




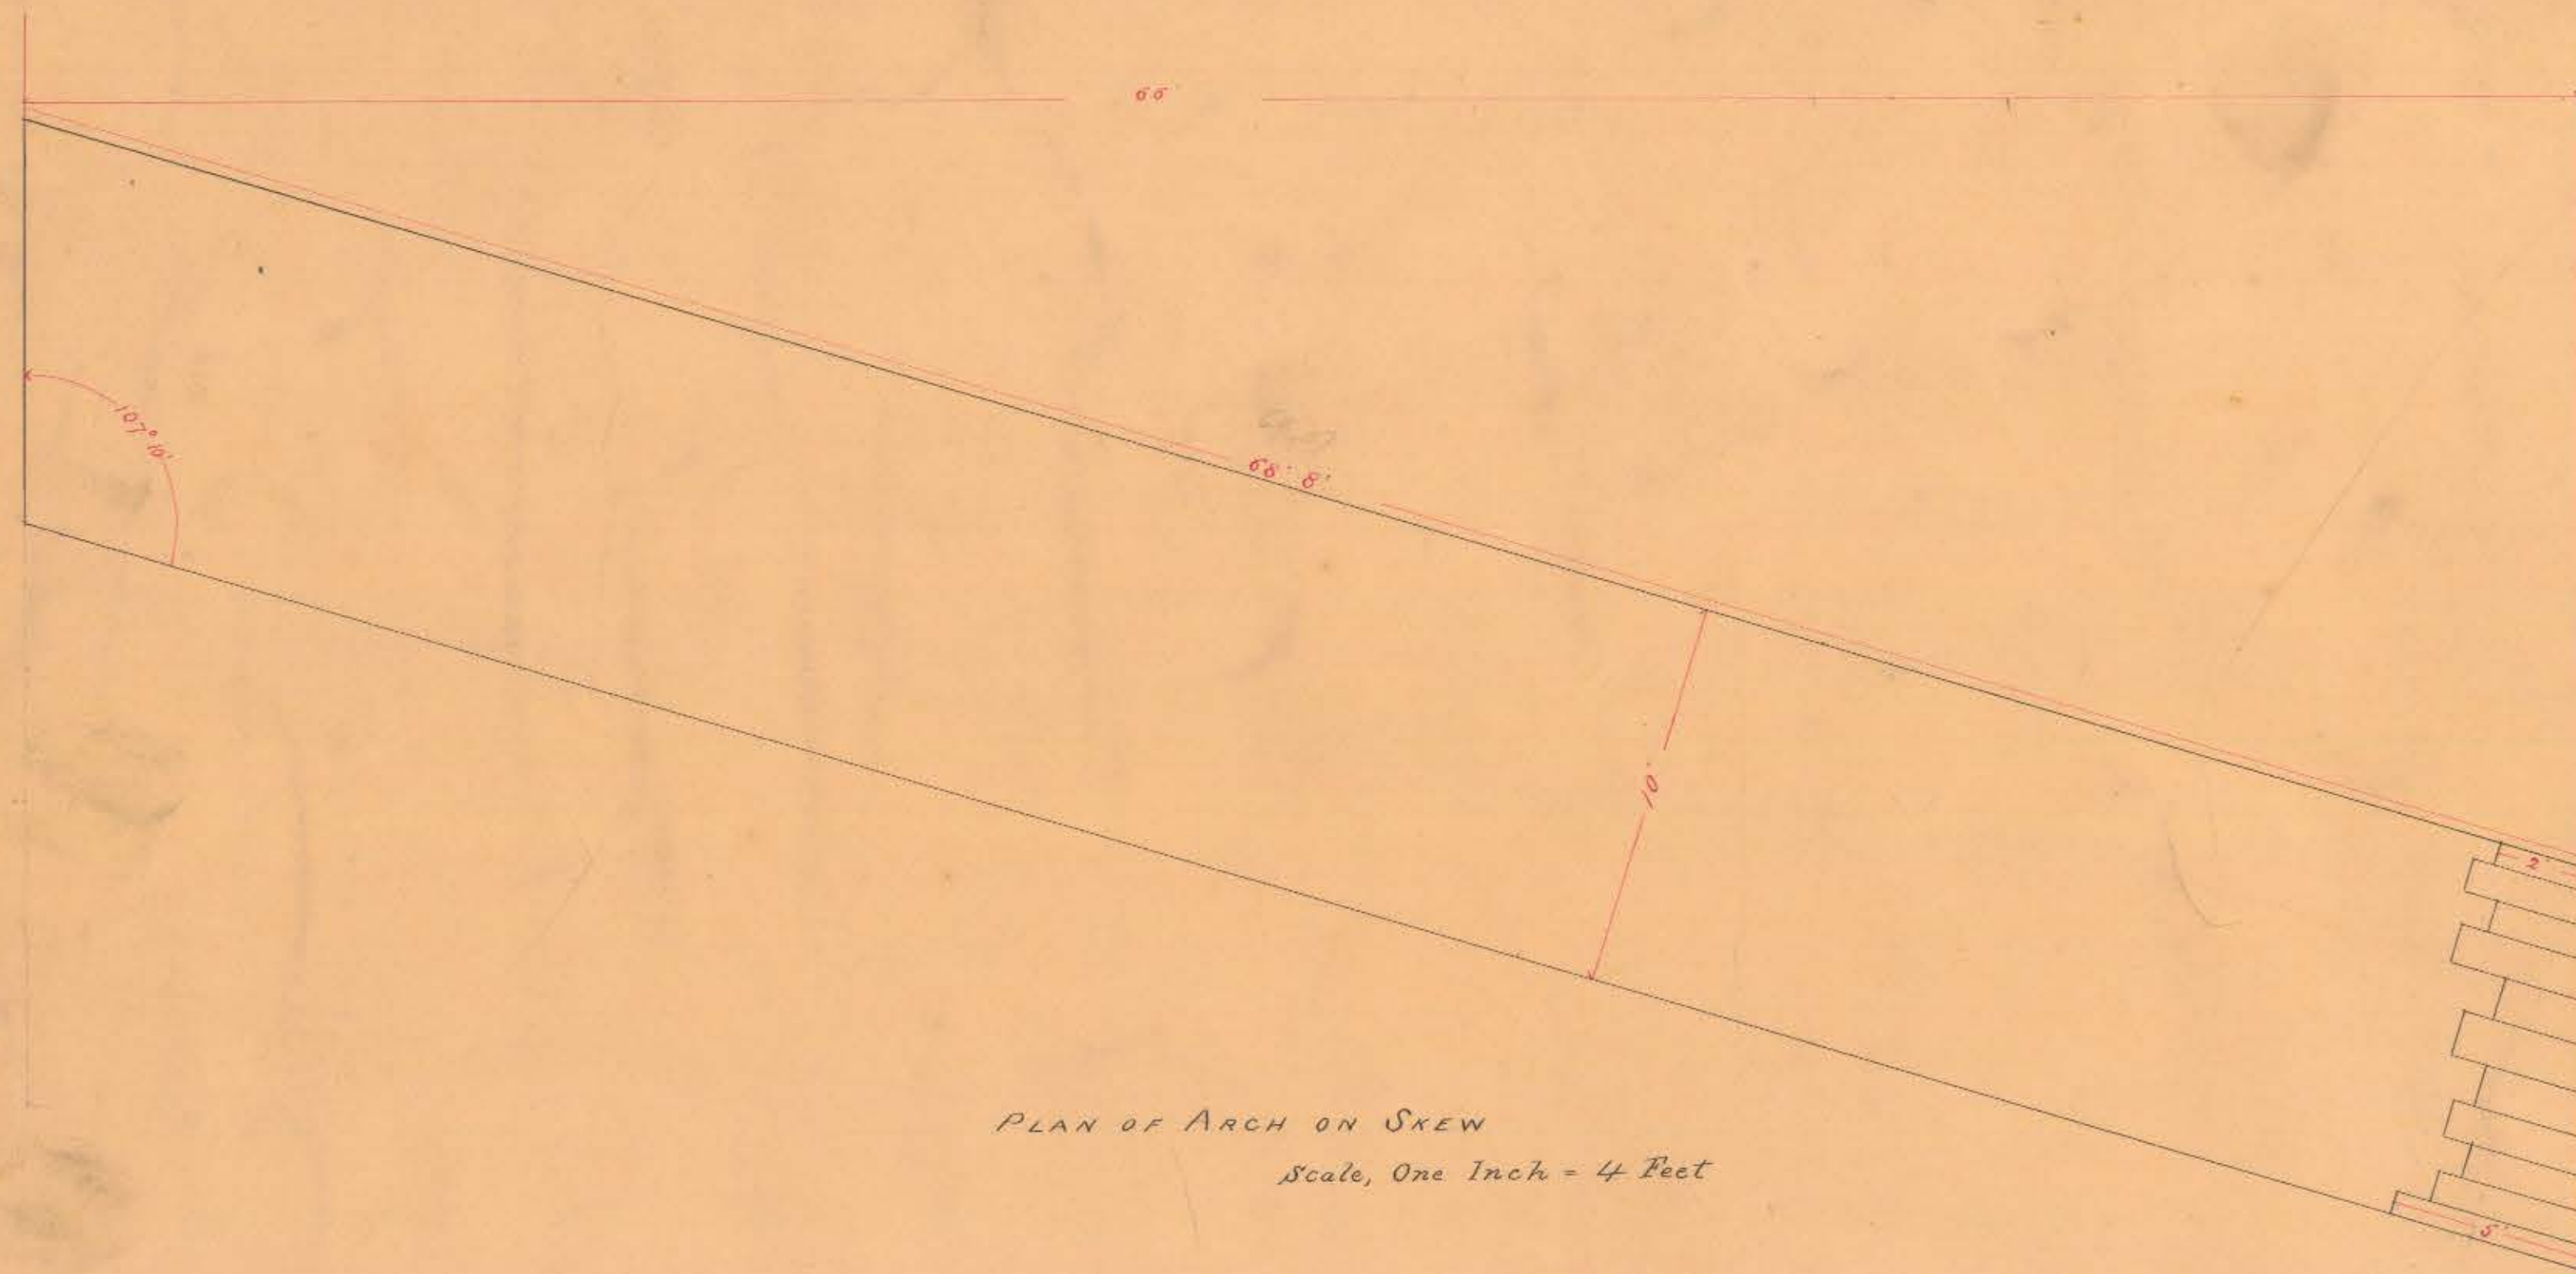


PLAN OF ARCH ON SKEW
Scale, One Inch = 4 Feet

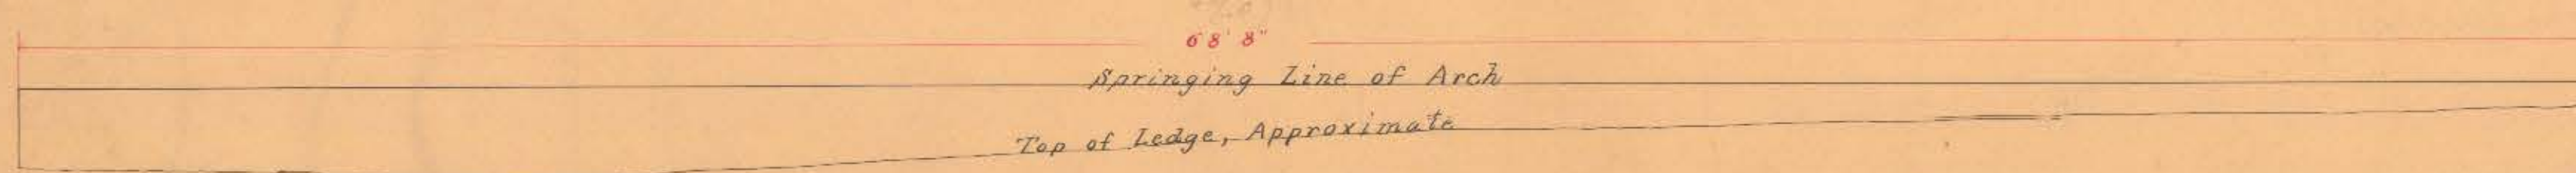


FRONT ELEVATION OF EAST ABUTMENT
Scale, One Inch = 4 Feet

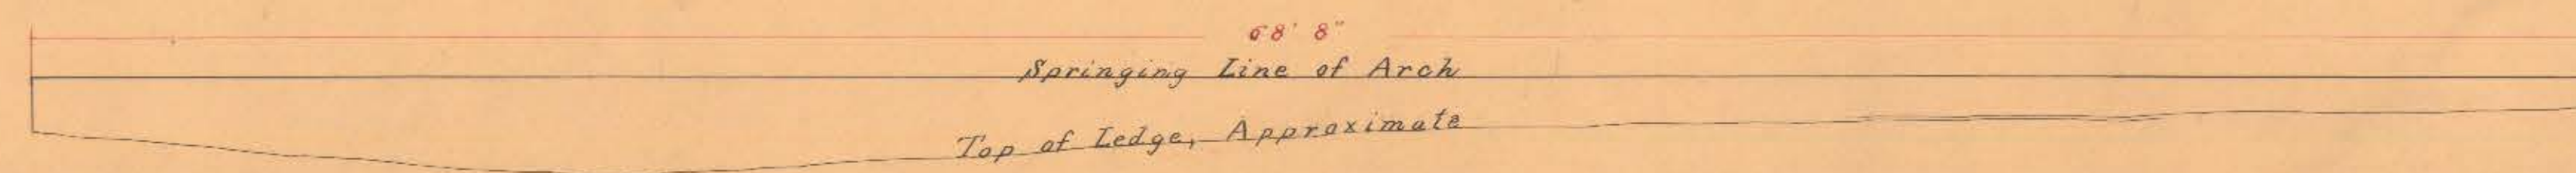


FRONT ELEVATION OF WEST ABUTMENT
Scale, One Inch = 4 Feet

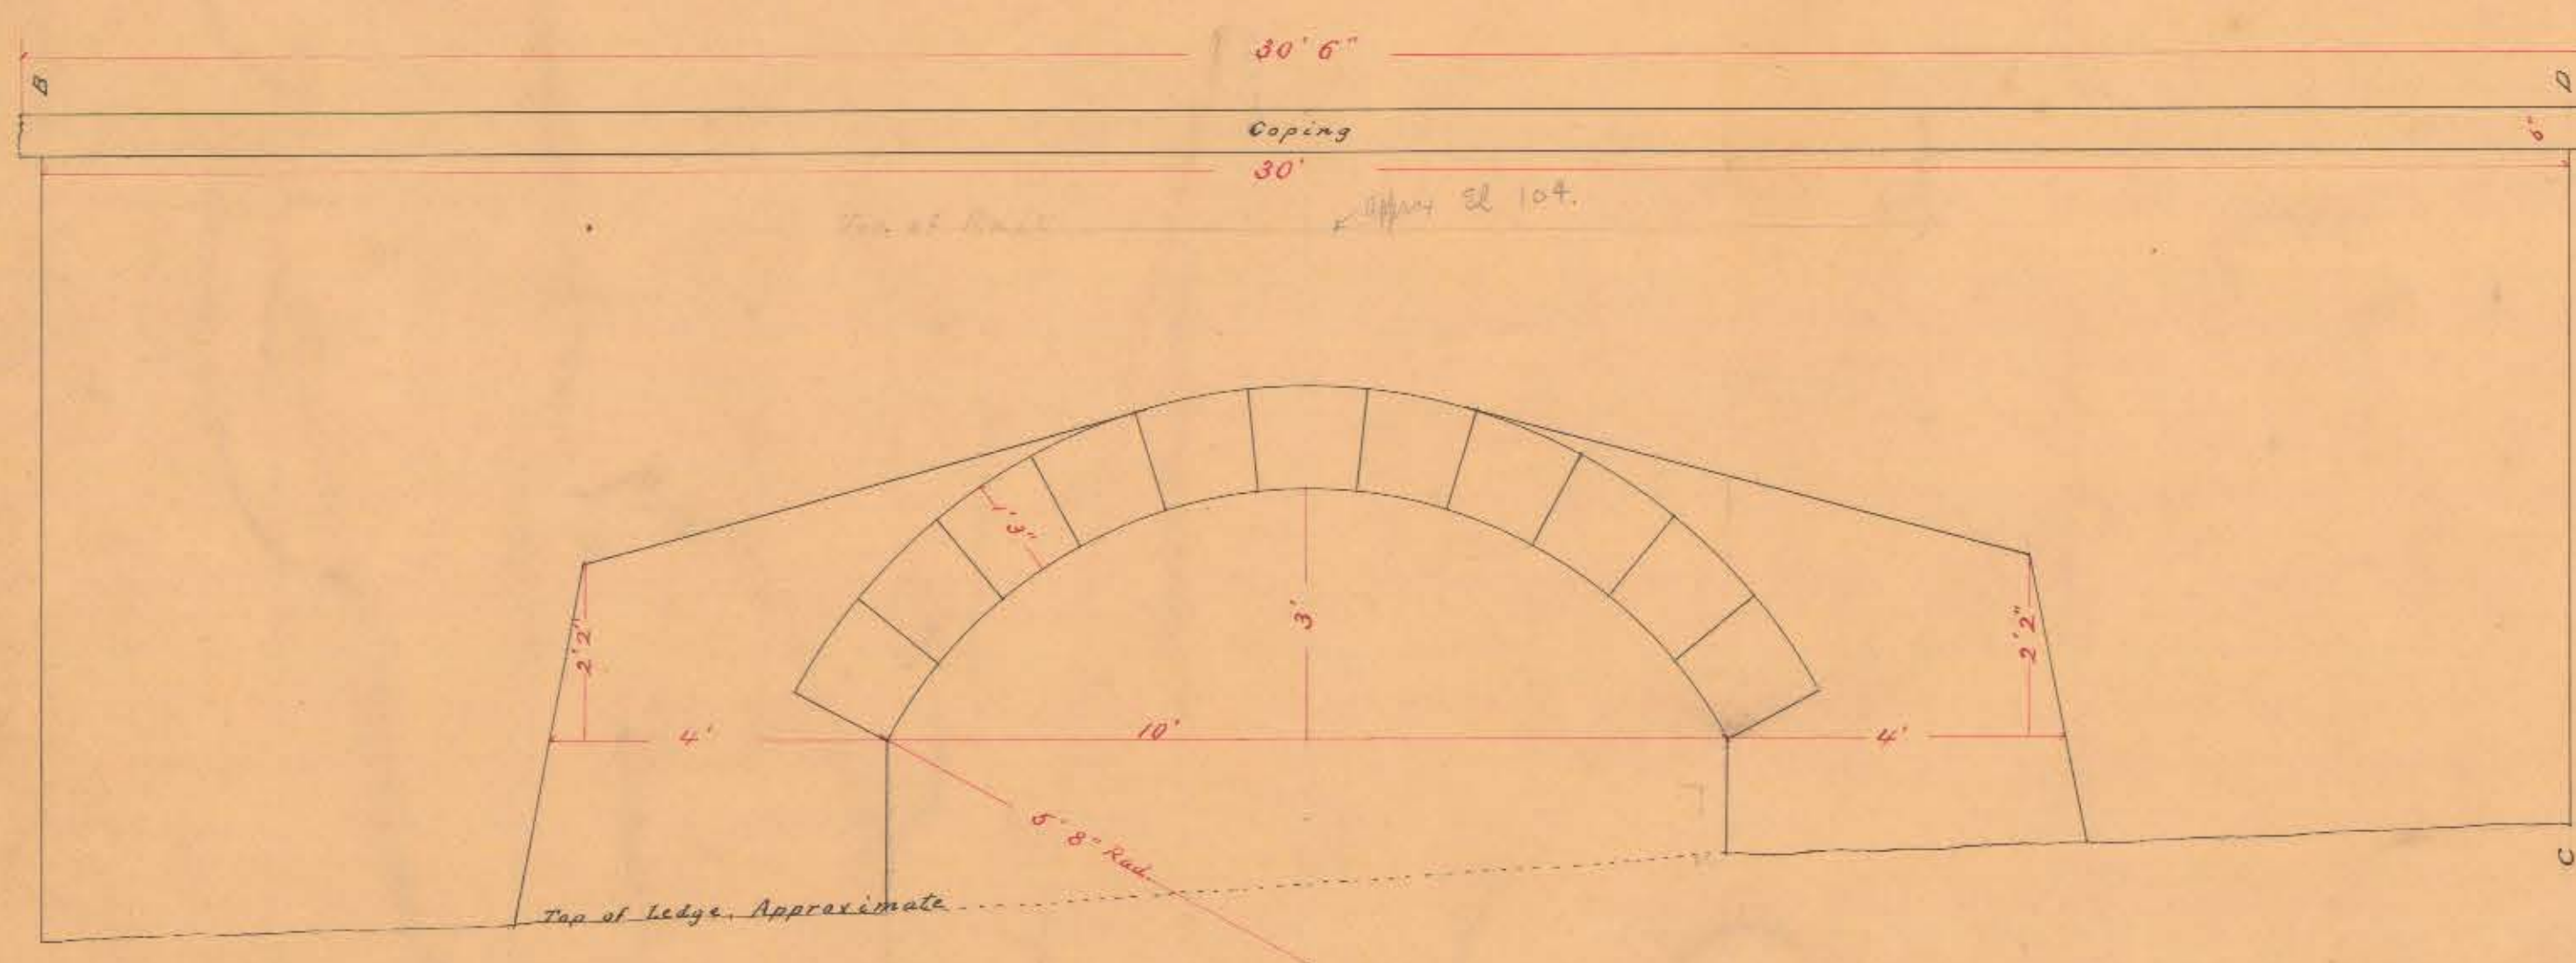

FRONT ELEVATION OF NORTH WING WALL
Scale, One Inch = 2 Feet

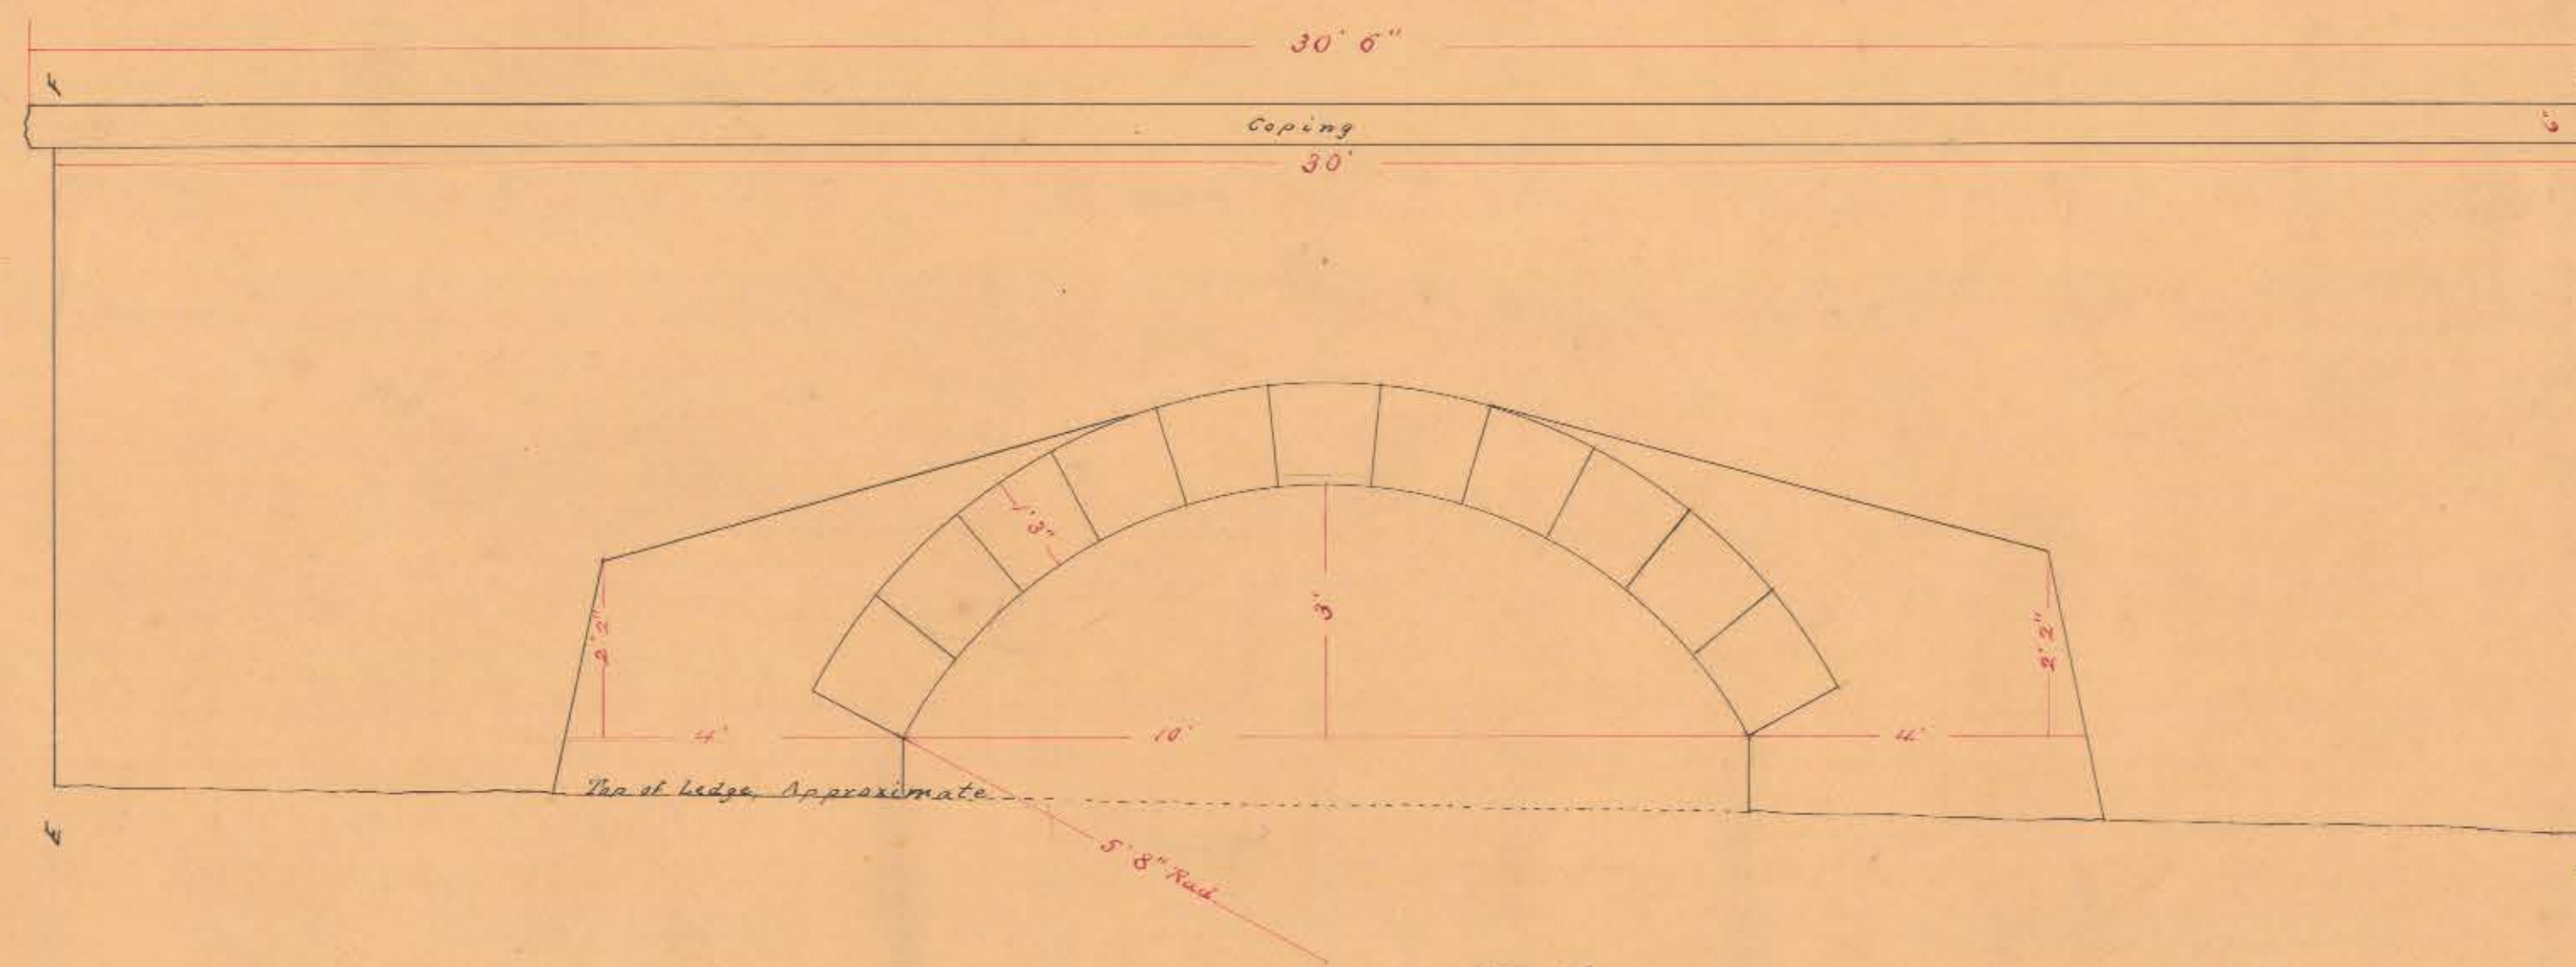

FRONT ELEVATION OF SOUTH WING WALL
Scale, One Inch = 2 Feet

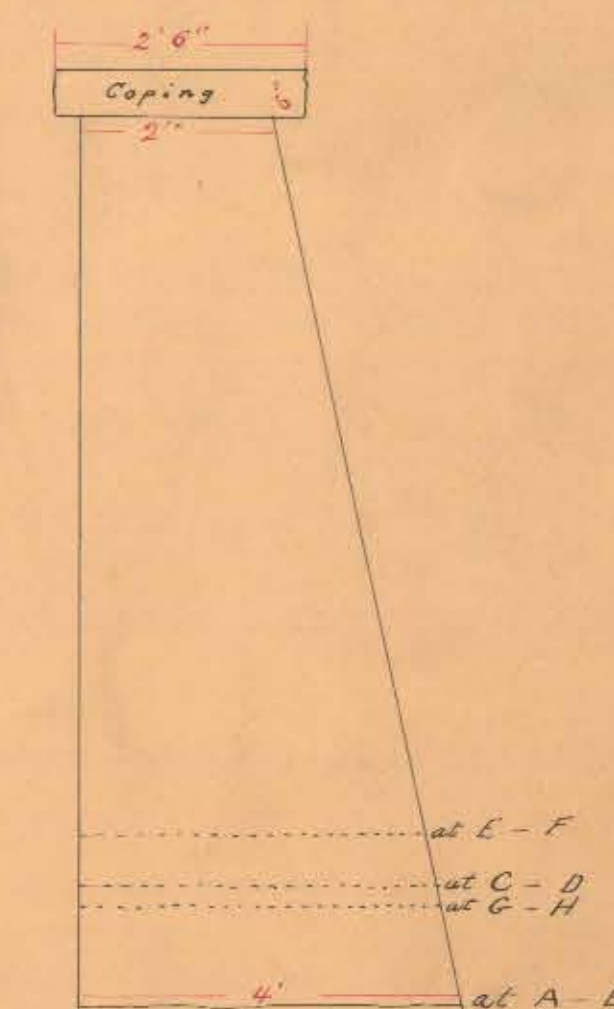

SECTION OF WING WALLS
Scale, One Inch = 2 Feet

New Britain Ave.
at Century Brook