


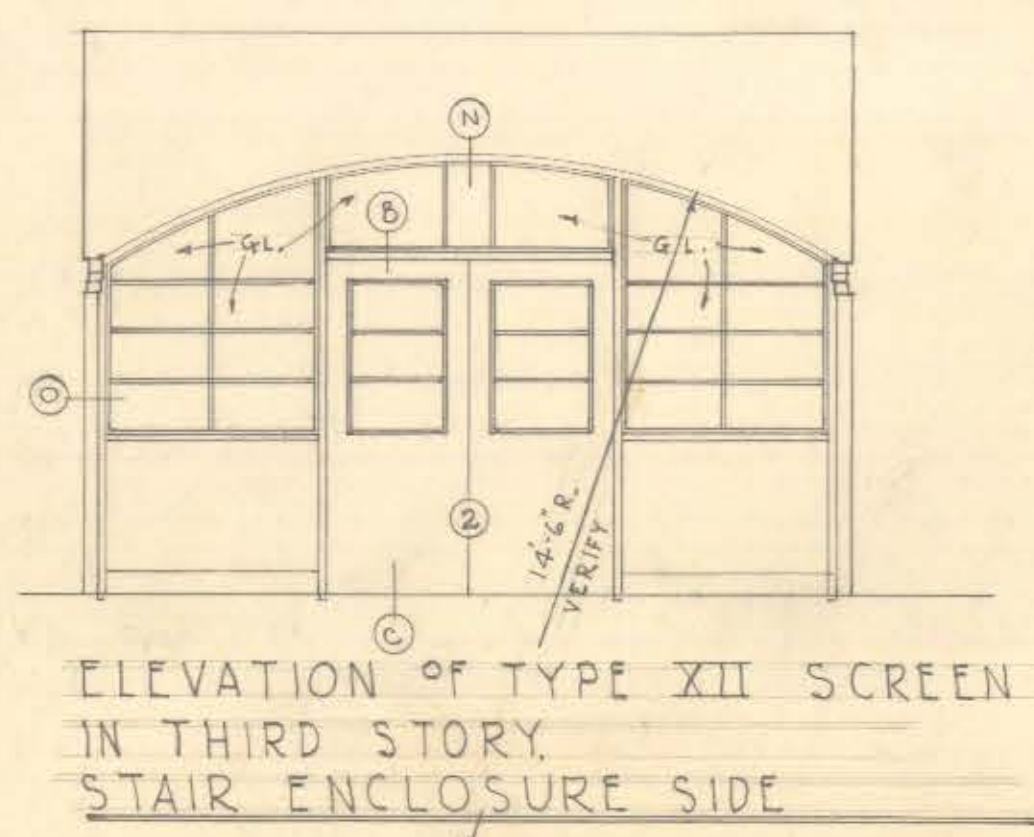
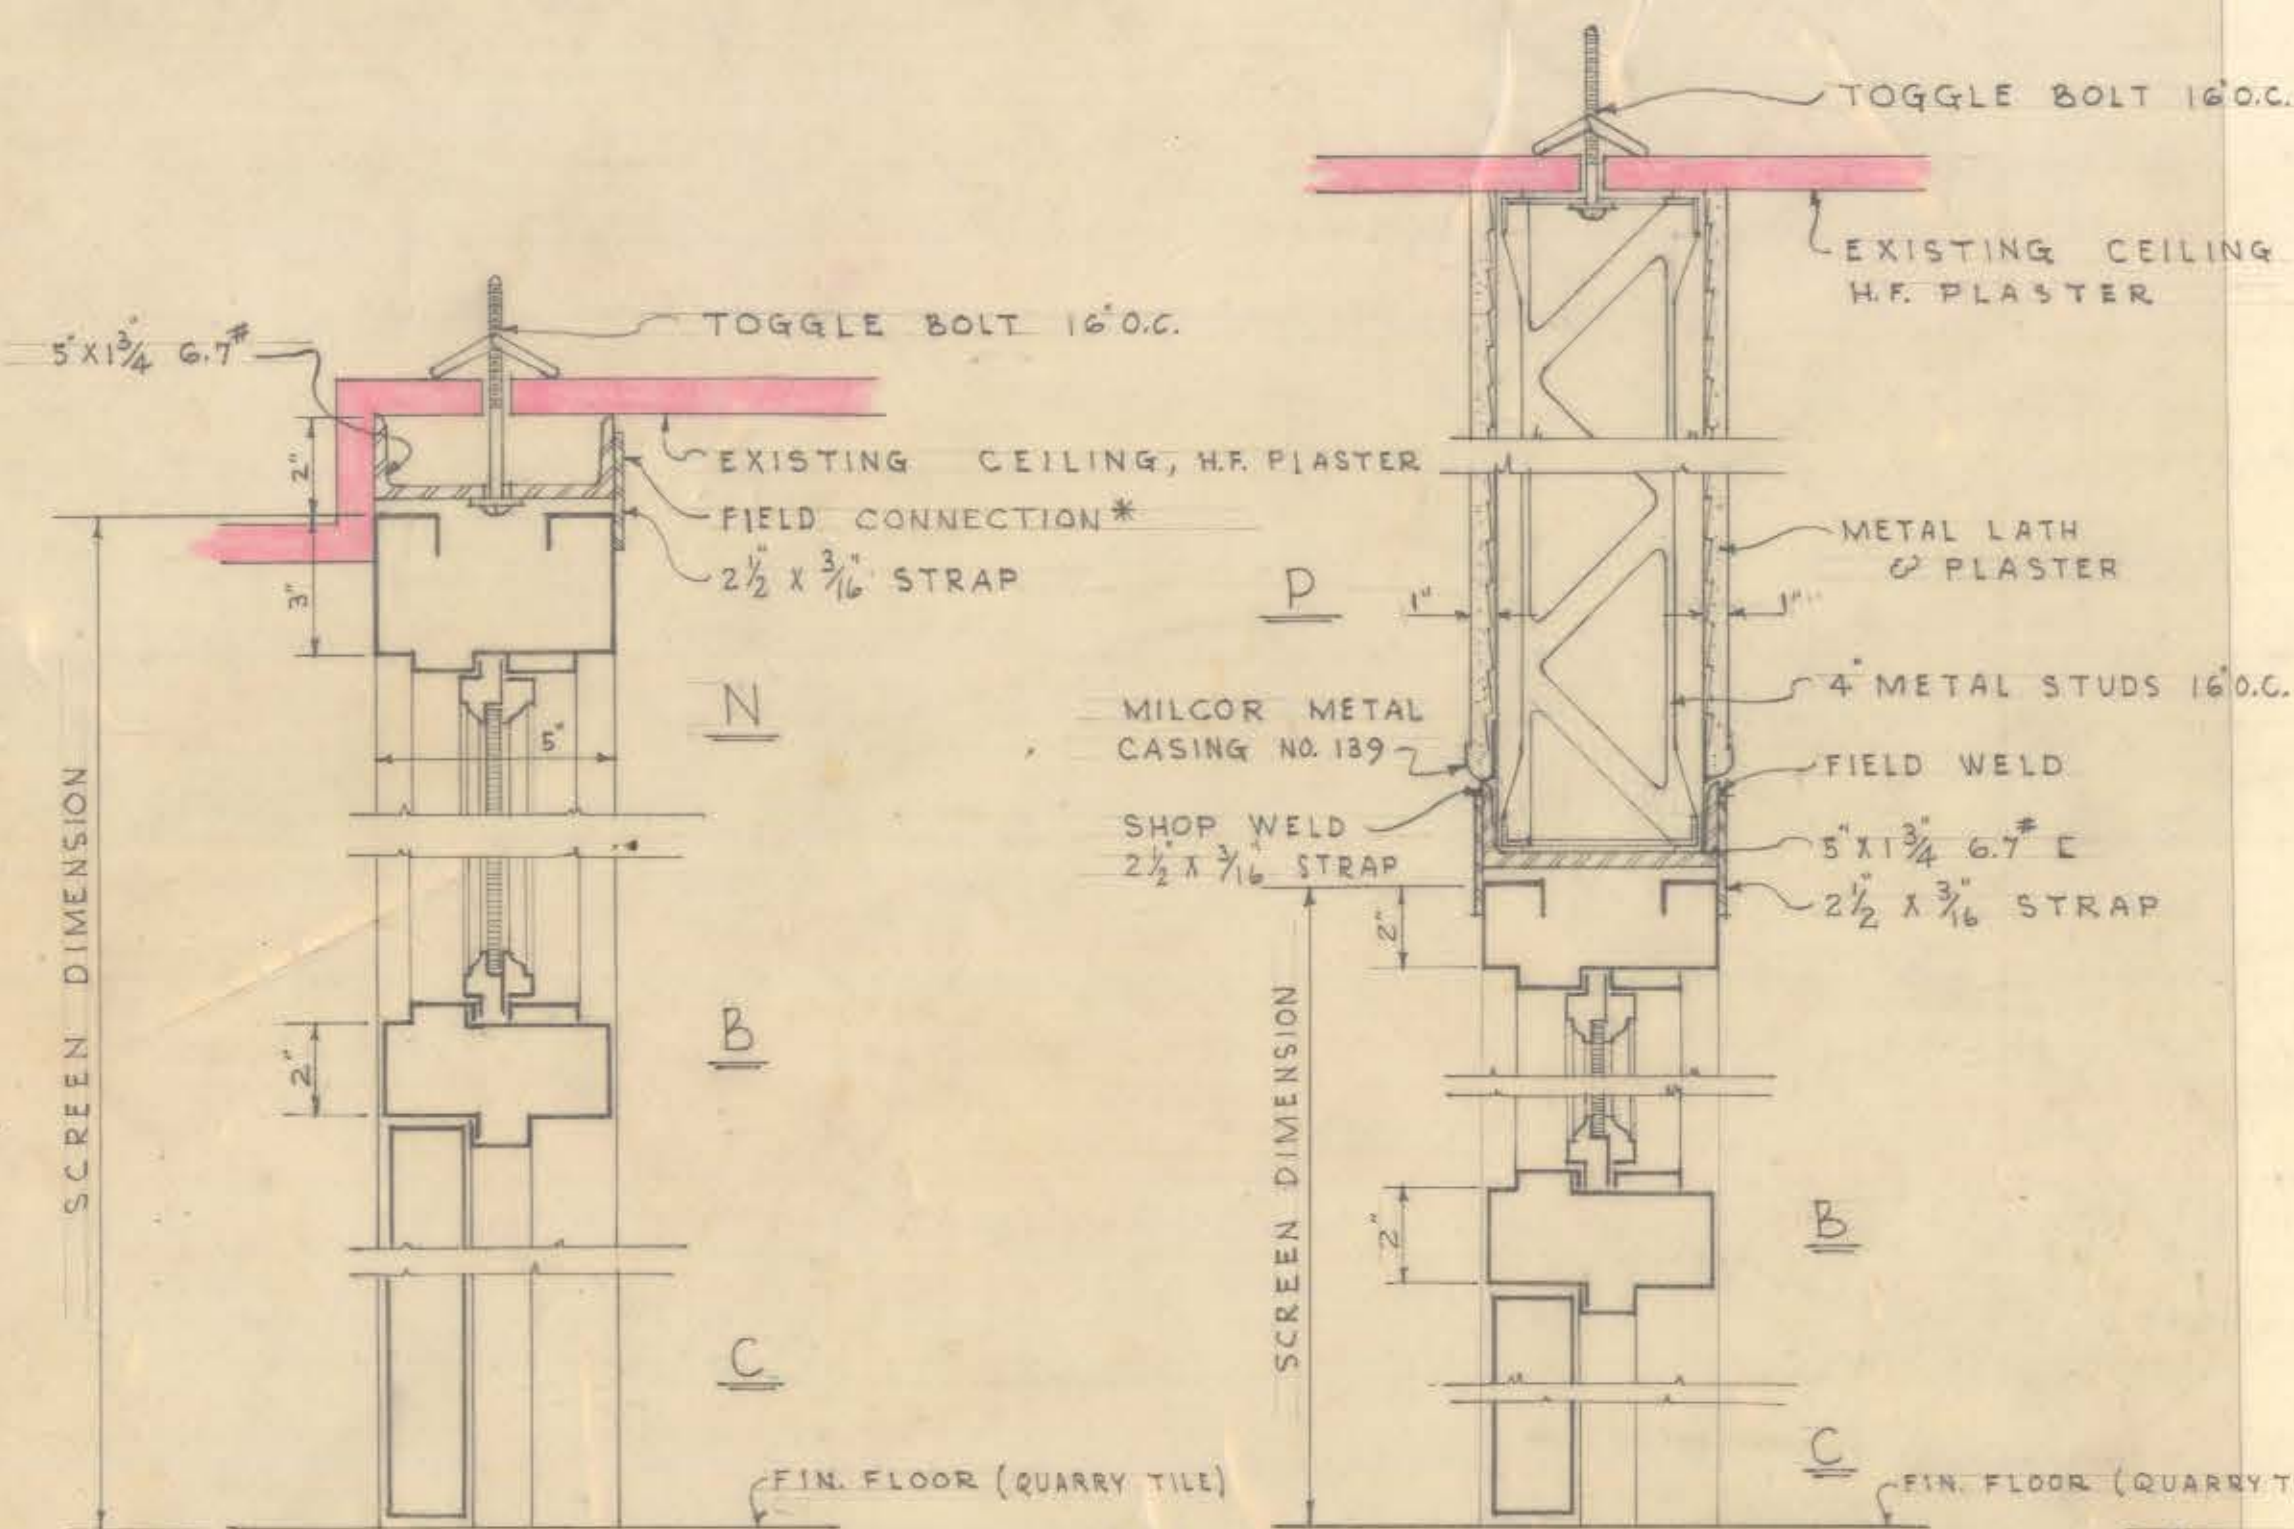
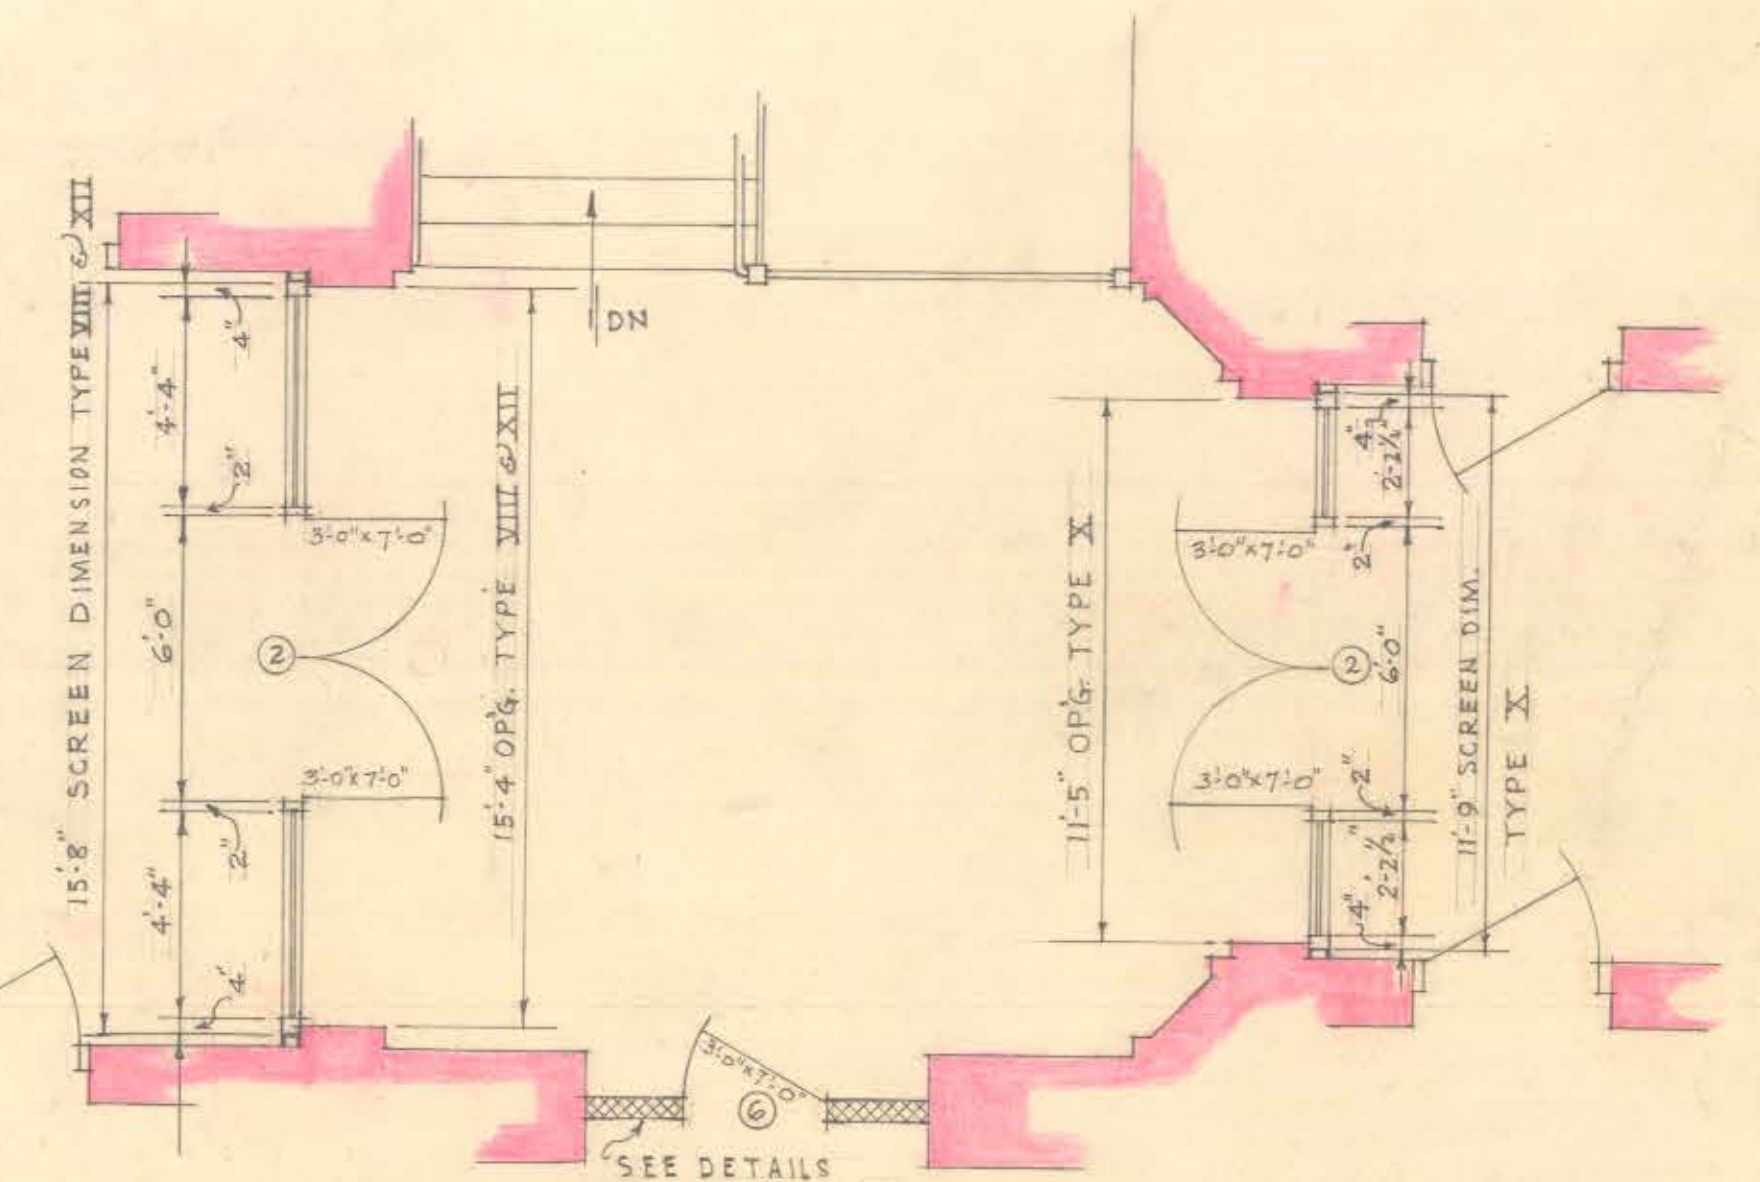
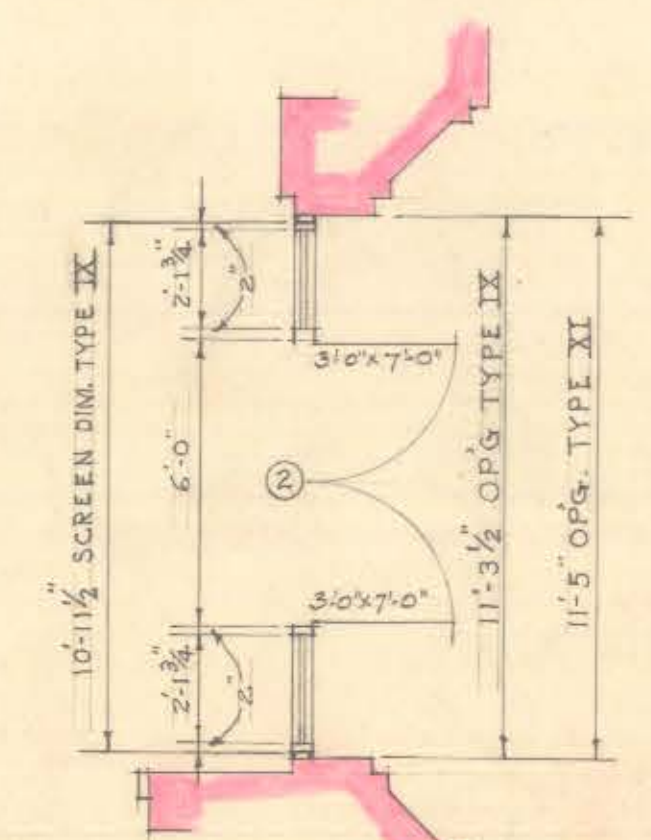


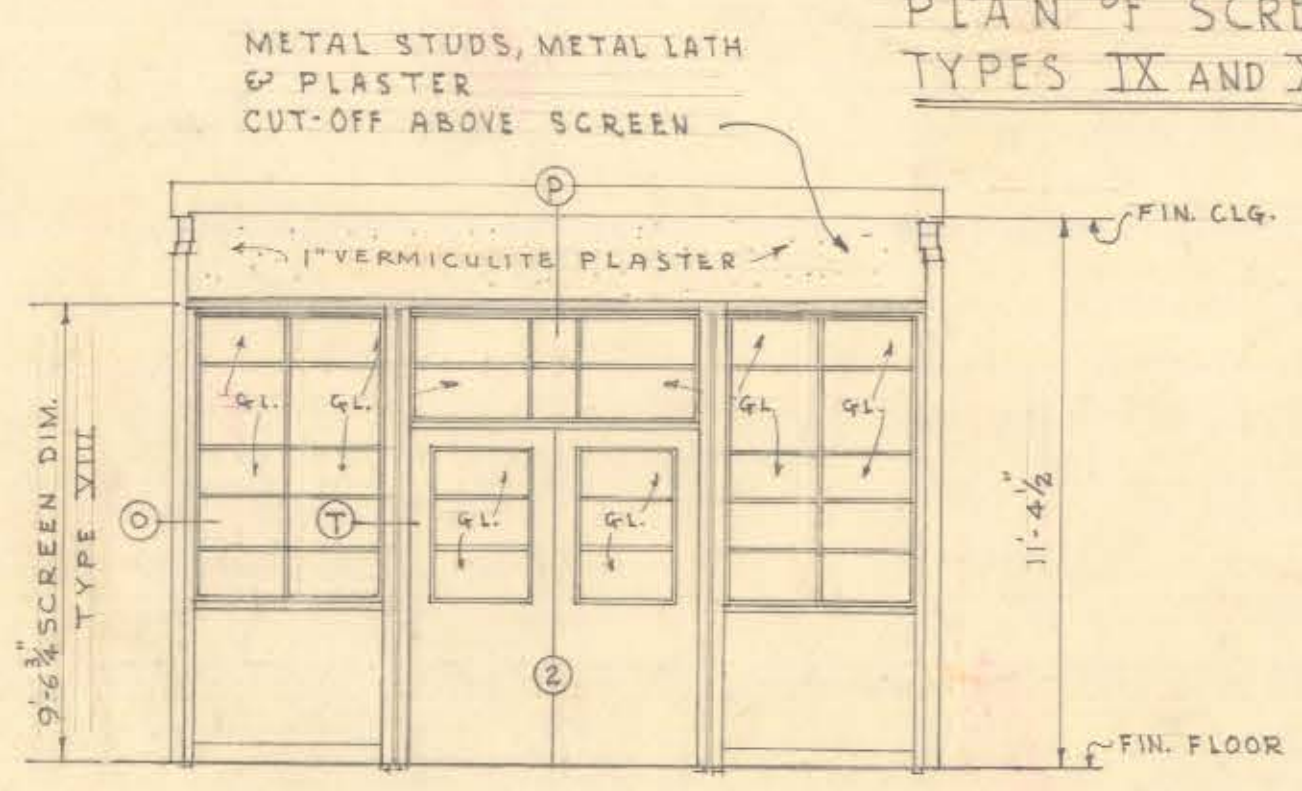

NOTE: PROVIDE 1\"/>


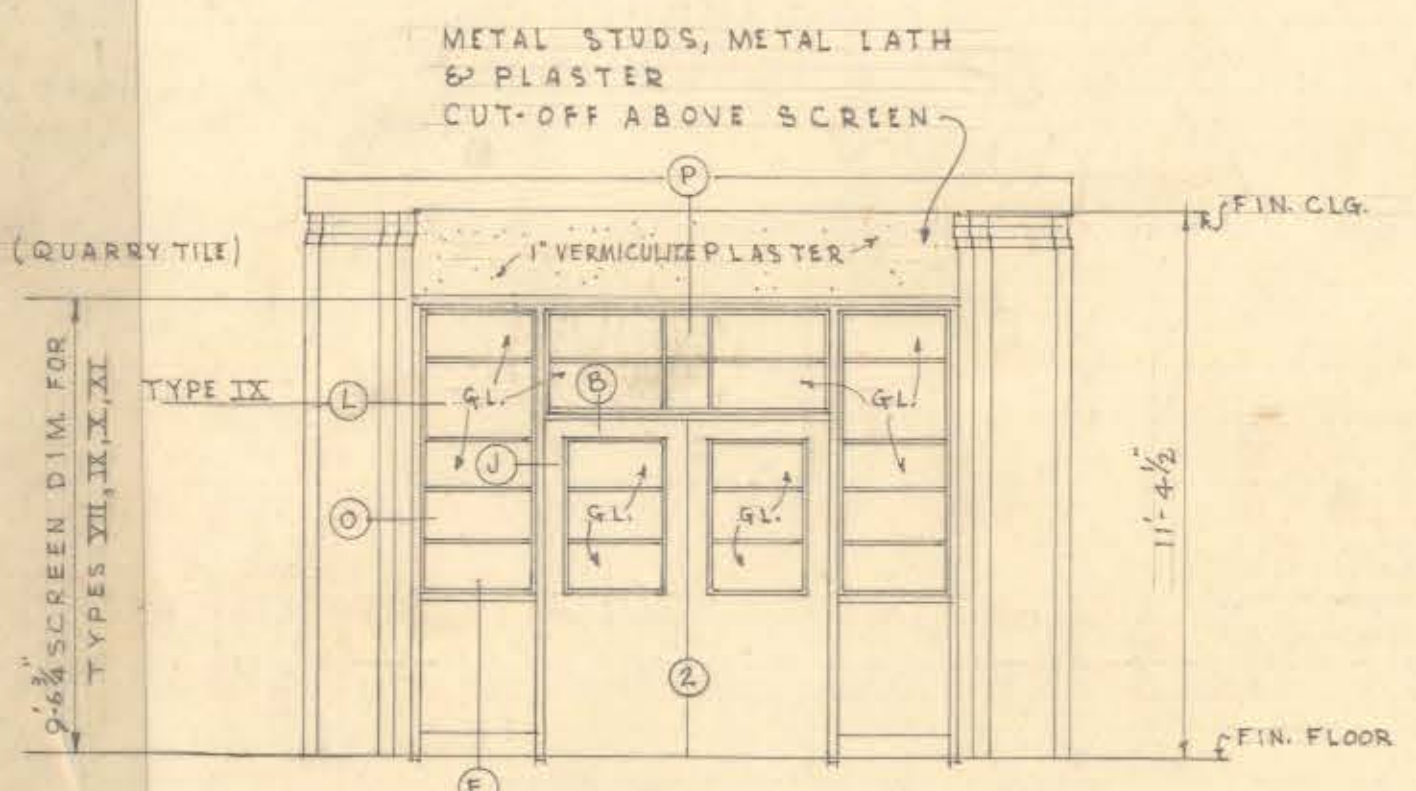


THIRD FLOOR PLAN OF SOUTH CENTER STAIR SCREEN ENCLOSURE TYPICAL FOR SCREEN TYPES VIII, X, AND XII
(NOTE: NORTH CENTER STAIR PLAN SIMILAR REVERSED)

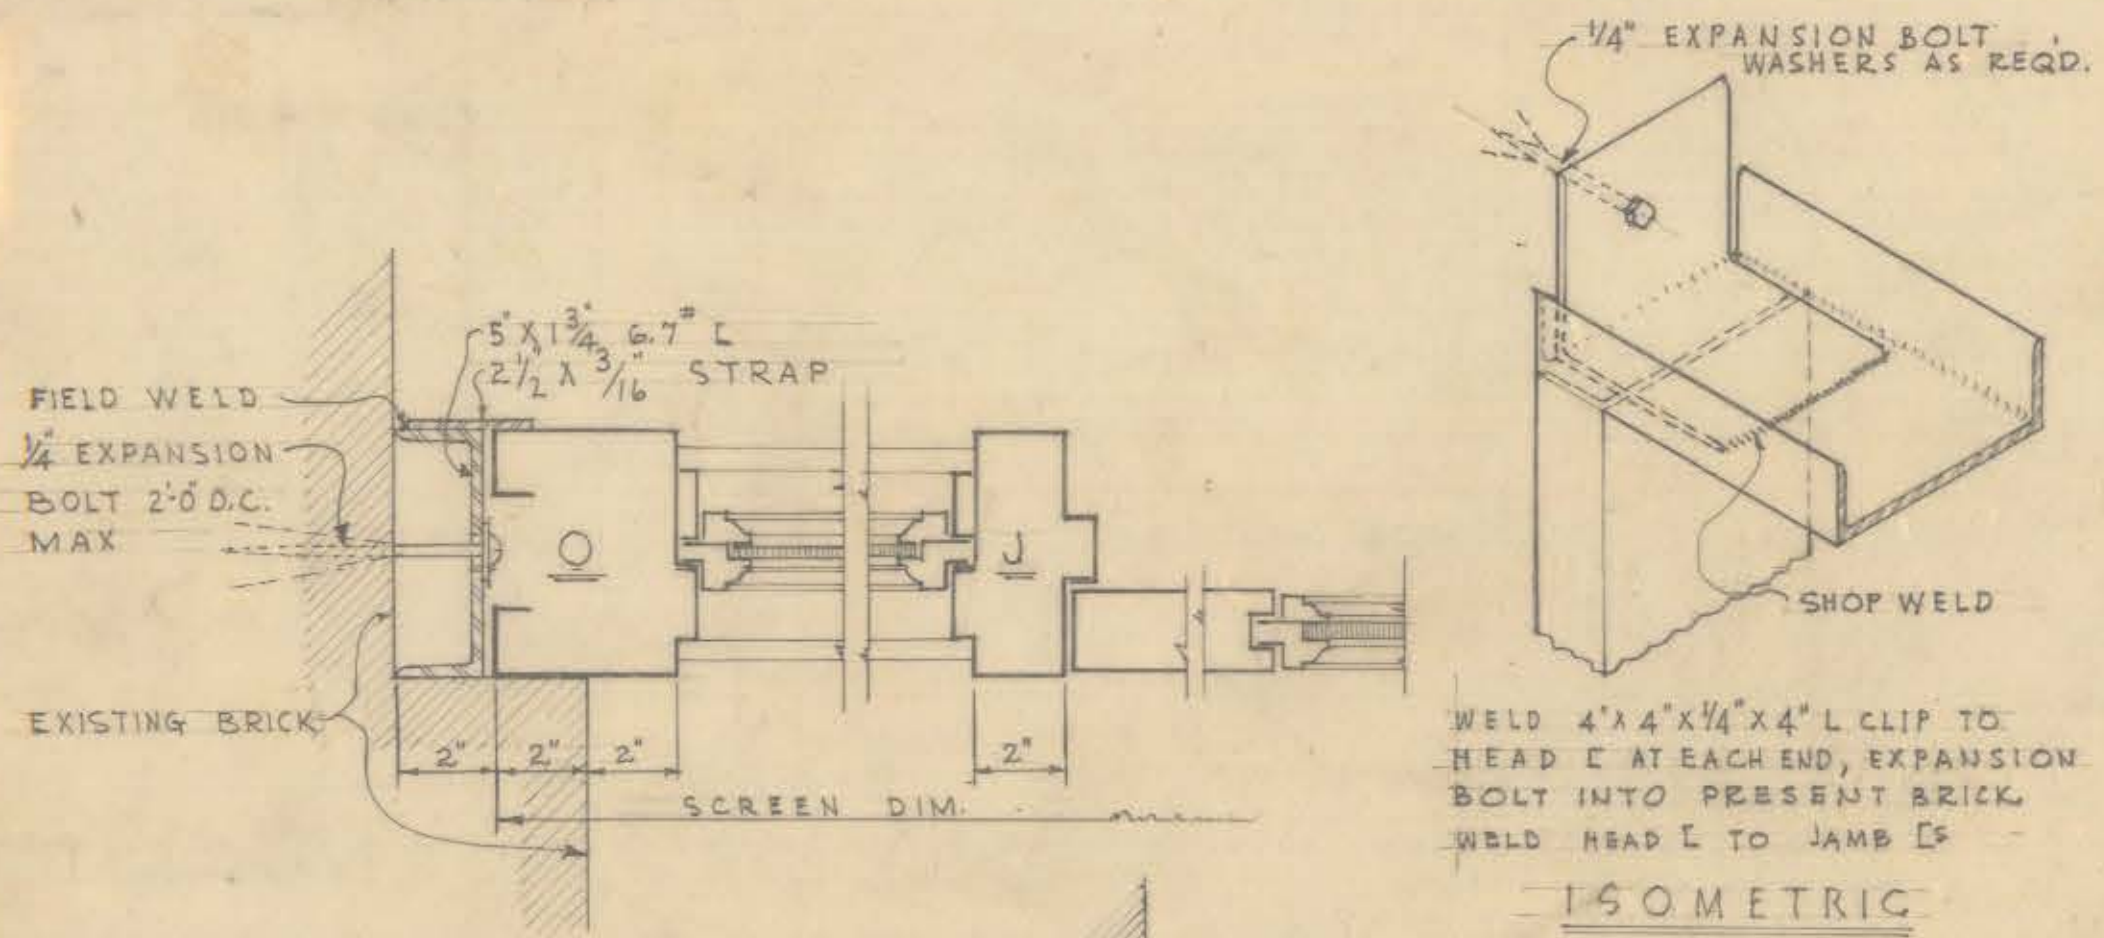

ELEVATION, TYPES VII, IX, X, XI SCREENS IN FIRST, SECOND AND THIRD STORIES STAIR ENCLOSURE SIDE


ELEVATION, TYPE VIII SCREEN IN FIRST AND SECOND STORIES STAIR ENCLOSURE SIDE
NOTE: TYPE VIII SCREENS DIVIDED INTO 3 SECTIONS.

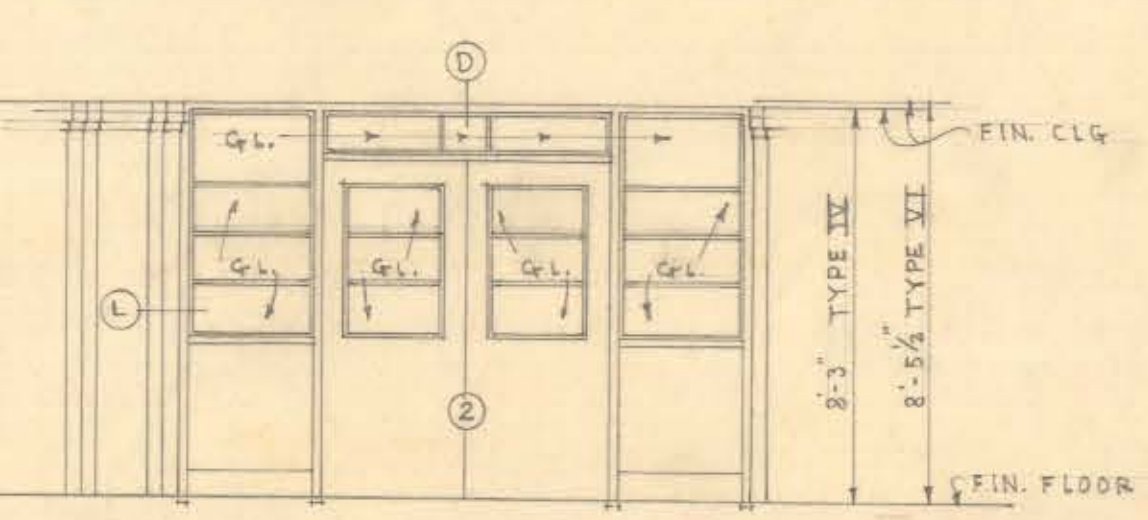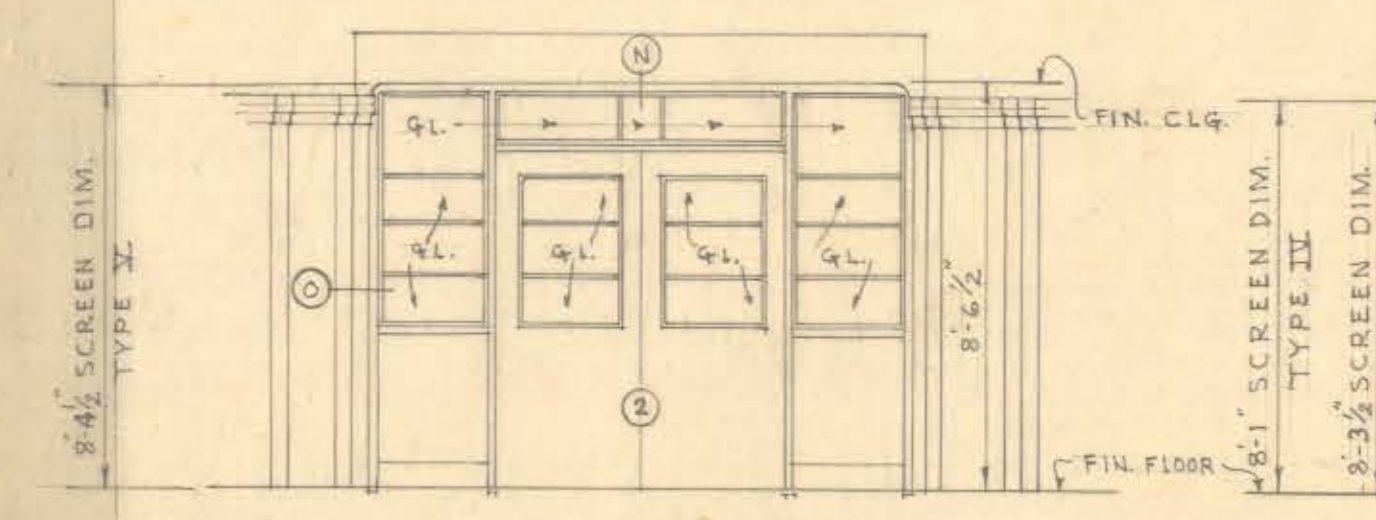

ELEVATION OF TYPE V SCREEN IN BASEMENT STAIR ENCLOSURE SIDE

ELEVATION, TYPES IV AND VI SCREENS IN BASEMENT STAIR ENCLOSURE SIDE

Scale 1/4\"/>

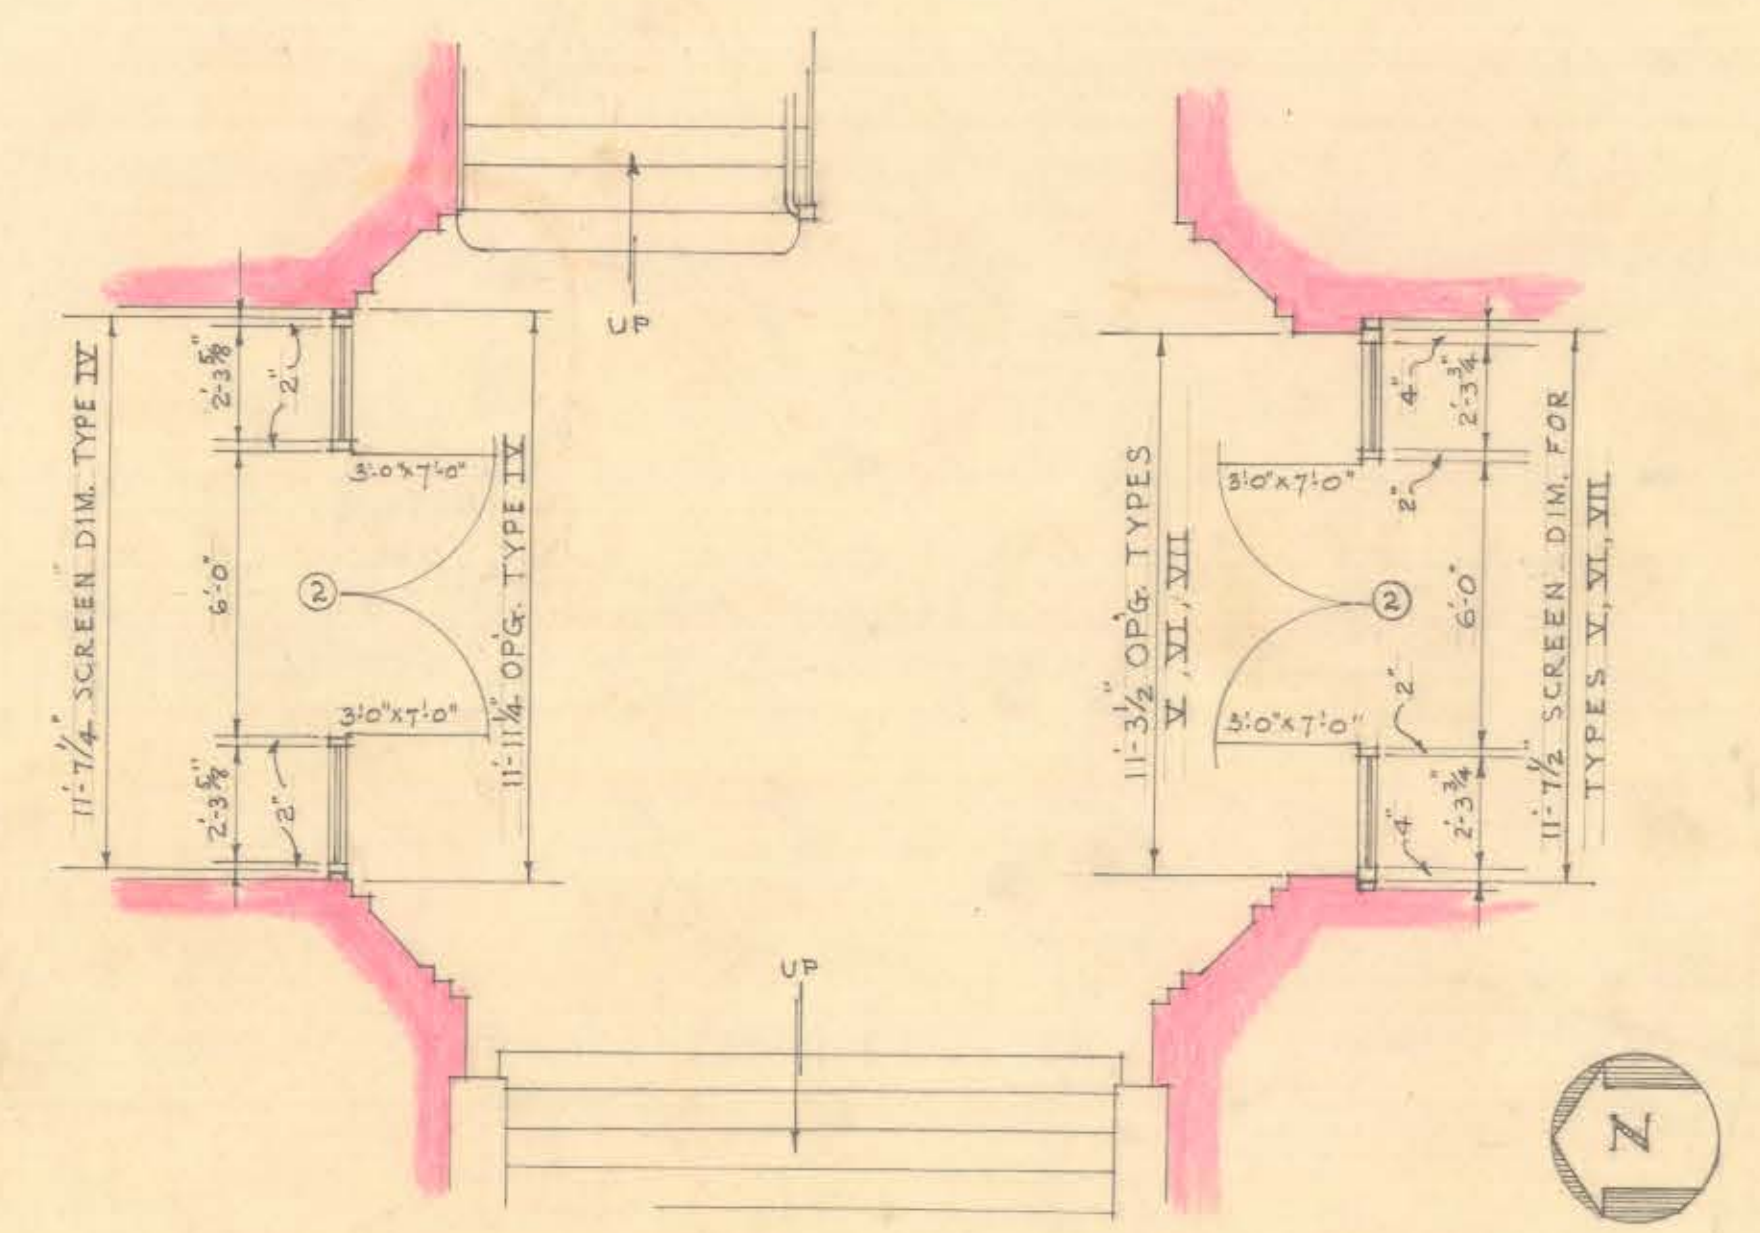


BASEMENT PLAN OF NORTH CENTER STAIR SCREEN ENCLOSURE TYPICAL FOR SCREEN TYPES IV, V, VI, AND VII

(NOTE: CONDITIONS AT SOUTH CENTER STAIR SCREENS SIMILAR REVERSED)

NOTE: REMOVE EXISTING WOOD SCREENS IN BASEMENT CORRIDOR ADJACENT TO NORTH CENTER & SOUTH CENTER STAIRS (2 CASES) WHERE THEY CONFLICT WITH INSTALLATION OF NEW SCREENS

SCREEN SCHEDULE												
TYPE	IV	V	VI	VII	VIII	IX	X	XI	XII			
NO. REQ'D	1	2	1		2	2						
					1	2	1					
								1	1	2		
TOTAL	1	2	1	3	4	1	1	1	2			

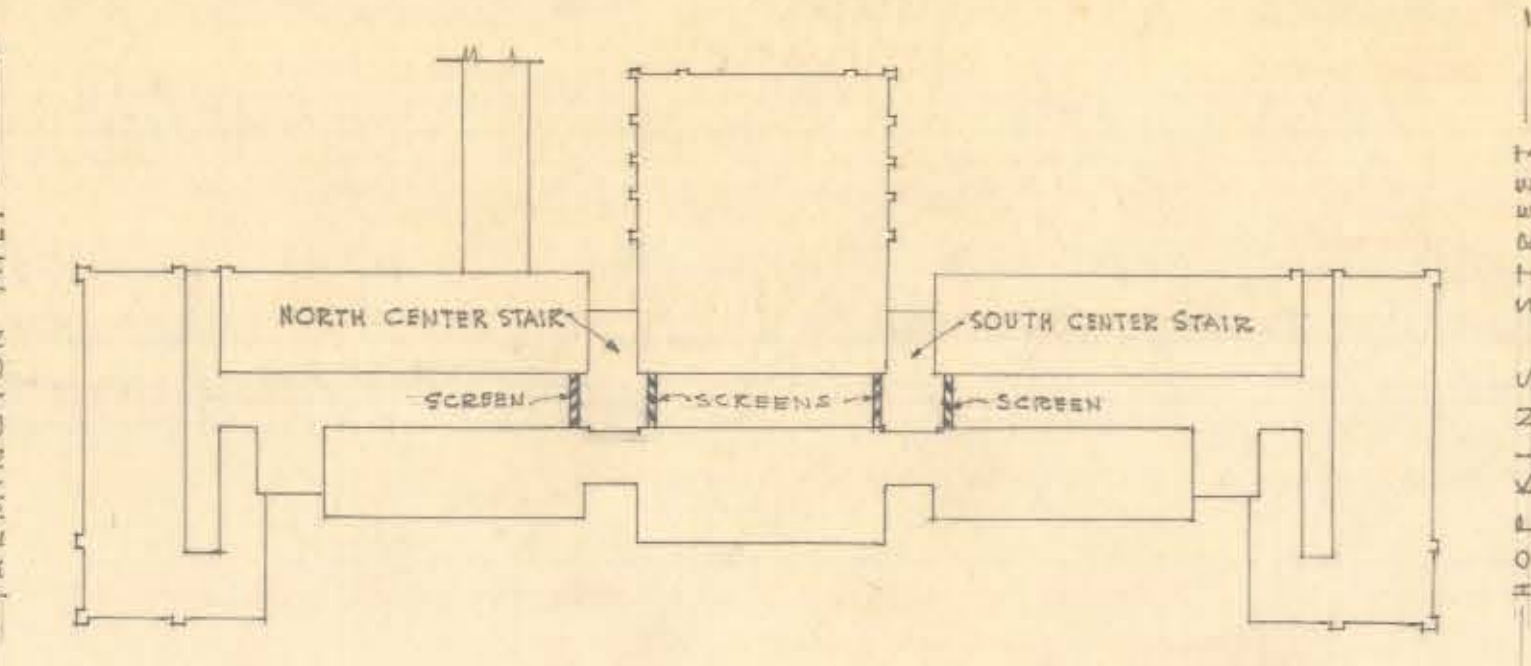

KEY PLAN H.P.H.S. BROAD ST. BLDG. NORTH CENTER AND SOUTH CENTER STAIR ENCLOSURE SCREENS

FRAME AND DOOR DETAILS

Scale 3/4\"/>

* DRILL, TAP, AND SCREW STRAP TO CHANNELS @ 16\"/>

NOTE: ALL NEW HOLLOW METAL AND/OR METAL COVERED DOORS TO BE 1 3/4\"/>

NOTE: ALL DOORS SWING INTO STAIR ENCLOSURE.

NOTE: CHIP PLASTER & BRICK WHERE NEEDED TO FIT SCREENS PATCH AS REQUIRED TO MATCH.

NOTE: WHERE HEAD E IS SHOWN UNDER PLASTERED CUT-OFF CARRY IT OVER ONTO JAMB C AND FASTEN AS SHOWN IN ISOMETRIC ABOVE.

VERIFY EXISTING CONDITIONS AND DIMENSIONS AT BUILDING

CITY OF HARTFORD, CONNECTICUT
DEPARTMENT OF ENGINEERING

ALTERATIONS
HARTFORD PUBLIC HIGH SCHOOL
170 BROAD STREET
BROAD ST. BUILDING

SUBMITTED: Daniel T. Taylor
DESIGN: M.R.K.
TRACED: DA.G.

RECOMMENDED: [Signature]
ASS. CITY ENG.
CHECK: [Signature]

APPROVED: [Signature]
CITY ENGINEER
DAYBOOK NO. 07897 J
DATE JANUARY 29, 1951