
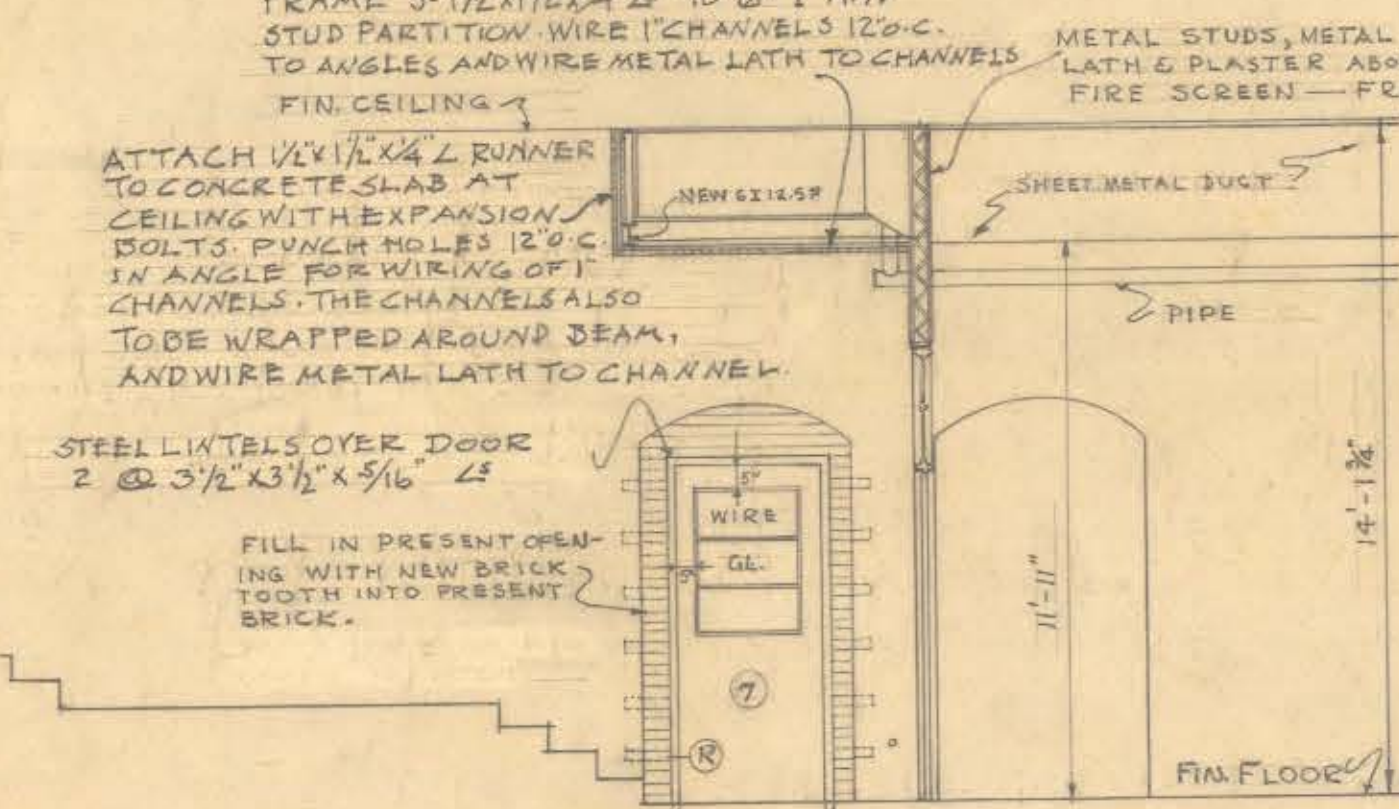
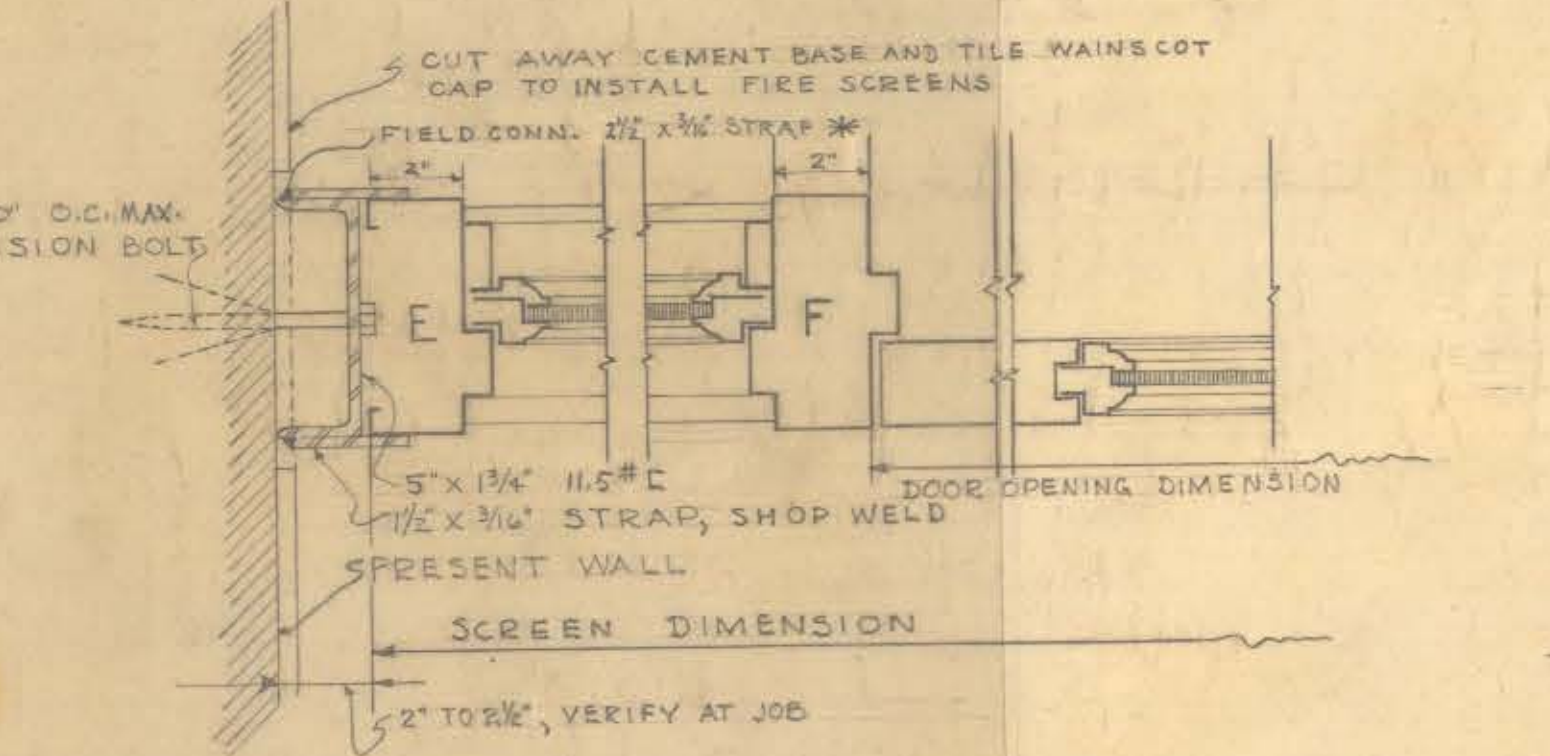
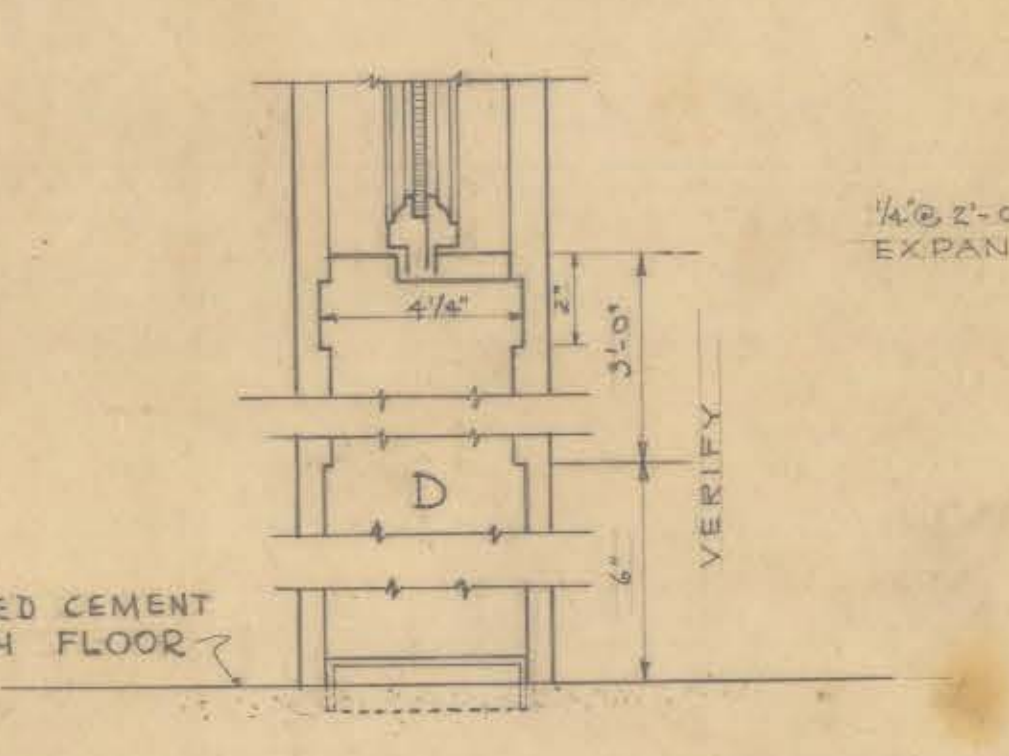
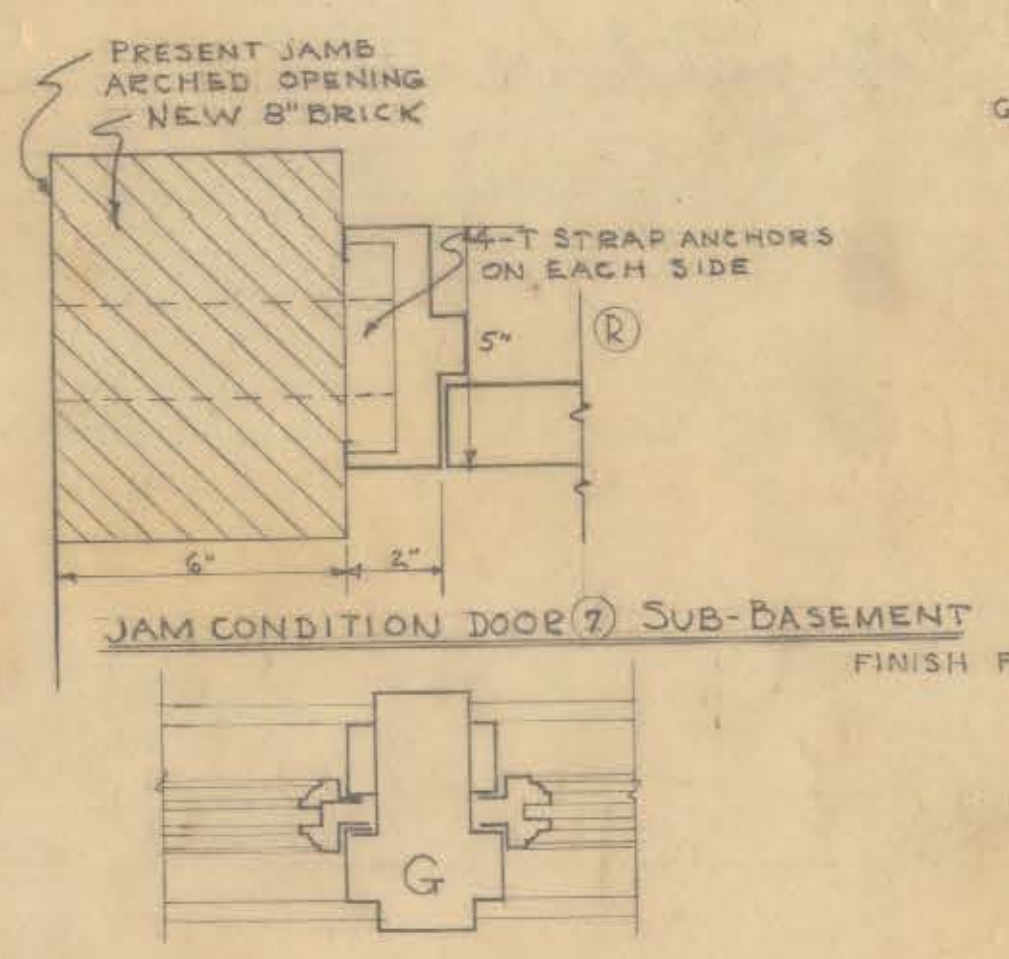
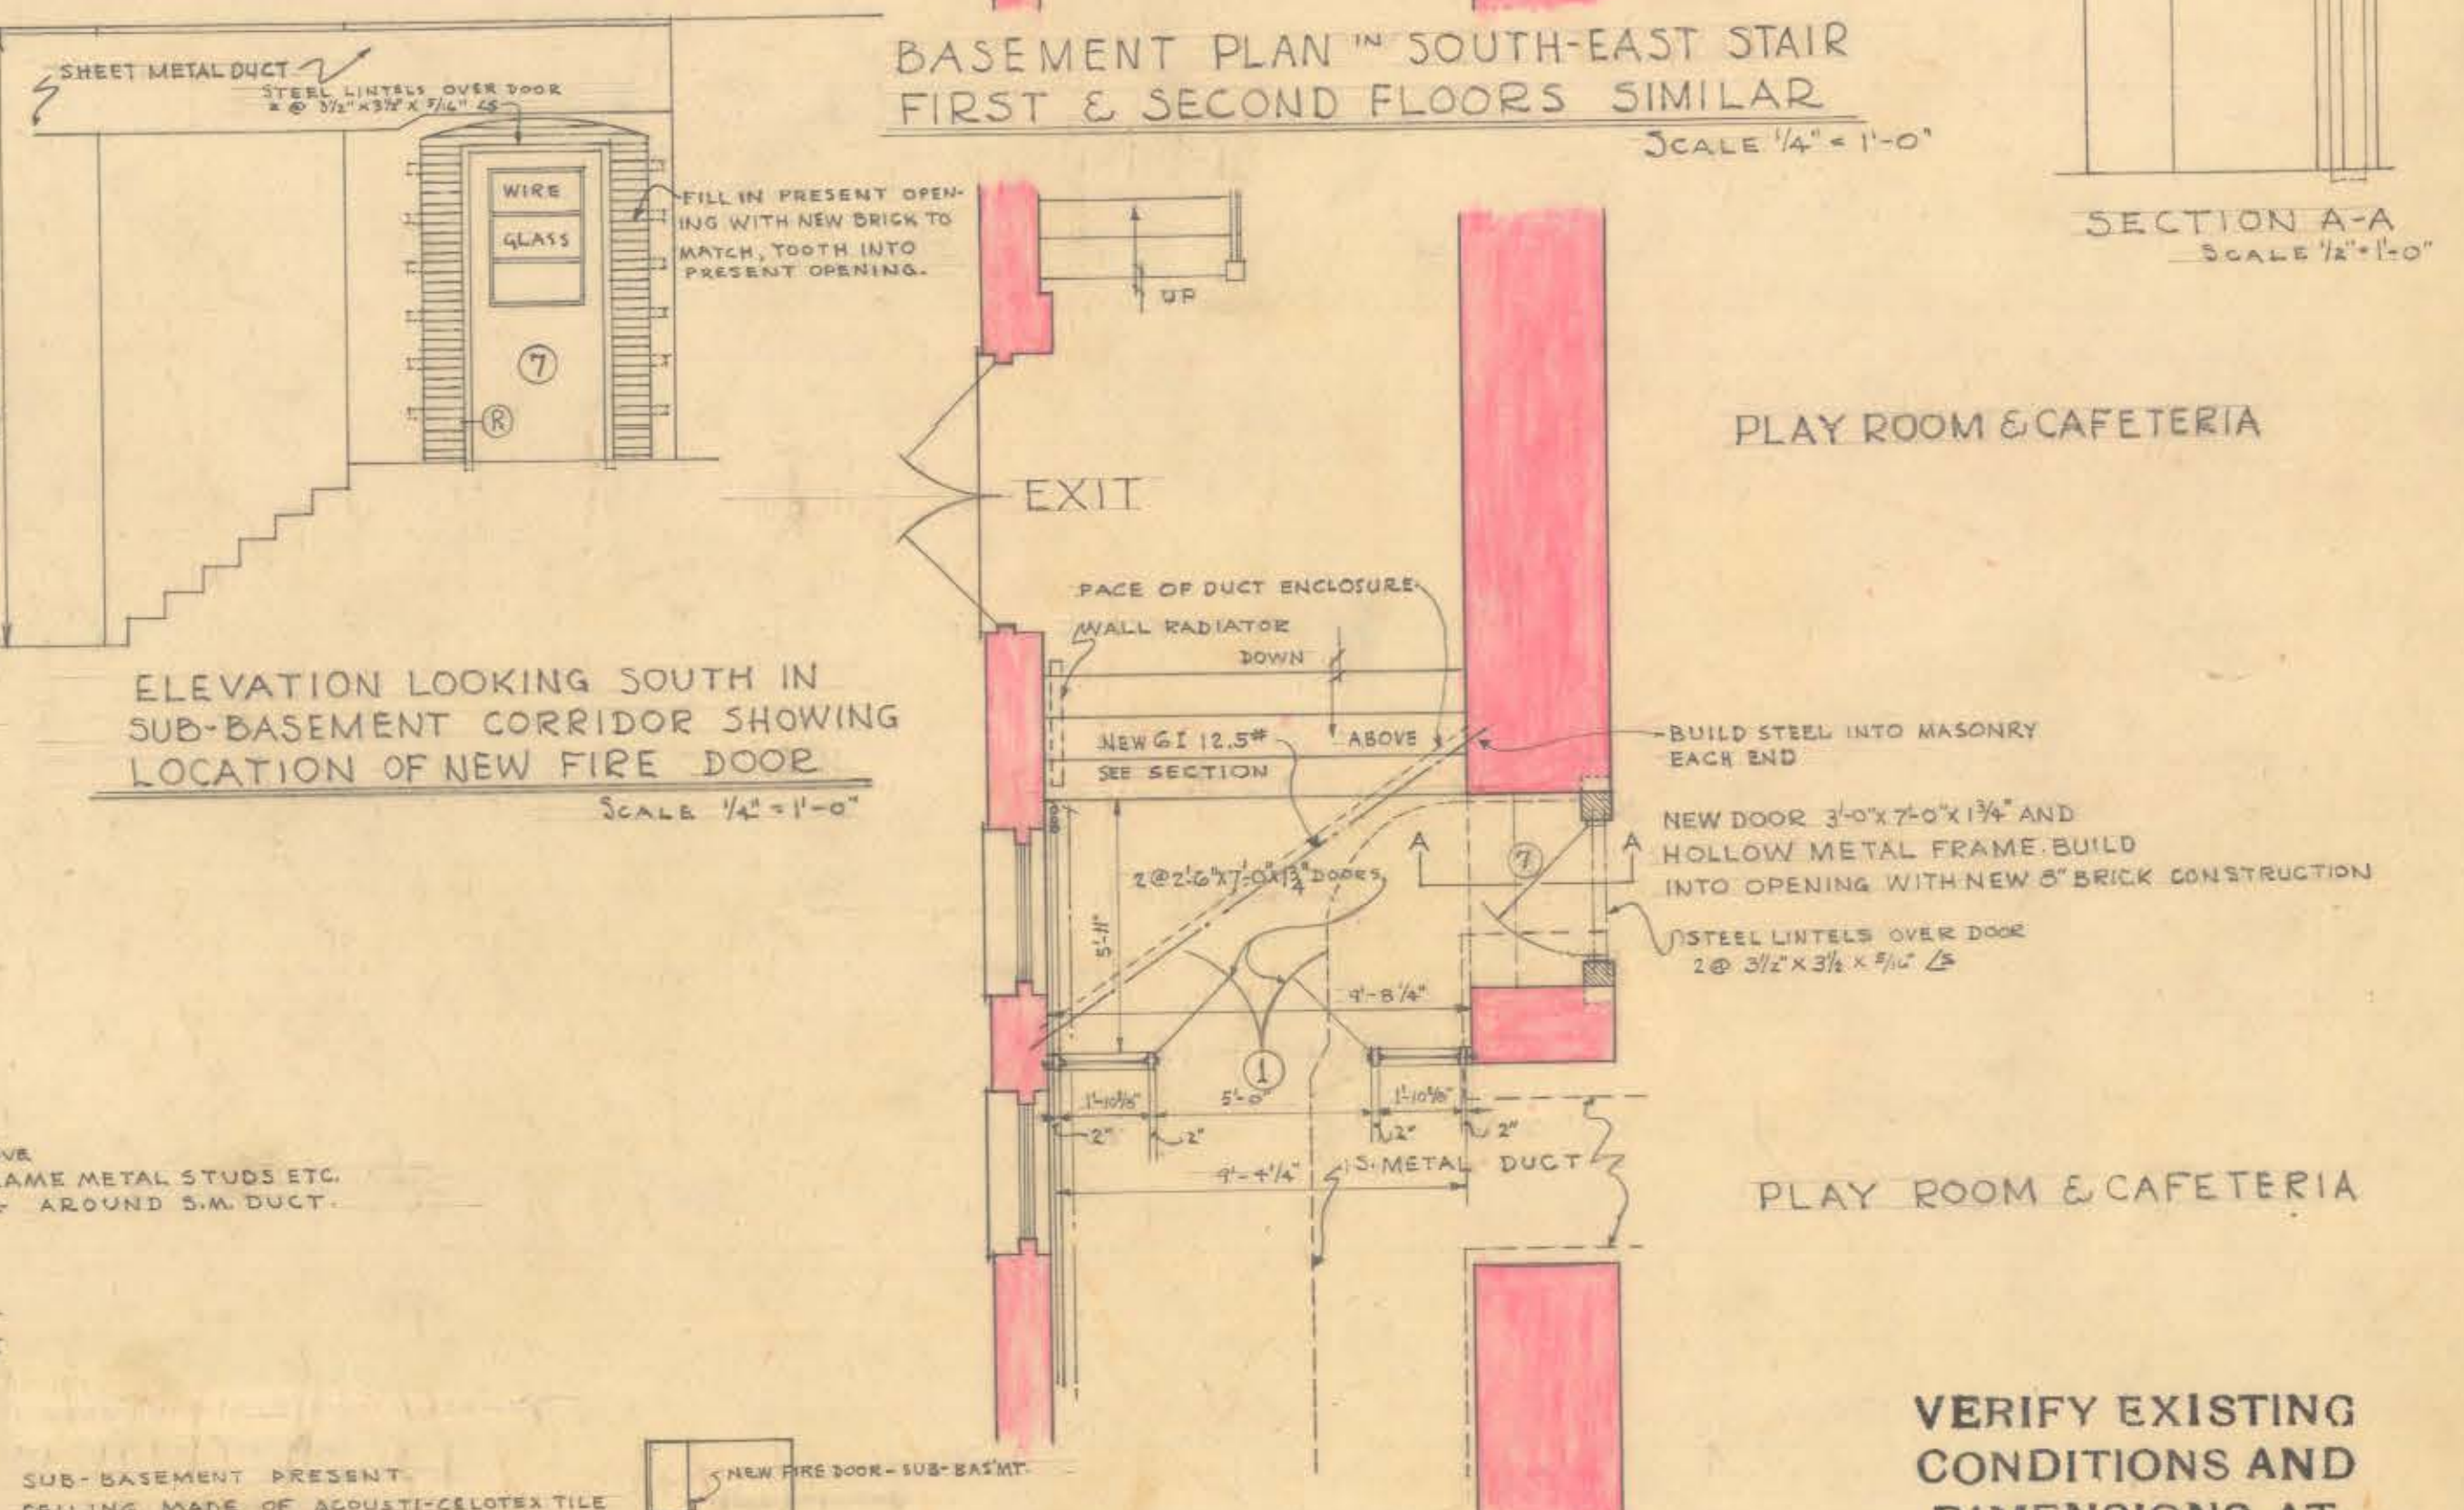
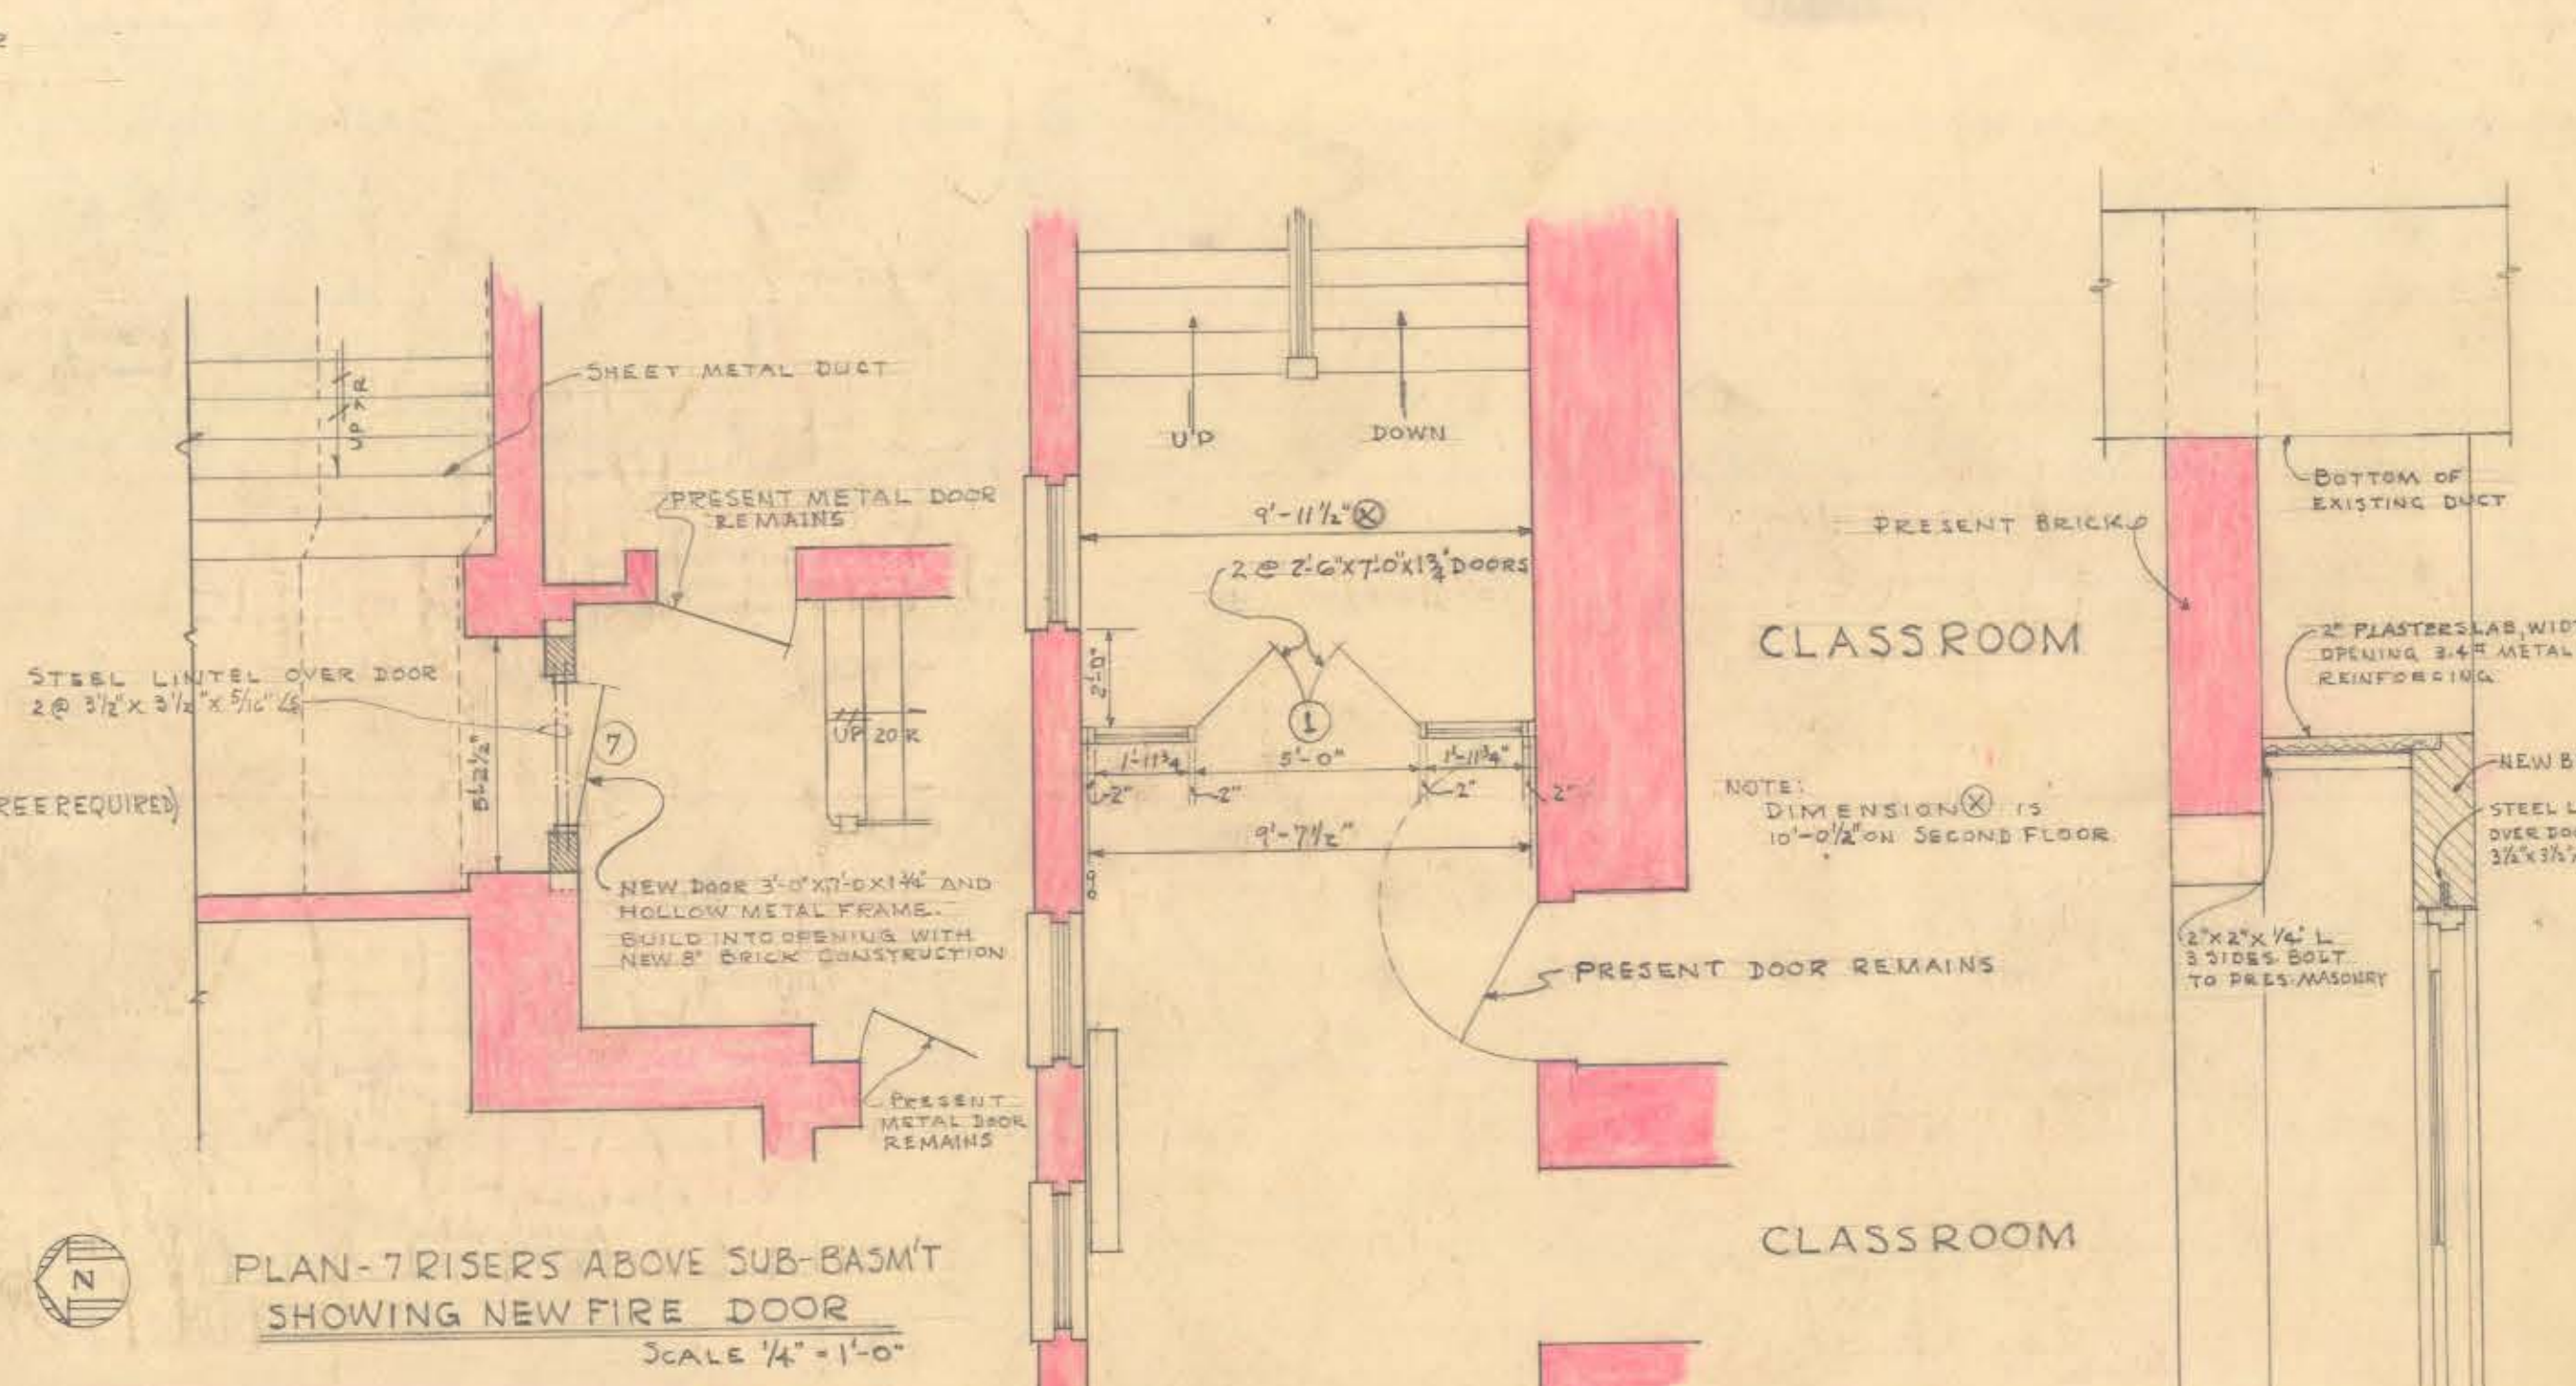
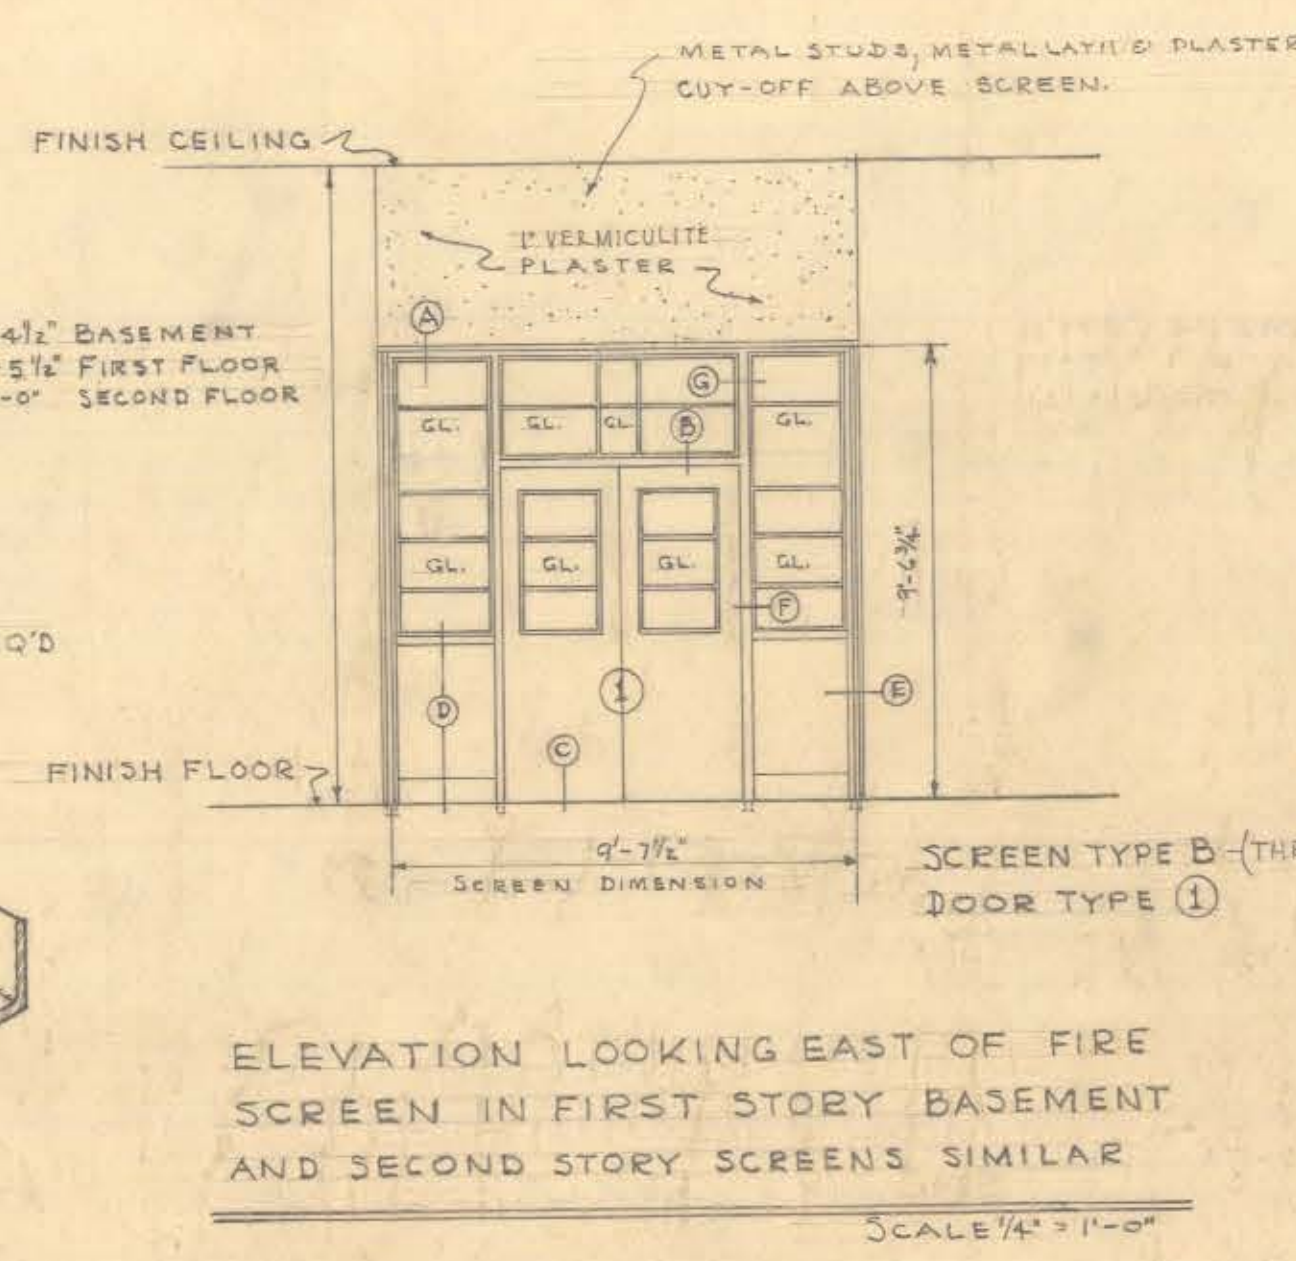


NOTE:
EXTEND METAL STUDS TO STRUCTURAL
CEILING WHEN PRESENT PLASTER
CEILING IS UNSUITABLE FOR
SUPPORTING NEW LATH AND PLASTER
CUT-OFF.

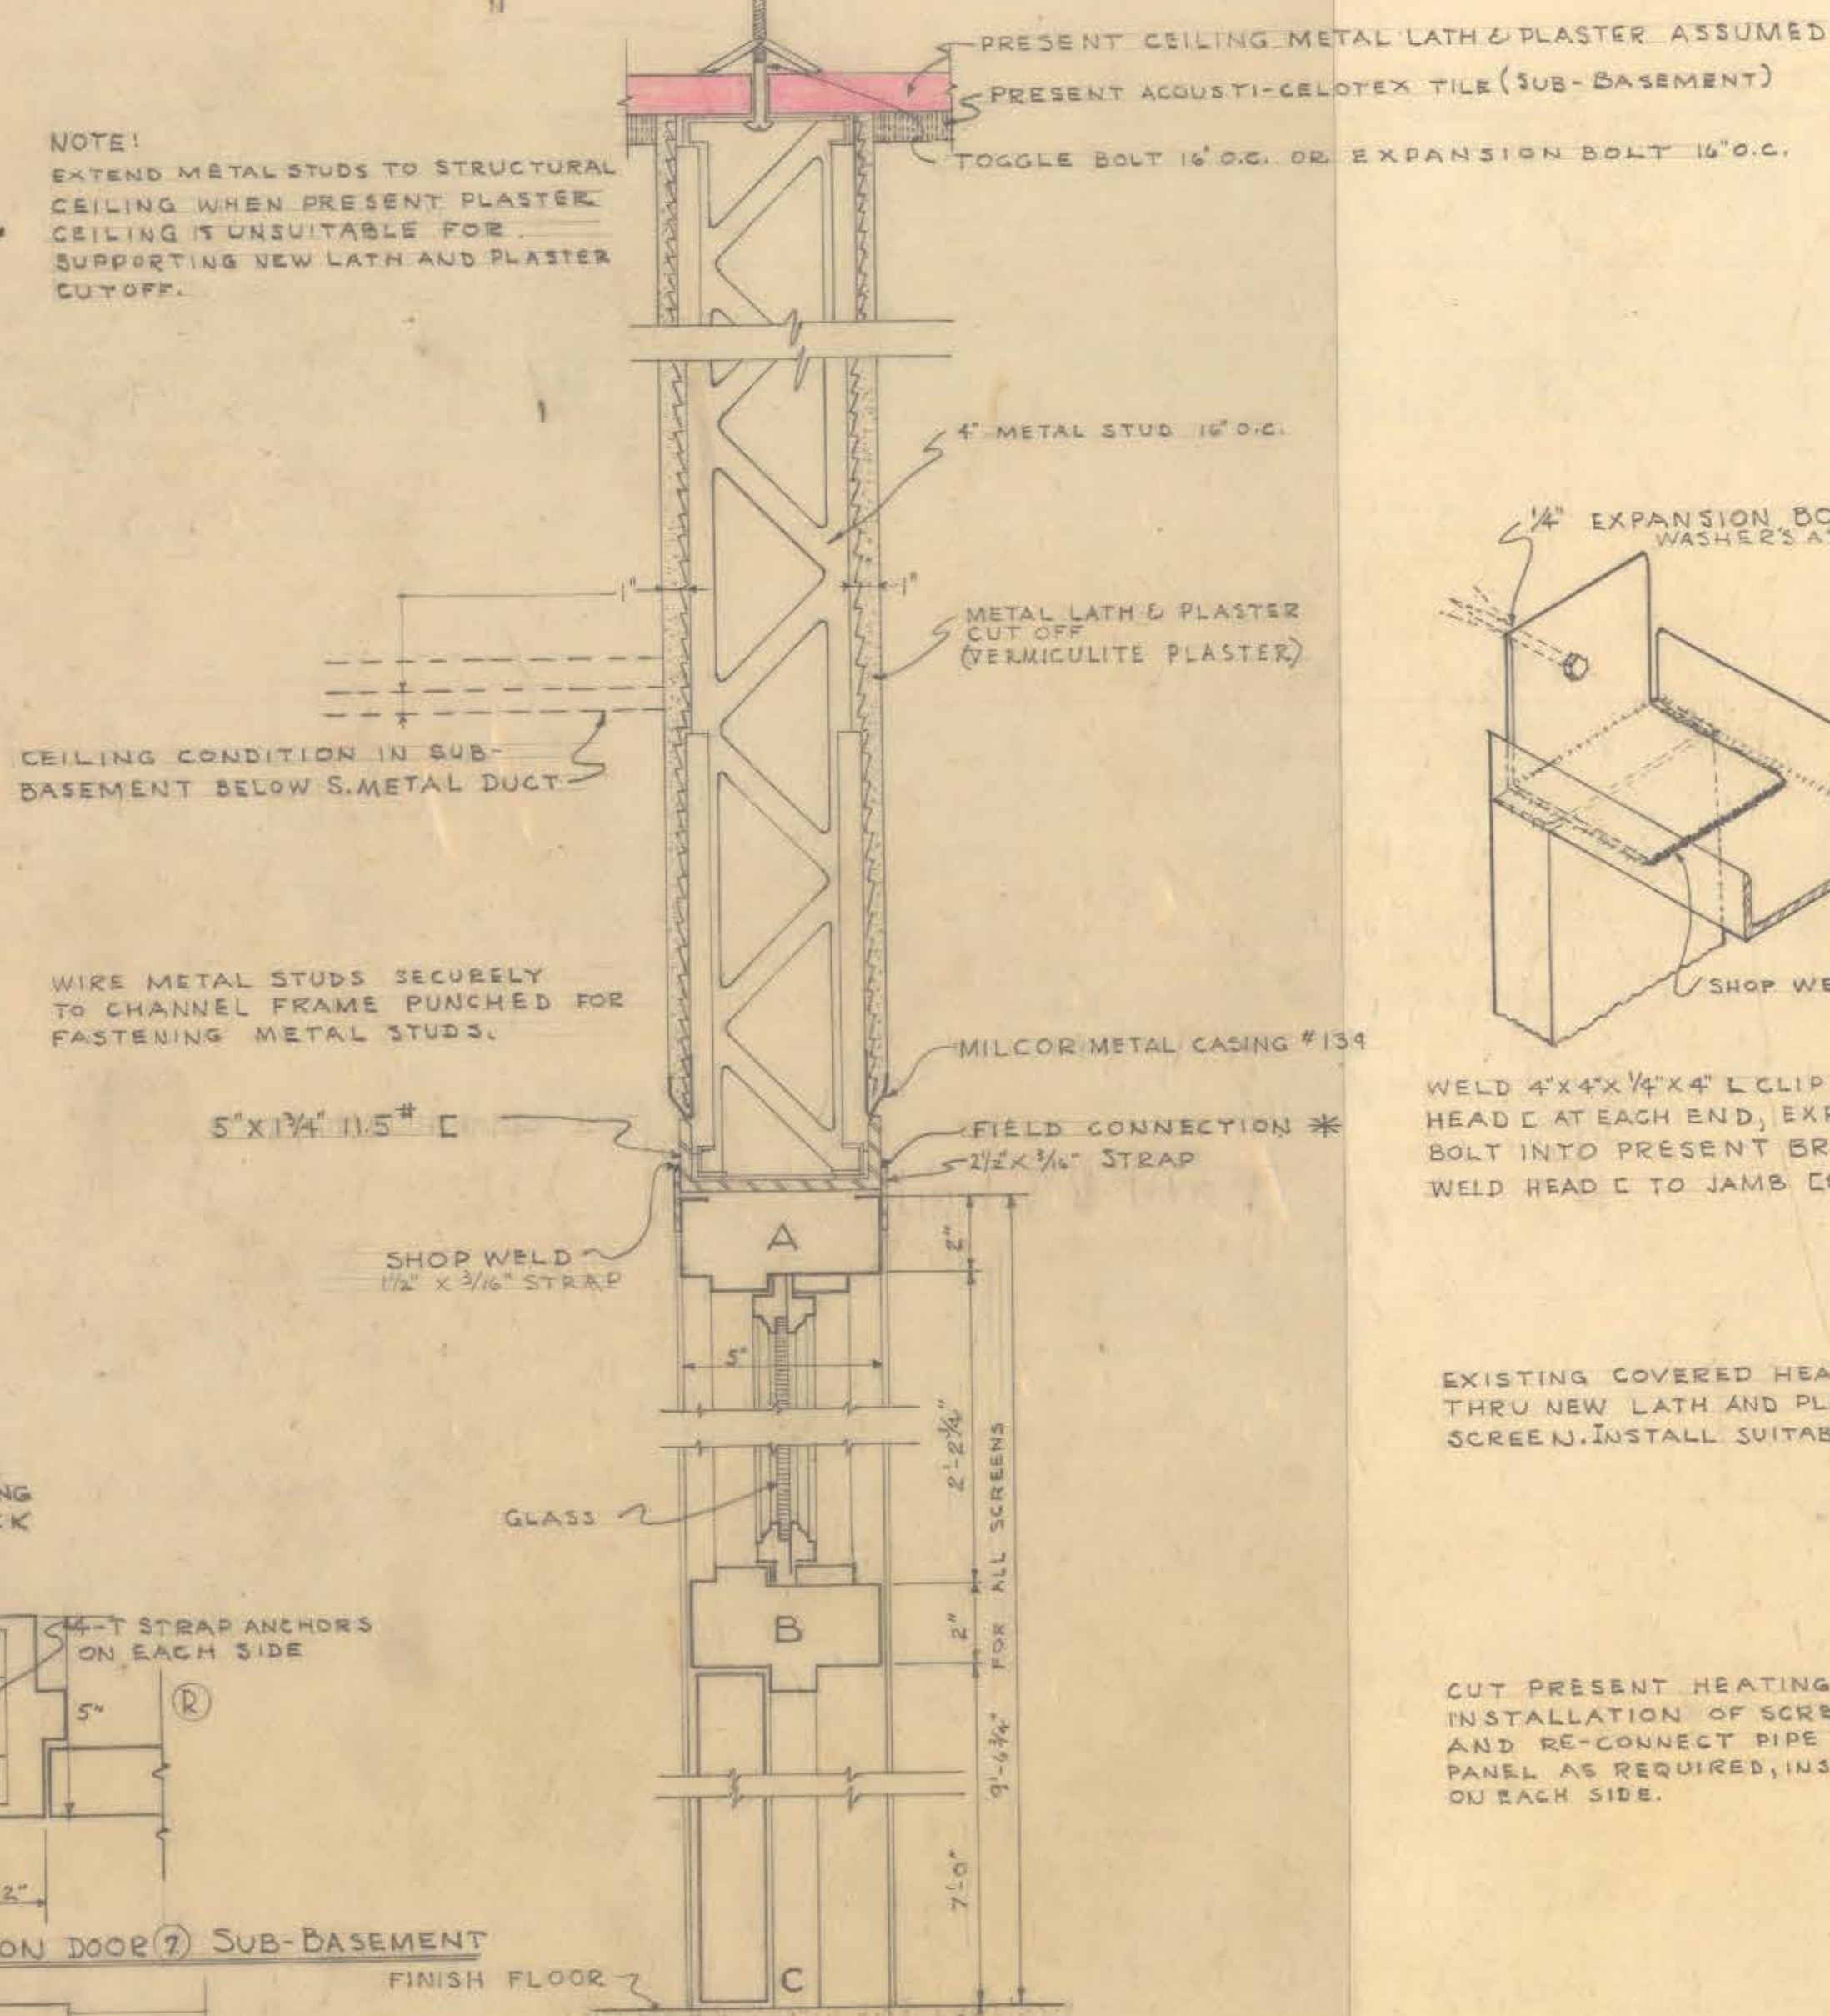

FRAME AND DOOR DETAILS

SCALE 3" = 1'-0"

NOTES:
ALL GLASS IN SCREENS AND DOORS TO BE 1/4" WIRE GLASS. SEE SPECIFICATIONS.
PROVIDE 1" METAL LATH AND VERMICULITE PLASTER ON CUT-OFFS ABOVE SCREENS.
ALL NEW HOLLOW METAL TO BE 13/16" THICK.

* DRILL, TAP, & SCREW STRAP TO B @ 16" O.C. MAX. SPACING.

VERIFY ALL DIMENSIONS AT THE JOB

KEY PLAN OF BURR JUNIOR HIGH SCHOOL

CITY OF HARTFORD, CONNECTICUT DEPARTMENT OF ENGINEERING			
ALTERATIONS			
BURR JUNIOR HIGH SCHOOL 400 WETHERSFIELD AVE.			
DESIGNED BY Daniel J. Tavelle	RECOMMENDED BY Wm. H. H. H. H. H.	APPROVED BY CITY ENGINEER	DATE APRIL 23, 1935
TRACED BY CHECK DATE APRIL 23, 1935			