


PLAN & PROFILE OF PROPOSED LAY-OUT OF SUMMIT AVENUE

Scale of Plan $\frac{1}{4}$ Horizontal Scale of Profile 100 feet to 1 inch
Vertical Scale of Profile 10, " " "

Copy of original, designed by
George Kent Radford & Co

July 14 1877

P L A N

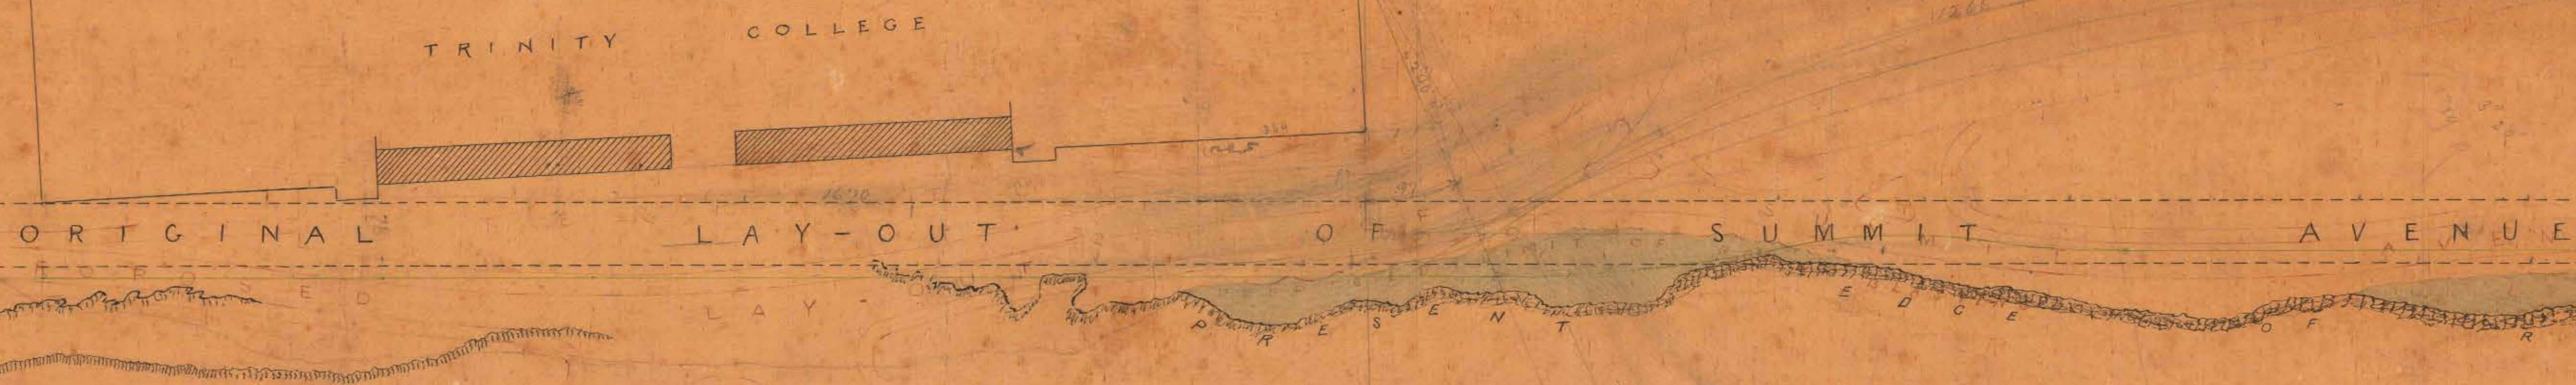

Note, The Blue tint shows the extent of Blasting proposed.

P R O F I L E