

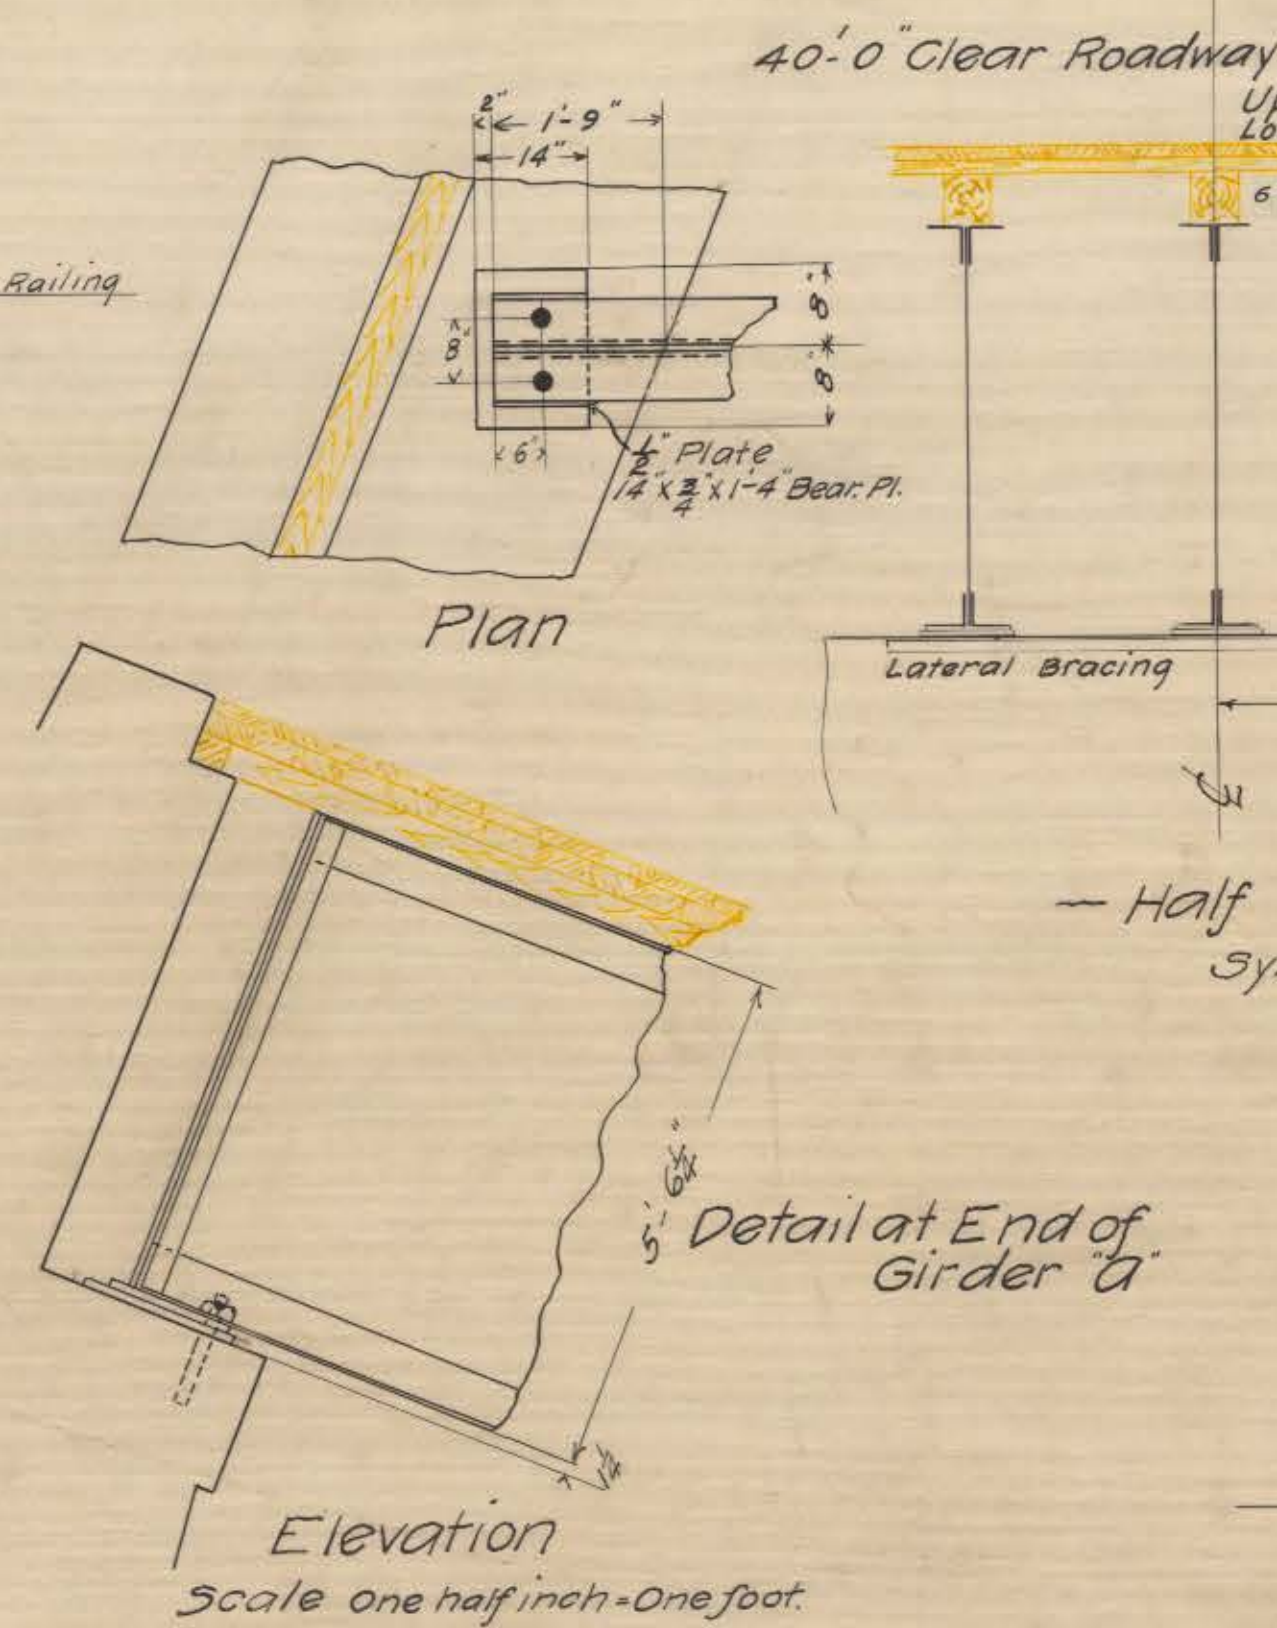


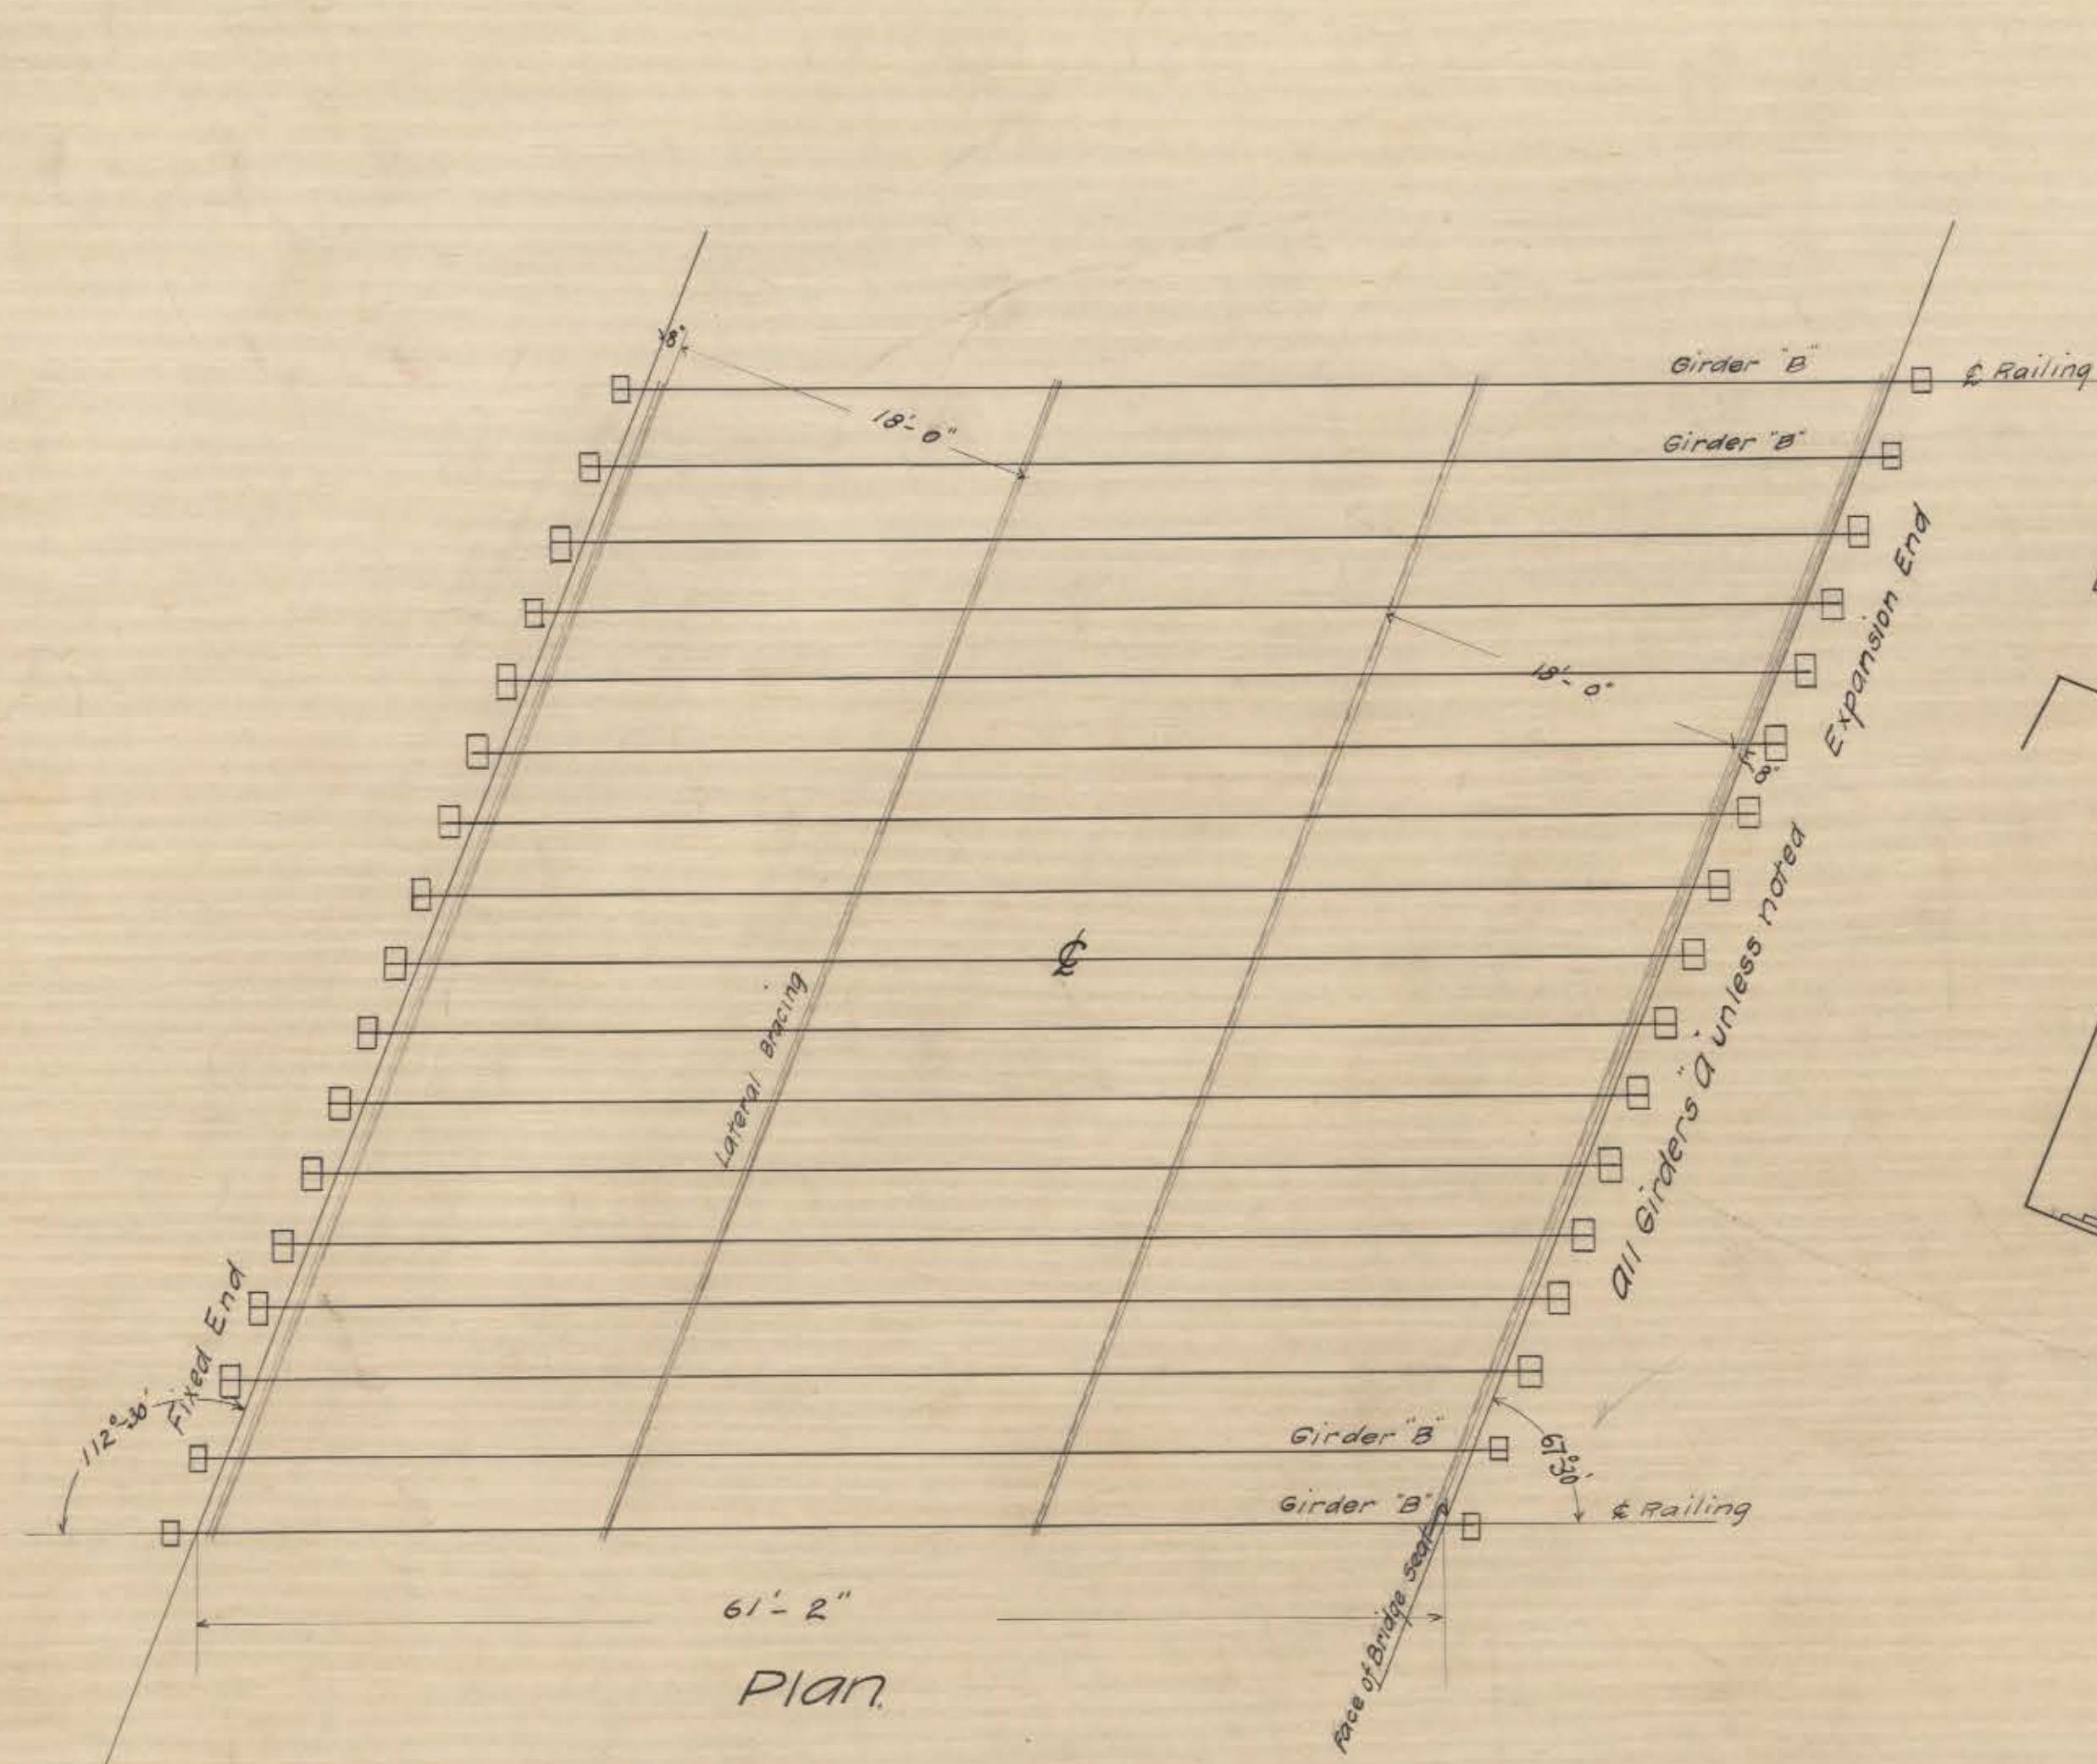


Half Section through Roadway
Symmetrical about C

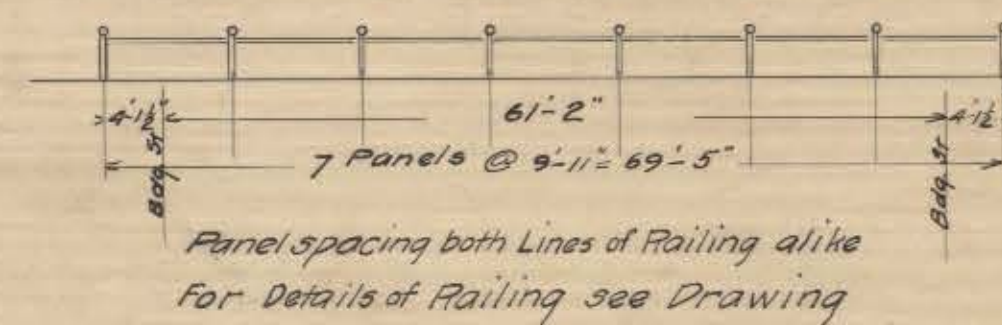

Girder 'A' 64'-8" Out to Out
Maximum End Shear 35,000
Maximum Flange Strain 35,000
Web 66 x 1/2" } Continuous
4 angles 6 x 6 x 7/16





Girder 'B' 64'-8" Out to Out
Maximum End Shear 30,000
Maximum Flange Strain 35,000
Web 54 x 1/2" } Continuous
4 angles 4 x 3 1/2 x 5/8
Each Bottom Lateral
One 3 x 12 1/2 x 5/8 angle

Shop Paint
Field Paint

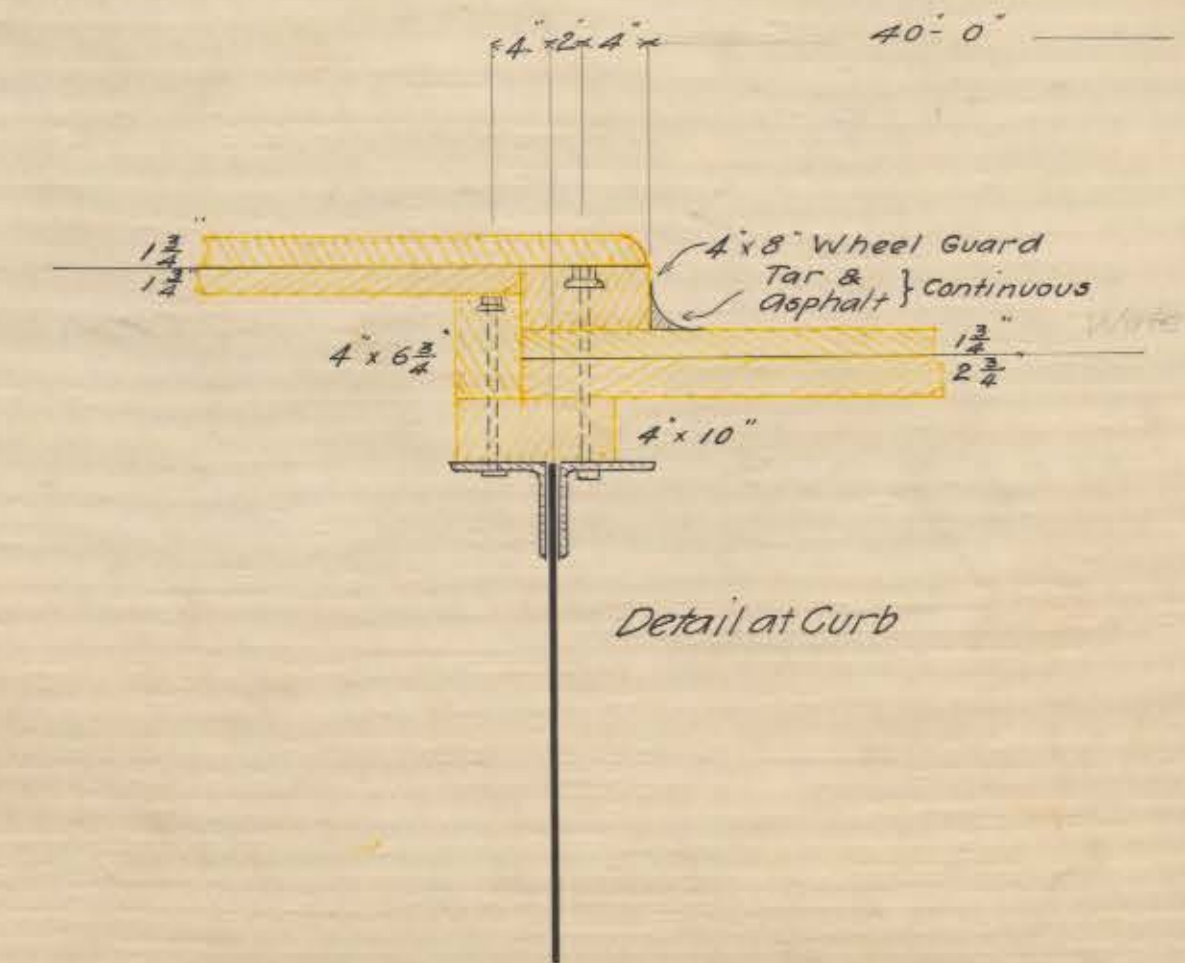


Plan and Details
for
Steel Bridge at Edwards Street
over
Ashley Street Extension

OFFICE OF CITY ENGINEER
HARTFORD, CONN.
Date Nov. 1927 Day Book No. 01975
Drawer 46 Sheet 47

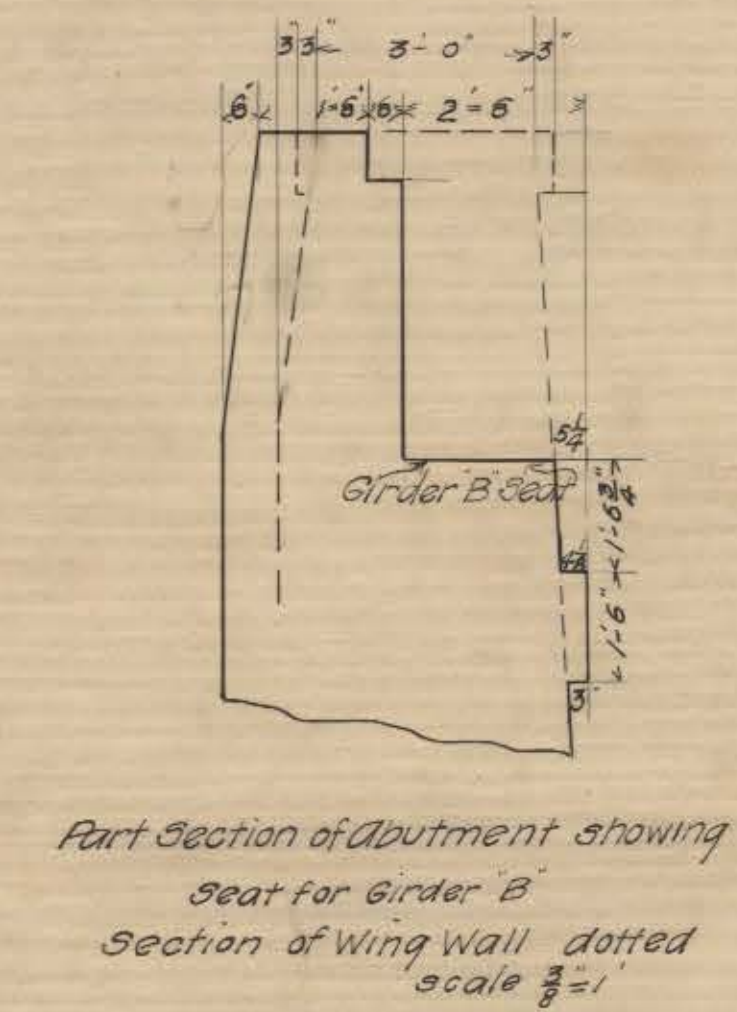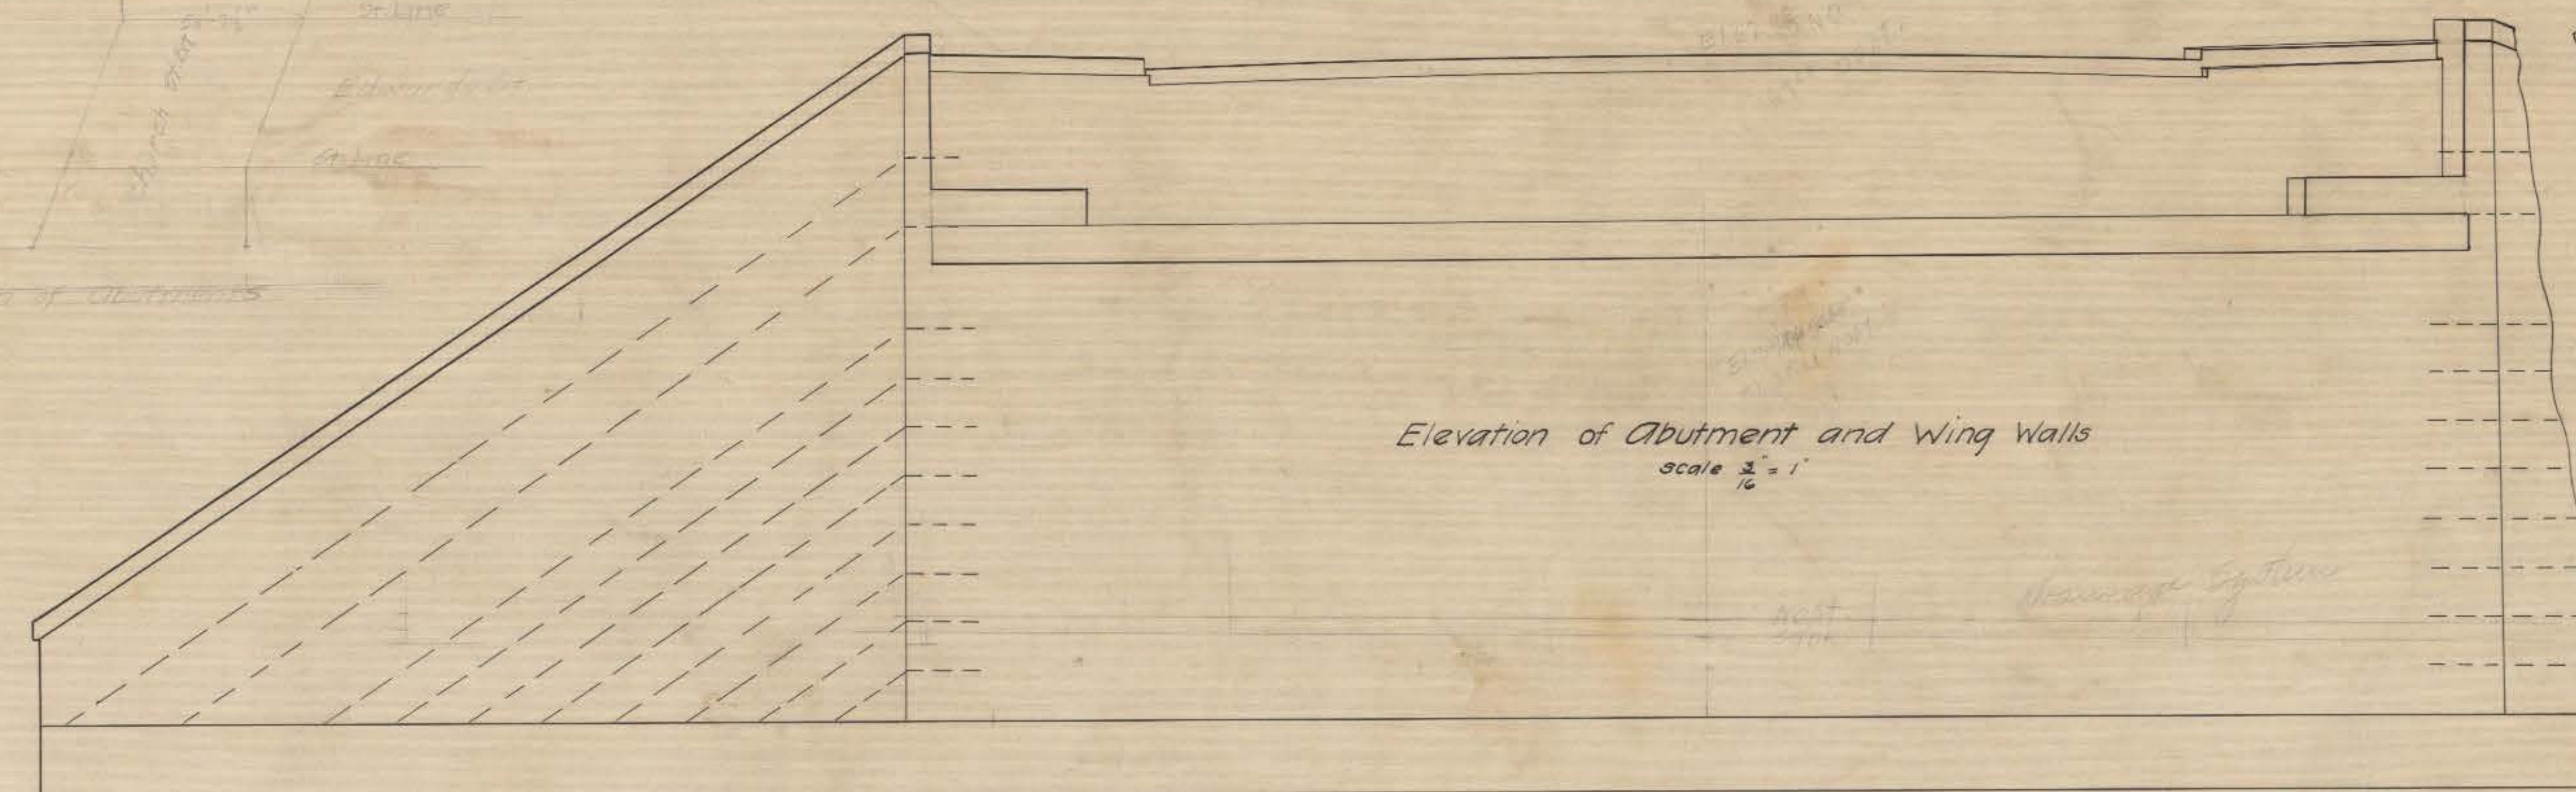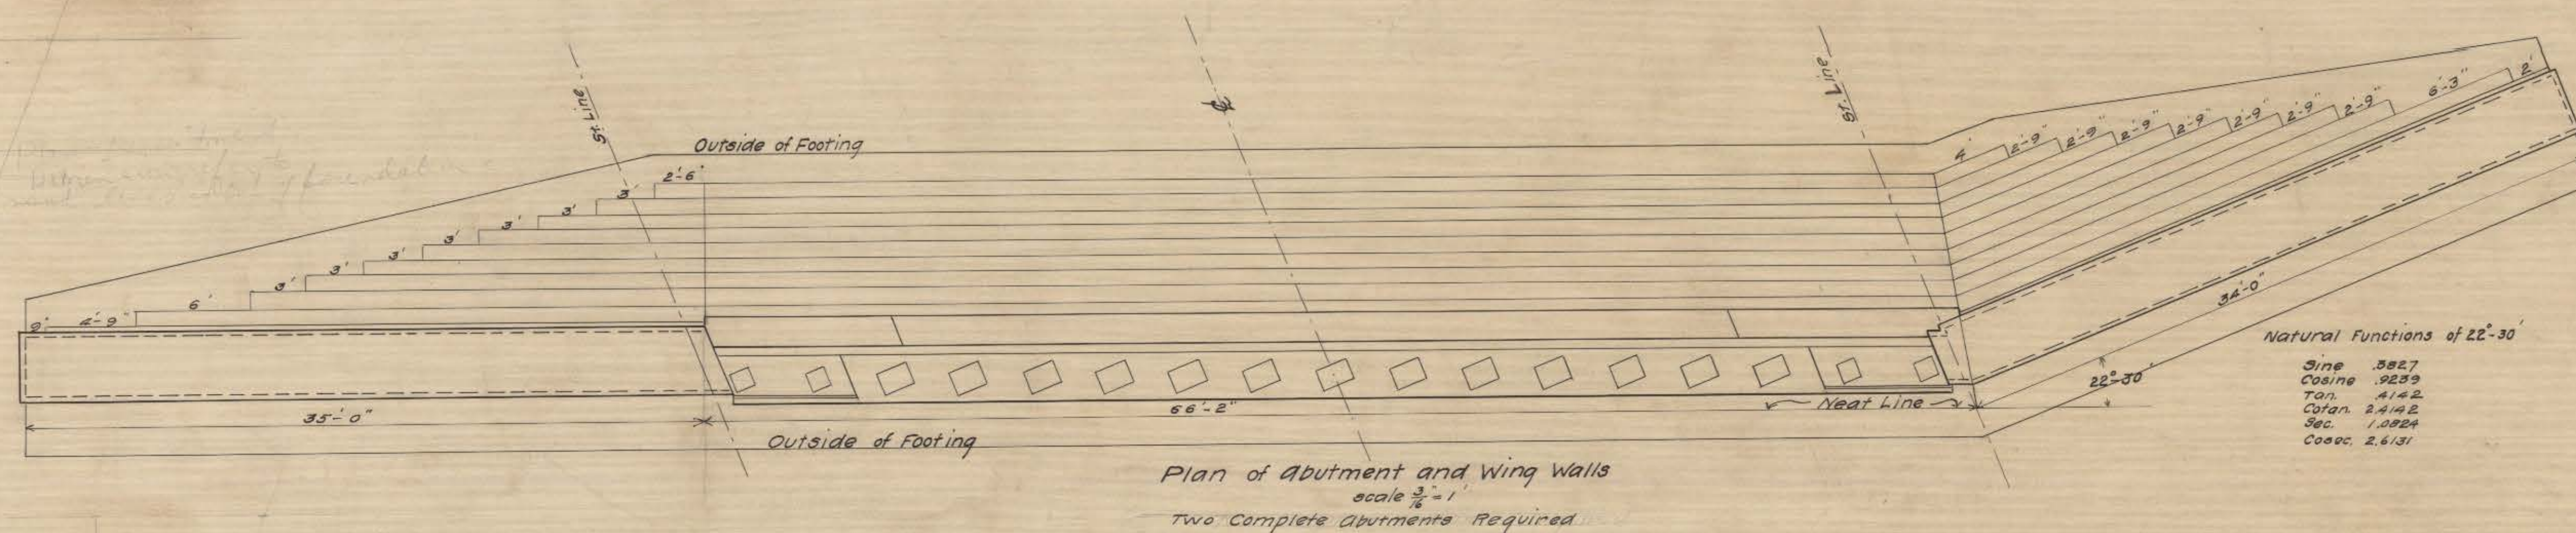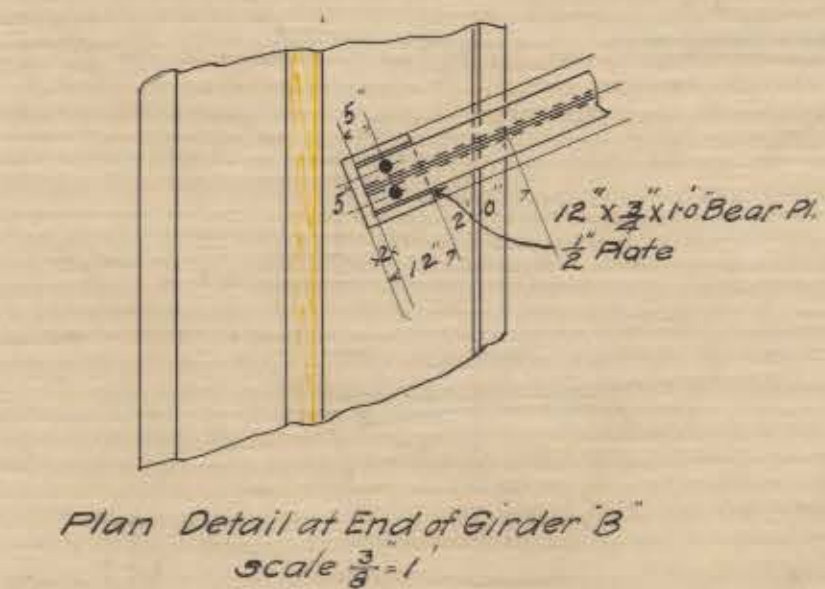

Detail Back of Parapet
Between Girders

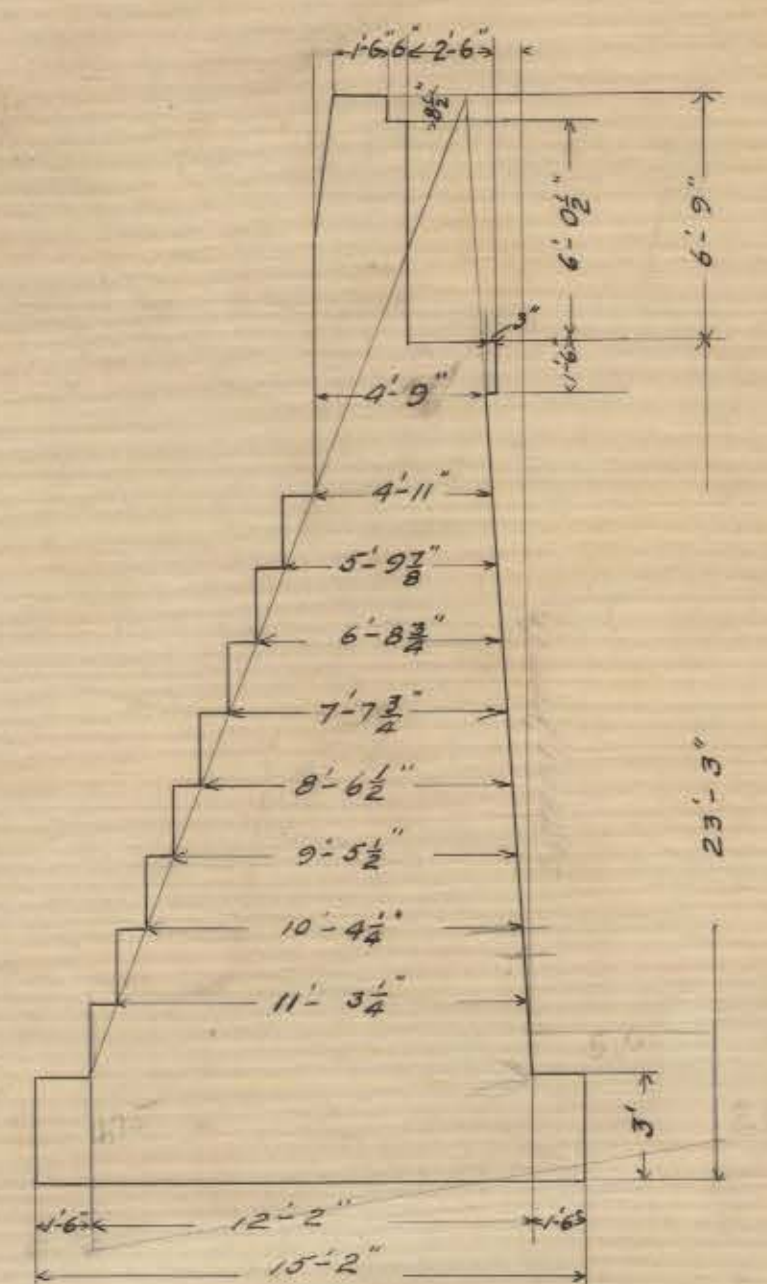

Plan and Details
for
Concrete Abutments
at
Edwards Street Bridge
over
Ashley Street Extension

OFFICE OF CITY ENGINEER
HARTFORD, CONN.
Date Nov. 1927 Day Book No. 01975
Drawer 46 Sheet 48