
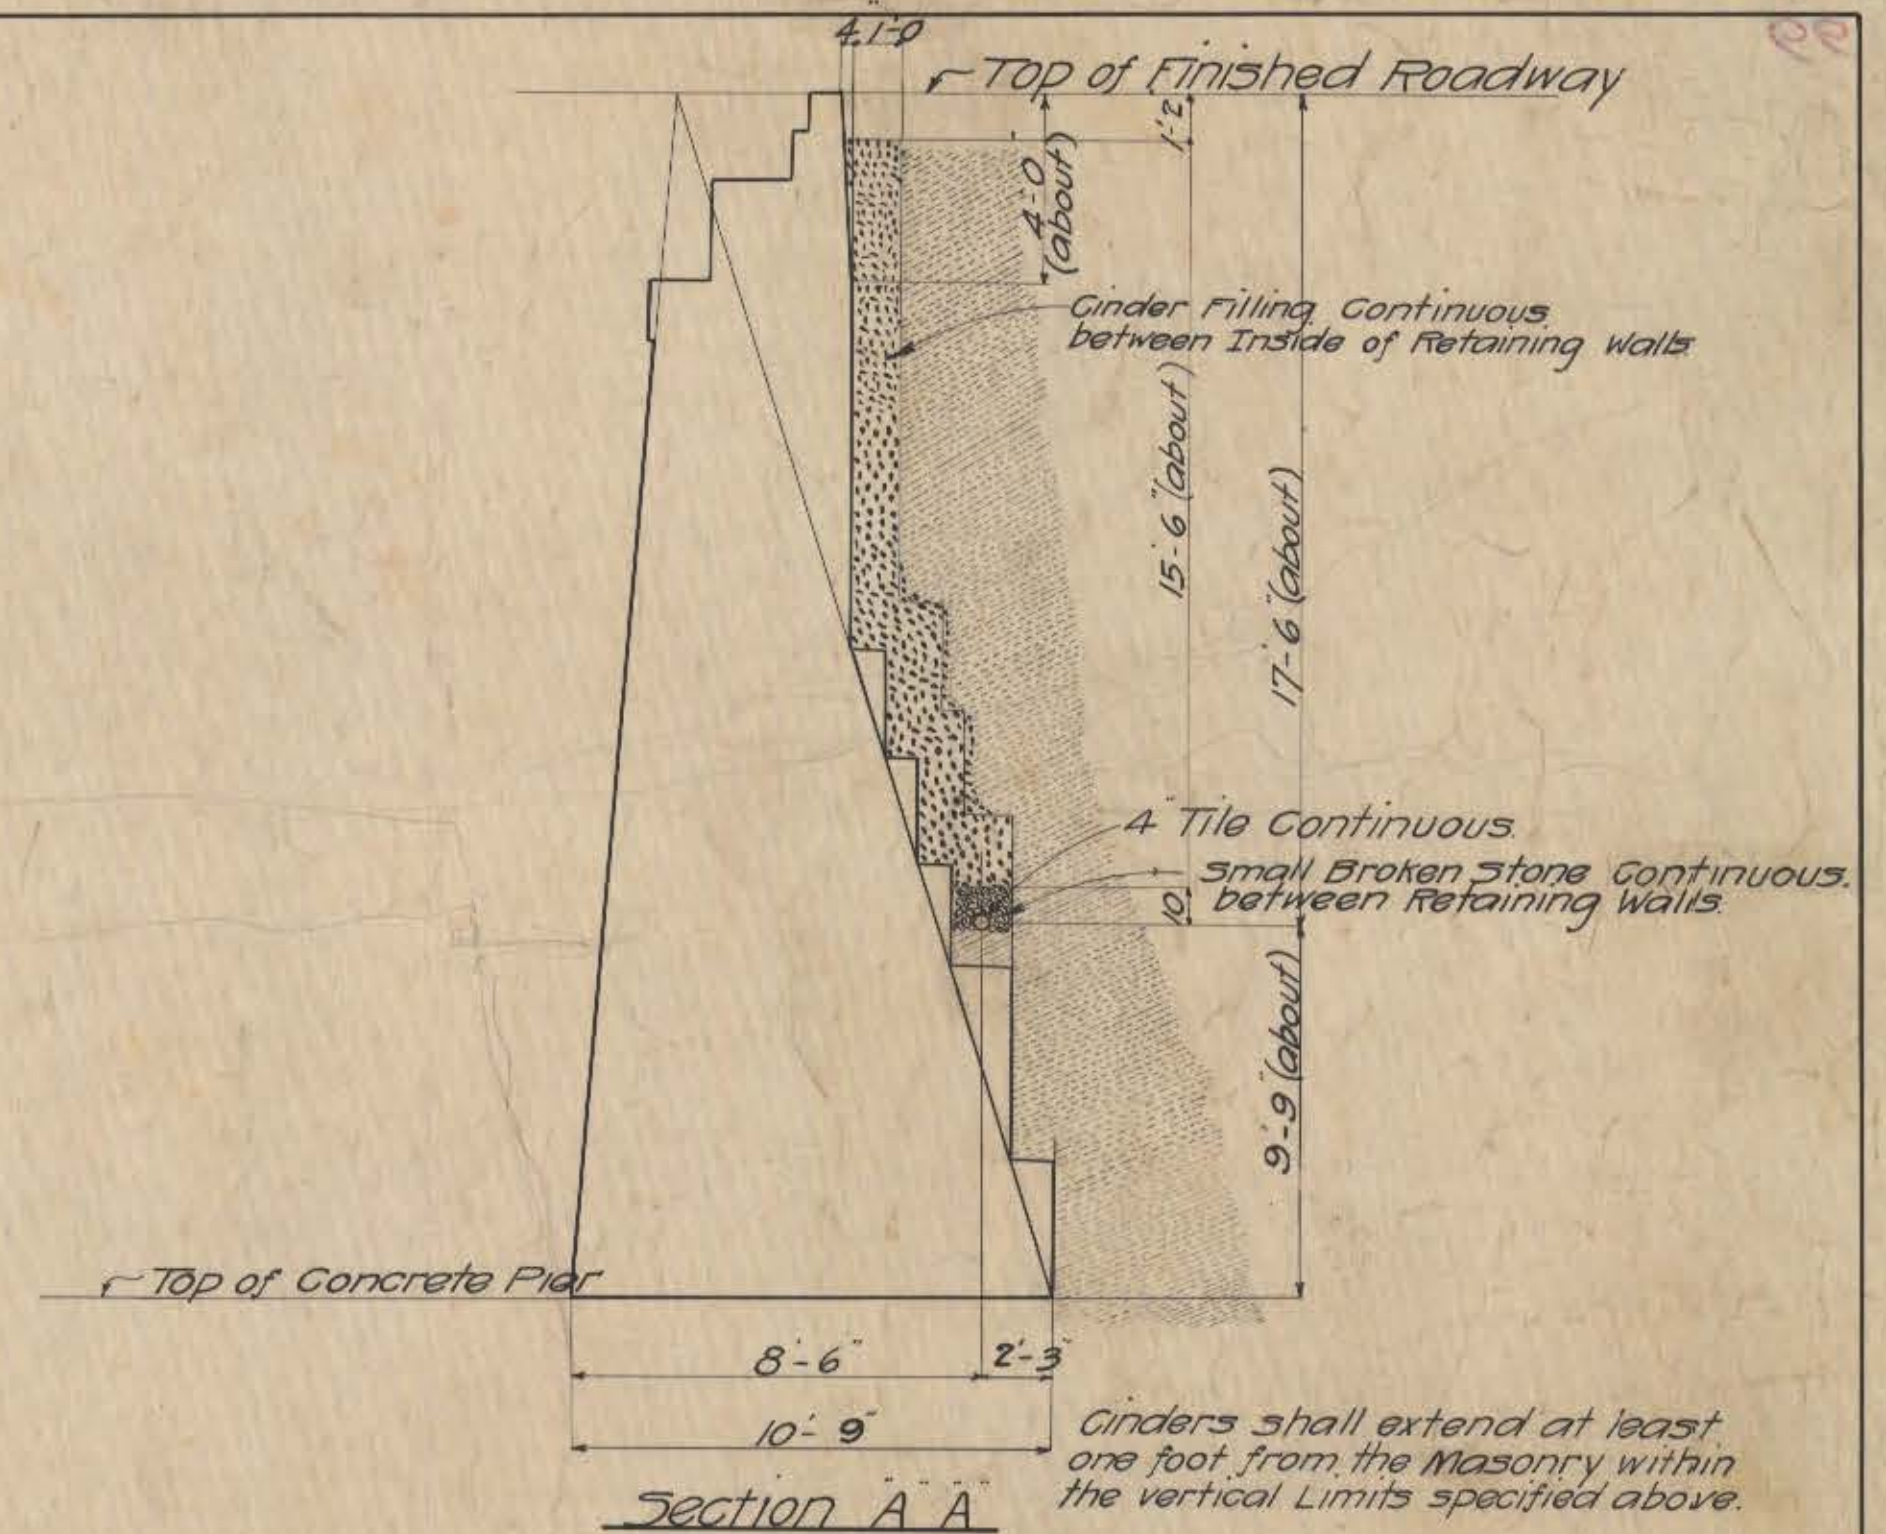


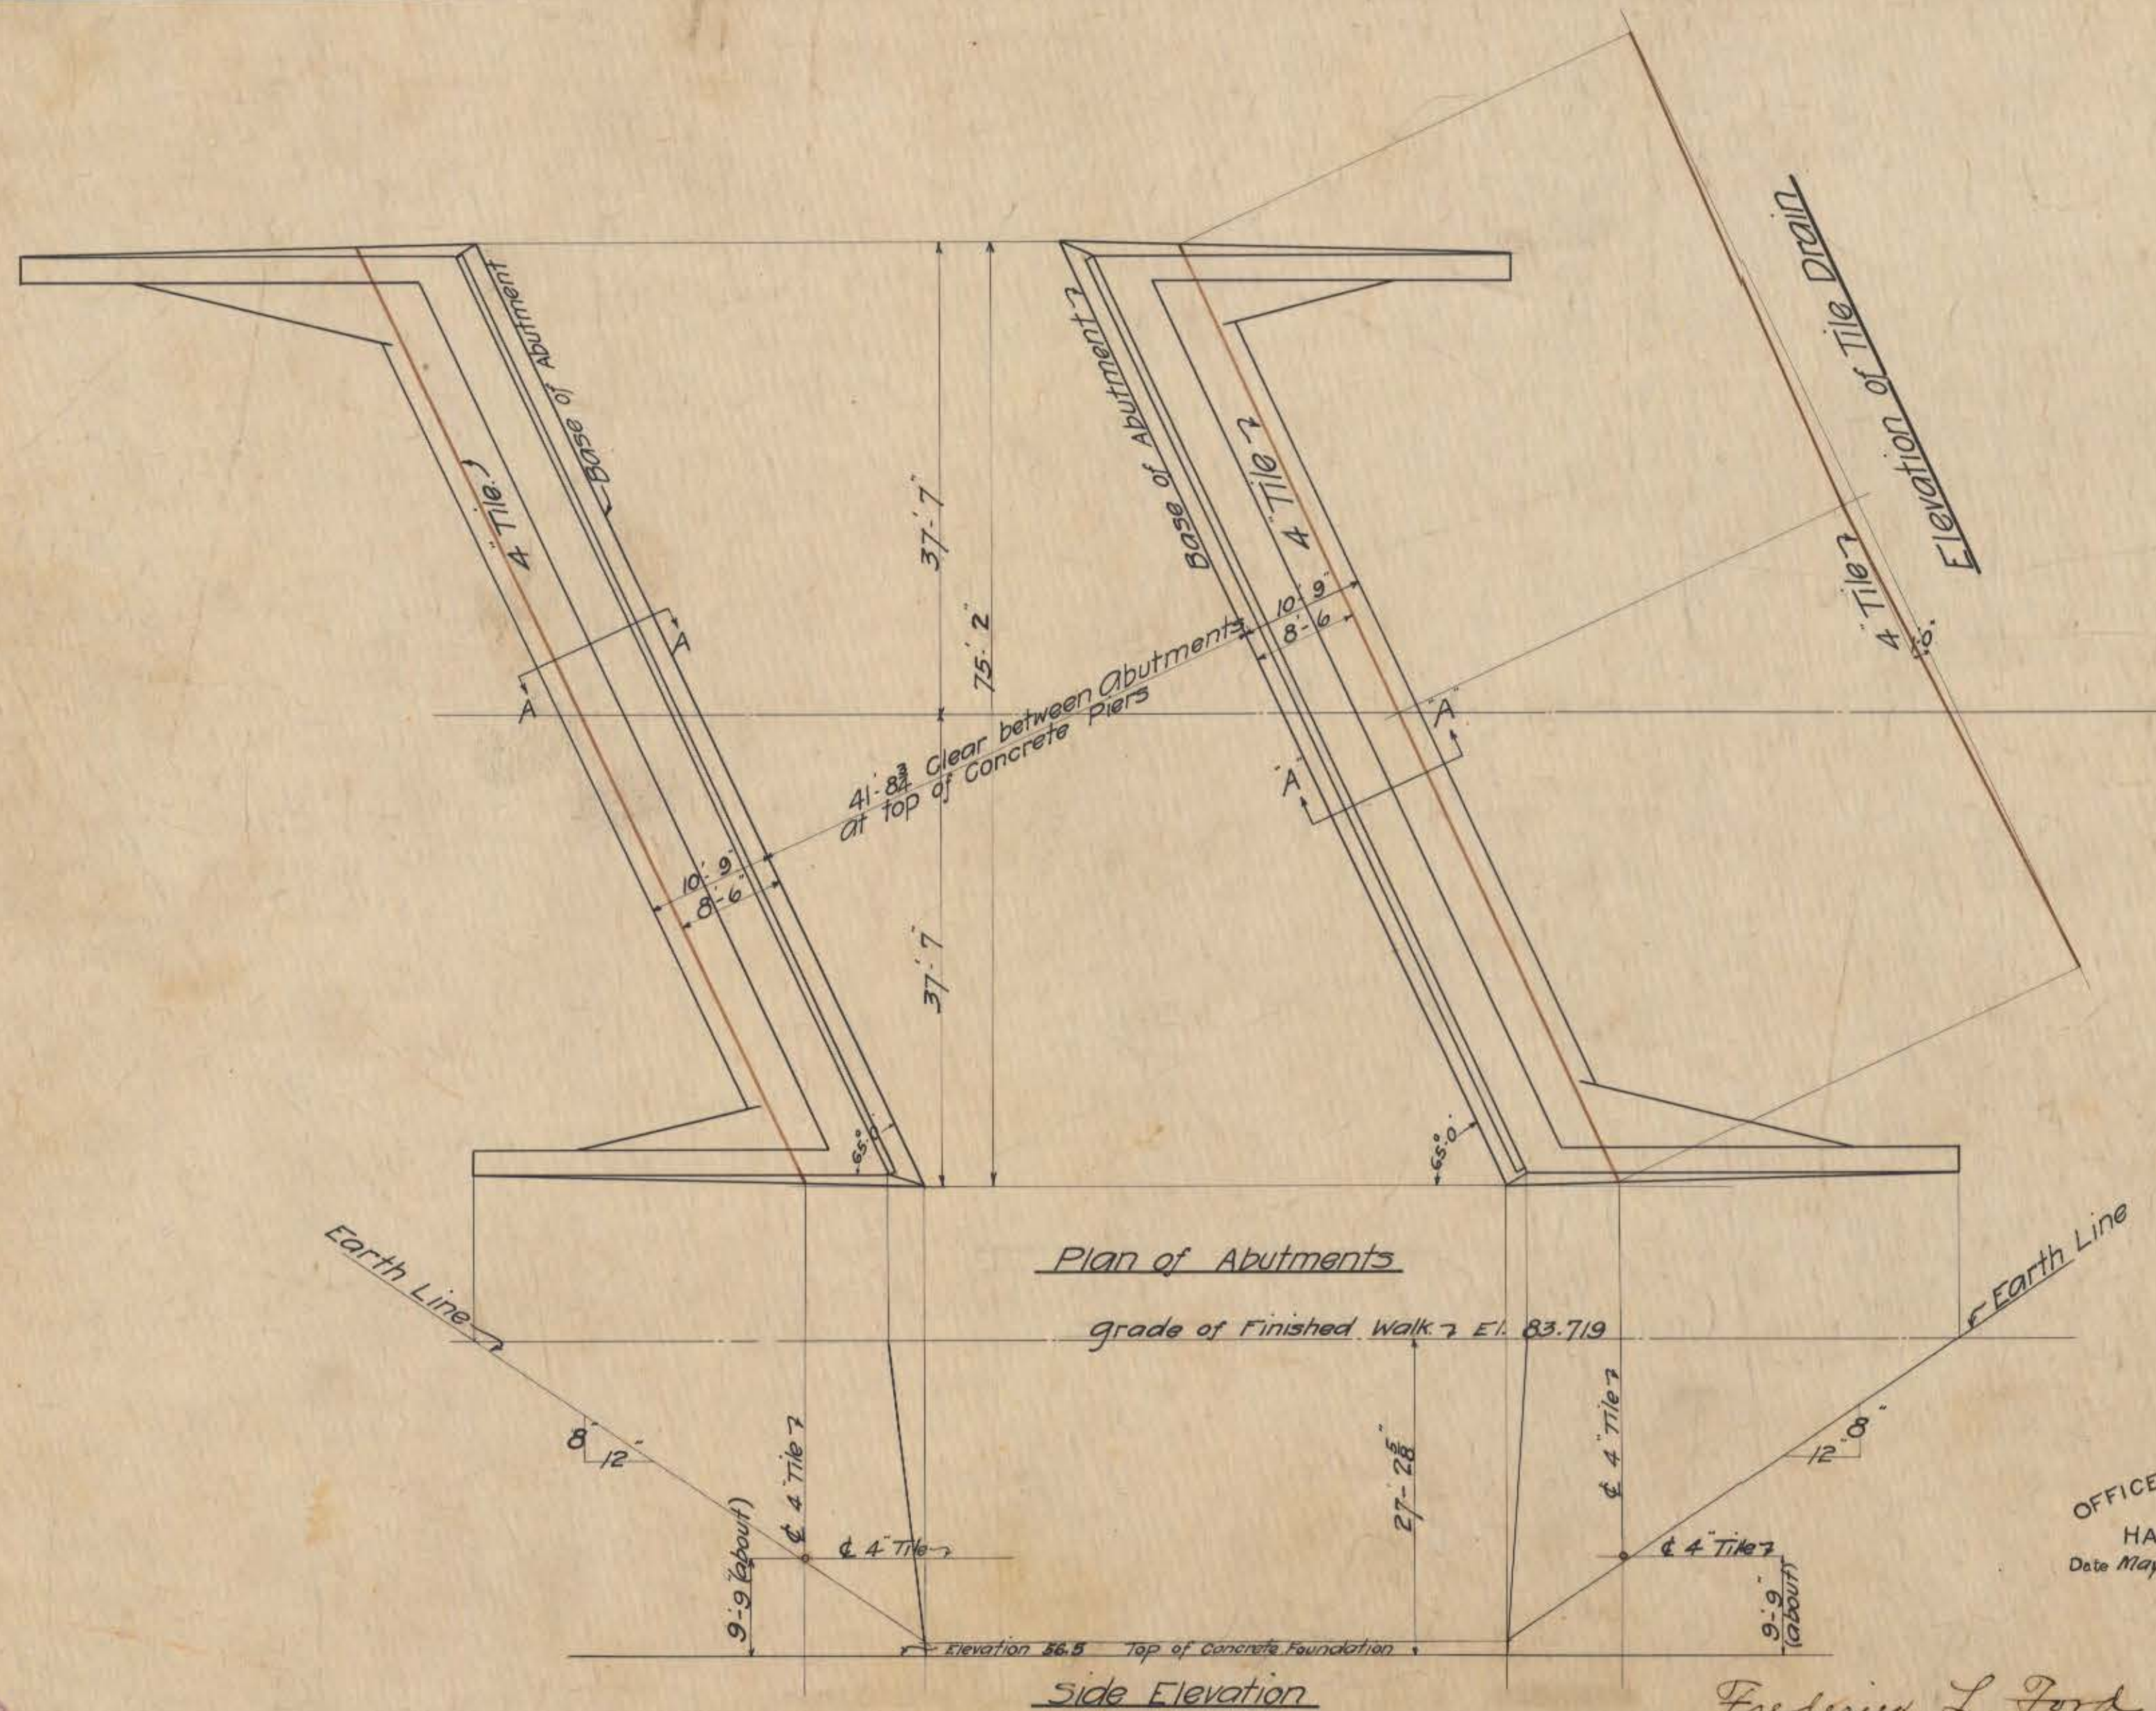

Two Lines of 4" glazed Akron Tile  
Each Line to be not more than 82 feet  
in length, to extend through to outside of  
Retaining walls, and to be laid with open  
Joints to a true grade.

All Tile, broken stone, and cinders called for on  
this drawing to be furnished, delivered and set  
by the contractor for the masonry at his own expense.  
Revised Sheet Aug. 5<sup>th</sup> 1905  
Destroy all other Prints  
Revision due to change in Headroom.

OFFICE OF CITY ENGINEER  
HARTFORD, CONN.  
Date May 1905. Day Book No. 01700

Drainage Plan  
Highway Bridge at Albany Avenue  
Tracks of Central New England Railroad Co.

Frederick L. Ford City Engineer Hartford Conn.

Drawer 44  
Sh. 44  
Made by P.S. 7/18/1905