


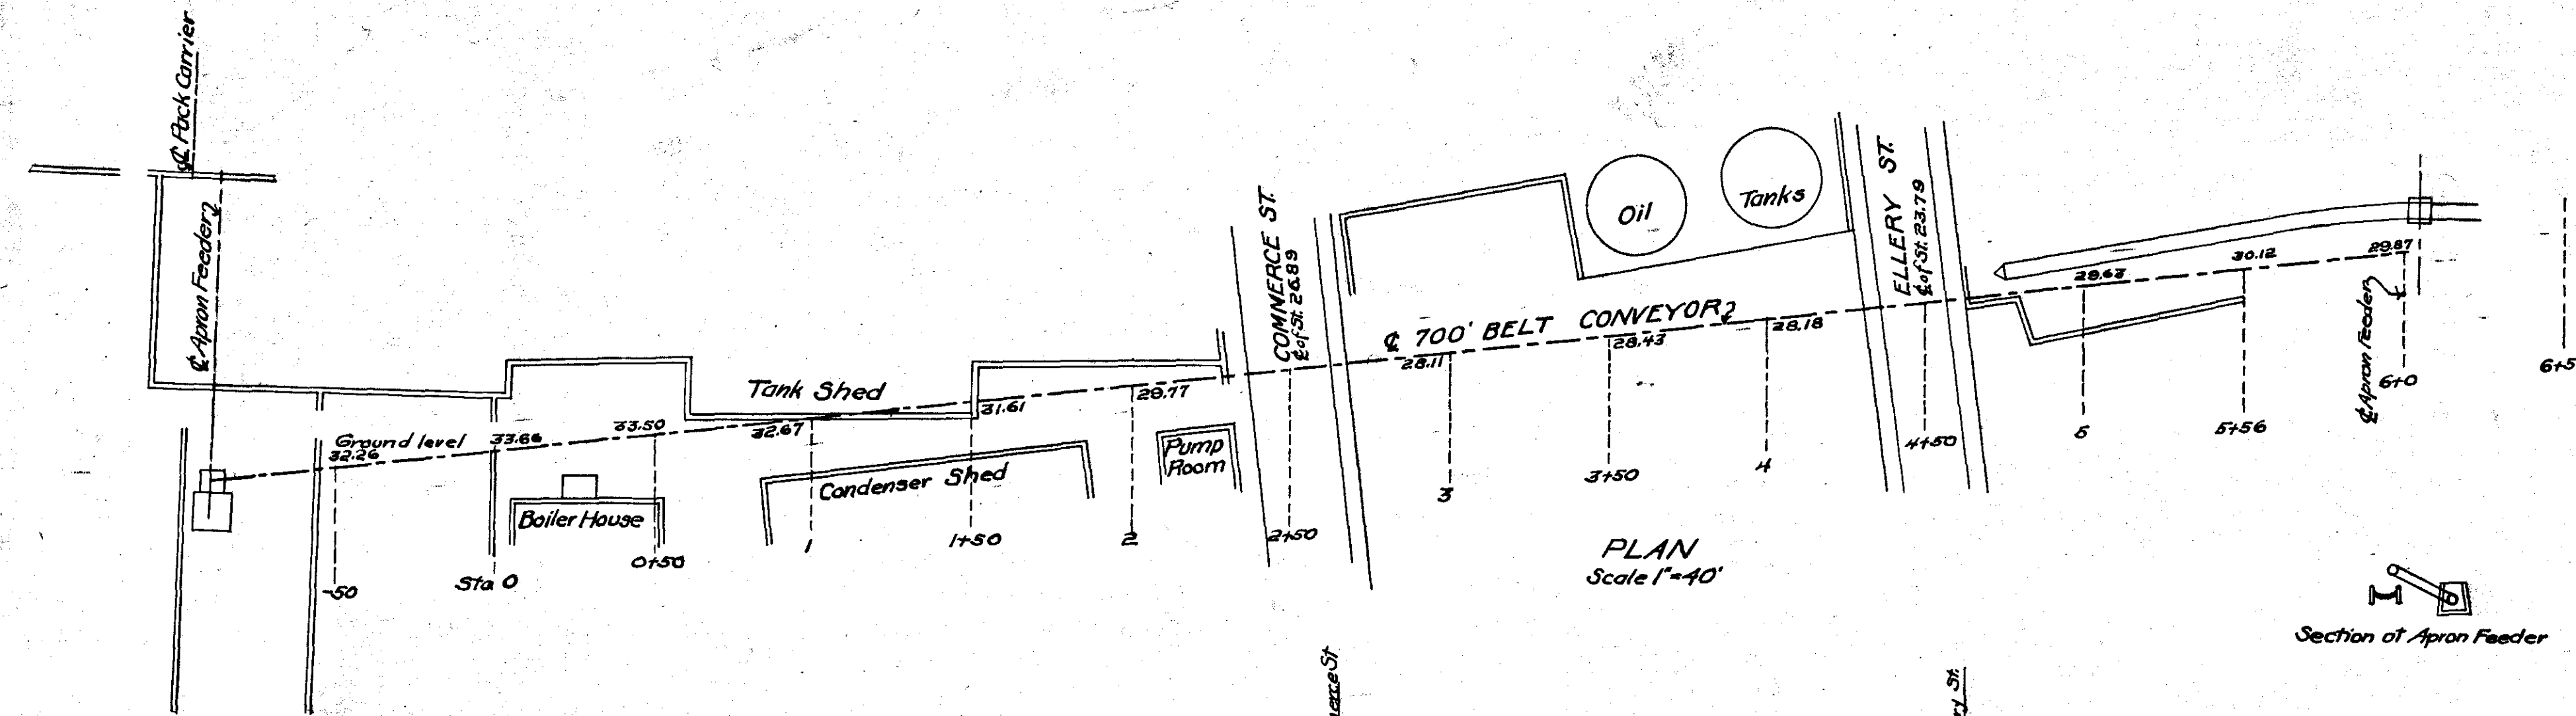


GAS CO'S COAL CONVEYOR TUNNEL


Mar. 1922

05346


PLAN
Scale 1"=40'

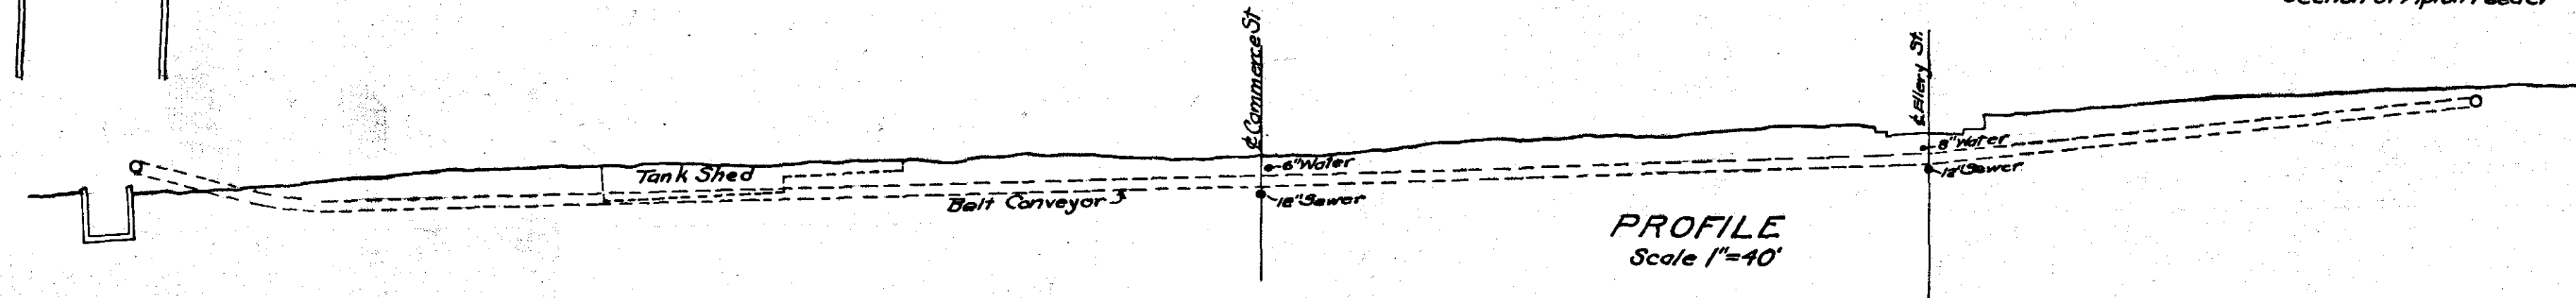

PROFILE
Scale 1"=40'

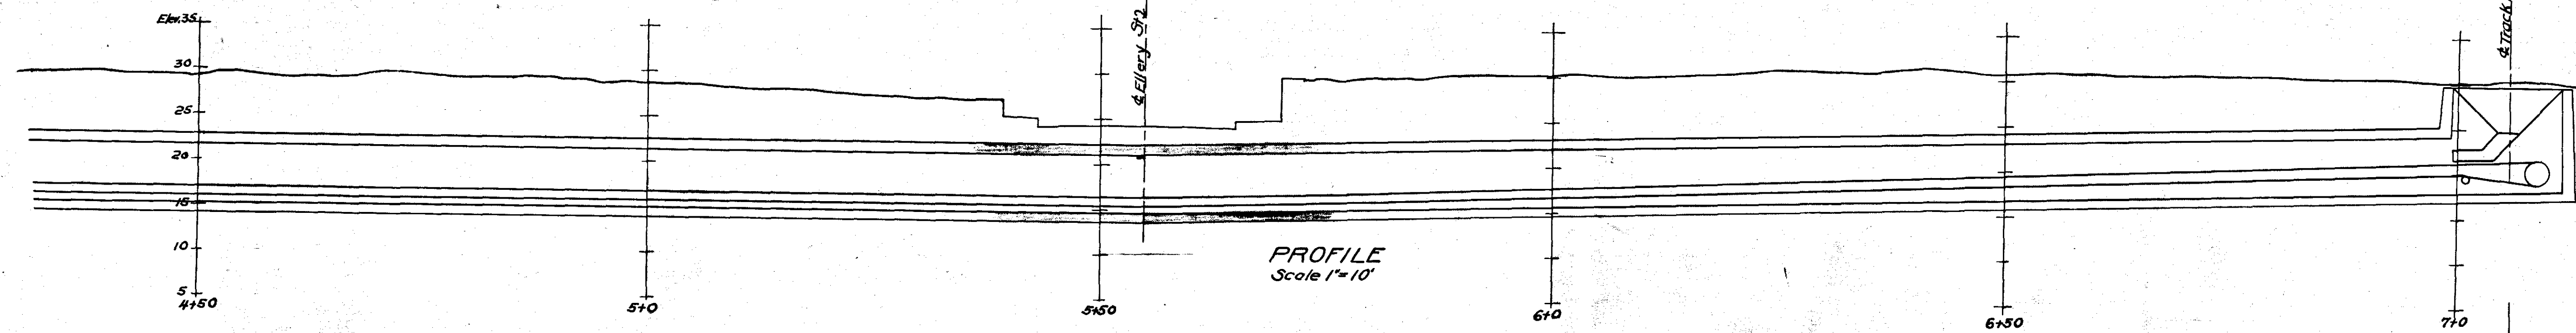

PROFILE
Scale 1"=10'

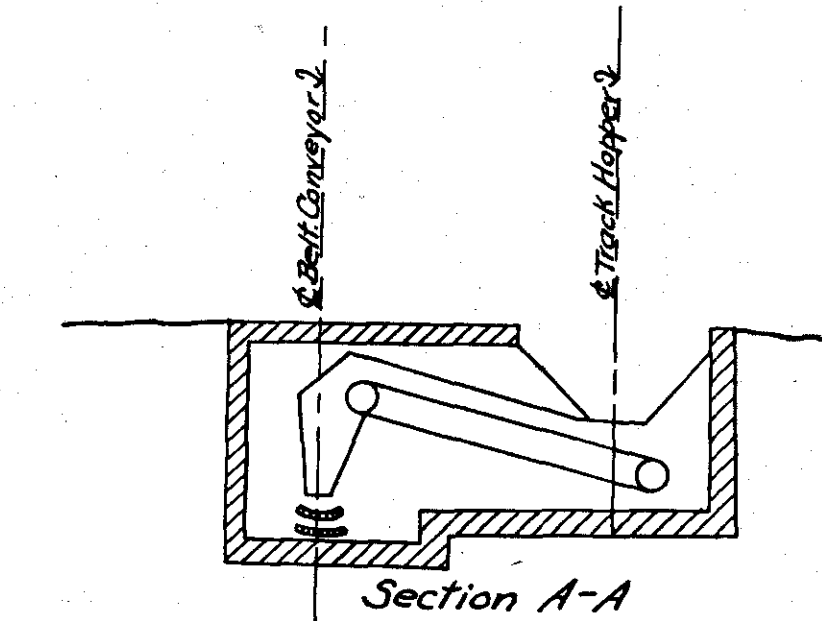

Section A-A