




TRANSVERSE SECTION
SCALE: 1" = 1'-0"

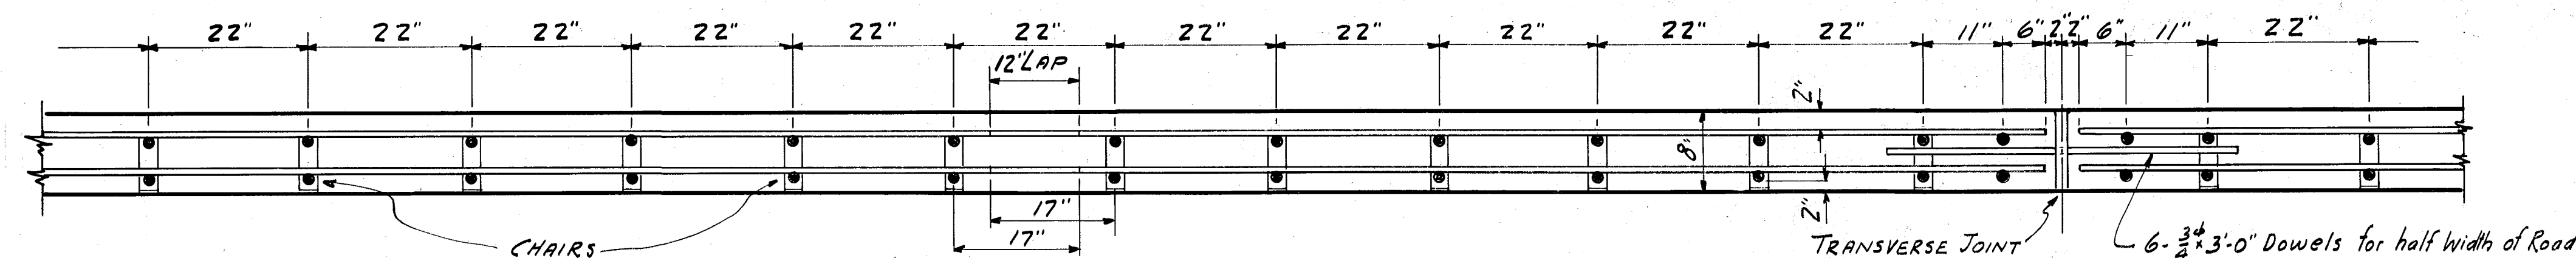

LONGITUDINAL SECTION
SCALE: 3/16" = 1'-0"

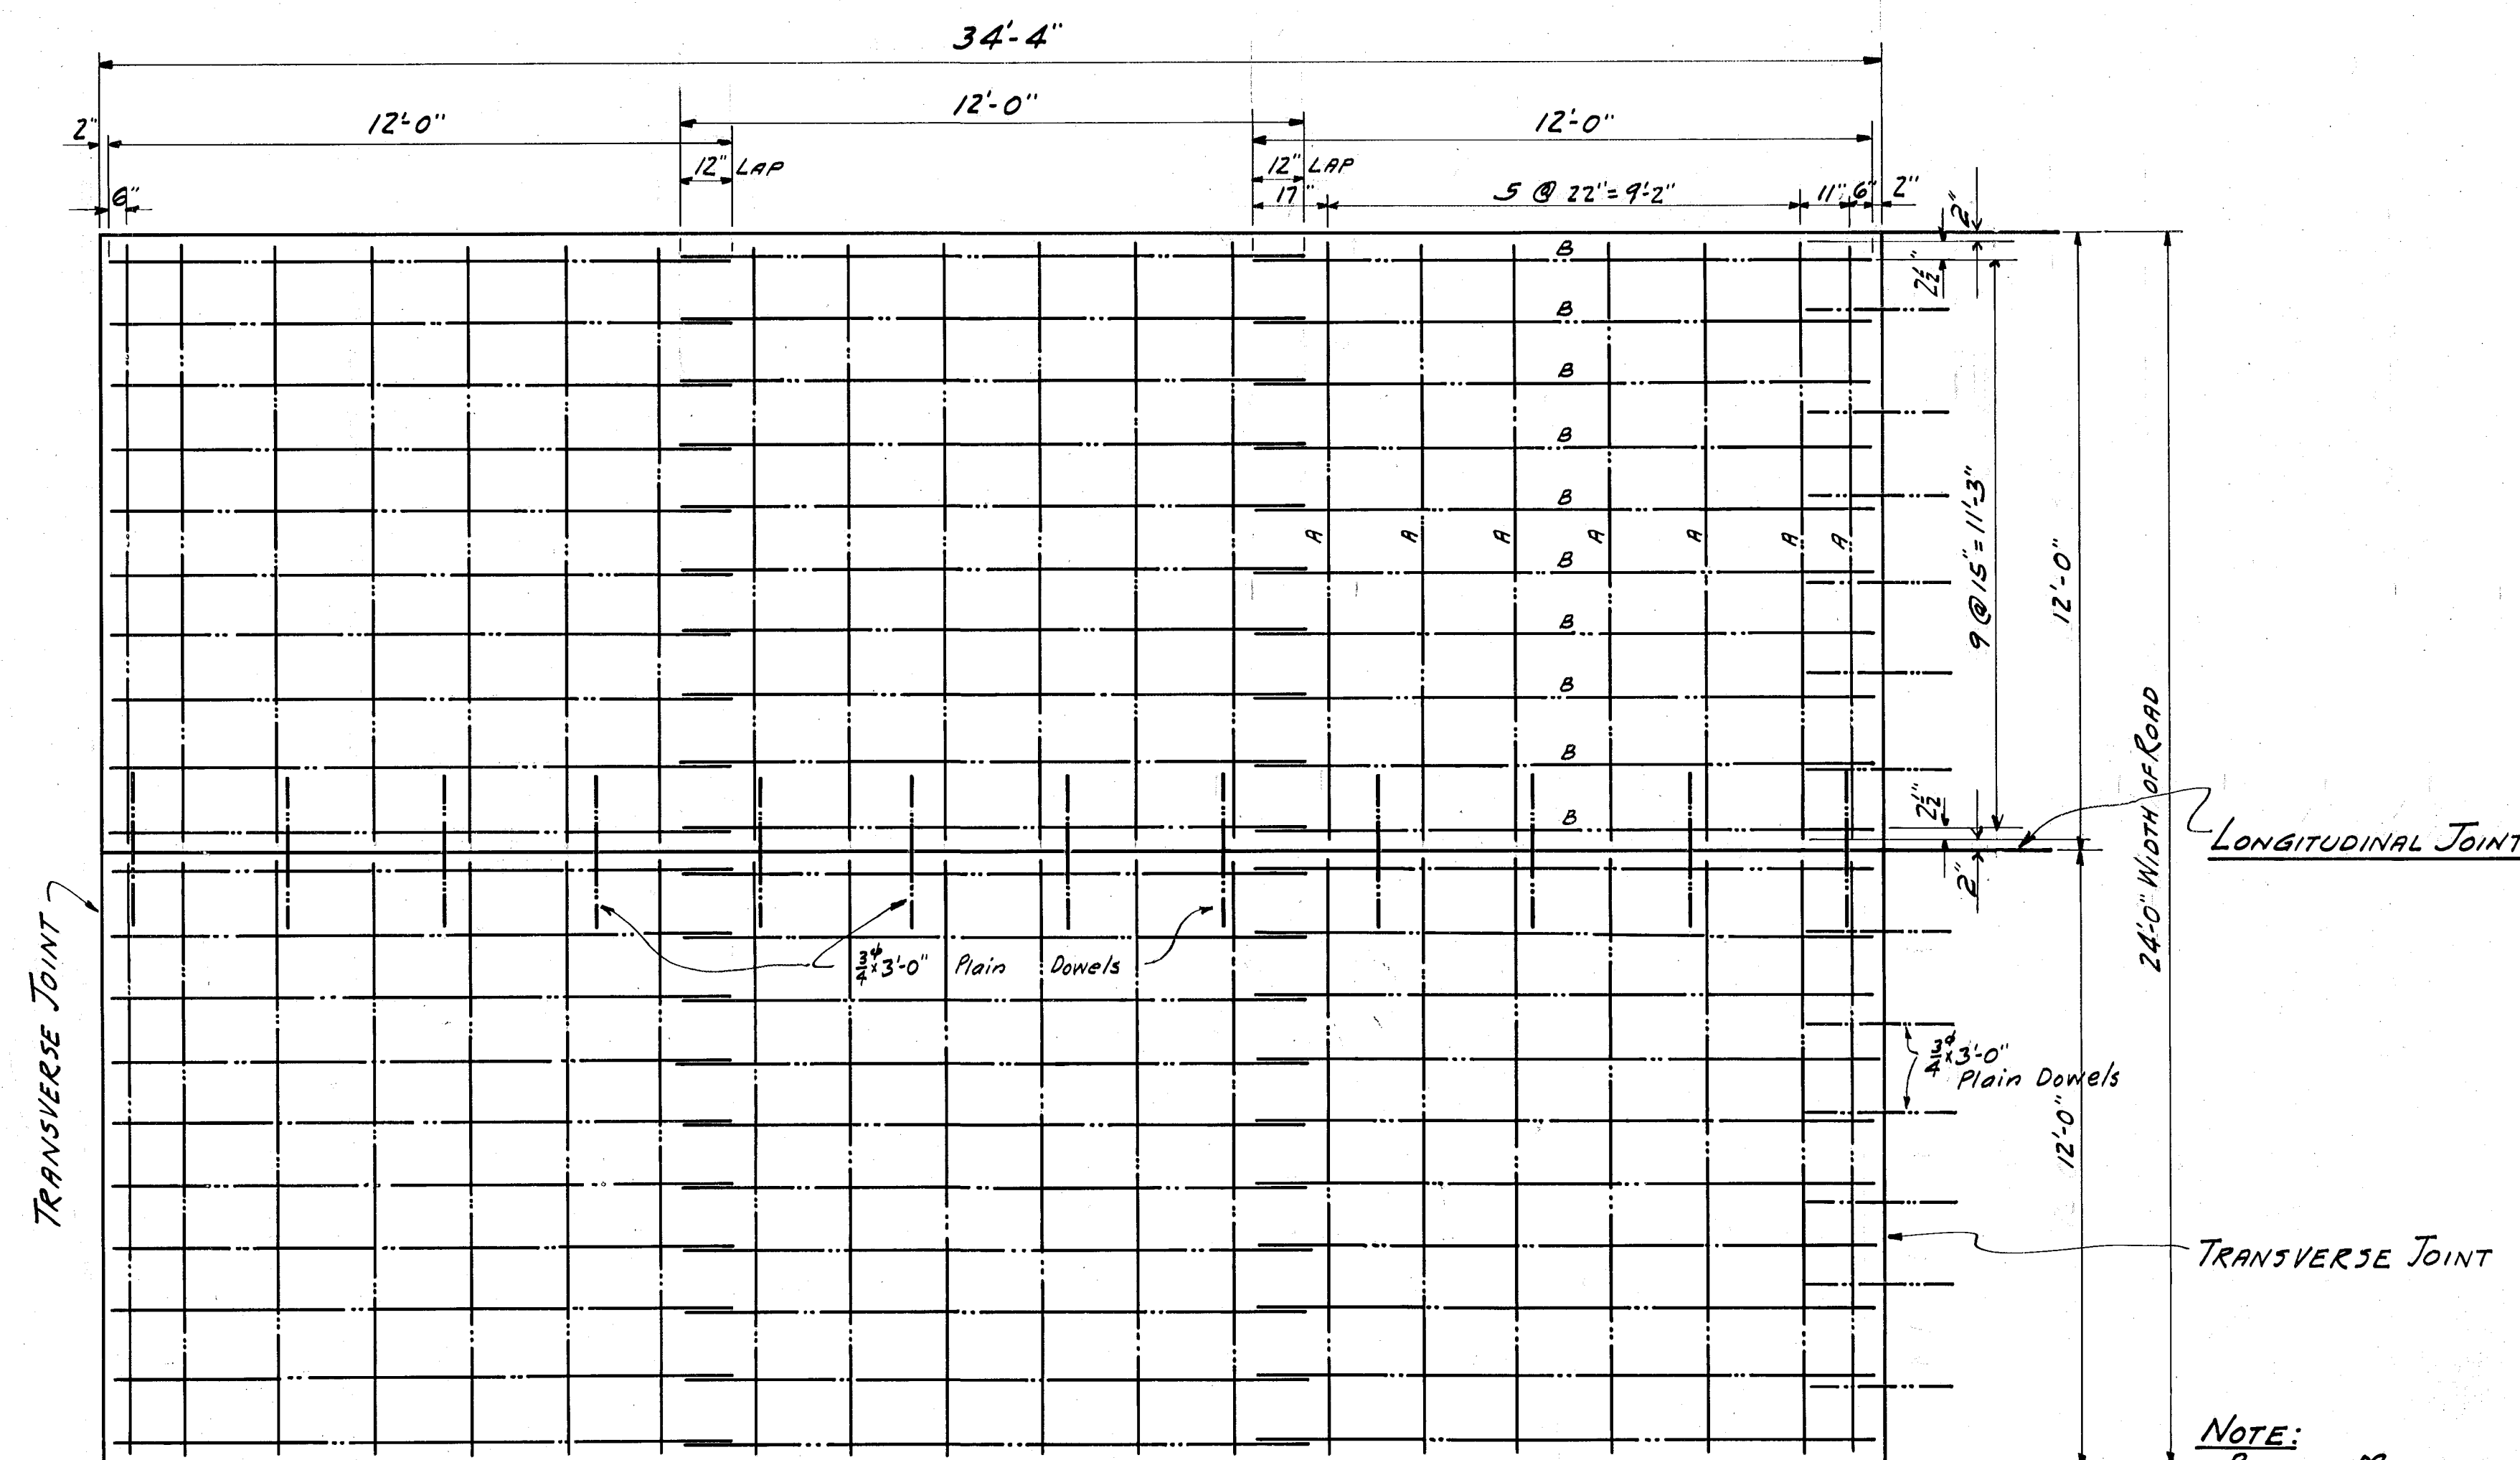

PLAN OF ROAD
SCALE: 3/8" = 1'-0"

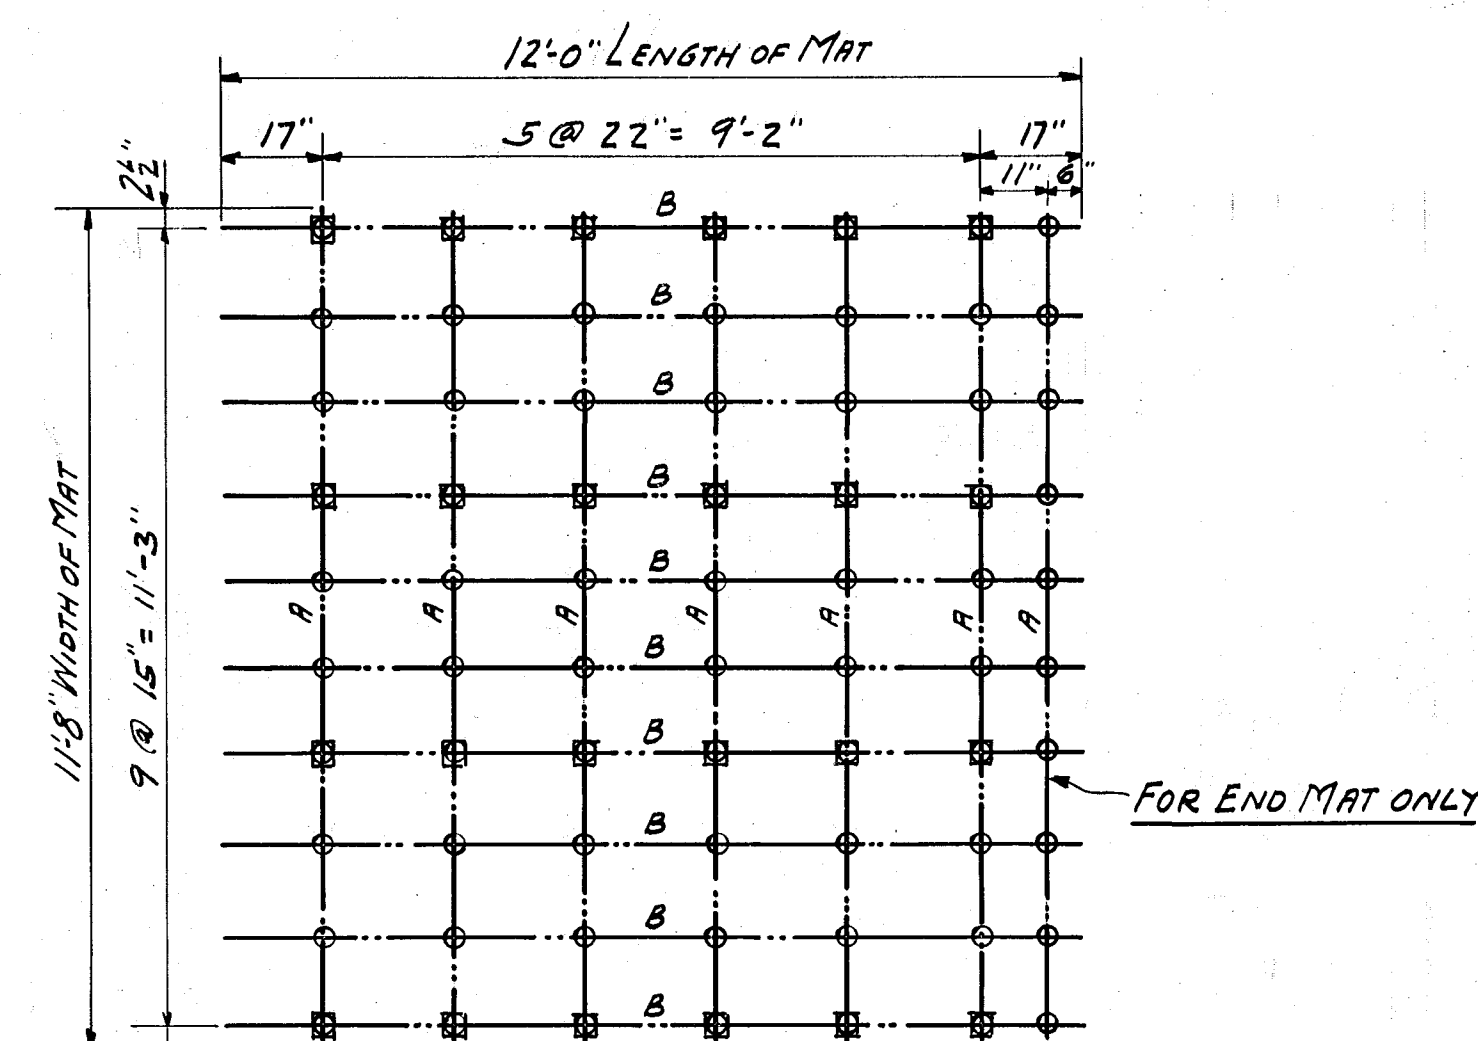

PLAN OF MAT - TOP & BOTTOM
SCALE: 3/8" = 1'-0"

- INDICATES BARTY
□ INDICATES BARTY & CHAIR

BILL OF MATERIAL FOR ONE TOP & BOTTOM MAT				
NO	MR	SIZE	LENGTH	LOCATION
12	A	3/8"	11'-8"	TRANS. 6 TOP, 6 BOTTOM
20	B	3/8"	12'-0"	LONG. 10 TOP, 10 BOTTOM
24		6"	CHAIRS	FOR 8" SLAB
120		3/8" x 3/8"	BAR TYS	

NOTE:
BILL OF MATERIAL IS
FOR INTERIOR MAT.
FOR AN EXTERIOR (END)
MAT ADD 2-B BARS (1 TOP,
1 BOTTOM) AND 20 BARTYS.

ALL BARS ROUND
WEIGHT OF MAT FOR 100 SQ. FT OF MAT = 112 #
WEIGHT OF MAT FOR 100 SQ. FT OF ROAD = 108 #
EXCLUSIVE OF DOWELS BASED ON 24'-0" WIDTH OF ROAD

Op: 1925 05799
R.N.C.