
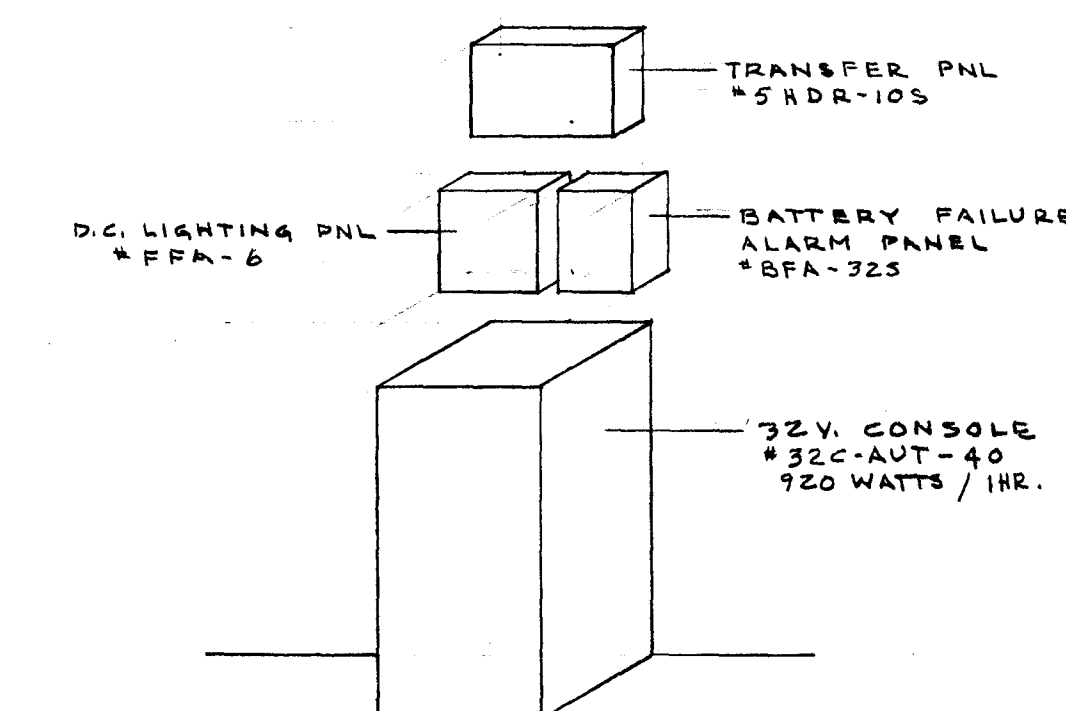
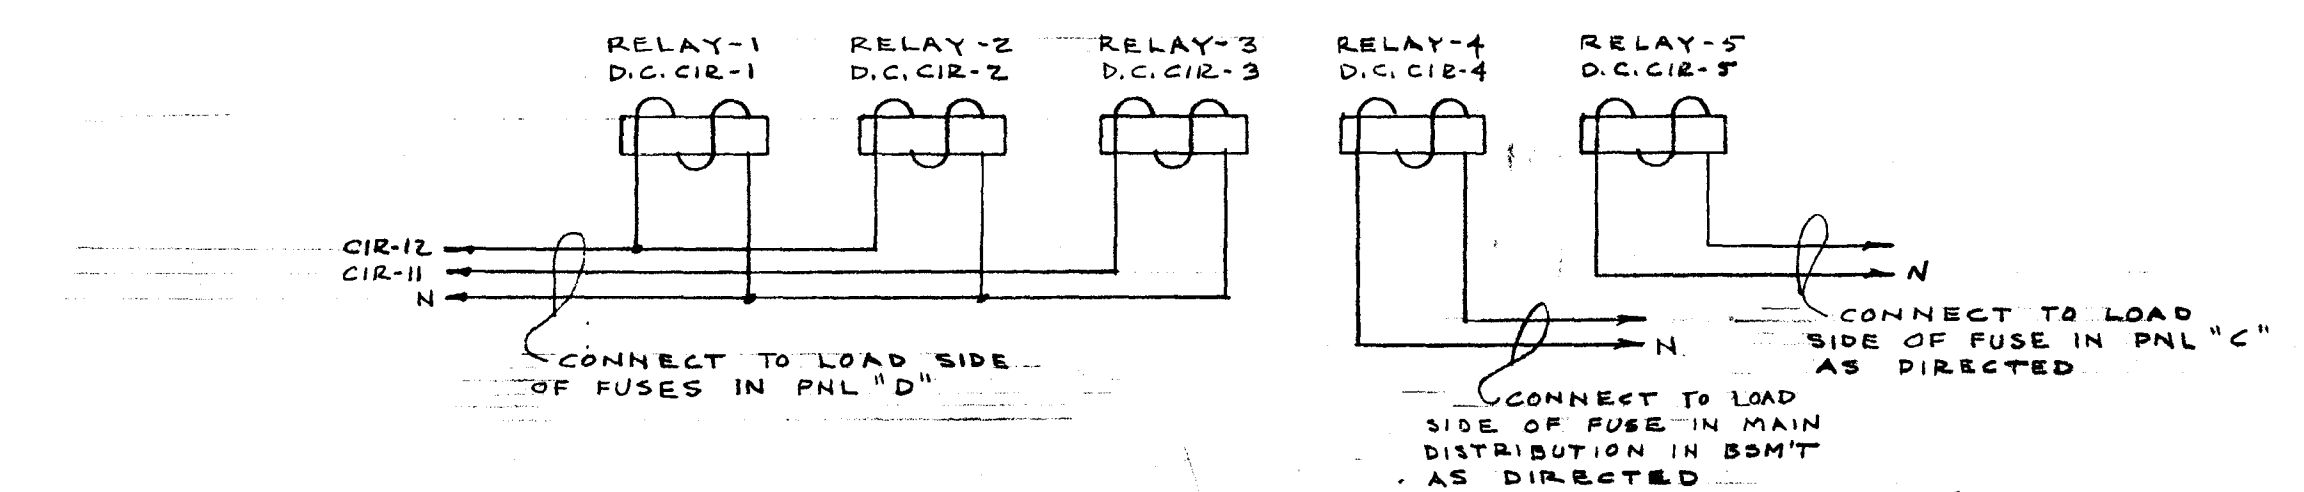
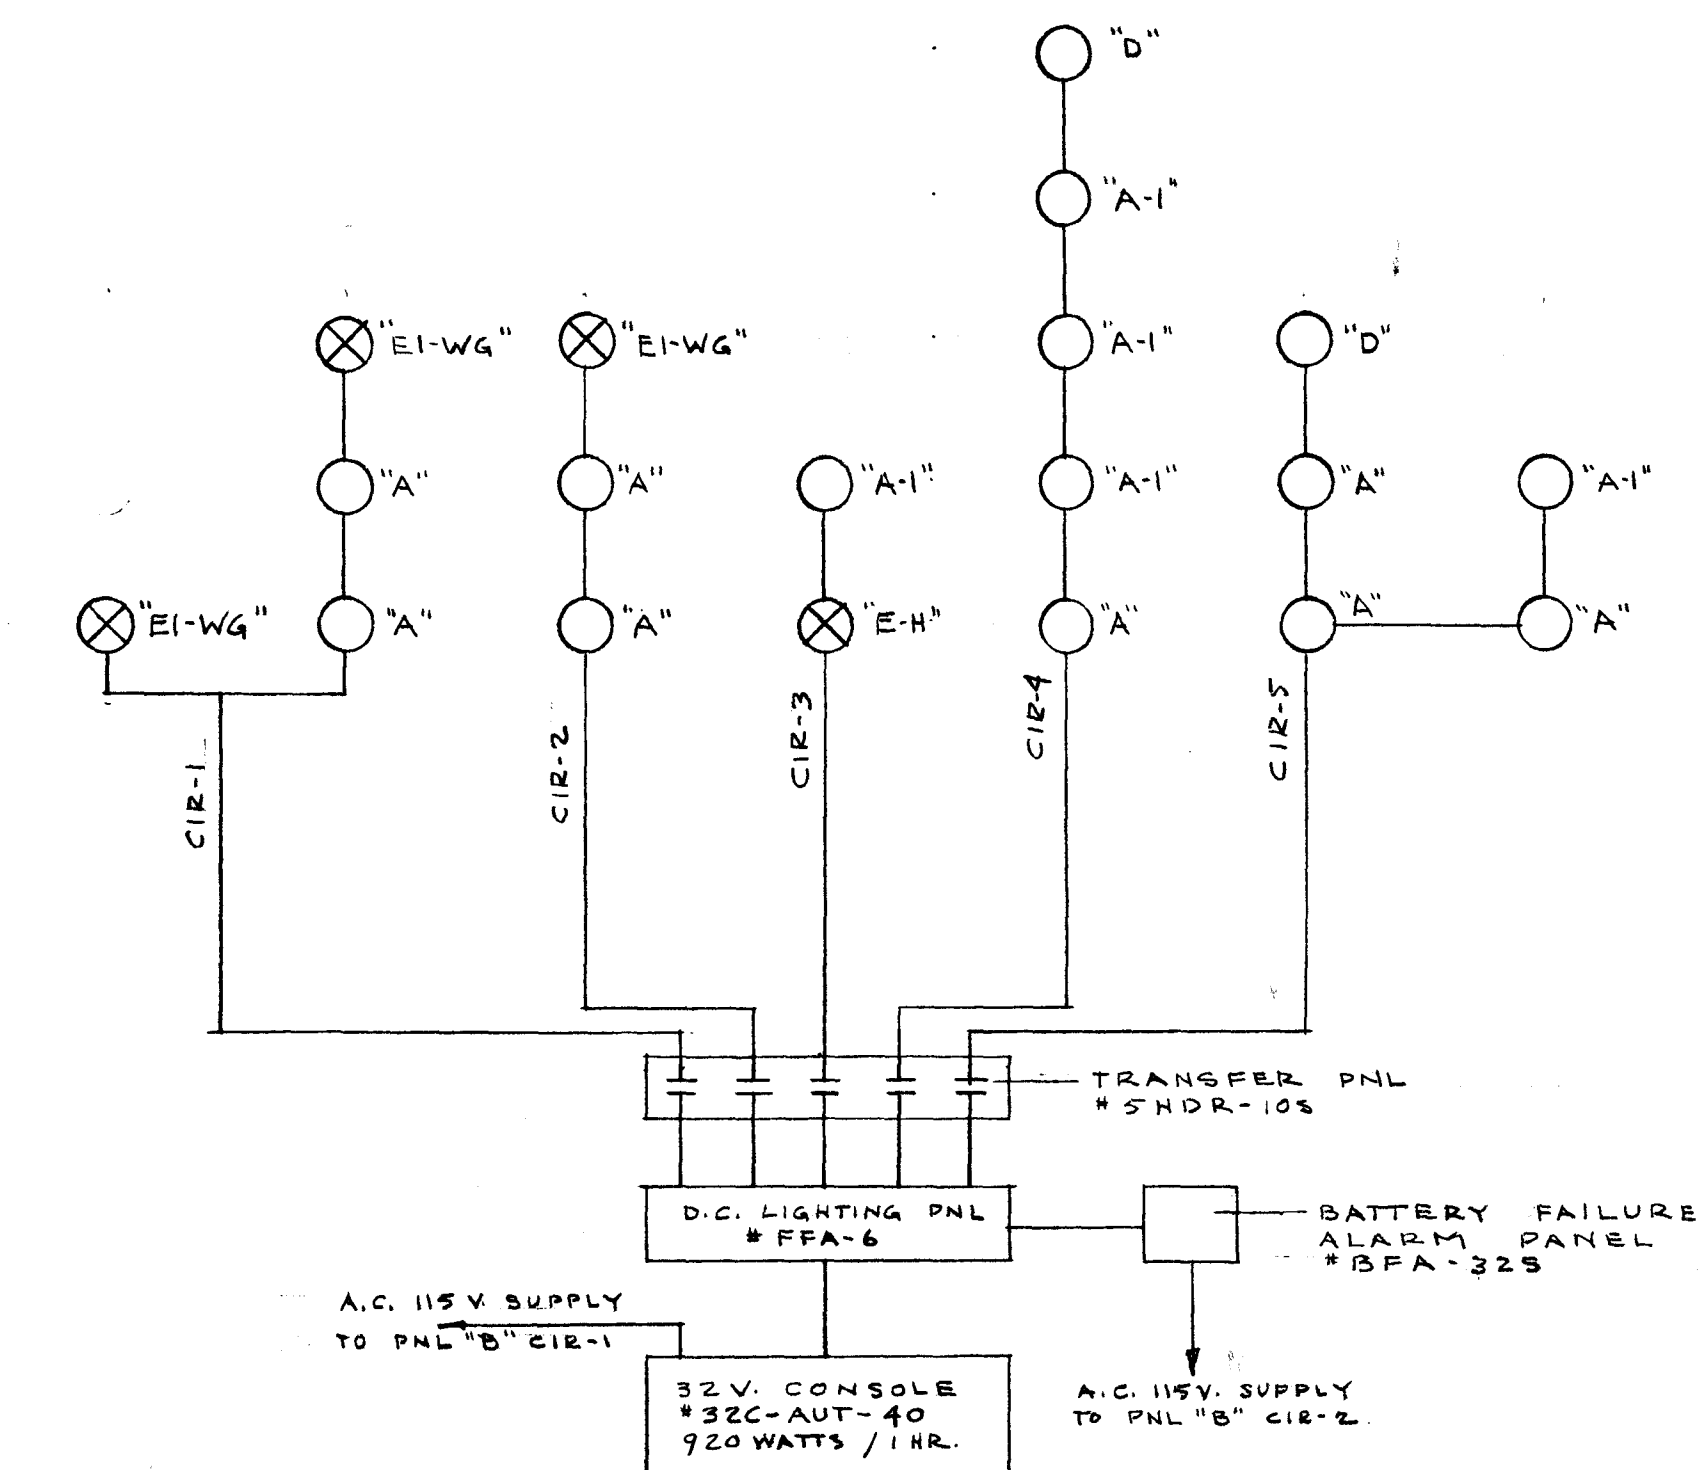


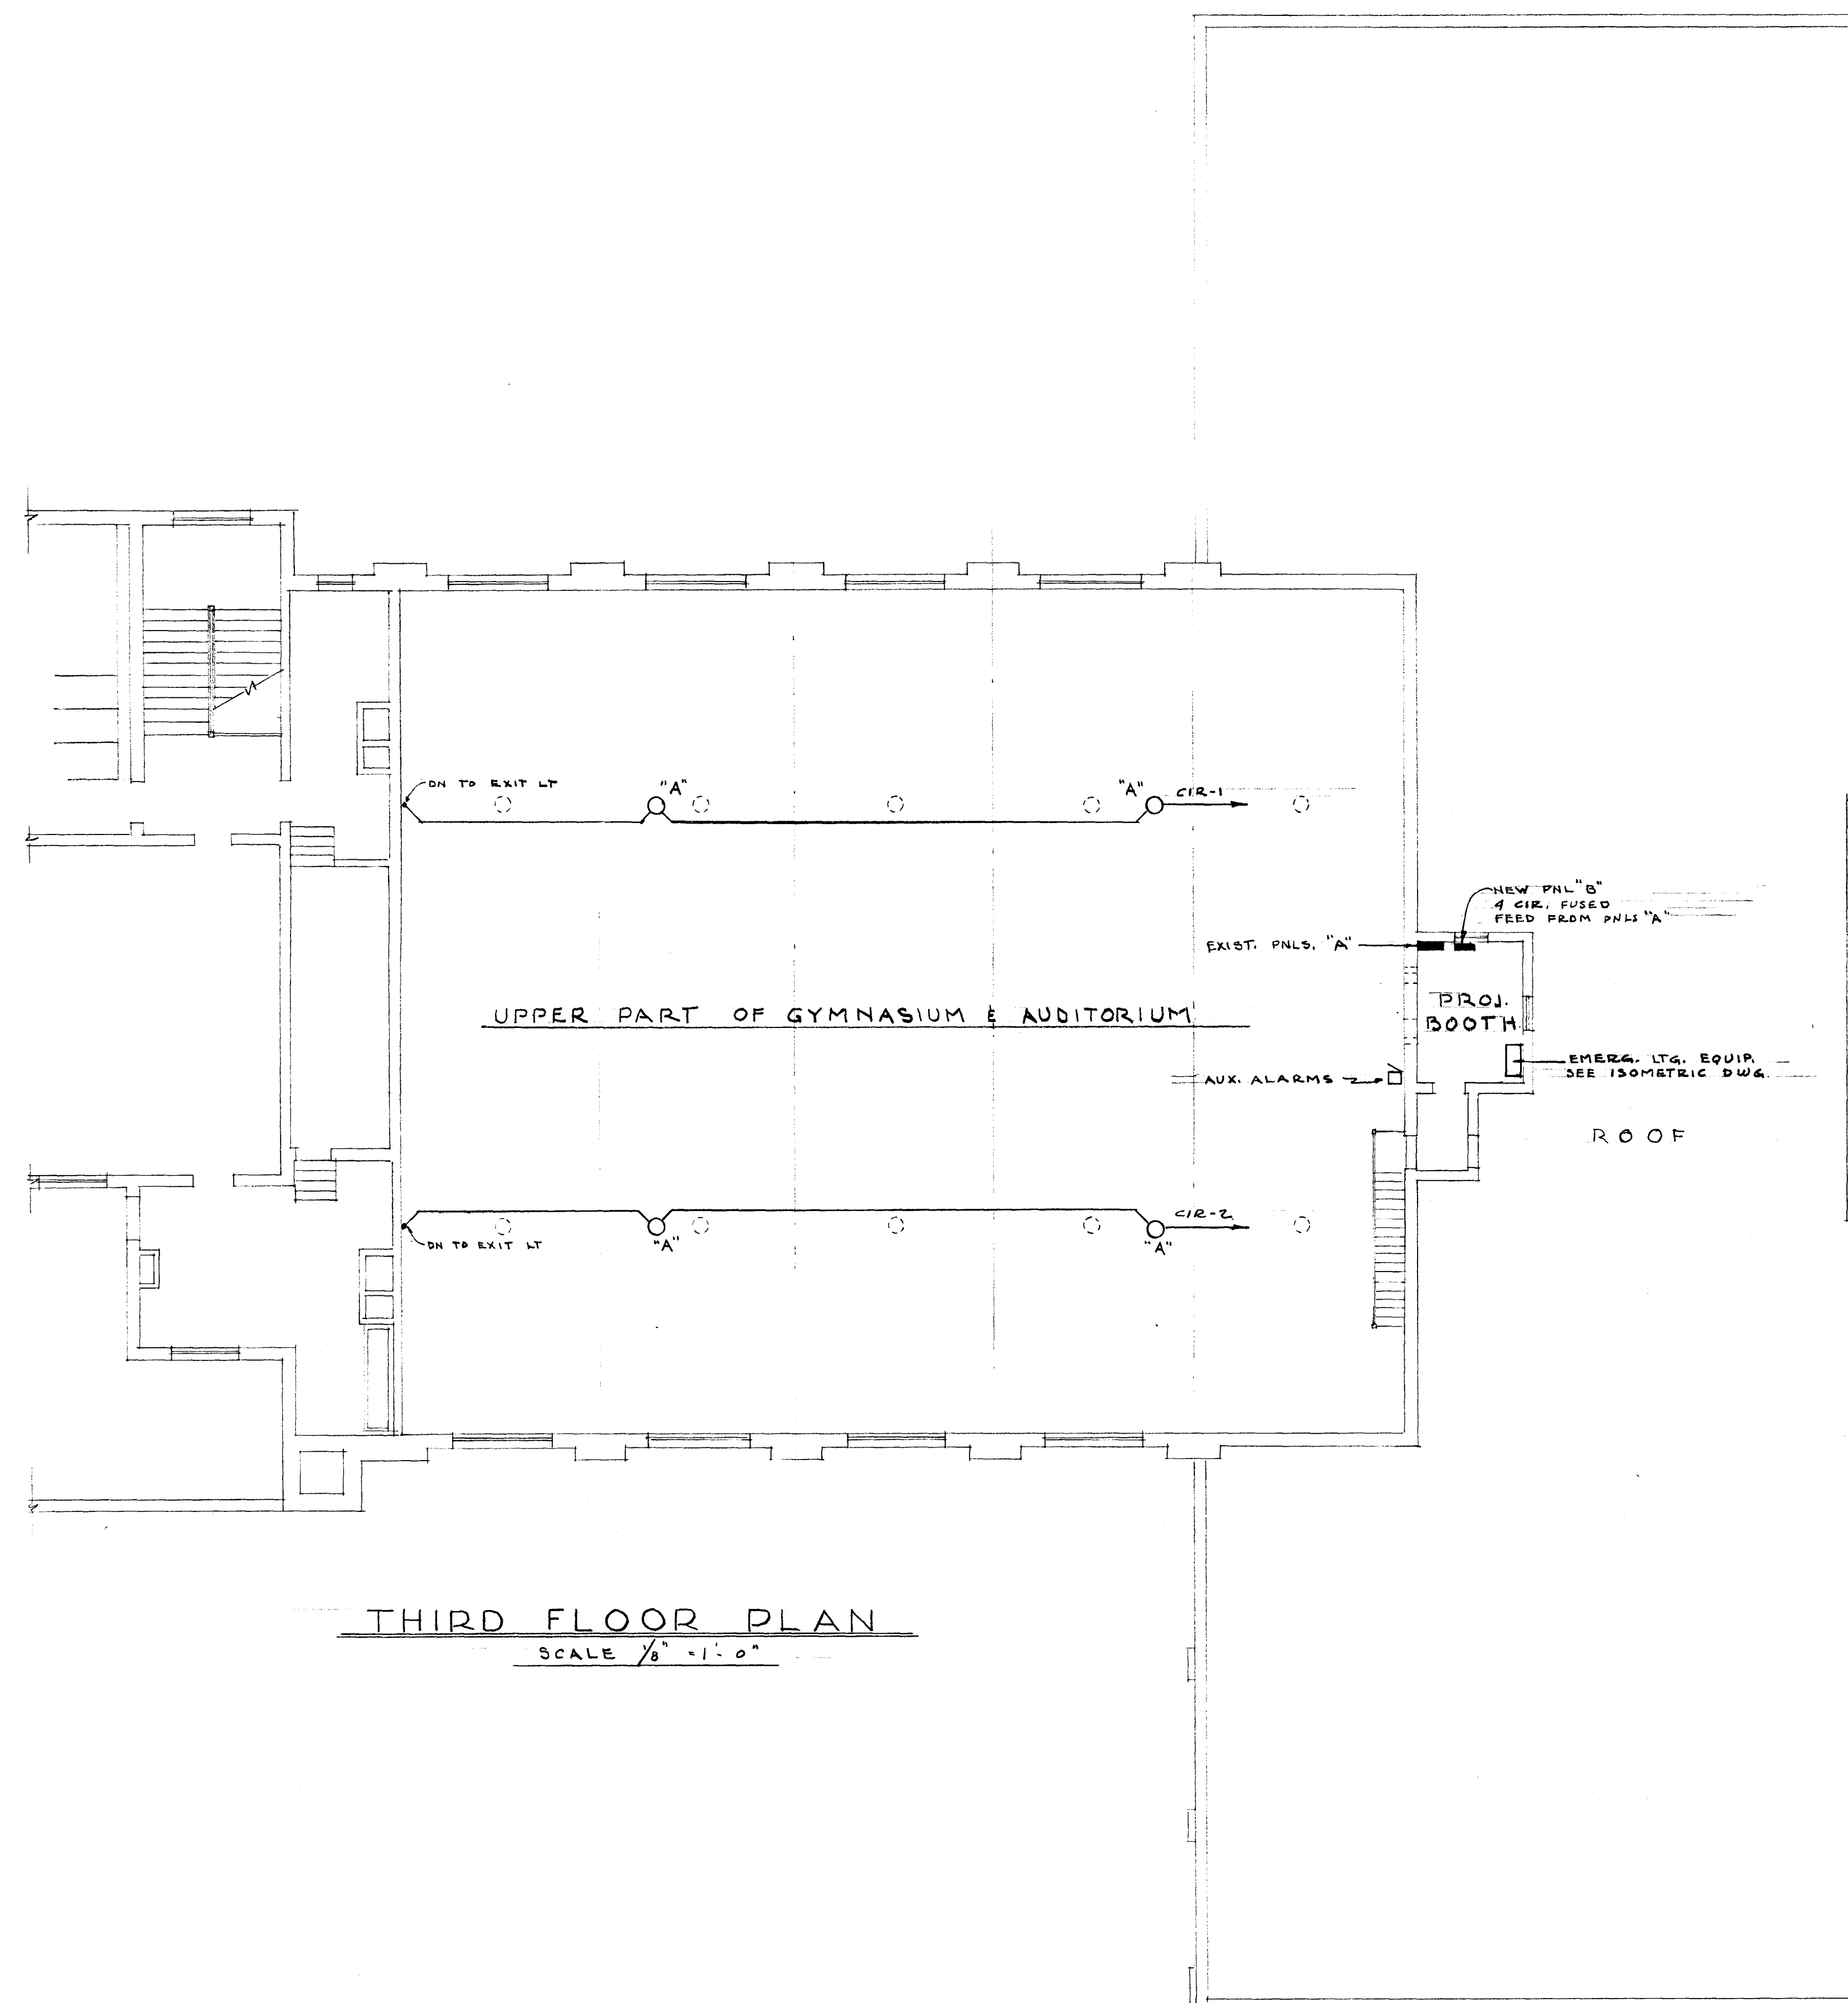

CITY OF HARTFORD, CONNECTICUT		
DEPARTMENT OF ENGINEERING		
EMERGENCY LIGHTING		
FOR		
HARTFORD TRADE SCHOOL		
110 WASHINGTON ST., HARTFORD CT.		
SUBMITTED <i>James A. Brown</i>	RECOMMENDED <i>David L. Taylor</i>	APPROVED <i>William H. May</i>
DIVISION ARCHITECT	CITY ARCHITECT	CITY ENGINEER
DESIGN <u>R.G.B.</u> DRAWN <u>R.G.B.</u>	DATE BOOK NO. 09610-L	
TRACED _____ CHECK _____	DATE MARCH 10, 1960	

VERIFY EXISTING
CONDITIONS AND
DIMENSIONS AT
BUILDING