



GYMNASIUMS & AUDITORIUM AREAS

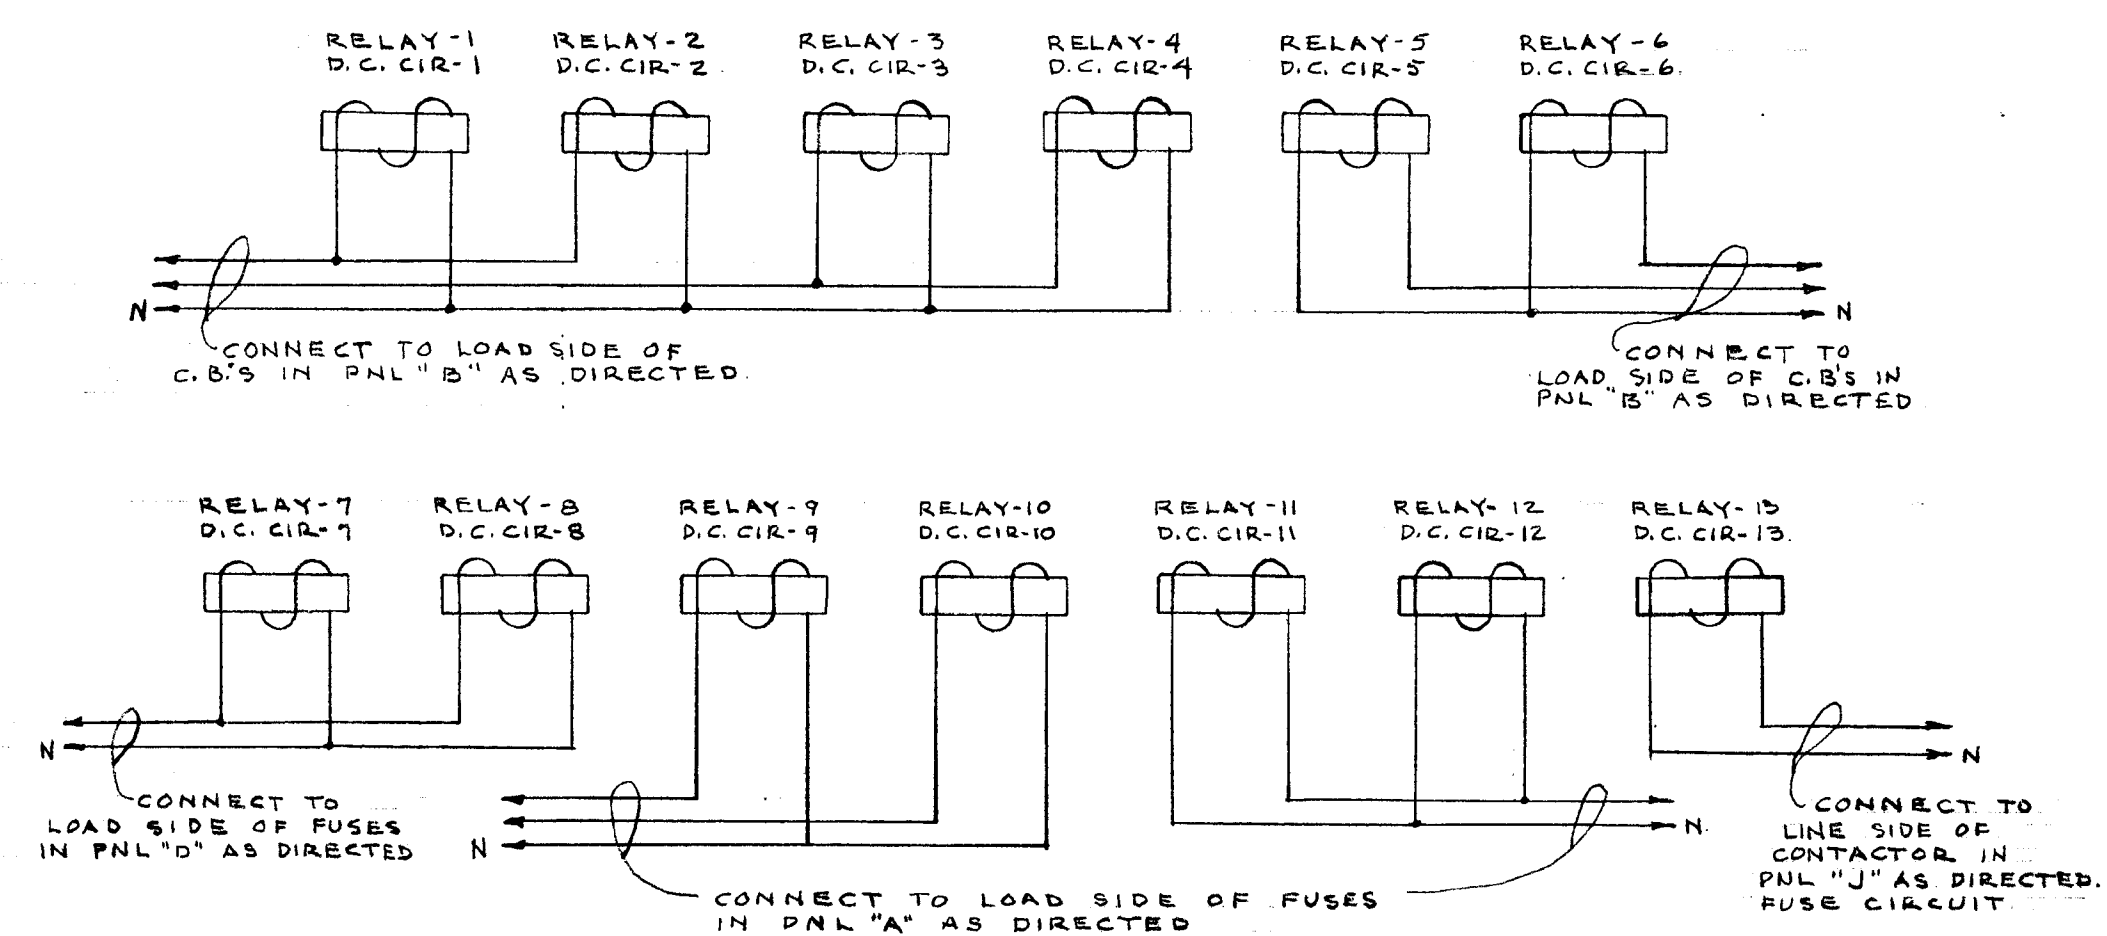

WIRING DIAGRAM OF A.C. CONTROL
FOR RELAYS IN TRANSFER PANELS


NO SCALE

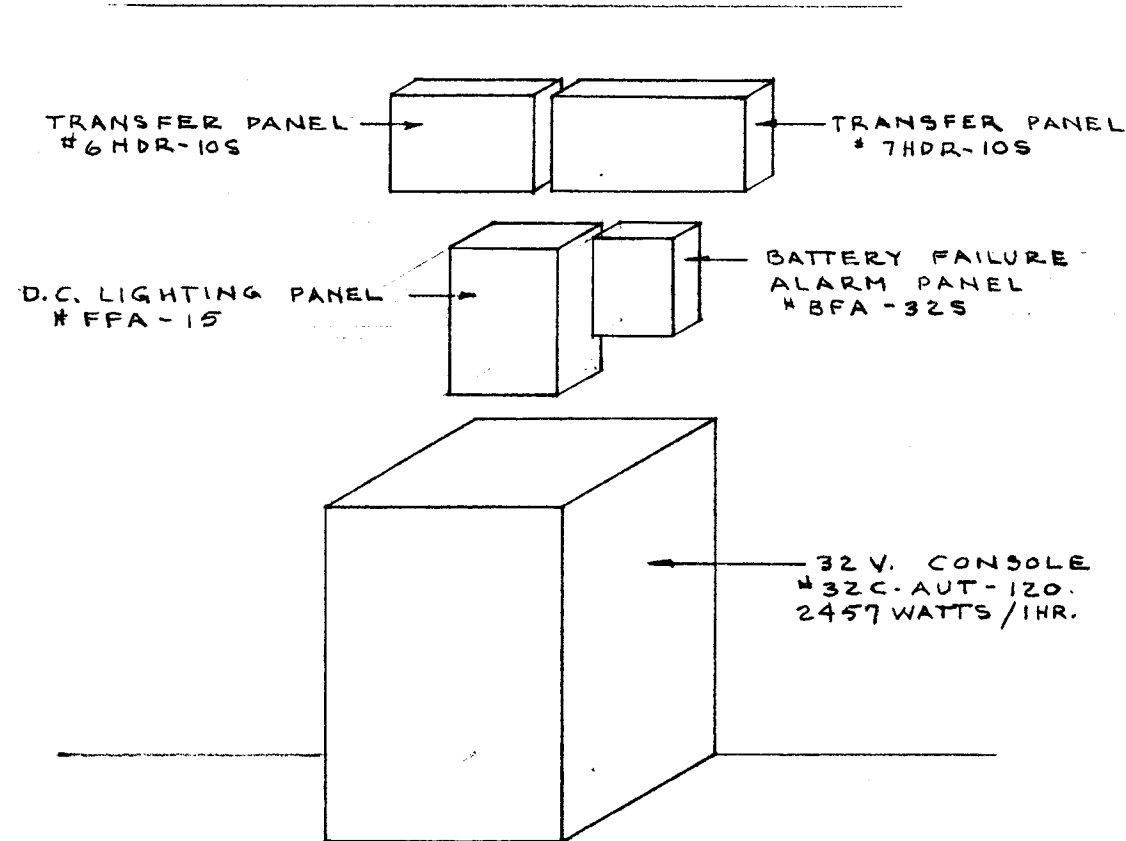

ISOMETRIC OF EMERGENCY EQUIPMENT


NO SCALE

CAFETERIA AREAS

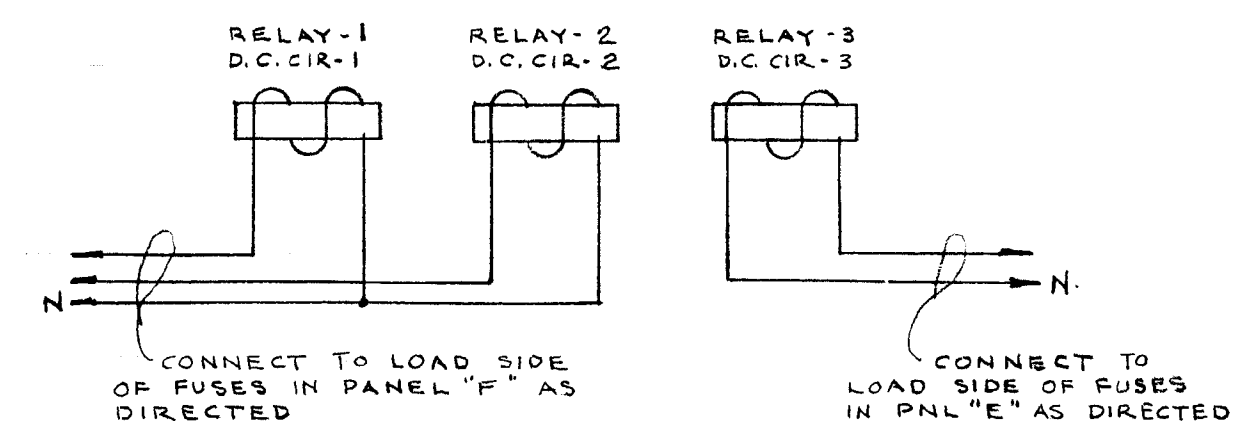


WIRING DIAGRAM OF A.C. CONTROL
FOR RELAYS IN TRANSFER PANEL

NO SCALE

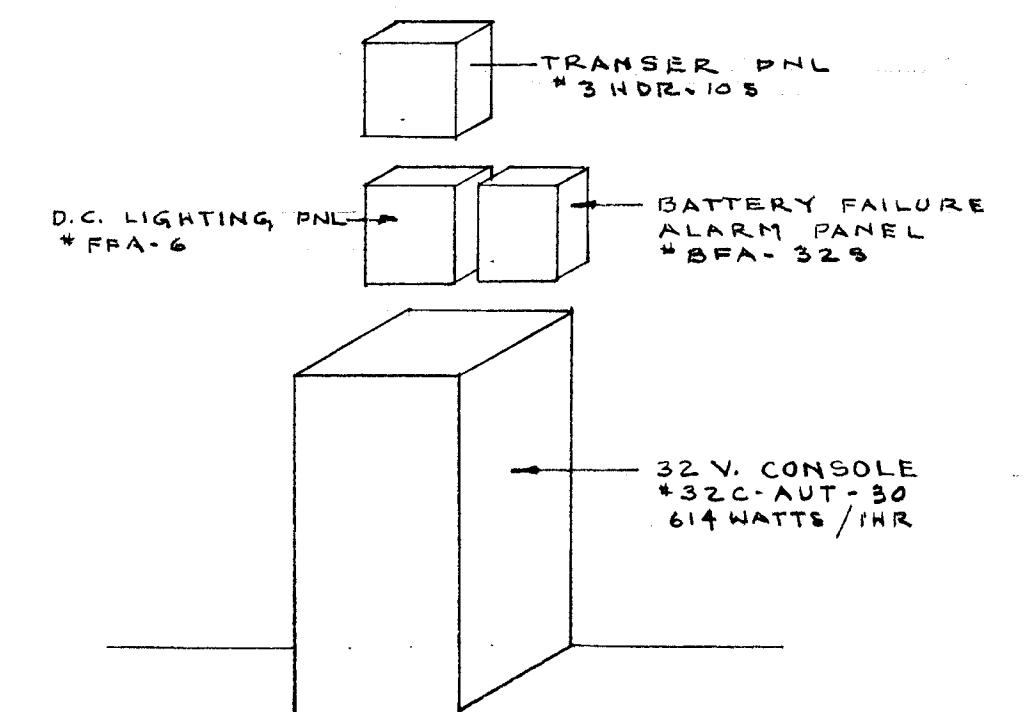


ISOMETRIC OF EMERGENCY EQUIPMENT

NO SCALE

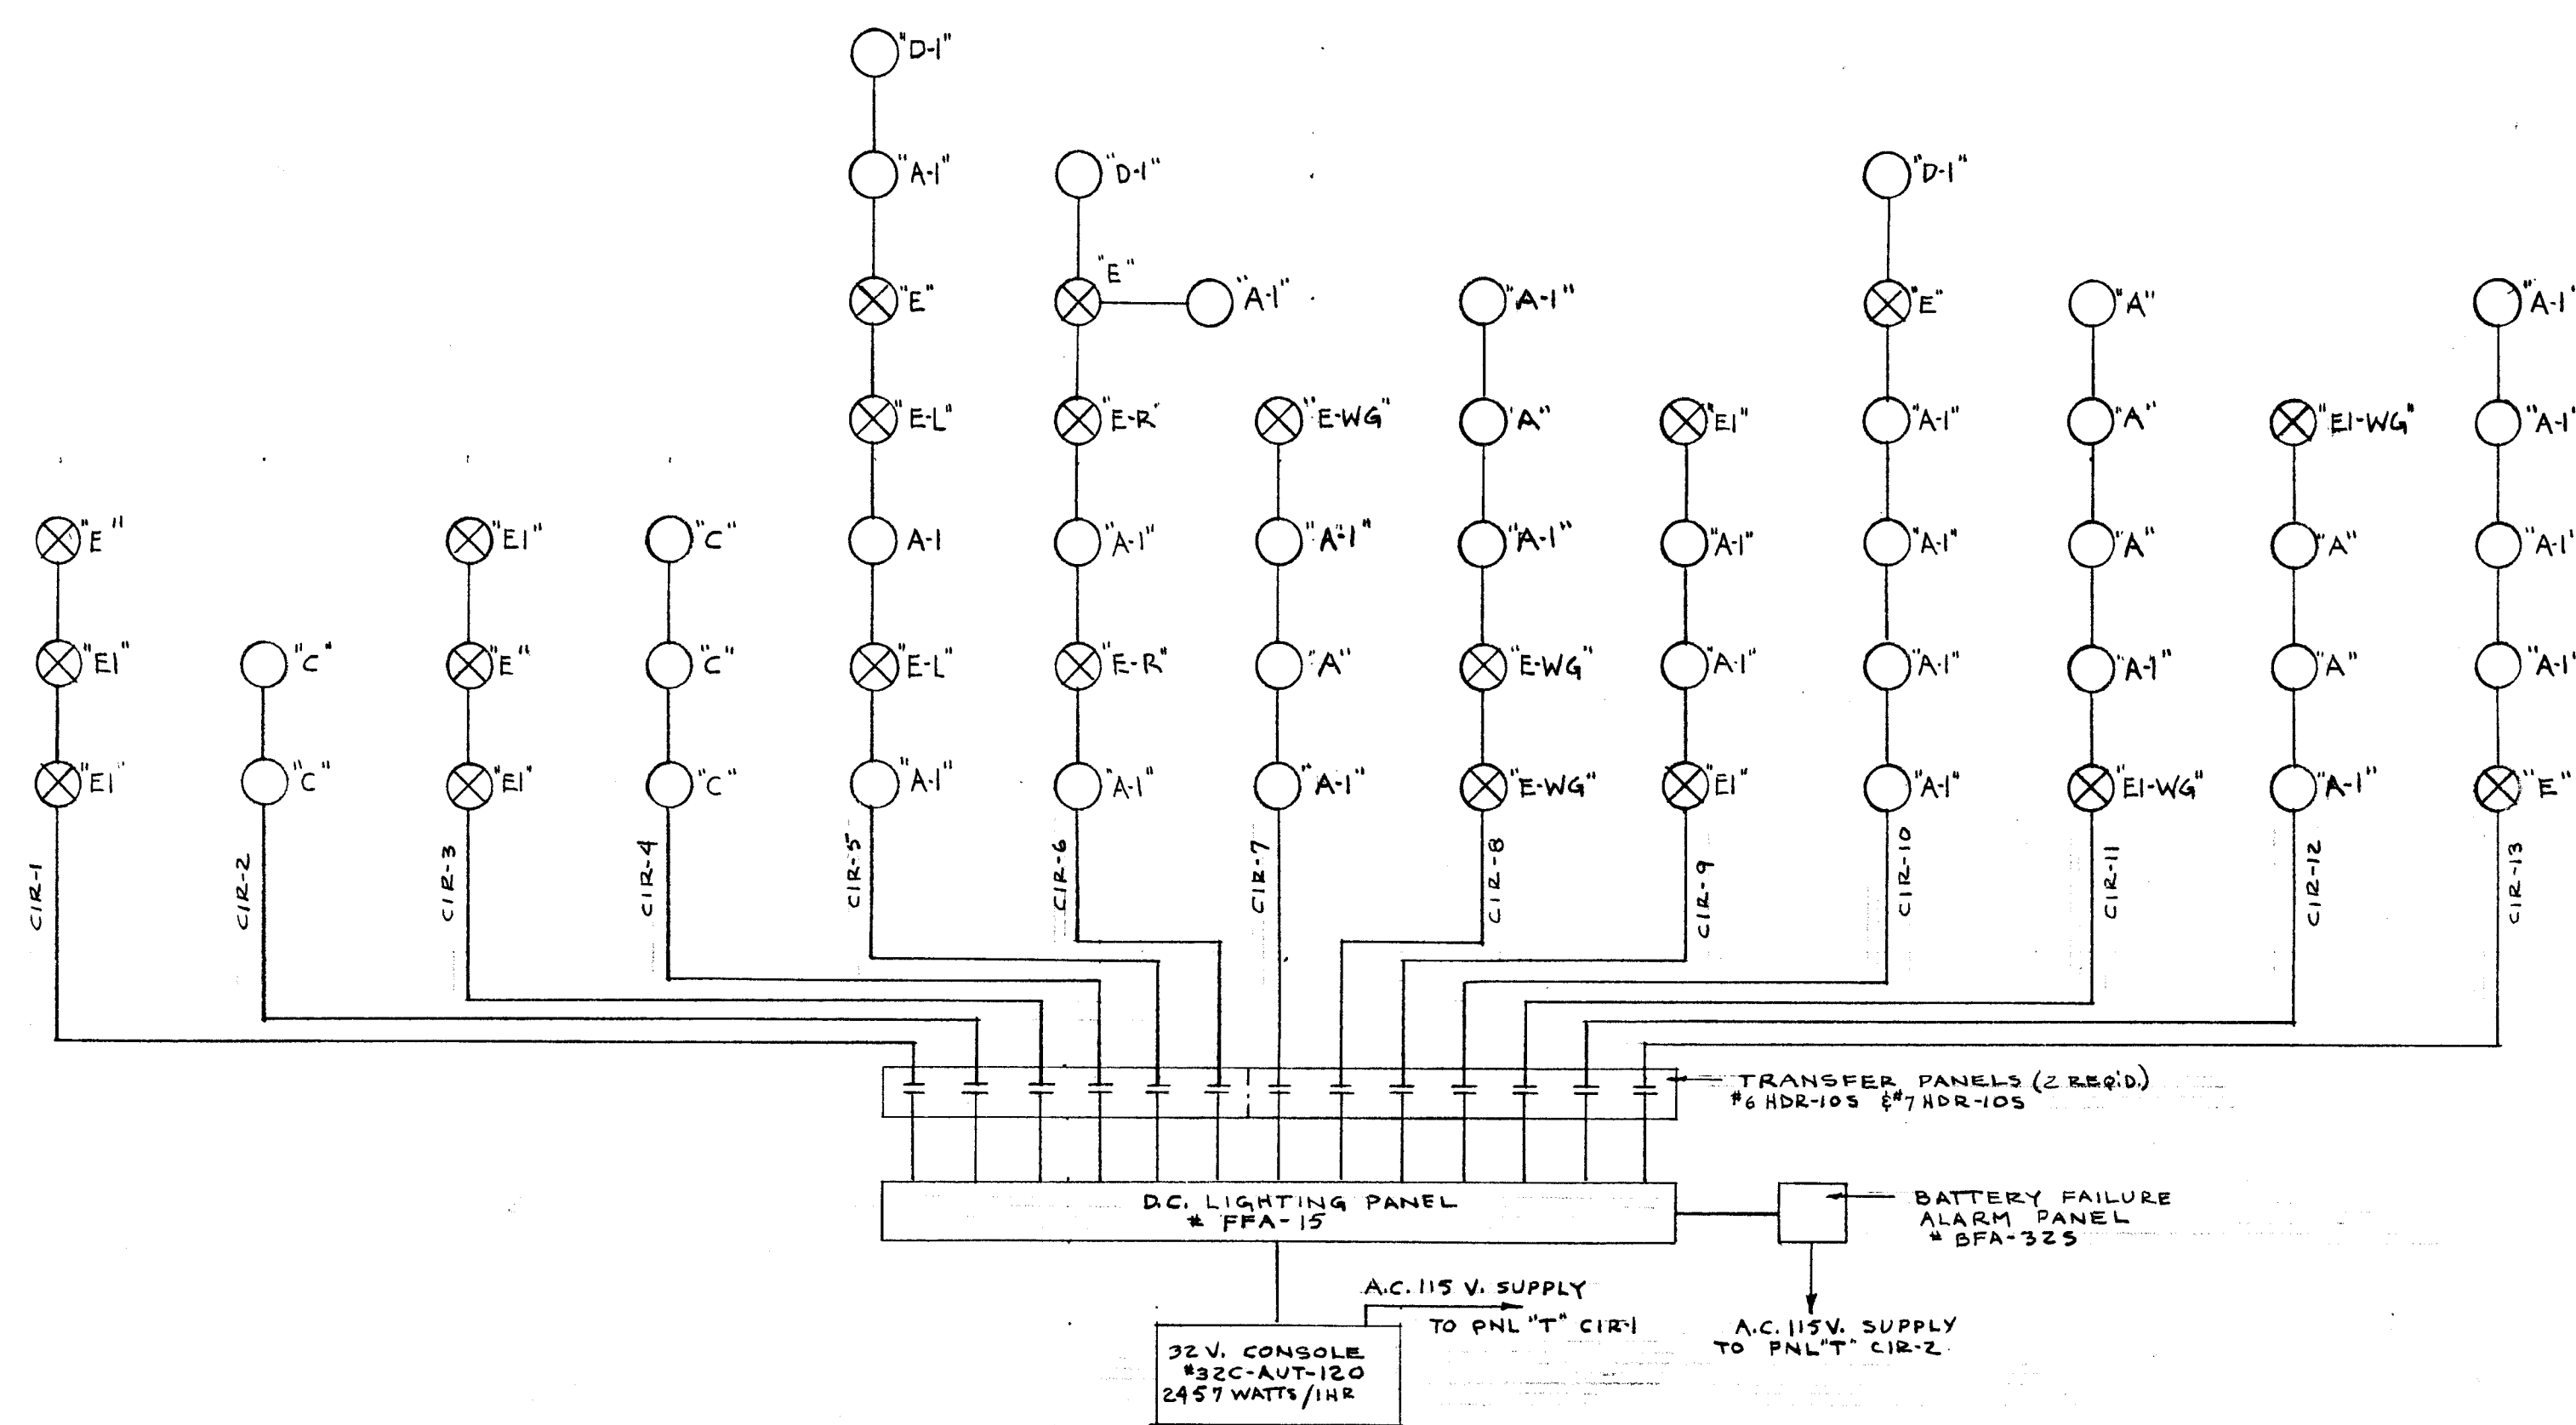

EMERGENCY LIGHTING SCHEMATIC (AUD. & GYMS)

NO SCALE

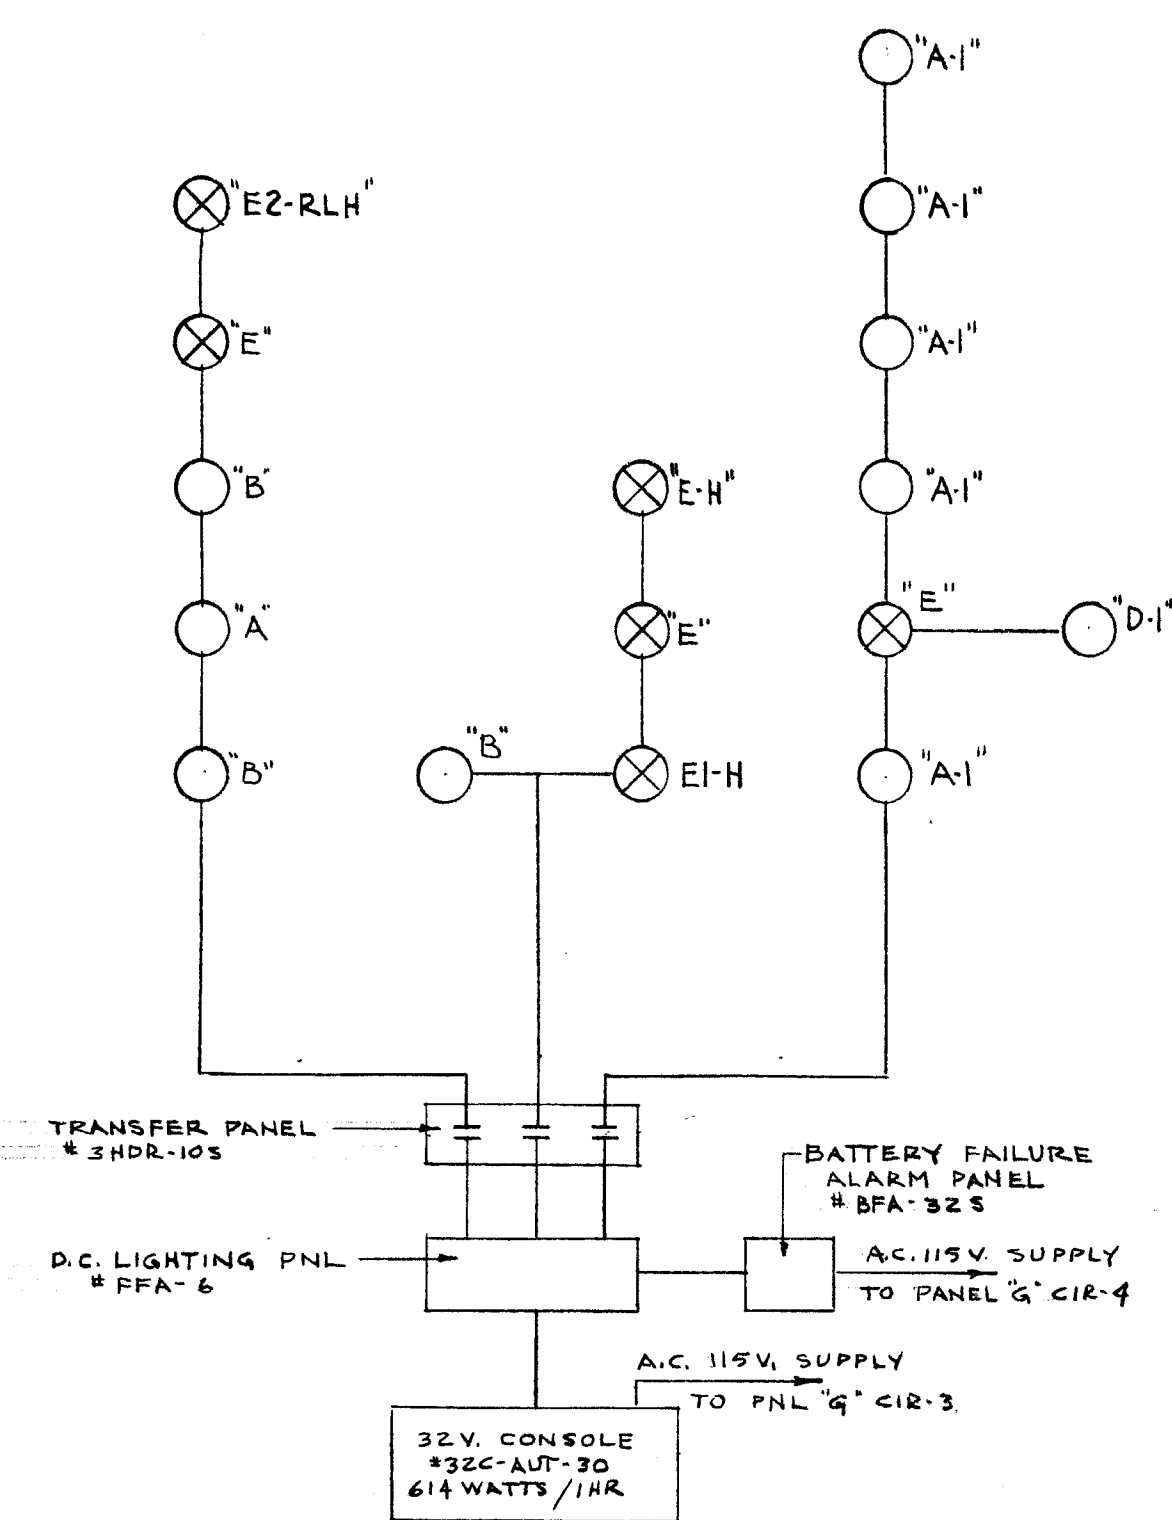

EMERGENCY LIGHTING SCHEMATIC (CAFE)

NO SCALE

VERIFY EXISTING
CONDITIONS AND
DIMENSIONS AT
BUILDING

CITY OF HARTFORD, CONNECTICUT DEPARTMENT OF ENGINEERING		
EMERGENCY LIGHTING FOR NORTHWEST SCHOOL 485 WOODLAND ST., HARTFORD CONN.		
SUBMITTED J. G. B.	RECOMMENDED J. G. B.	APPROVED J. G. B.
DIVISION ARCHITECT	CITY ARCHITECT	CITY ENGINEER
DESIGN: J. G. B.	DRAWN: J. G. B.	DAYBOOK NO. 09611-C
TRACED: J. G. B.	CHECK: J. G. B.	DATE: MARCH 10, 1960