



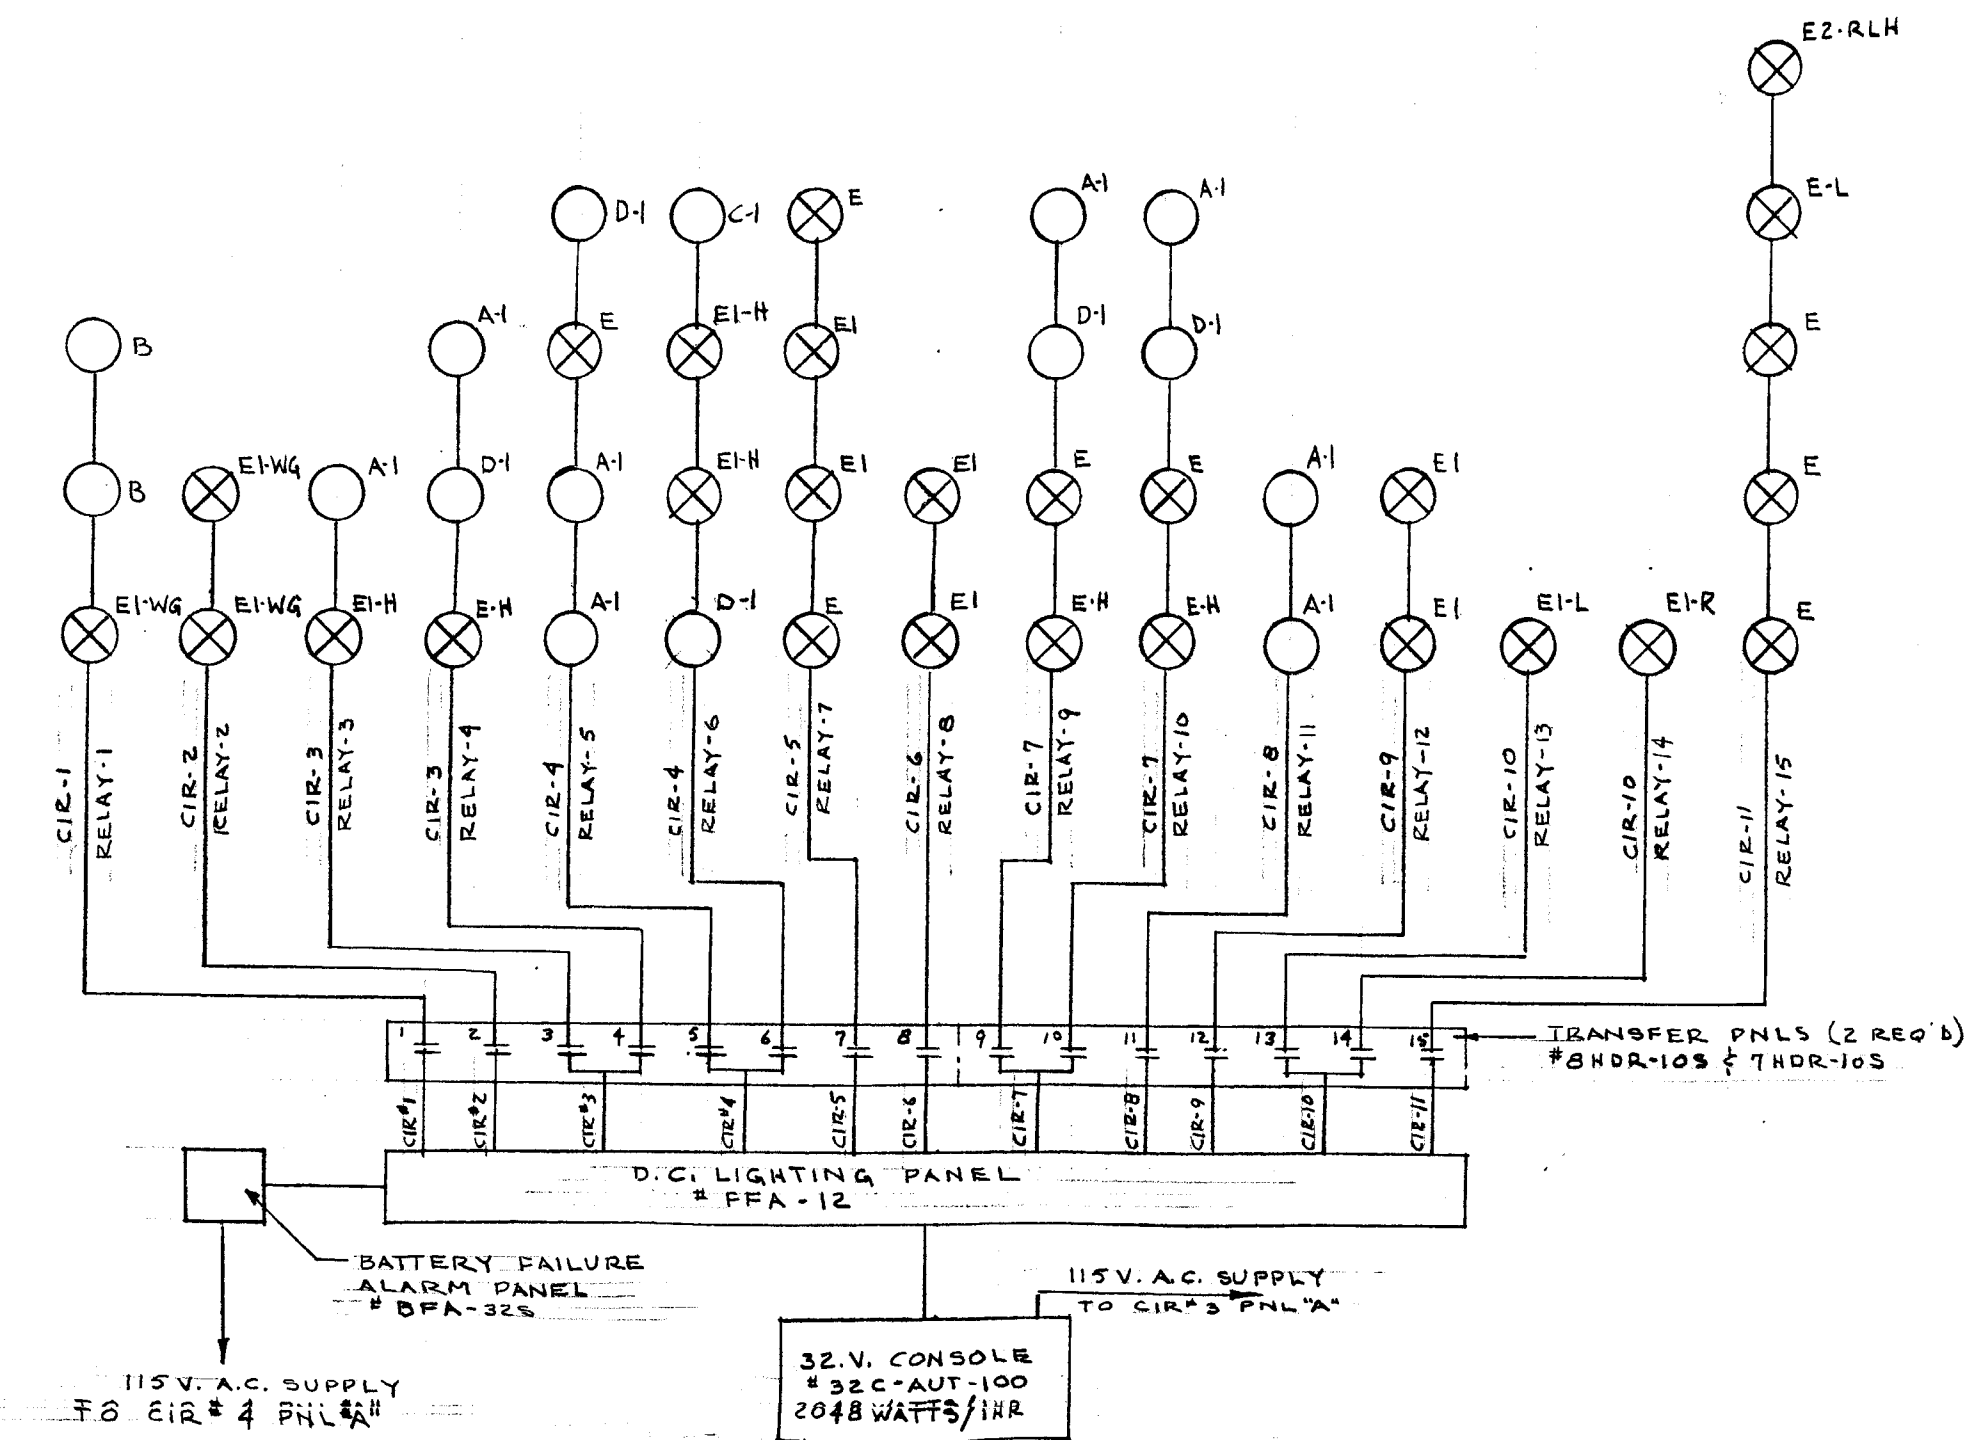

EMERGENCY LIGHTING SCHEMATIC.

NO SCALE

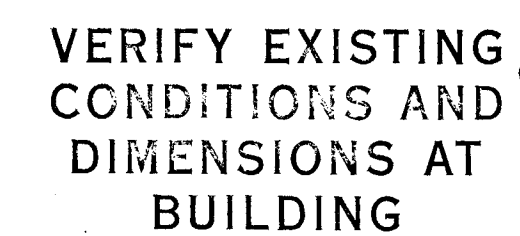

CITY OF HARTFORD, CONNECTICUT
DEPARTMENT OF ENGINEERING

EMERGENCY LIGHTING

SARAH J. RAWSON SCHOOL.
260 HOLCOMB ST., HARTFORD CONN.

SUBMITTED <i>David C. Gervais</i>		RECOMMENDED <i>David J. Tenillo</i>	APPROVED <i>Wm. J. D. Wm.</i>
DIVISION ARCHITECT		CITY ARCHITECT	CITY ENGINEER
DESIGN <i>E.G.B.</i>	DRAWN <i>E.G.B.</i>	DAYBOOK NO. 09611-E	
TRACED	CHECK	DATE MARCH 10 1960	

5