




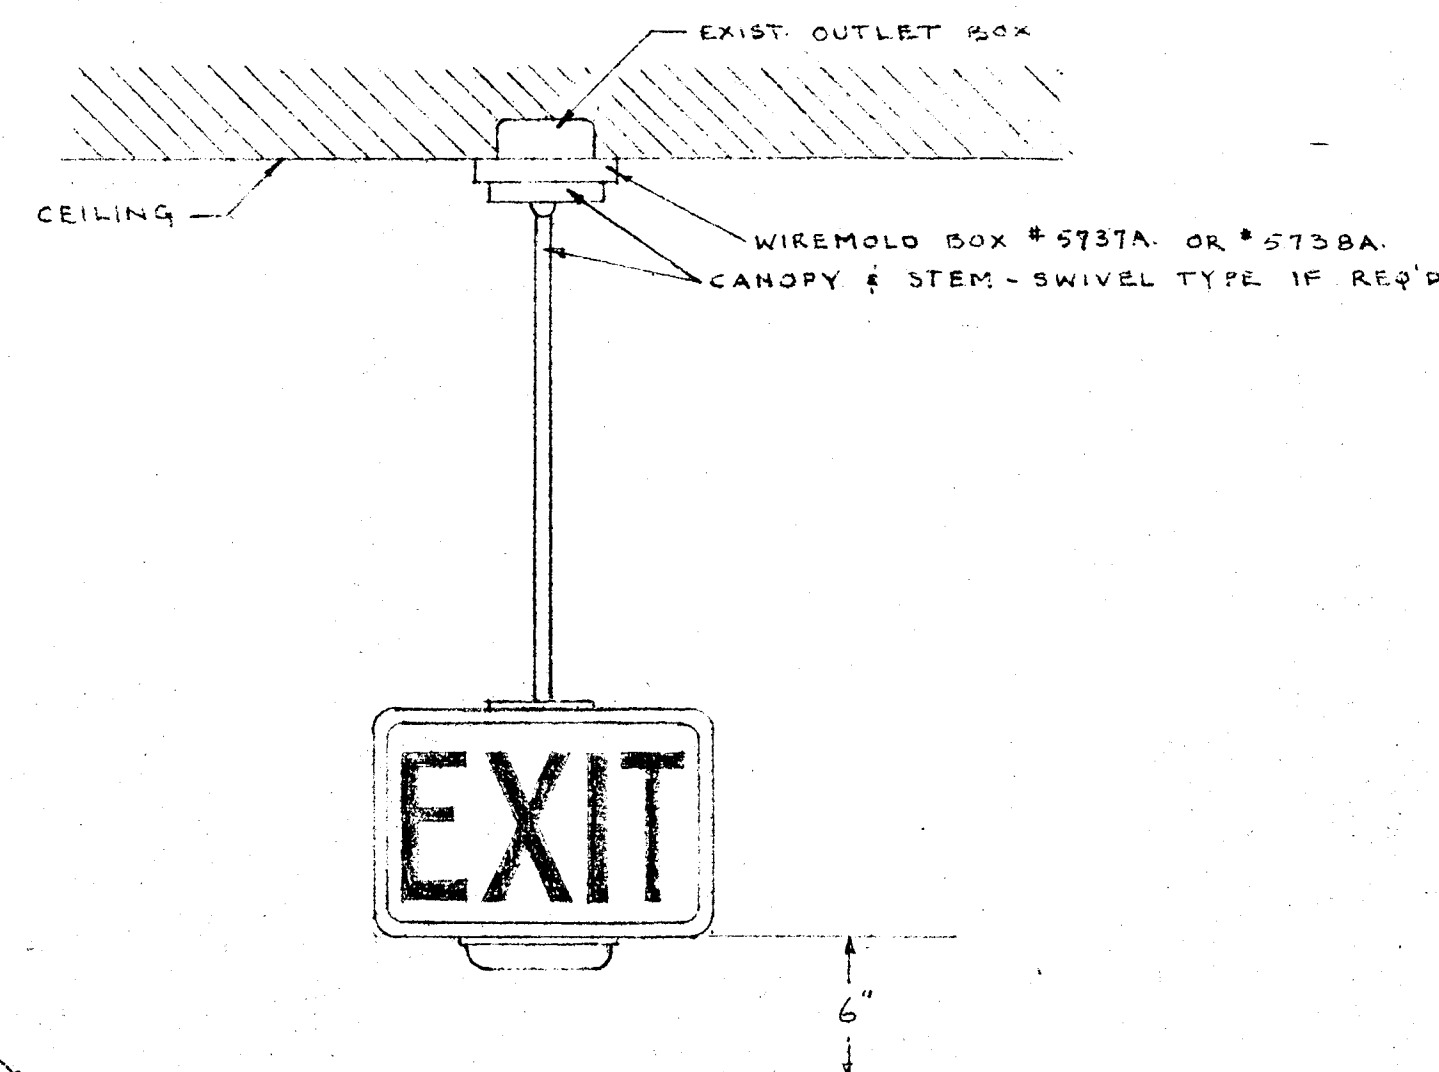


SUSPENSION MOUNTING

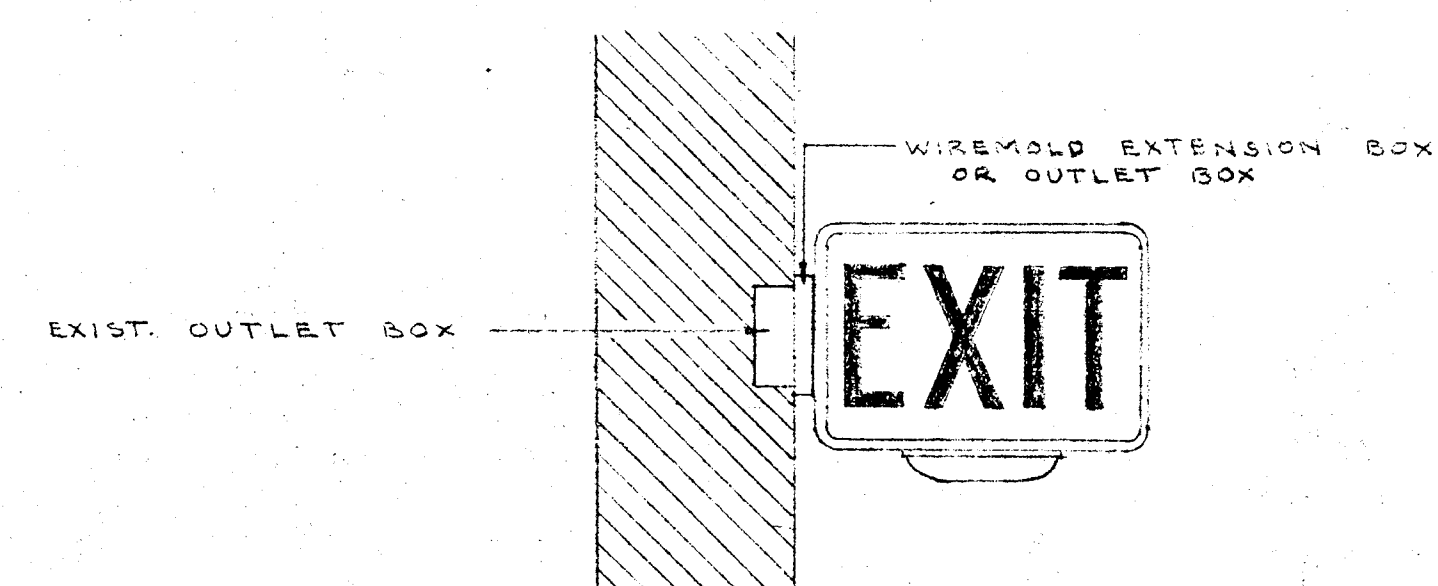

END MOUNTING

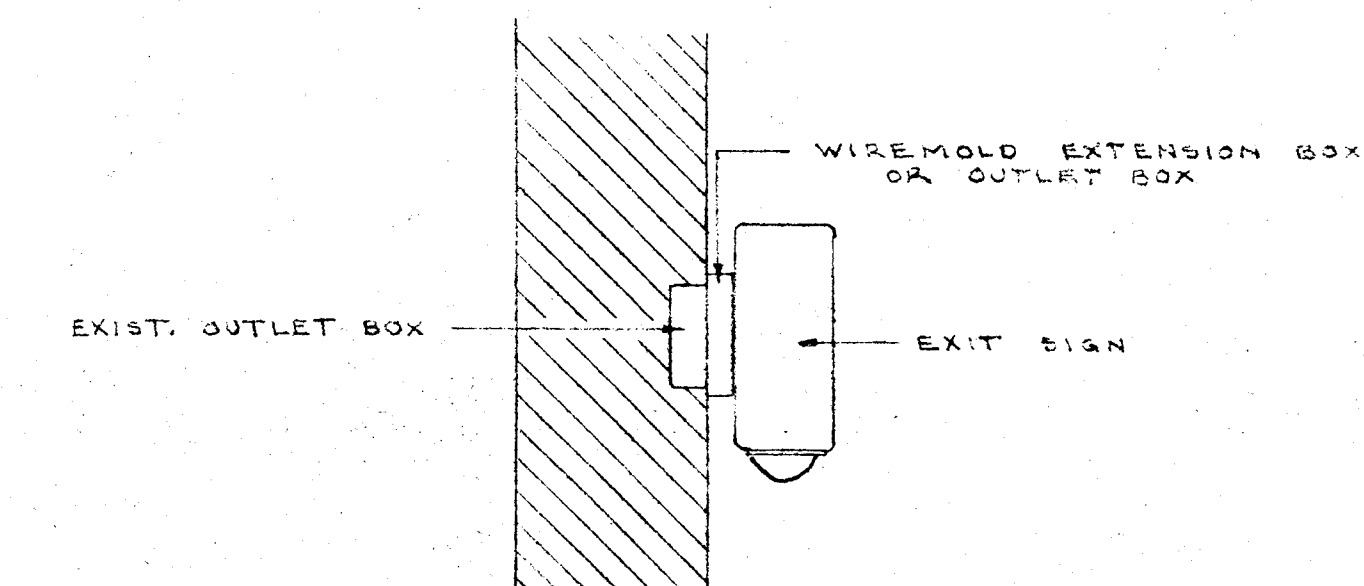


SURFACE MOUNTING

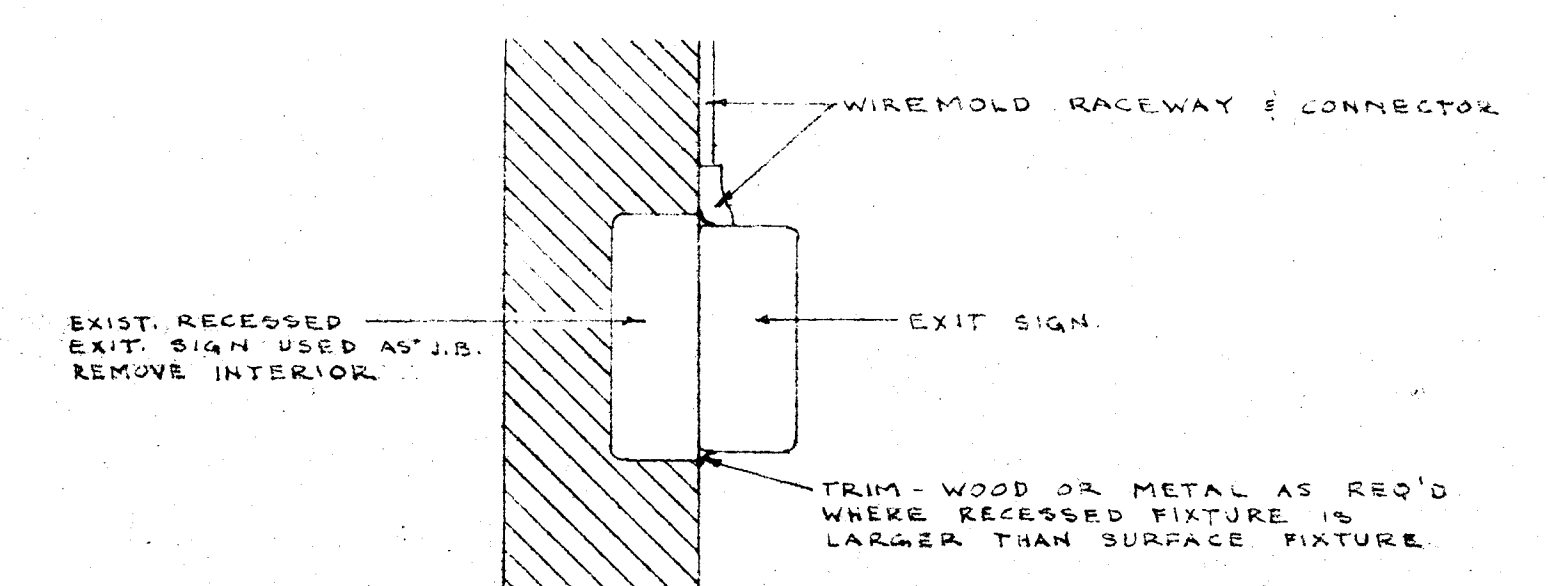

SURFACE MOUNTING


TYPICAL DETAILS OF EXIT SIGN MOUNTING

NO SCALE

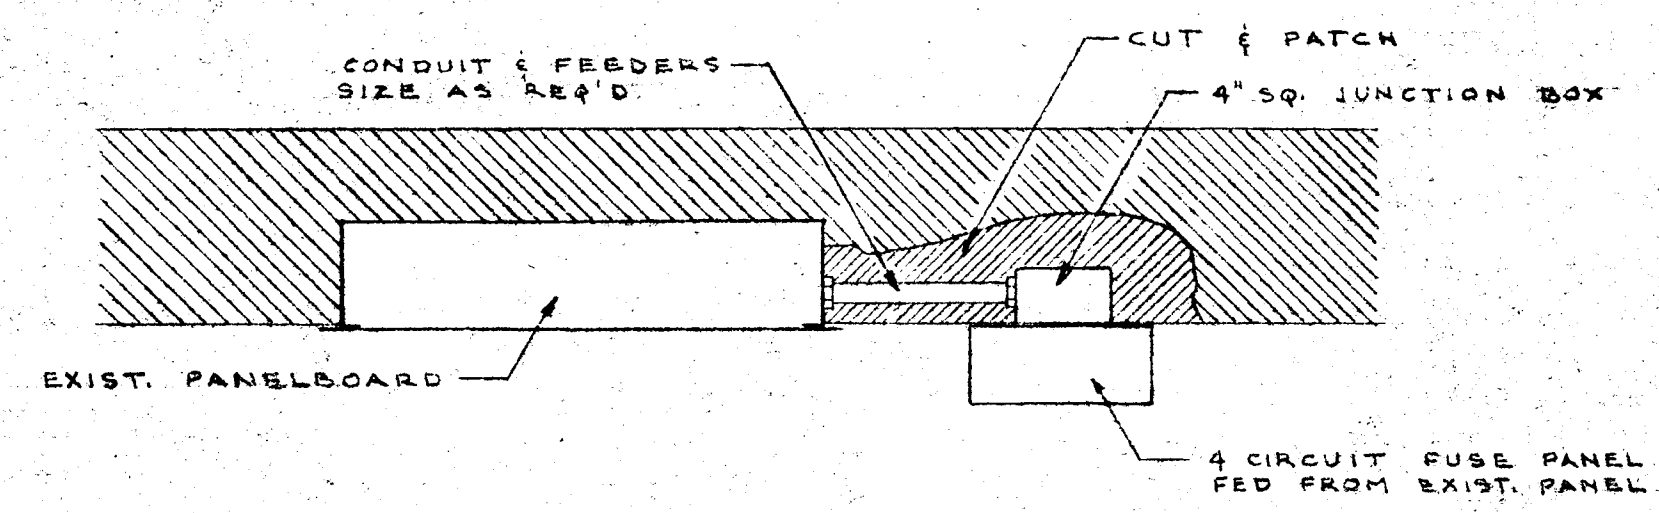


PANELBOARD MOUNTING DETAIL

NO SCALE

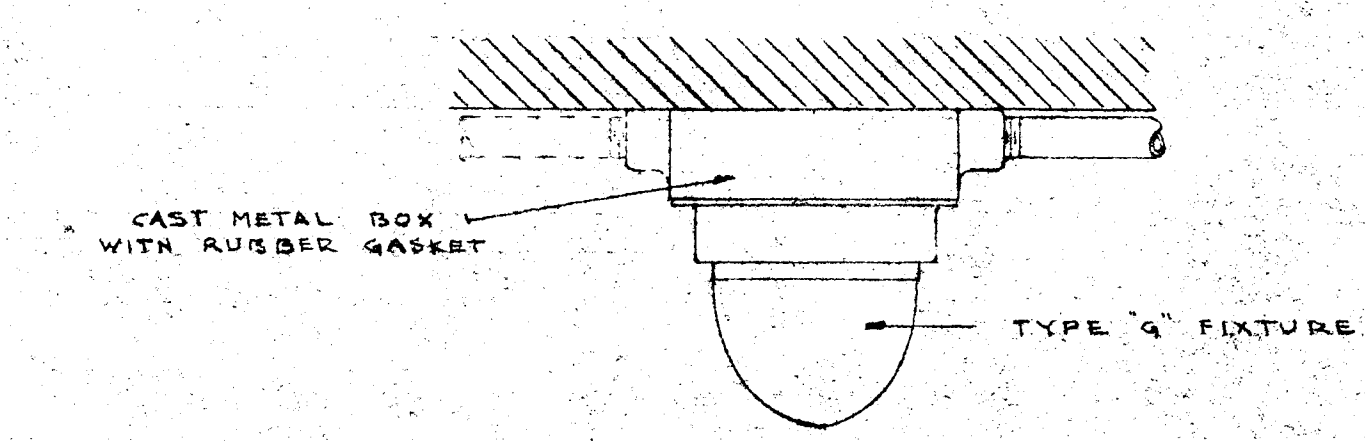

TYPICAL TYPE 'G' FIXTURE MOUNTING DETAIL

NO SCALE

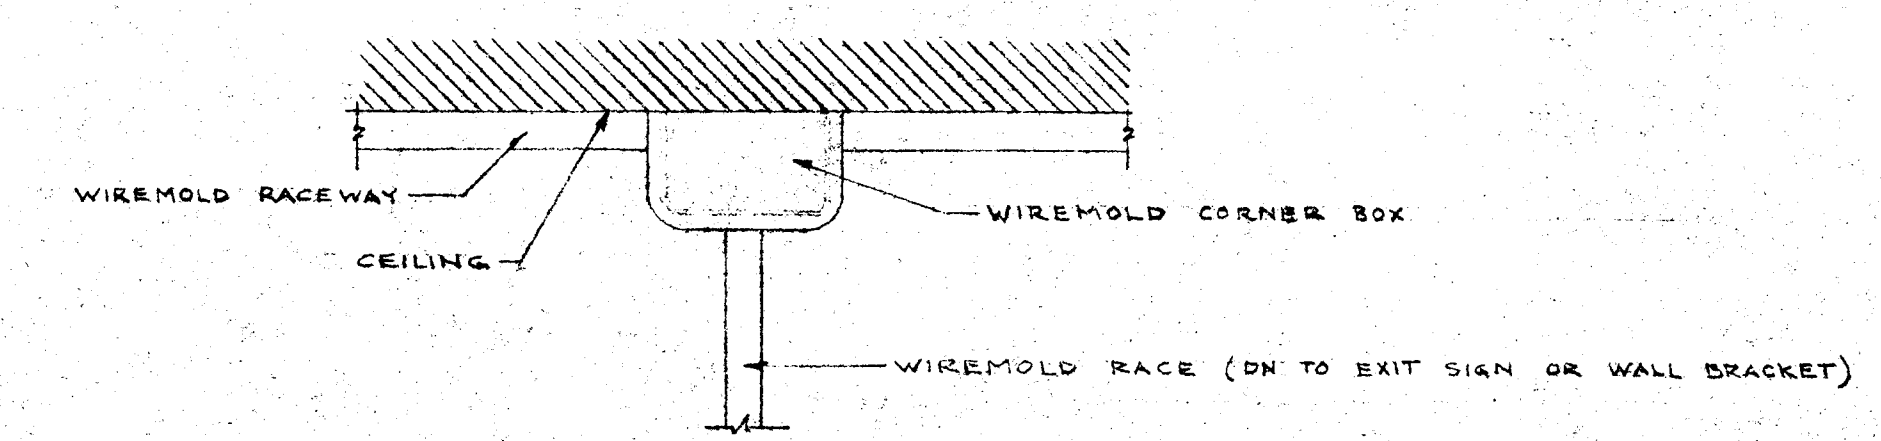

RACEWAY JUNCTION DETAIL

NO SCALE

TYPICAL MISC. DETAILS		
CITY OF HARTFORD, CONNECTICUT DEPARTMENT OF ENGINEERING		
EMERGENCY LIGHTING DETAILS		
FOR ALL SCHOOLS		
SUBMITTED DIVISION ARCHITECT	RECOMMENDED CITY ARCHITECT	APPROVED CITY ENGINEER
DESIGN R.G.B.	DRAWN R.G.B.	DAYBOOK NO. 09611-0
TRACED	CHECK	DATE MARCH 10, 1960

VERIFY EXISTING
CONDITIONS AND
DIMENSIONS AT
BUILDING