


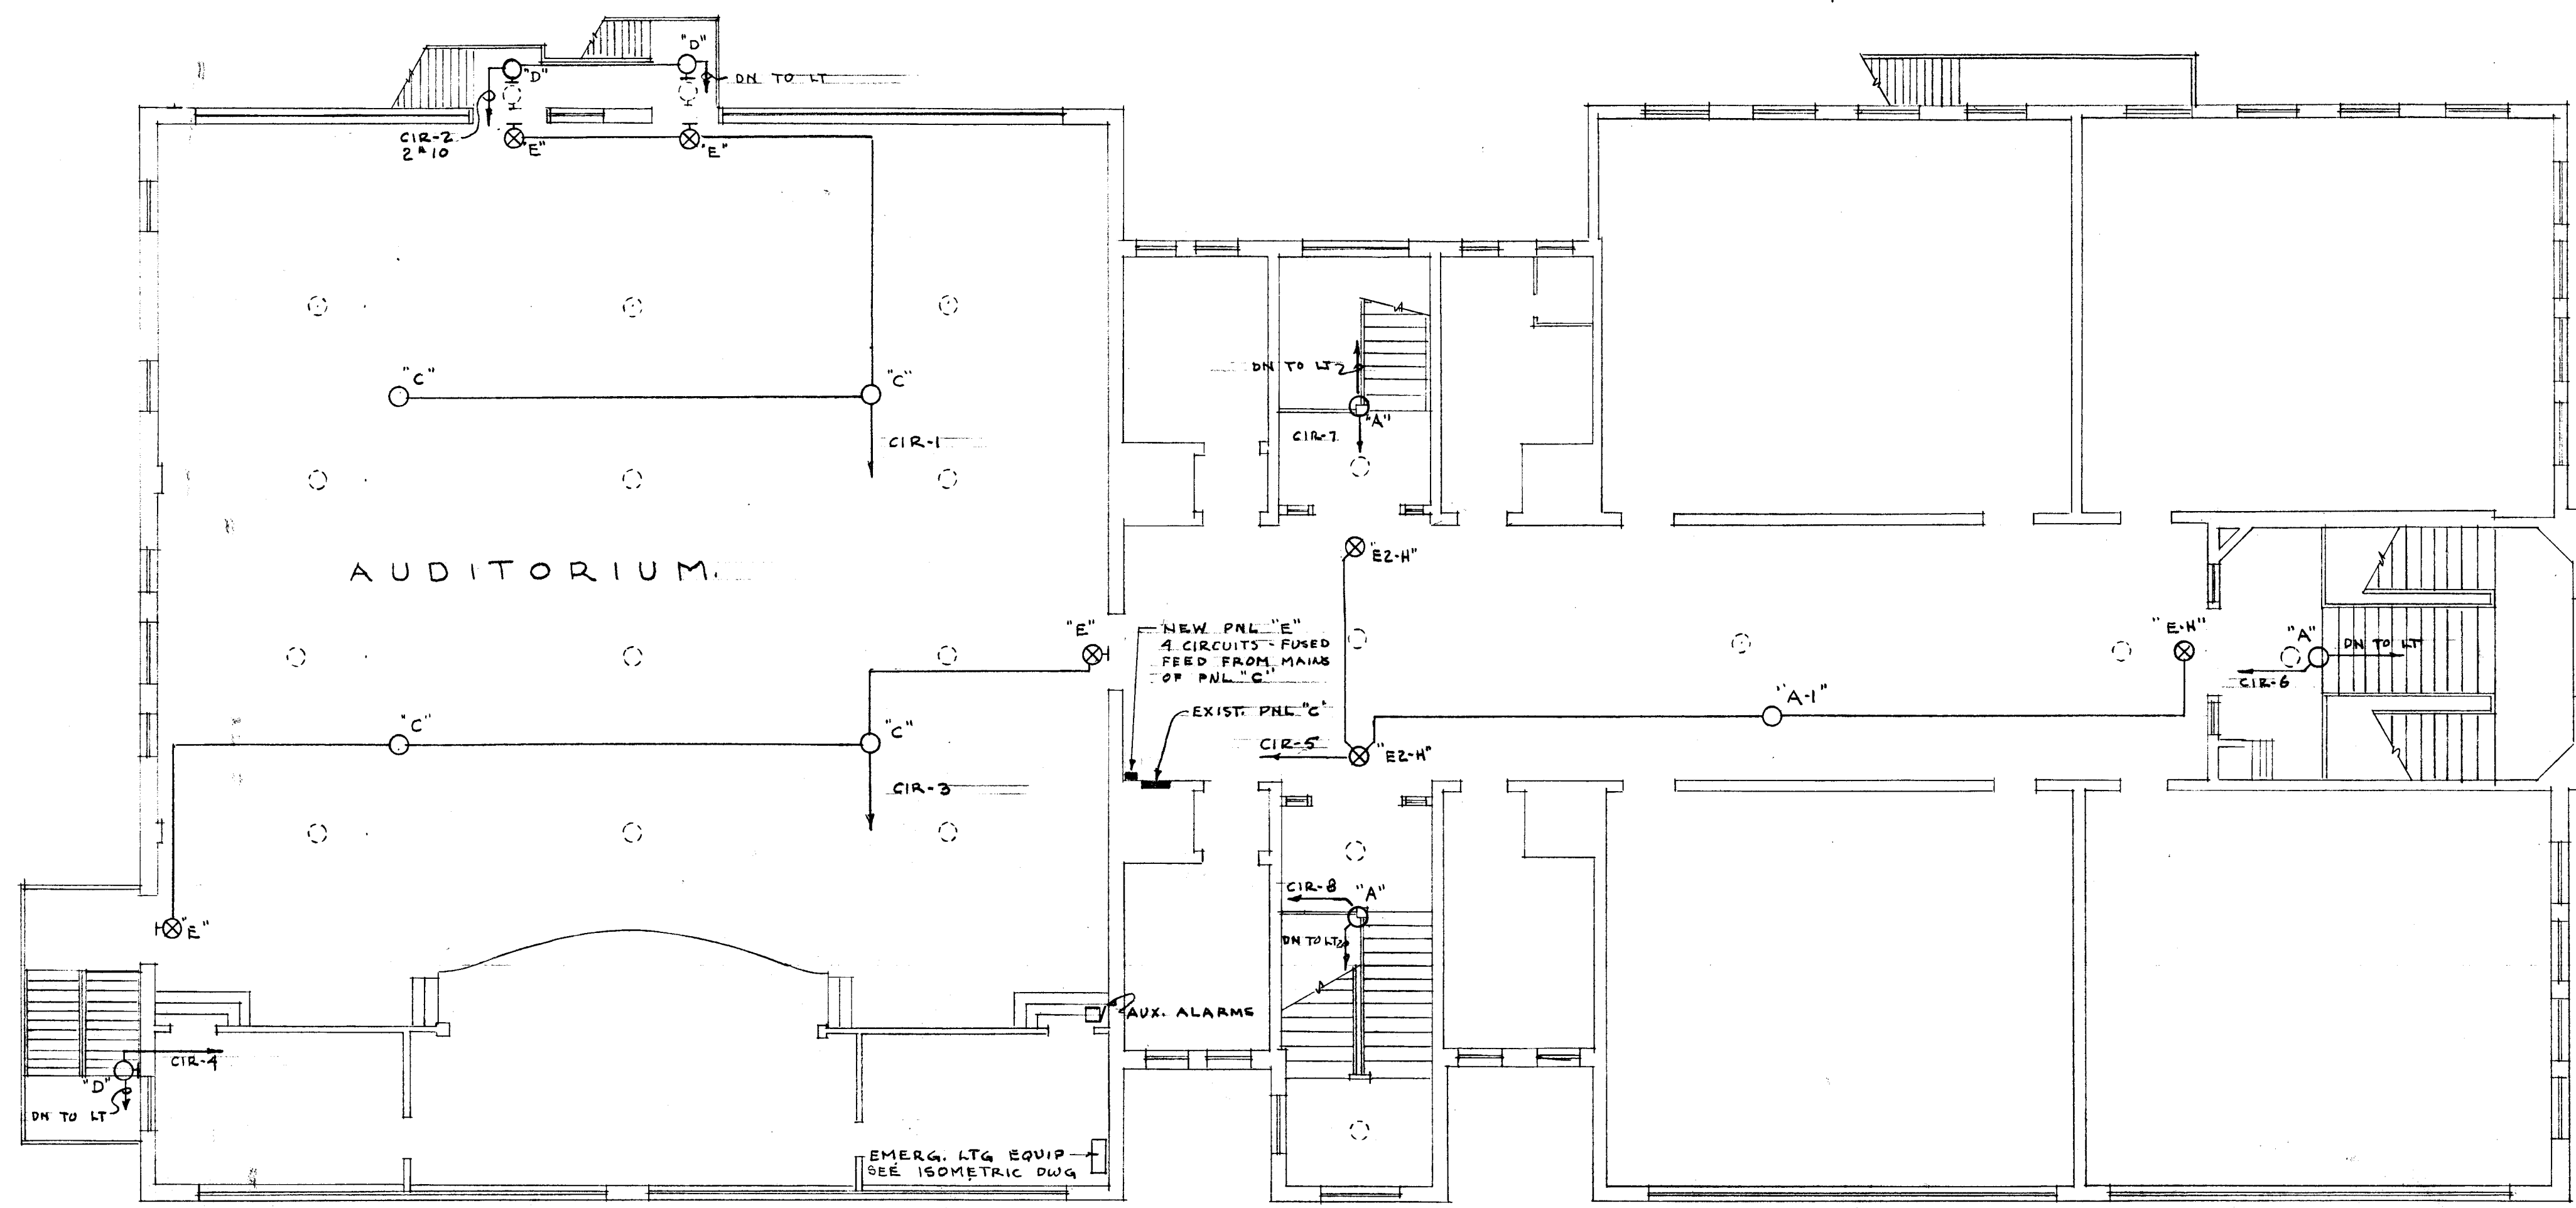


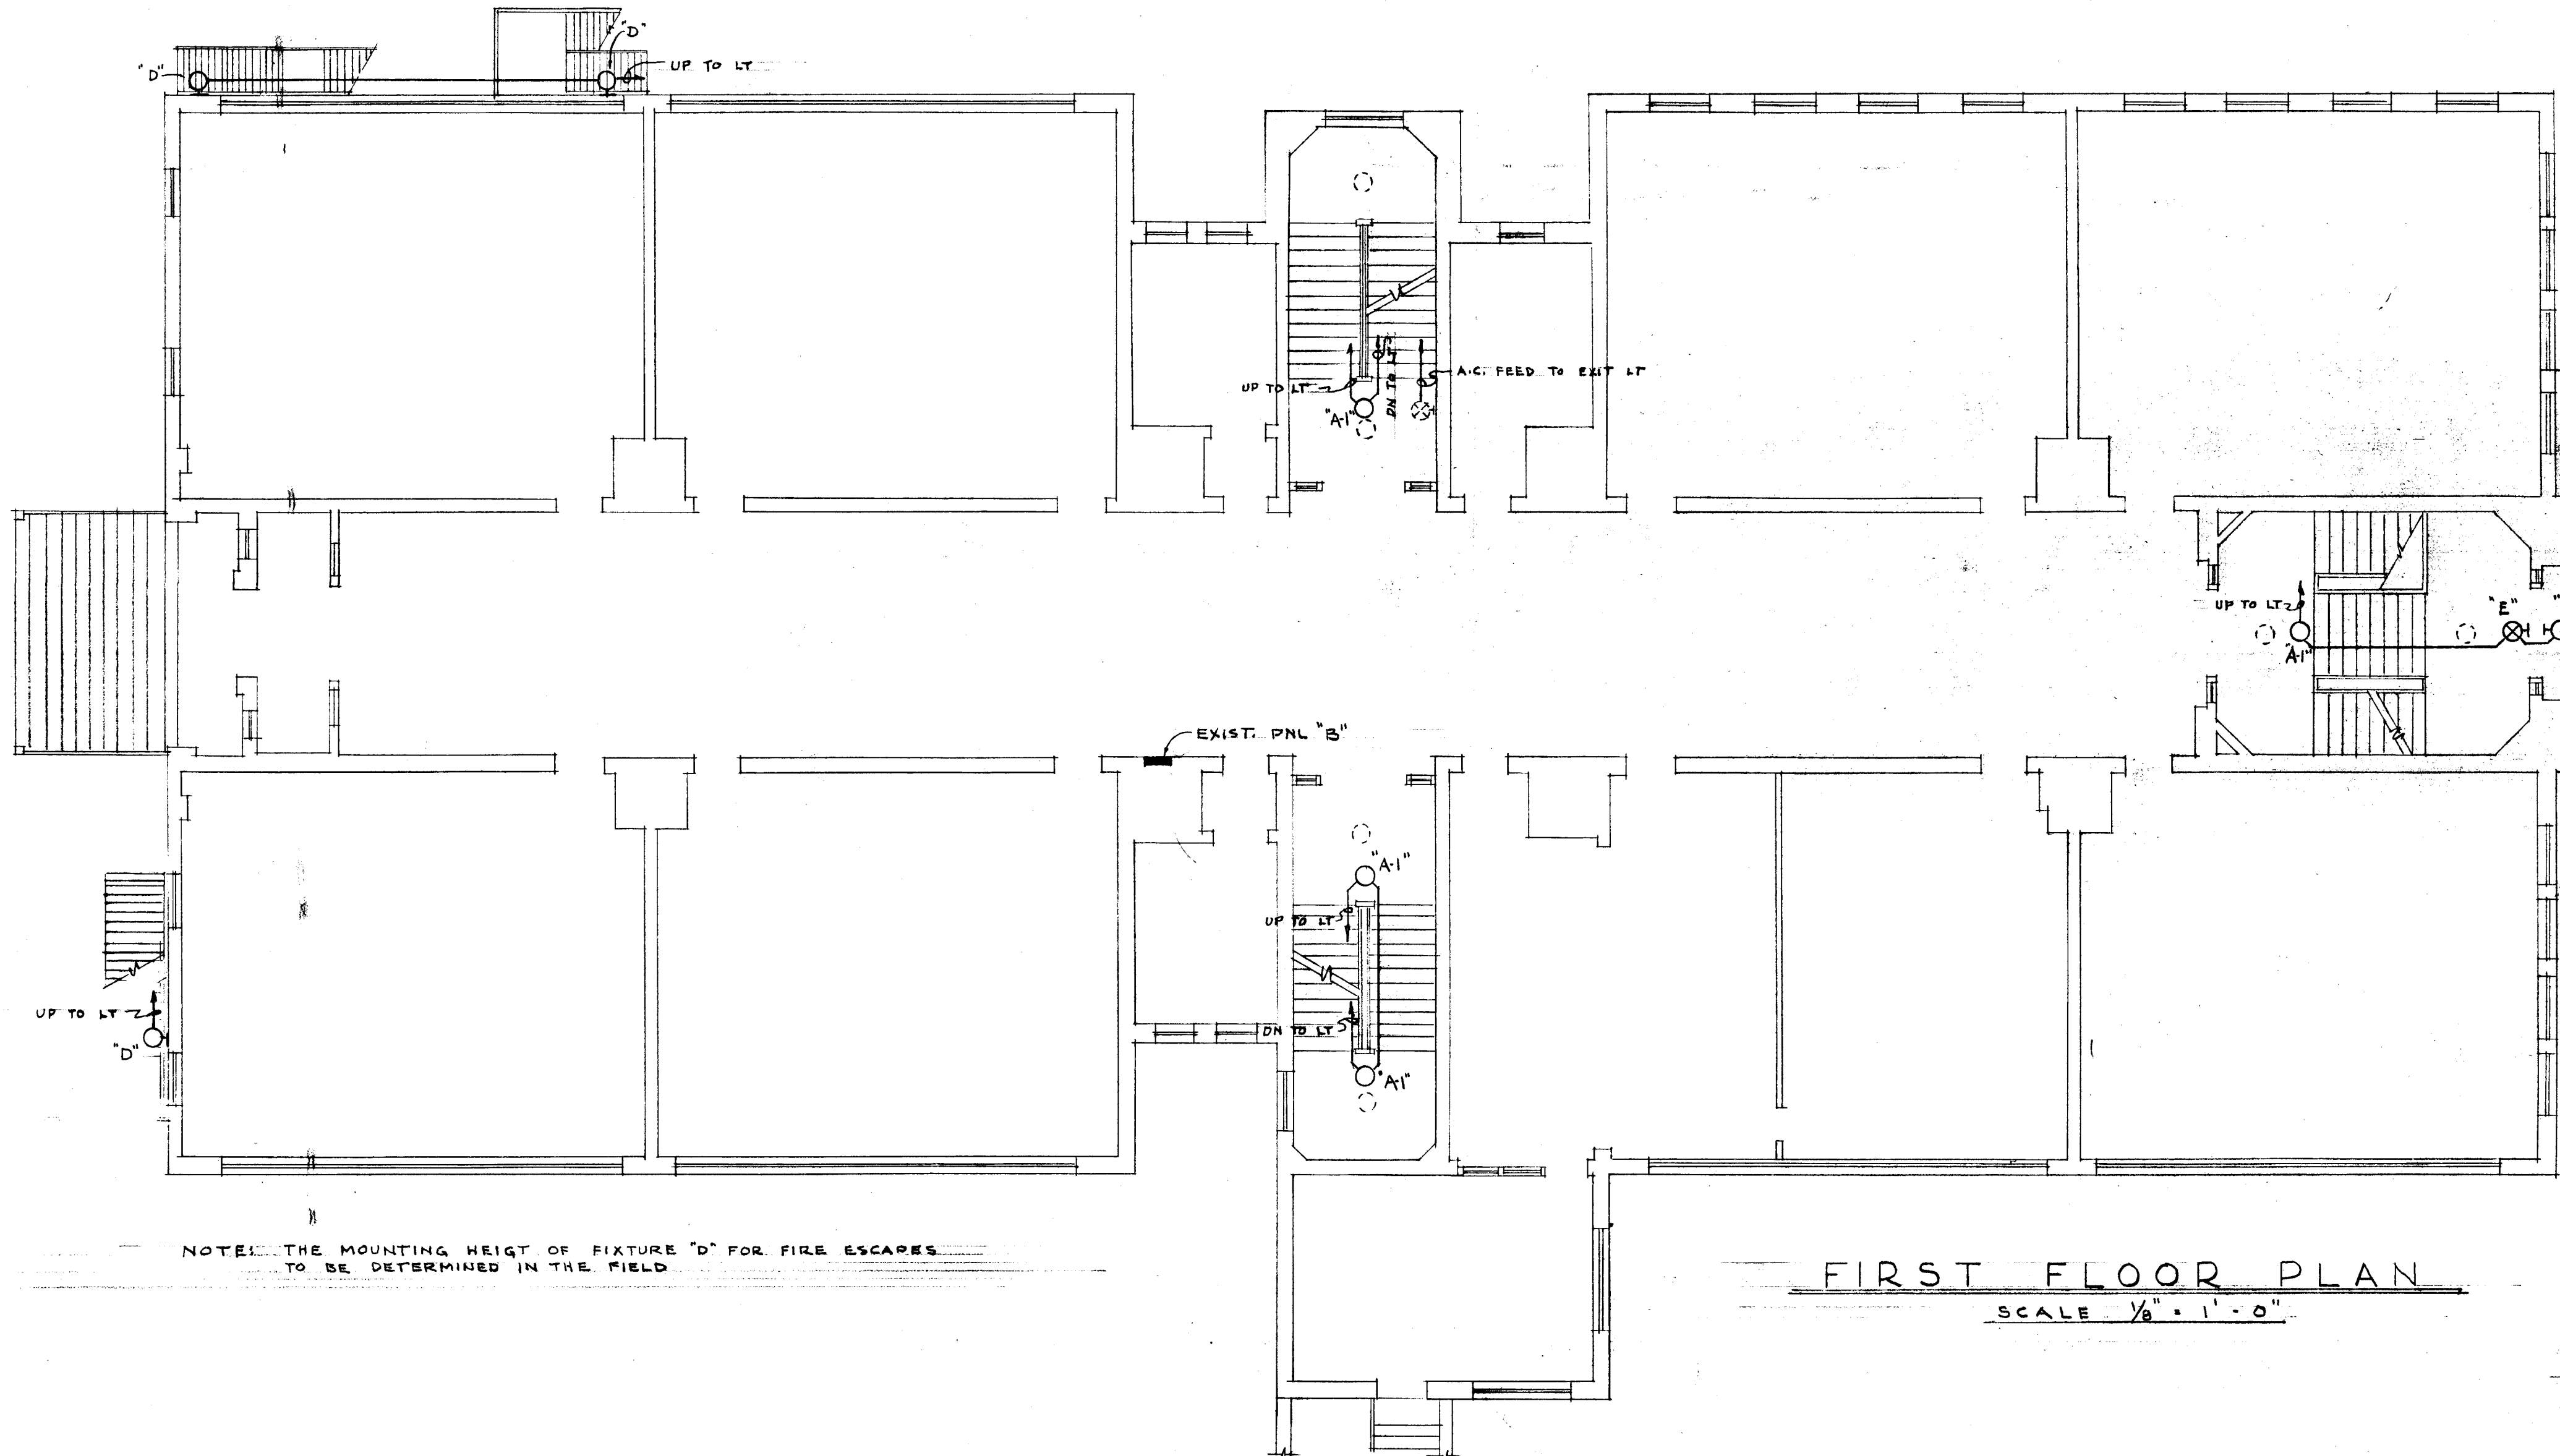



SECOND FLOOR PLAN
SCALE $\frac{1}{8}" = 1'-0"$

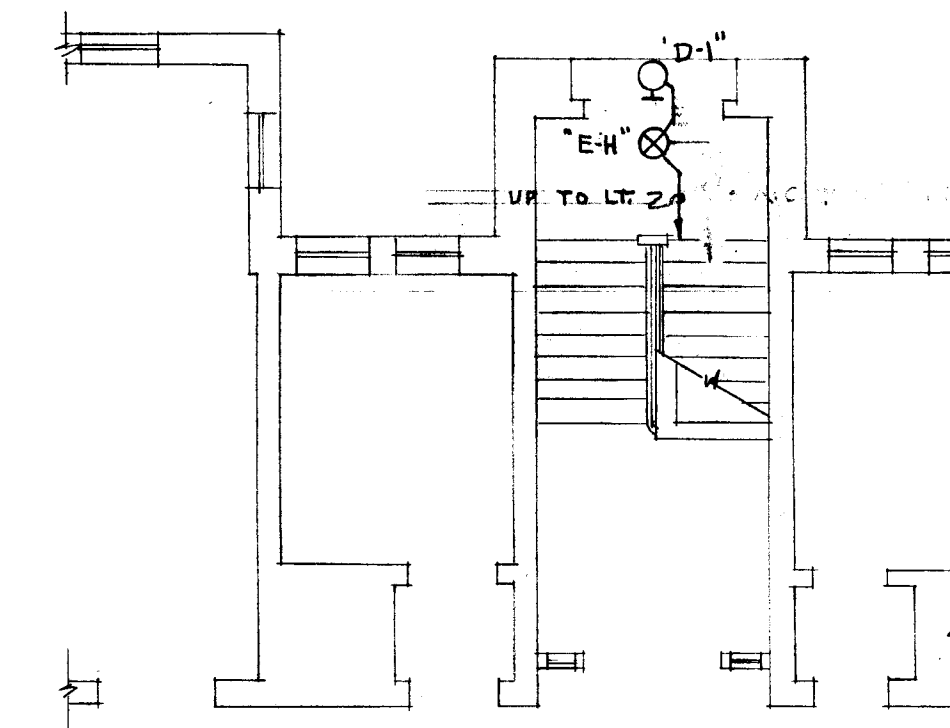


FIRST FLOOR PLAN
SCALE $\frac{1}{8}" = 1'-0"$

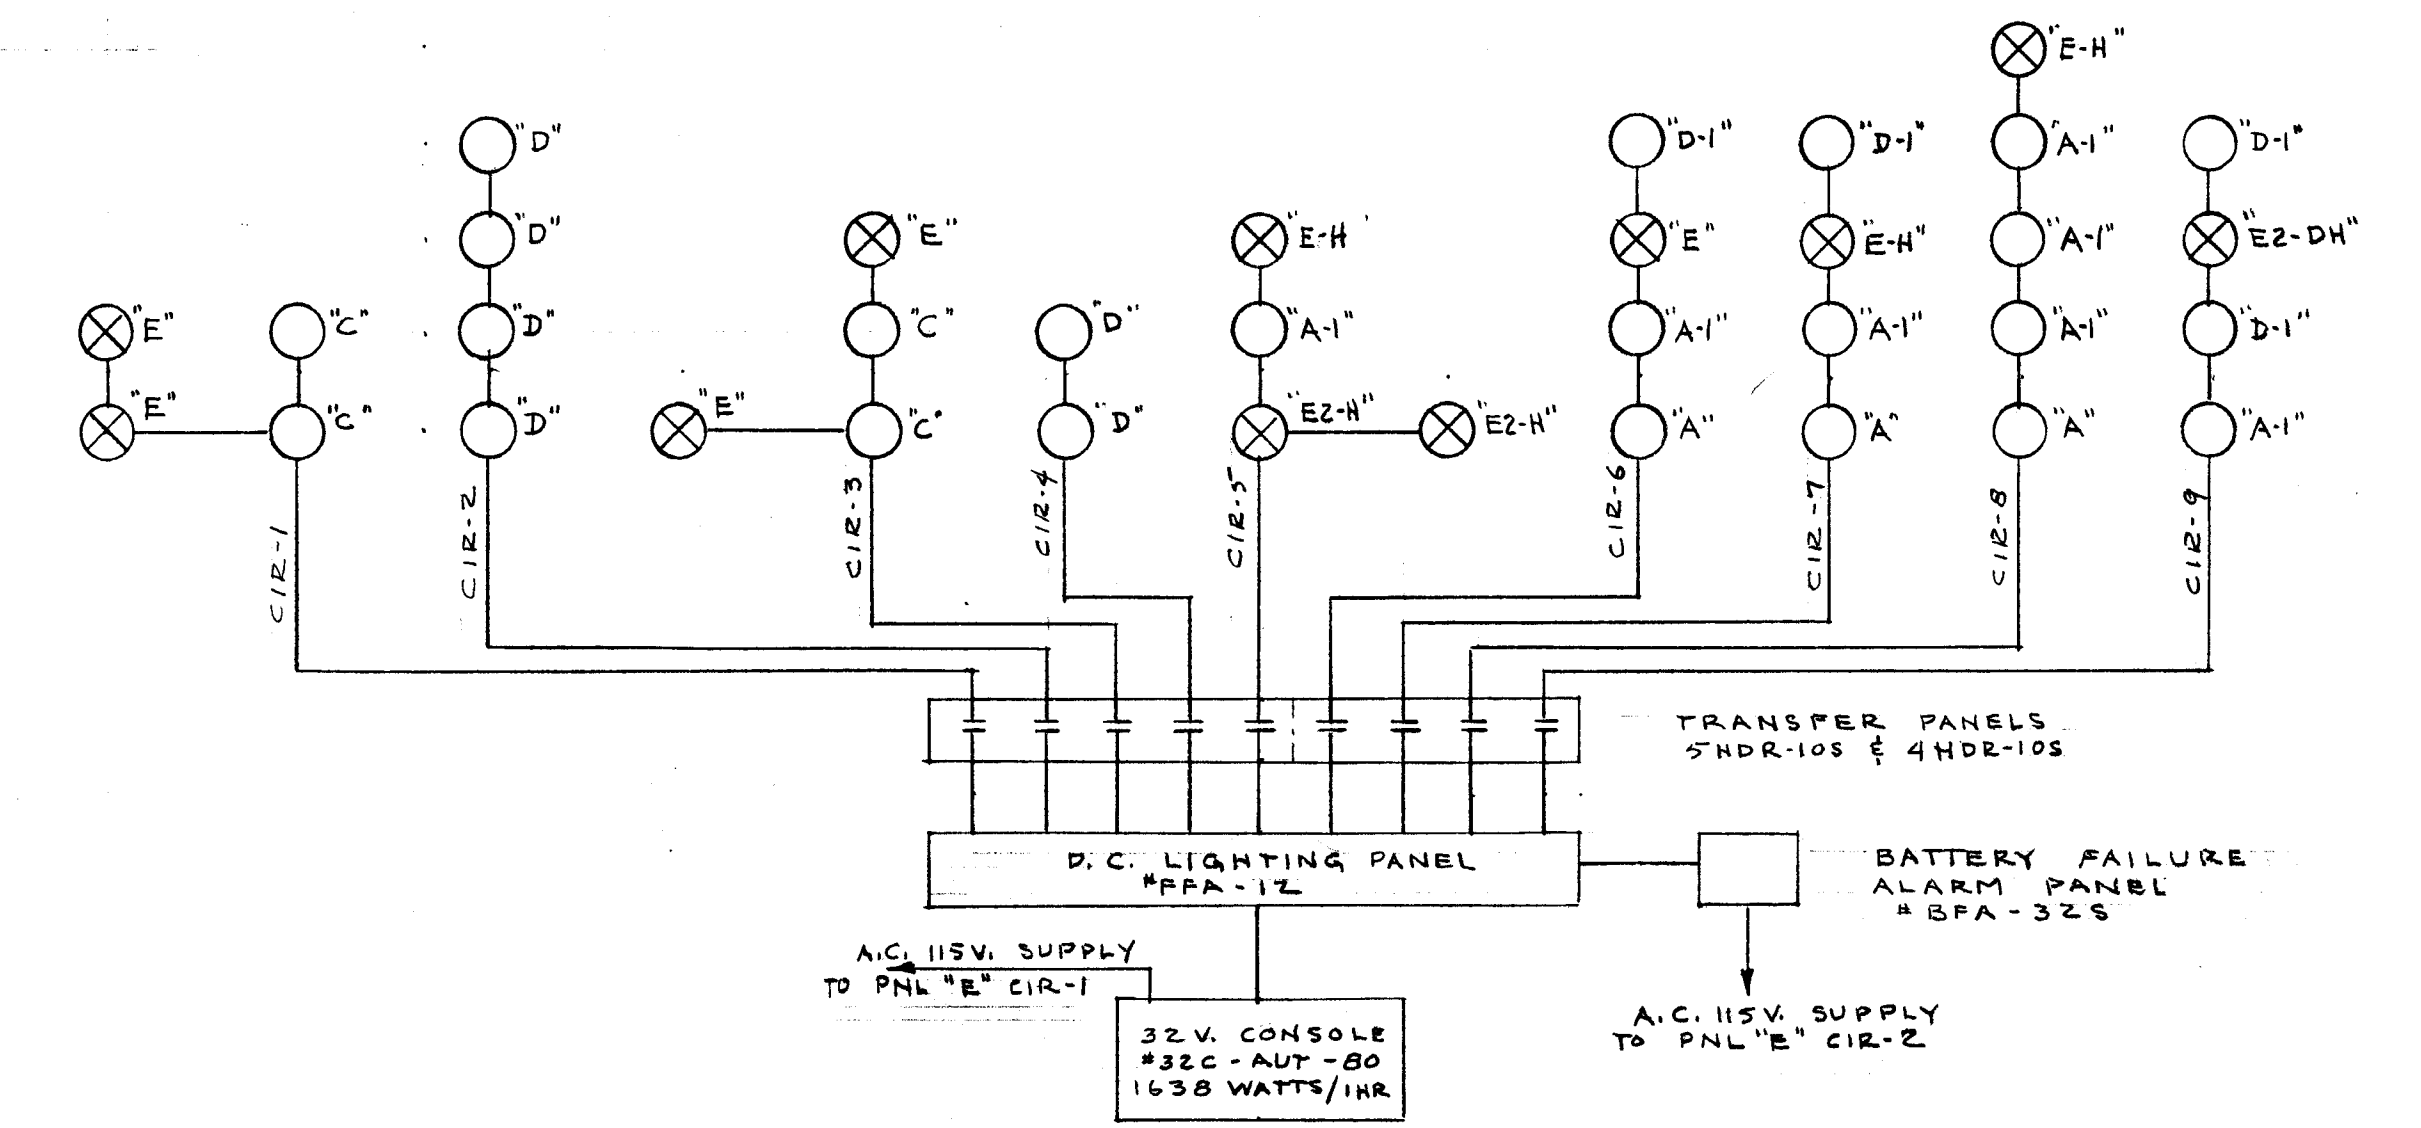

CORRIDOR

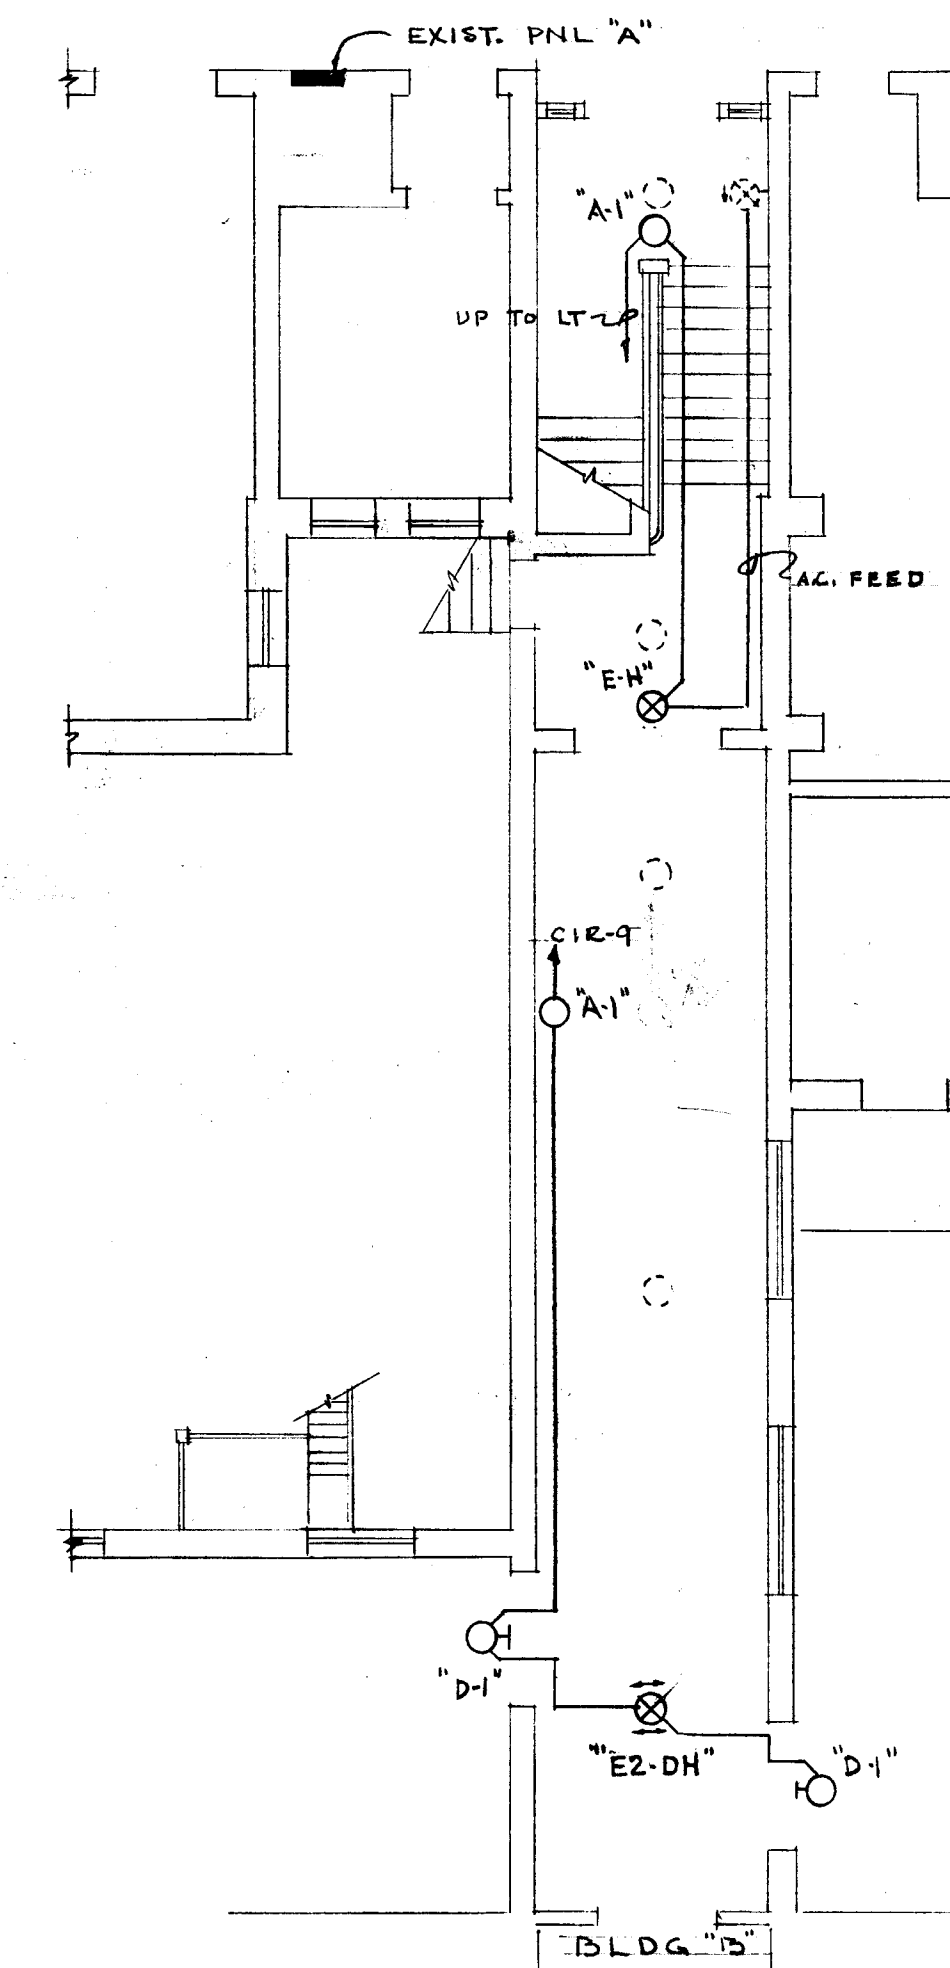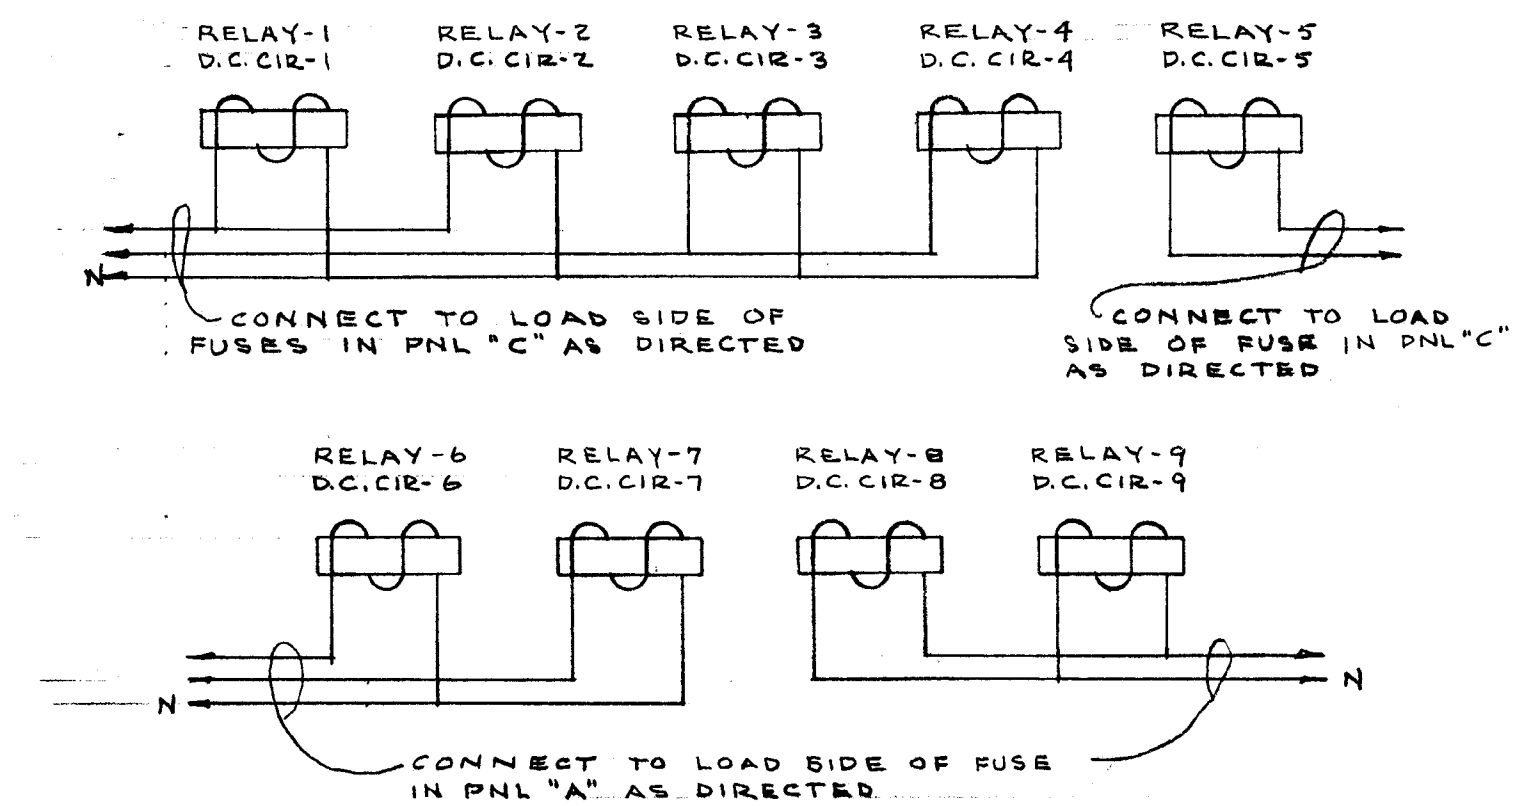

WIRING DIAGRAM FOR A.C. CONTROL
OF RELAYS IN TRANSFER PANELS
NO SCALE

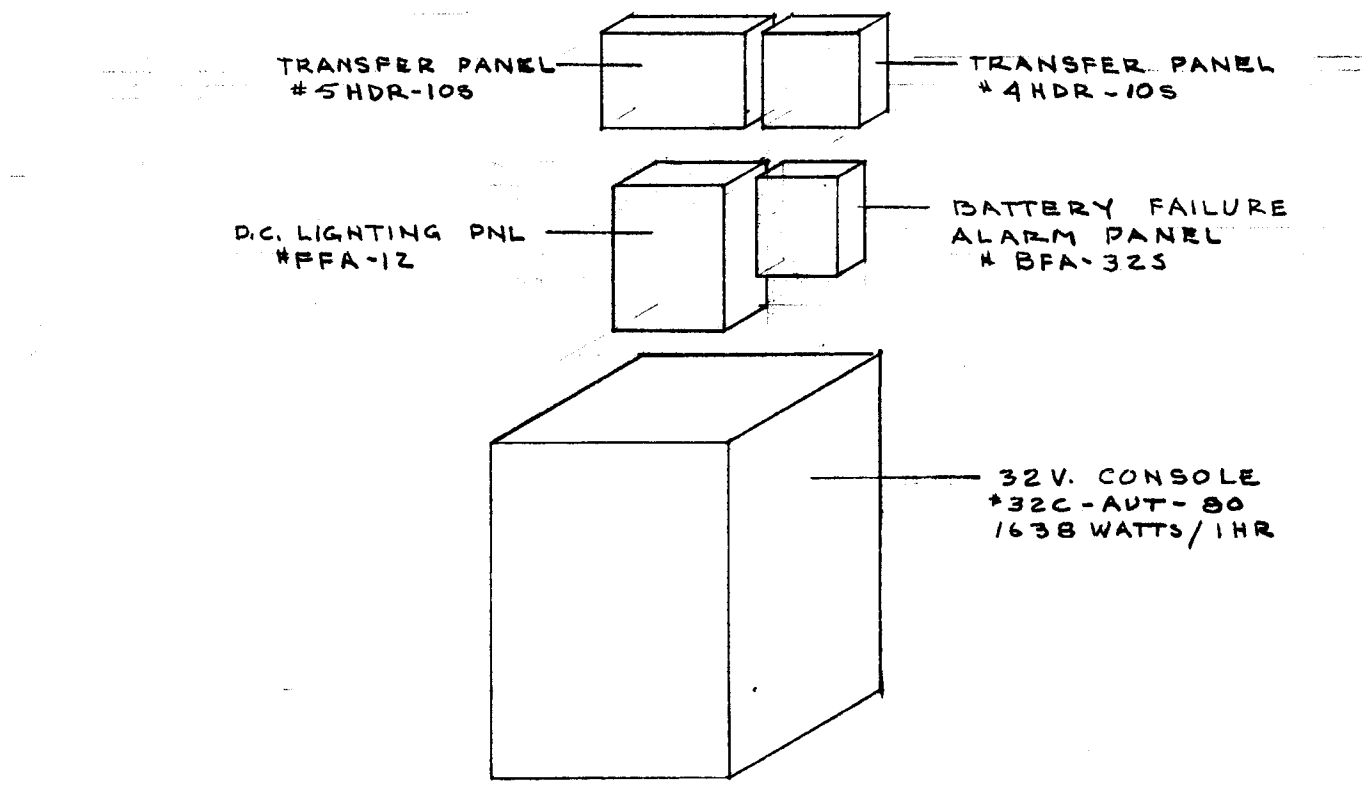

AUDITORIUM

CITY OF HARTFORD, CONNECTICUT
DEPARTMENT OF ENGINEERING

EMERGENCY LIGHTING
FOR
ELEANOR B. KENNELLY SCHOOL
180 WHITE ST. HARTFORD CONN.

SUBMITTED
DIVISION ARCHITECT

RECOMMENDED
CITY ARCHITECT

APPROVED
CITY ENGINEER

DESIGN R.G.B. DRAWN R.G.B. DAYBOOK NO. 09612-B

DATE MARCH 10, 1960

VERIFY EXISTING
CONDITIONS AND
DIMENSIONS AT
BUILDING