



WIRING DIAGRAM OF A.C. CONTROL FOR RELAYS IN TRANSFER PANEL
NO SCALE

FIXTURE		SCHEDULE
TYPE	MANUFACTURER & CATALOG NO.	LAMPS.
A	DUAL-LITE #EXT-1245	2-32 CP.
A-1	" #EXT-1245	2-15 CP.
D-1	" #EXT-09	2-15 CP.
E	" #EXT-125	2-25 WATT A.C. & 3-15 CP.
E-H	" #EXT-125H	" & "
EI	" #EXT-125	" & 1-15 CP & 2-32 CP
EI-WG	" #EXT-125 WG.	" & " & "
EI-L	" #EXT-125 L	" & " & "
EI-R	" #EXT-125 R	" & " & "
ES-DH	" #EXT-127DH	" & " & "

SYMBOL LIST	
SYMBOL	DESCRIPTION
⊗	EXIST. FIXTURE OR OUTLET
○	CEILING FIXTURE
⊖	WALL BRACKET
⊗	EXIT LIGHT
■	PANELBOARD
□	AUX. ALARMS FOR BFA & D.C. LTG. PNLS

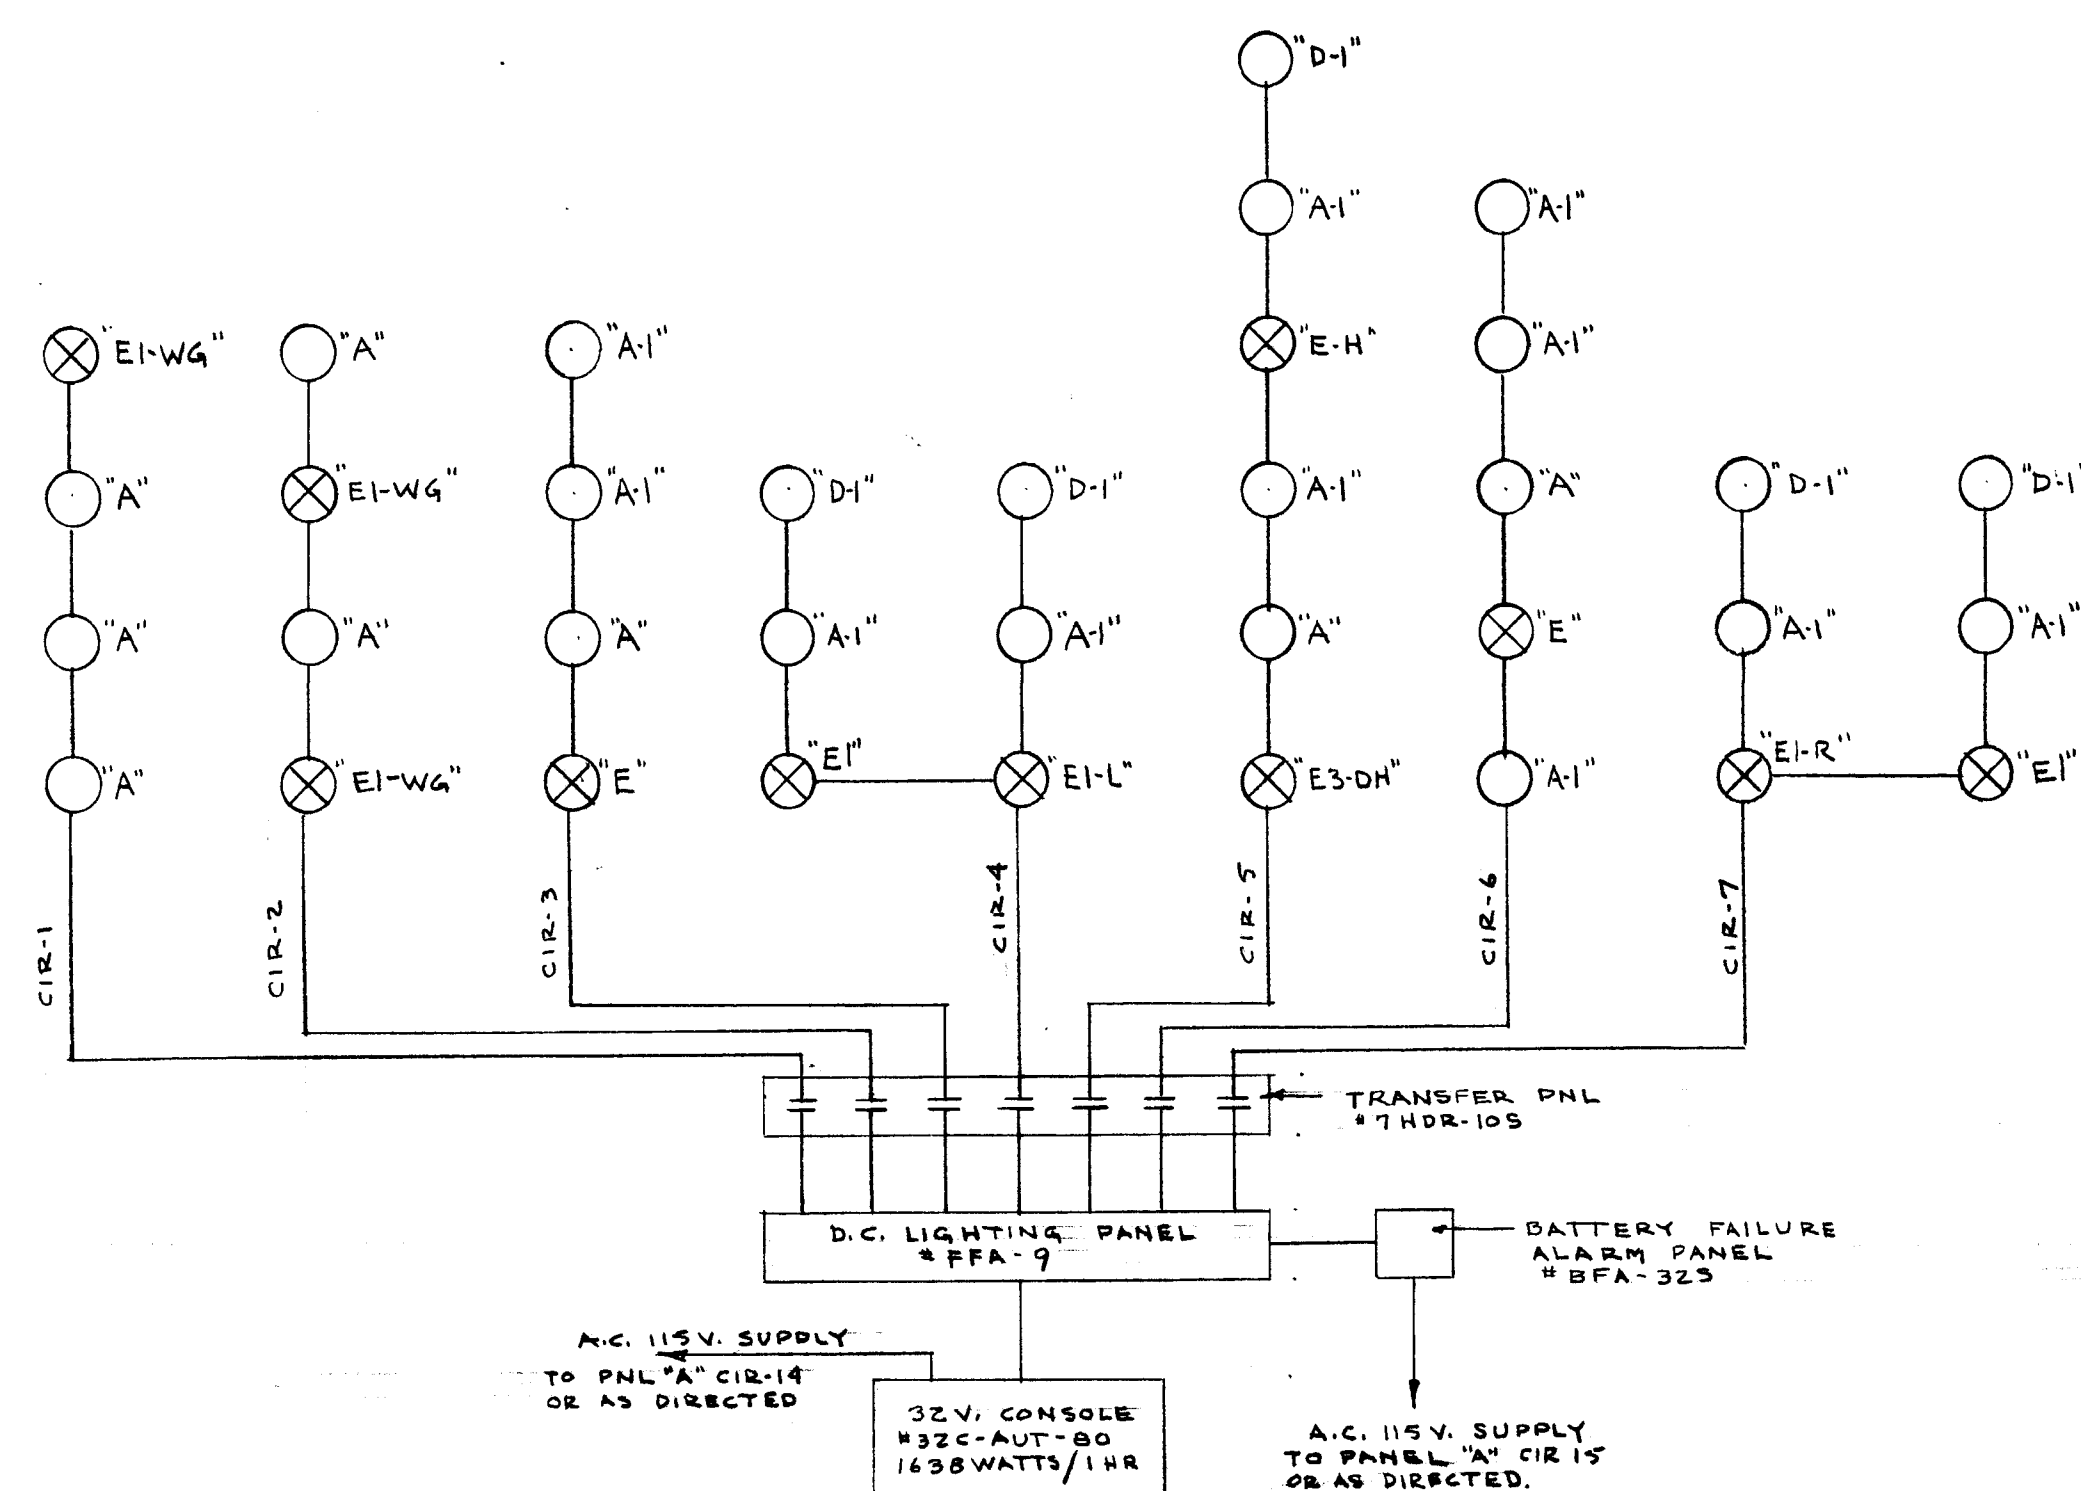

EMERGENCY LIGHTING SCHEMATIC
NO SCALE

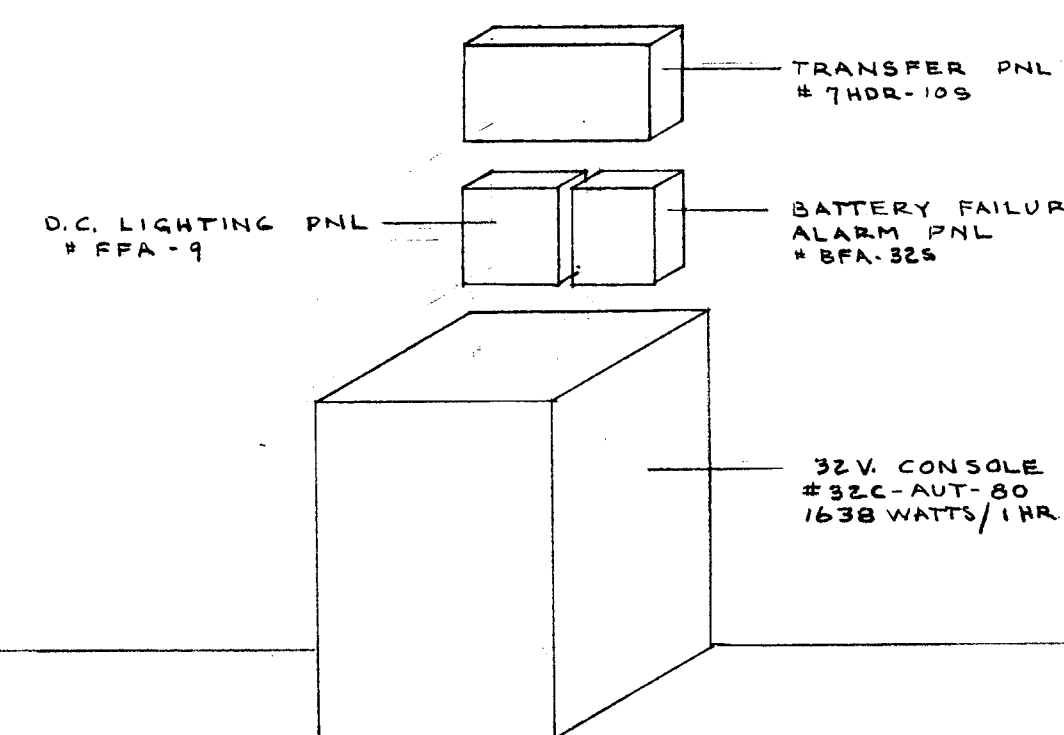

ISOMETRIC OF EMERGENCY EQUIPMENT
NO SCALE

CITY OF HARTFORD, CONNECTICUT DEPARTMENT OF ENGINEERING		
EMERGENCY LIGHTING FOR NEW PARK AVENUE SCHOOL 43 NEW PARK AV., HARTFORD CONN.		
SUBMITTED [Signature]	RECOMMENDED [Signature]	APPROVED [Signature]
DIVISION ARCHITECT [Signature]	CITY ARCHITECT [Signature]	CITY ENGINEER [Signature]
DESIGN R.G.B.	DRAWN R.G.B.	DAYBOOK NO. 09612-F
TRACED	CHECK	DATE MARCH 10, 1960

VERIFY EXISTING
CONDITIONS AND
DIMENSIONS AT
BUILDING