




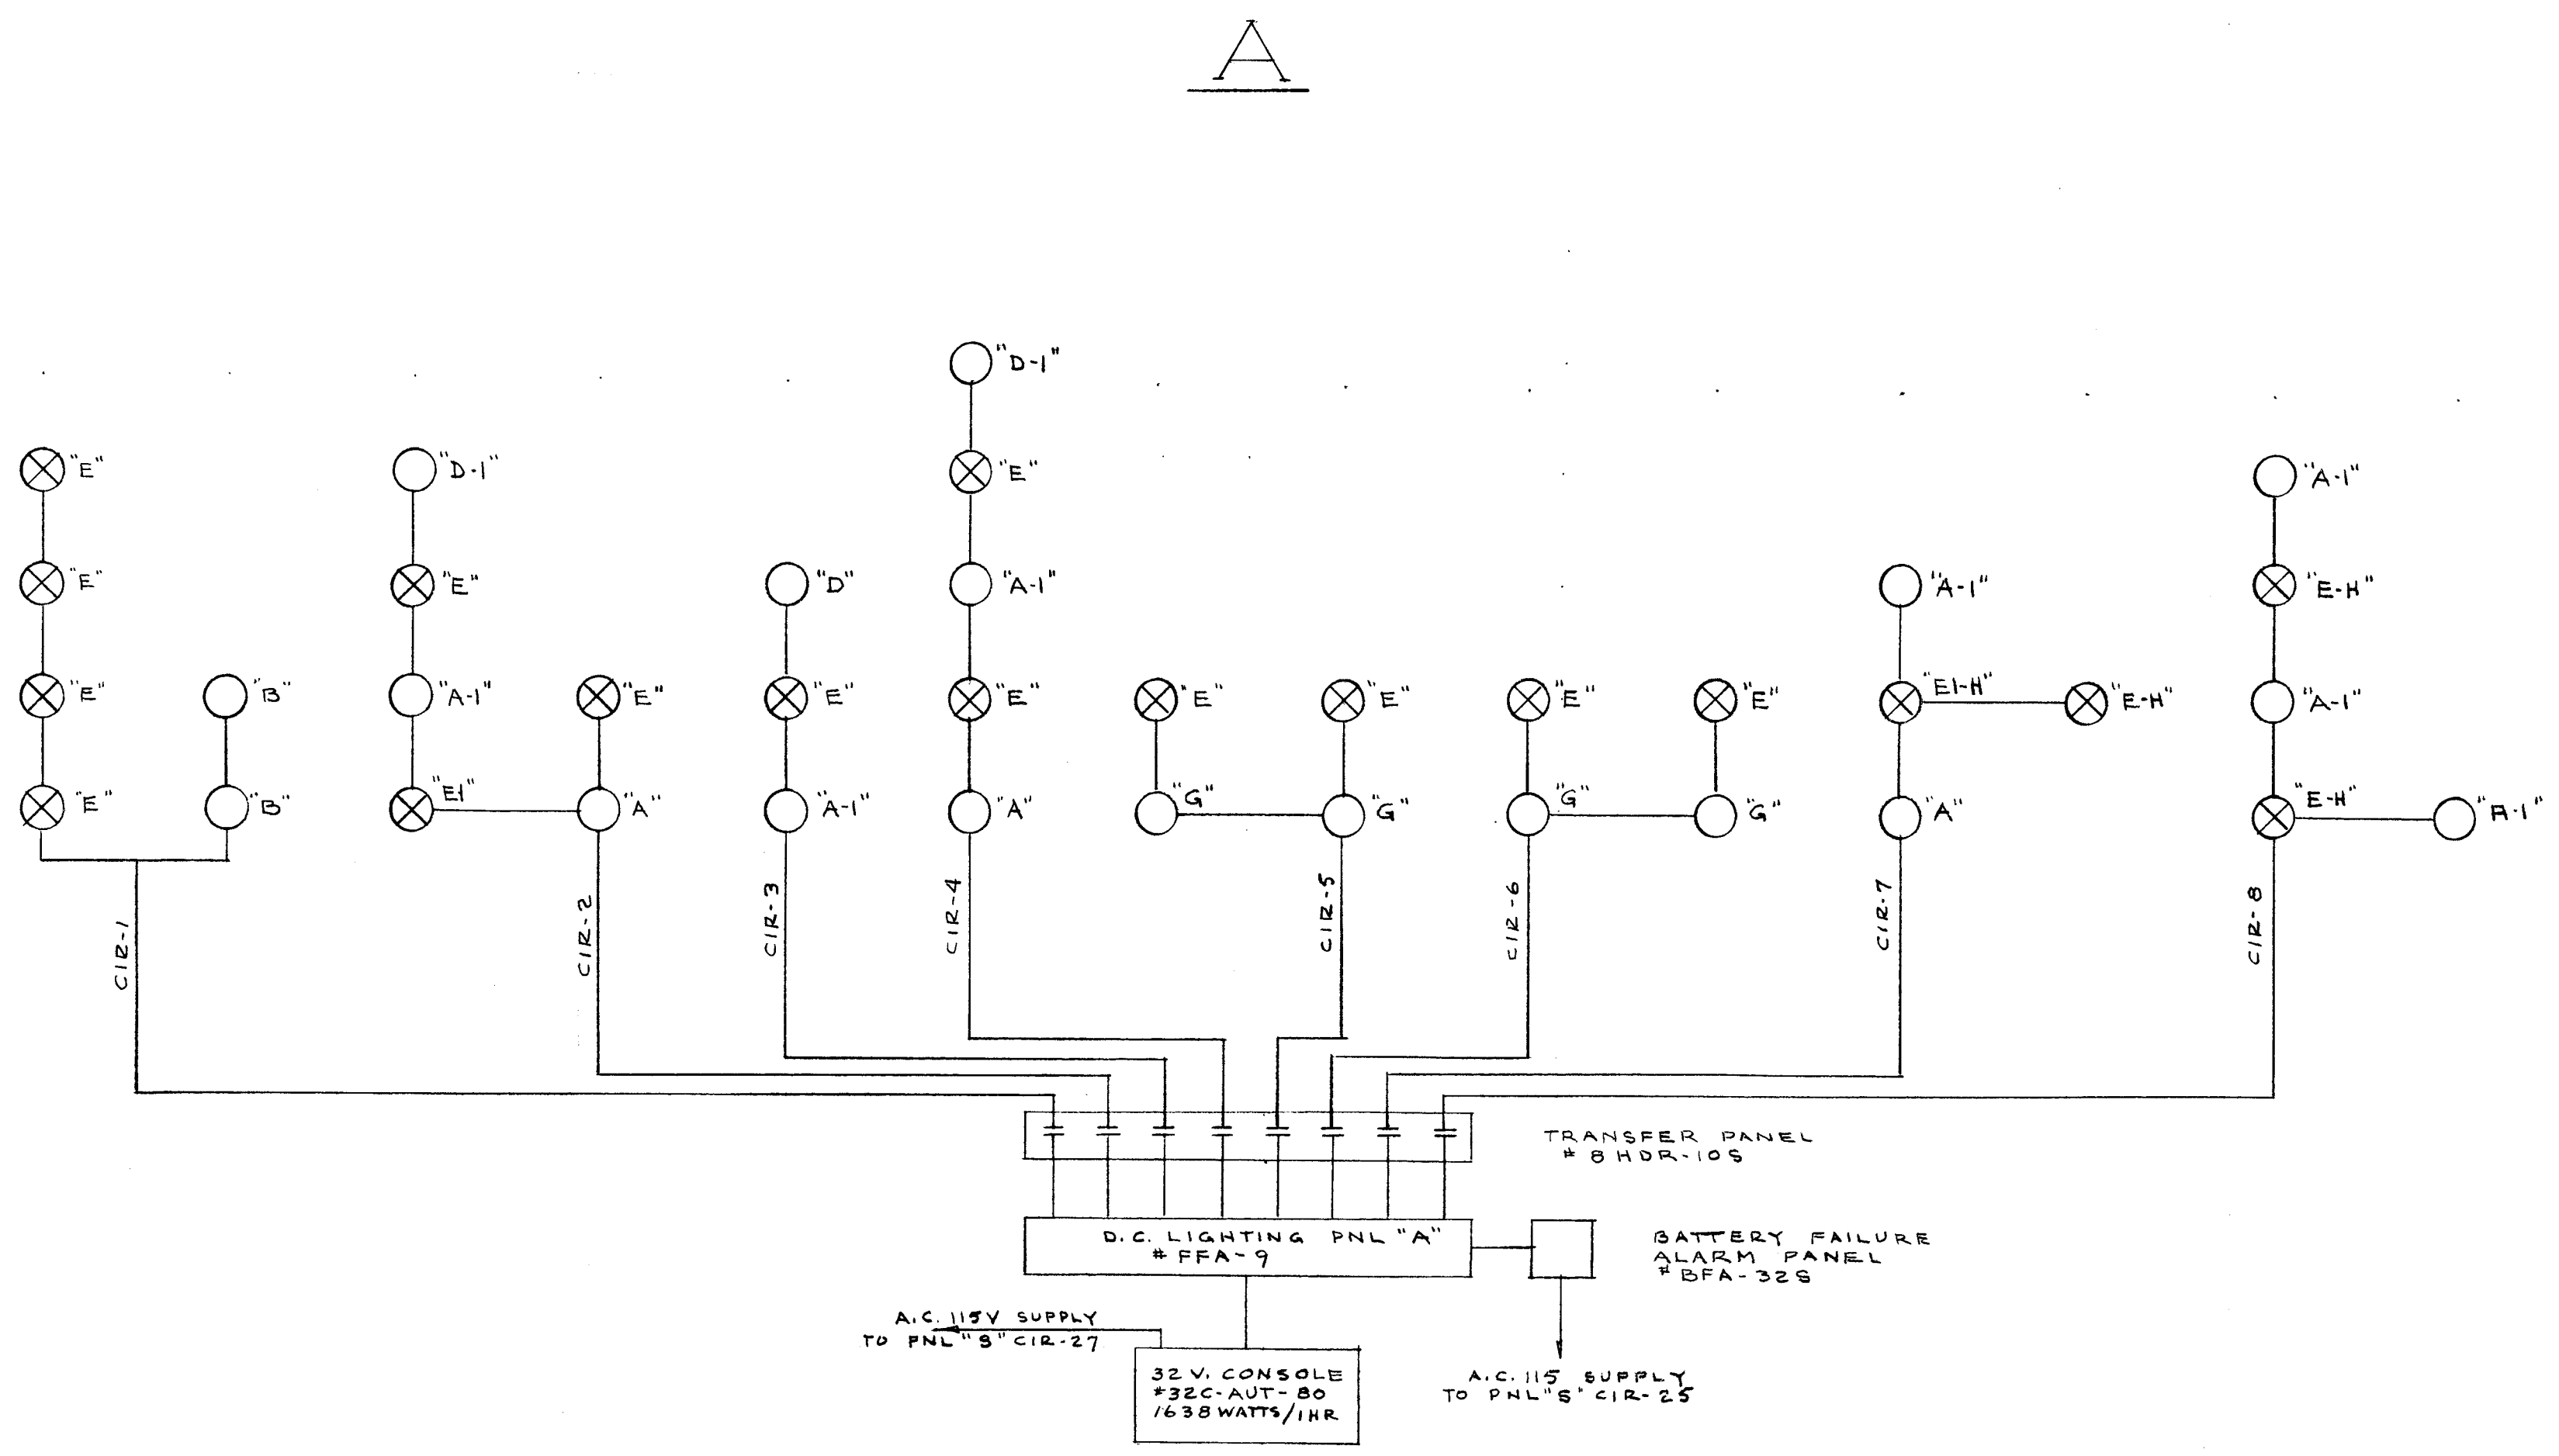


EMERGENCY LIGHTING SCHEMATIC (A)
NO SCALE

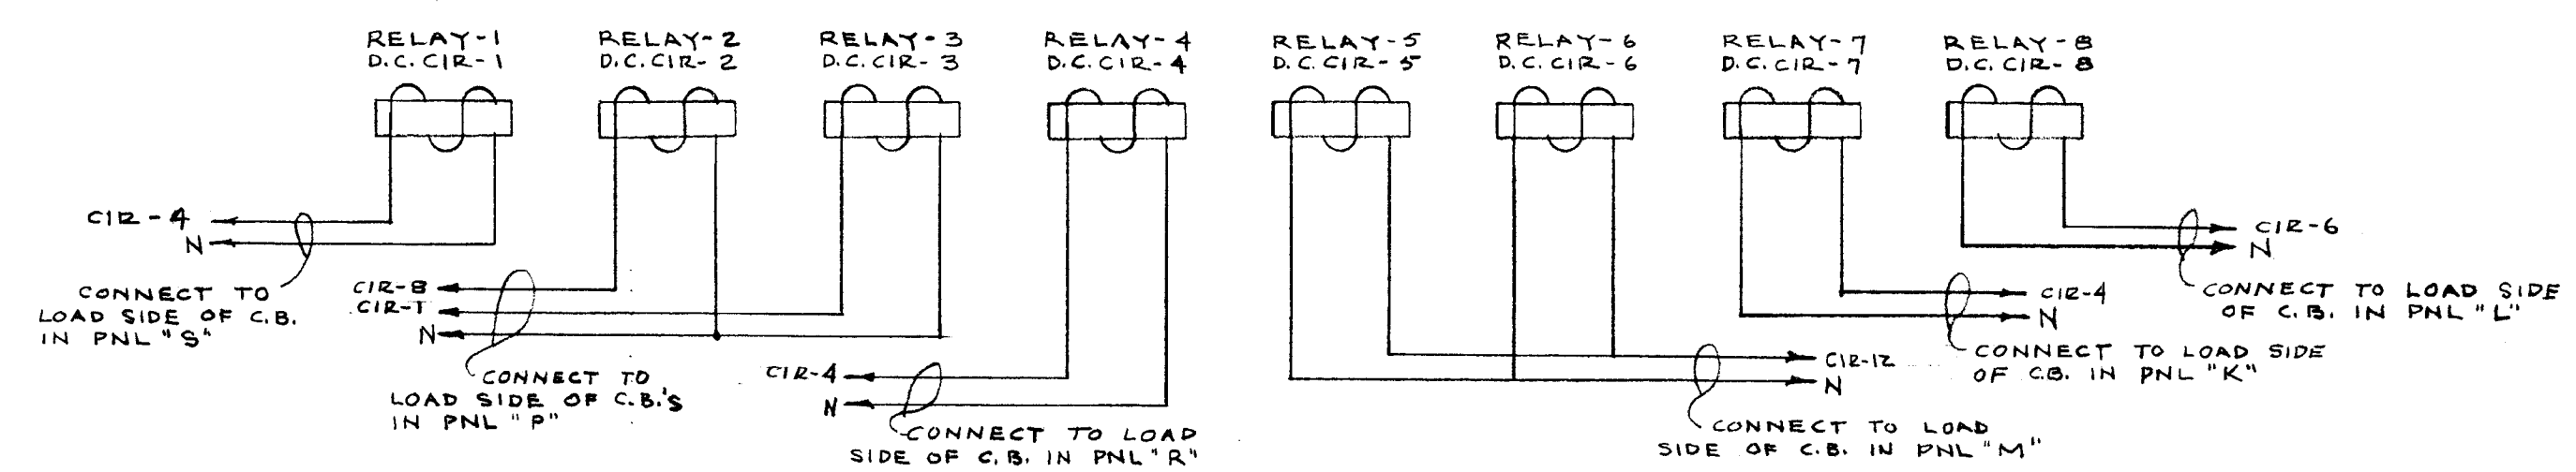


WIRING DIAGRAM OF A.C. CONTROL FOR RELAYS IN TRANSFER PANEL
NO SCALE

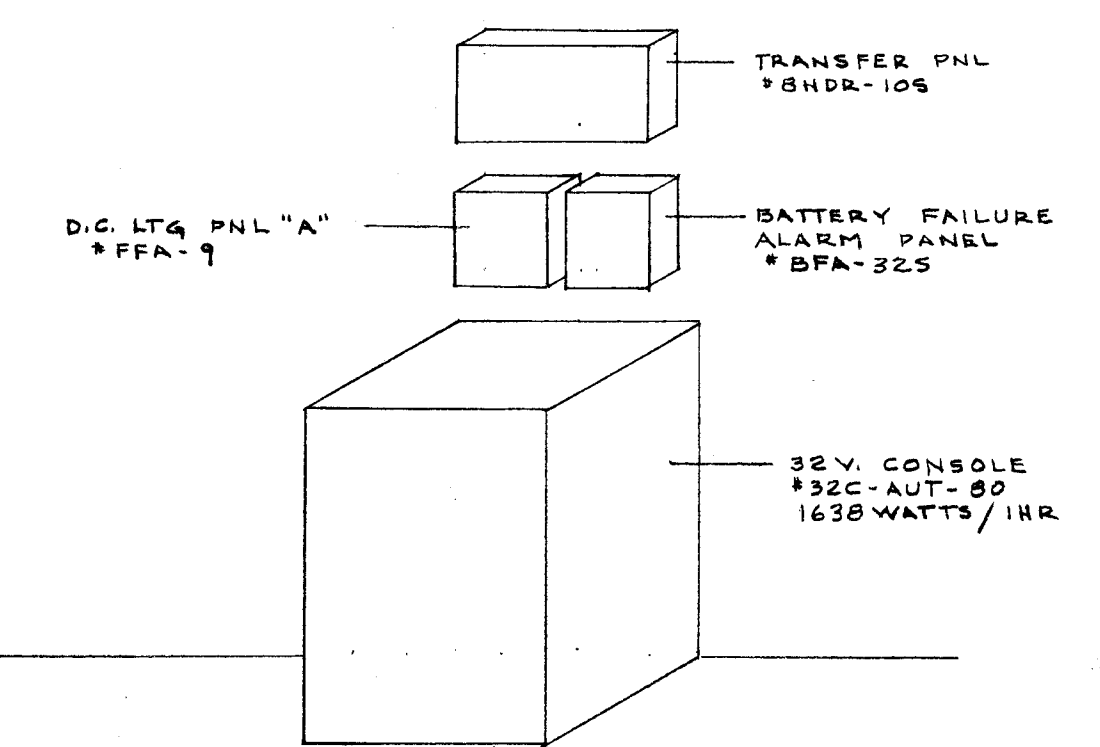


ISOMETRIC OF EMERGENCY EQUIPMENT "A"
NO SCALE

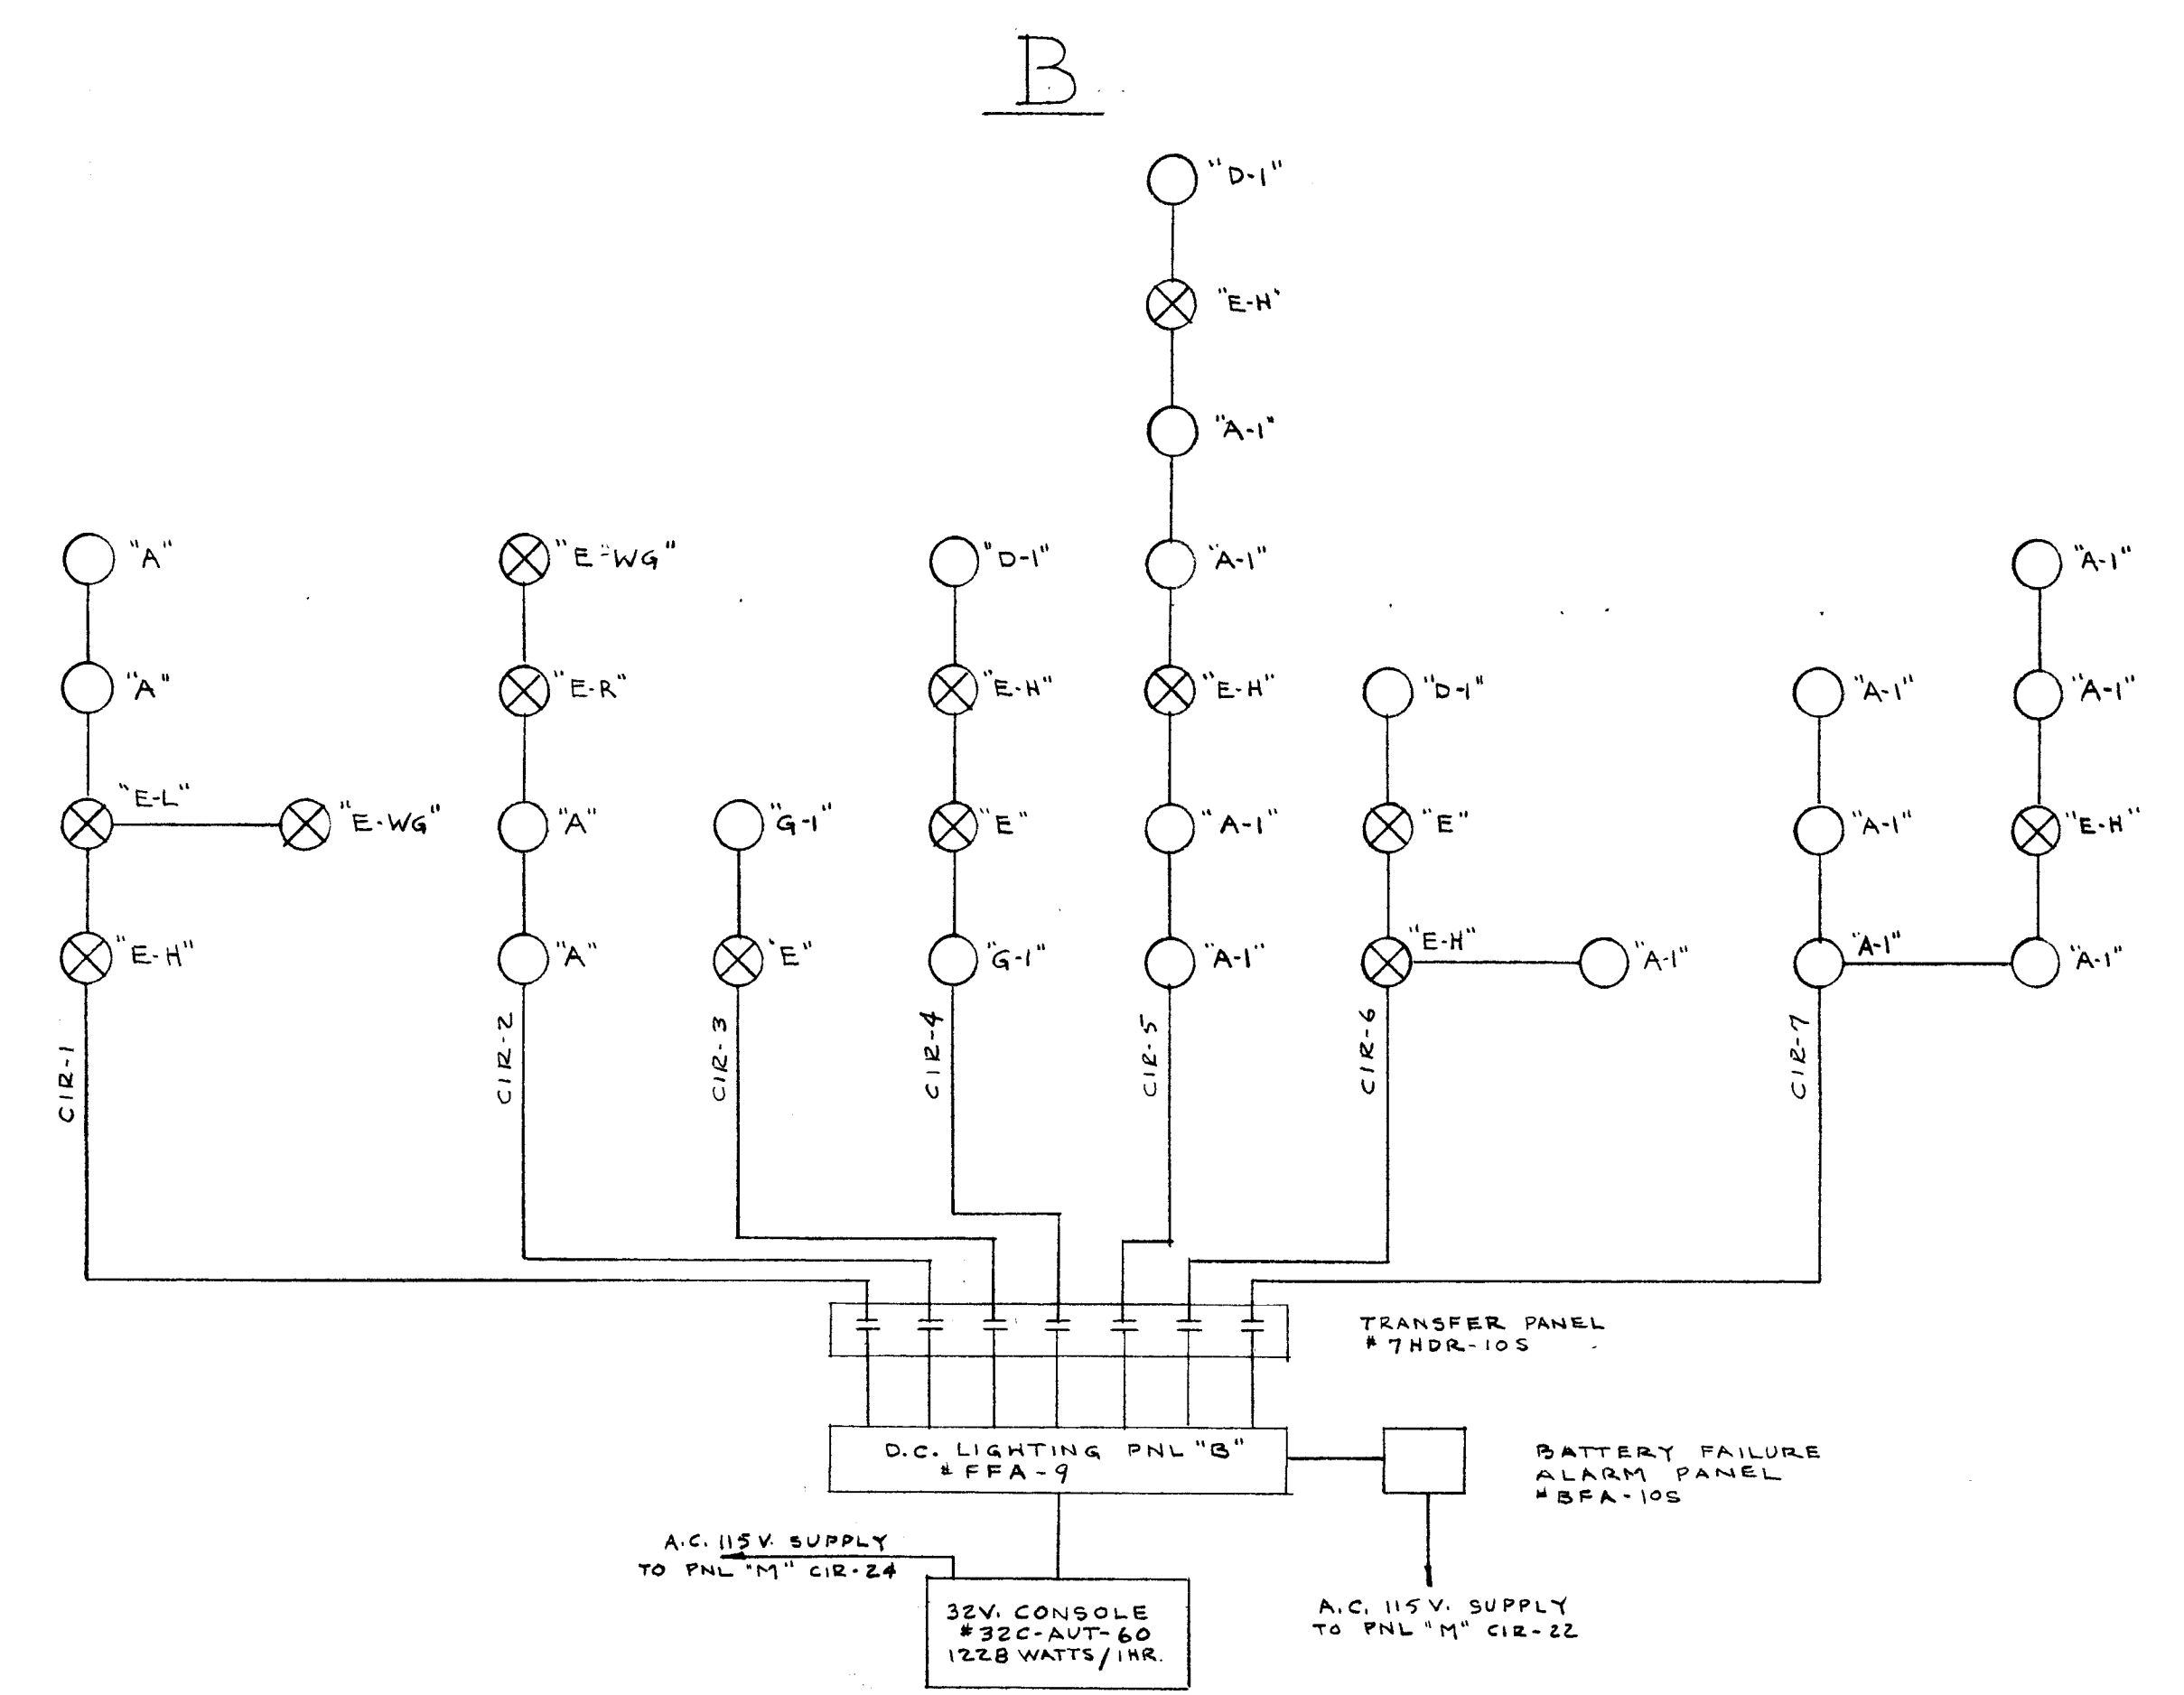

EMERGENCY LIGHTING SCHEMATIC (B)
NO SCALE

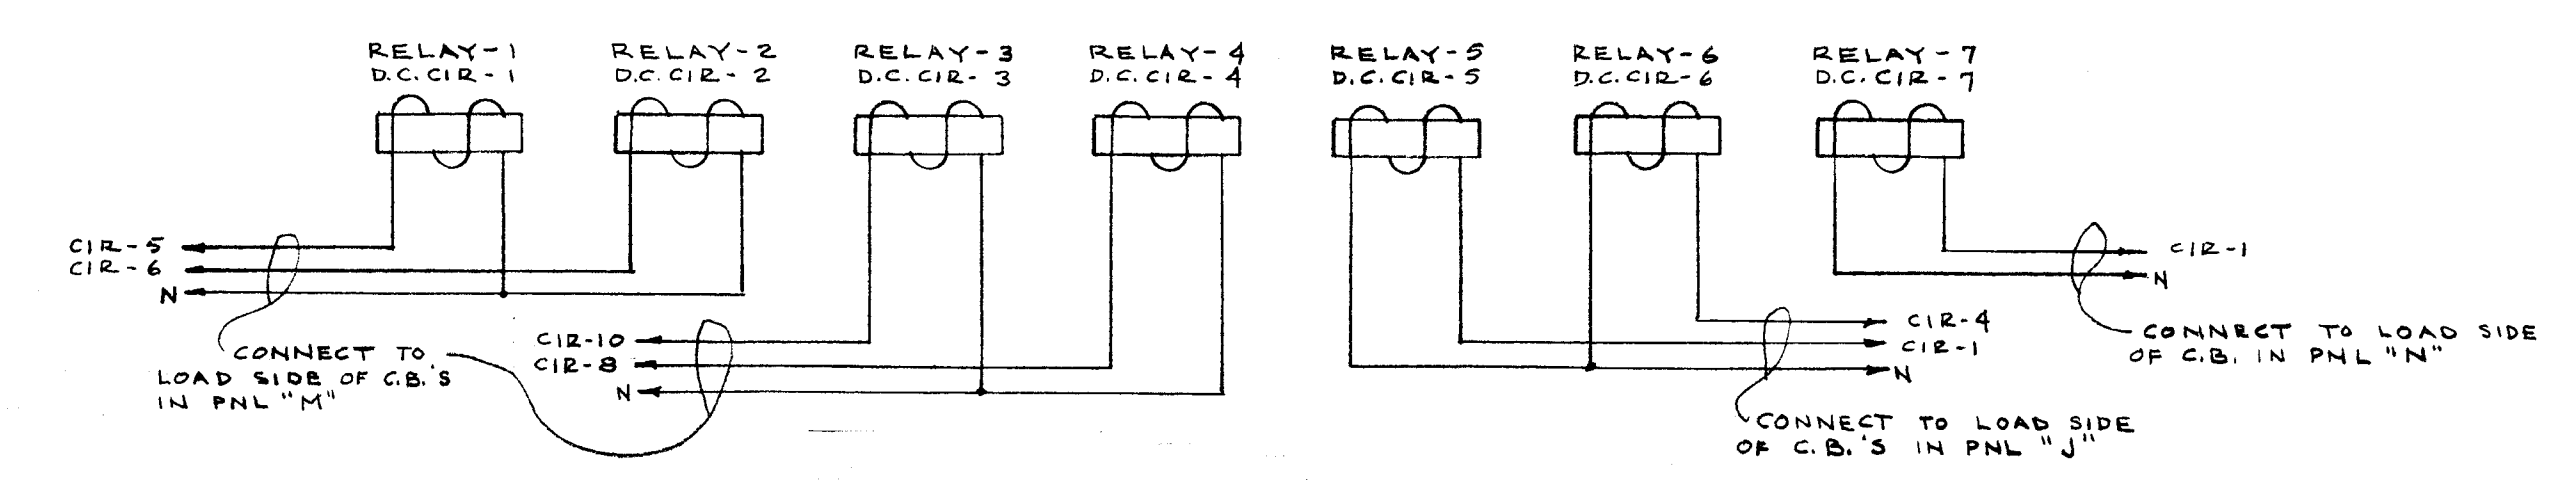

WIRING DIAGRAM OF A.C. CONTROL FOR RELAYS IN TRANSFER PANEL
NO SCALE

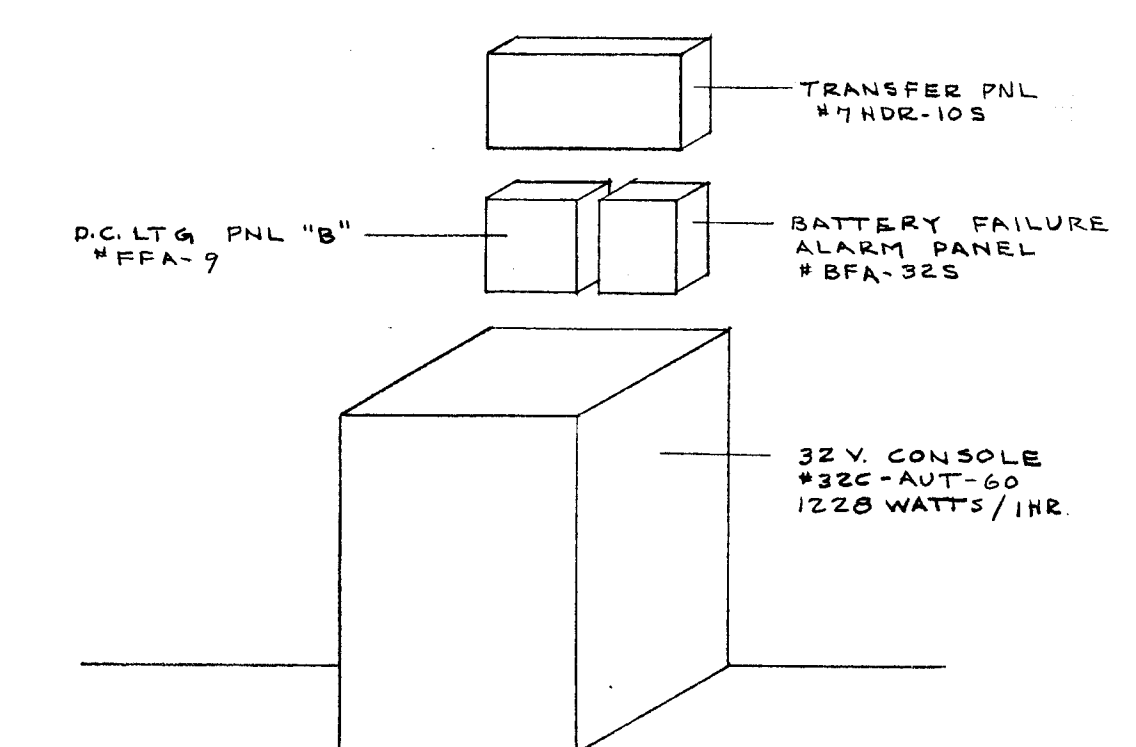

ISOMETRIC OF EMERGENCY EQUIPMENT "B"
NO SCALE

VERIFY EXISTING
CONDITIONS AND
DIMENSIONS AT
BUILDING

CITY OF HARTFORD, CONNECTICUT DEPARTMENT OF ENGINEERING		
EMERGENCY LIGHTING FOR ALFRED E. BURR SCHOOL 400 WETHERSFIELD AV. HARTFORD CONN.		
SUBMITTED	RECOMMENDED	APPROVED
<i>David A. Gannon</i>	<i>David A. Gannon</i>	<i>David A. Gannon</i>
DIVISION ARCHITECT	CITY ARCHITECT	CITY ENGINEER
DESIGN <i>R.G.B.</i>	DRAWN <i>R.G.B.</i>	DAYBOOK NO. 09613-I
TRACED	CHECK	DATE MARCH 10, 1960