




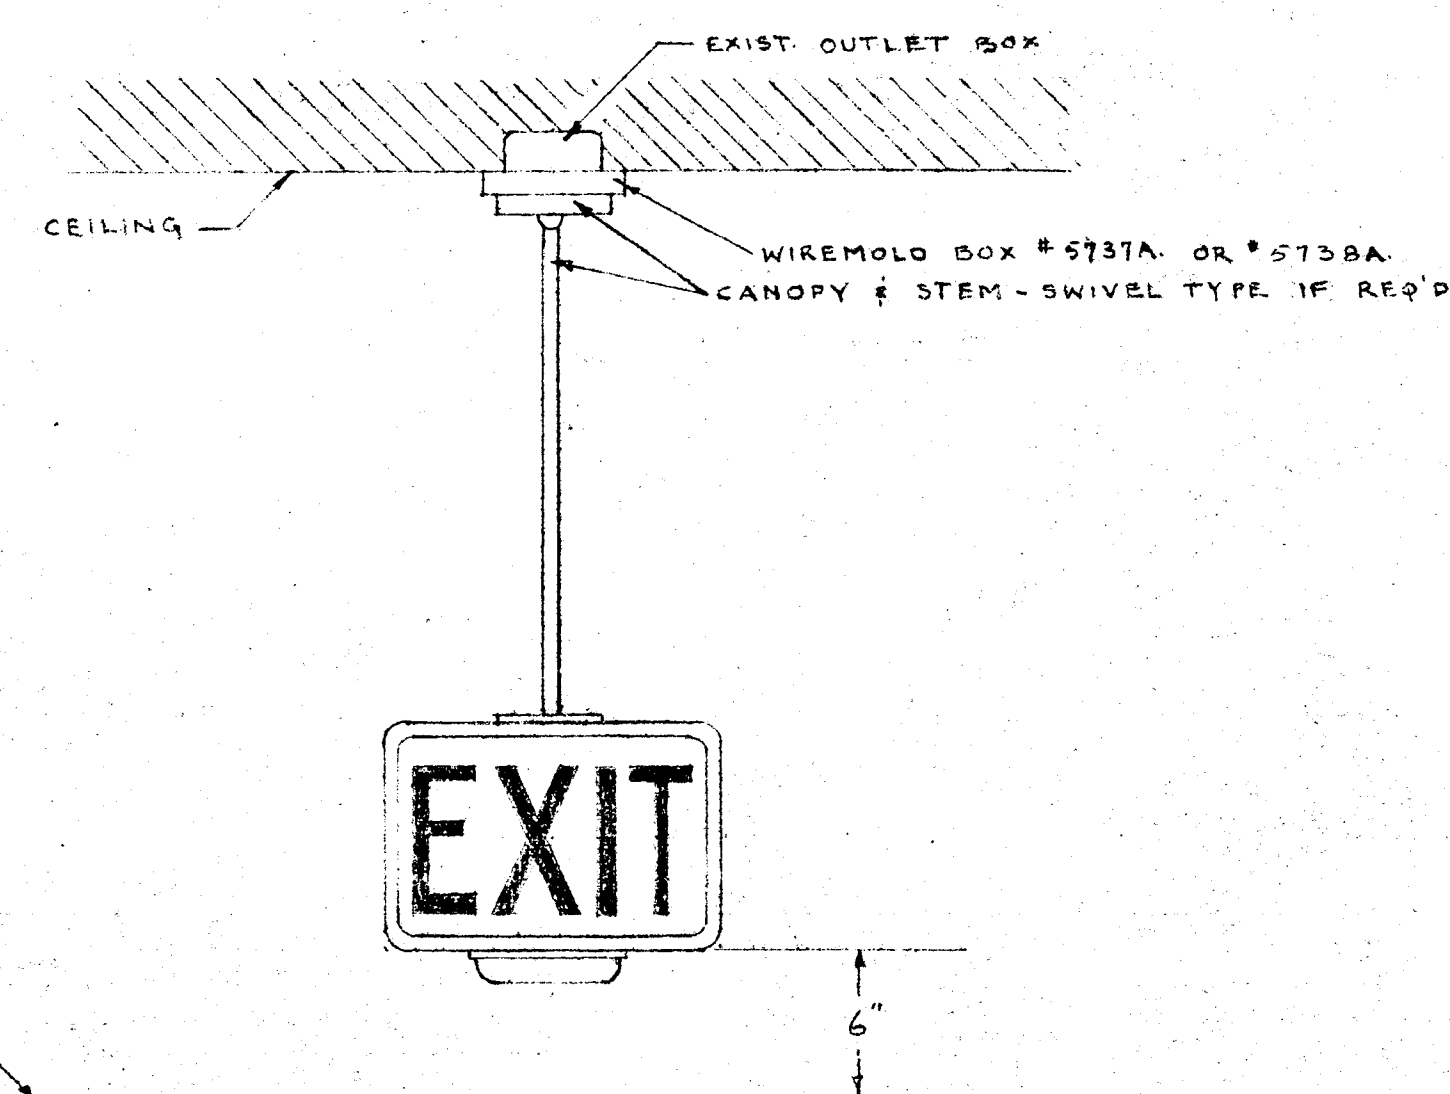


SUSPENSION MOUNTING

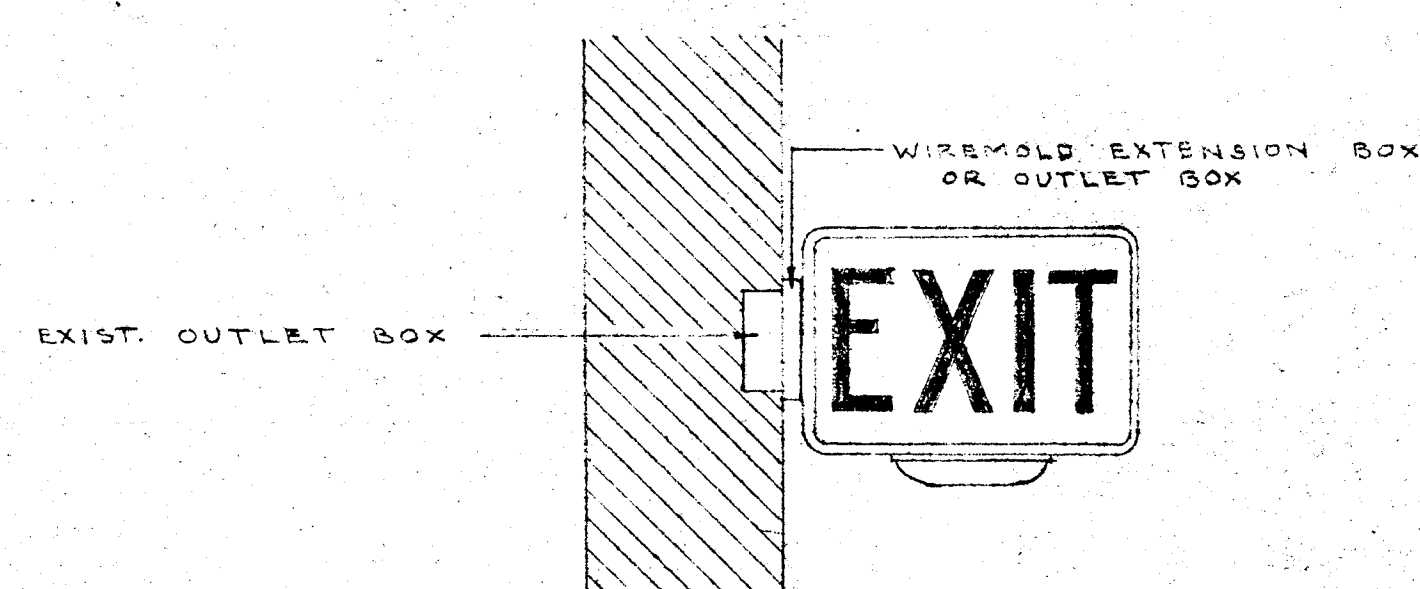

END MOUNTING

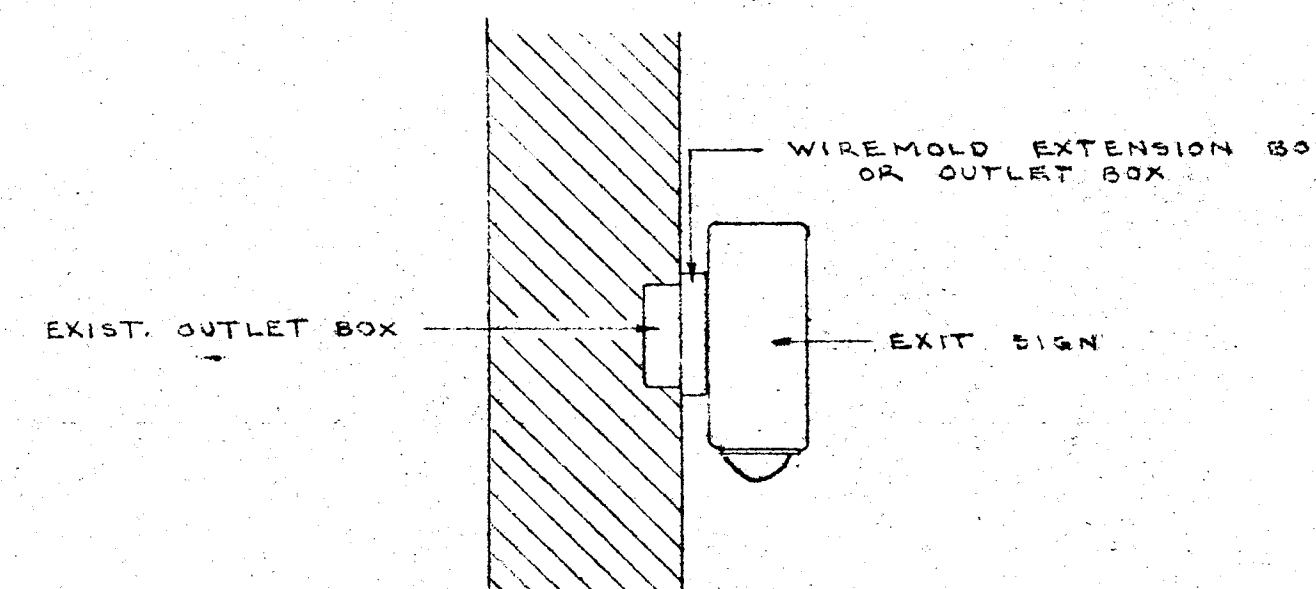


SURFACE MOUNTING

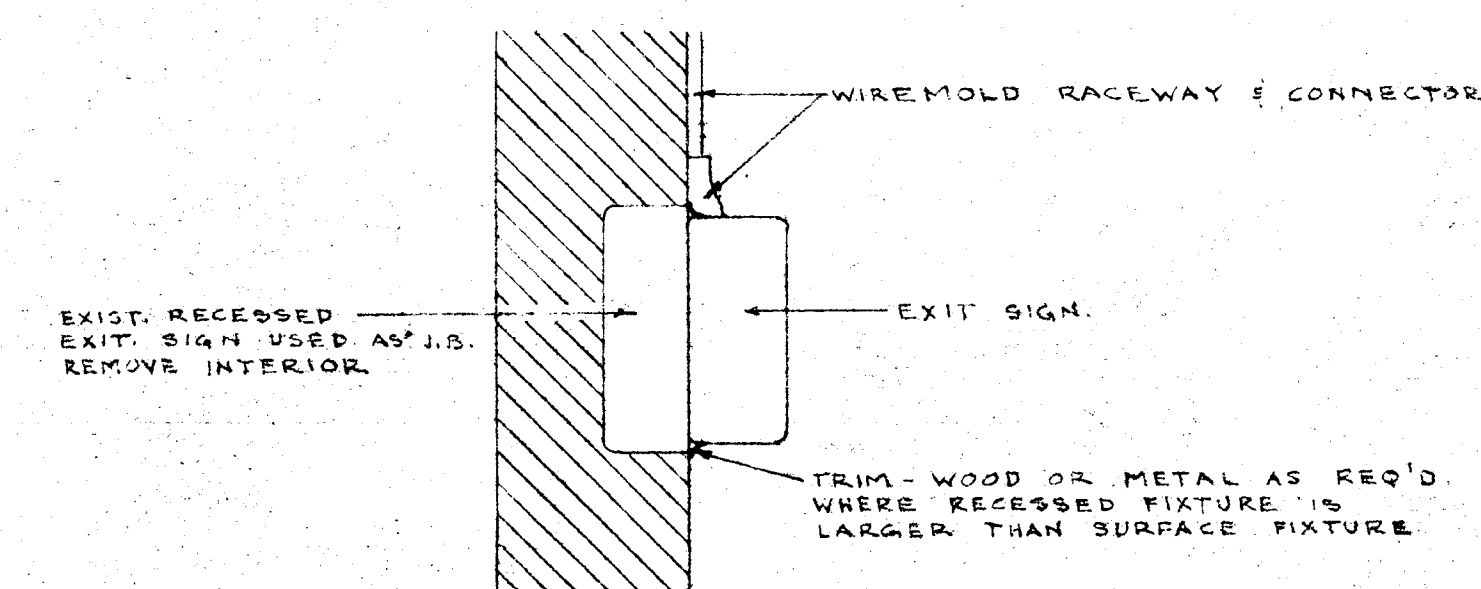

SURFACE MOUNTING


TYPICAL DETAILS OF EXIT SIGN MOUNTING

NO SCALE

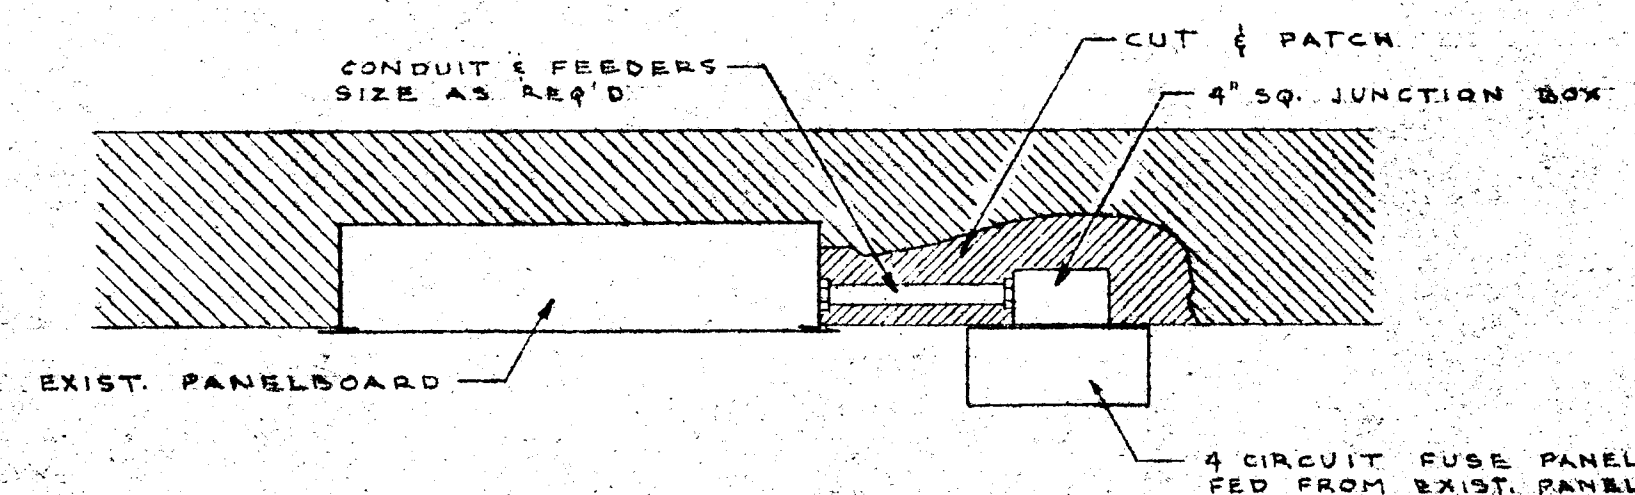


PANELBOARD MOUNTING DETAIL

NO SCALE

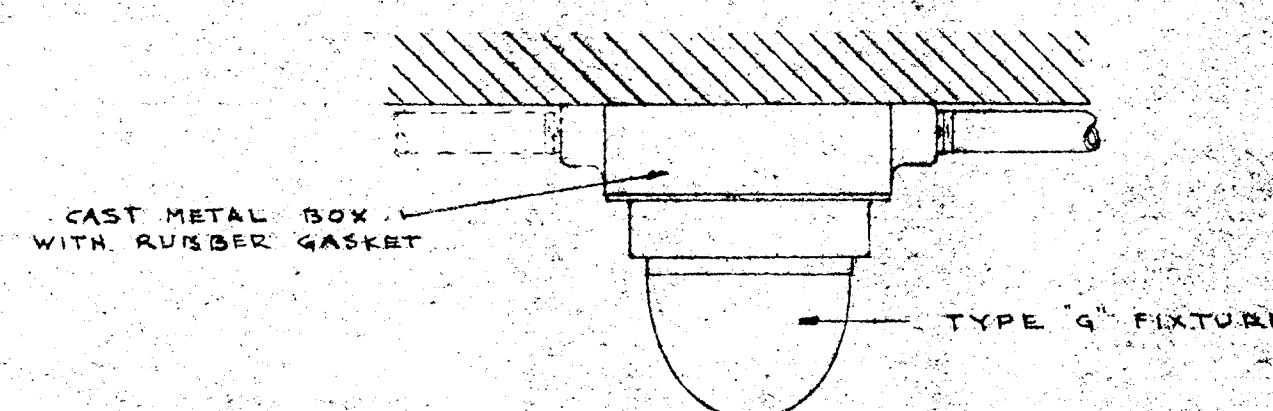

TYPICAL TYPE 'G' FIXTURE MOUNTING DETAIL

NO SCALE

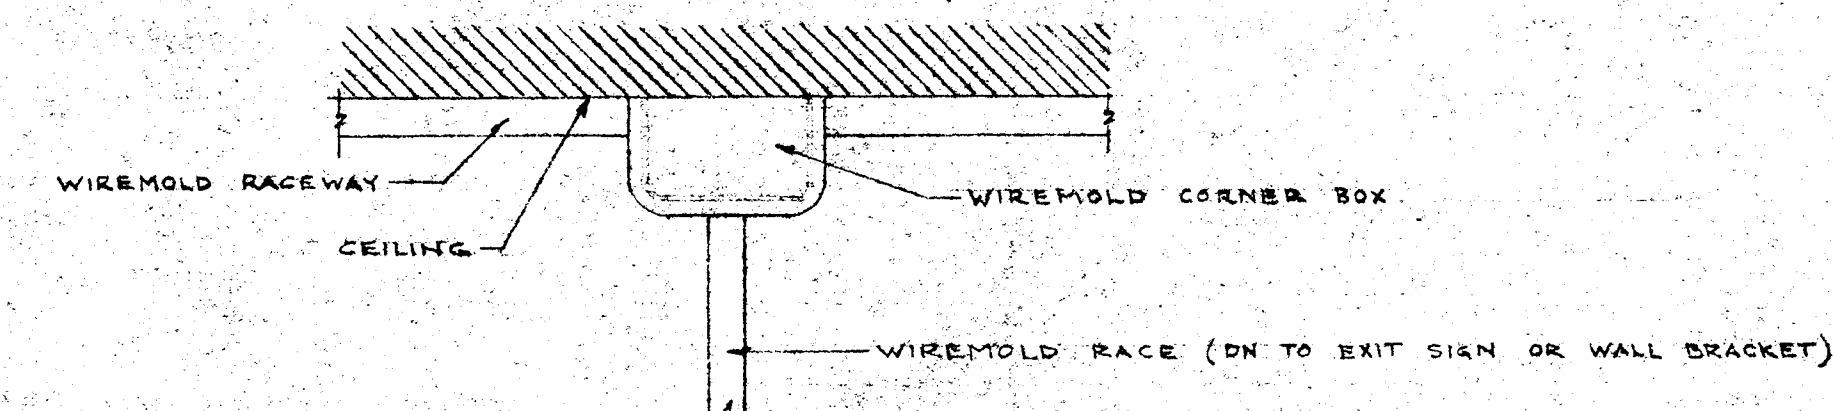

RACEWAY JUNCTION DETAIL

NO SCALE

15

TYPICAL MISC. DETAILS			
CITY OF HARTFORD, CONNECTICUT DEPARTMENT OF ENGINEERING			
EMERGENCY LIGHTING DETAILS			
FOR ALL SCHOOLS			
SUBMITTED	RECOMMENDED	APPROVED	
<i>David A. Gorman</i>	<i>David A. Gorman</i>	<i>David A. Gorman</i>	
DIVISION ARCHITECT	CITY ARCHITECT	CITY ENGINEER	
DESIGN: R.G.B.	DRAWN: R.G.B.	DAYBOOK NO. 09613-0	
TRACED	CHECK	DATE MARCH 10, 1960	

VERIFY EXISTING
CONDITIONS AND
DIMENSIONS AT
BUILDING