




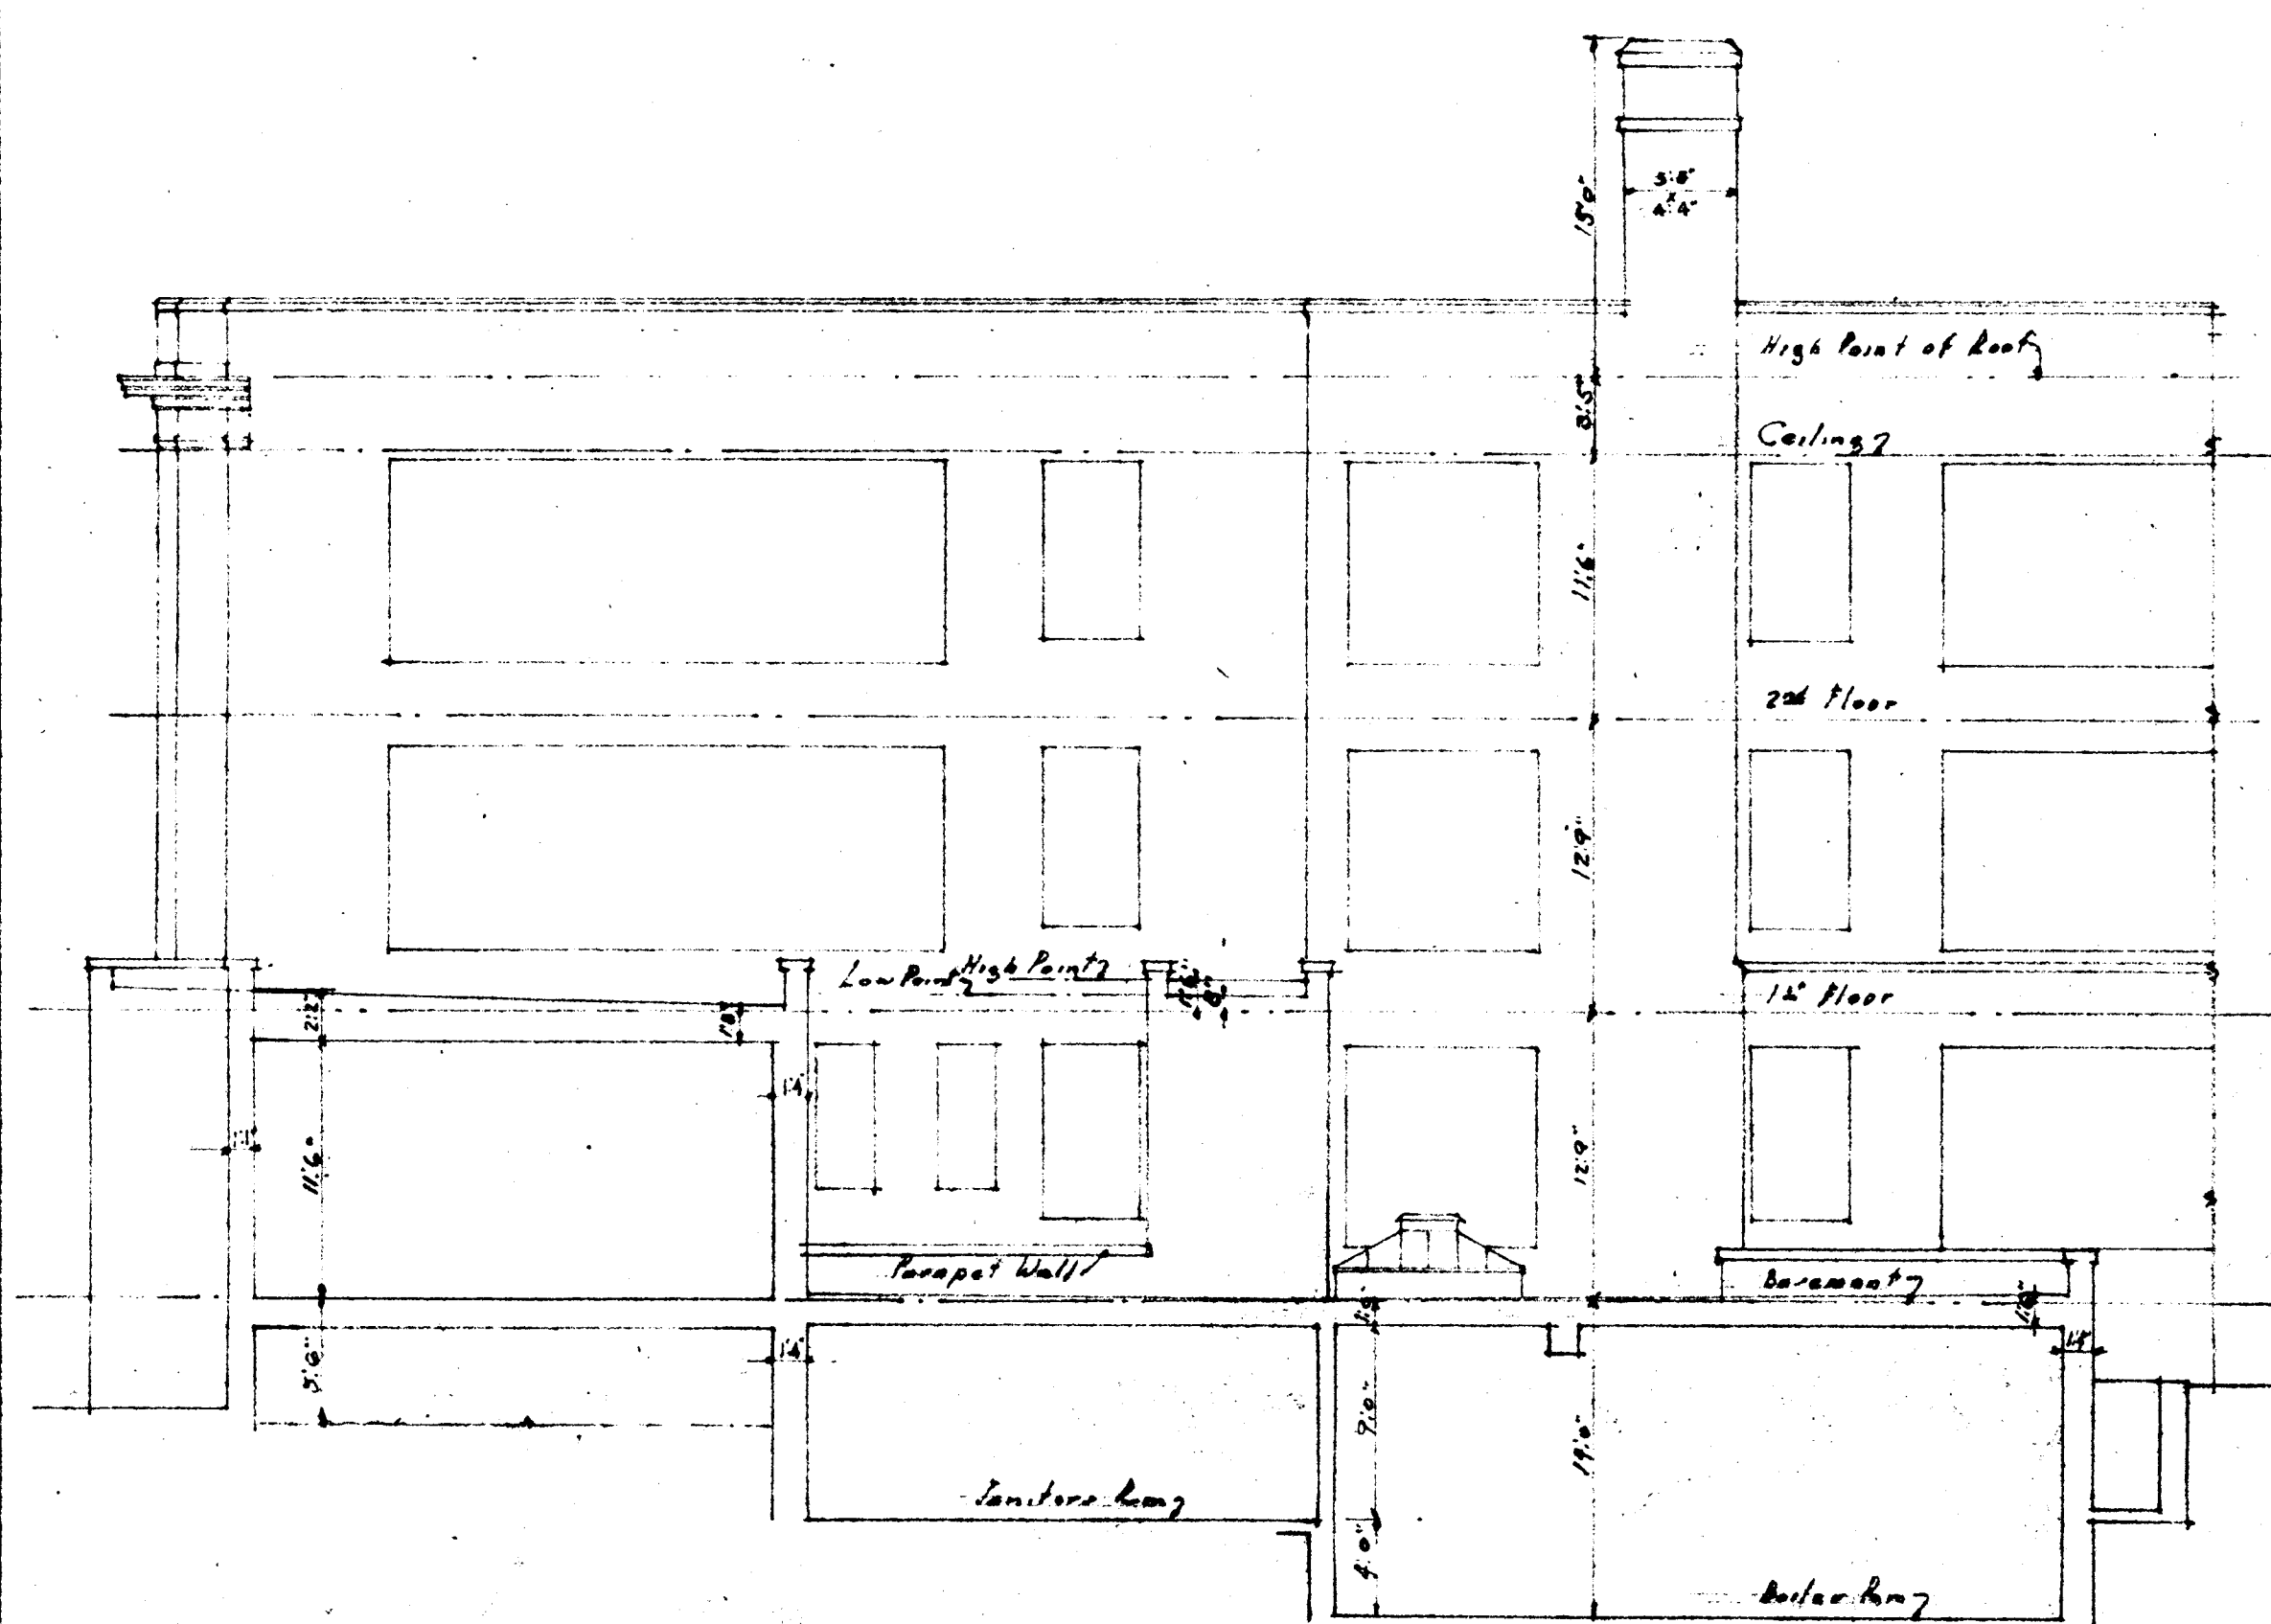


SECTION A-A

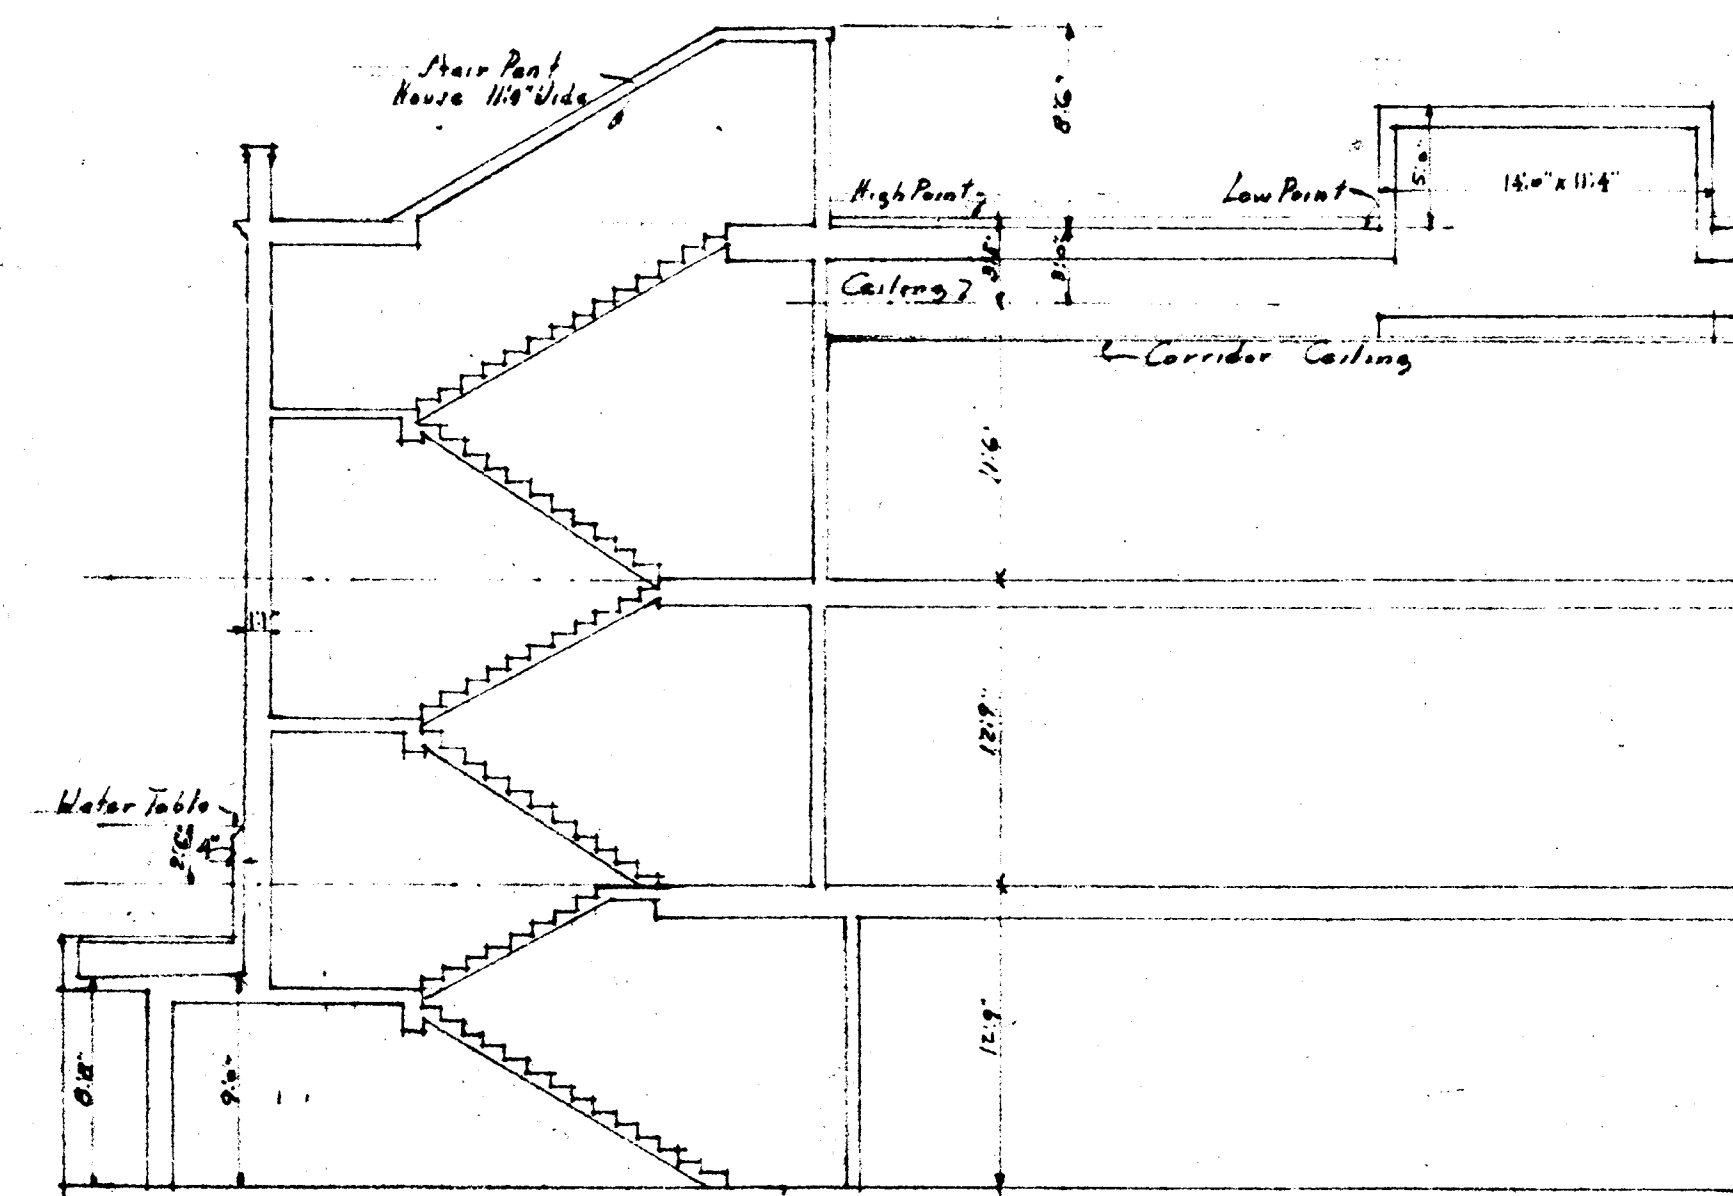

SECTION B-B

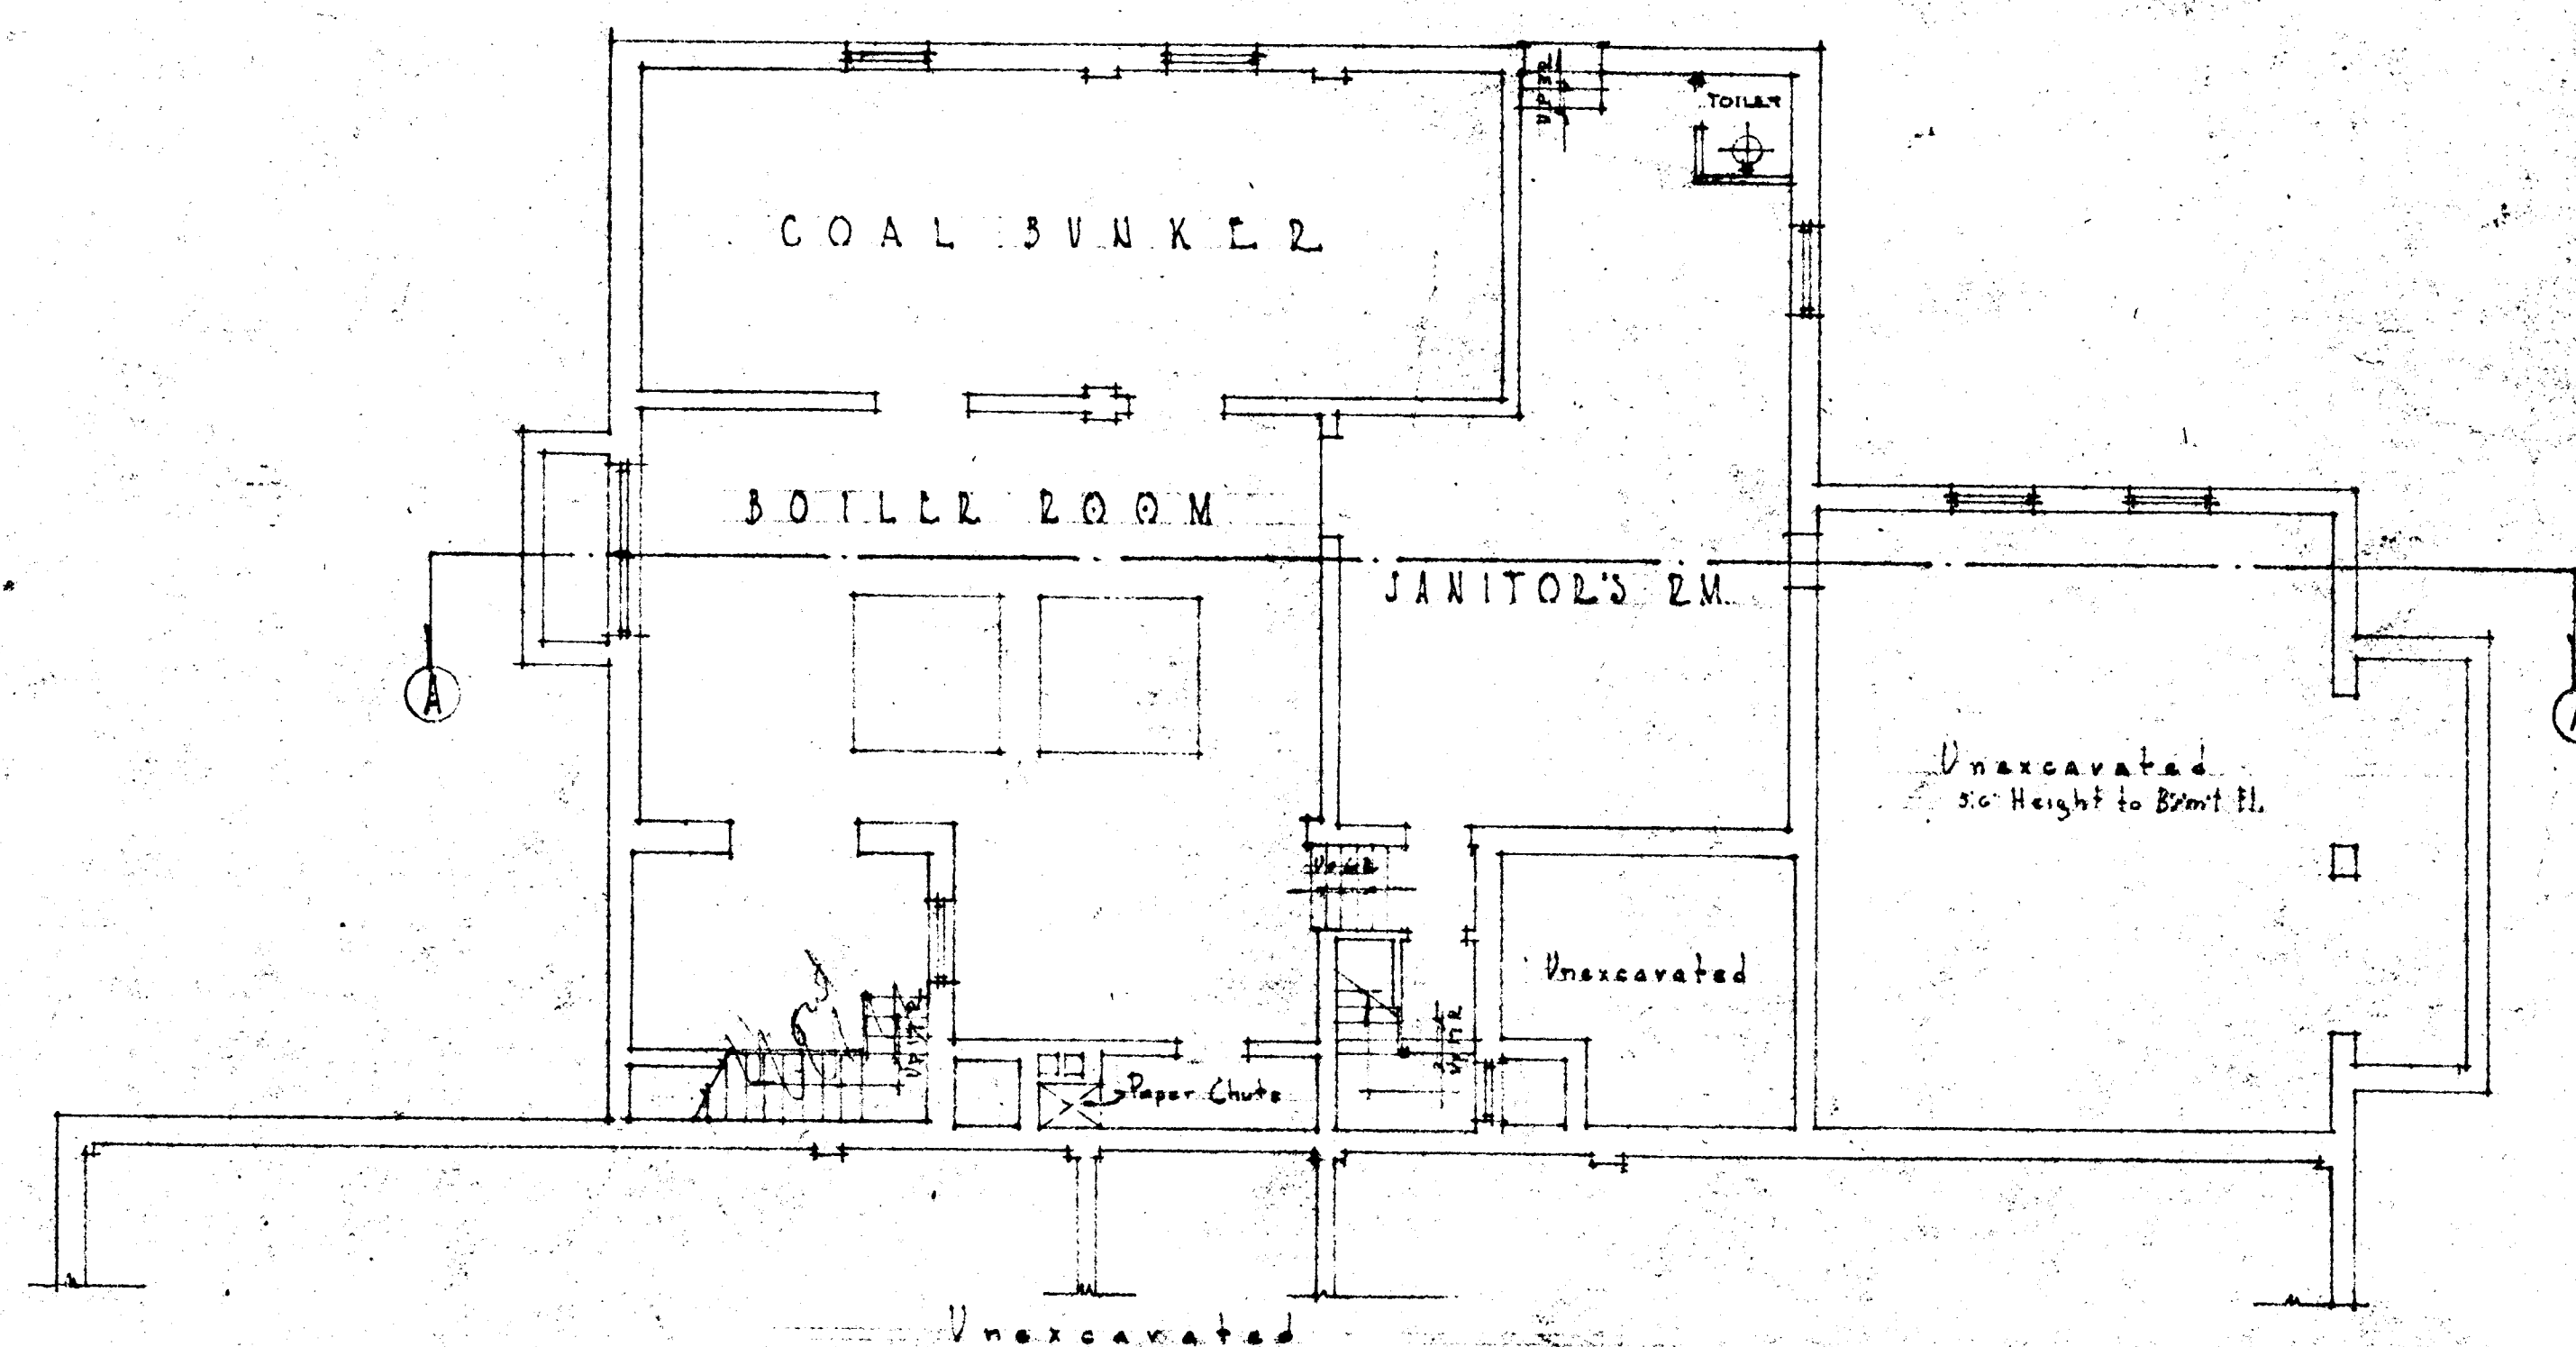

SUB BASEMENT PLAN

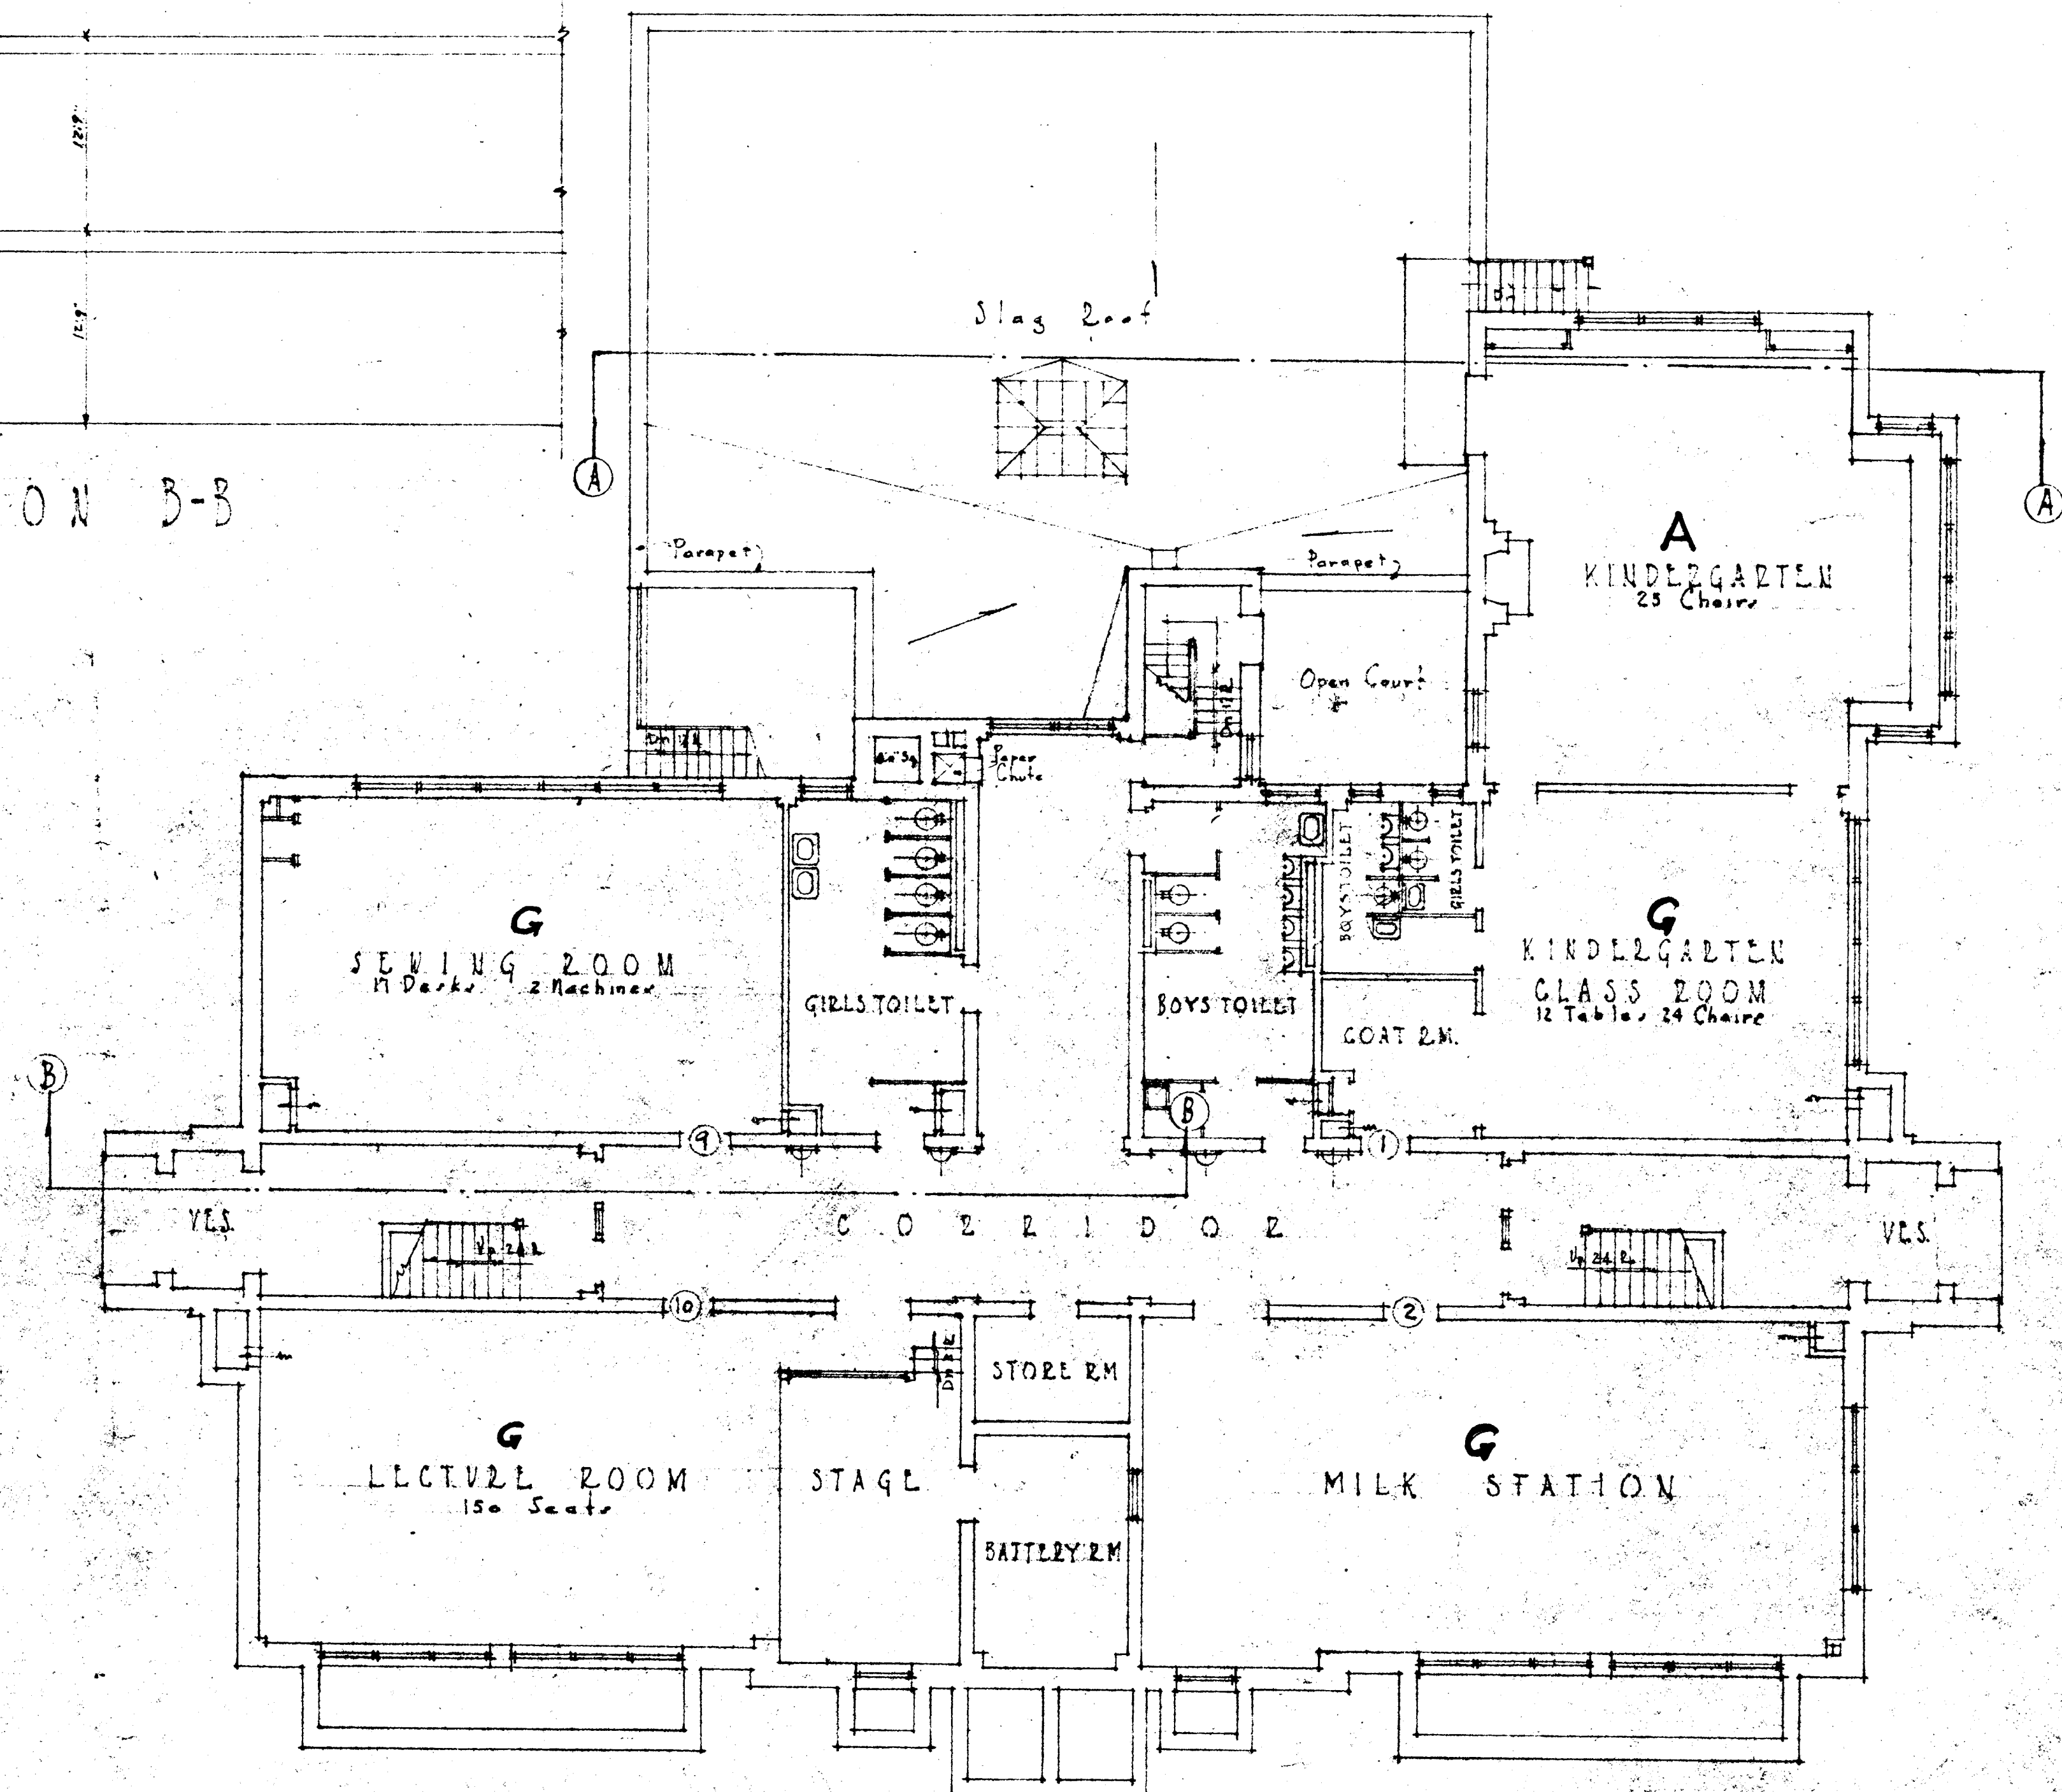

BASEMENT PLAN