




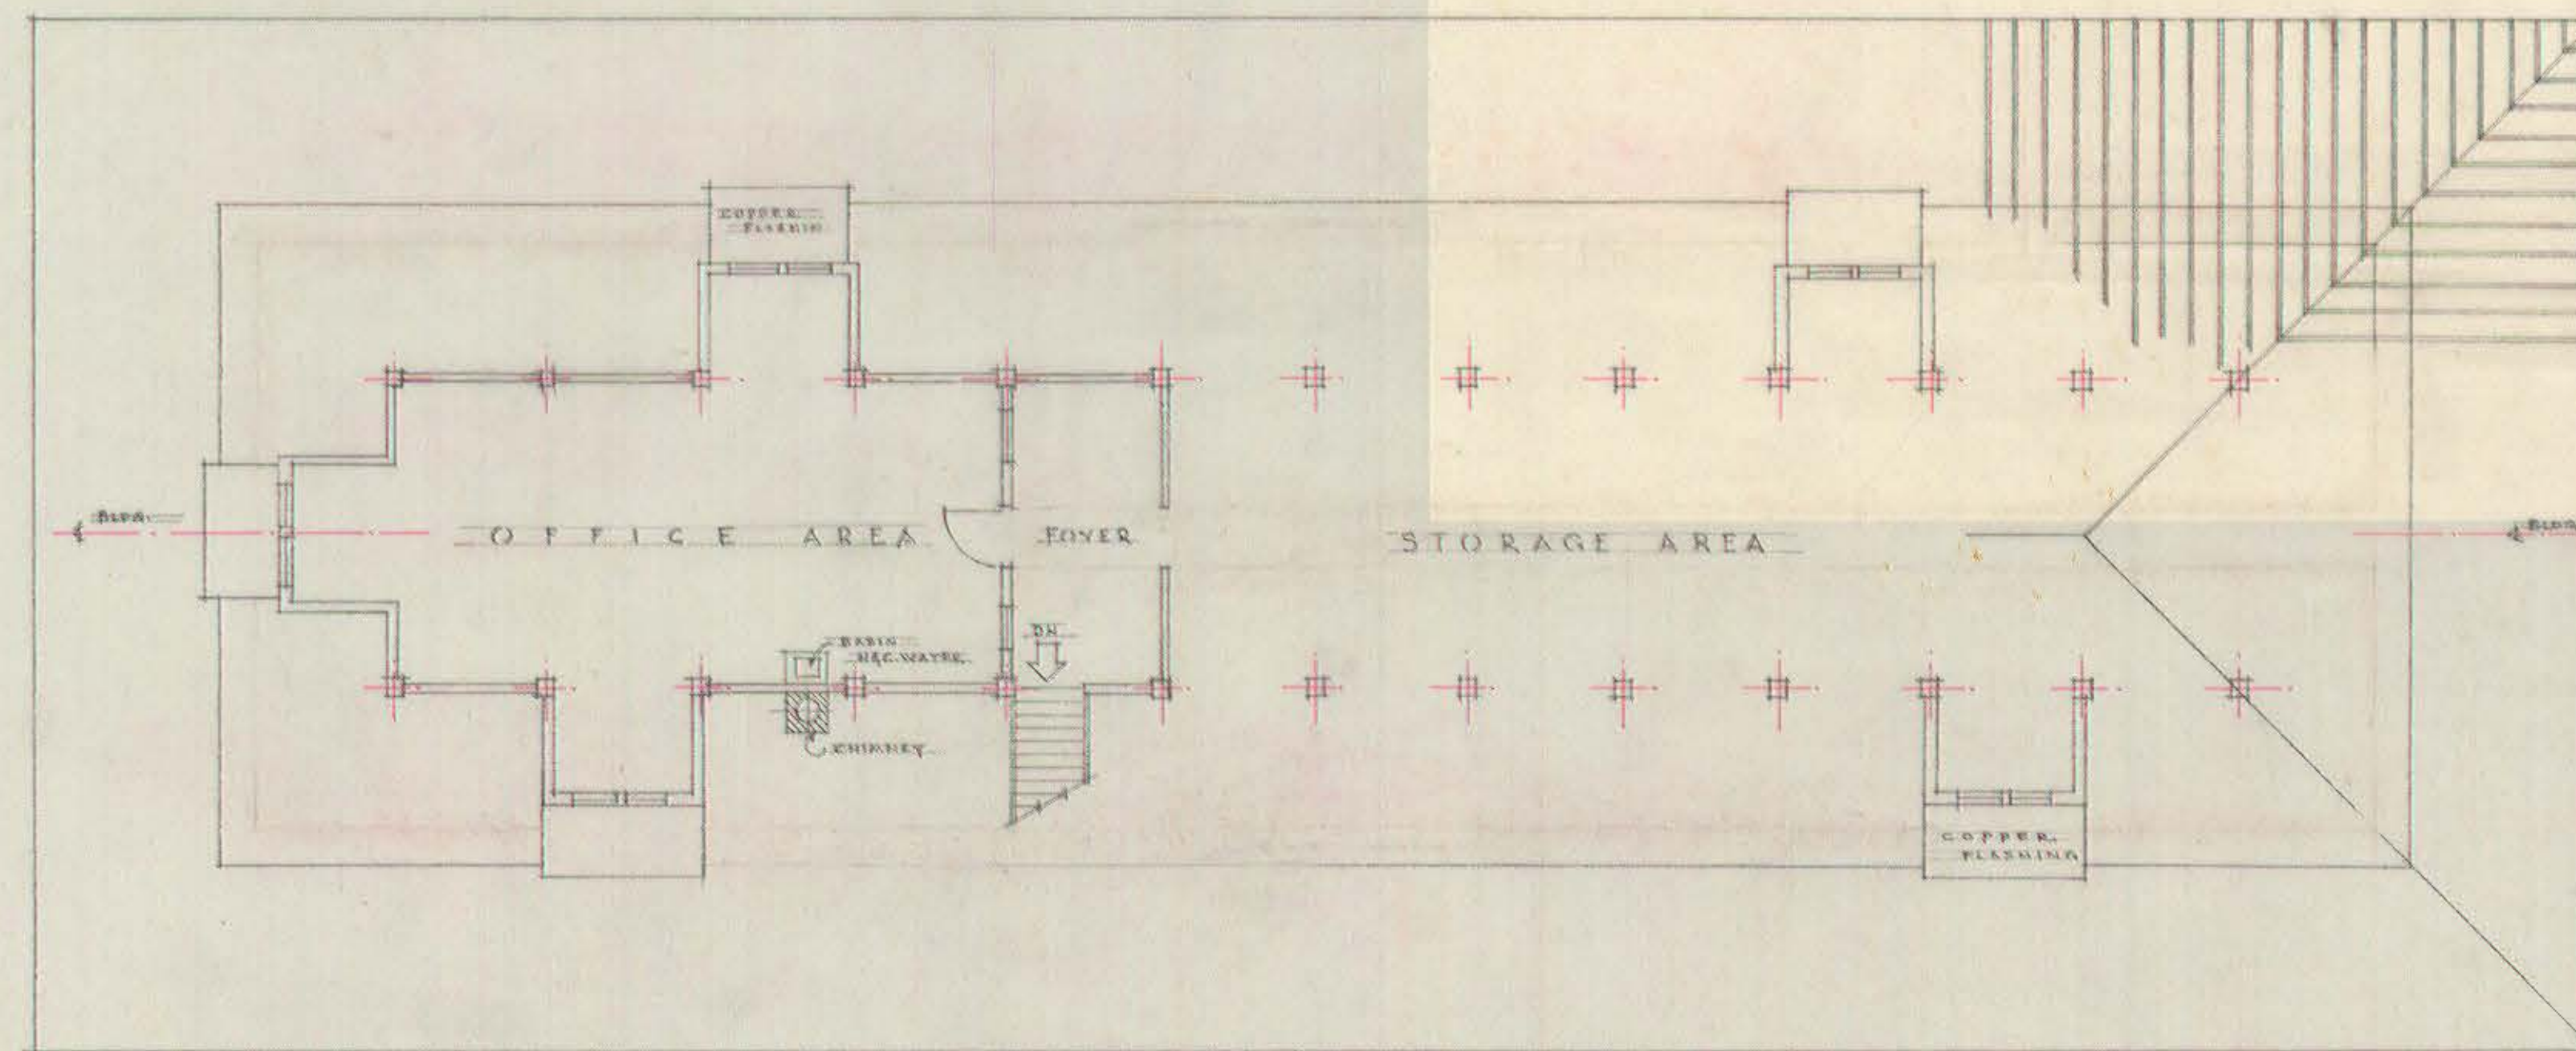


EXISTING PLAN - ATTIC FLOOR
SCALE 1/8" = 1'-0"

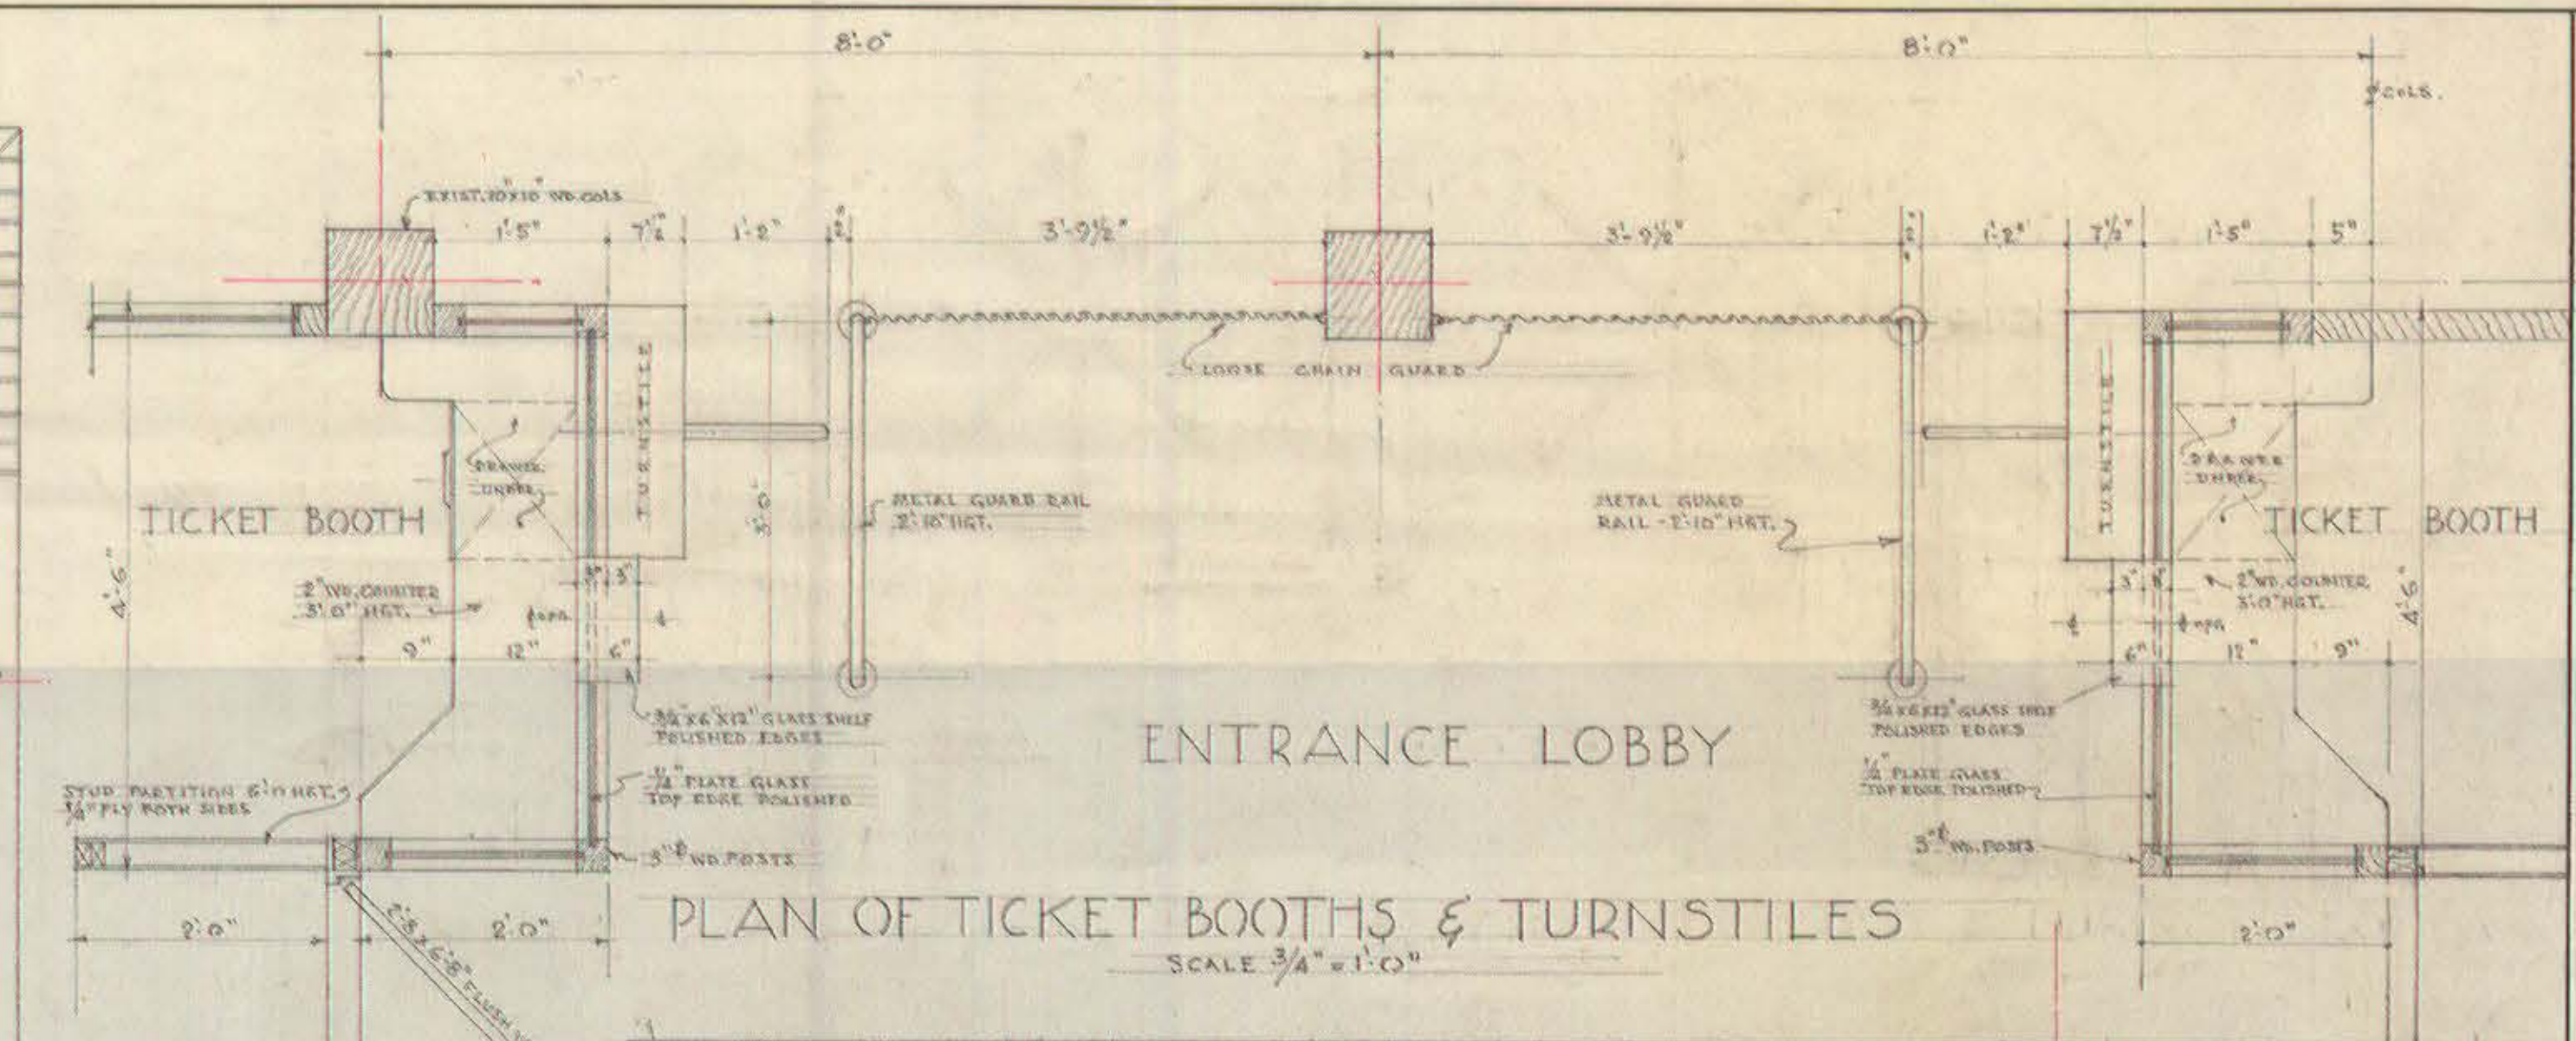


PLAN OF TICKET BOOTHS & TURNSTILES
SCALE 3/4" = 1'-0"

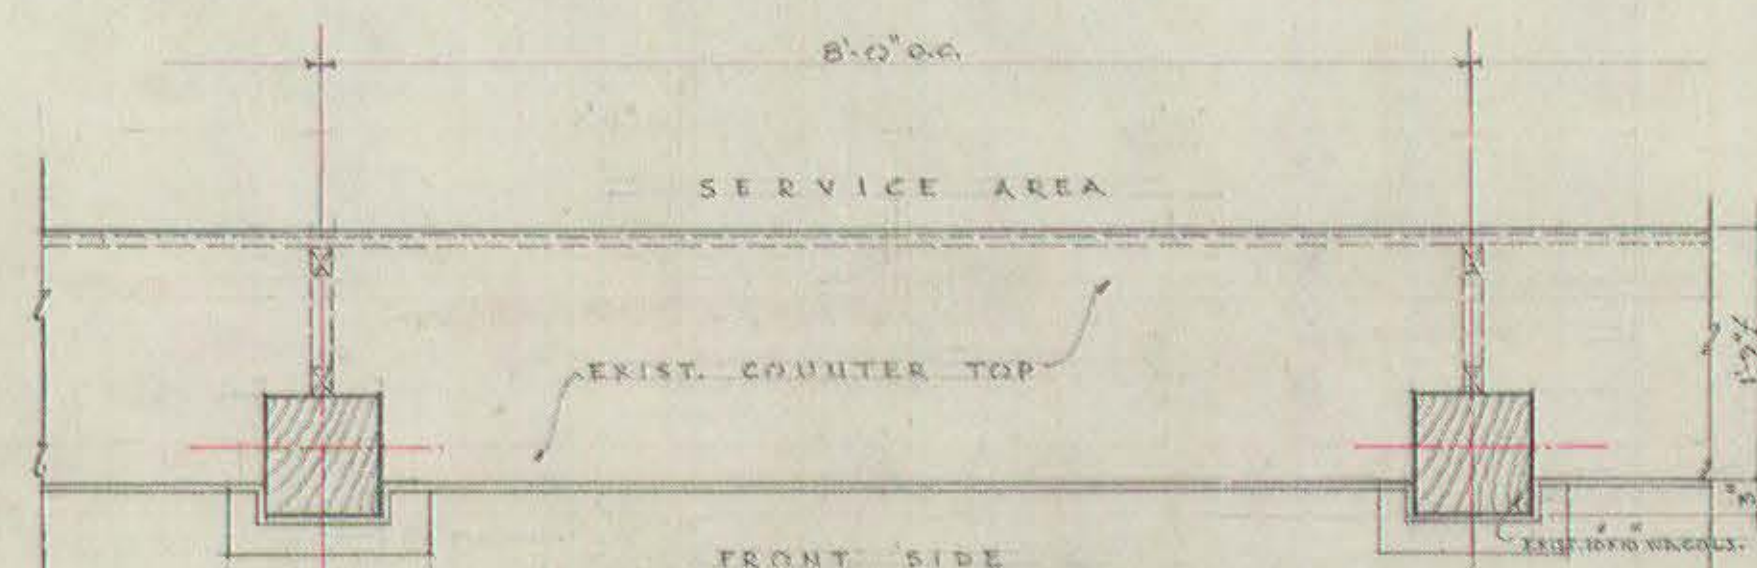


PART PLAN OF FOOD COUNTER
SCALE 3/4" = 1'-0"

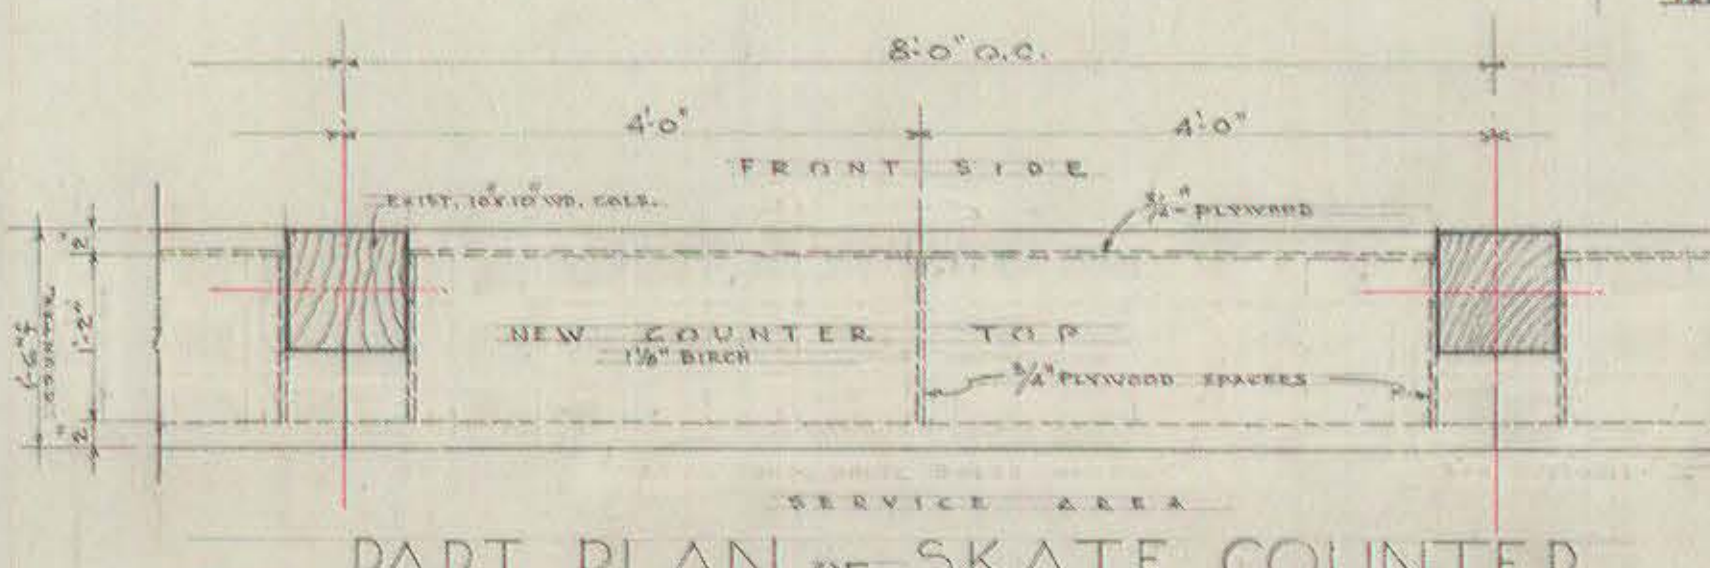


PART PLAN OF SKATE COUNTER
SCALE 3/4" = 1'-0"

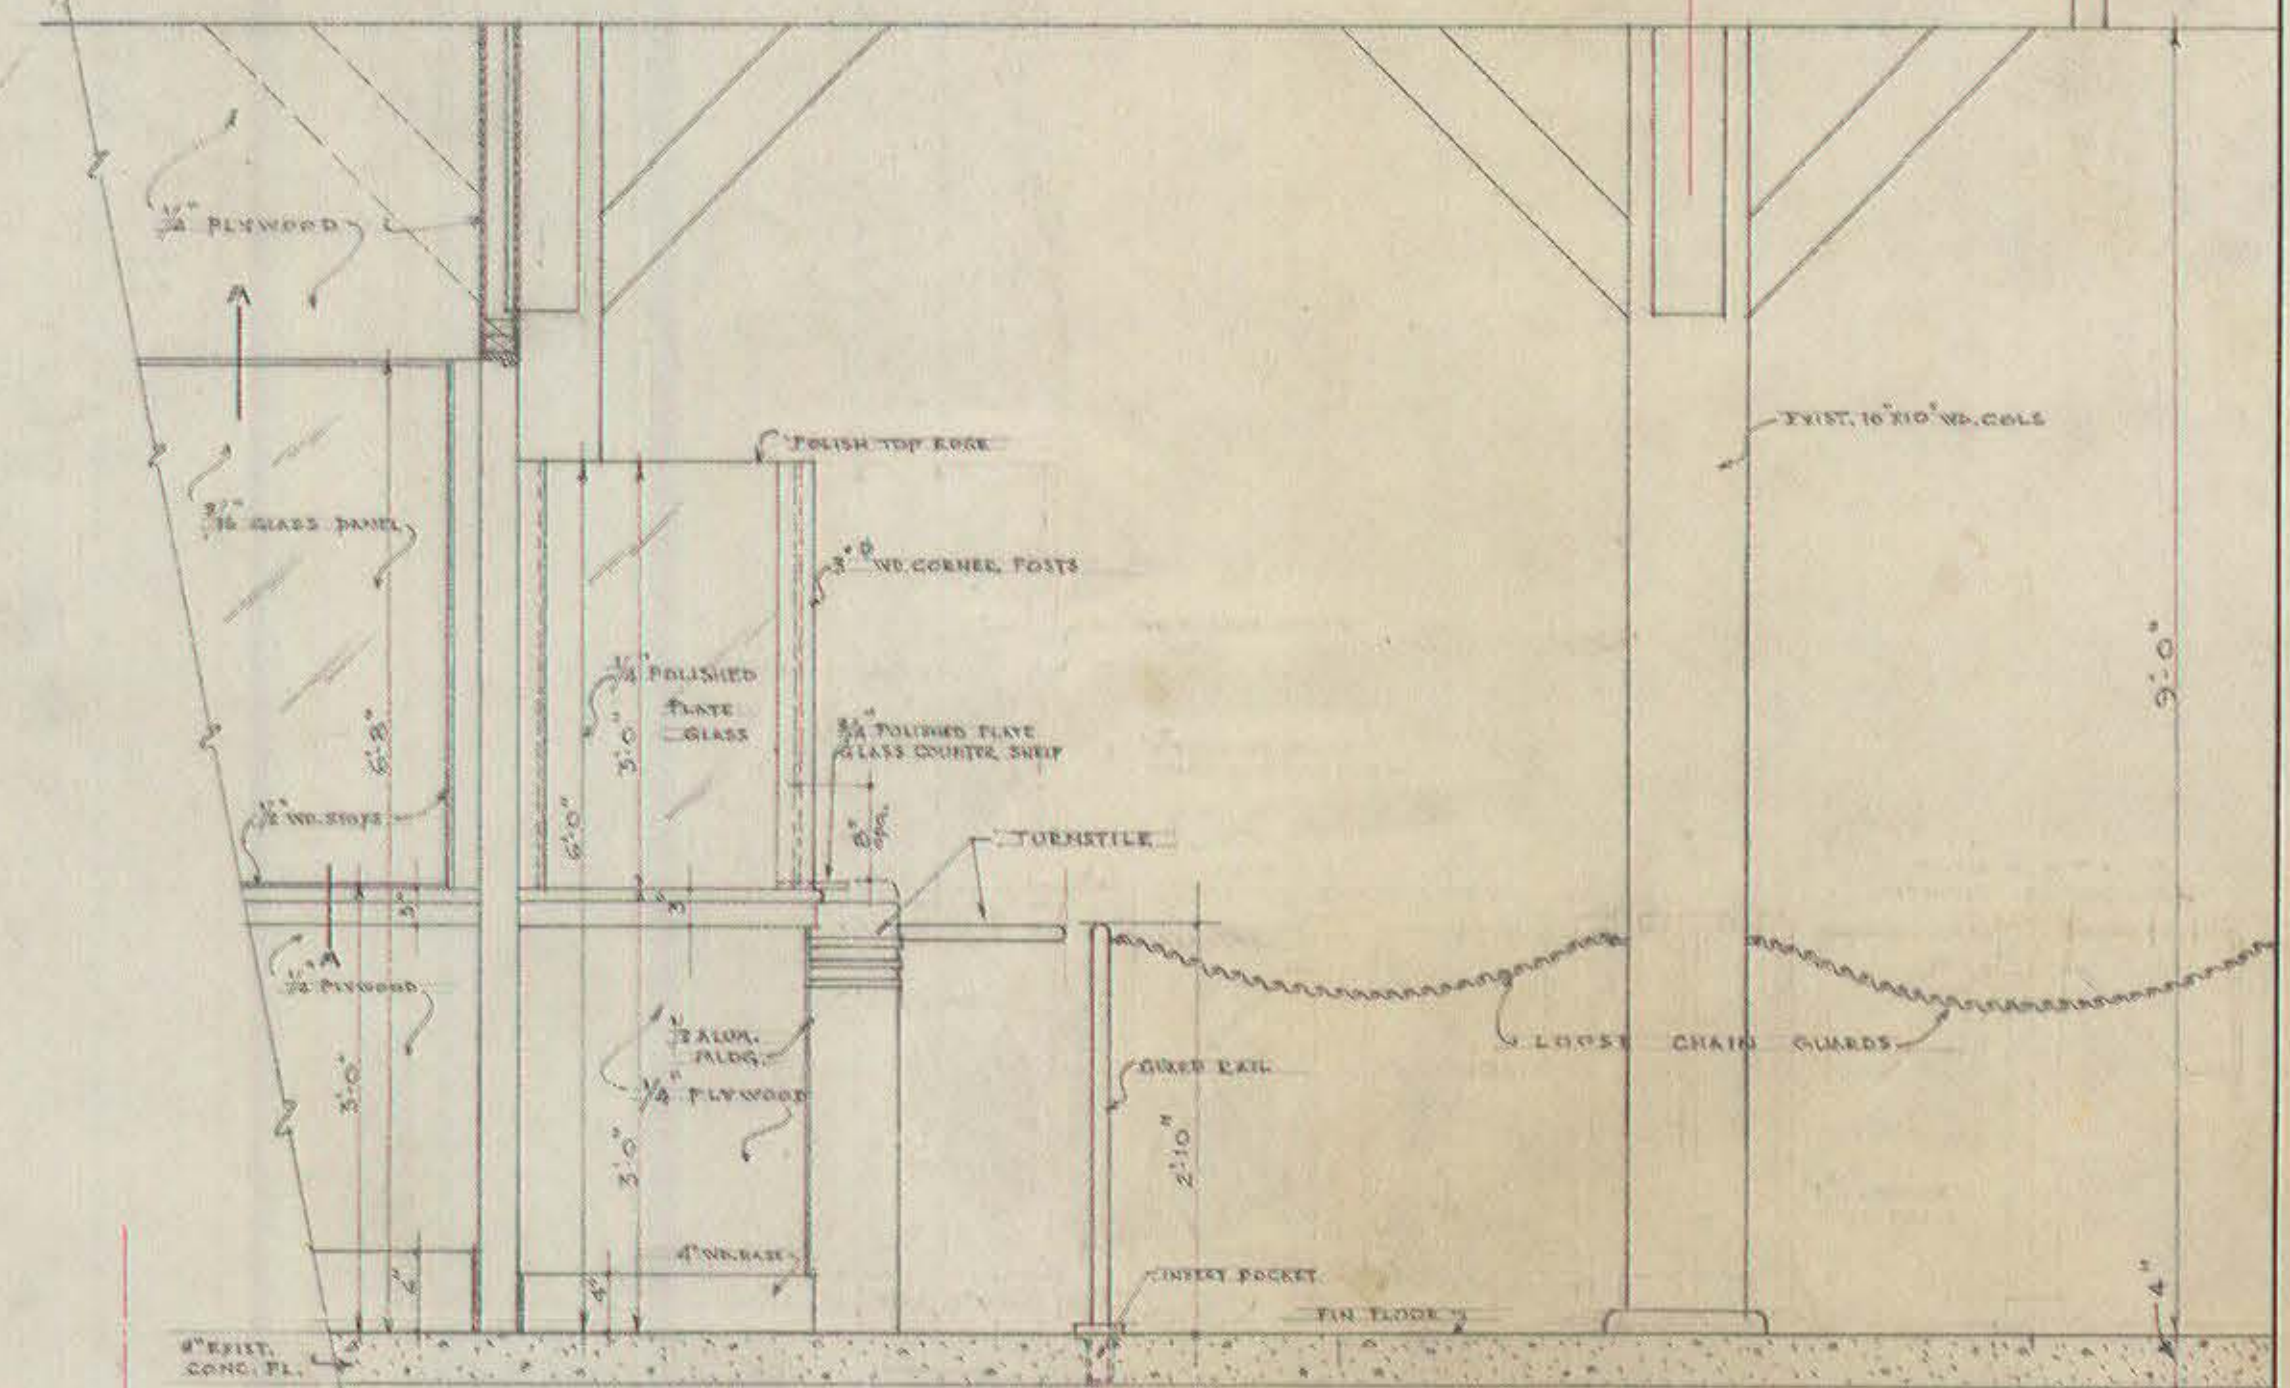


PART ELEVATION OF TICKET BOOTHS & TURNSTILES
SCALE 3/4" = 1'-0"

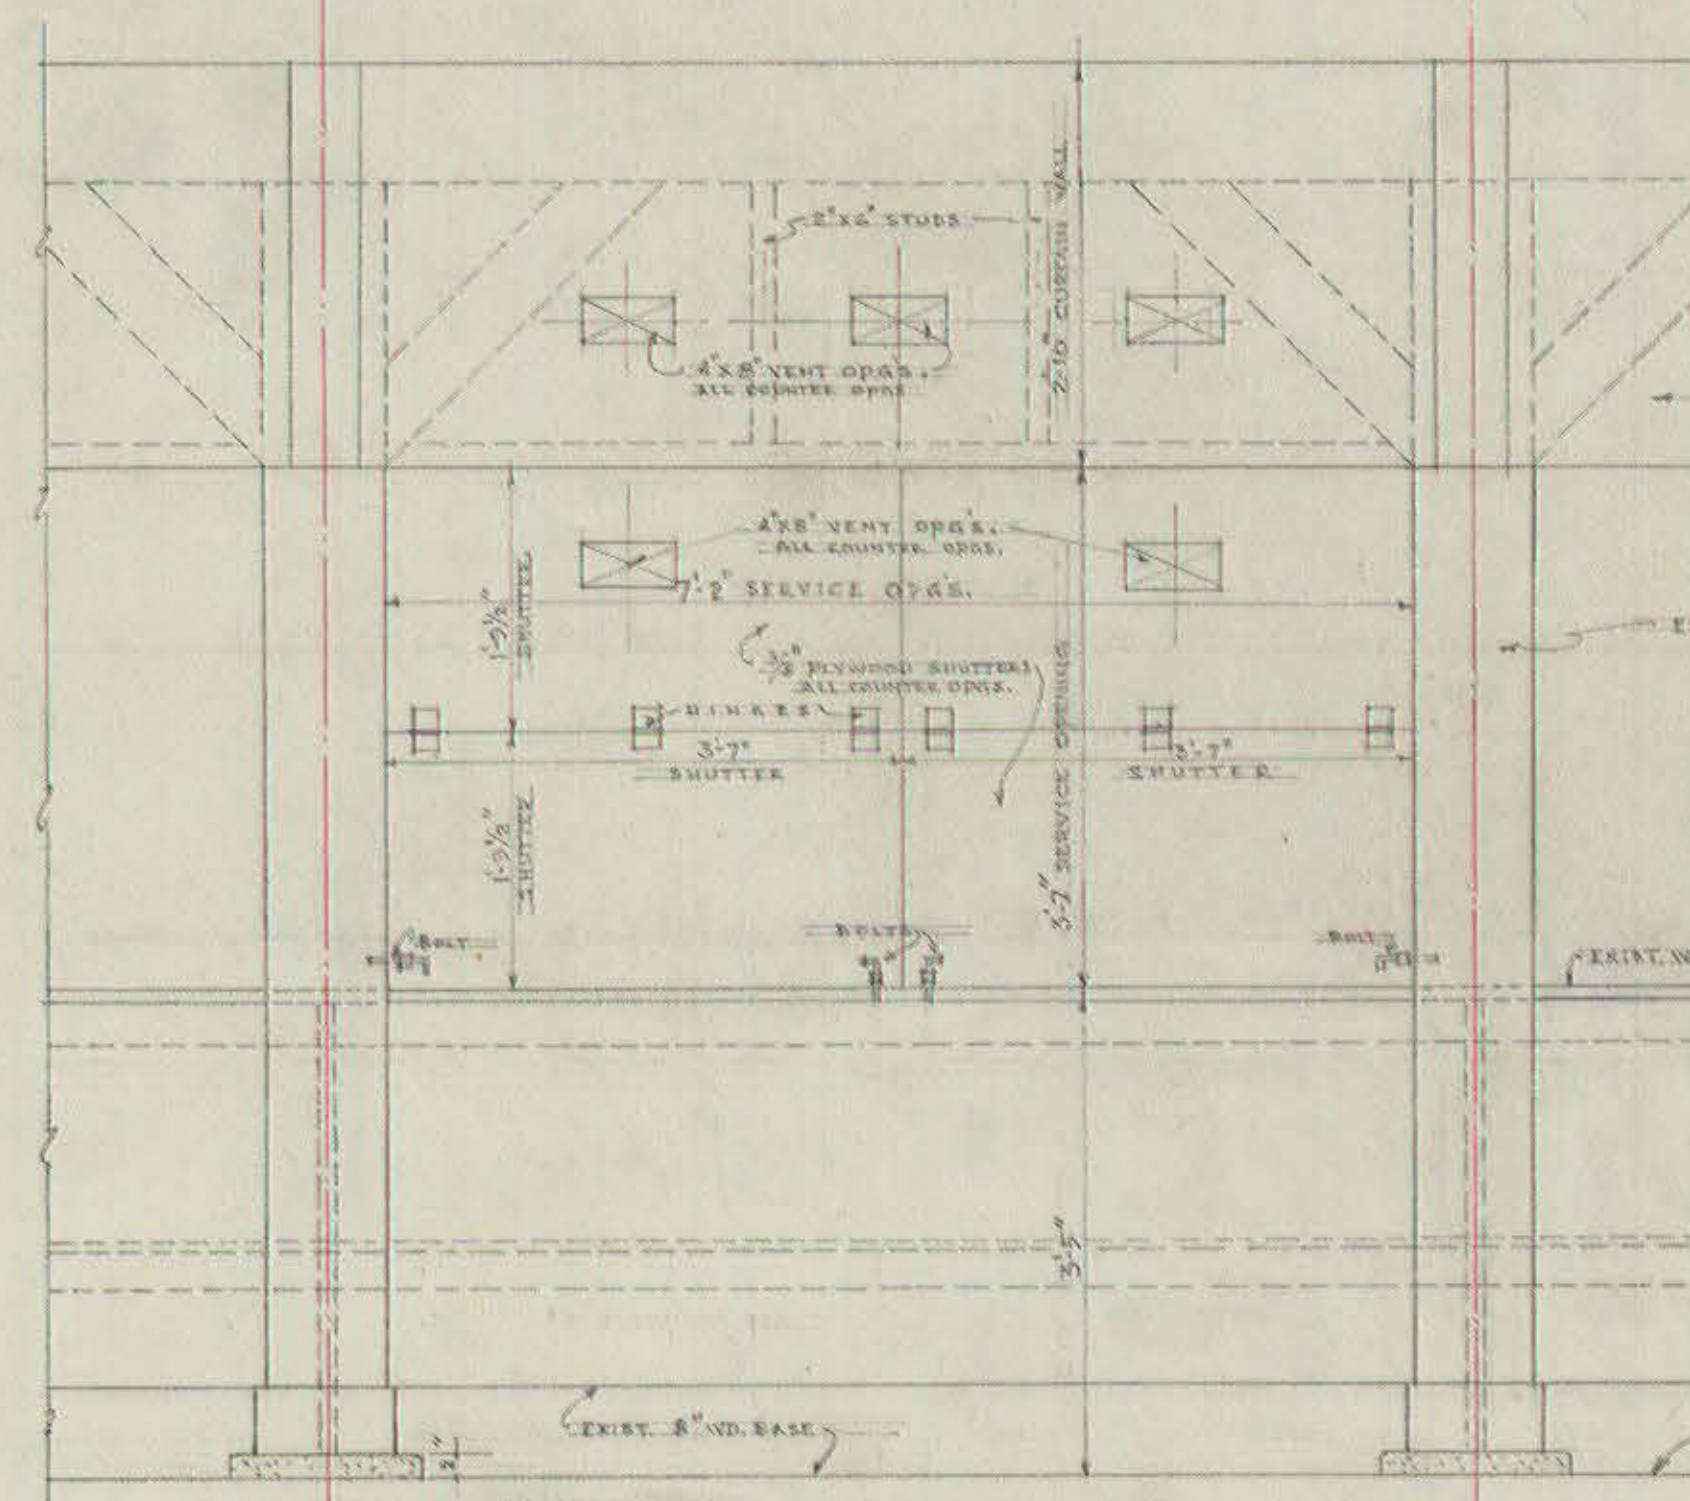


PART ELEVATION OF FOOD COUNTER
SCALE 3/4" = 1'-0"

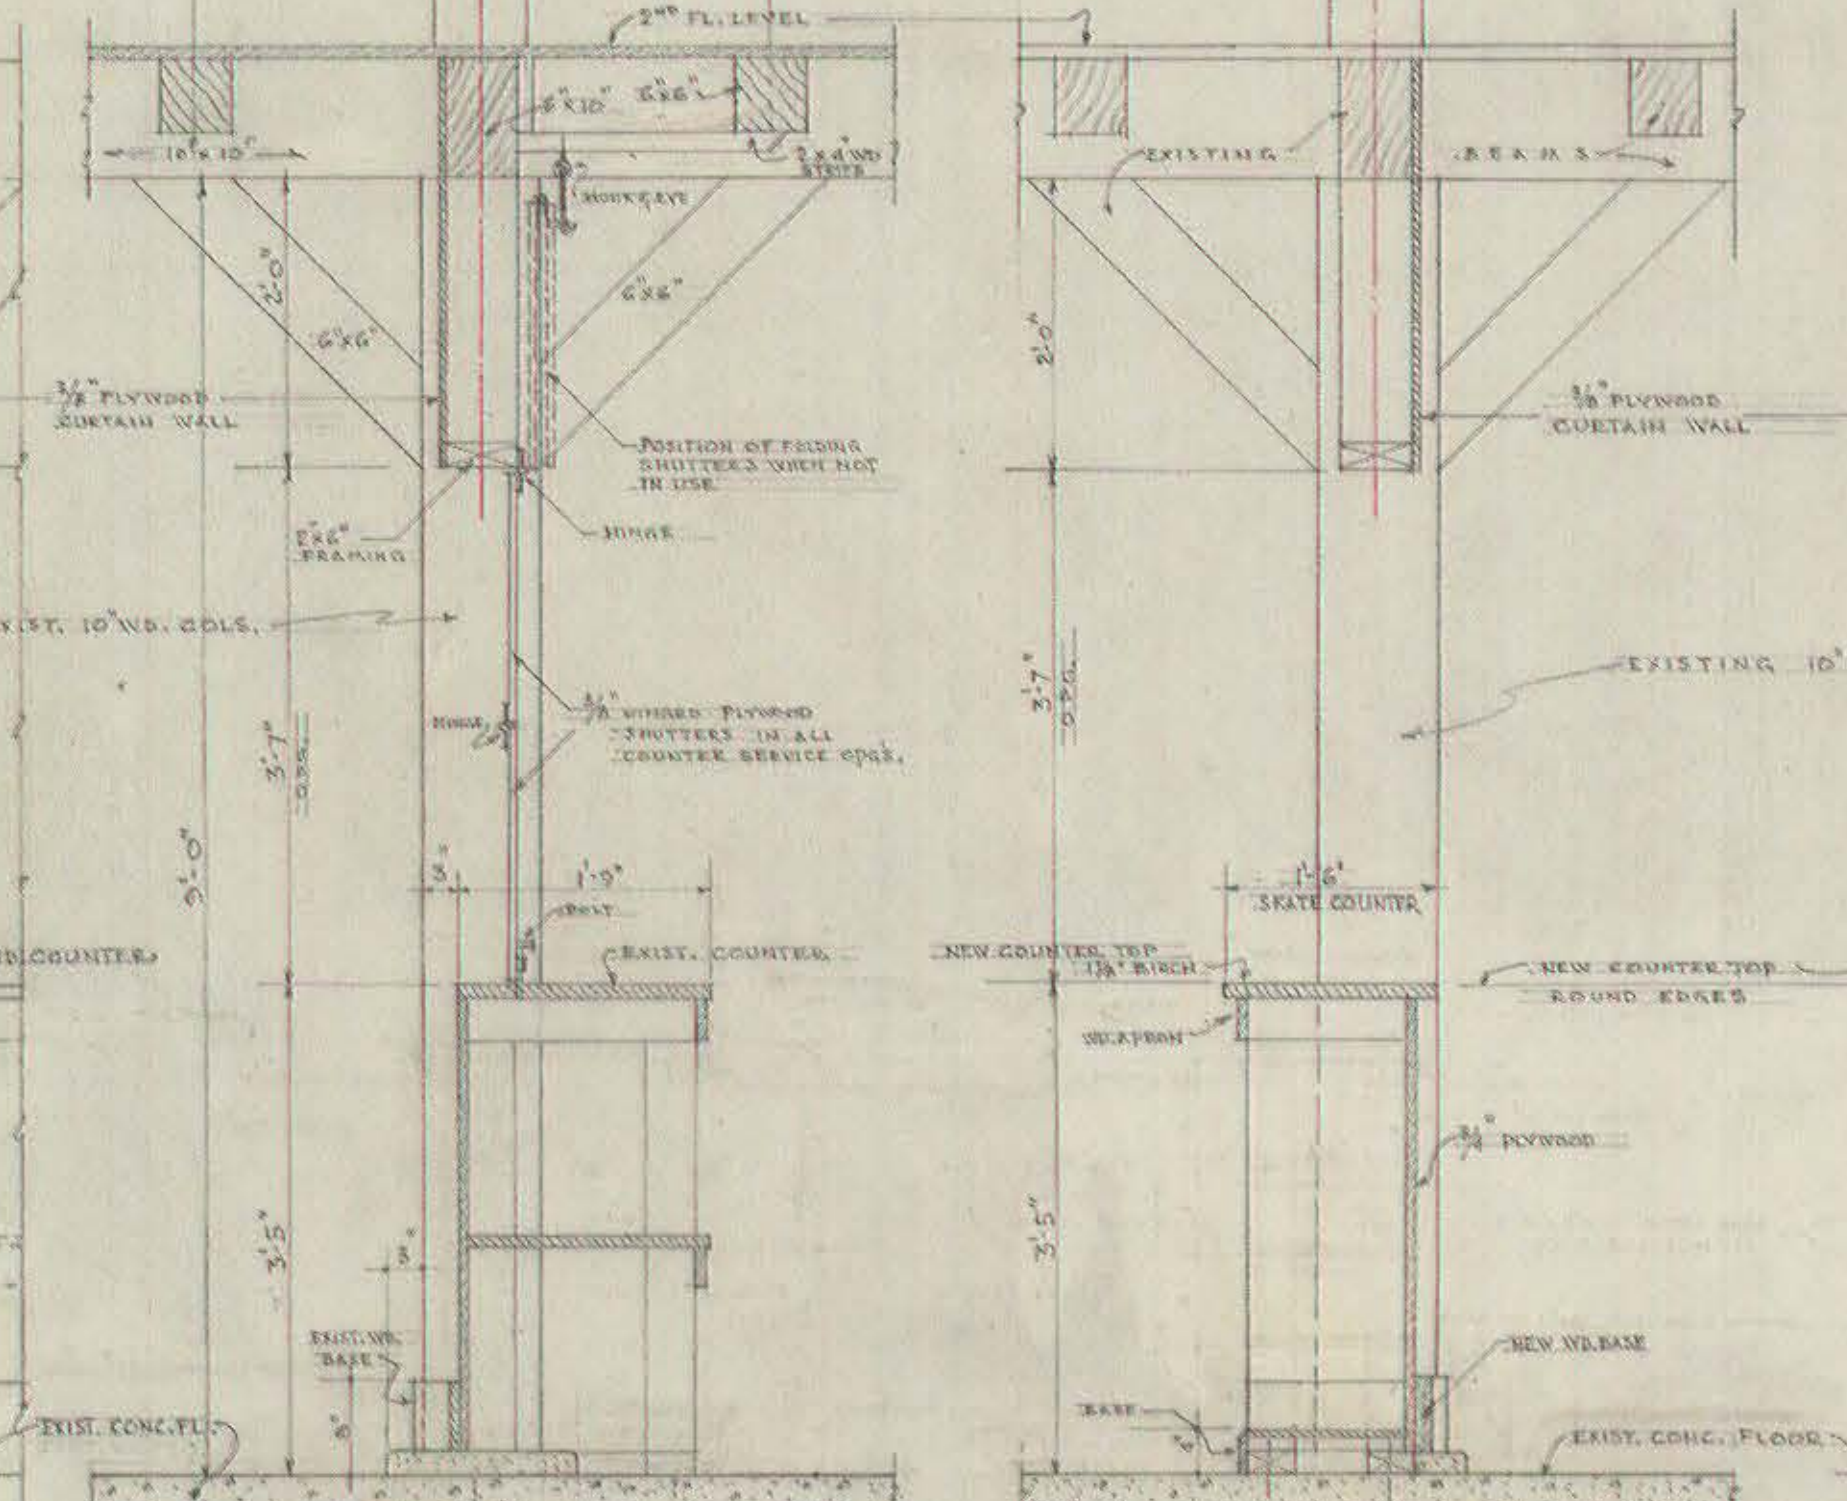

TYPICAL SECTIONS THRU COUNTERS
SCALE 3/4" = 1'-0"

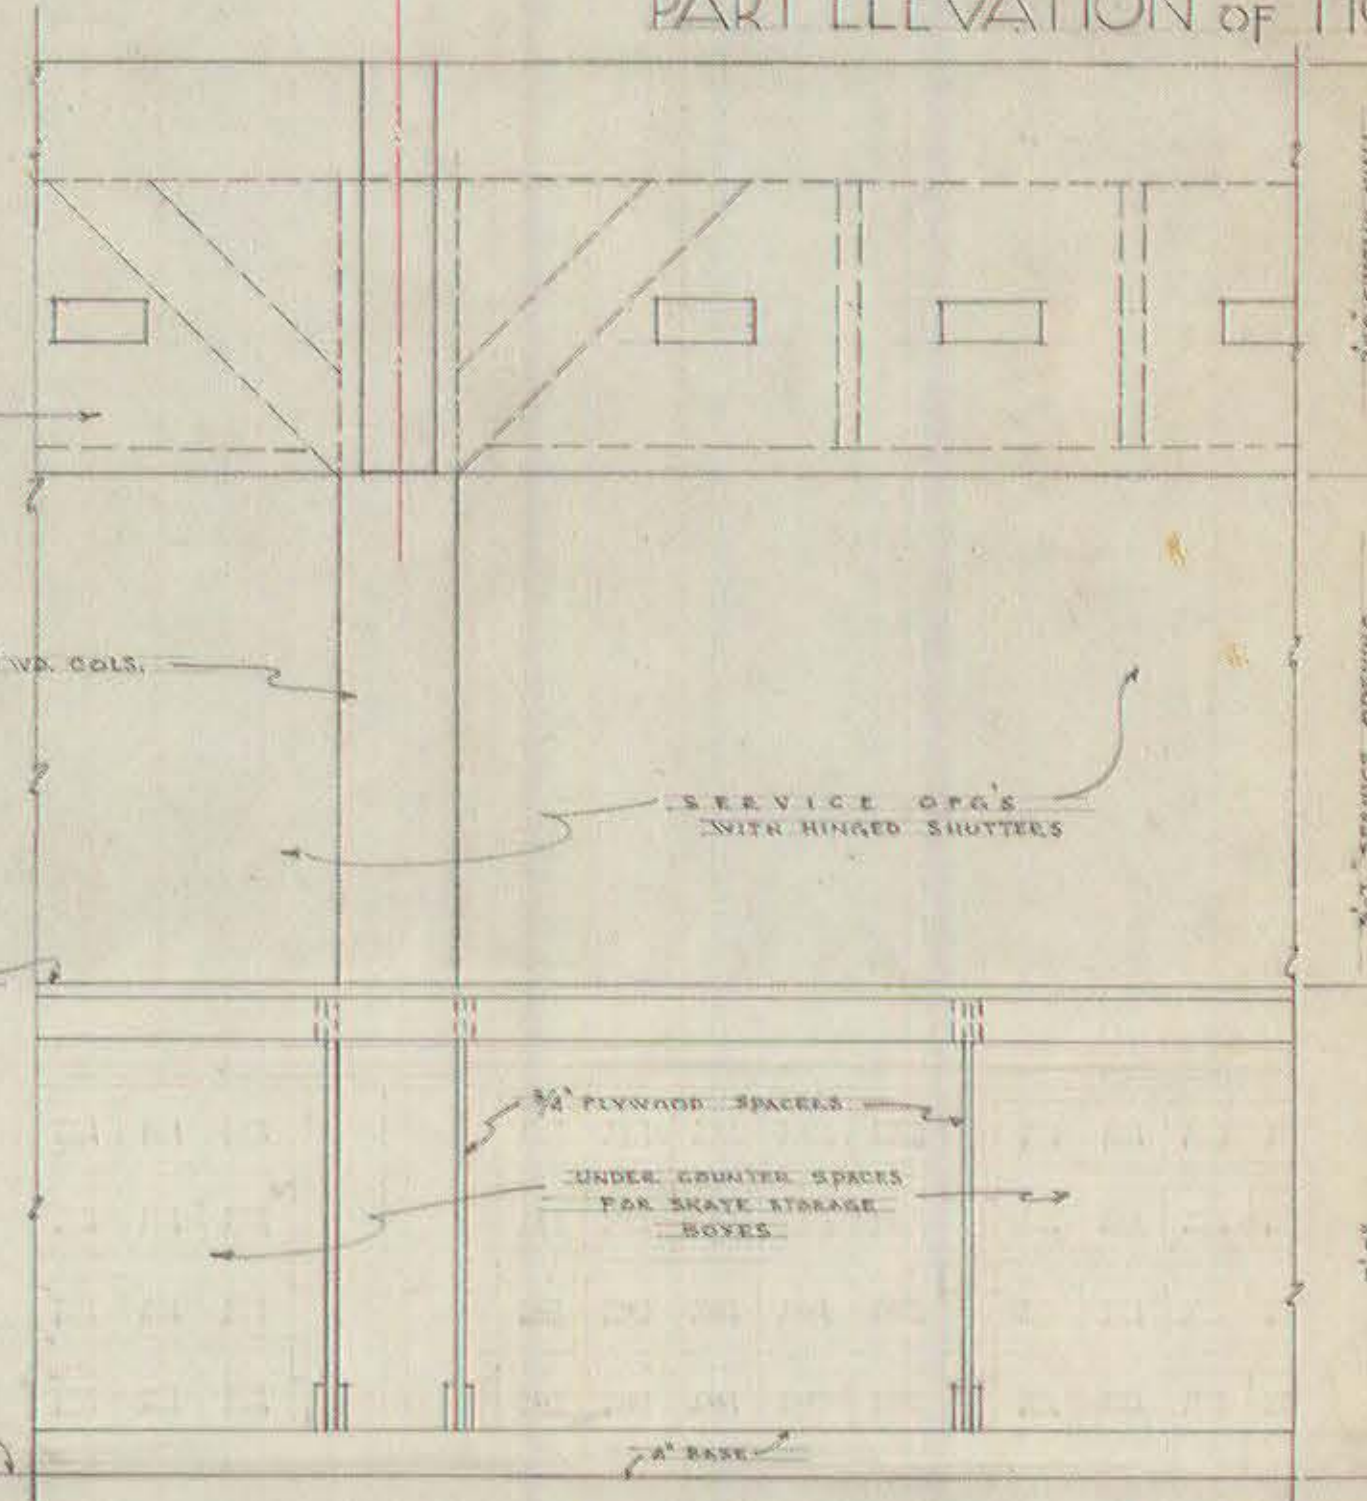

PART ELEVATION OF SKATE COUNTER
SCALE 3/4" = 1'-0"

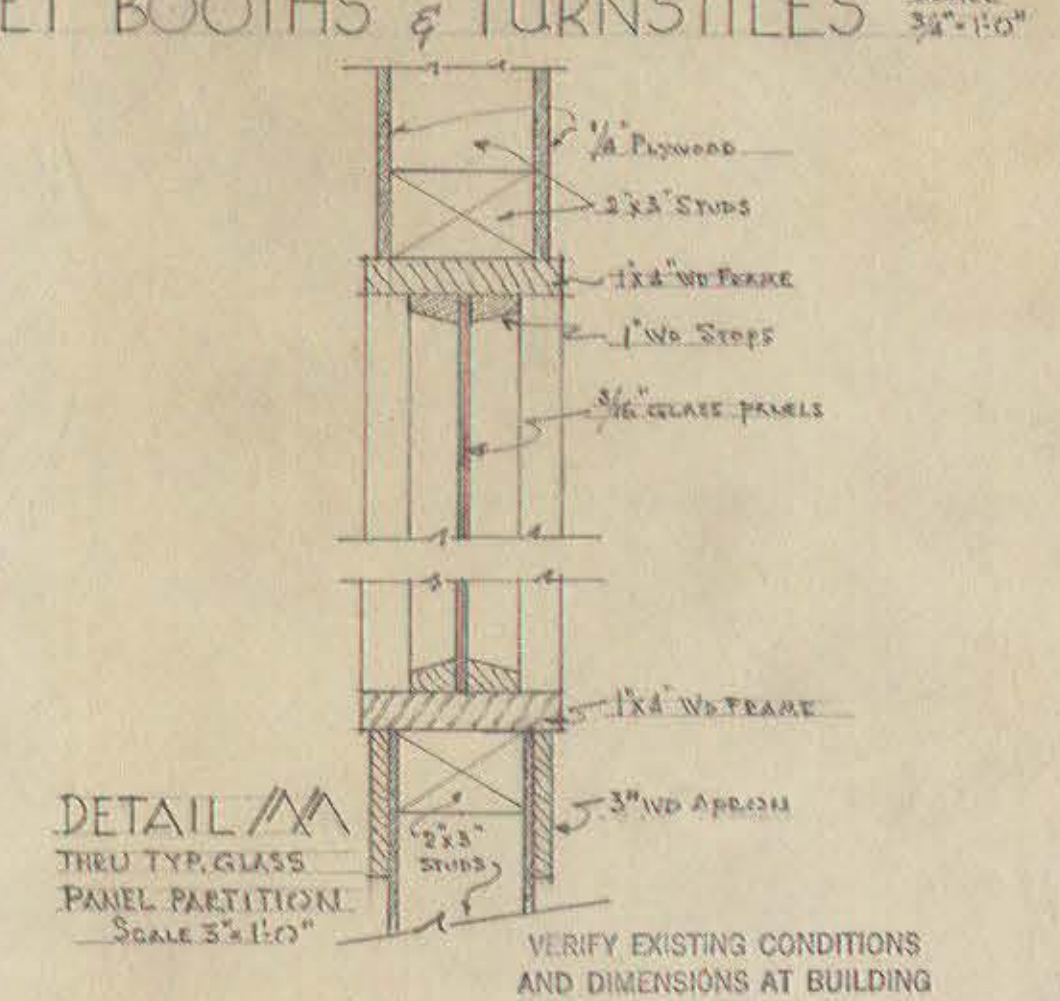

DETAIL THRU TYPE GLASS
PANEL PARTITION
SCALE 3/4" = 1'-0"

CITY OF HARTFORD, CONNECTICUT DEPARTMENT OF ENGINEERING			
SECTIONS-DETAILS ICE SKATING RINK COLT PARK HARTFORD, CONN.			DWG. NO. 17
SUBMITTED David A. Thomas DIVISION ARCHITECT	RECOMMENDED David A. Thomas CITY ARCHITECT	APPROVED Walter W. Bailey CITY ENGINEER	
DESIGN D.A.T.	DRAWN C.A.B.	DAYBOOK NO. 09635-0	
TRACED C.A.T.	CHECK D.A.T.	DATE JUNE 22, 1960	