




SECTION ON FLOW LINE
SCALE 1/4"=1'-0"

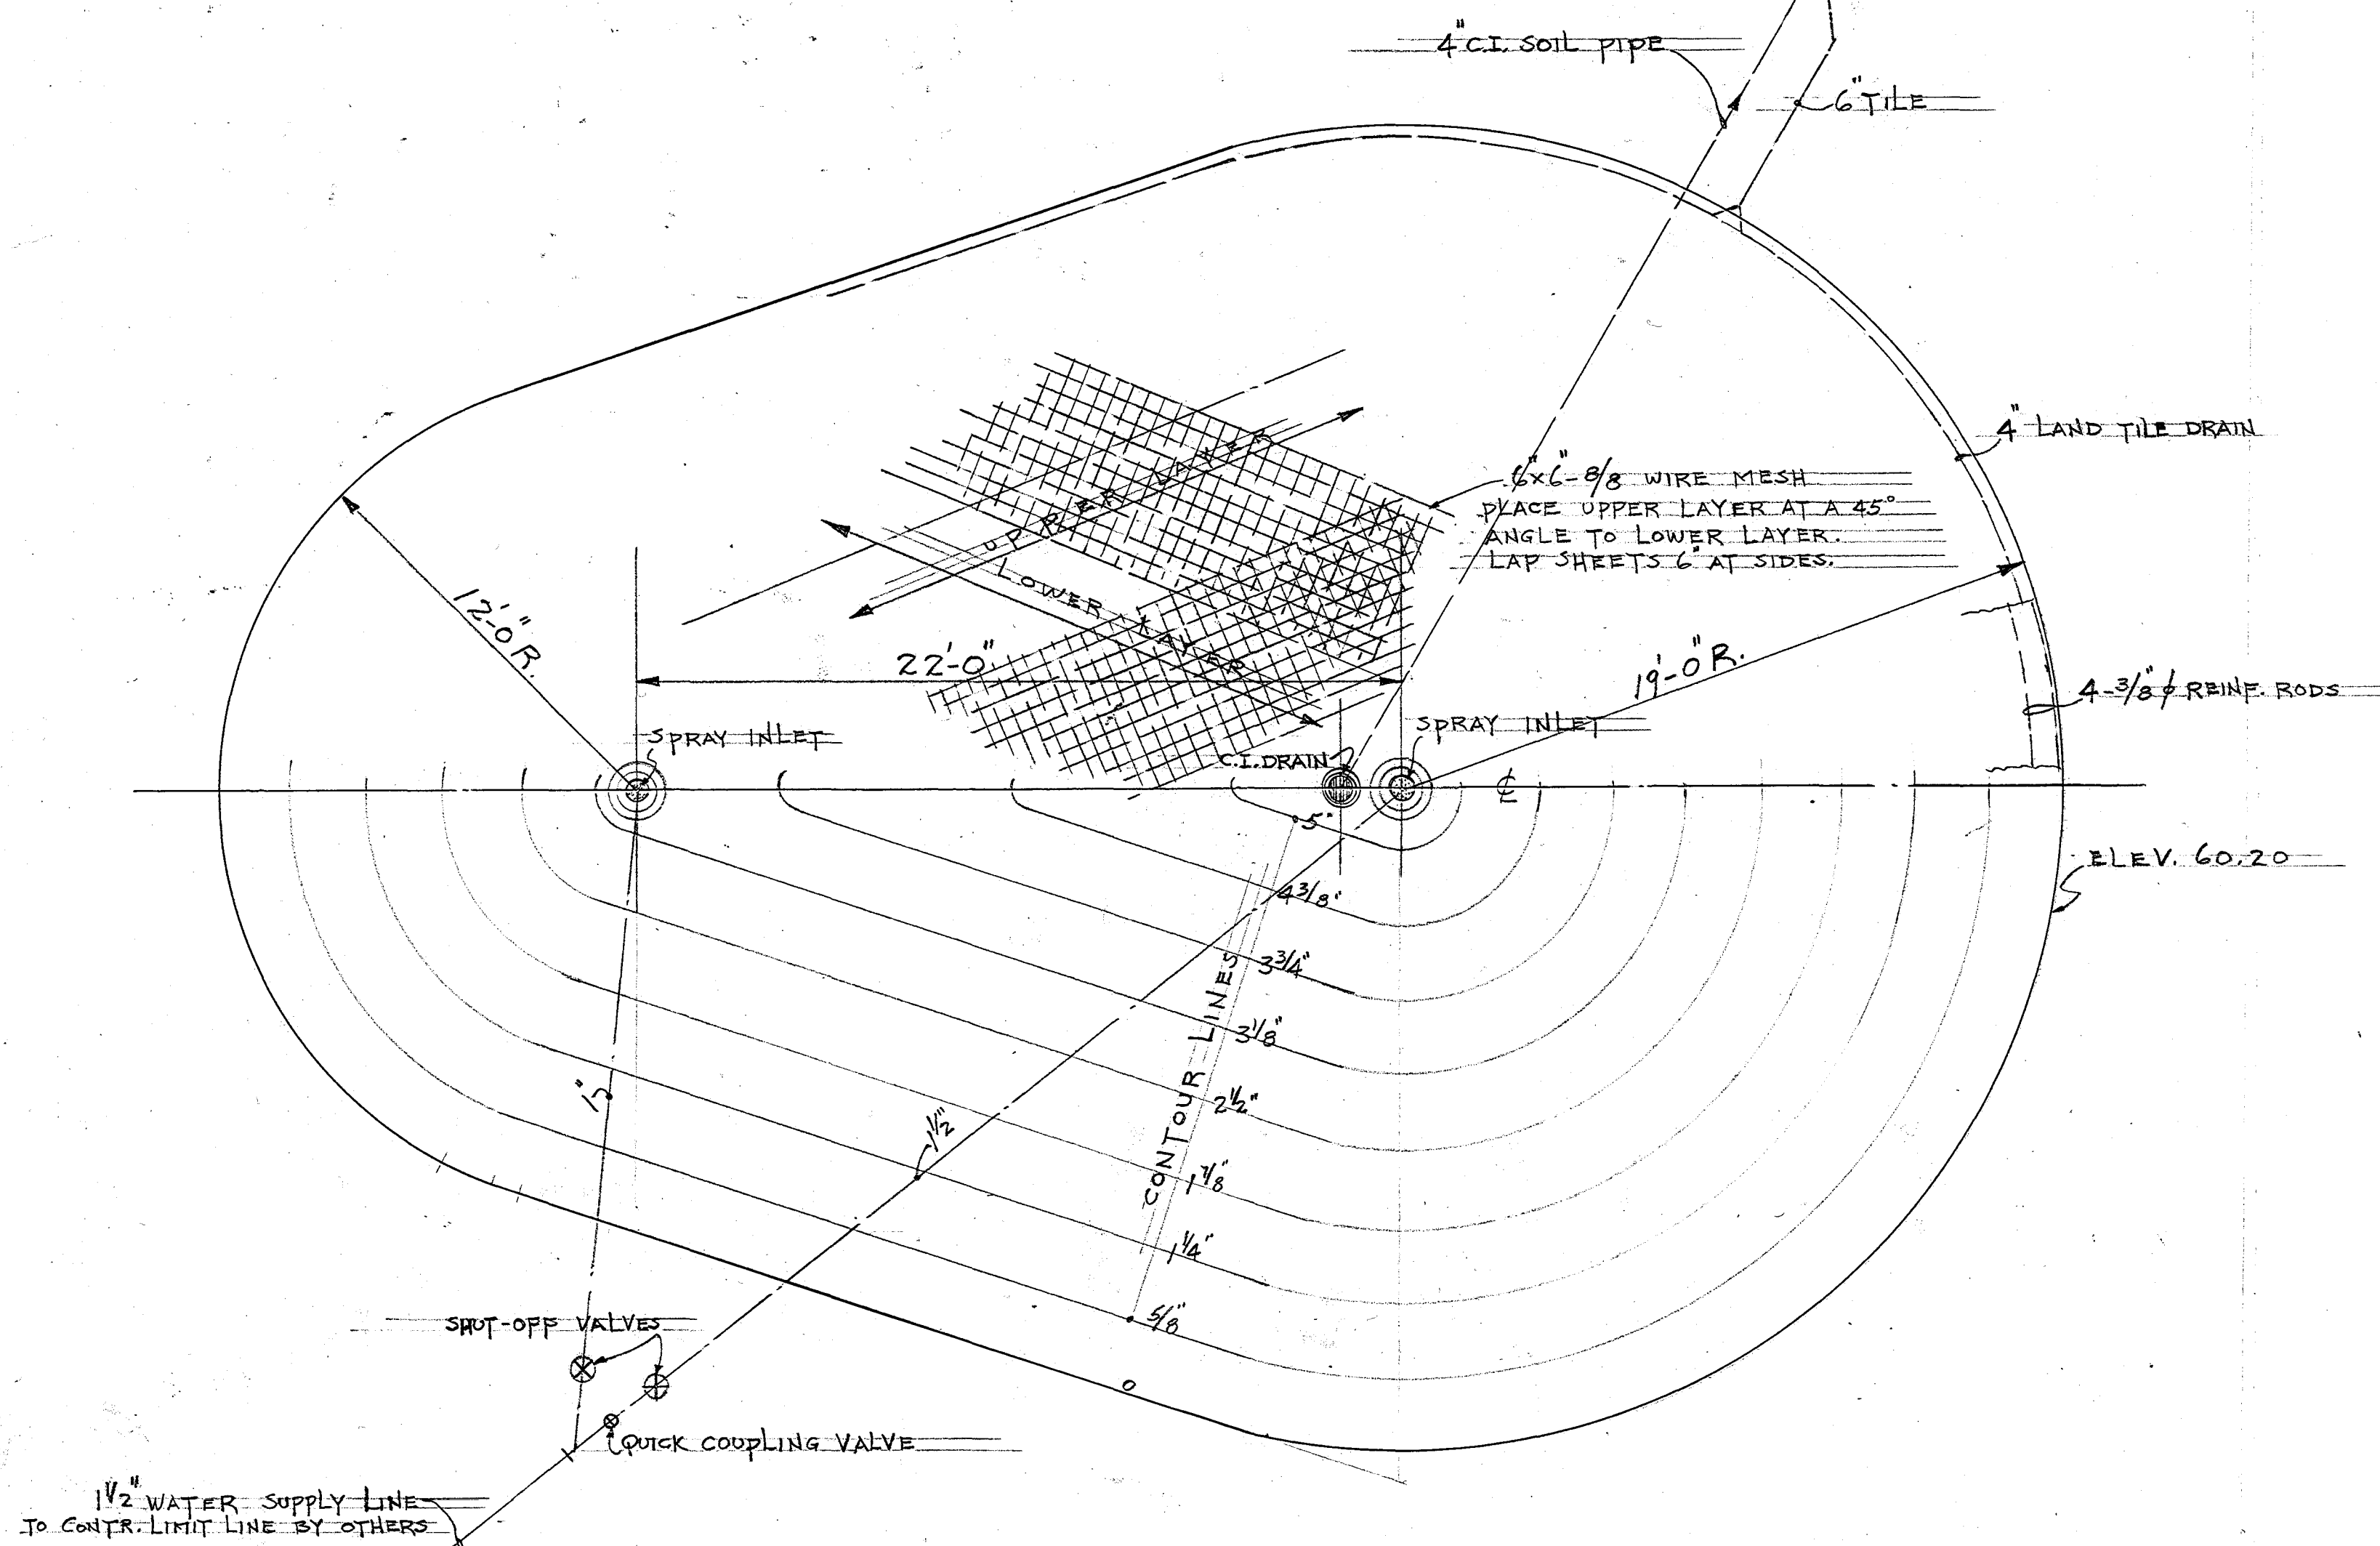


PLAN
SCALE 1/4"=1'-0"

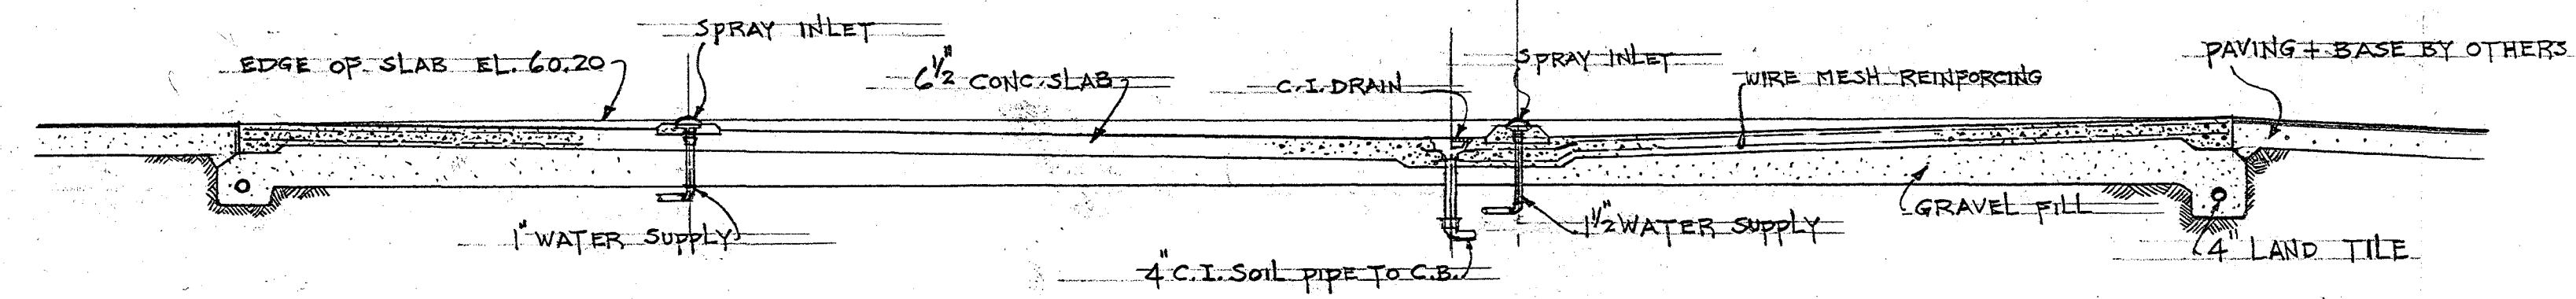

SECTION ON CENTER LINE
SCALE 1/4"=1'-0"

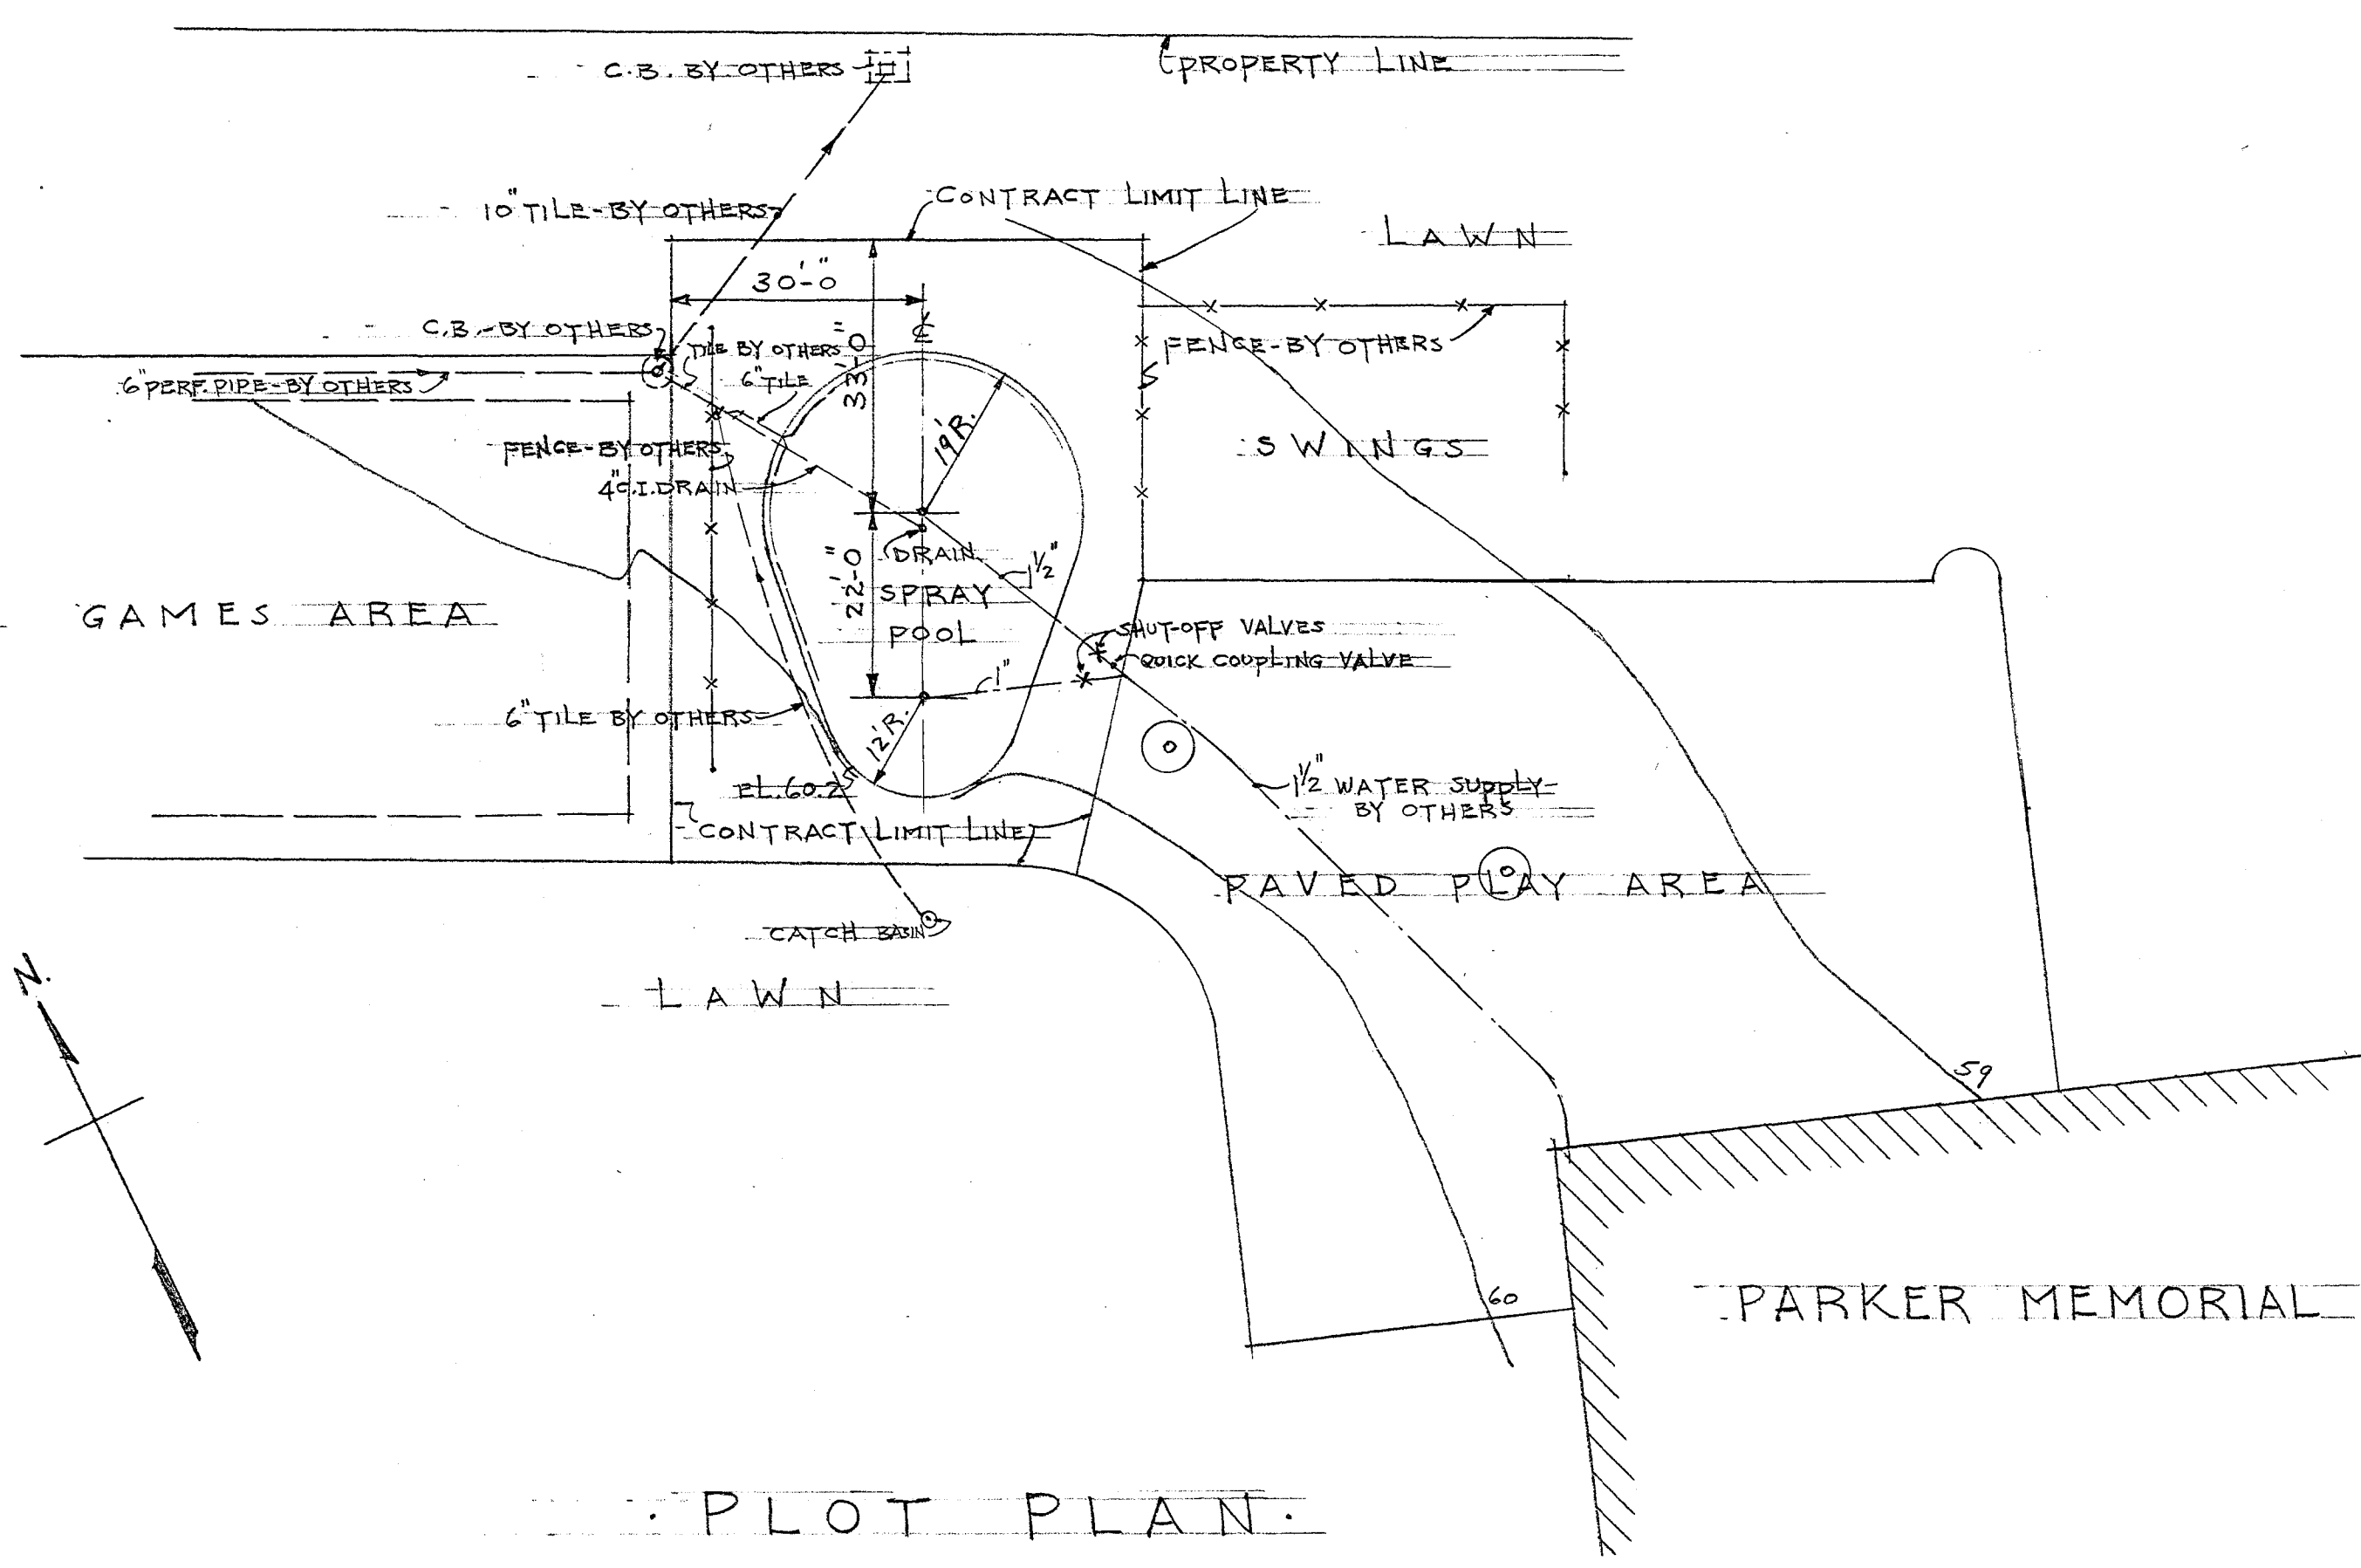

PLOT PLAN
SCALE 1"=20'-0"

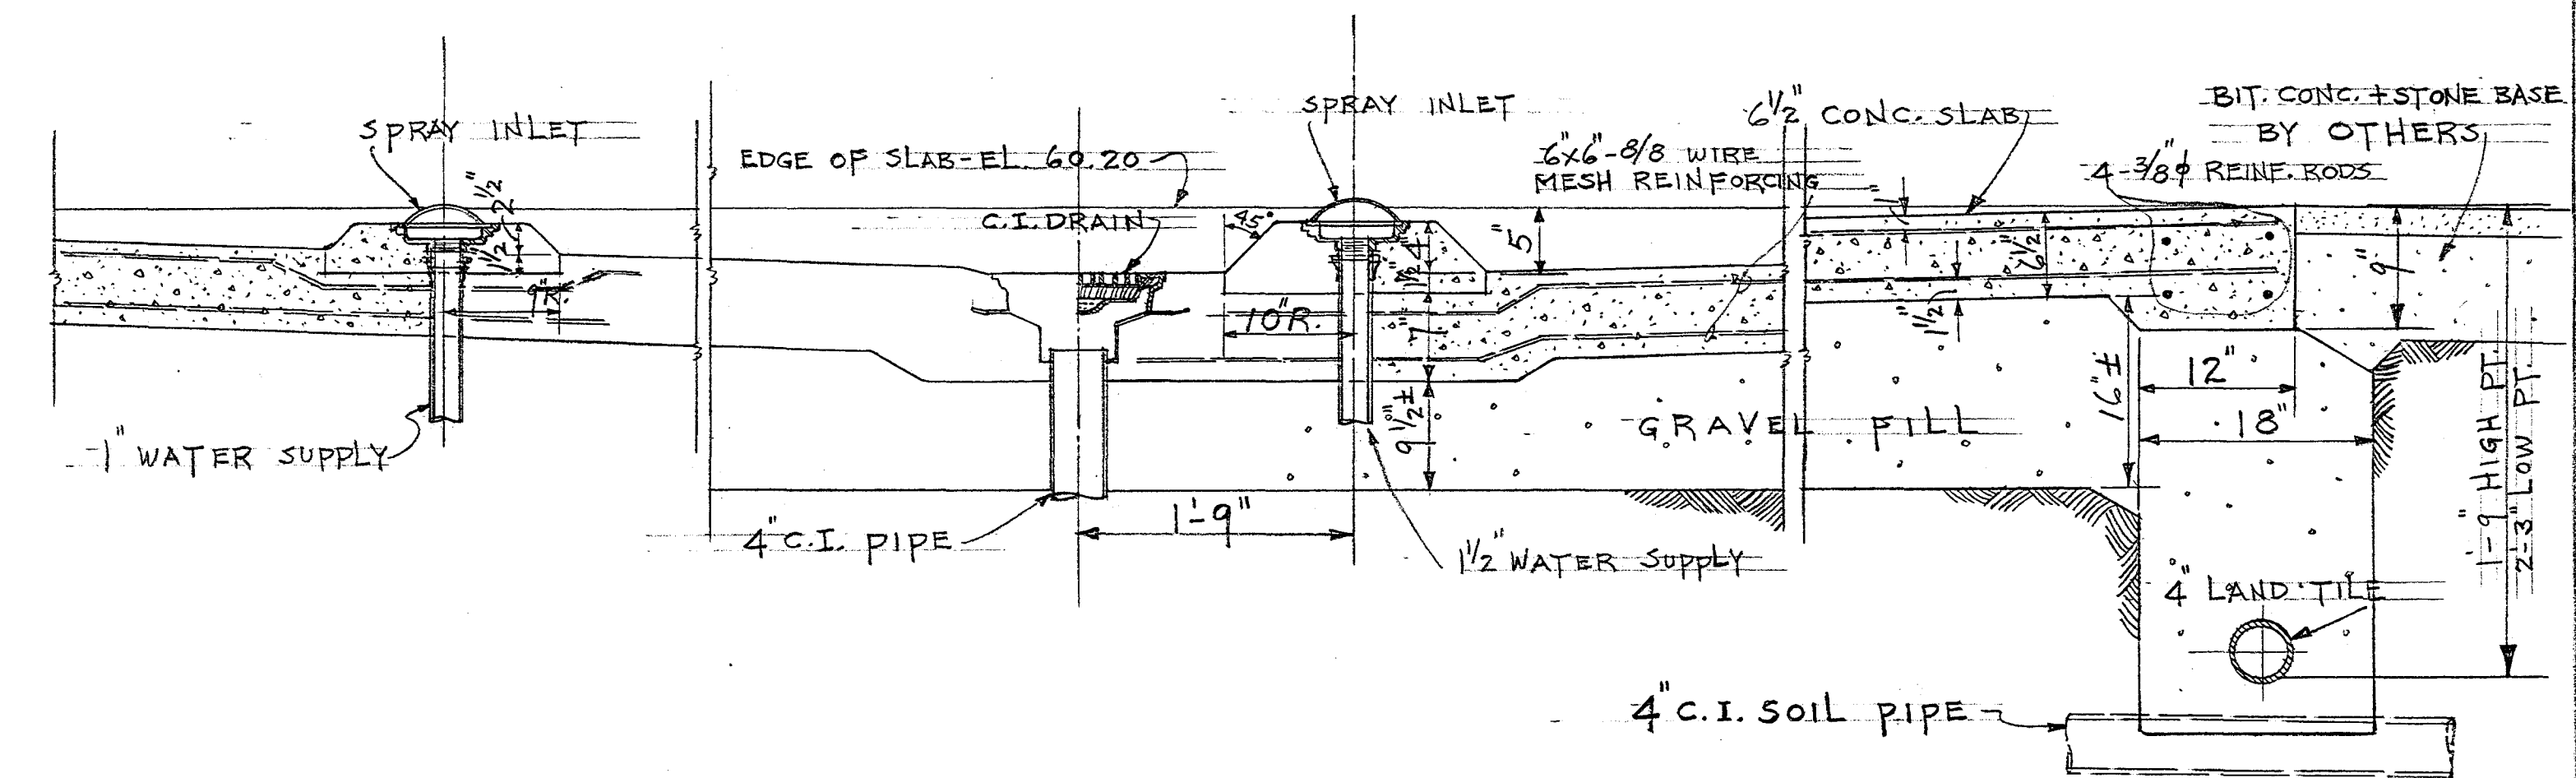

DETAILS ON CENTER LINE
SCALE 1"=1'-0"

CITY OF HARTFORD, CONNECTICUT DEPARTMENT OF ENGINEERING		
SPRAY POOL AT PARKER MEMORIAL		
NORTH MAIN STREET		
HARTFORD, CONNECTICUT		
SUBMITTED By <i>W.H. H.</i>	RECOMMENDED By <i>W.H. H.</i>	APPROVED By <i>W.H. H.</i>
DIVISION ARCHITECT	CITY ARCHITECT	CHIEF CITY ENGINEER
DESIGN	DRAWN <i>A.H.S.</i>	DAYBOOK NO. 09667
TRACED	CHECK	DATE 5-16-61

VERIFY EXISTING
CONDITIONS AND
DIMENSIONS AT
BUILDING SITE