




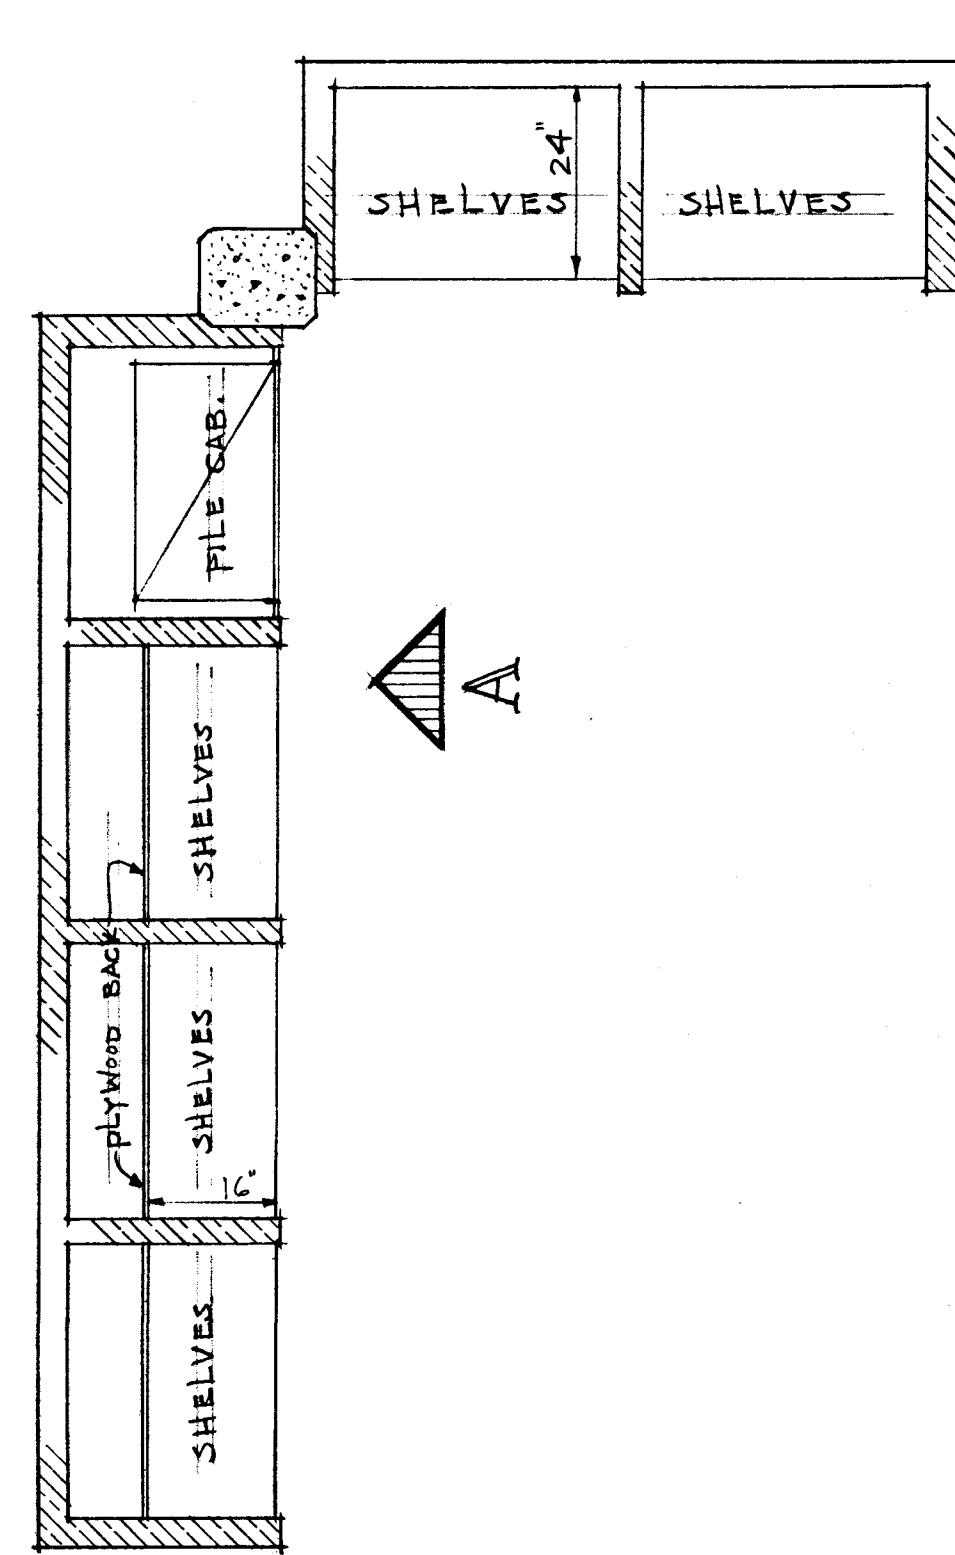

SCALE 1/2"=1'-0"

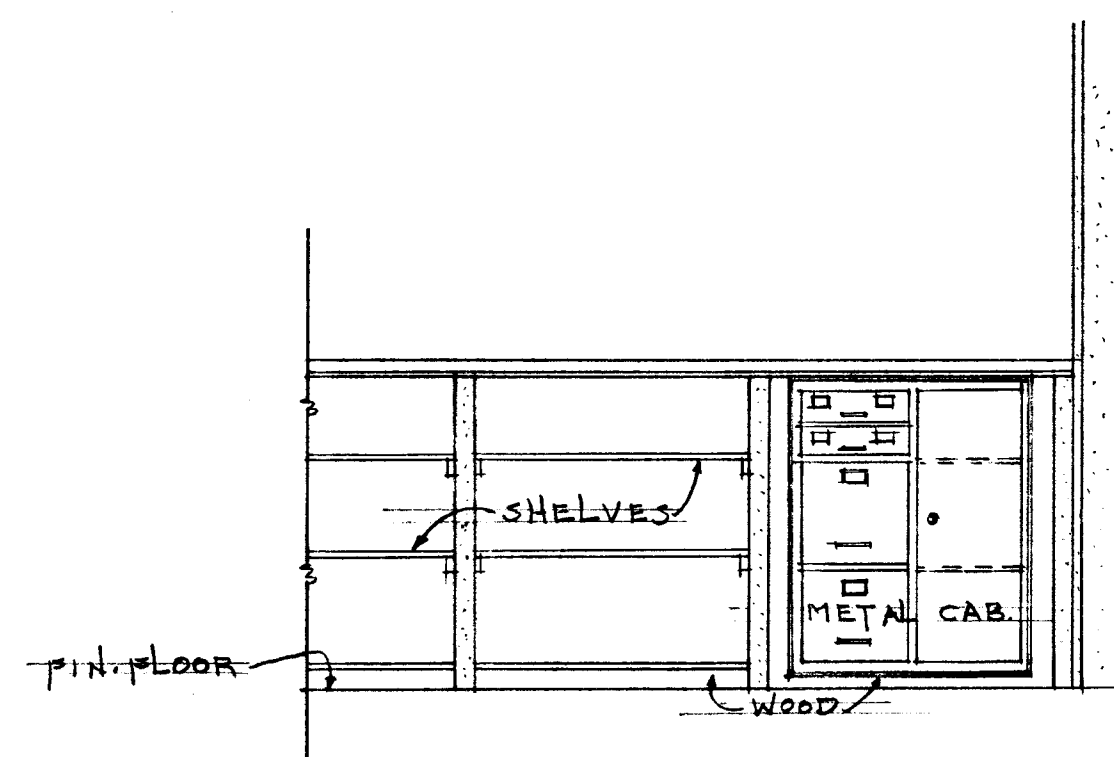


SCALE 1/2"=1'-0"

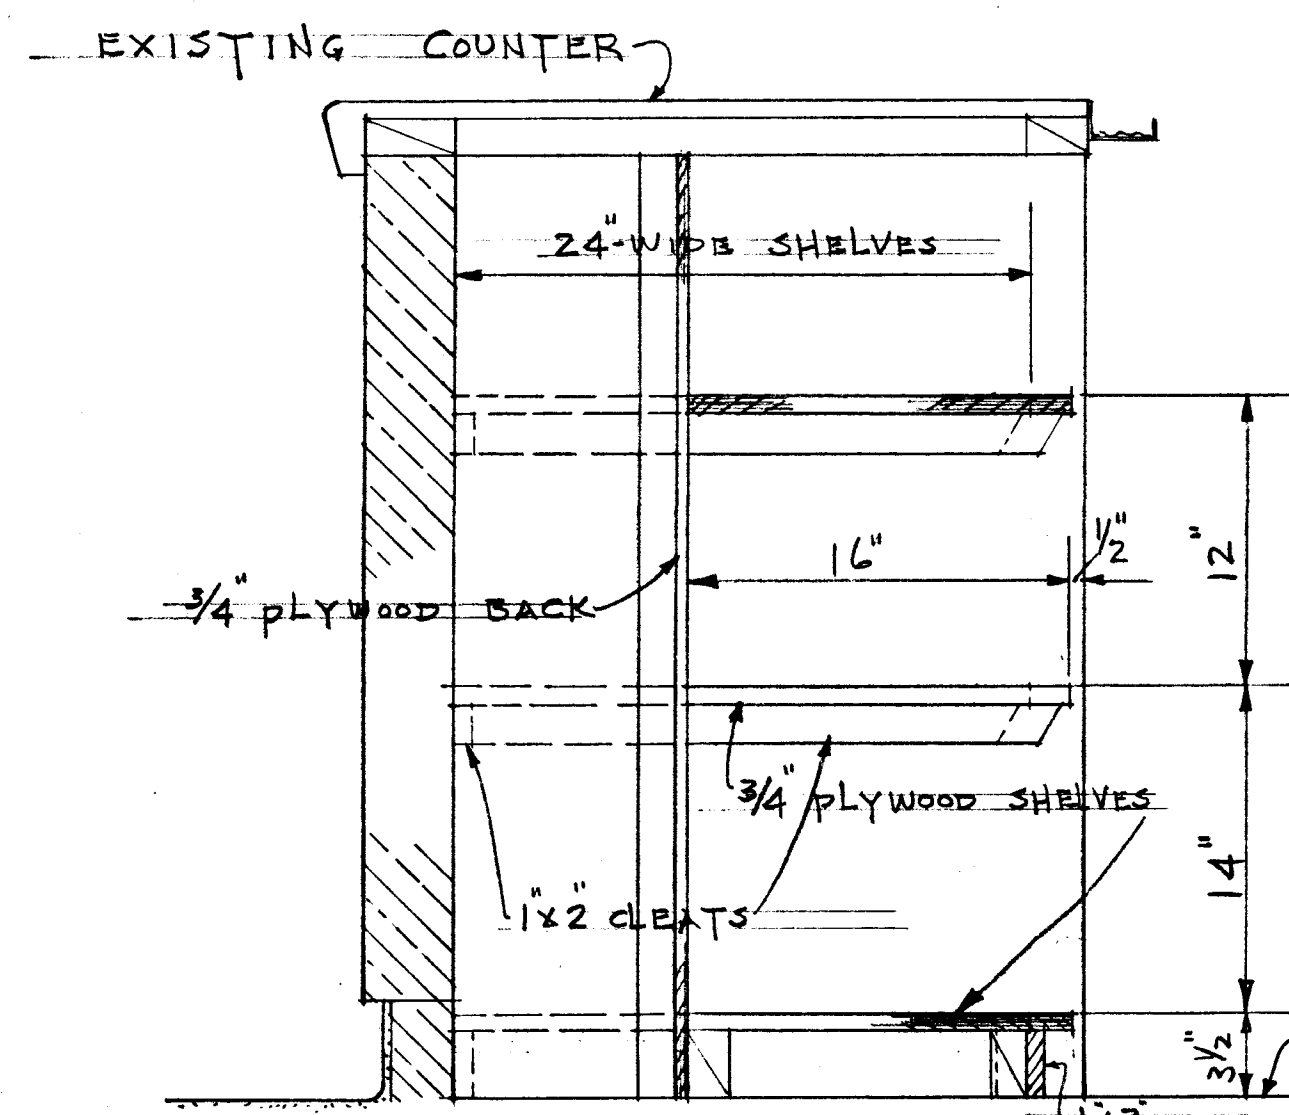

SCALE 1/2"=1'-0"


NOTE:

METAL CABINET TO BE FURNISHED BY OWNER.

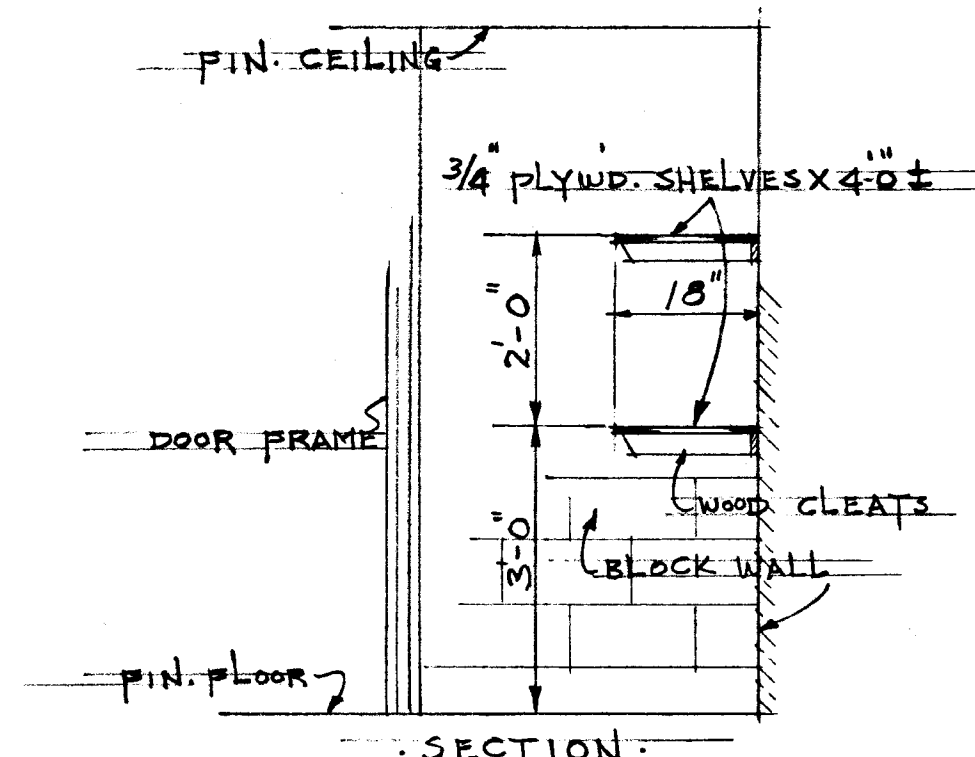


SCALE 1/2"=1'-0"

(12 CUBICLES REQ.)

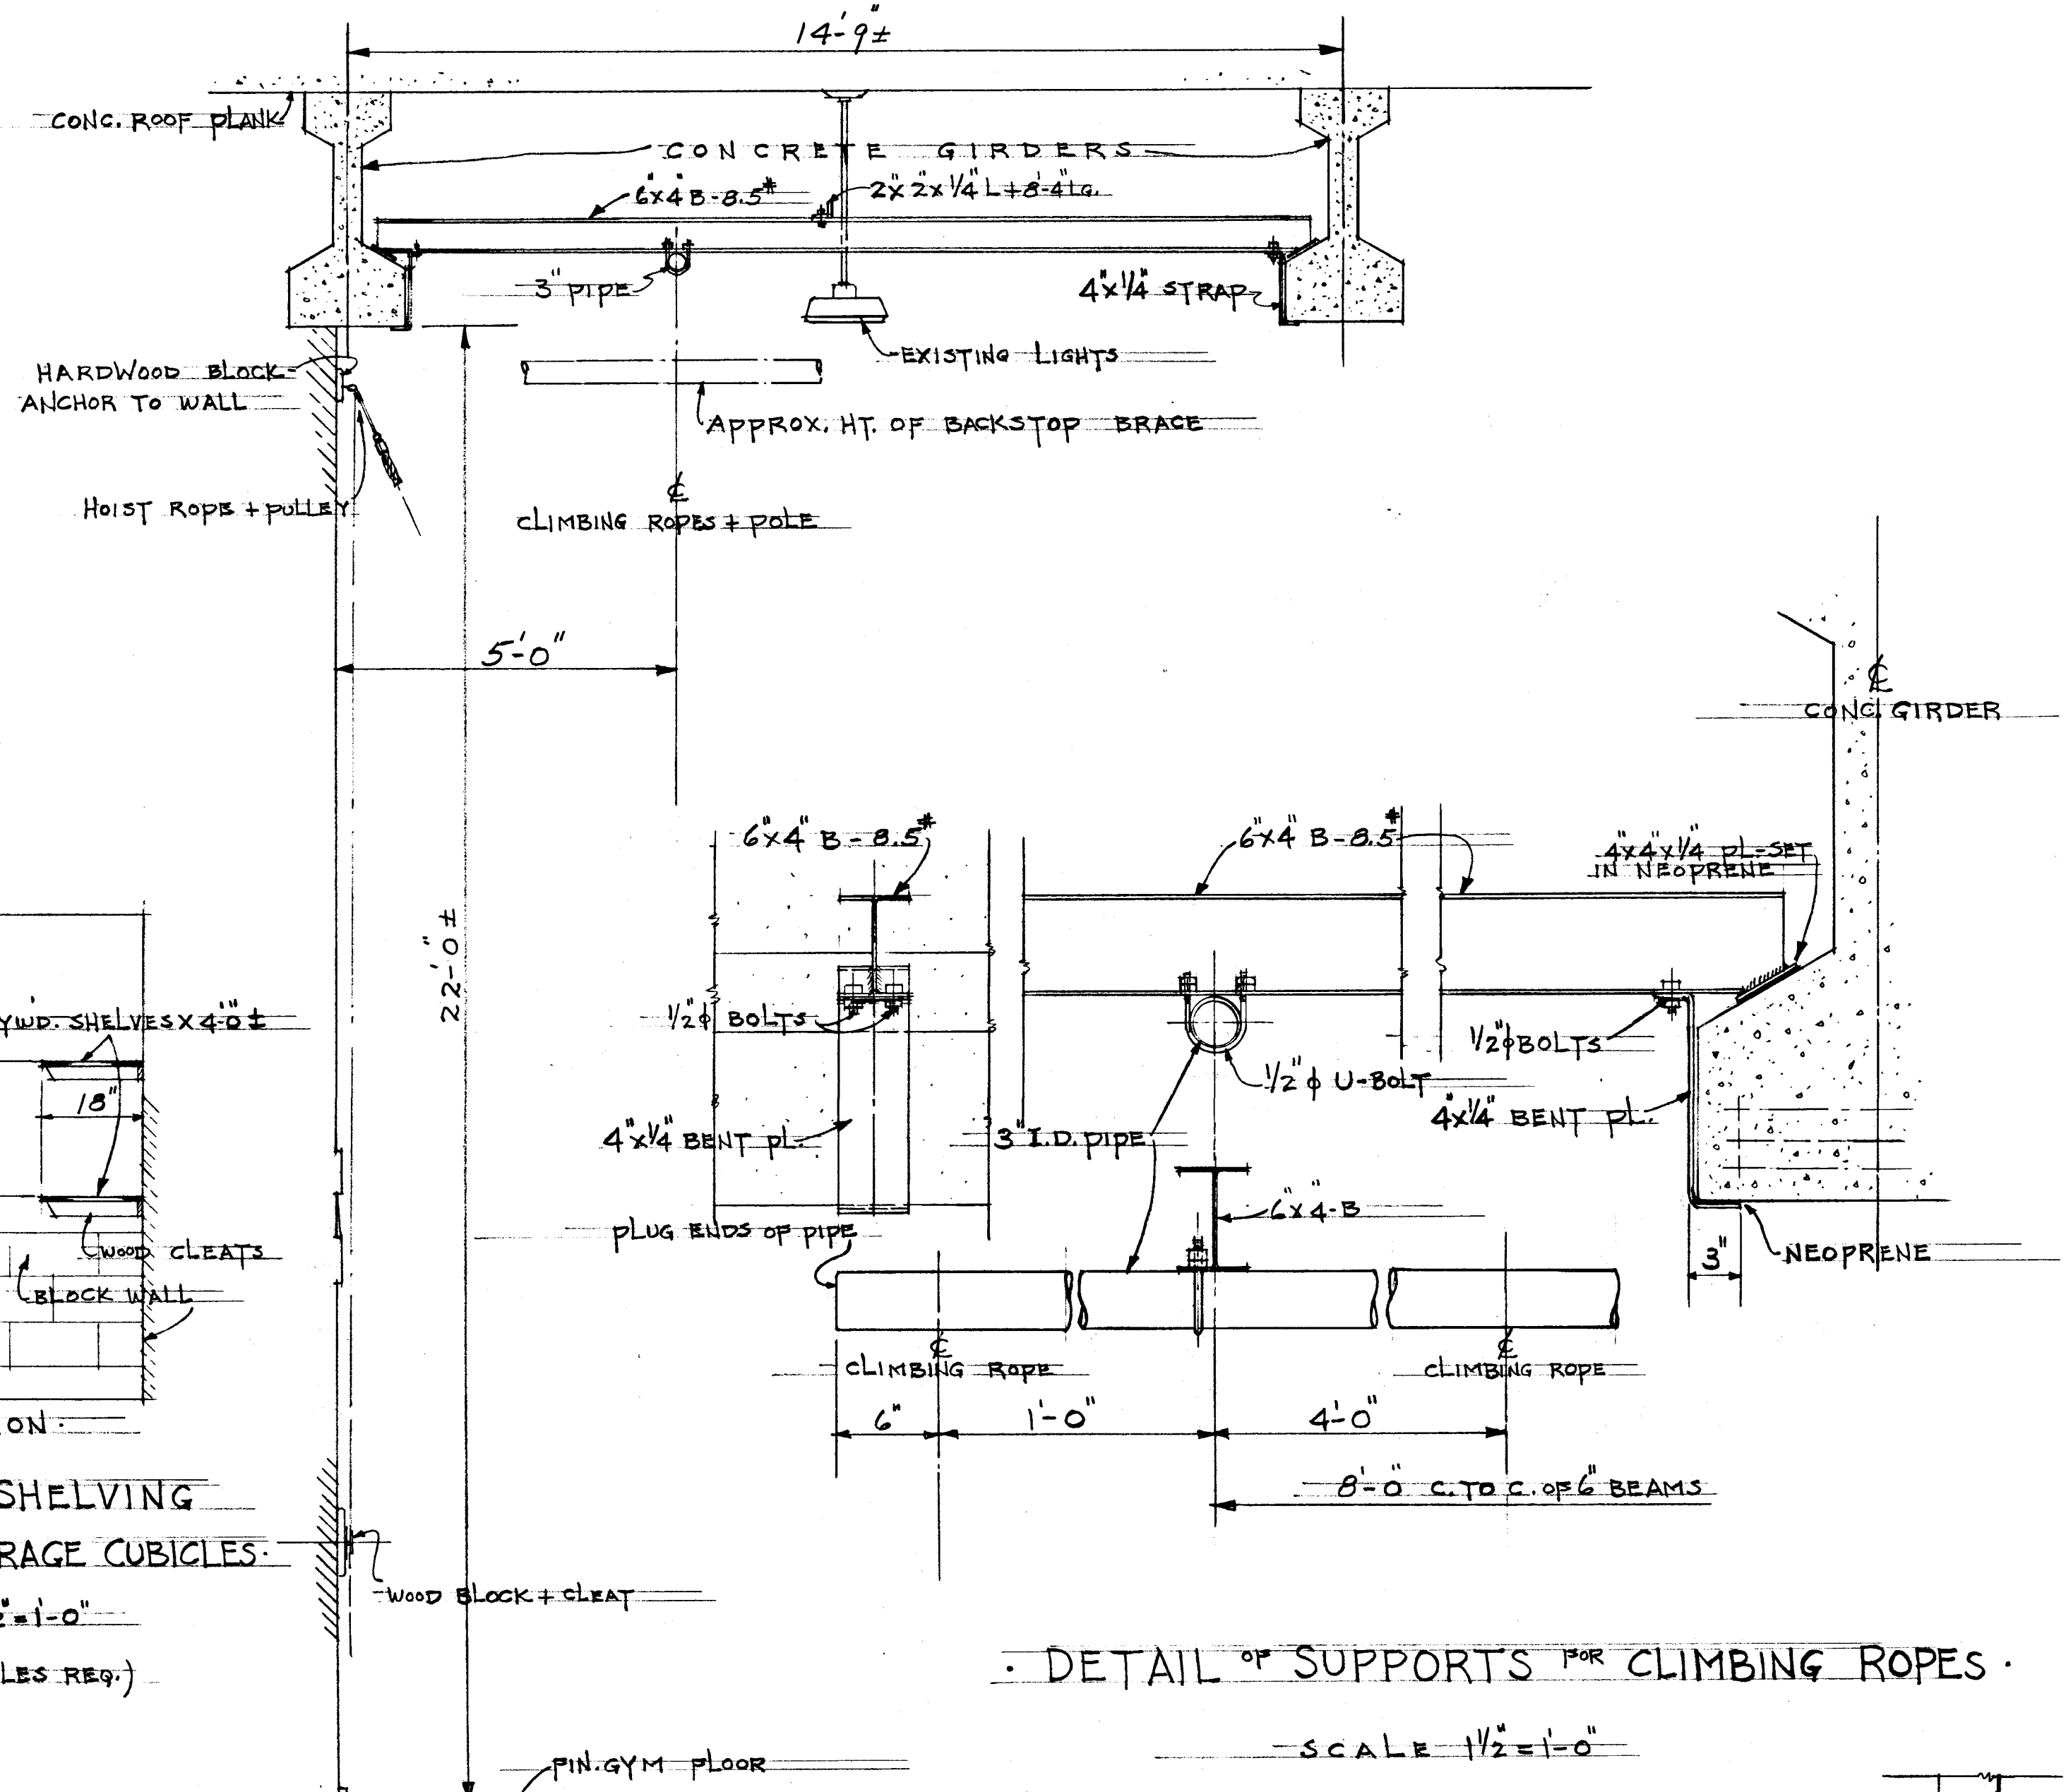


SCALE 1/2"=1'-0"

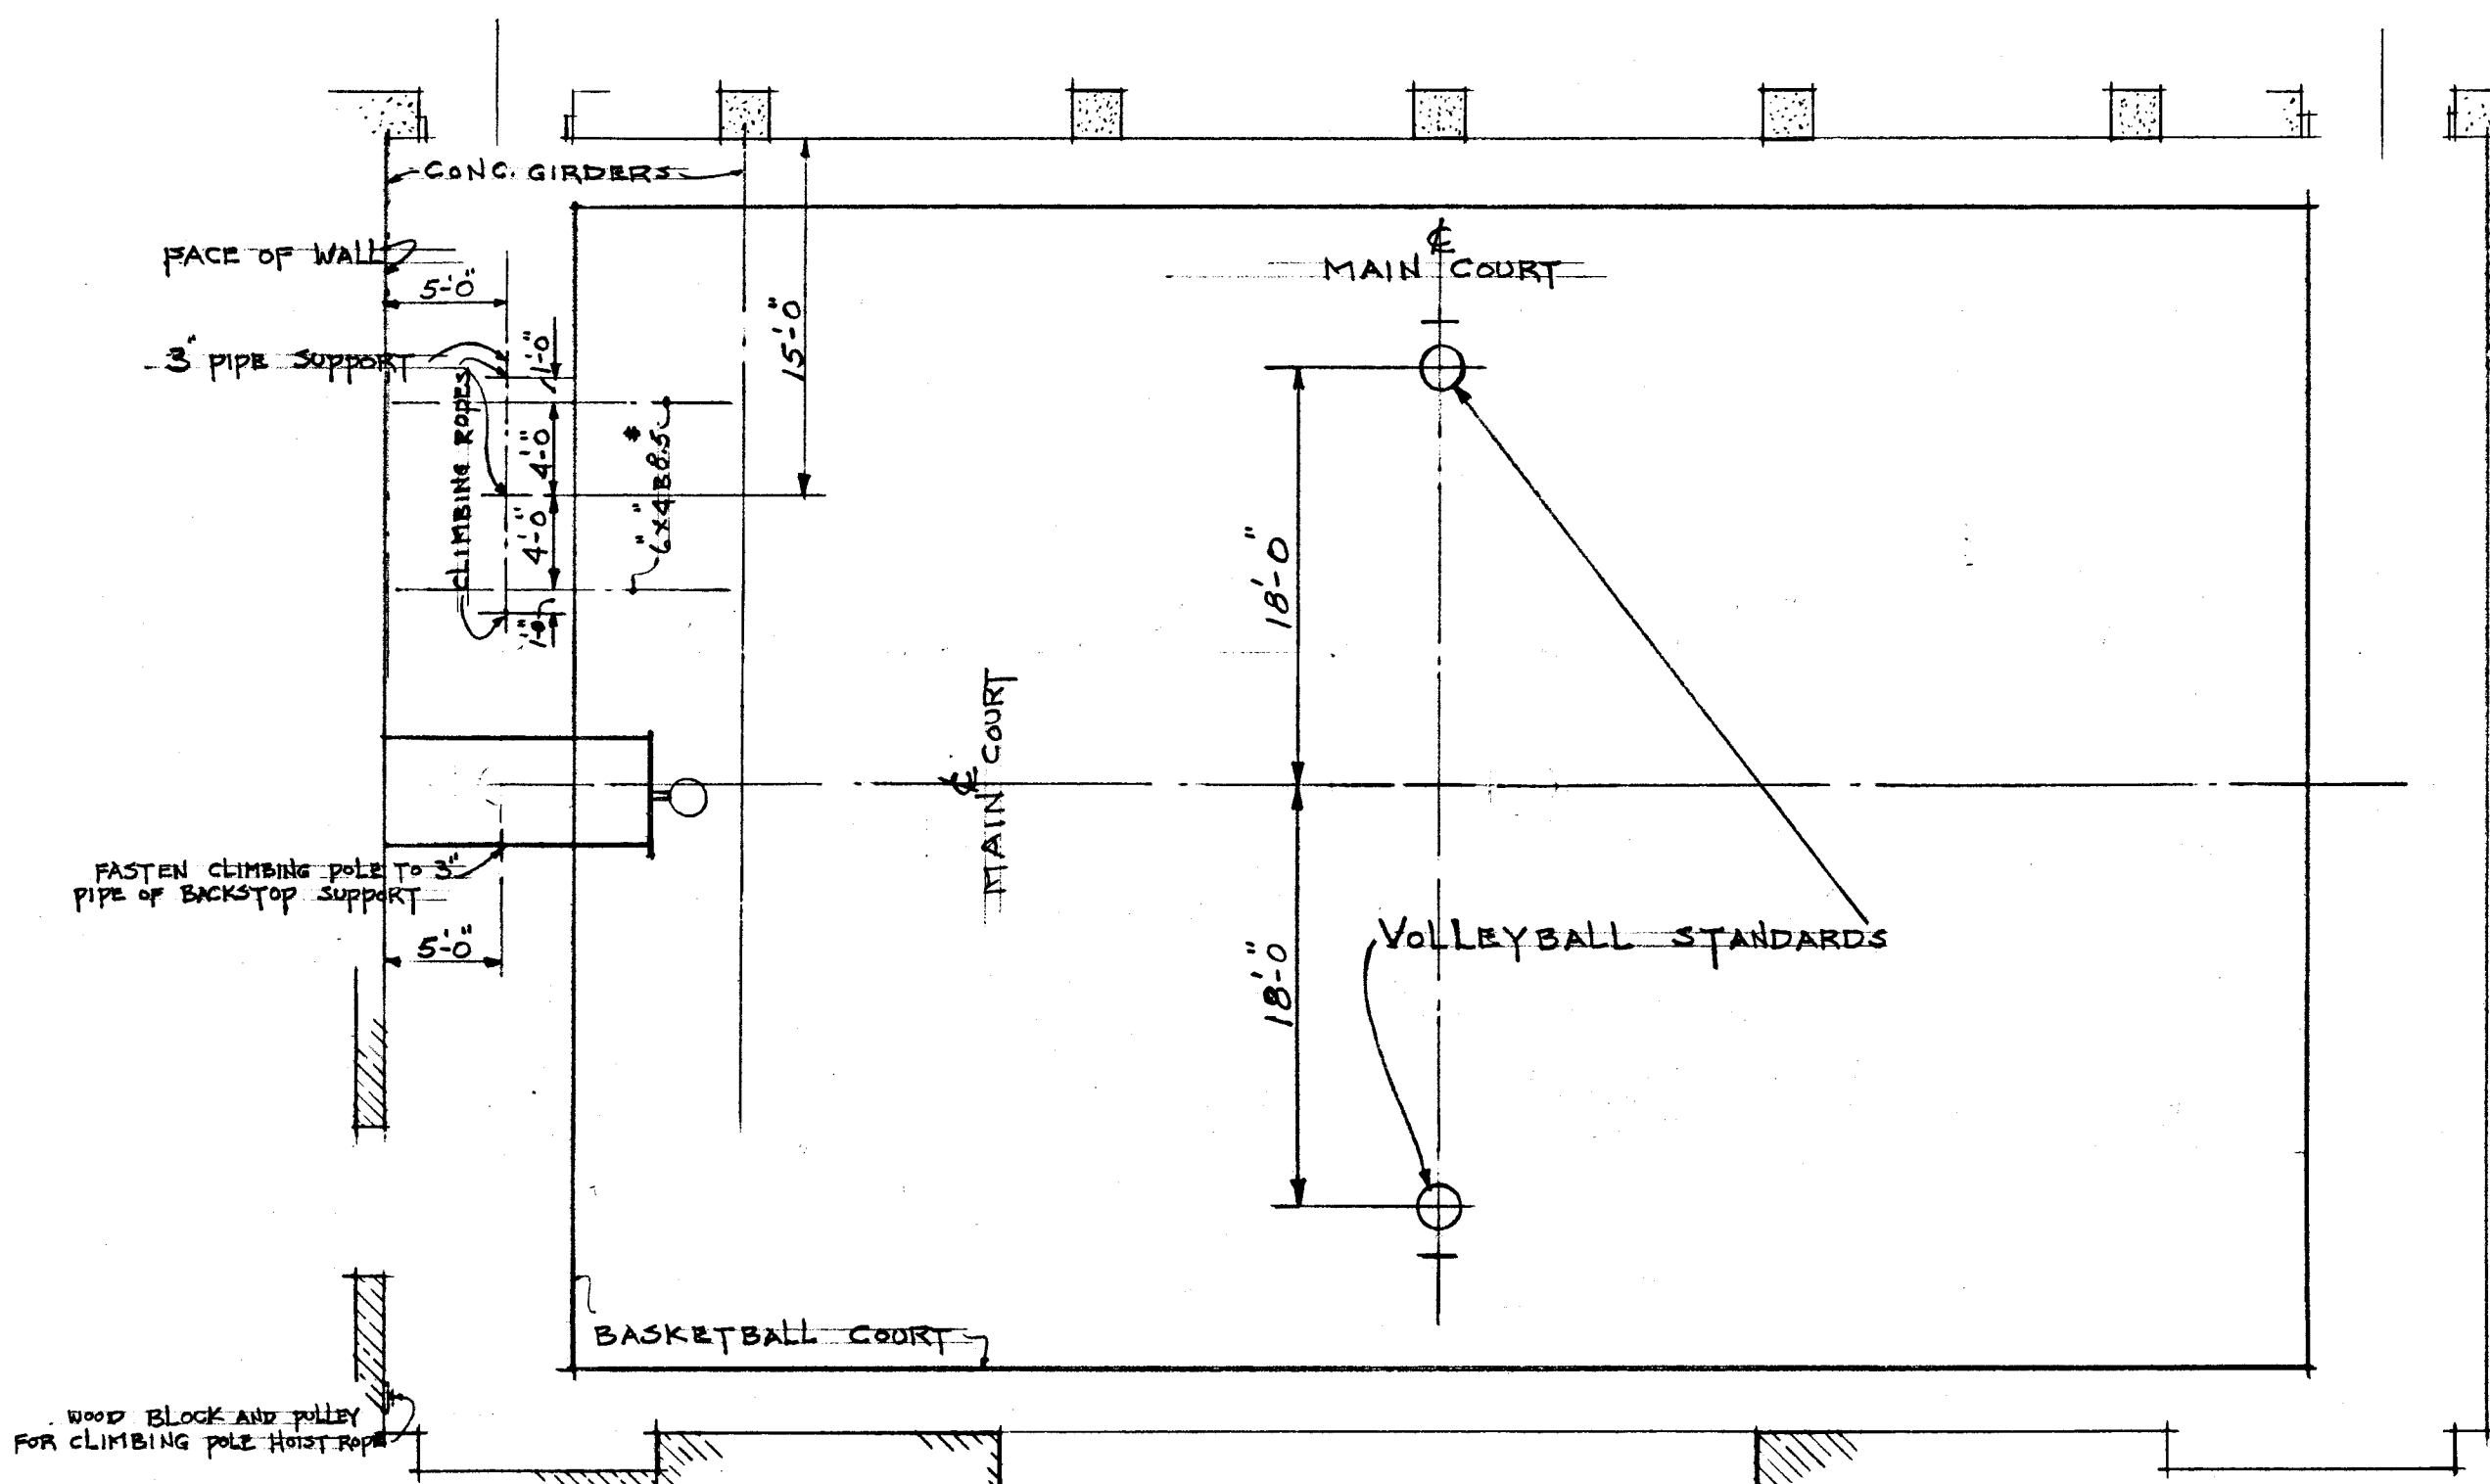


(SHOWING LOCATION OF ROPES AND VOLLEYBALL STANDARDS)

SCALE 1/8"=1'-0"

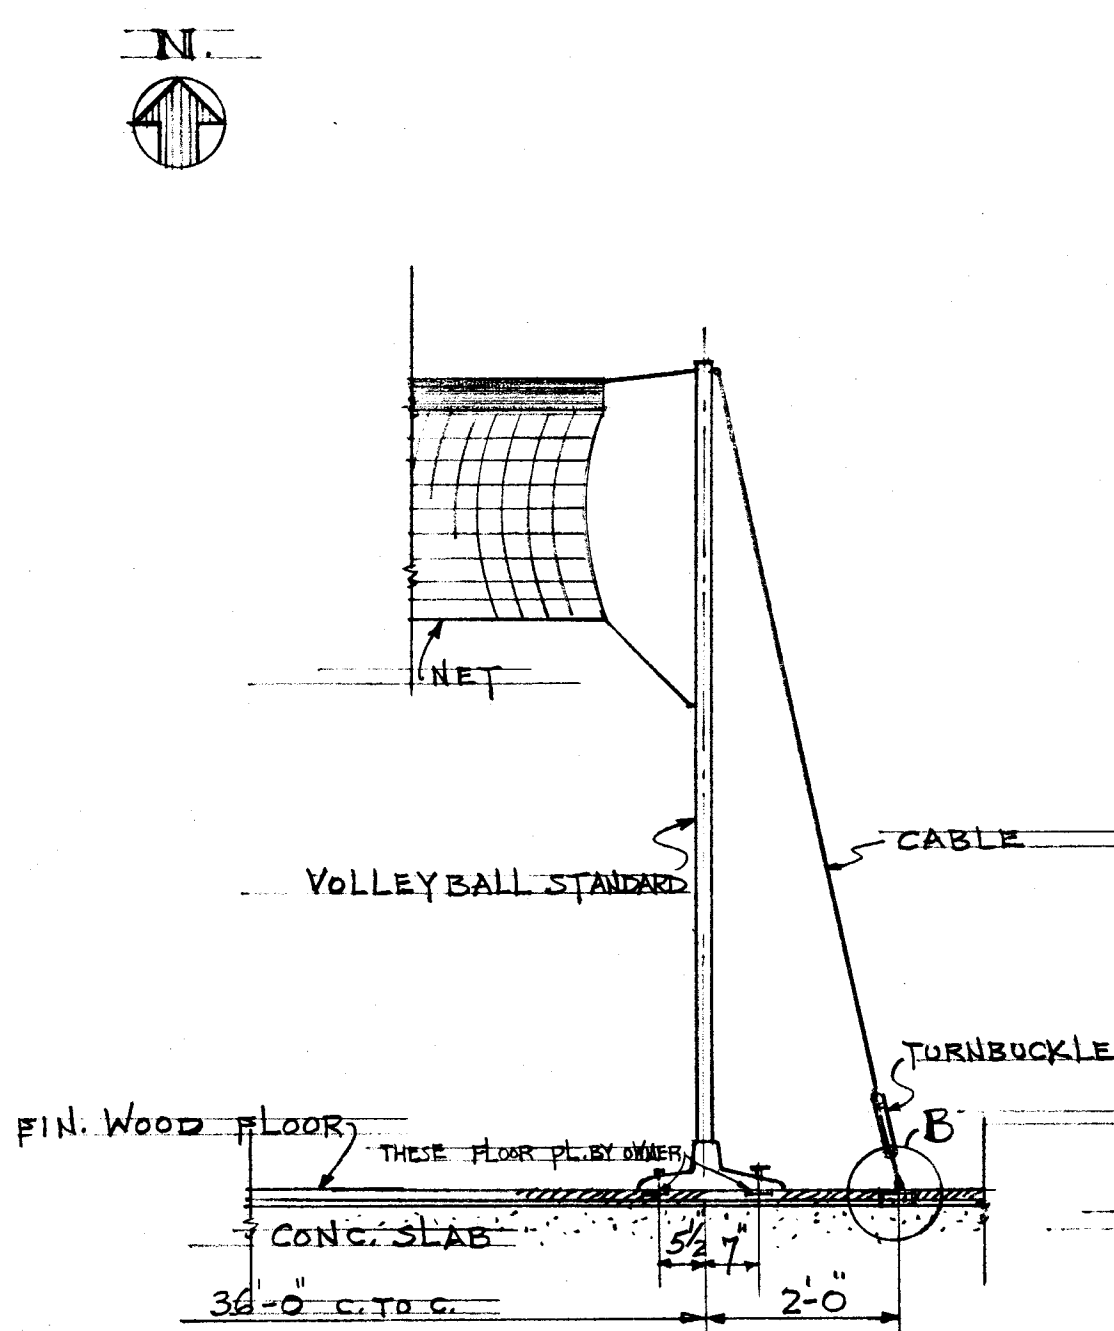

SCALE 1/2"=1'-0"

(2 REQ.)

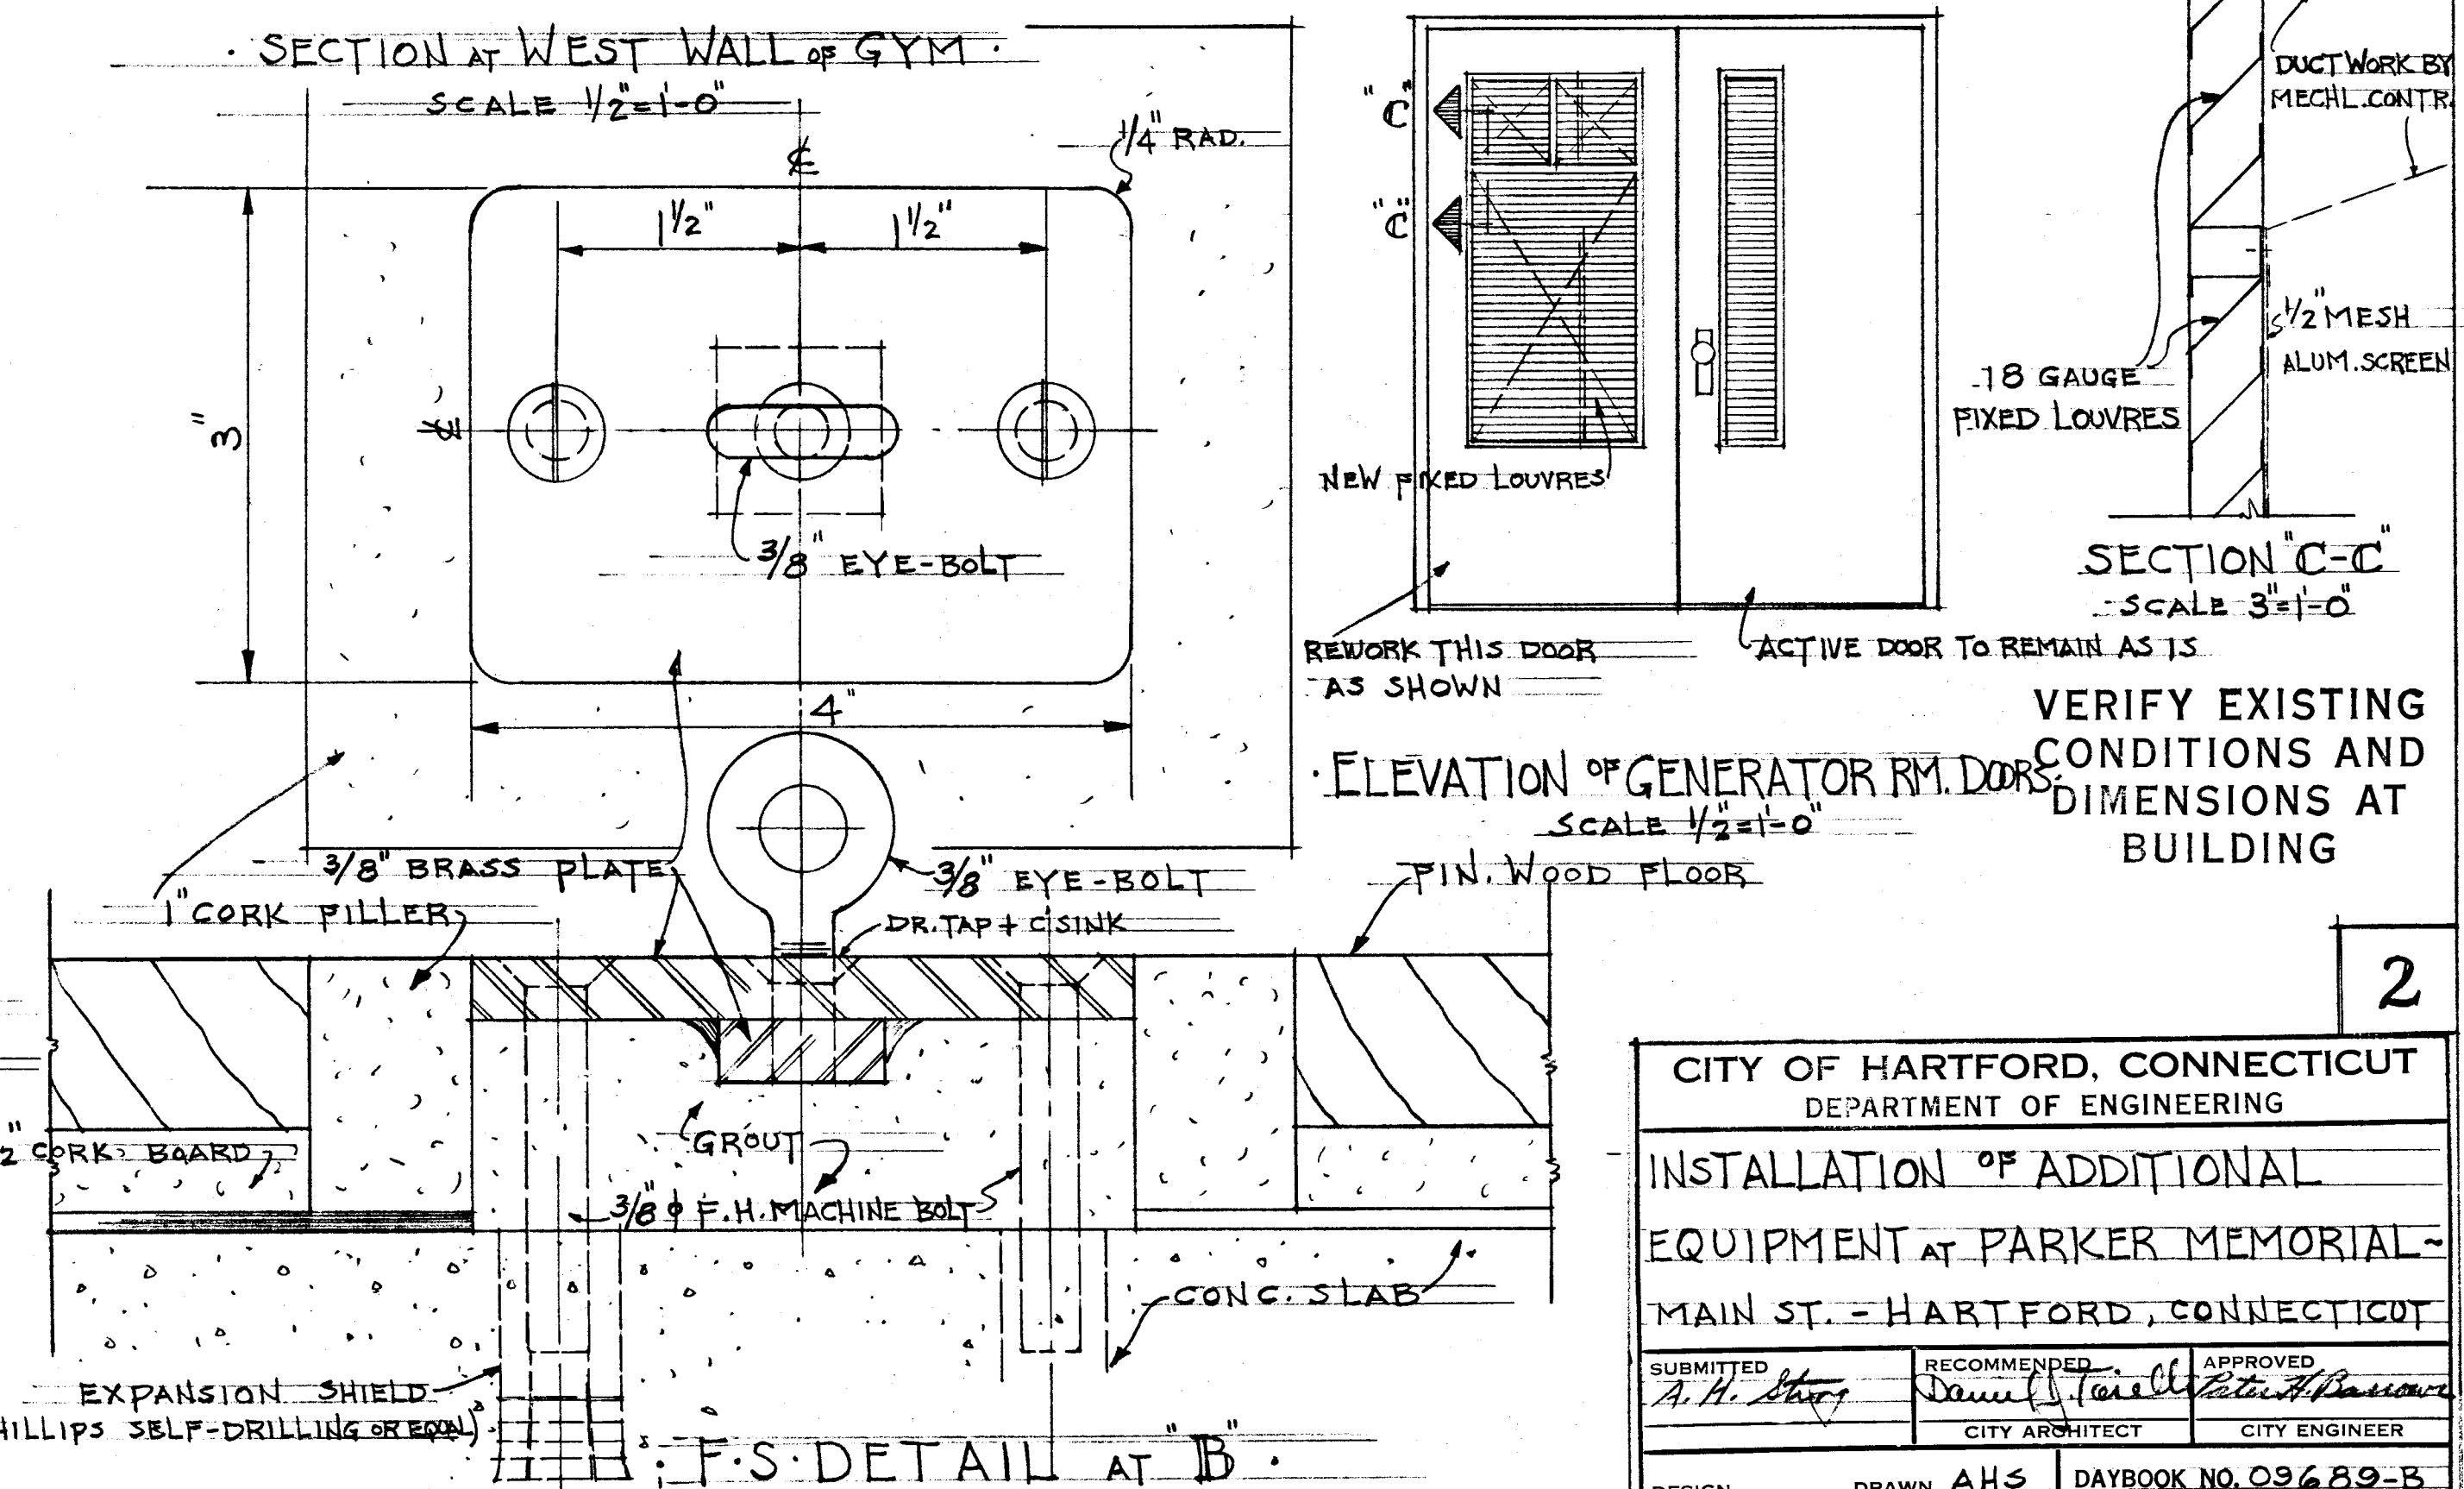

SCALE 1/2"=1'-0"

CITY OF HARTFORD, CONNECTICUT DEPARTMENT OF ENGINEERING			
INSTALLATION OF ADDITIONAL EQUIPMENT AT PARKER MEMORIAL - MAIN ST. - HARTFORD, CONNECTICUT			
SUBMITTED A. H. SHAW	RECOMMENDED Daniel J. Farrell	APPROVED [Signature]	
CITY ARCHITECT	CITY ENGINEER		
DESIGN	DRAWN AHS	DAYBOOK NO. 09689-B	
TRACED	CHECK	DATE 12-7-61	