



see Sheet 606

BURTON


STREET

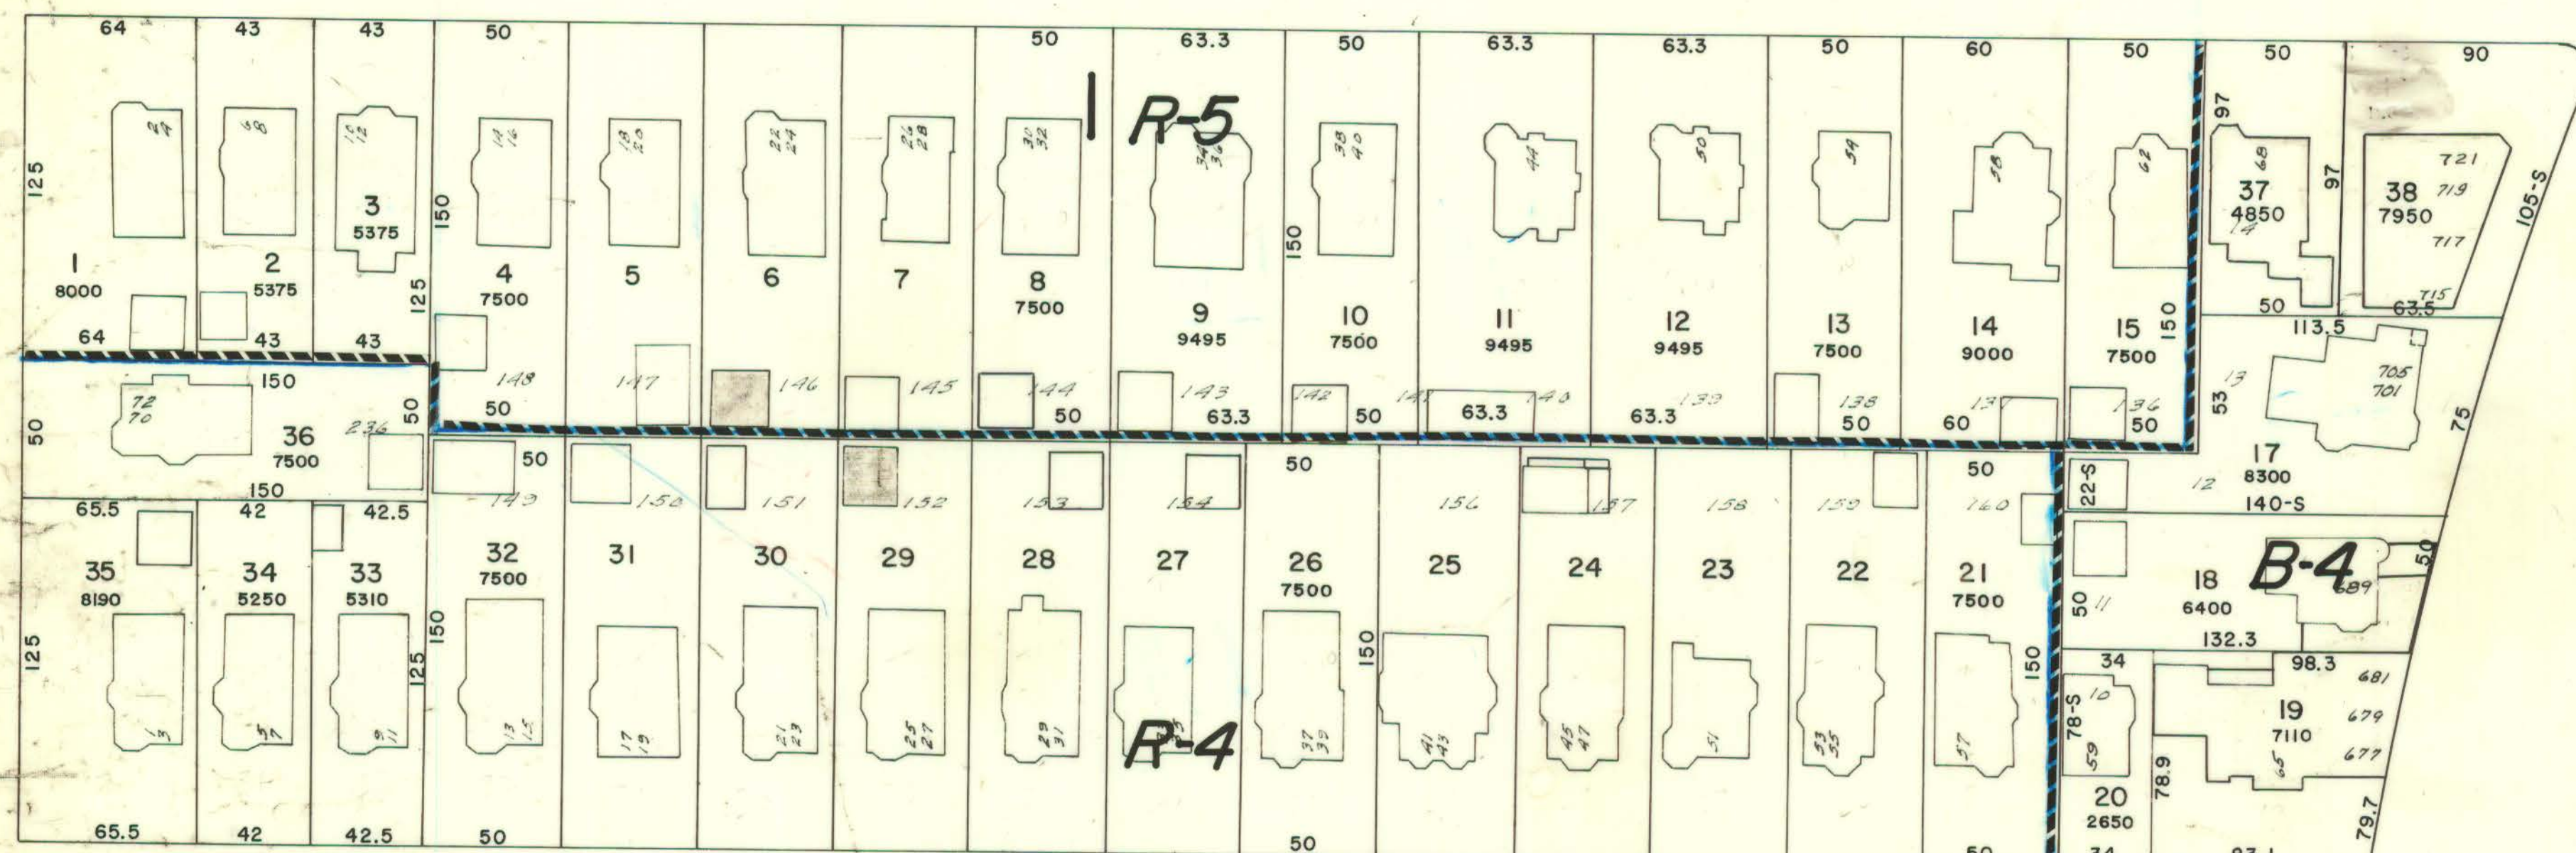

MAGNOLIA

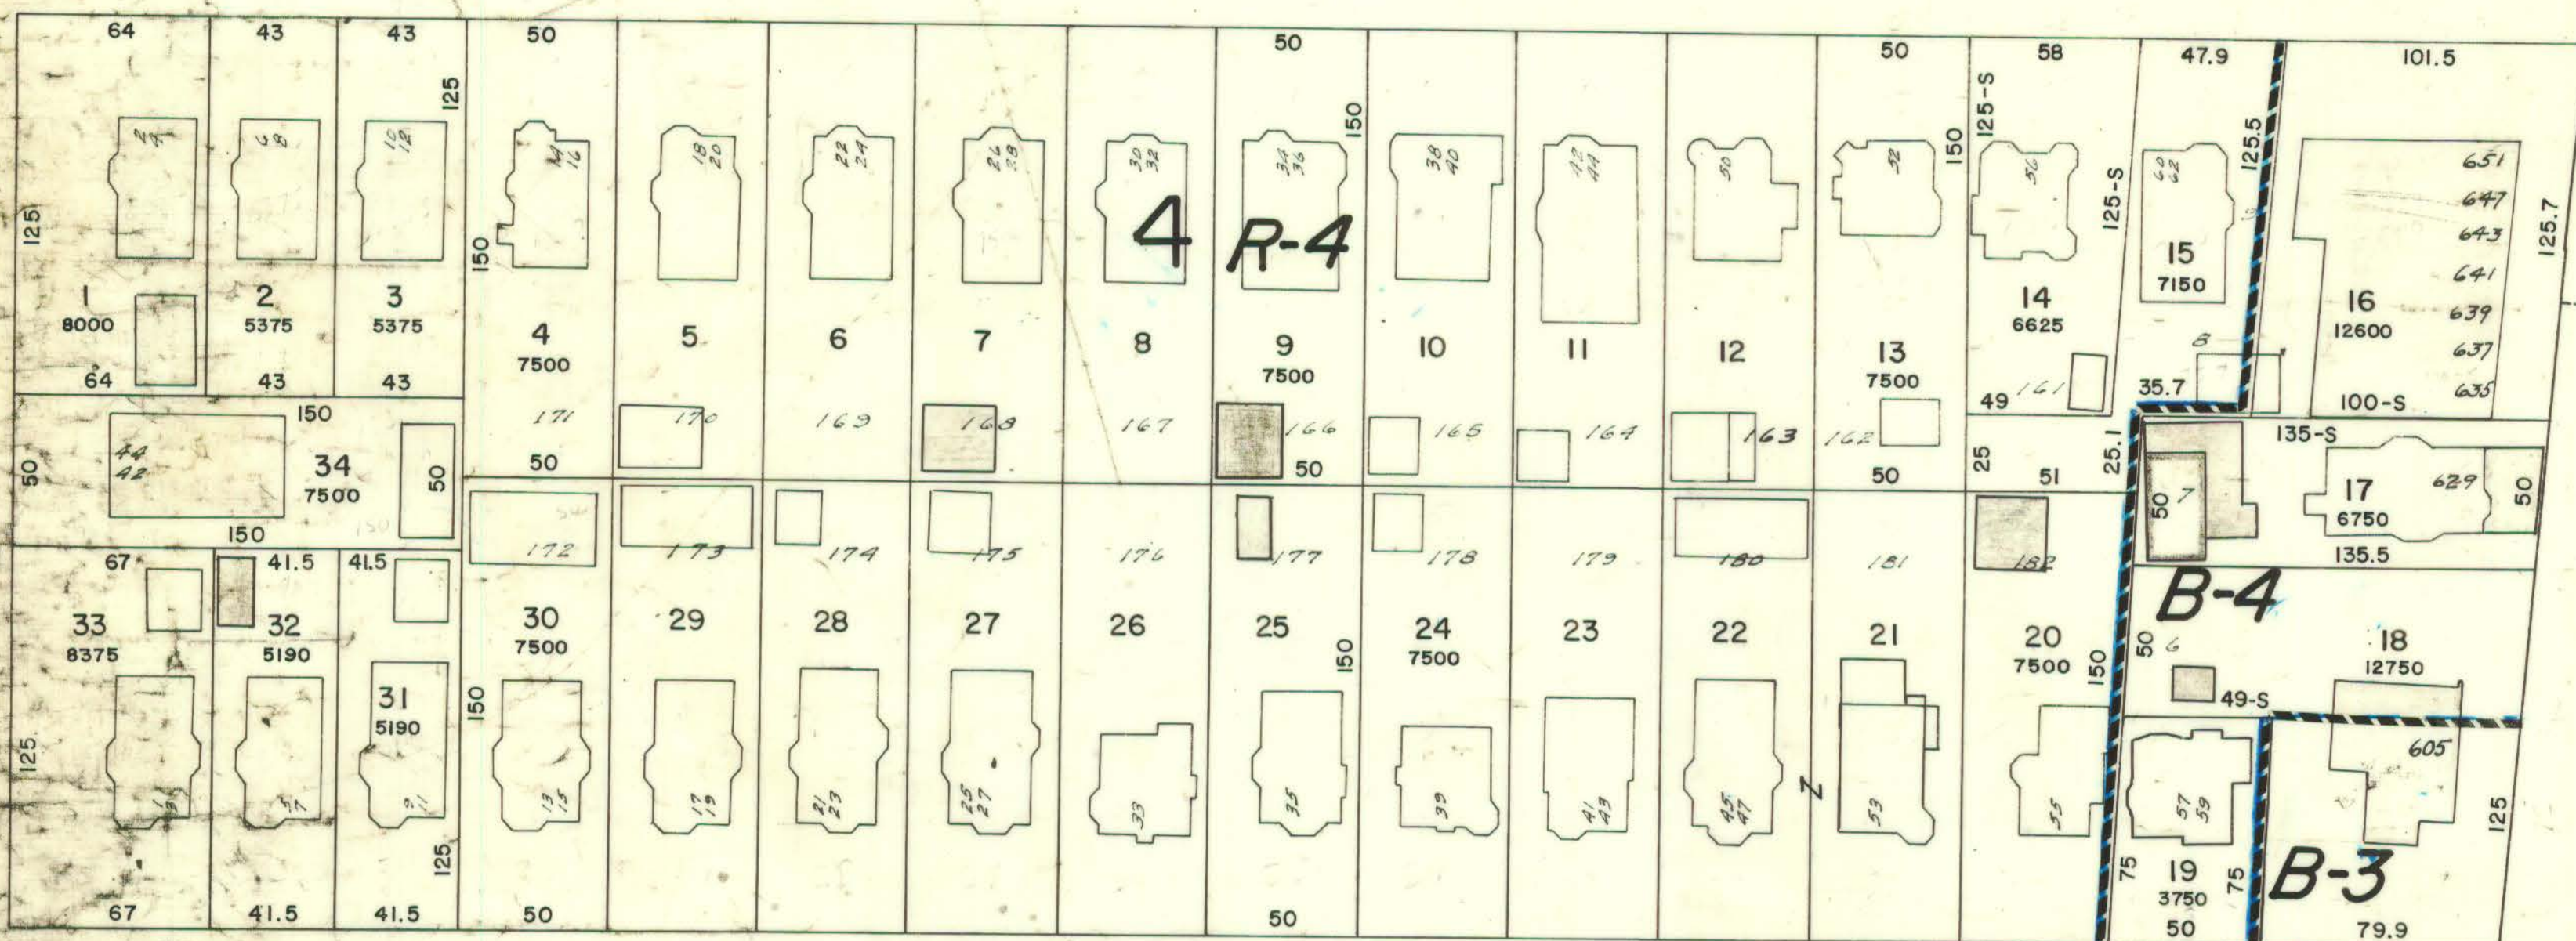


IRVING

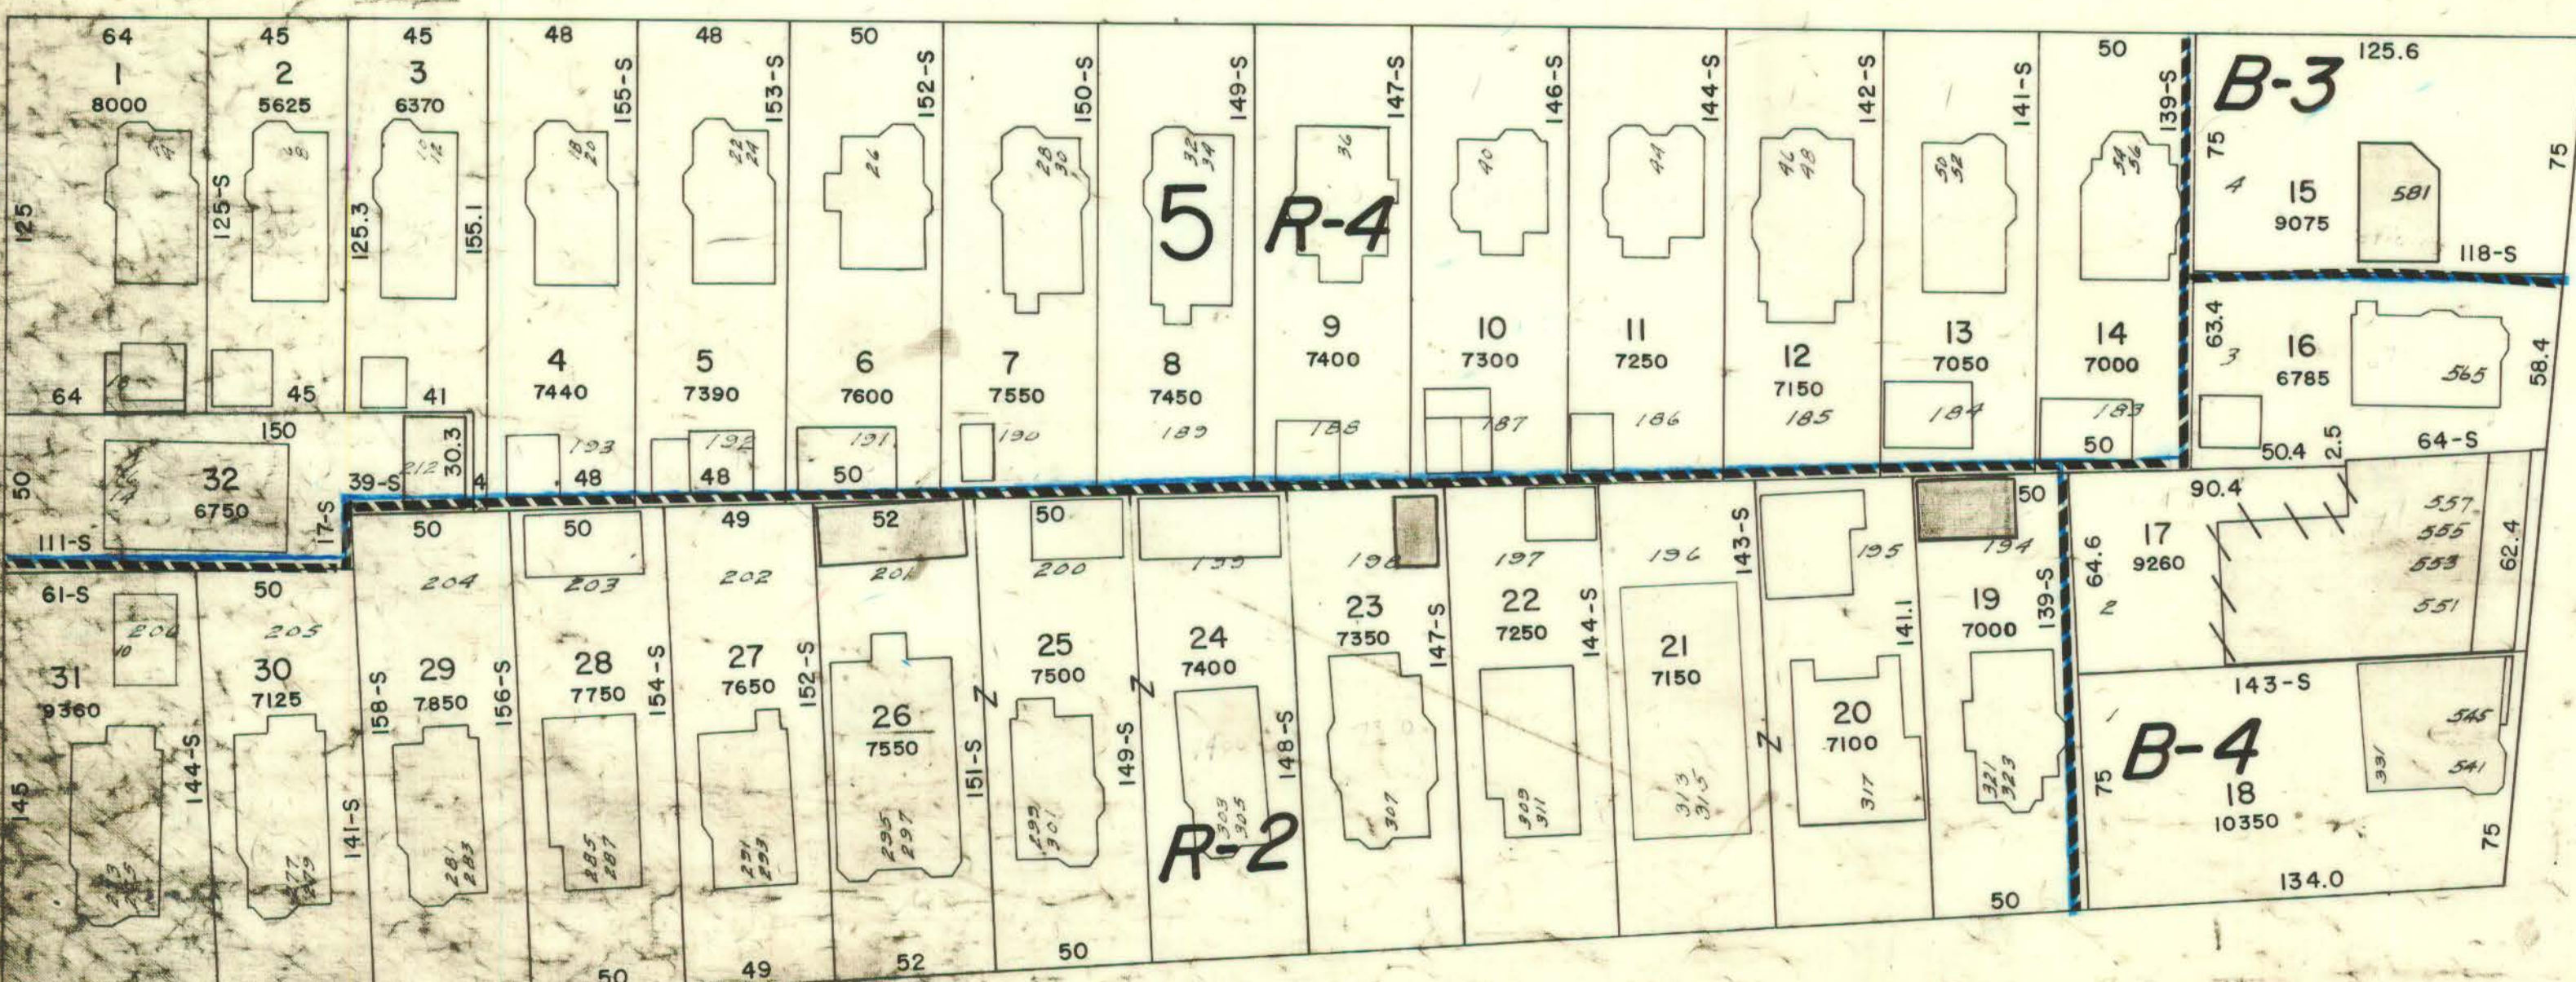

GARDEN

see Sheet 618

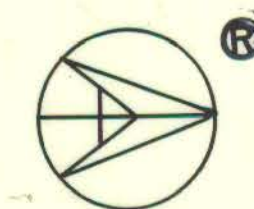

PREPARED UNDER THE DIRECTION OF THE
DEPARTMENT OF ASSESSMENT


CITY OF HARTFORD

BY
AVIS AIRMAP, INC
BROOKLINE MASS


SCALE 1" = 50'
1971

see Sheet 605


STREET

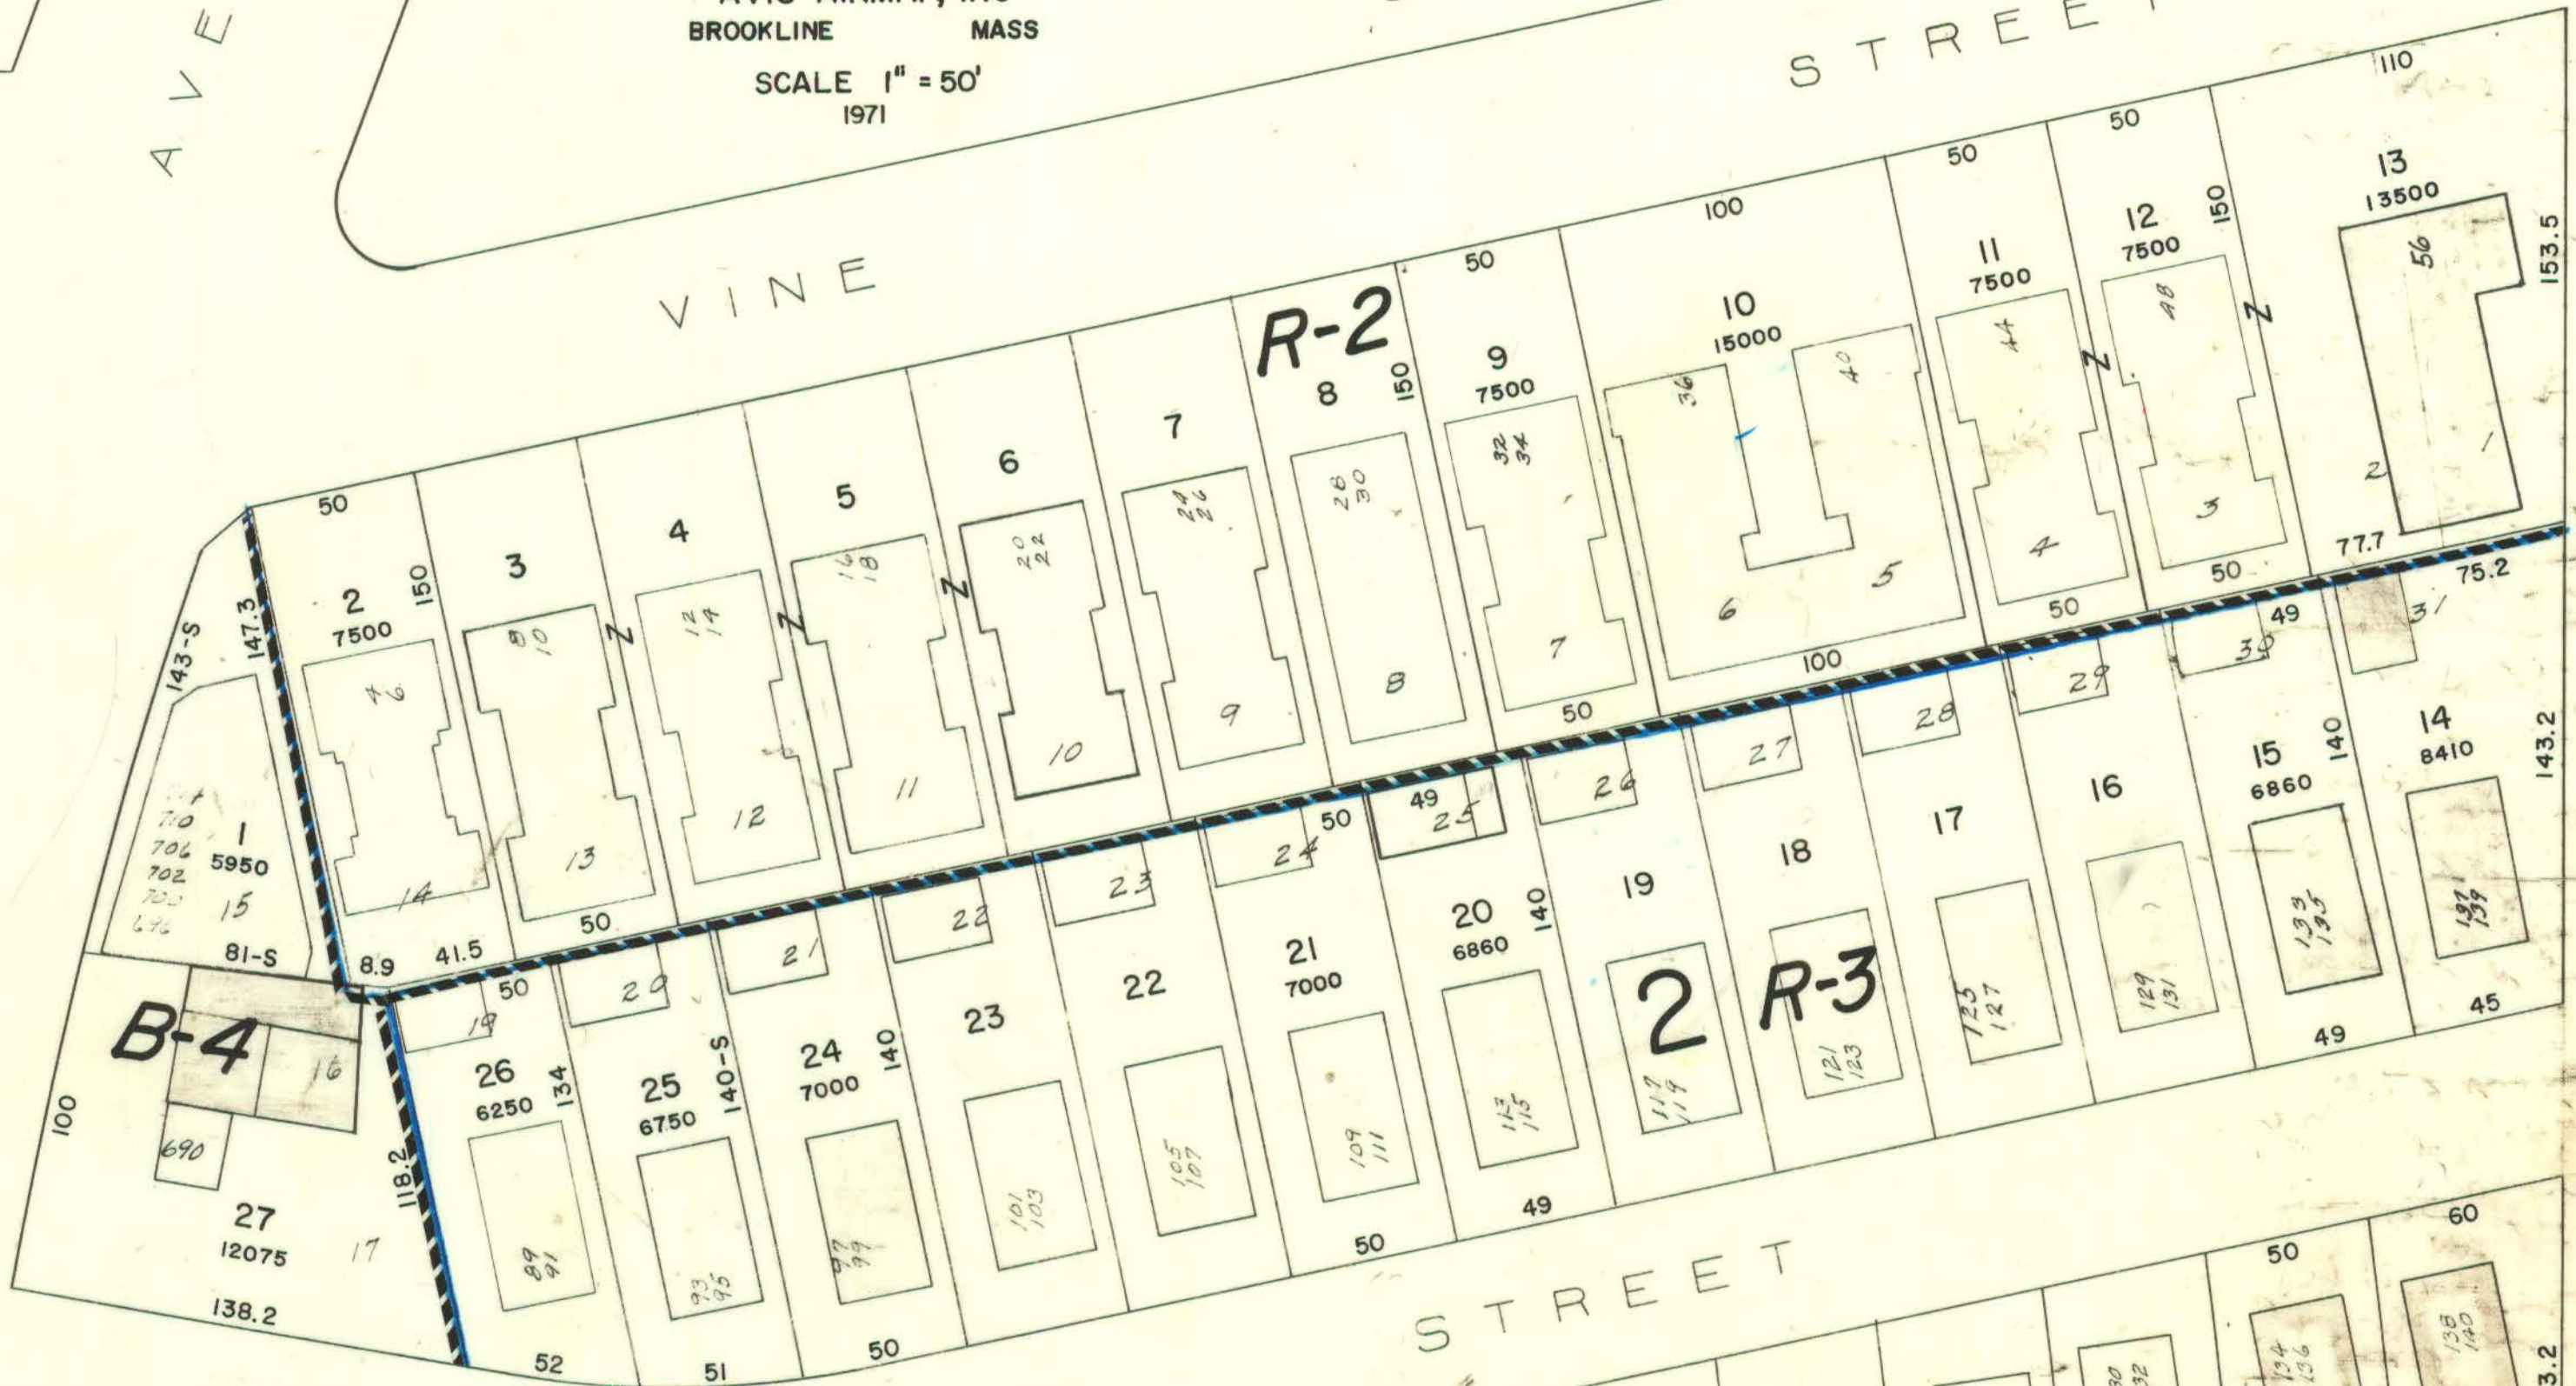

STREET

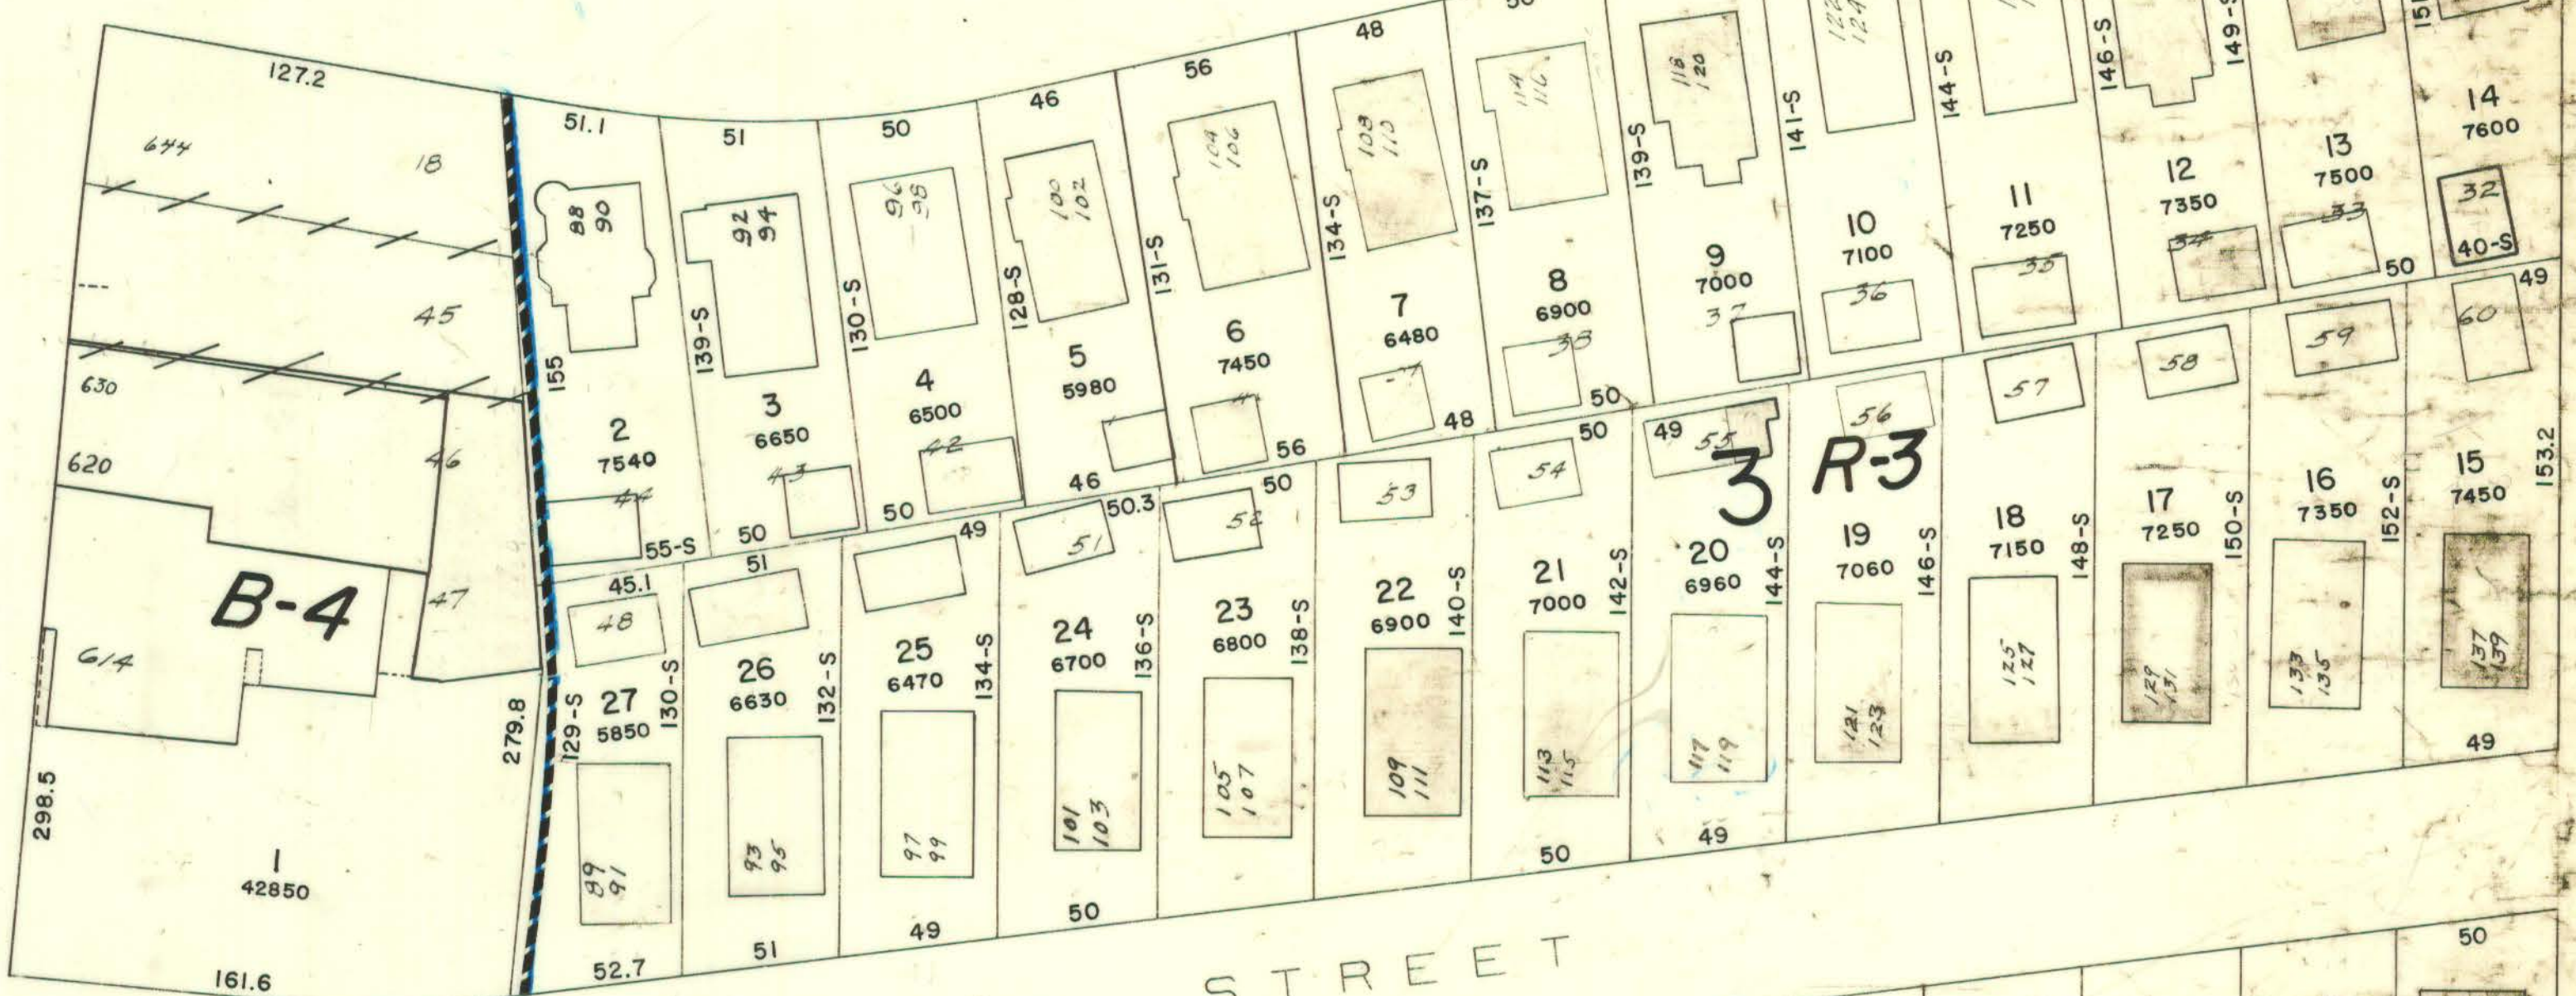

STREET

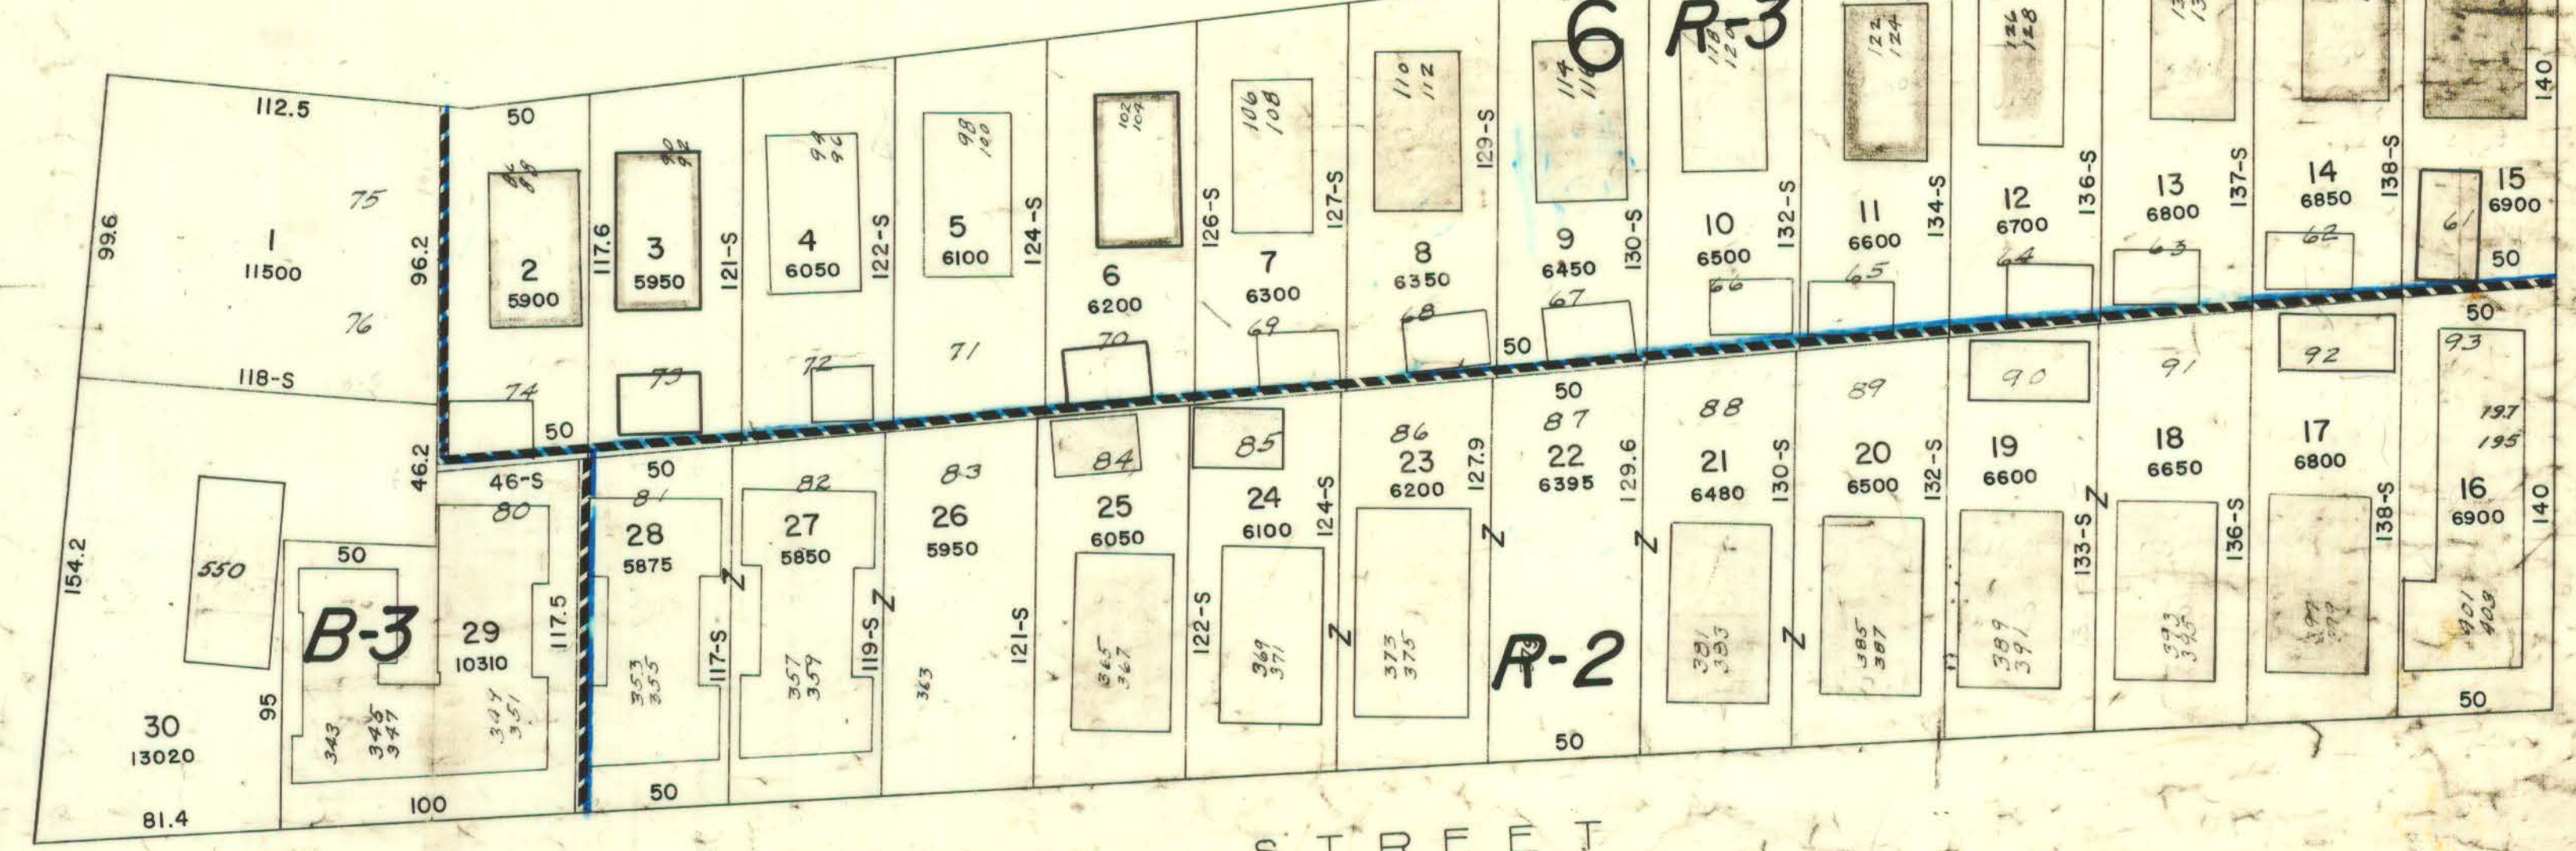

STREET

see Sheet 617

CITY OF HARTFORD
Department of Engineering