



SYMBOL SCHEDULE


SYMBOL	DESCRIPTION
[Symbol]	DUCT - NO INSULATION
[Symbol]	DUCT - INSULATED EXTERNALLY
[Symbol]	GATE VALVE
[Symbol]	CONTROL VALVE
[Symbol]	CHECK VALVE
[Symbol]	STRAINER
[Symbol]	FAT TRAP
[Symbol]	UNION
[Symbol]	COCK
[Symbol]	STEAM
[Symbol]	CONDENSATE
[Symbol]	GAS
[Symbol]	MAKE-UP WATER (CITY WATER)
[Symbol]	COOLING TOWER WATER SUPPLY
[Symbol]	COOLING TOWER WATER RETURN
[Symbol]	CONDENSATE DRAIN
[Symbol]	DRAIN

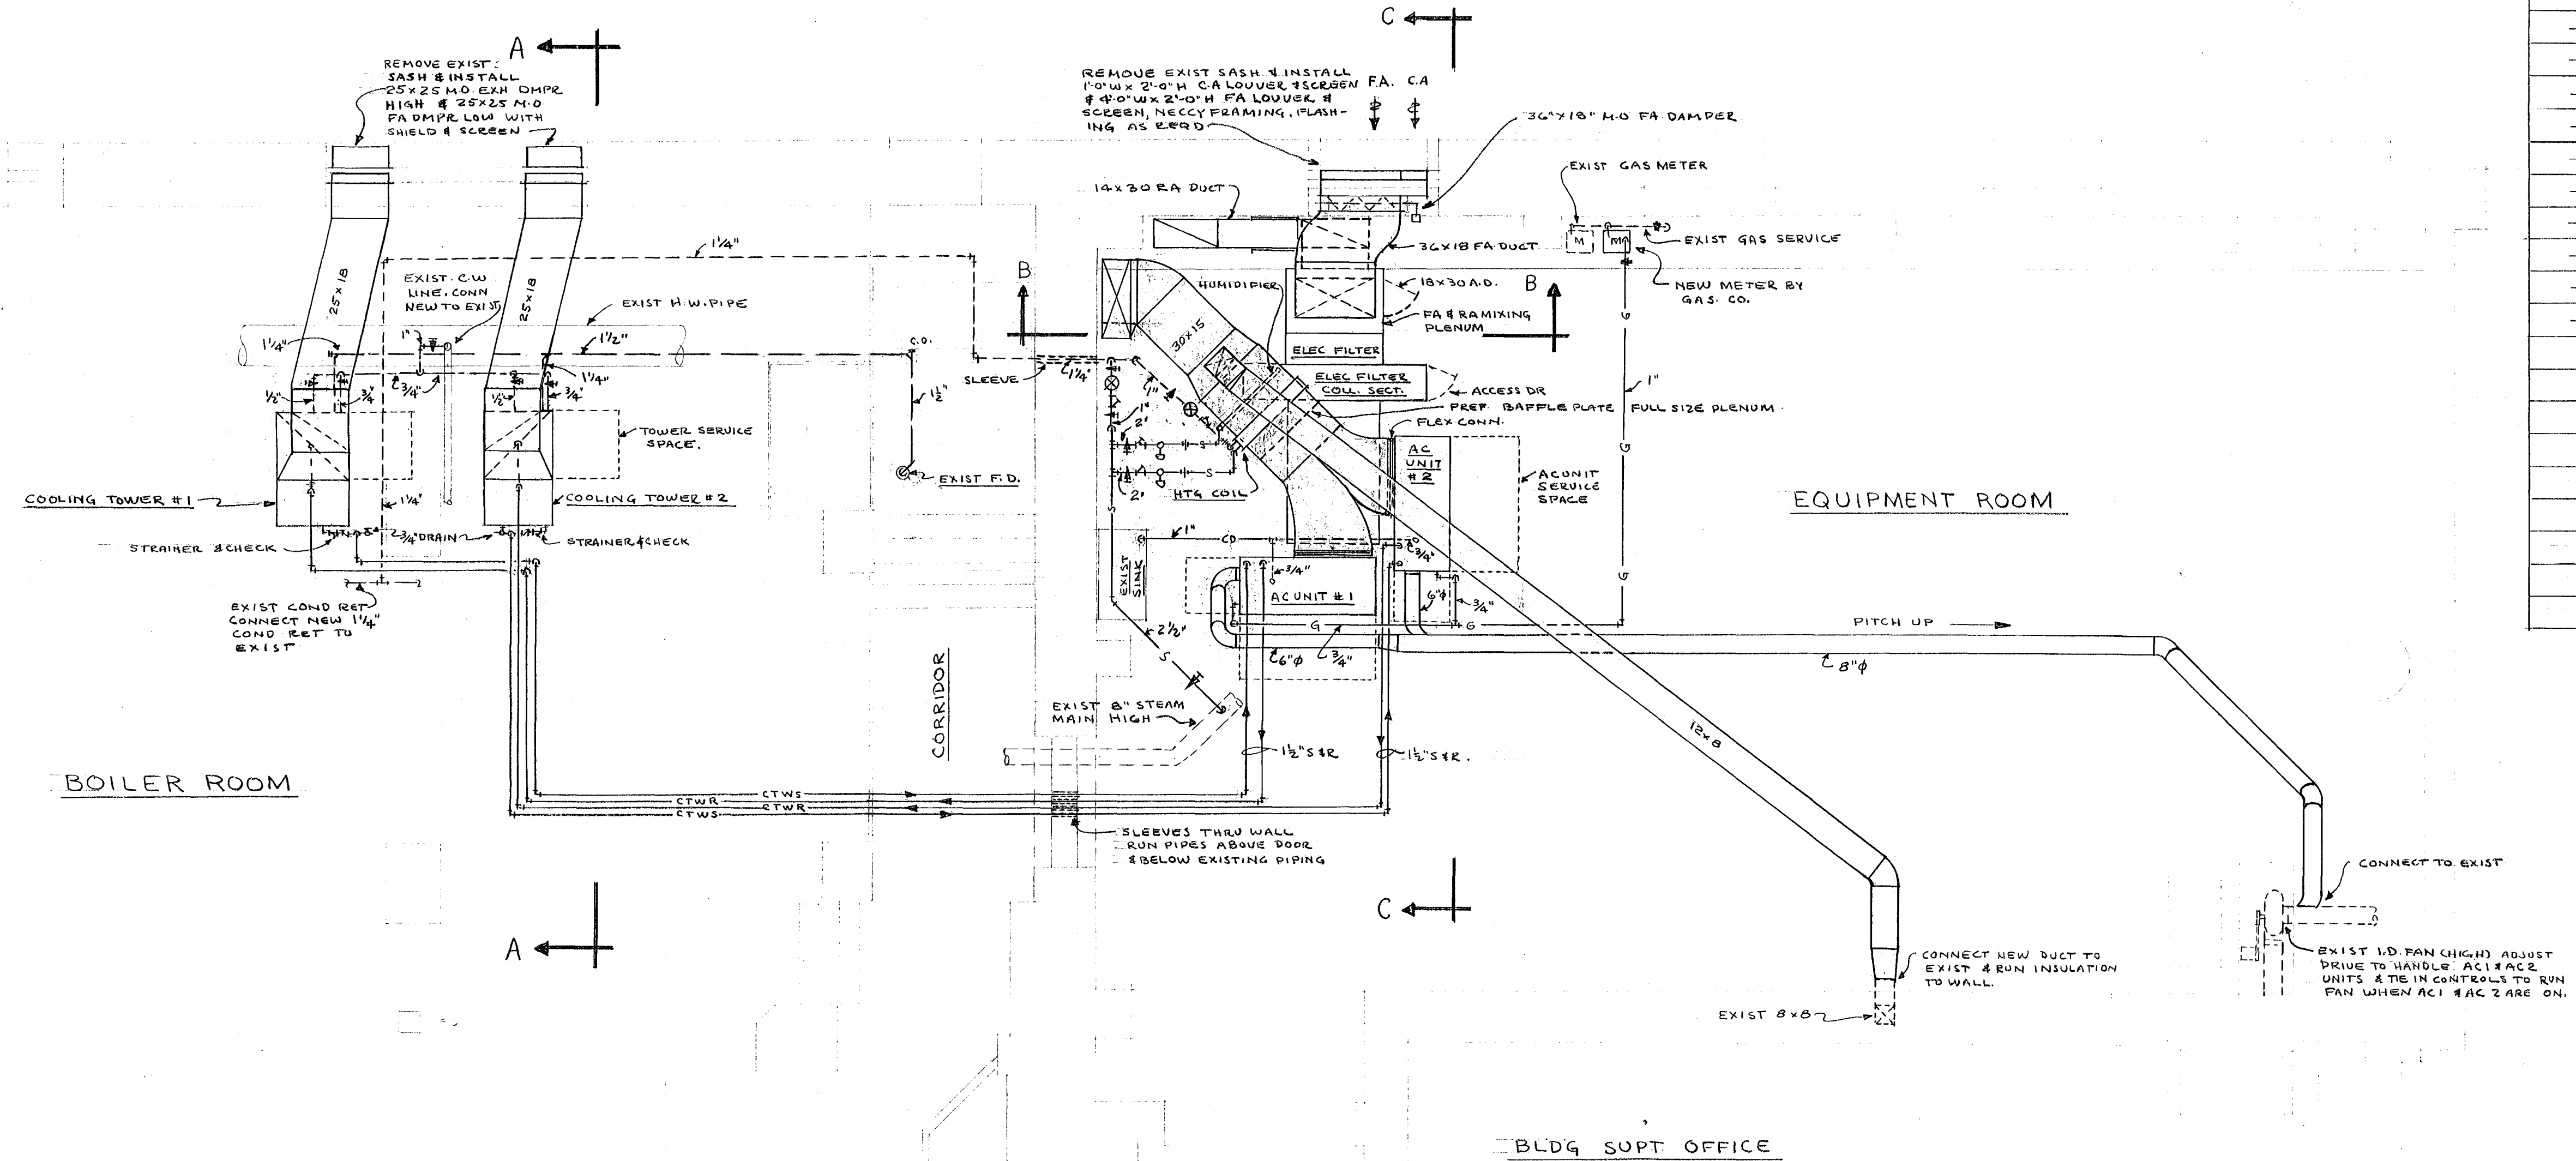


PARTIAL PLAN SUB-BASEMENT FLOOR
SCALE 1/4" = 1'-0"

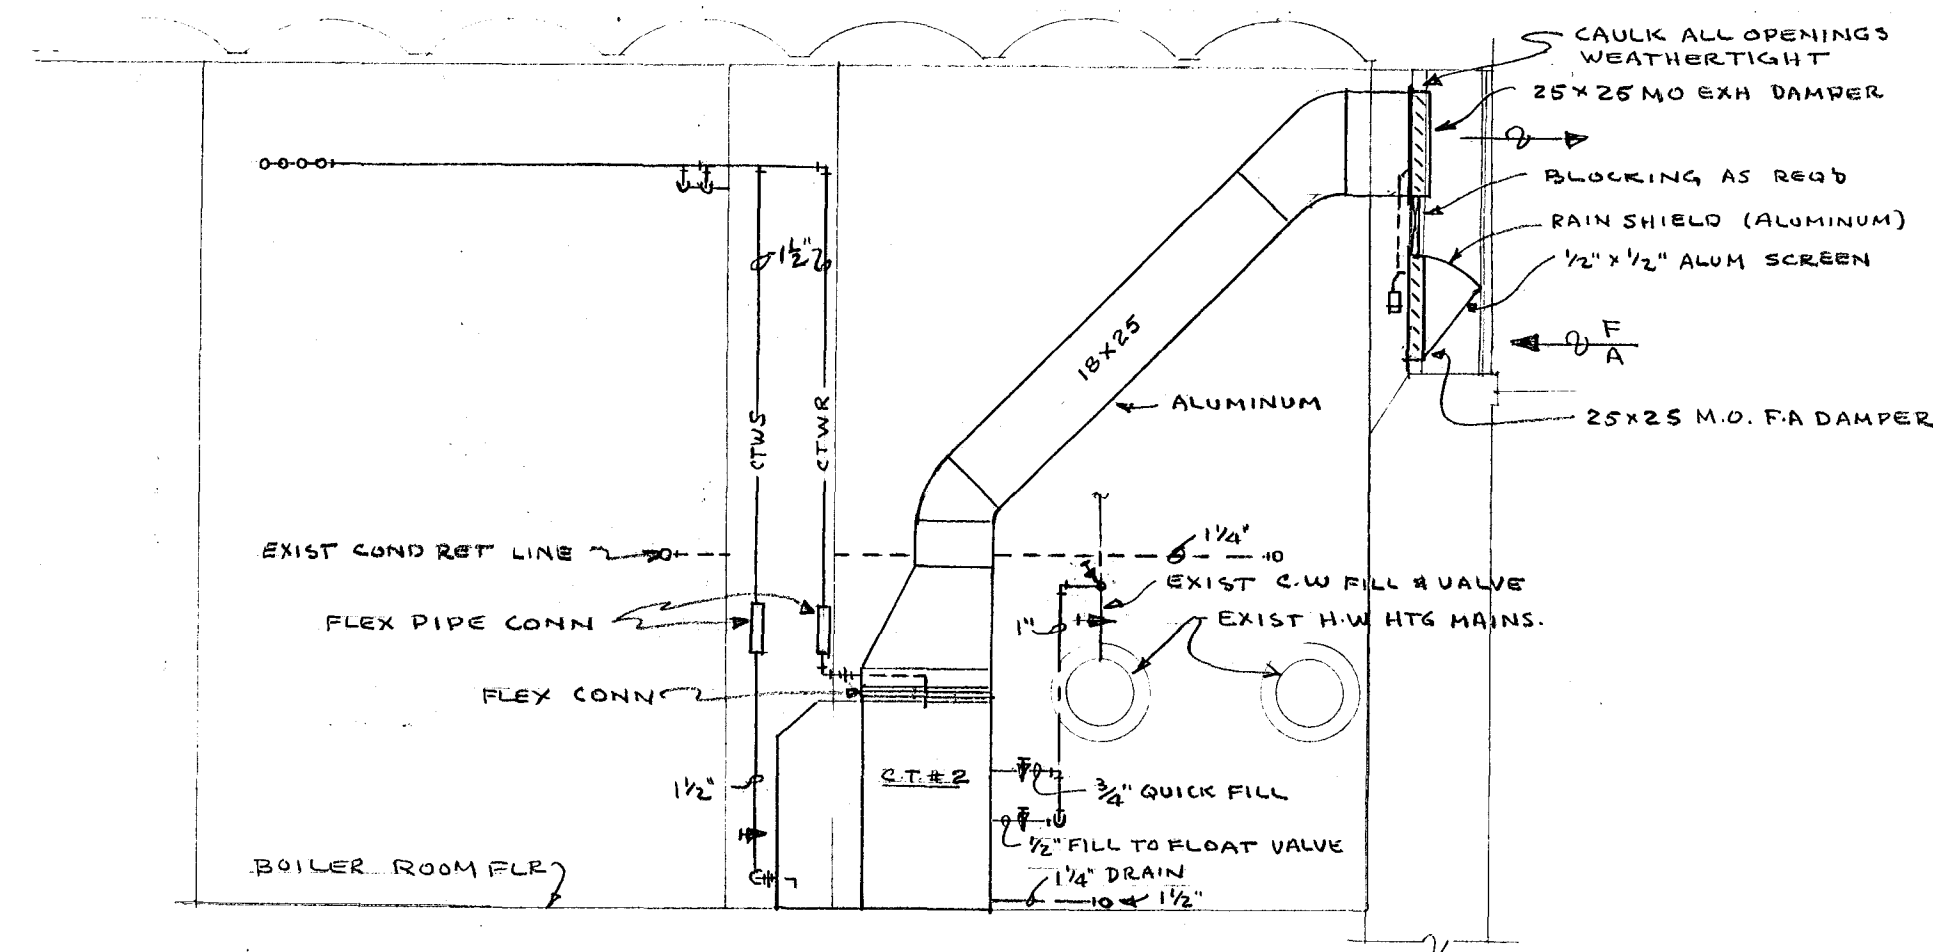

SECTION A-A
SCALE 1/4" = 1'-0"

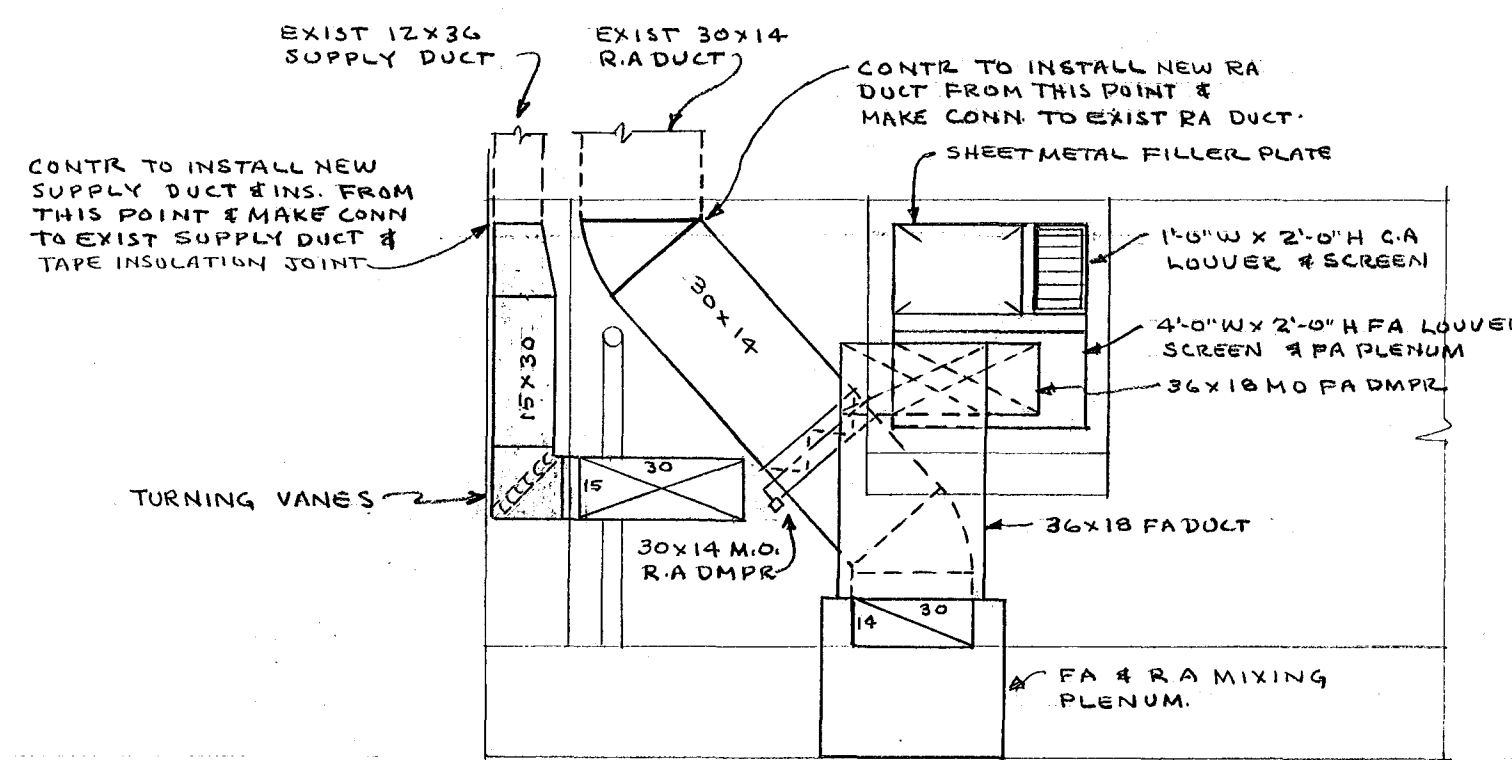

SECTION B-B
SCALE 1/4" = 1'-0"

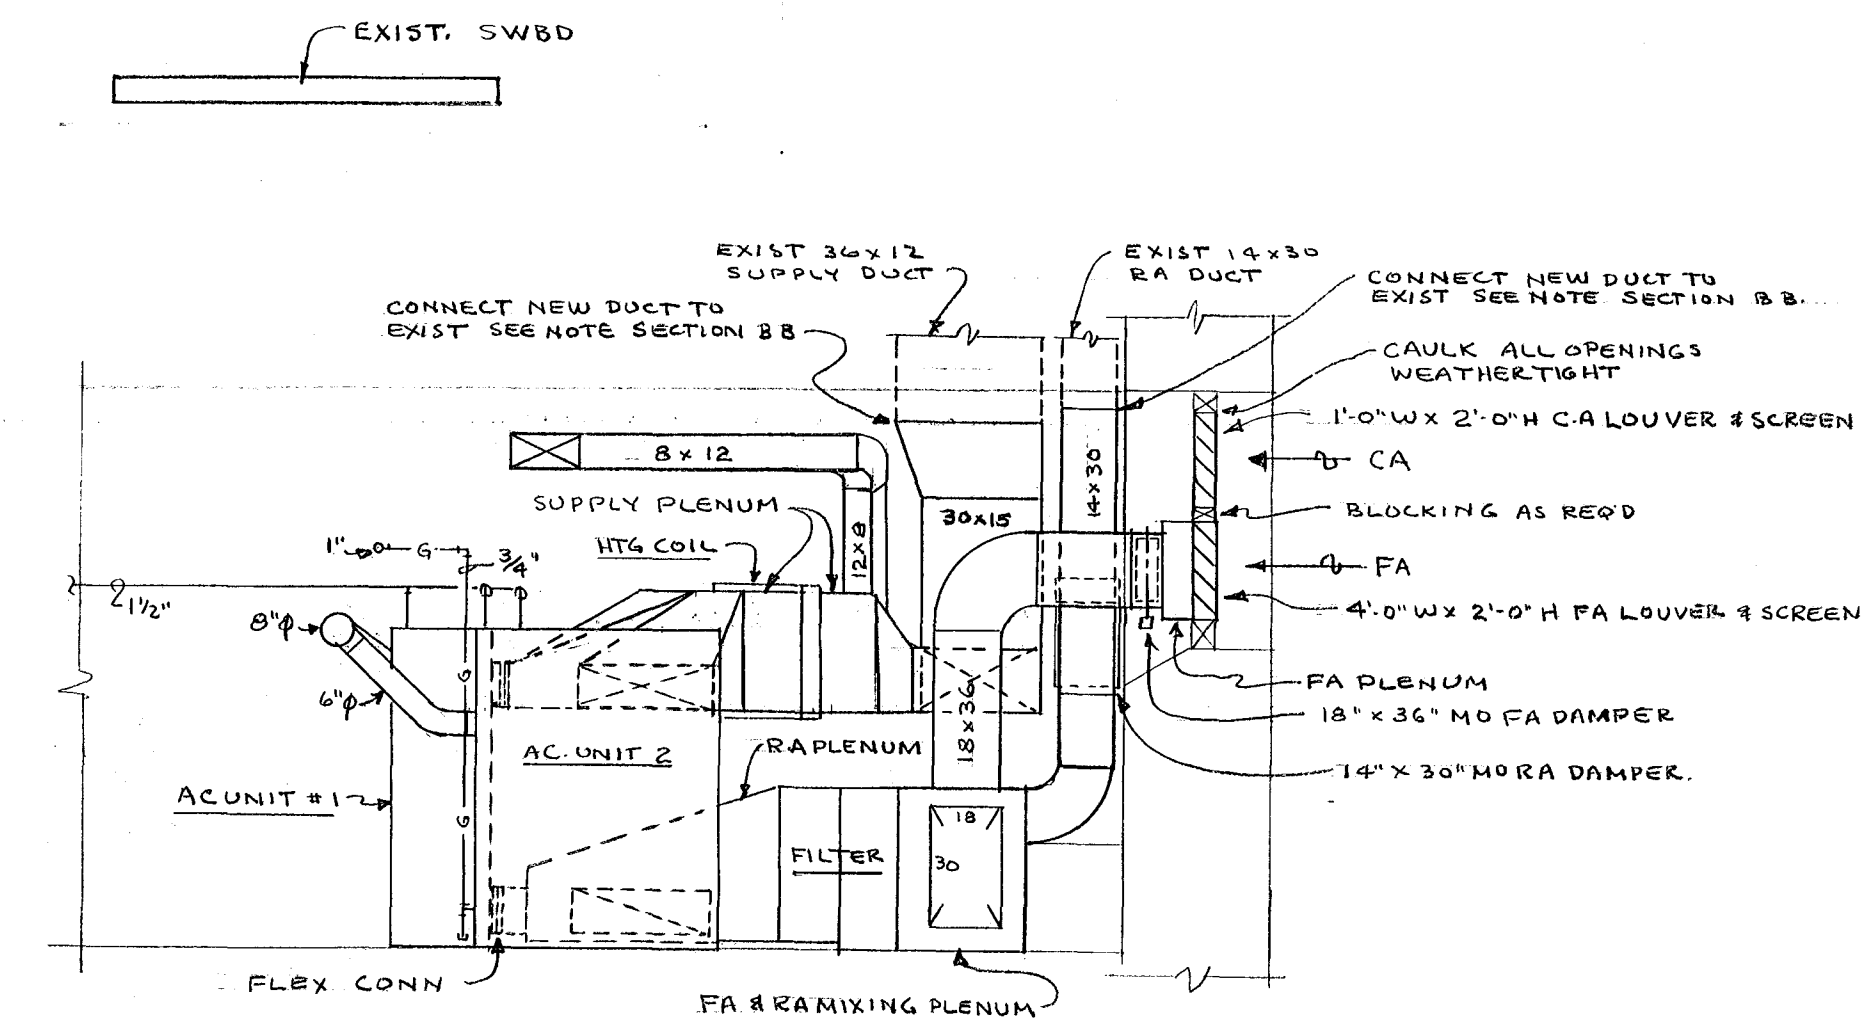

SECTION C-C
SCALE 1/4" = 1'-0"

CITY OF HARTFORD, CONNECTICUT DEPARTMENT OF ENGINEERING			
AIR CONDITIONING SYSTEM DATA PROCESSING ROOM			DWG. NO. 2
MUNICIPAL BUILDING 550 MAIN STREET HARTFORD, CONN.			
SUBMITTED P.D.P.	RECOMMENDED N.H. Keel, Jr. CITY ARCHITECT	APPROVED Patricia Benbow CITY ENGINEER	
DESIGN P.D.P.	DRAWN P.D.P.	DAYBOOK NO. 09744 B	
FRACED	CHECK	DATE NOV. 26, 1962	

VERIFY EXISTING
CONDITIONS AND
DIMENSIONS AT
BUILDING