



SEE SECTION C FOR TIE FRAMING
OVER GARAGE AREA
DWG NO 4

DOOR & BUCK SCHEDULE											
NO	OPENING SIZE	DOOR			BUCK			THRES	REMARKS		
		MATERIAL	TYPE	THK'S	MATERIAL	ELEV	PLT				
1	8'-0" x 7'-0"	WOOD	B	1 3/4"	METAL	A	2 3/8"	6 1/4"	13 1/8" x 5 1/8" x 11 1/4 x 3 1/8"	NET	ENT. DOOR
2	2'-4" x 7'-6 1/2"	WOOD	A	do	do	A	1 1/4"	4 3/4"	Precast CONC.	-	OFFICE TO TOILET-1
3	3'-0" x 7'-3"	WOOD	B	do	do	A	1 1/4"	6 1/4"	2' x 3 1/2" x 2 1/2" x 7 1/2"	NET	OFFICE TO PASSAGE
4	3'-0" x 7'-0"	H.M.	C	do	do	A	1 1/4"	6 1/4"	2' x 3 1/2" x 3 1/2" x 5 1/2"	-	"B" LABEL PASSAGE TO GARAGE
5	3'-0" x 7'-0 1/2"	H.M.	C	do	do	A	1 1/4"	6 1/4"	2' x 3 1/2" x 2 1/2" x 5 1/2"	-	"B" LABEL PASSAGE TO HEATER RM
6	2'-6" x 7'-0"	WOOD	A	do	do	A	1 1/4"	4 3/4"	Precast CONC.	-	TOILET NO.2 TO WORKMAN
7	4'-0" x 7'-0"	WOOD	B	1 3/4"	METAL	A	2 3/8"	6 1/4"	11 3/8" x 5 1/8" x 11 1/4 x 3 1/8"	NET	GARAGE TO EXTERIOR.

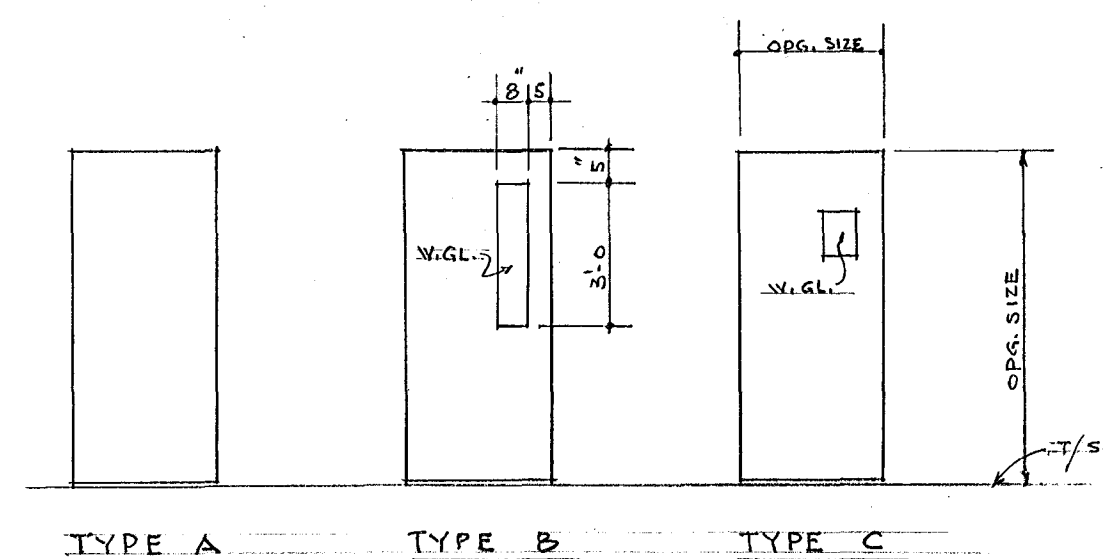


TYPE A TYPE B TYPE C

DOOR TYPES -SCALE 1/4" = 1'-0"

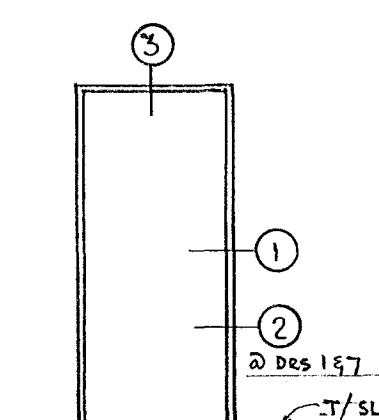


TYPE A


BUCK ELEVATION SCALE $\frac{1}{4}" = 1'-0"$

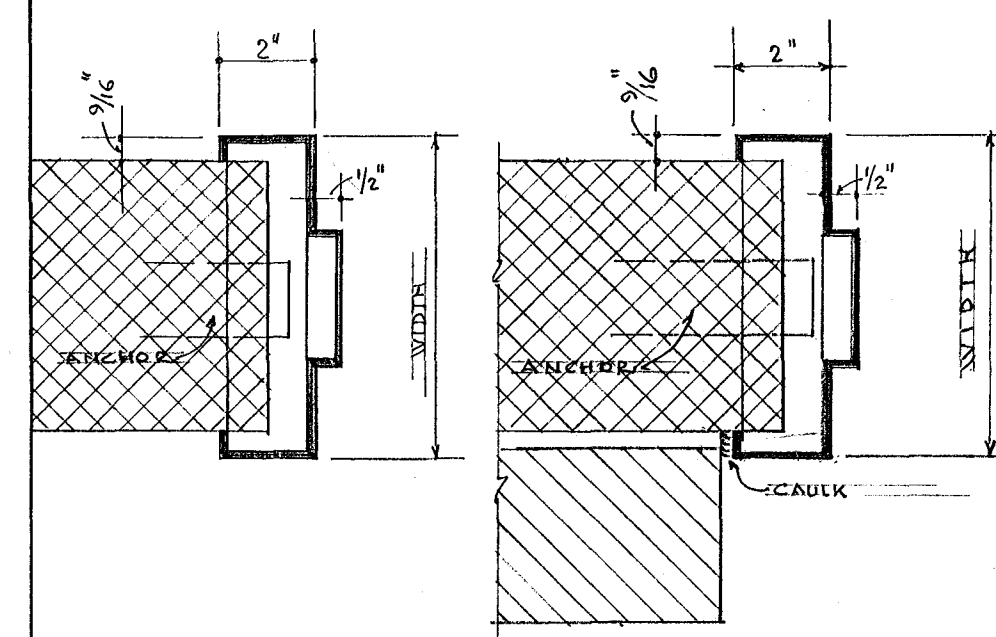


JAMB-DETAIL-1 JAMB-DETAIL-2
HEAD SIMILAR
BUCK DETAILS SCALE 3"=1'-0"

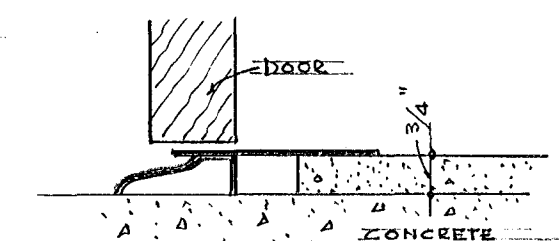


THRESHOLD
DOORS 1-5 7
SCALE 3" = 1' 0"

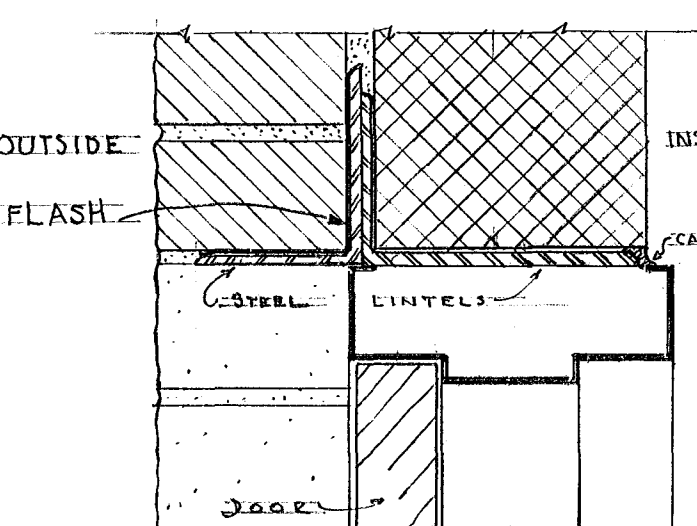

HEAD
DETAIL - 3
SCALE 3" = 1'-0"

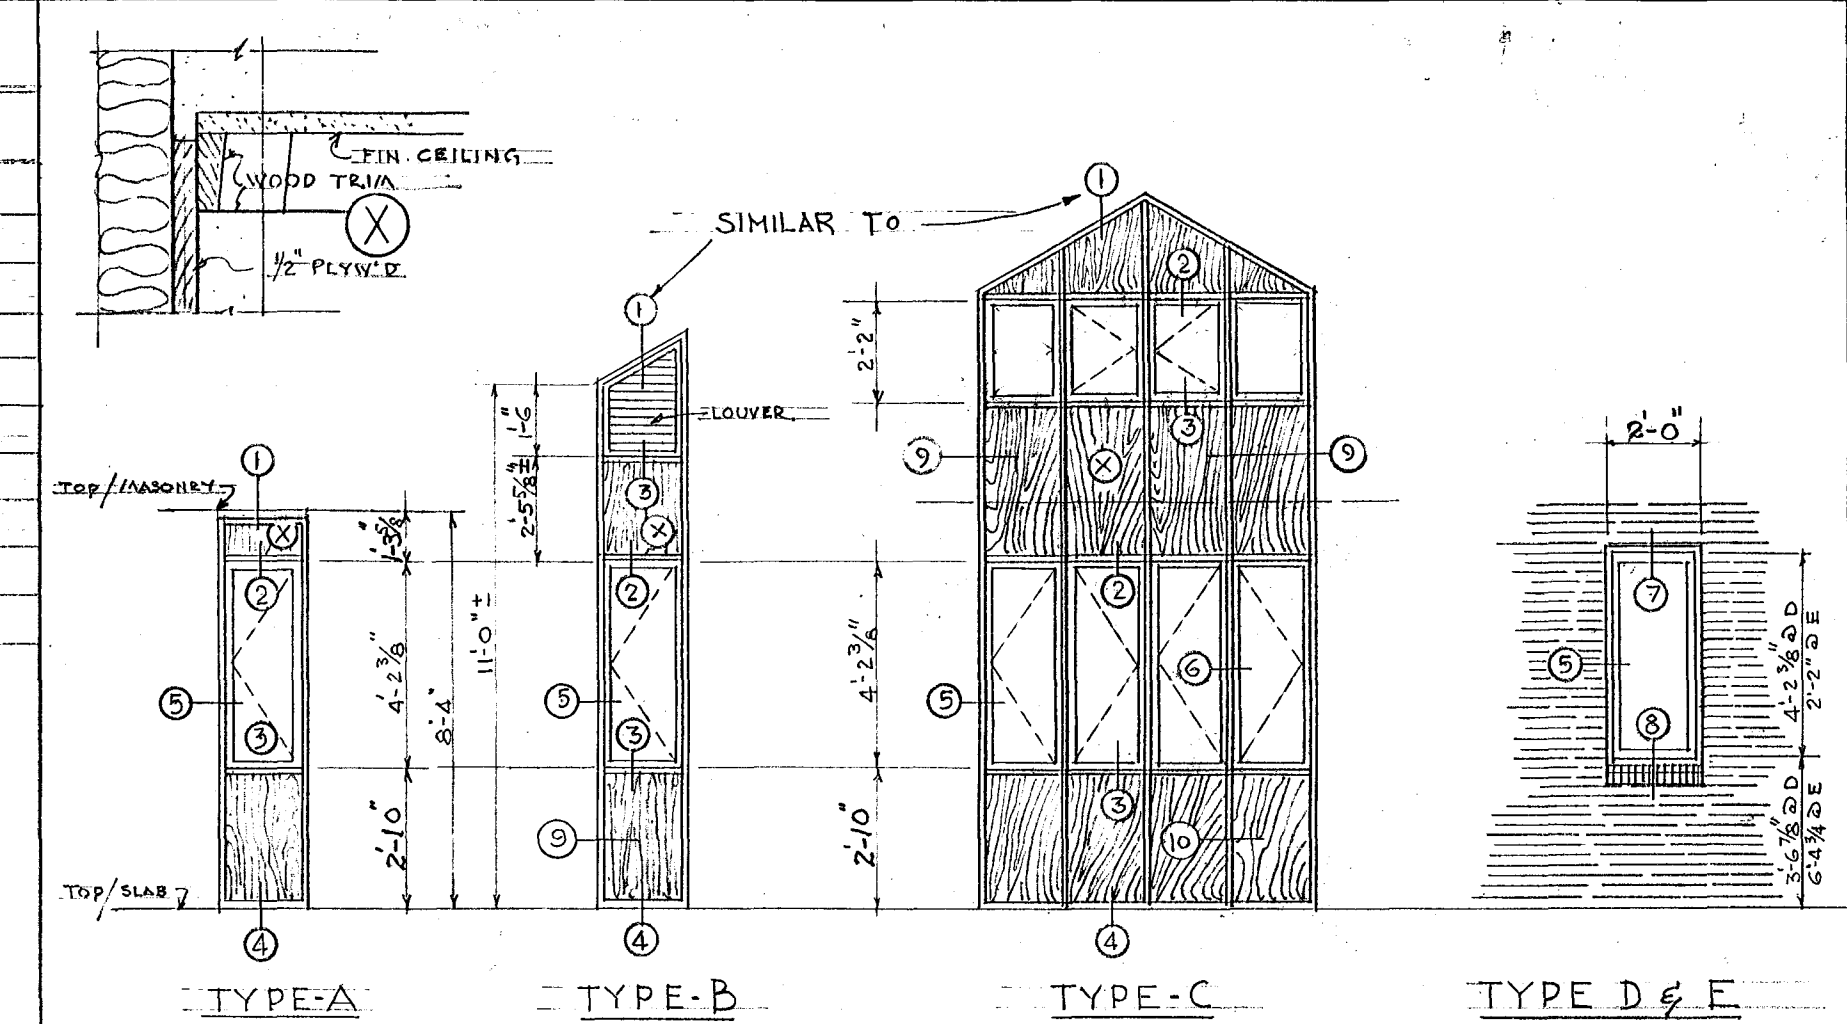

WINDOW TYPES — SCALE $\frac{1}{4}'' = 1'-0''$

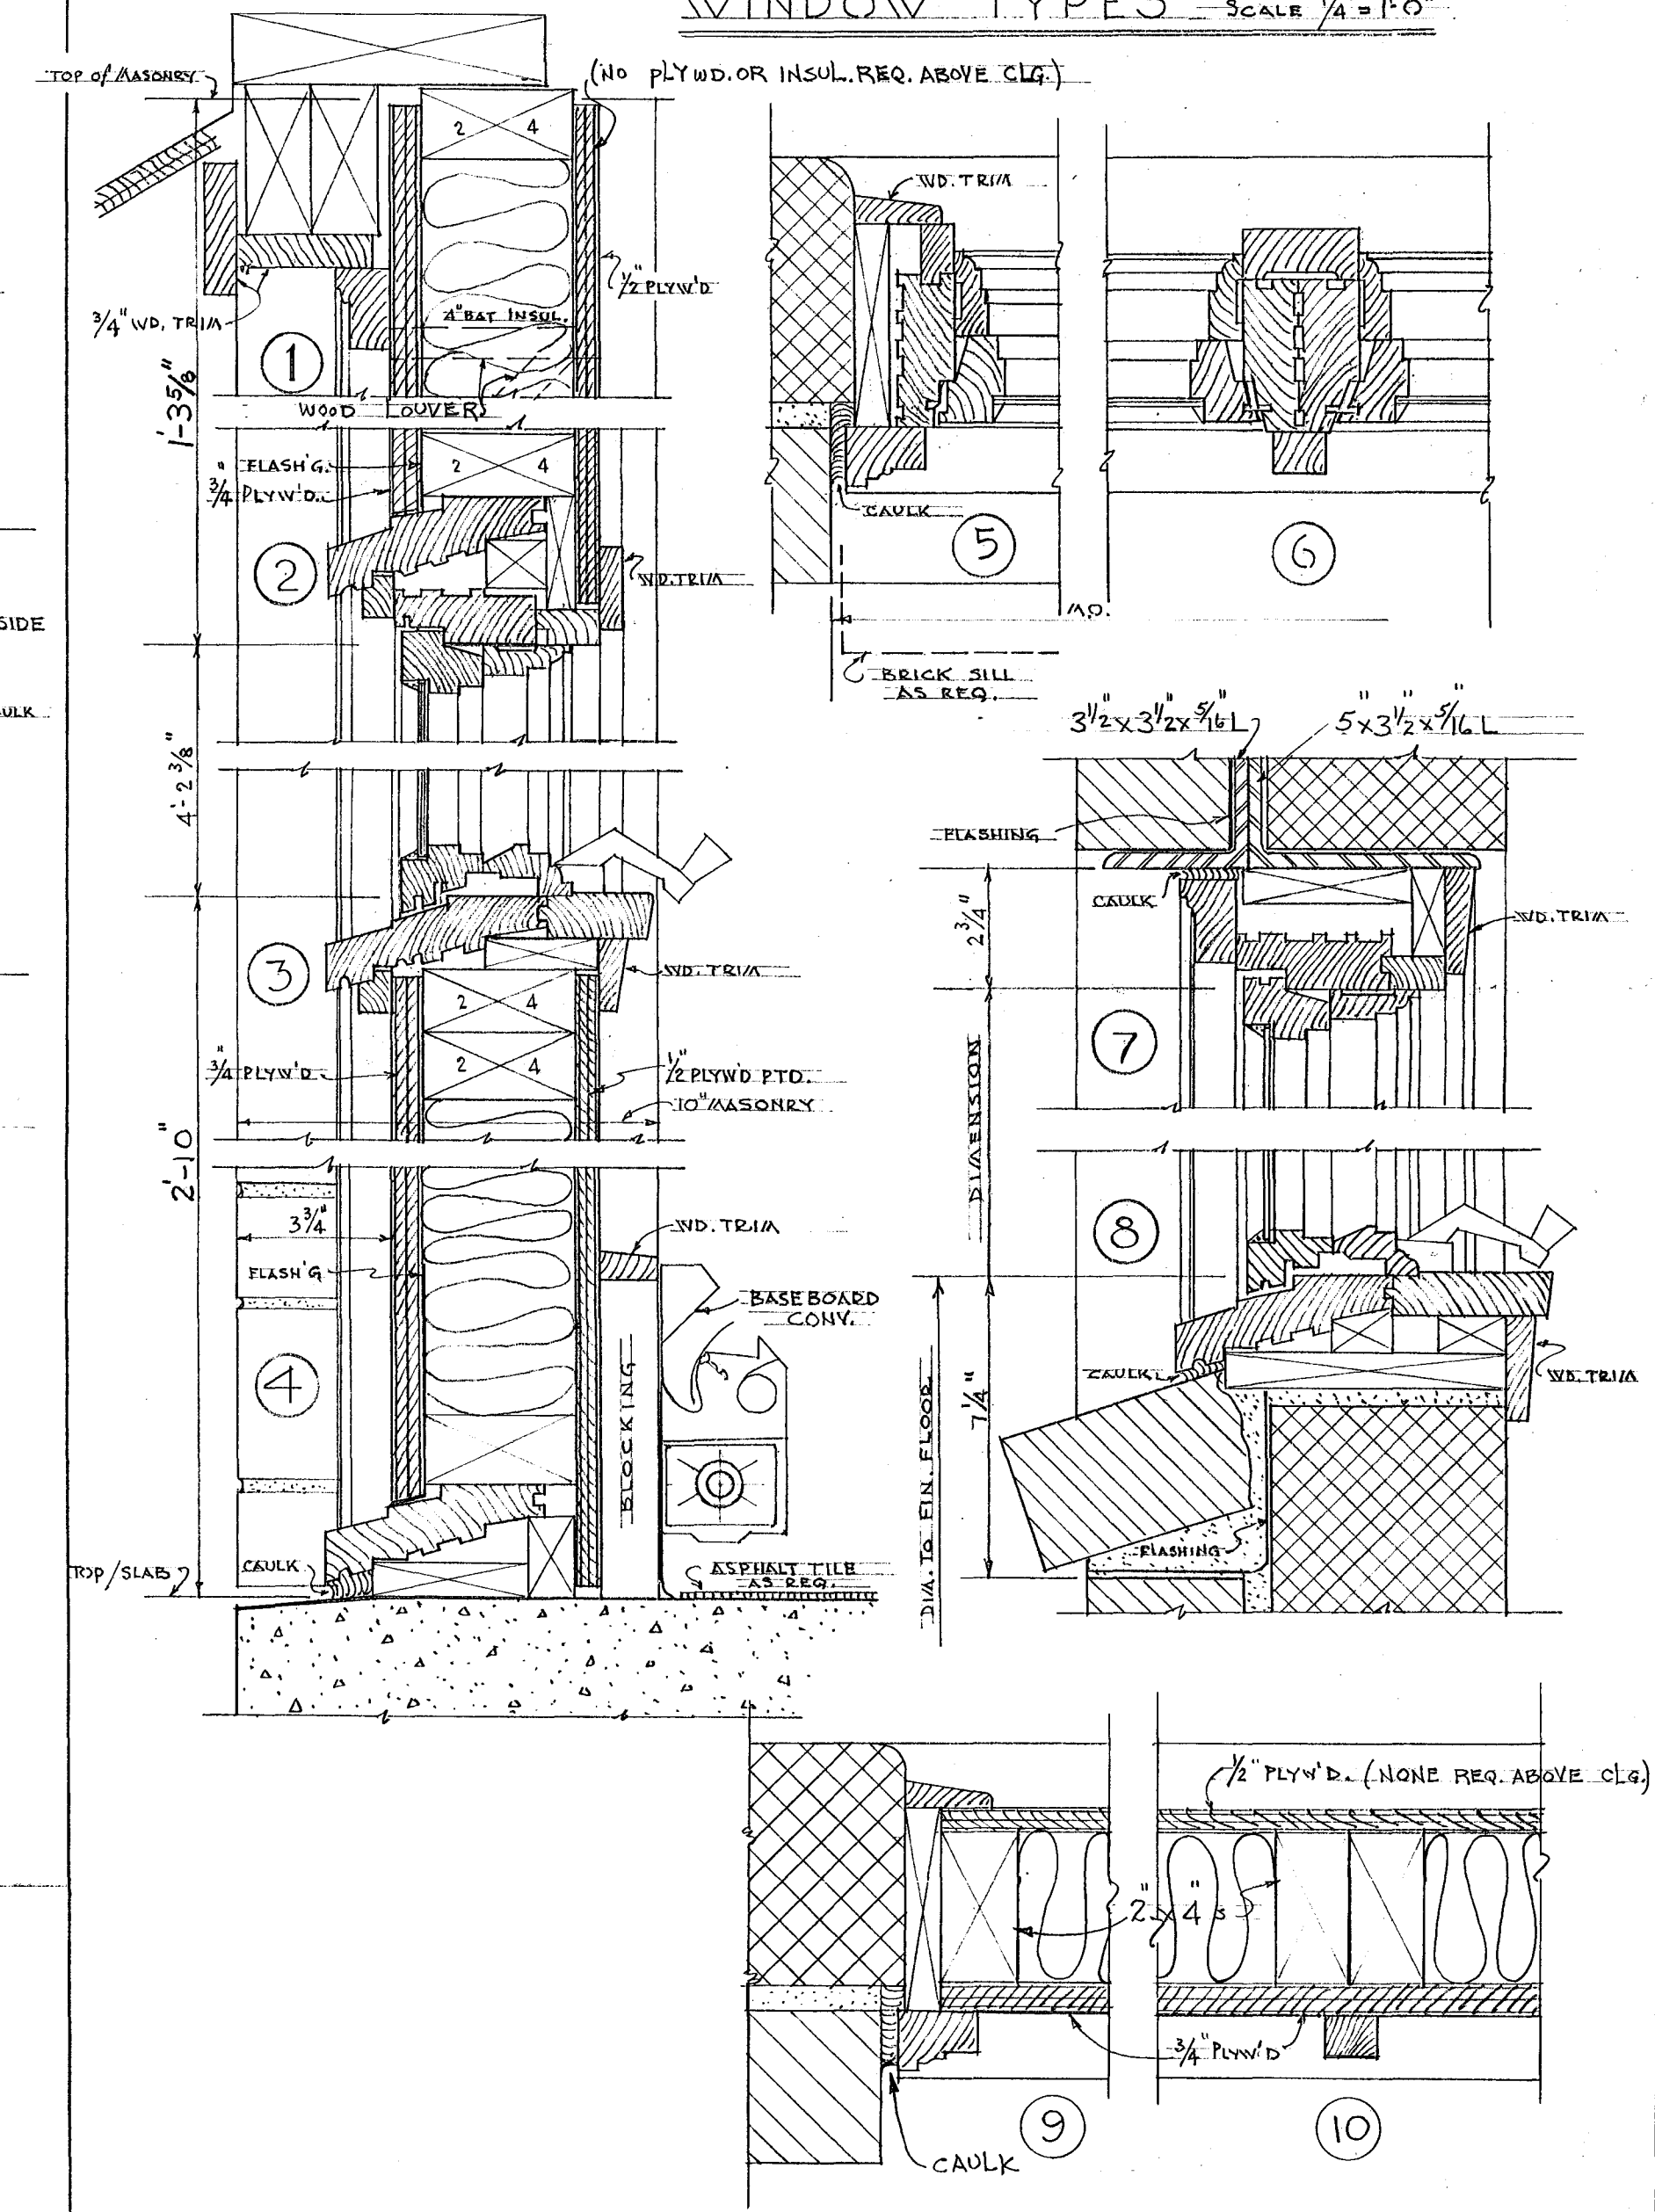

WINDOW DETAILS - SCALE 3" = 1'-0"

CITY OF HARTFORD, CONNECTICUT		
DEPARTMENT OF ENGINEERING		
FIELD HOUSE - for		DWG No
NORTHWOOD CEMETERY		5
WINDSOR, CONN.		
SUBMITTED <i>A. H. Strong</i>	RECOMMENDED <i>James P. Andrews</i>	APPROVED <i>George E. Hoffman</i>
CITY ARCHITECT		CHIEF CITY ENGINEER
DESIGN <u>D.J.T.</u>	DRAWN <u>C.B.</u>	DAYBOOK No. <u>03750-E (REV.)</u>
TRACED _____	CHECK _____	DATE <u>8-14-63</u>