



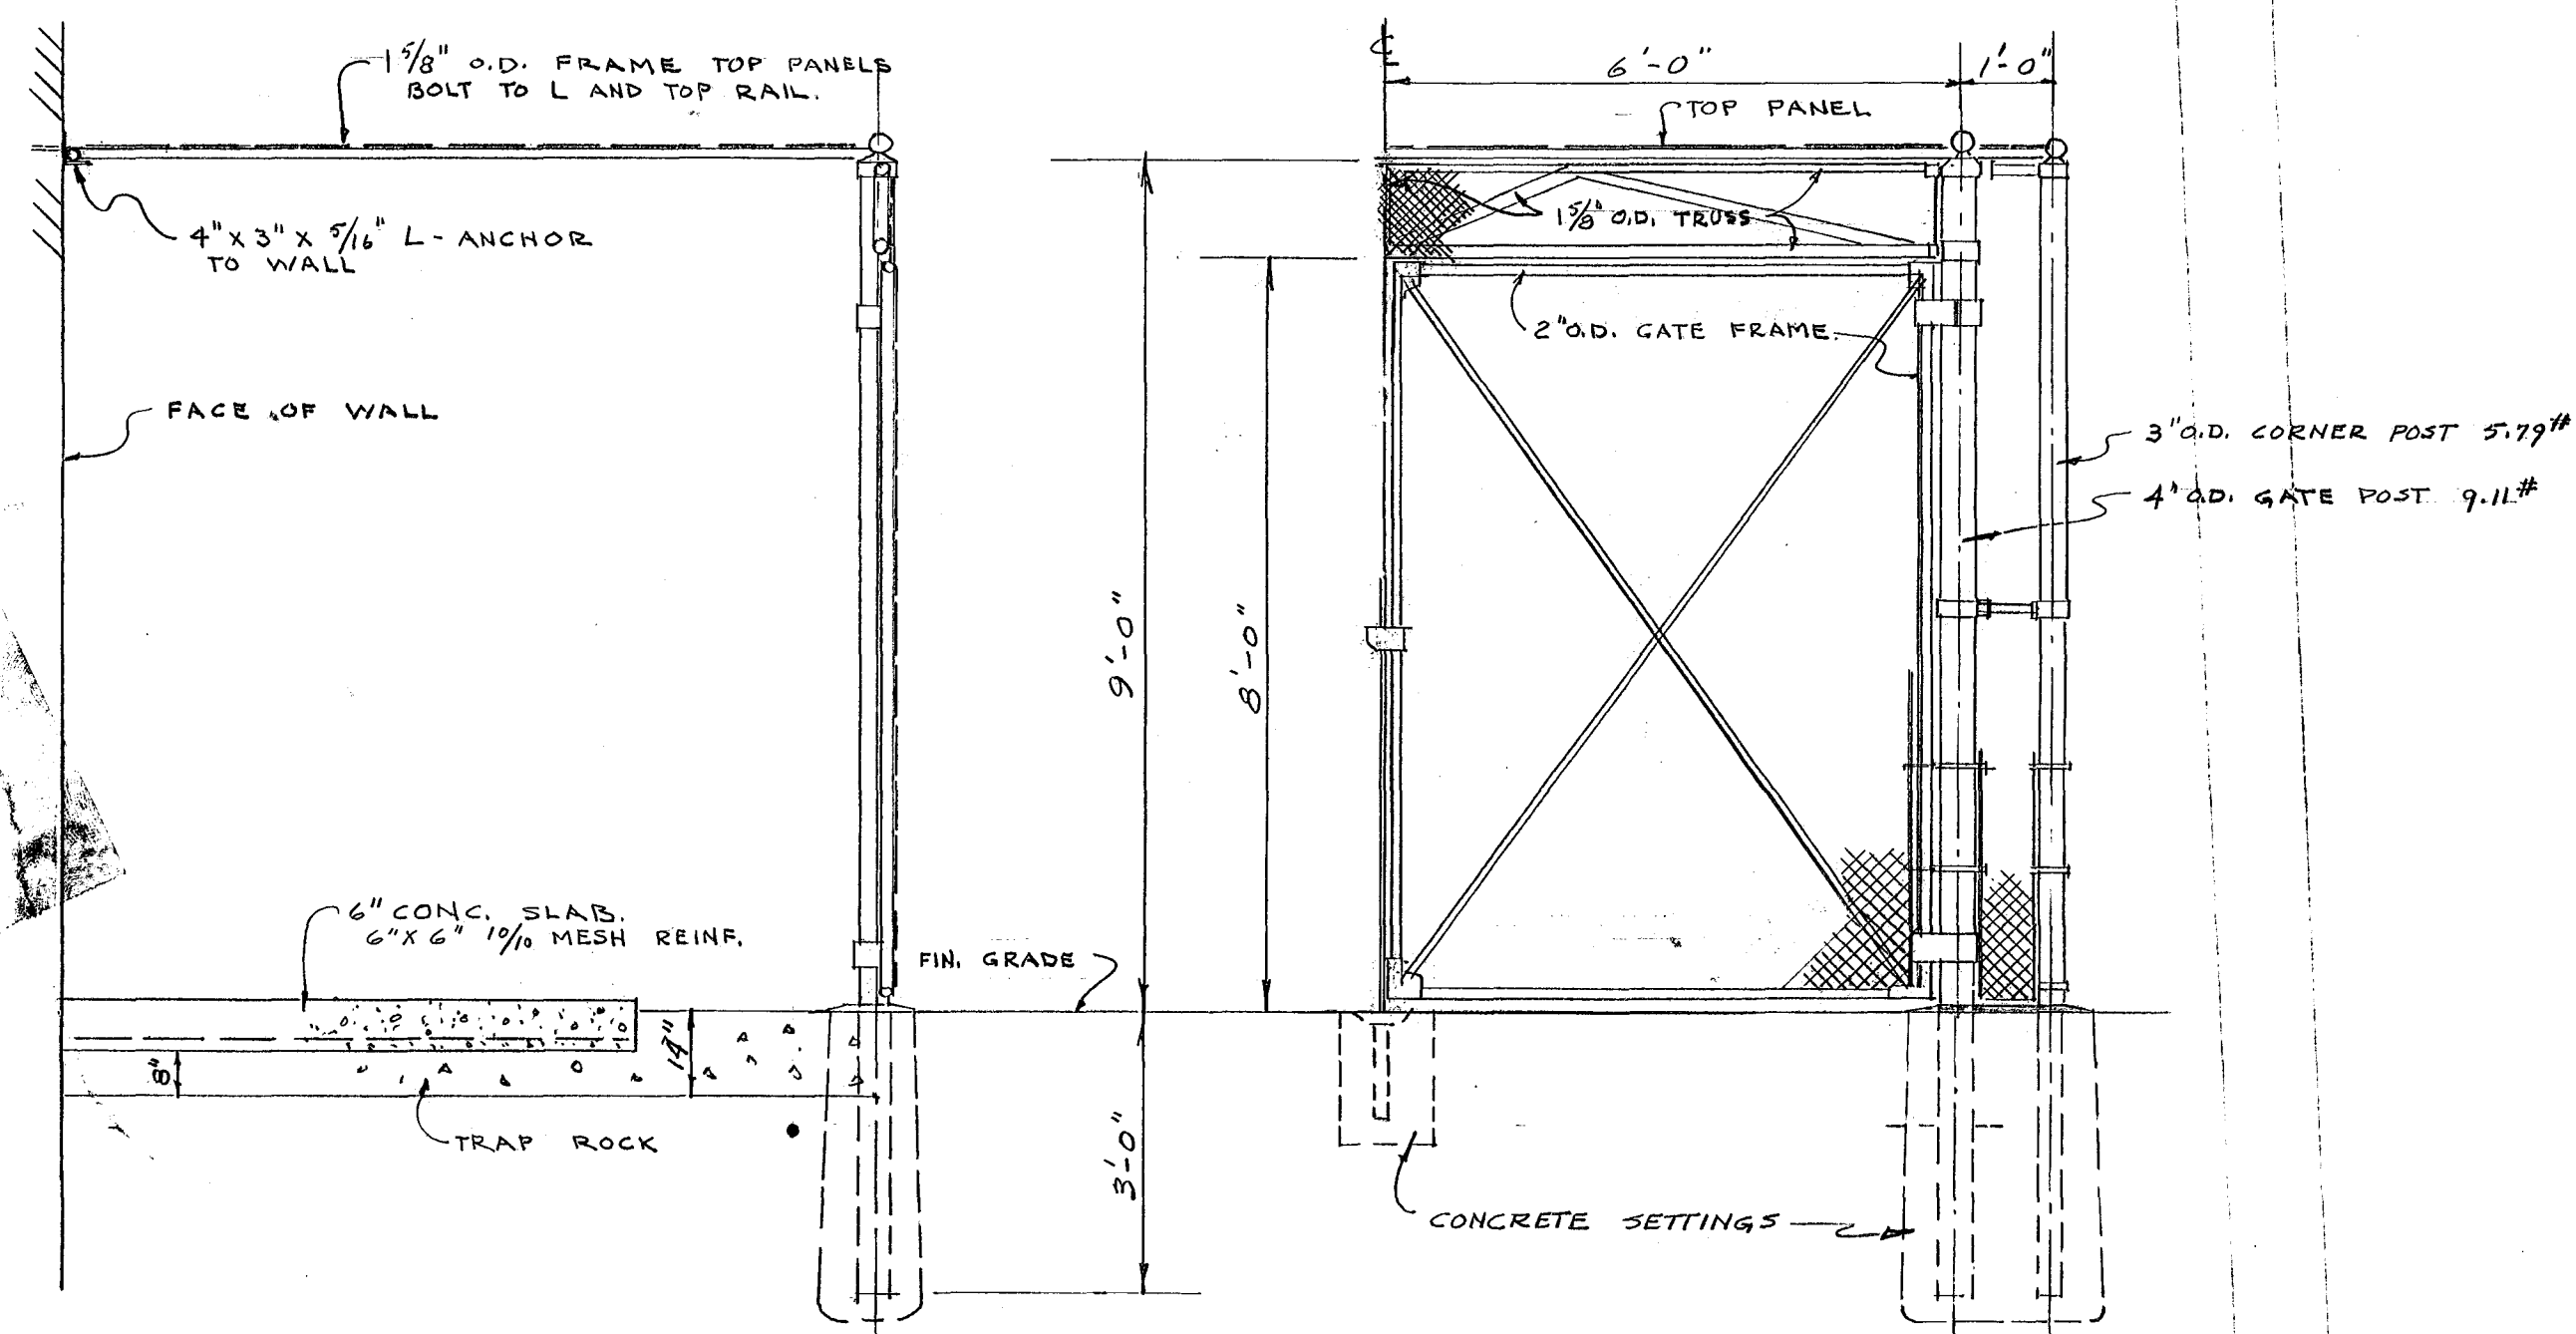

SECTION

HALF ELEVATION

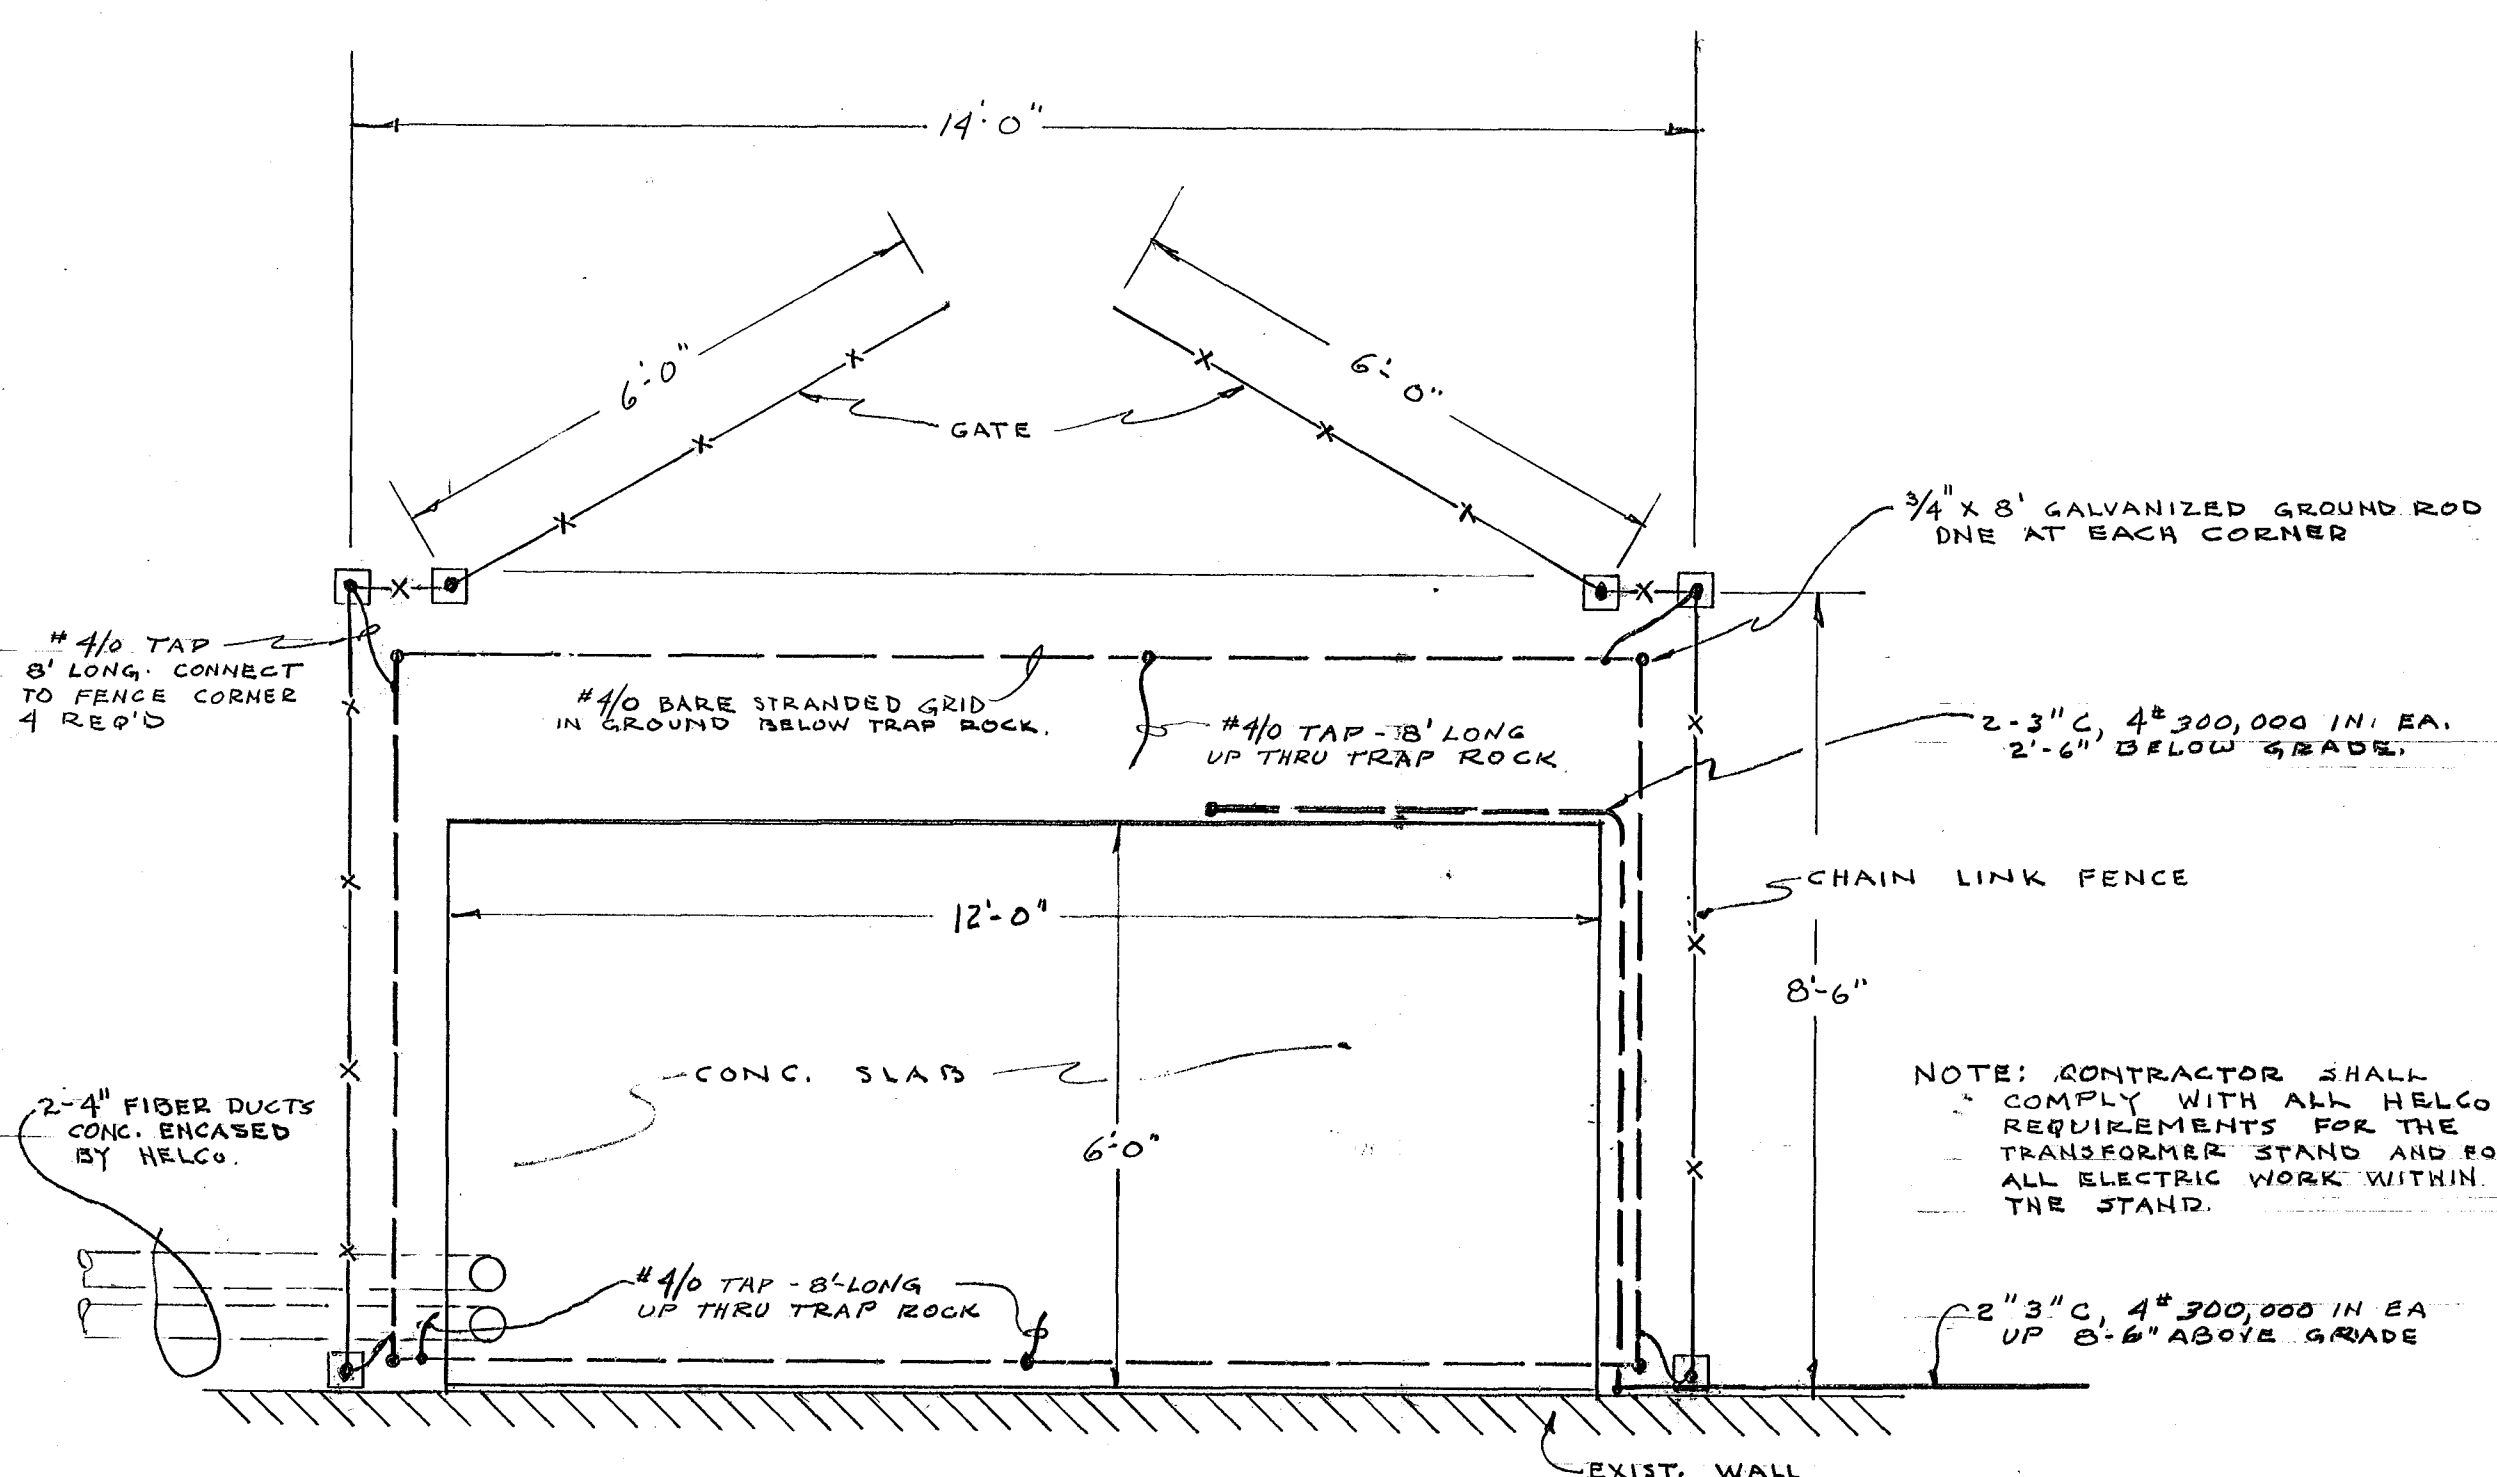

PLAN

DETAILS OF TRANSFORMER STAND

SCALE 1/2" = 1'-0"

PLOT PLAN

SCALE 1/16" = 1'-0"

VERIFY EXISTING
CONDITIONS AND
DIMENSIONS AT
BUILDING

CITY OF HARTFORD, CONNECTICUT DEPARTMENT OF ENGINEERING		
ELECTRICAL ALTERATIONS FOR VINE STREET SCHOOL 104 VINE STREET HARTFORD CONN.		
SUBMITTED <i>Raymond A. Bernini</i>	RECOMMENDED <i>David J. Tice</i>	APPROVED <i>Robert H. Harrison</i>
DESIGN R.G.B.	DRAWN	CITY ARCHITECT CITY ENGINEER
TRACED	CHECK	DAYBOOK NO. 09822 A DATE MAY 25, 1964