
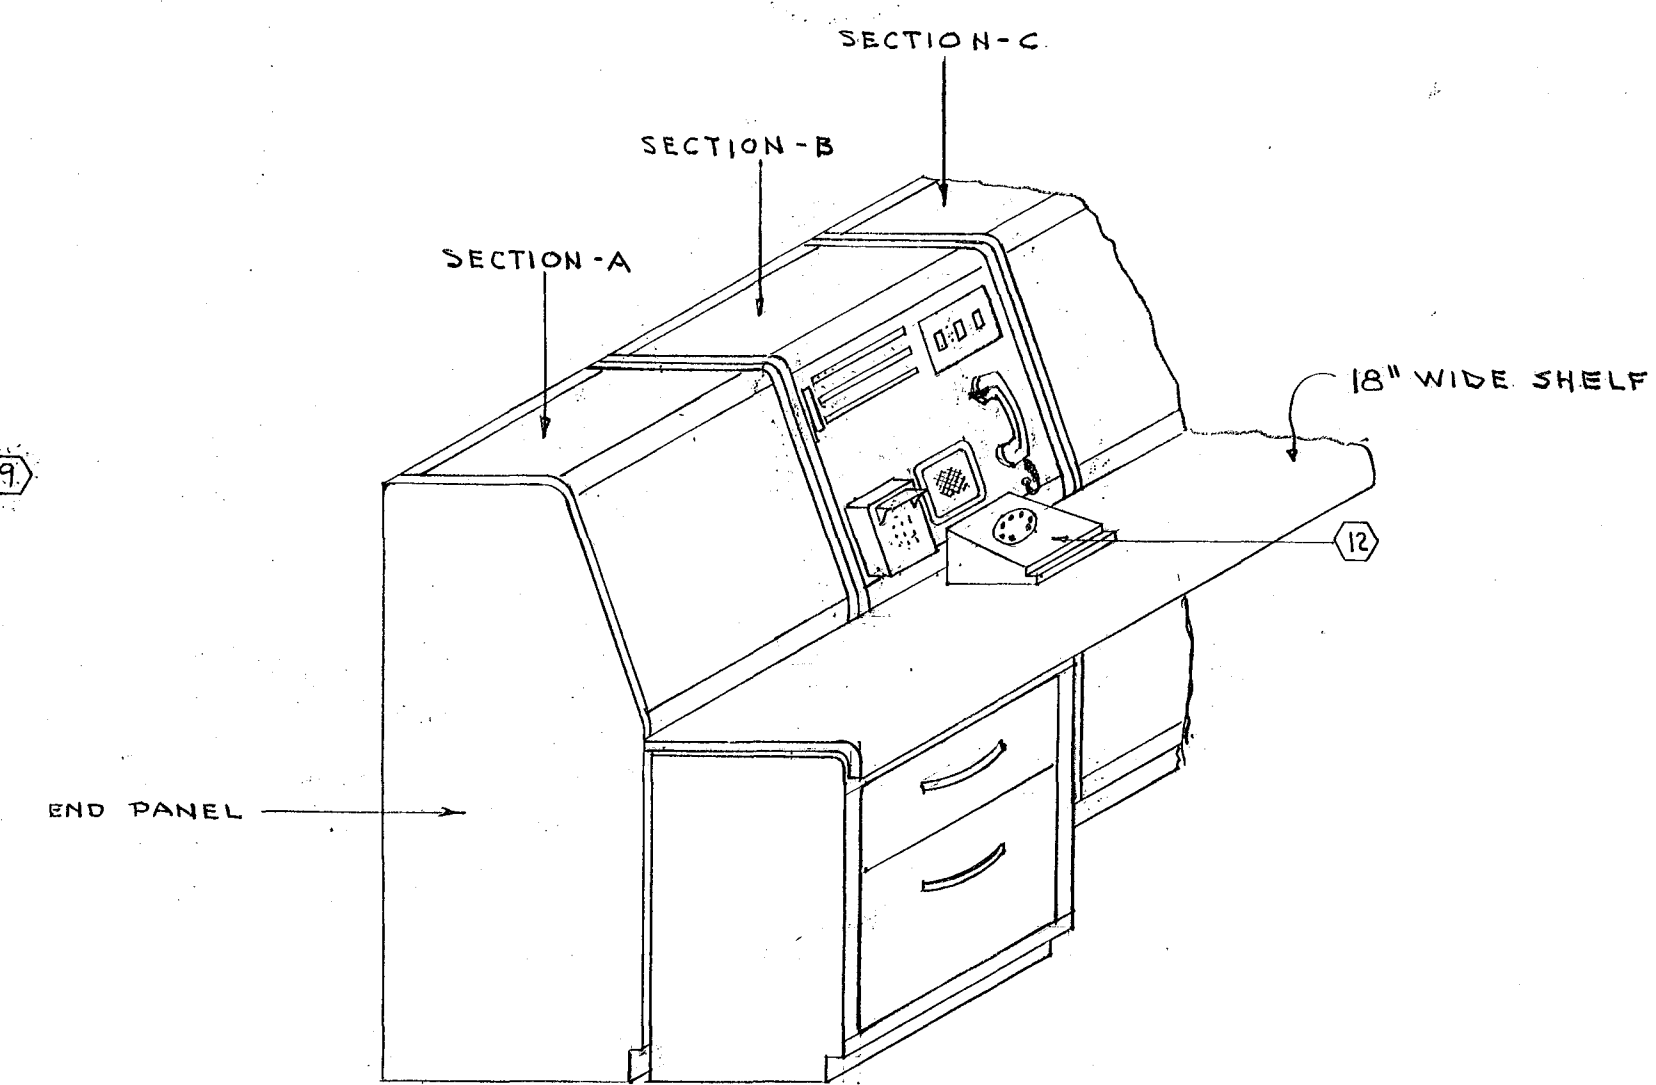
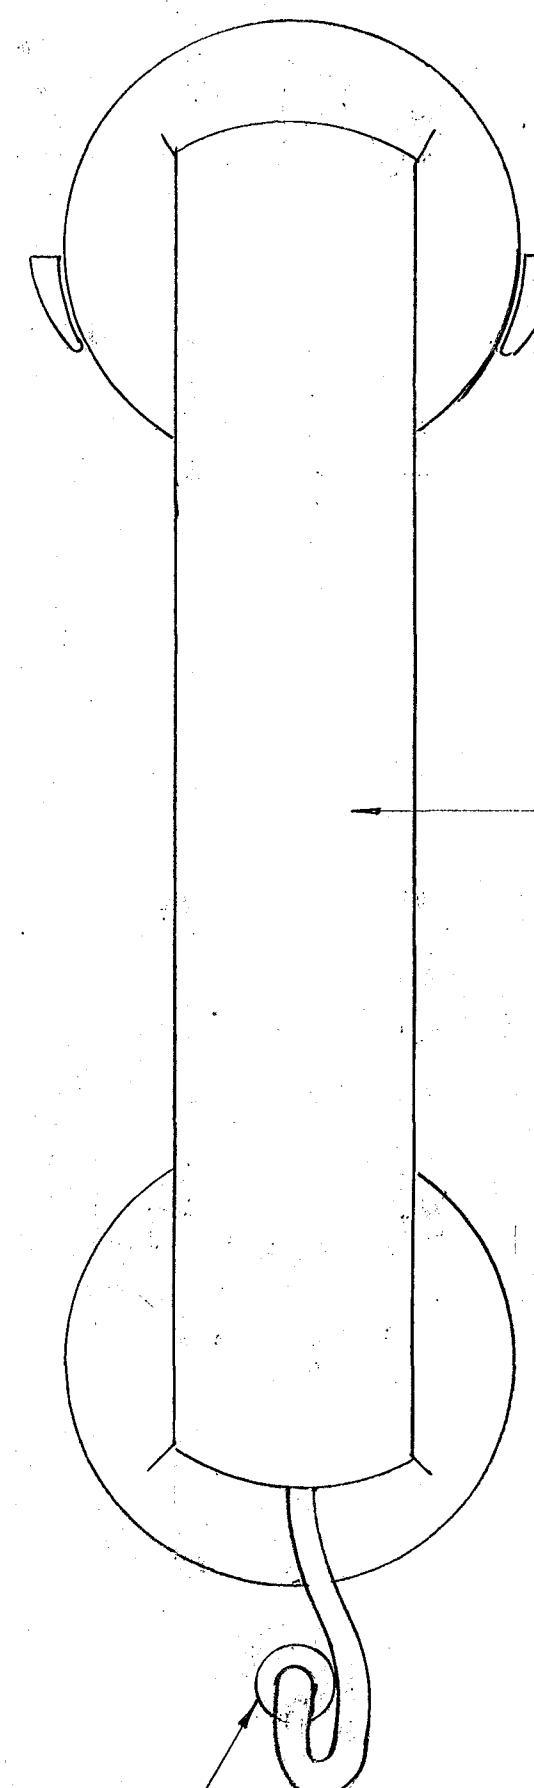
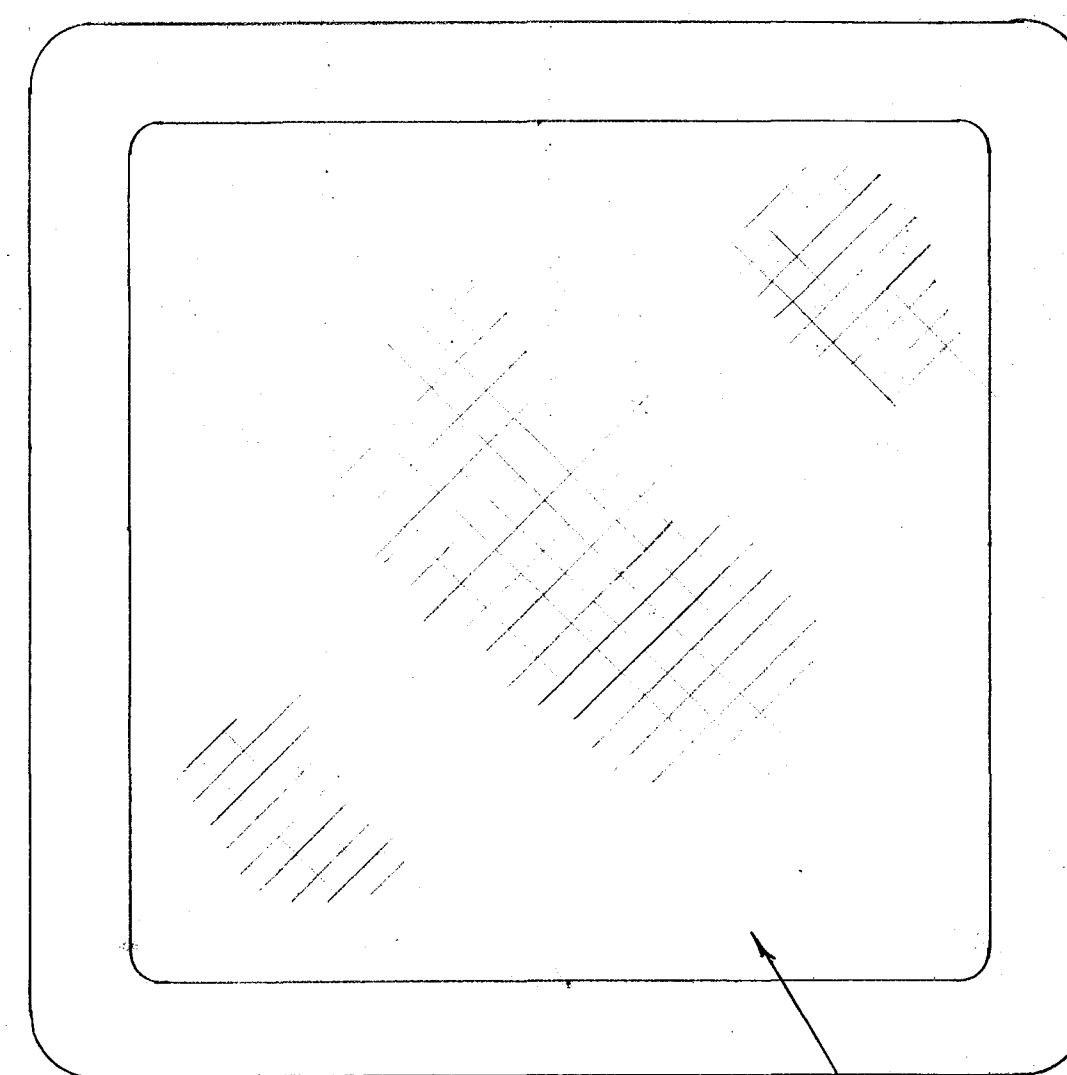
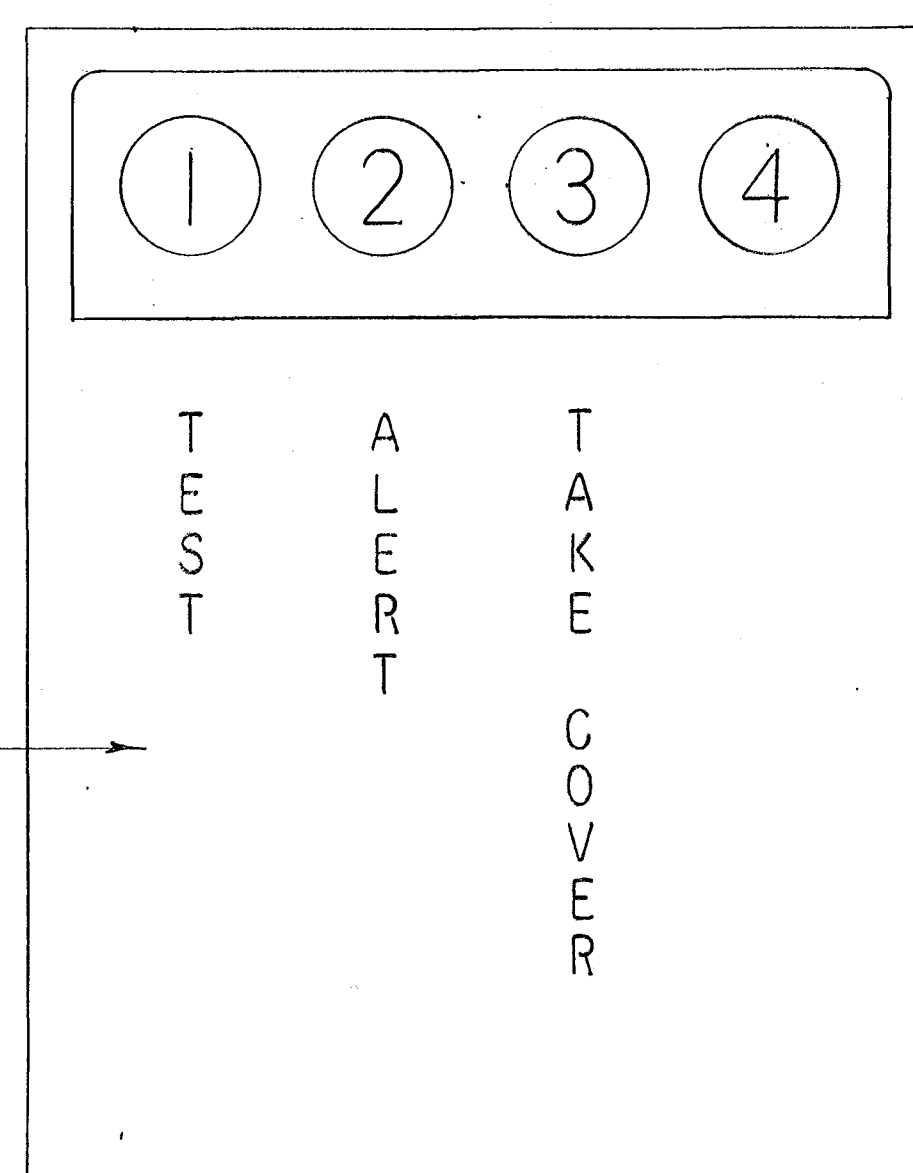
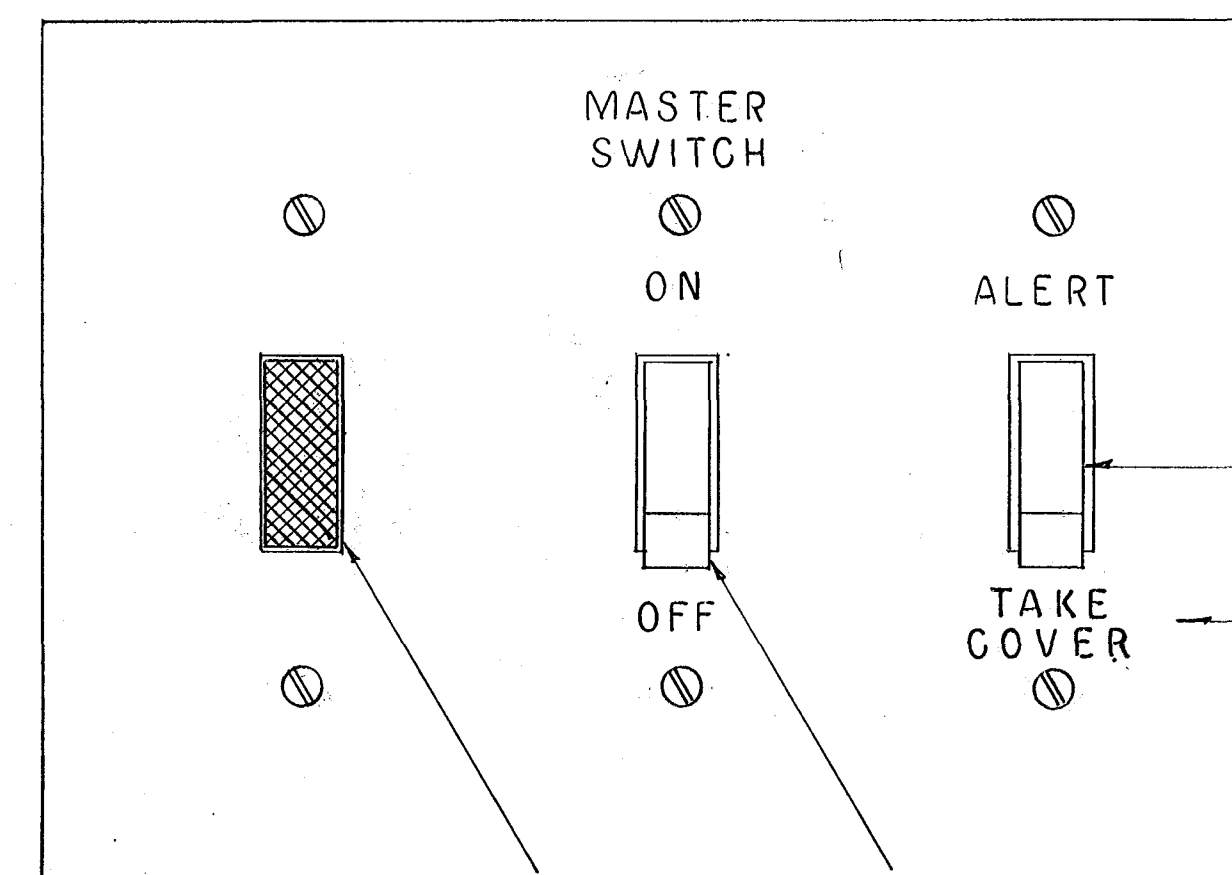


CIVIL DEFENSE

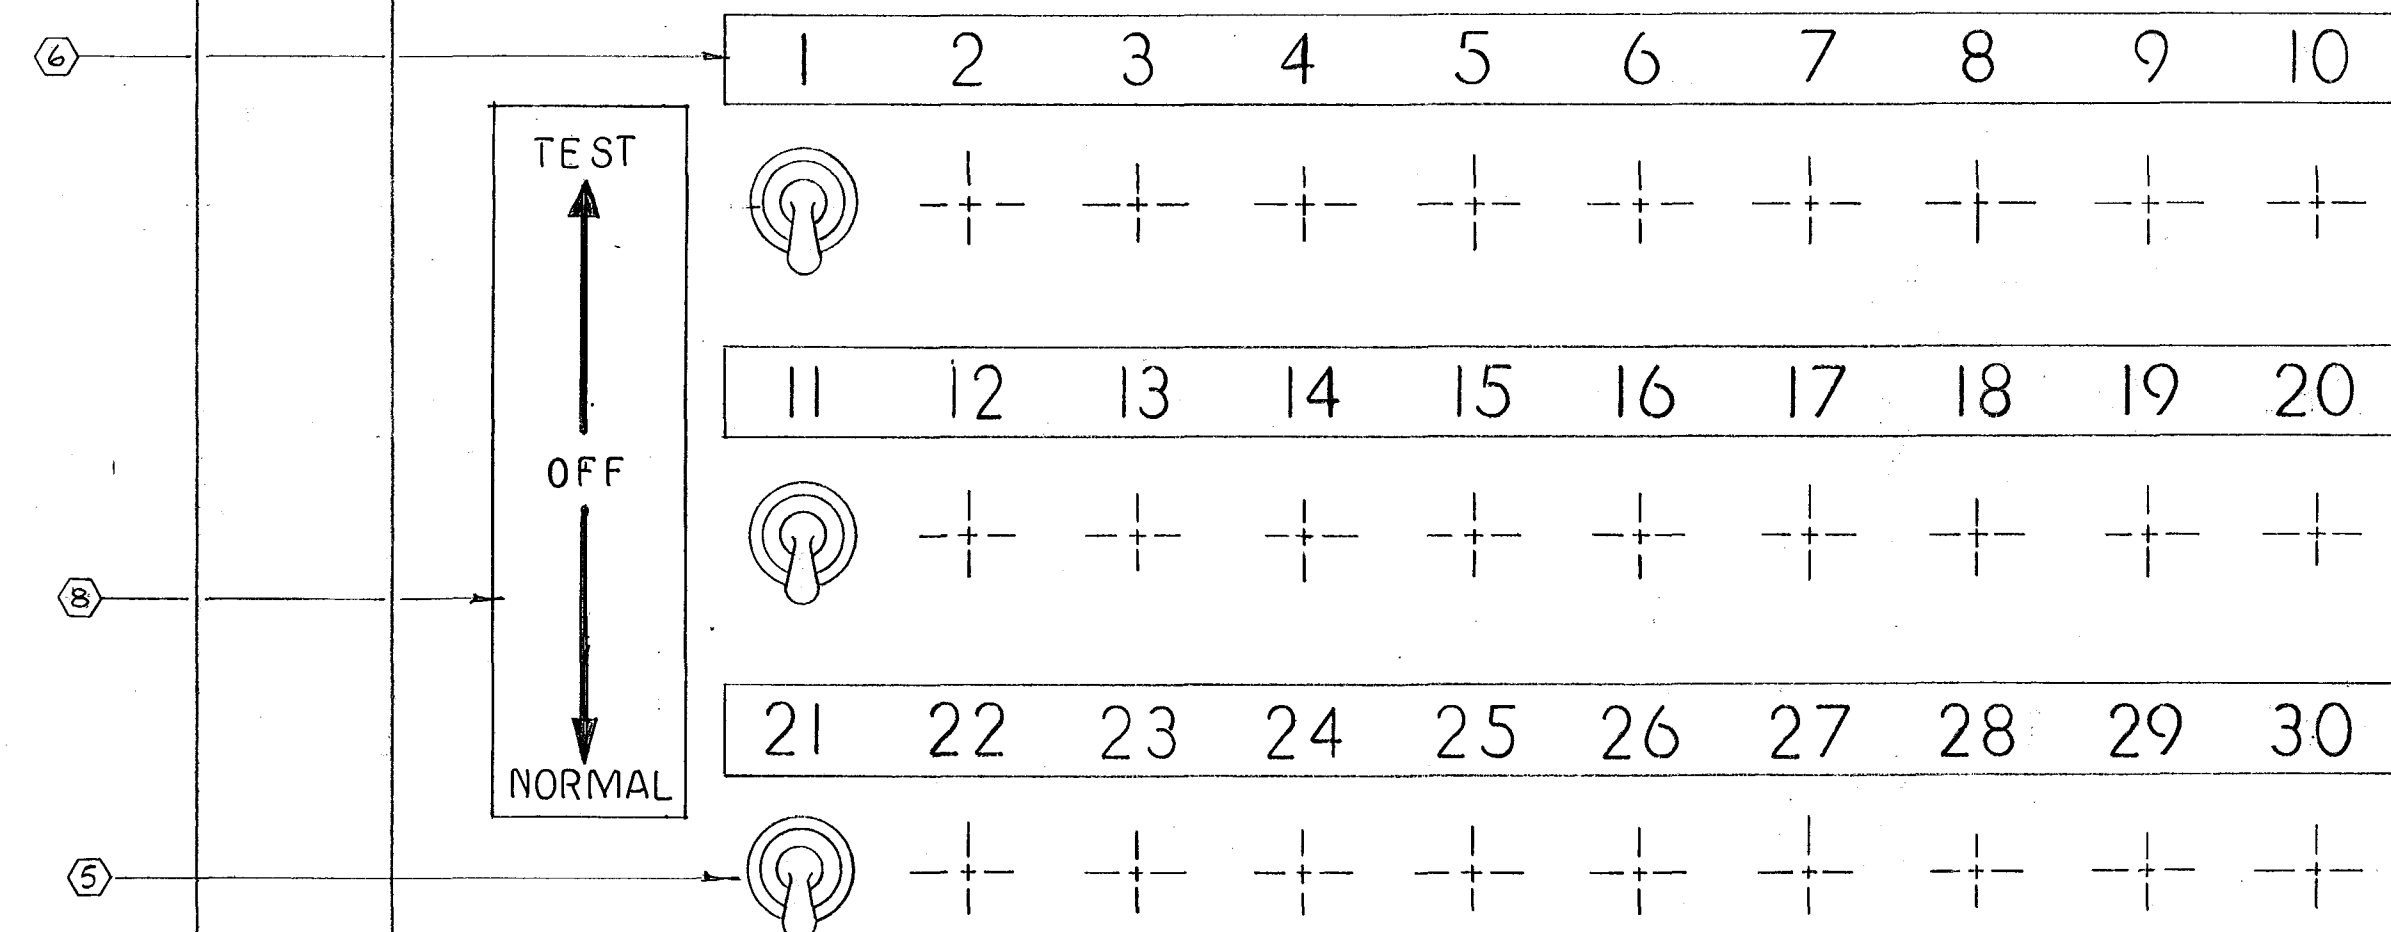

ISOMETRIC SCALE 3/4" = 1'-0"

FRONT VIEW - SECTION "B"
FULL SIZE

- EQUIPMENT LEGEND**
- ① "ALERT-ALL CLEAR" SELECTOR SWITCH - SPDT - H#H #1893 OR EQUAL
 - ② MASTER SWITCH - SPST - H#H #1891 OR EQUAL
 - ③ GENERATOR PILOT LIGHT - NEON LAMP - H#H #1720 OR EQUAL
 - ④ SWITCH PLATE - TYPE 302 STAINLESS STEEL SATIN FINISH - BLACK FILLED ENGRAVED LETTERING WITH LETTERING AS SHOWN - H#H 93000 SERIES OR EQUAL
 - ⑤ C.D. SIREN TOGGLE SWITCH WITH BAT TYPE OPERATING LEVER, SPDT - MAINTAINED CONTACT - CENTER "OFF" POSITION. 30 REQUIRED AM#H TYPE 81015 OR EQUAL. - FURNISH 3 SPARE SWITCHES
 - ⑥ C.D. SIREN SWITCH NAMEPLATES 1/2" HIGH WITH 1/4" HIGH BLACK FILLED ENGRAVED NUMBERS WITH NUMBERING AS SHOWN - 4 ROWS - MATERIAL TO BE TYPE 302 STAINLESS STEEL SATIN FINISH. NAMEPLATES TO BE RIGIDLY AND SECURELY FASTENED - 4 ROWS.
 - ⑦ NAMEPLATE 1/2" HIGH BY 5" LONG WITH 1/4" HIGH BLACK FILLED ENGRAVED LETTERS WITH LETTERING AS SHOWN. - MATERIAL TO BE TYPE 302 STAINLESS STEEL SATIN FINISH - NAMEPLATE TO BE RIGIDLY AND SECURELY FASTENED.
 - ⑧ NAMEPLATE 3 3/8" HIGH BY 1" WIDE WITH BLACK FILLED ENGRAVED ARROWS AND 1/4" HIGH LETTERS. ARROWS AND LETTERING AS SHOWN. MATERIAL TO TYPE 302 STAINLESS STEEL SATIN FINISH. NAMEPLATE TO BE RIGIDLY AND SECURELY FASTENED
 - ⑨ C.D. HANDSET - TO BE PROVIDED BY SNETCO. - PROVIDE OPENINGS IN FRONT FOR MOUNTING HANDSET - NUMBER AND SIZE OF OPENINGS TO BE AS REQUIRED BY SNETCO.
 - ⑩ PROVIDE HOLES AND RUBBER GROMMETS FOR TELEPHONE CABLES SIZES AS REQUIRED BY SNETCO
 - ⑪ C.D. SPEAKER TO BE PROVIDED BY SNETCO. - PROVIDE OPENING IN FRONT FOR SPEAKER OF SIZE REQUIRED BY SNETCO.
 - ⑫ FACTORY ALERT CONTROLLER - INSTALLED BY SNETCO
 - ⑬ FACTORY ALERT INDICATOR - " " - PROVIDE OPENINGS IN FRONT AS REQUIRED BY SNETCO.

VERIFY EXISTING
CONDITIONS AND
DIMENSIONS AT
BUILDING

CITY OF HARTFORD, CONNECTICUT DEPARTMENT OF ENGINEERING		
MODERNIZATION OF FIRE ALARM CENTRAL CONTROL OFFICE		
THIRD FLOOR 275 PEARL STREET HARTFORD CONN		
SUBMITTED <i>R.G.B.</i>	RECOMMENDED <i>Daniel J. ...</i>	APPROVED <i>...</i>
DESIGN <i>R.G.B.</i>	DRAWN <i>R.G.B.</i>	DAYBOOK NO. 09901-C
TRACED	CHECK	DATE AUGUST 2, 1965