



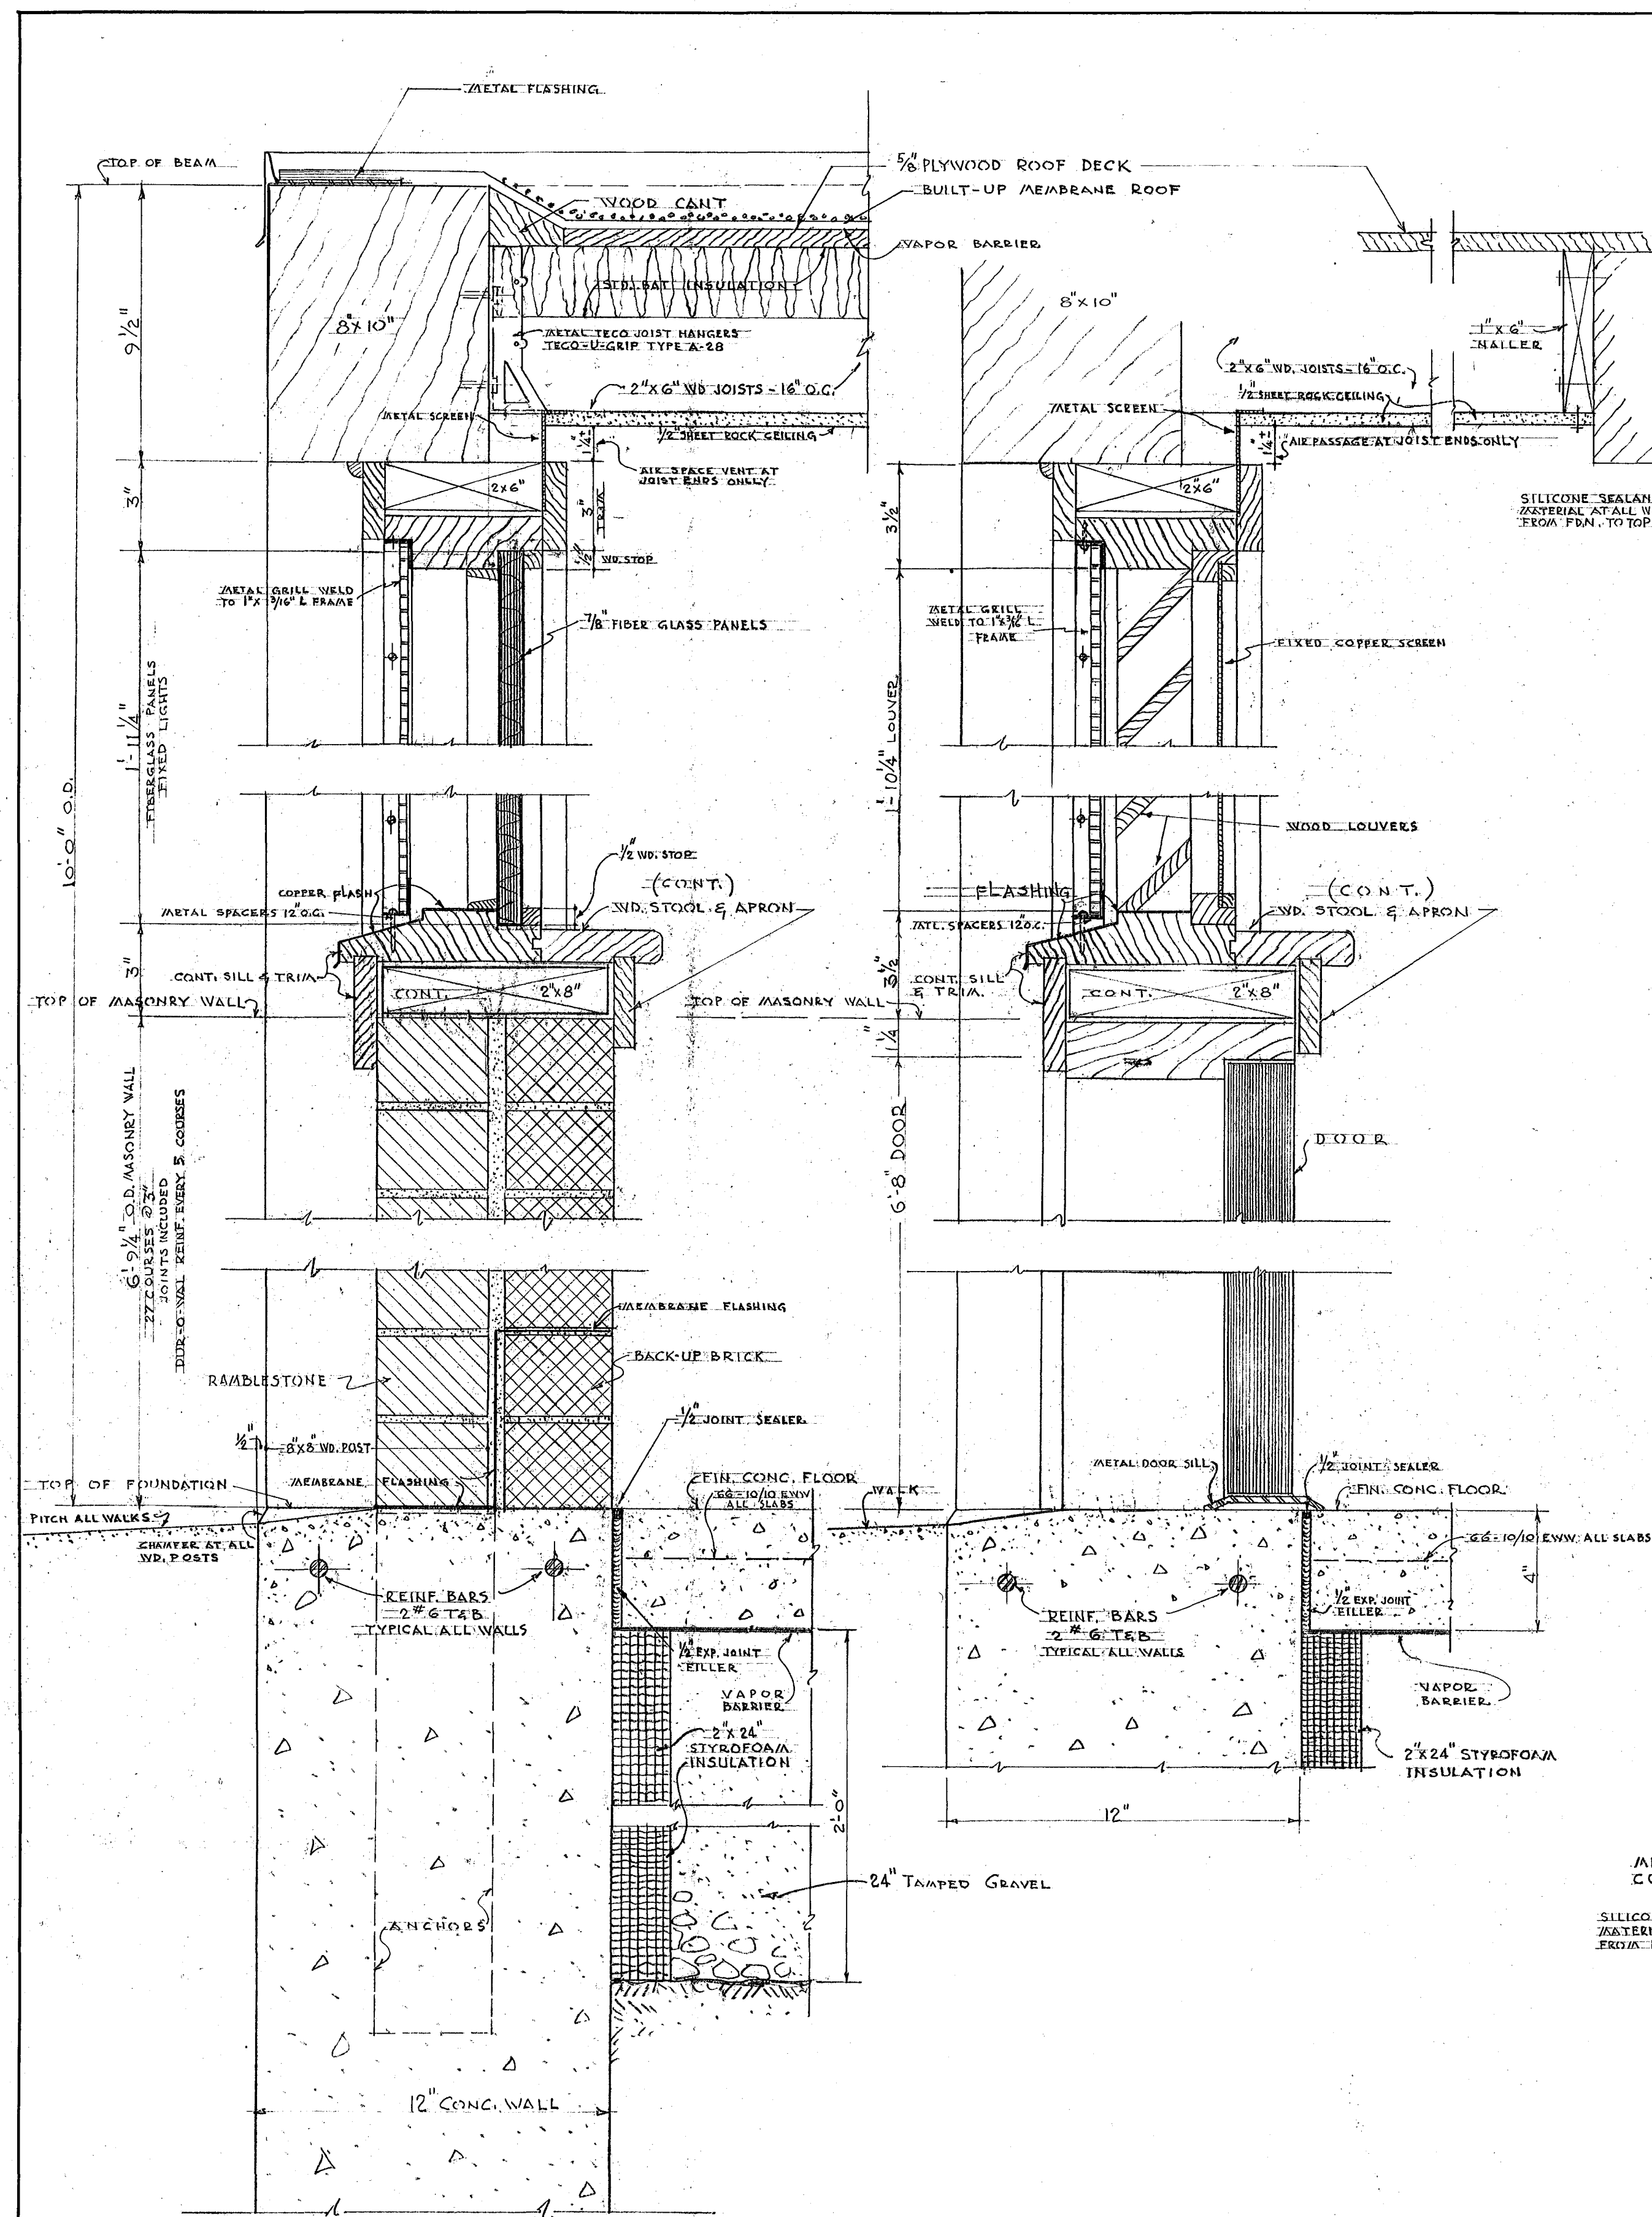


TYPICAL SECTIONS THRU WALLS - SCALE 3" = 1'-0"

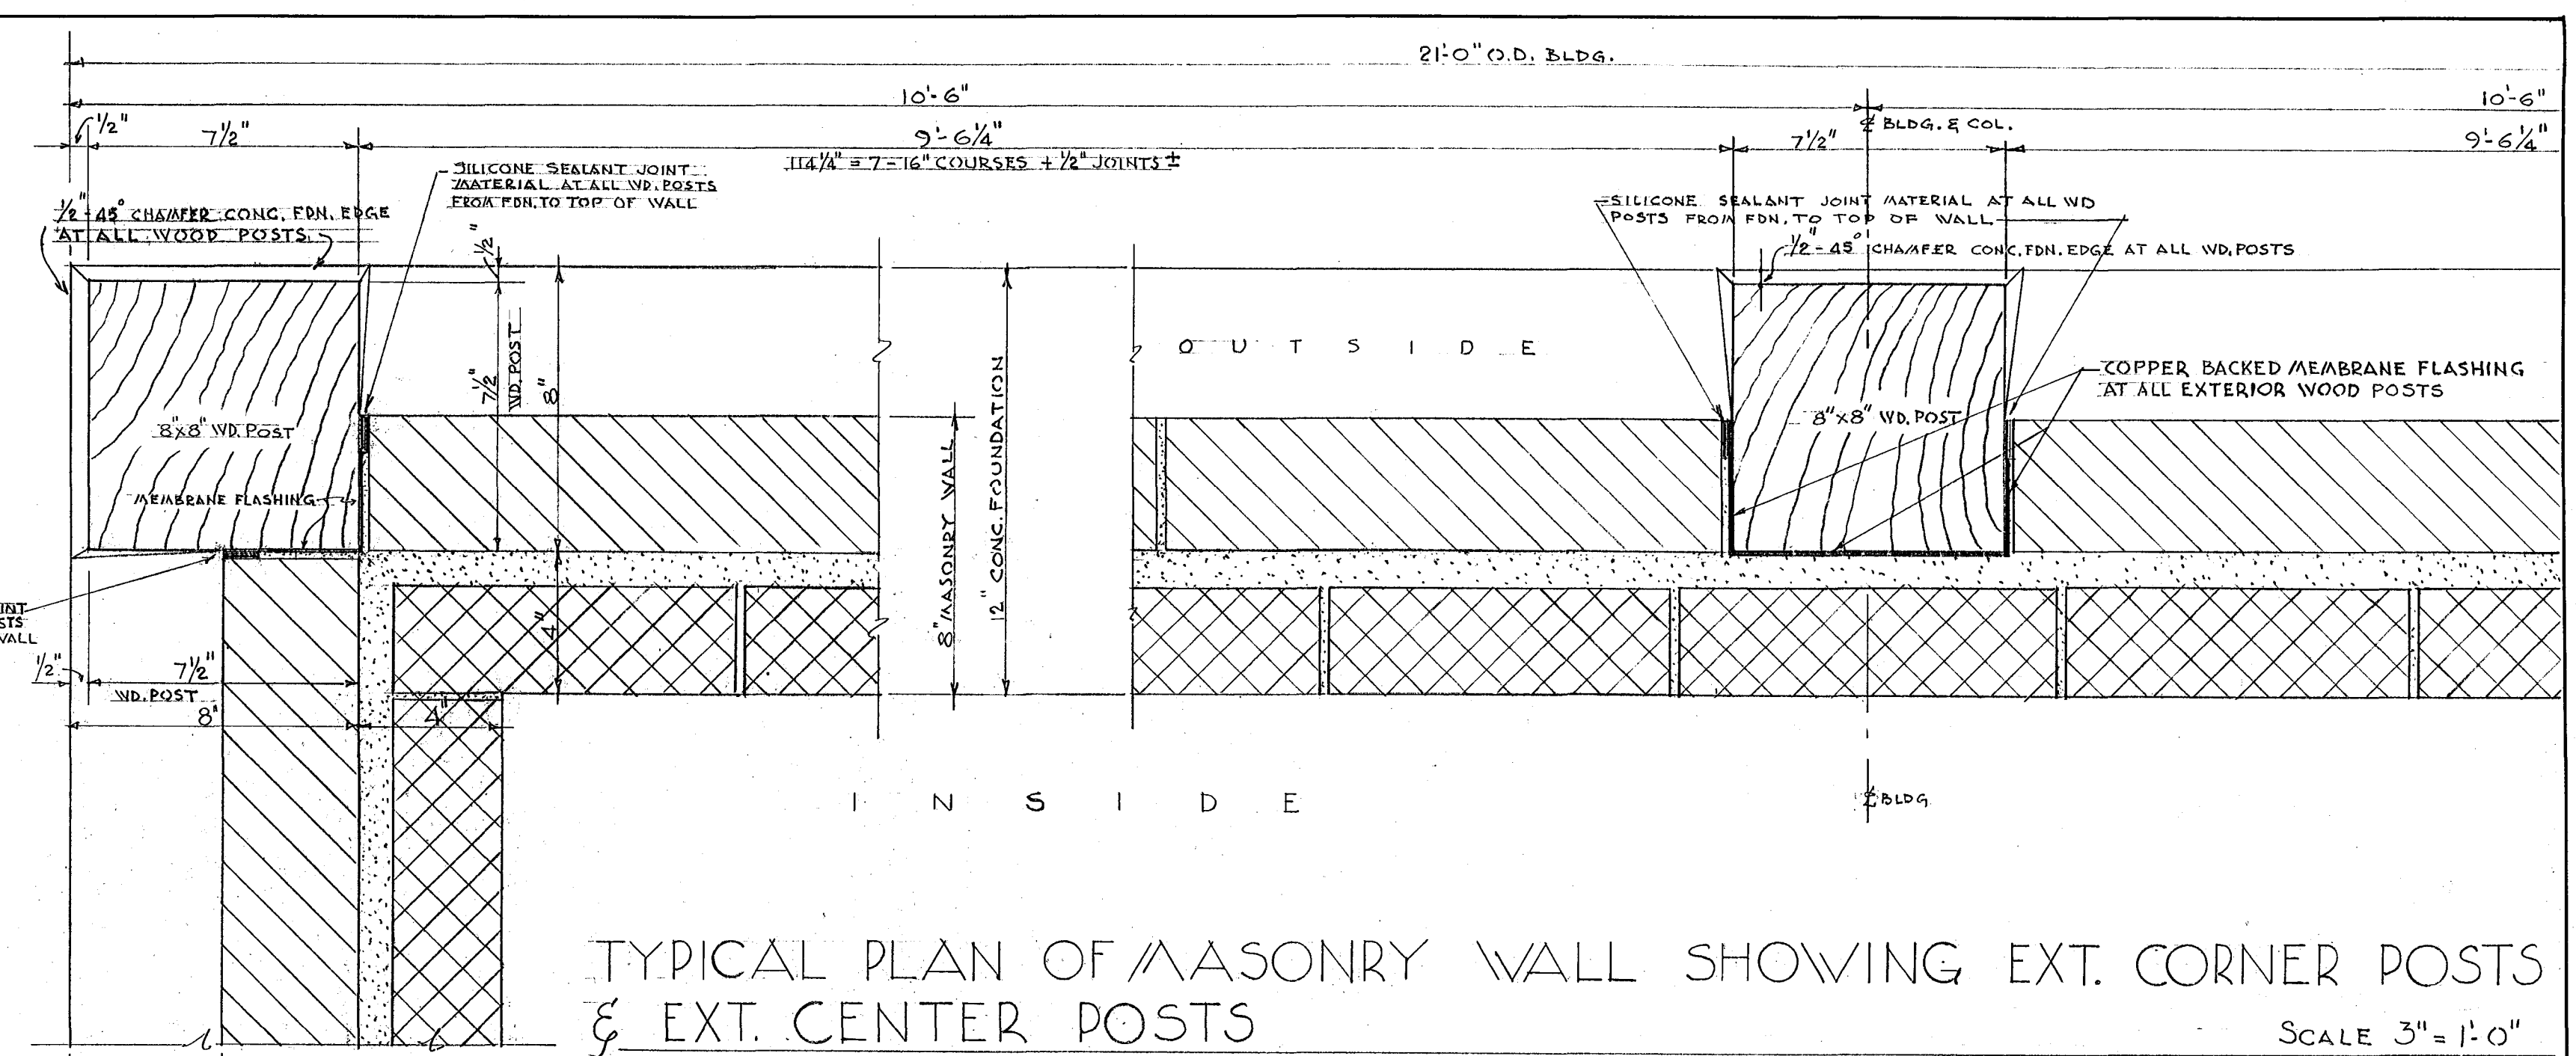


TYPICAL PLAN OF MASONRY WALL SHOWING EXT. CORNER POSTS
& EXT. CENTER POSTS

SCALE 3" = 1'-0"

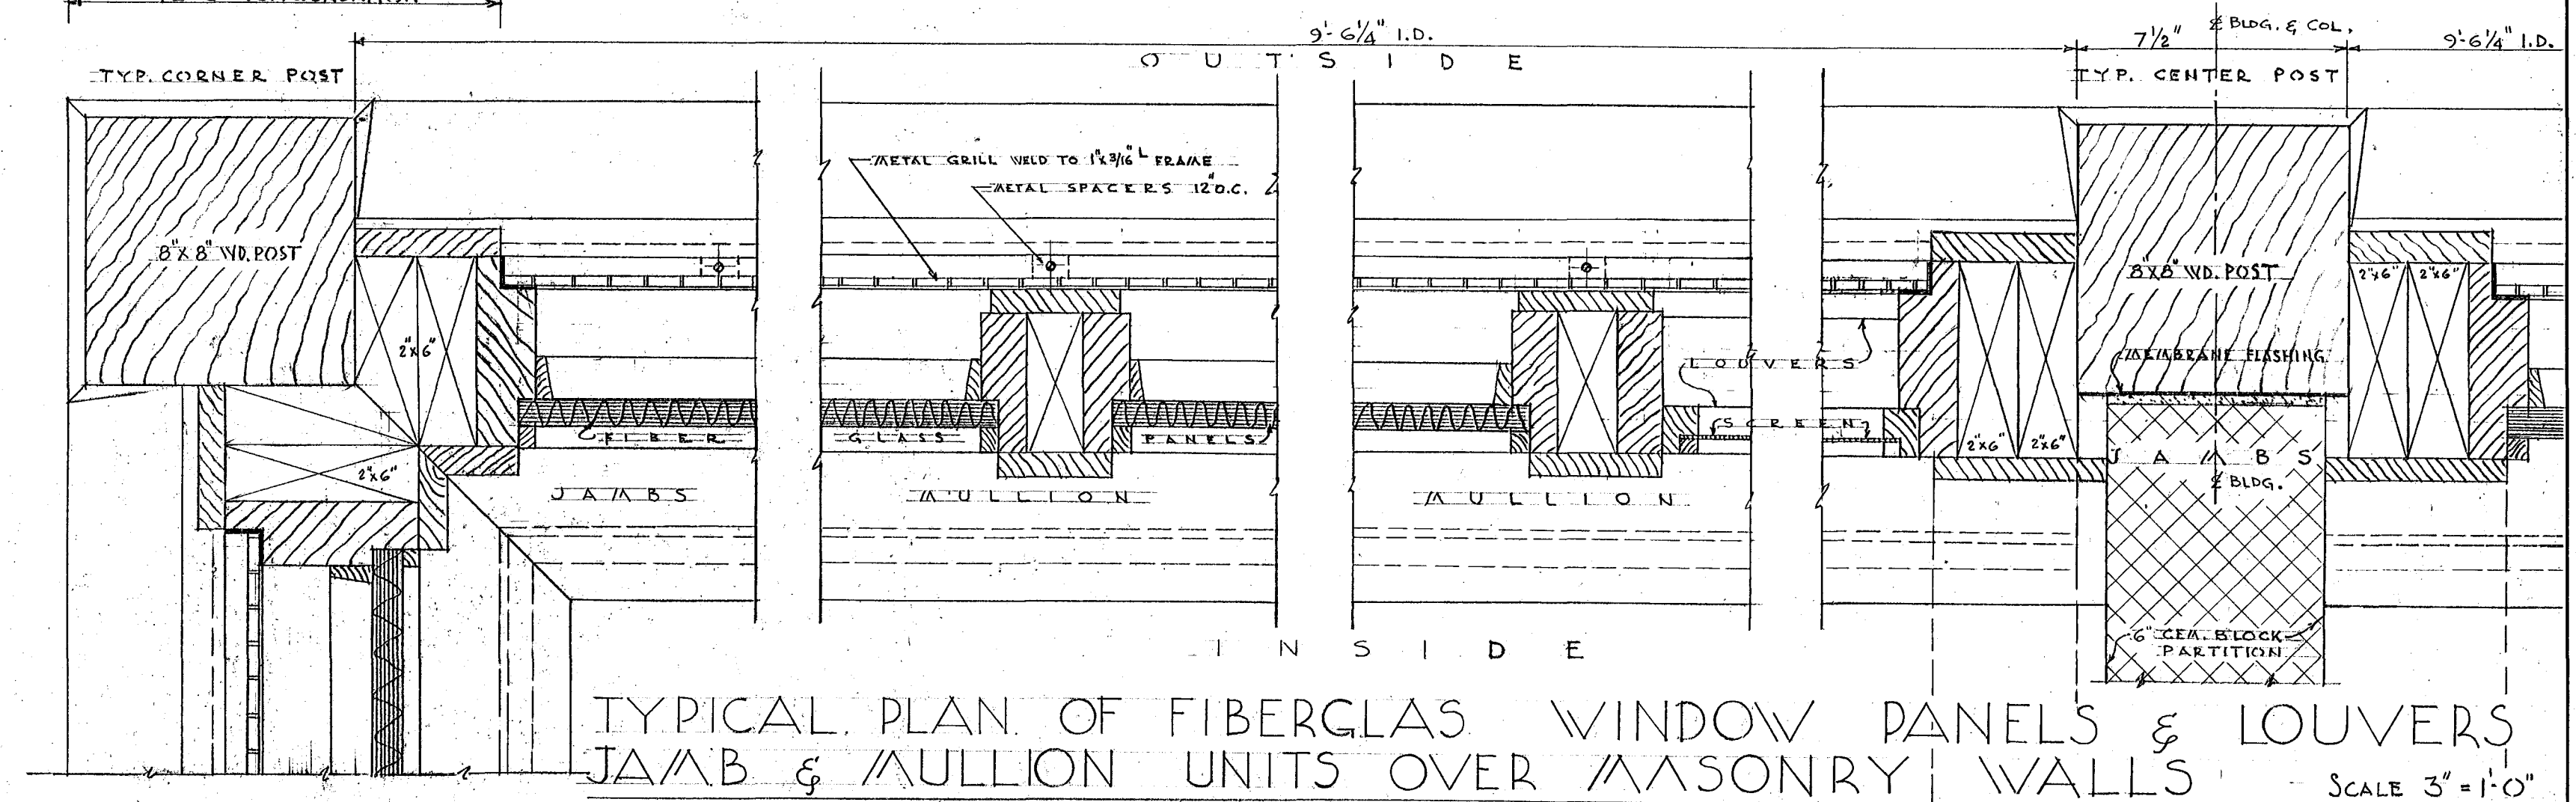

TYPICAL PLAN OF FIBERGLAS WINDOW PANELS & LOUVERS
JAMB & MULLION UNITS OVER MASONRY WALLS SCALE 3"=1'-0"

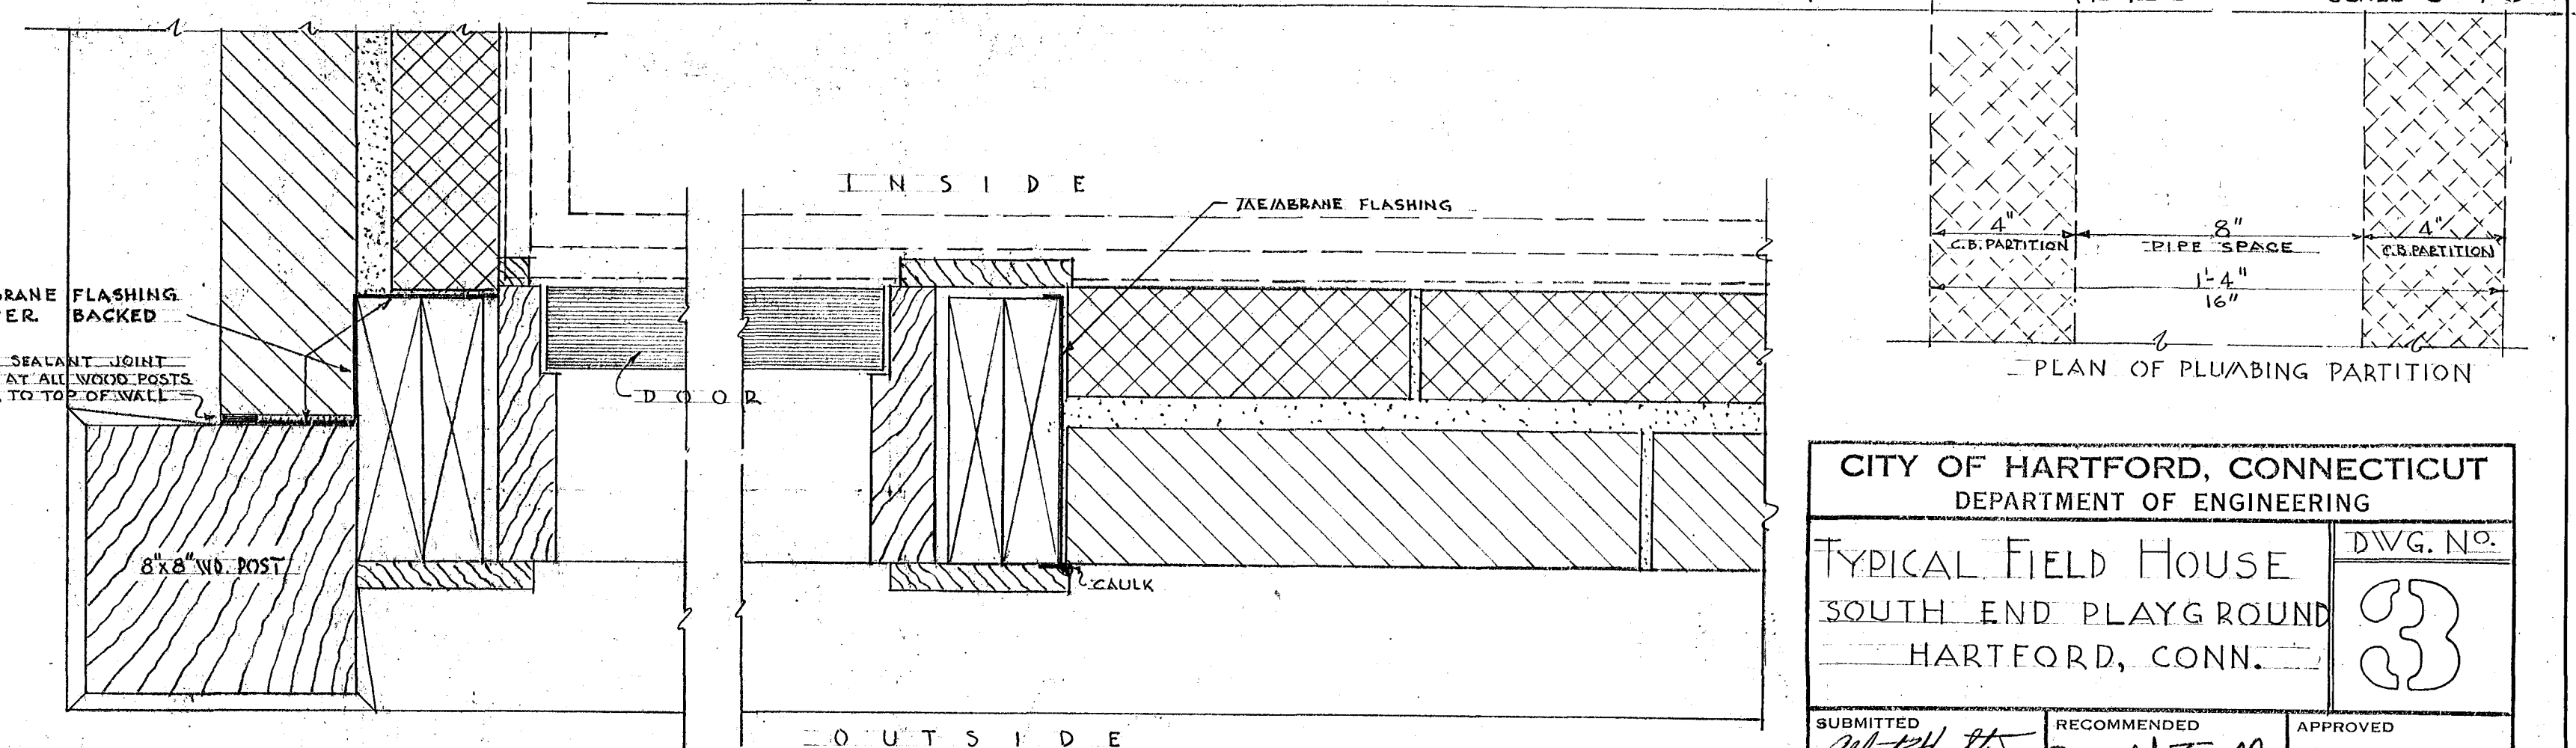

TYPICAL PLAN OF DOOR JAMB AT MASONRY WALL
SCALE 3"=1'-0"

CITY OF HARTFORD, CONNECTICUT		
DEPARTMENT OF ENGINEERING		
TYPICAL FIELD HOUSE		DWG. NO.
SOUTH END PLAYGROUND		
HARTFORD, CONN.		
SUBMITTED	RECOMMENDED	APPROVED
<i>Robert H. Strong</i>	<i>Daniel J. Tassell</i>	<i>Edwin A. Barrows</i>
	CITY ARCHITECT	CITY ENGINEER
DESIGN <u>D. J. T.</u>	DRAWN <u>CB</u>	DAYBOOK NO. <u>02935-C</u>
TRACED _____	CHECK <u>AHS</u>	DATE <u>APRIL 15-1966</u>