



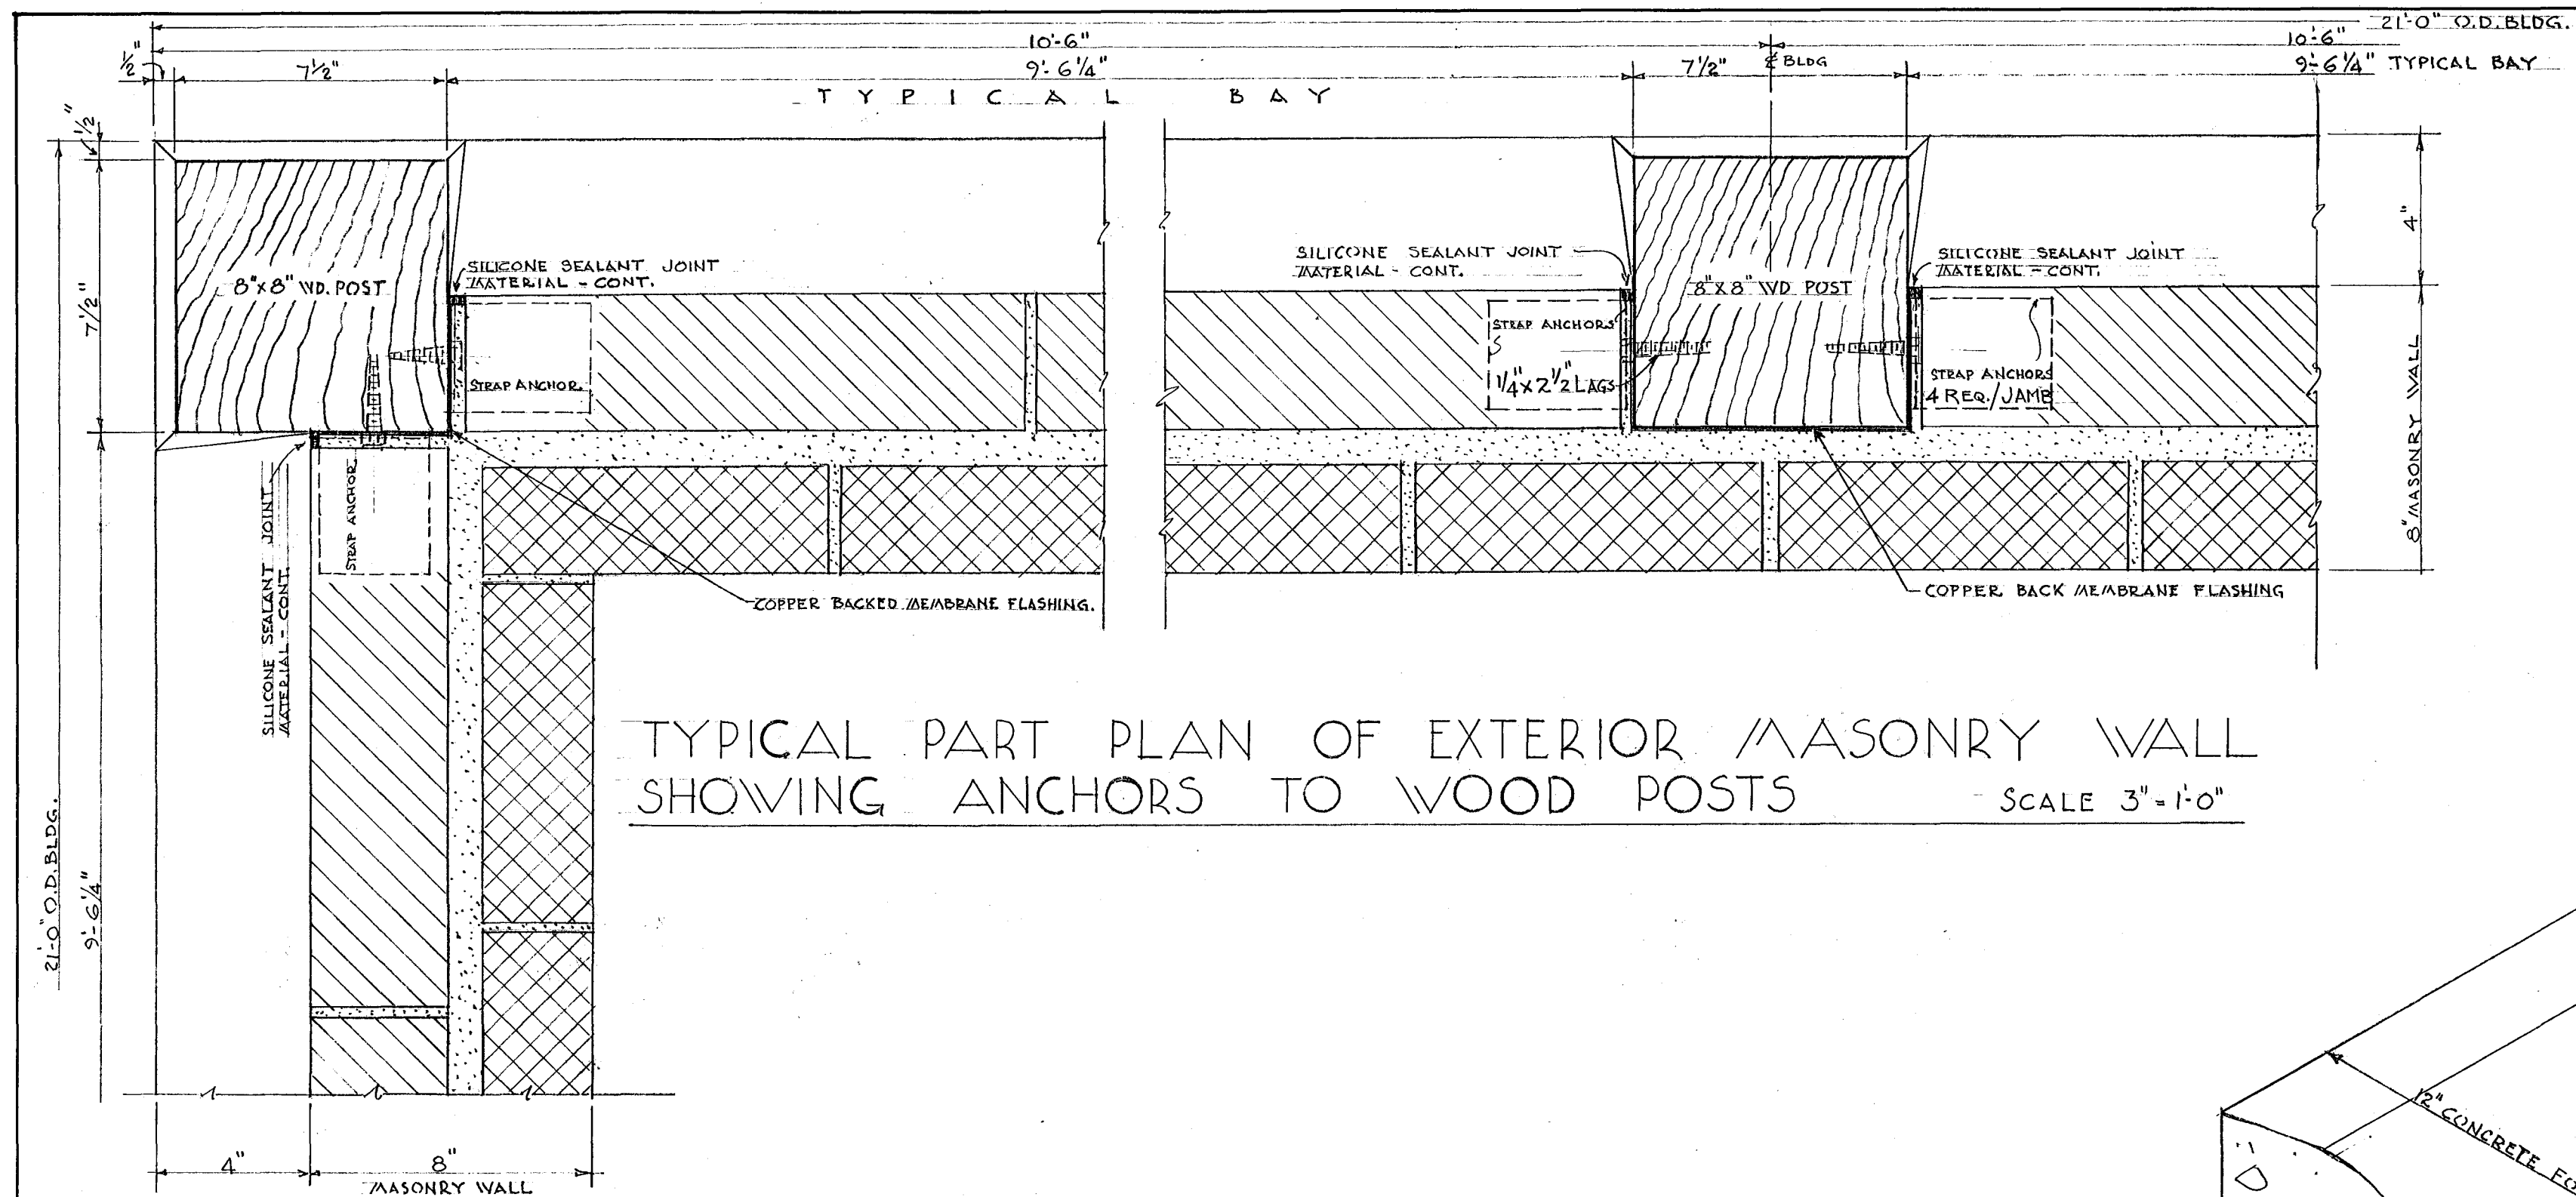

TYPICAL PART PLAN OF EXTERIOR MASONRY WALL
SHOWING ANCHORS TO WOOD POSTS
SCALE 3" = 1'-0"

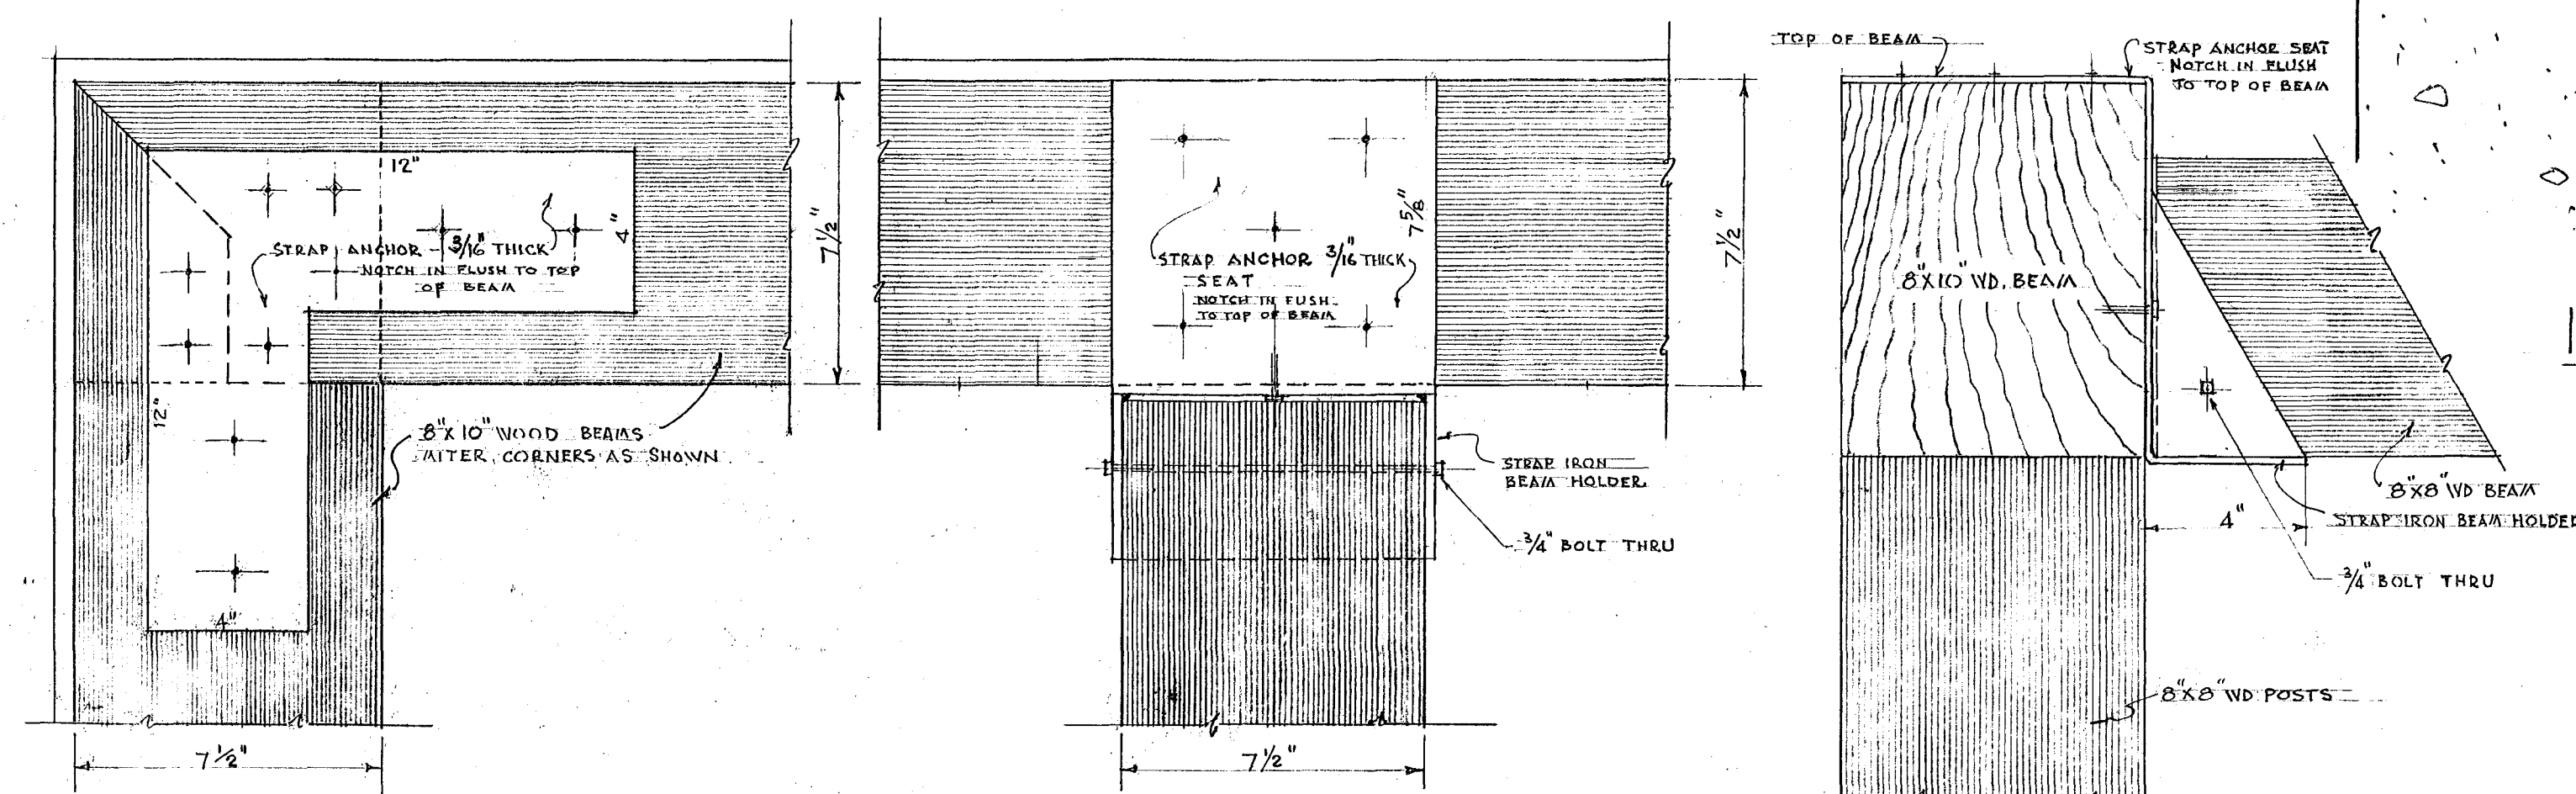


PLAN
CORNER BEAMS

PLAN
CENTER BEAM

SIDE ELEVATION

TYPICAL PART PLAN OF BEAM CONSTRUCTION TOP OF POSTS
SCALE 3" = 1'-0"

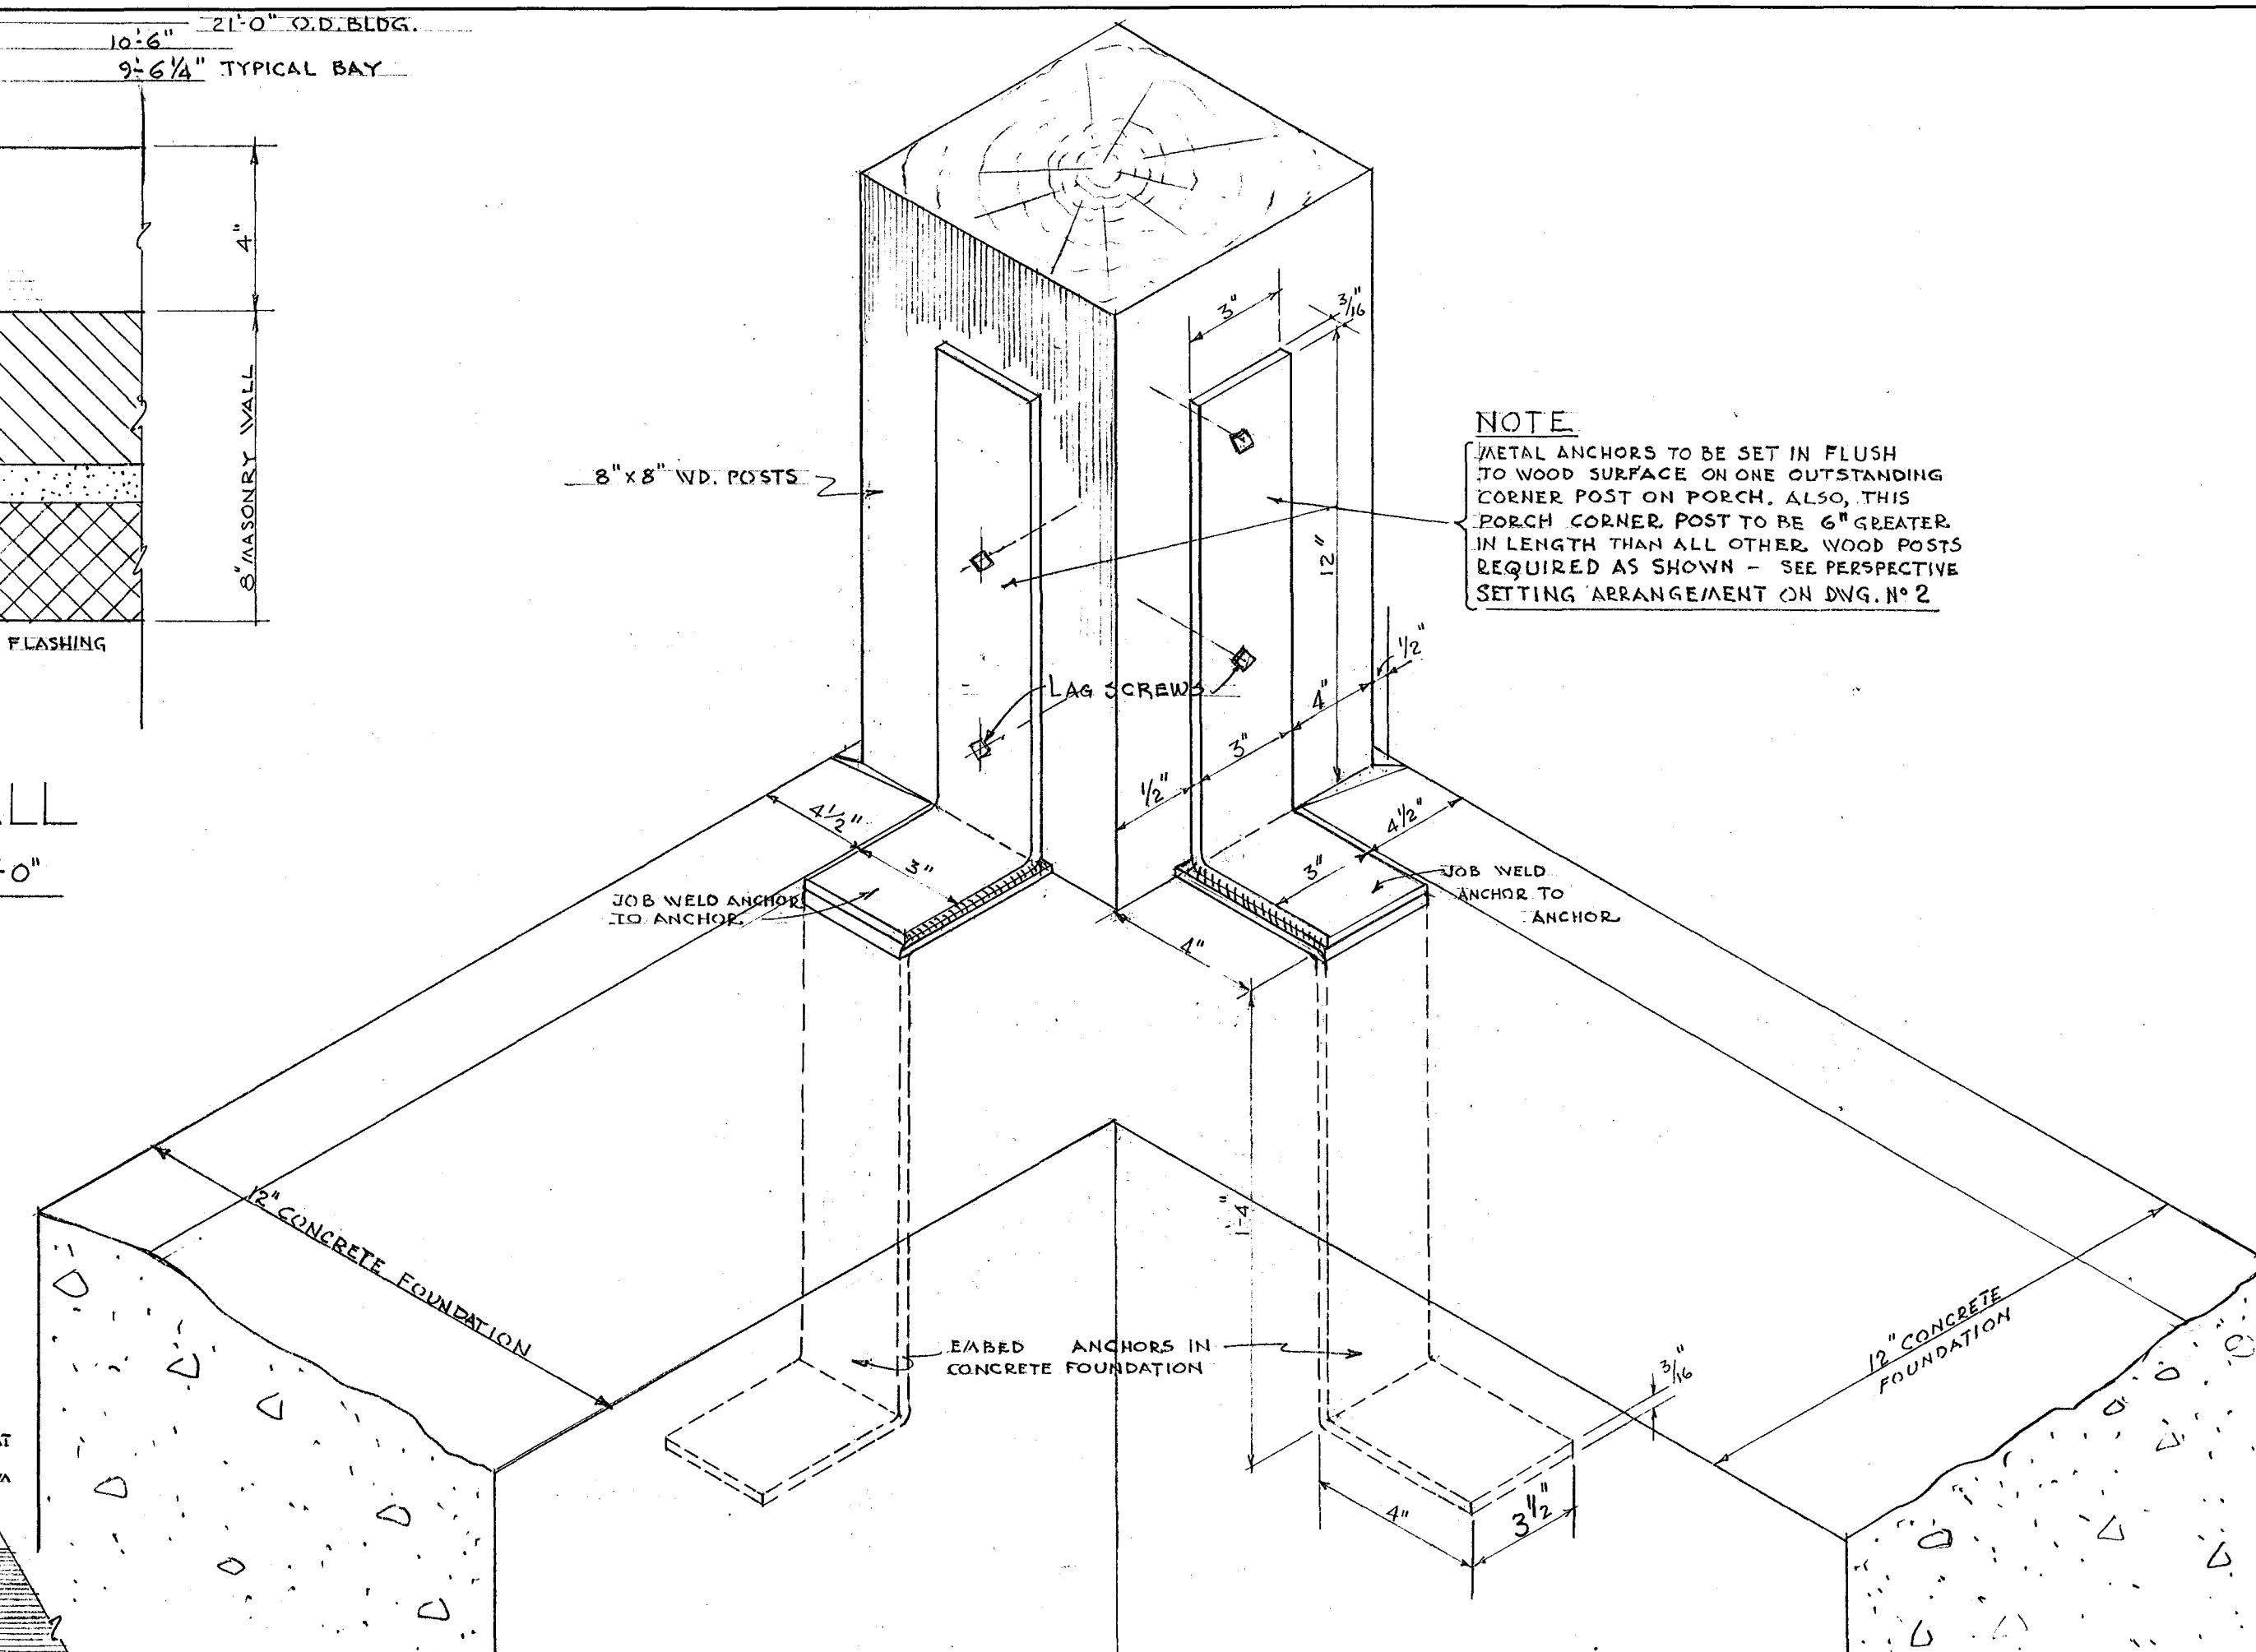

ISOMETRIC VIEW OF ANCHORS TO WOOD POSTS
NOT TO SCALE

NOTE
METAL ANCHORS TO BE SET IN FLUSH
TO WOOD SURFACE ON ONE OUTSTANDING
CORNER POST ON PORCH. ALSO, THIS
PORCH CORNER POST TO BE 6" GREATER
IN LENGTH THAN ALL OTHER WOOD POSTS
REQUIRED AS SHOWN - SEE PERSPECTIVE
SETTING ARRANGEMENT ON DWG. NO. 2

CITY OF HARTFORD, CONNECTICUT DEPARTMENT OF ENGINEERING			
TYPICAL FIELD HOUSE SOUTH END PLAYGROUND HARTFORD, CONN.			DWG. NO. 41
SUBMITTED <i>Albert H. Thayer</i> CITY ARCHITECT	RECOMMENDED <i>Daniel J. Truller</i> CITY ARCHITECT	APPROVED <i>Patricia Z. Bannone</i> CITY ENGINEER	
DESIGN: B.J.T.	DRAWN: CB	DAYBOOK NO. 09935-D	DATE: APRIL 15, 1966
TRACED: _____	CHECK: <i>AHS</i>		