




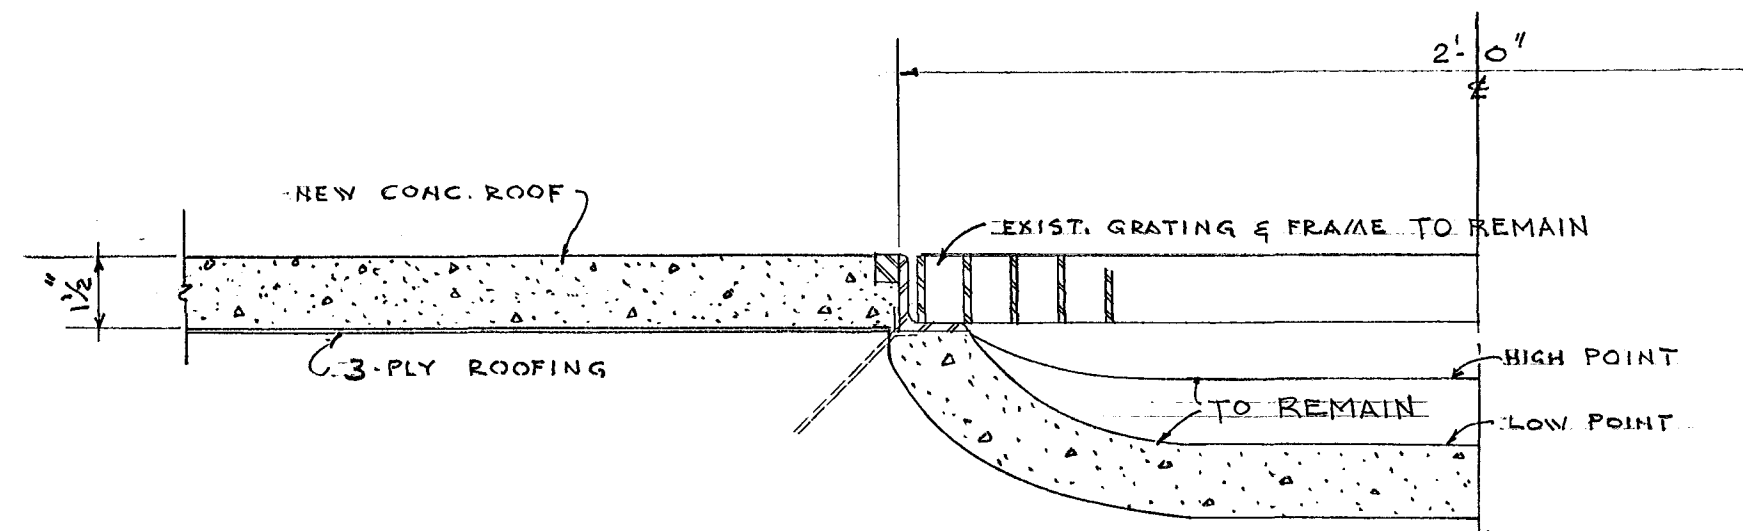

TYPICAL SECTION THRU ROOF SLAB AT GRATING
SCALE 3" = 1'-0"

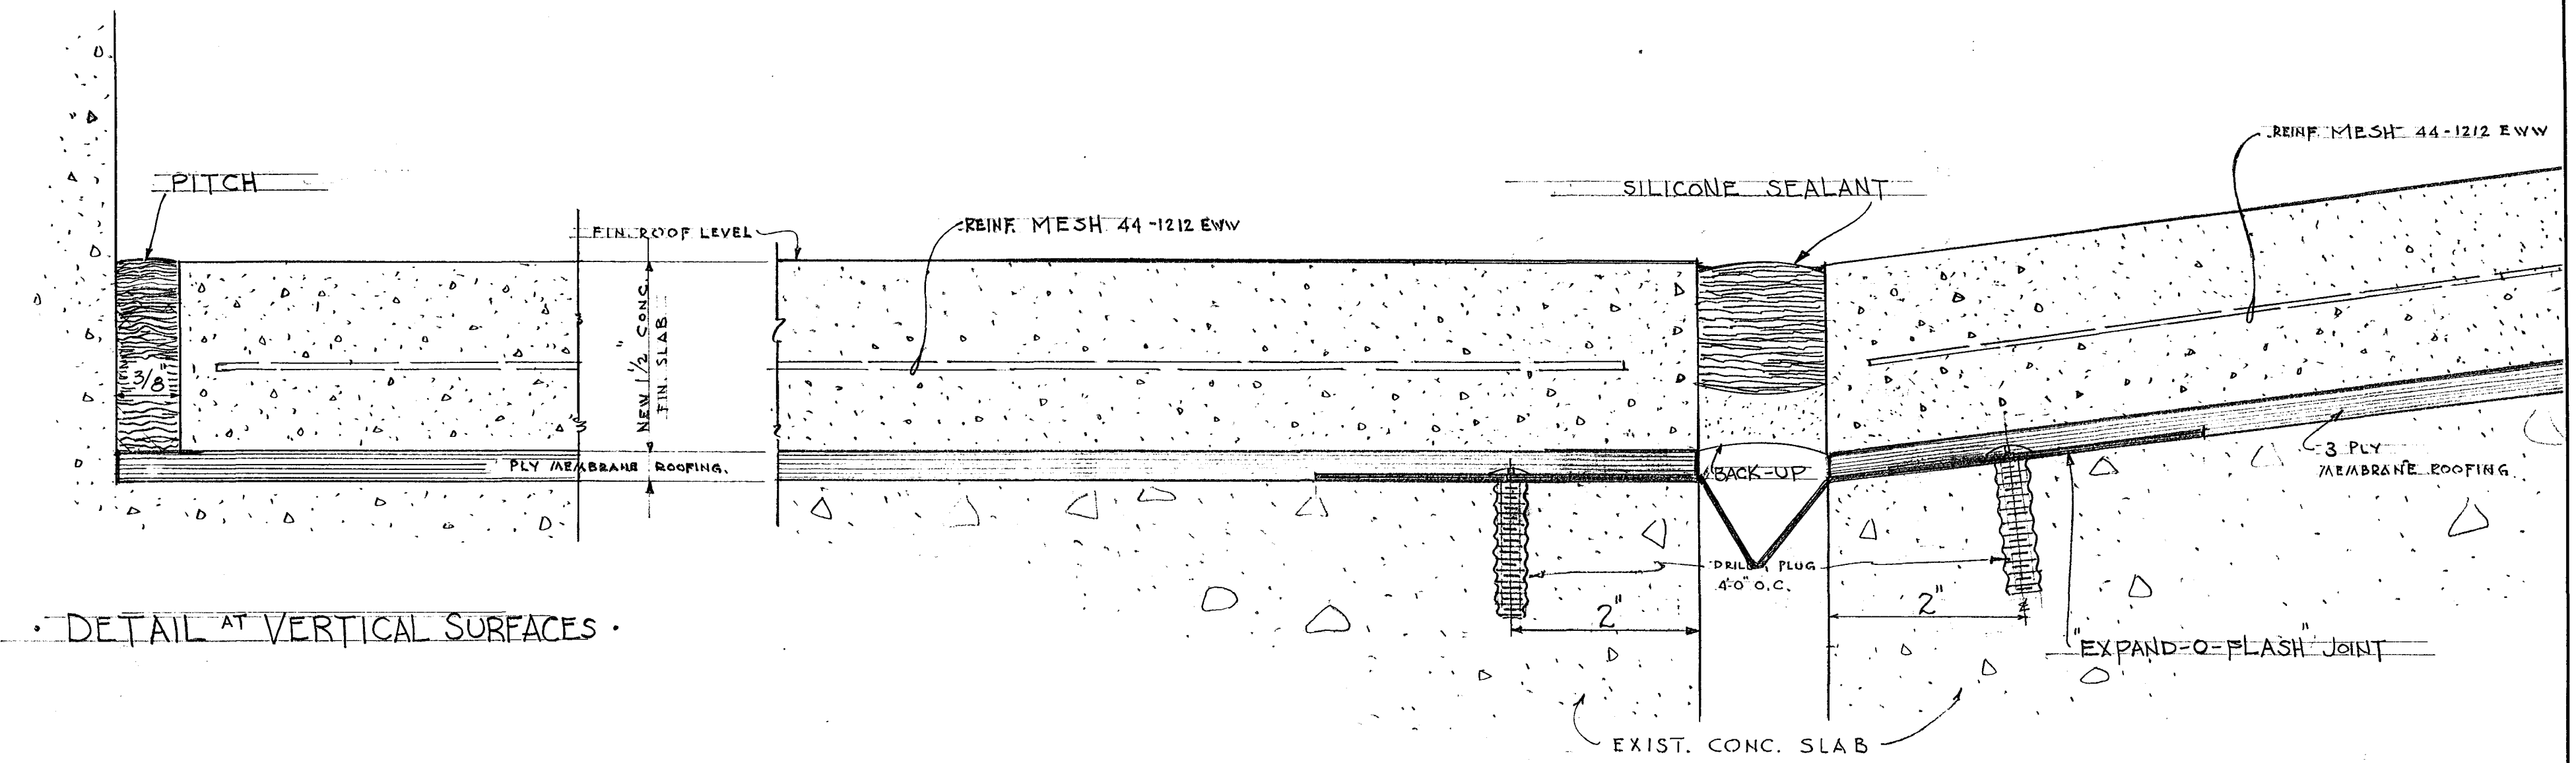


DETAIL AT VERTICAL SURFACES

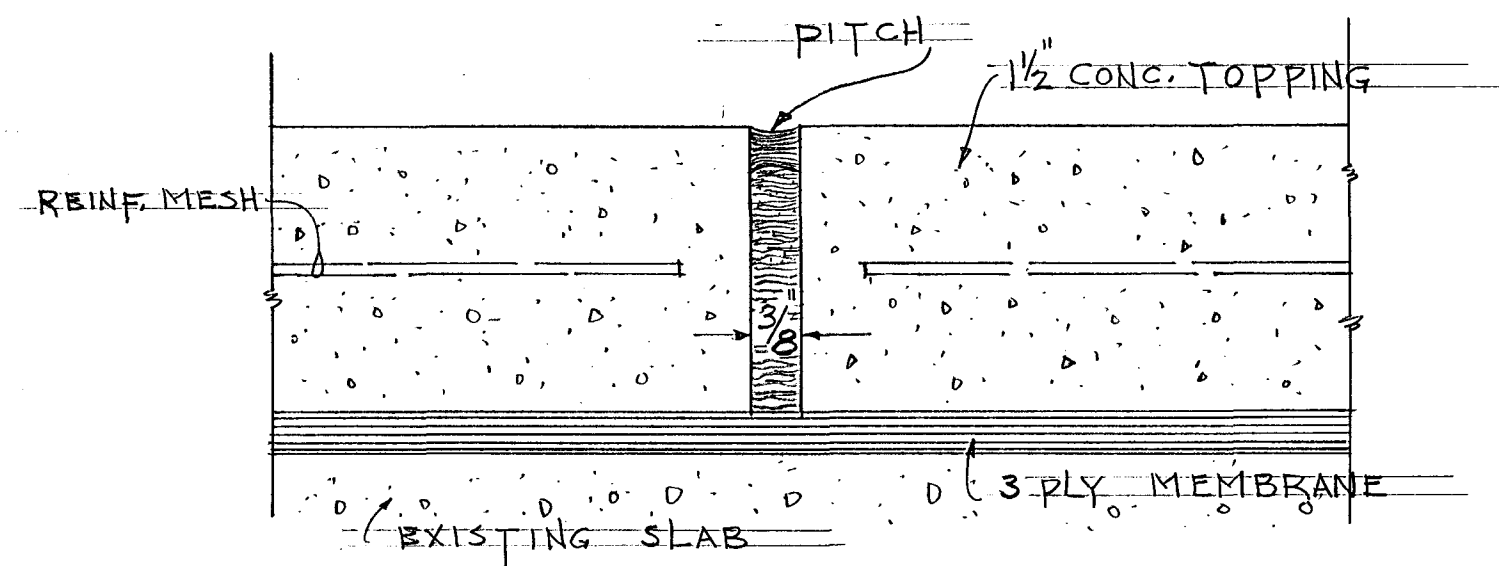


TYPICAL DETAIL OF CONTRACTION JOINT
FULL SIZE

F.S.D. TYPICAL SECTION THRU EXP. JOINT AT A-A

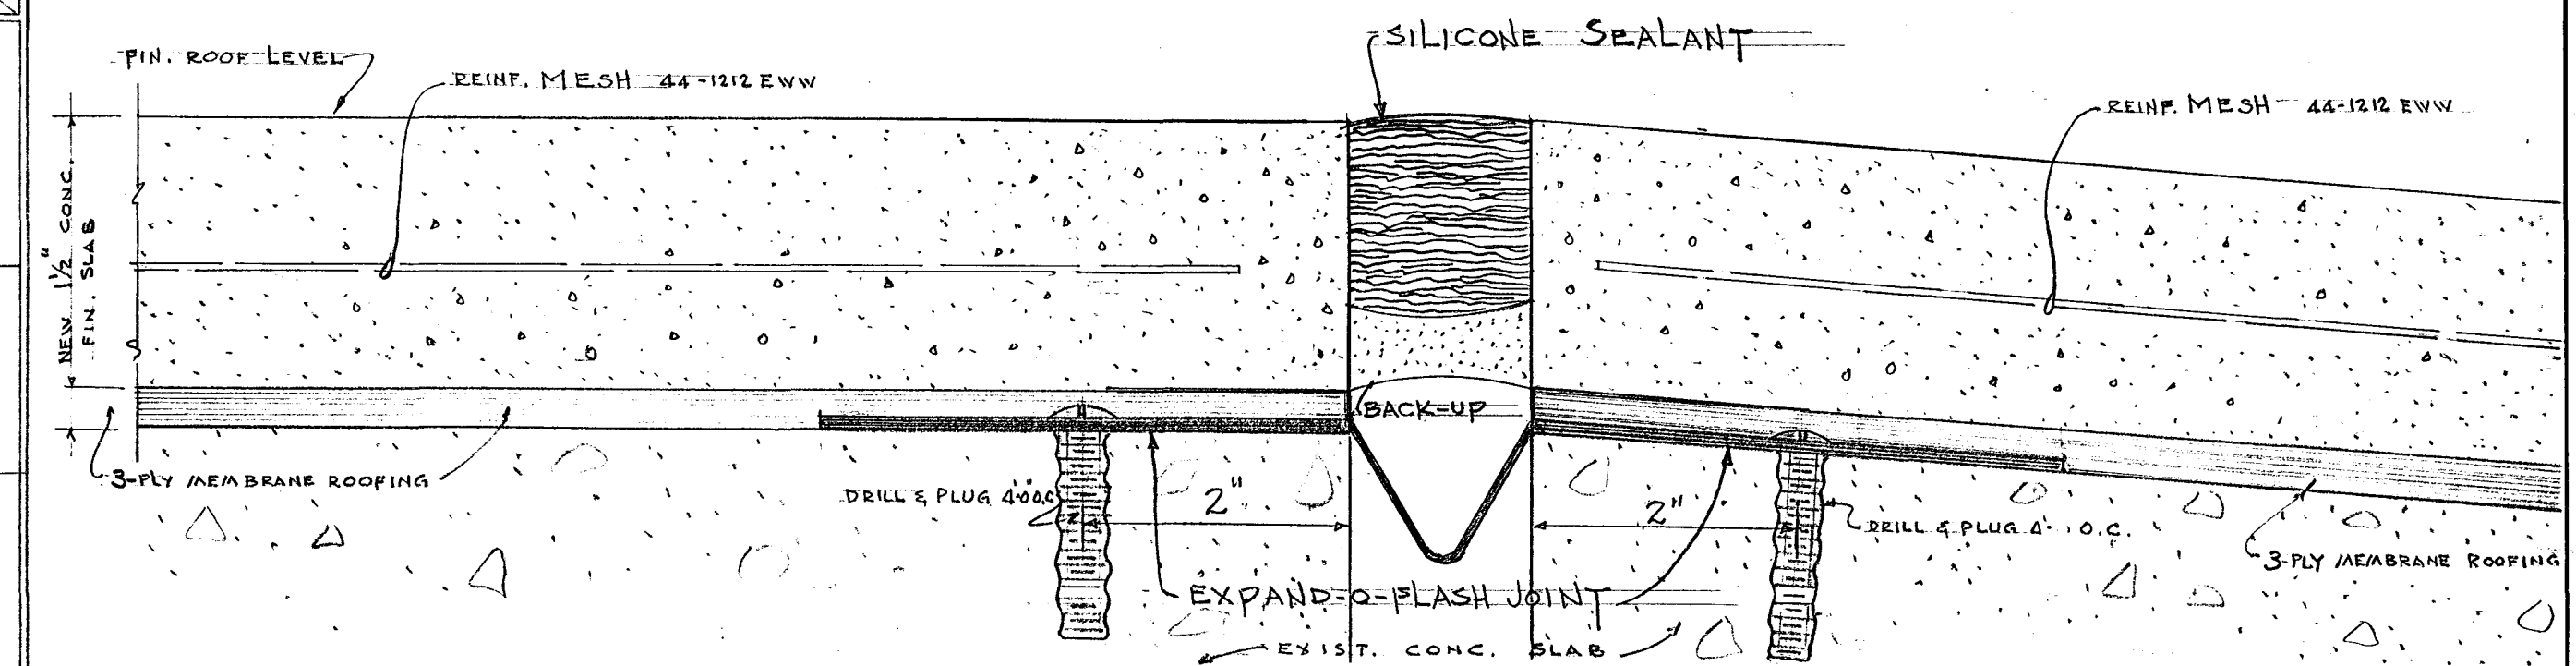

F.S.D. TYPICAL SECTION THRU EXP. JOINT AT B-B

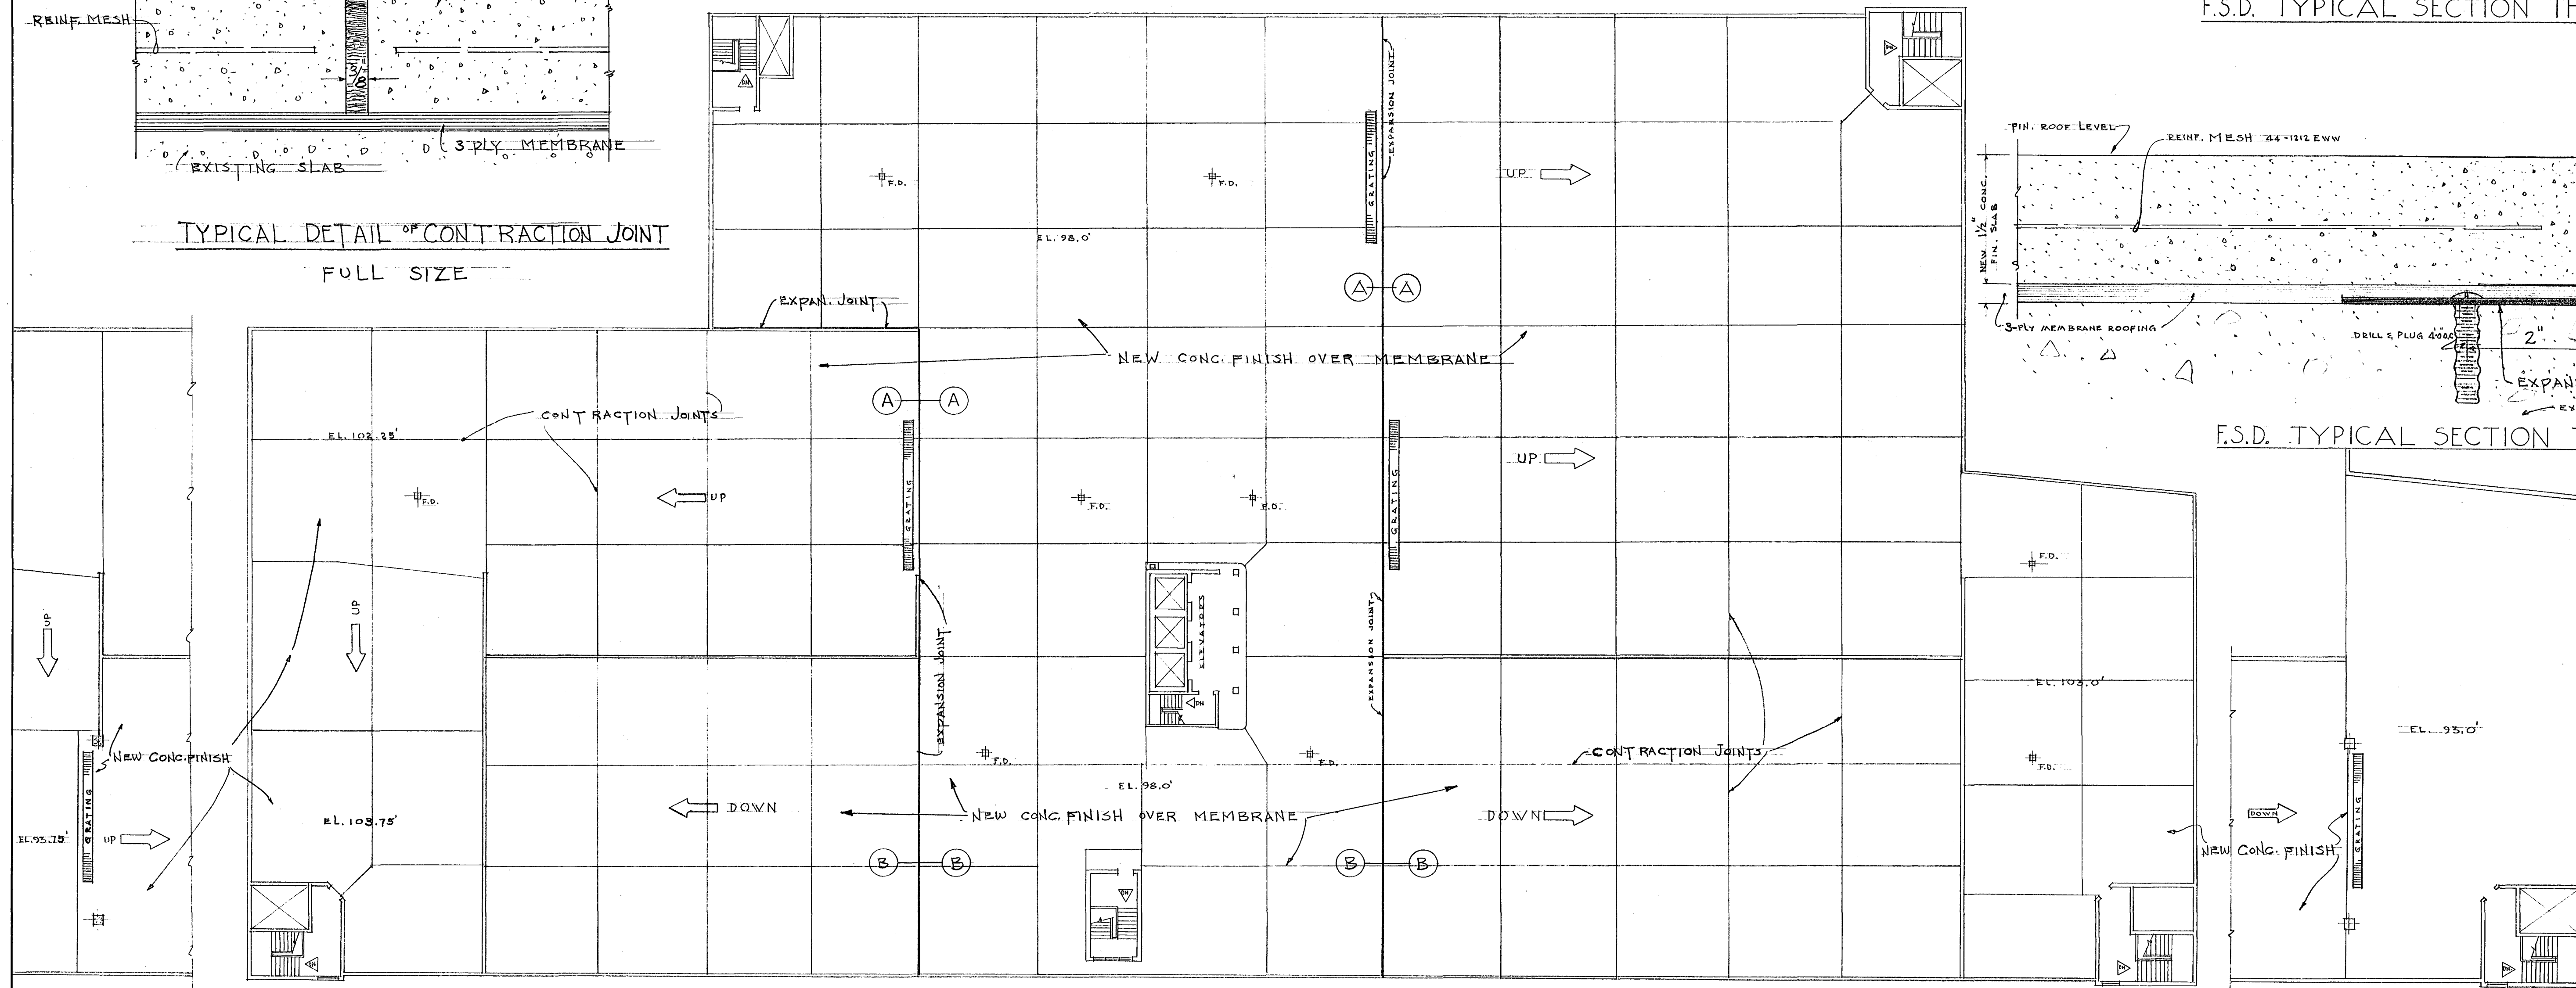

PLAN OF ROOF
SCALE 1/8" = 1'-0"

VERIFY EXISTING
CONDITIONS AND
DIMENSIONS AT
BUILDING

CITY OF HARTFORD, CONNECTICUT DEPARTMENT OF ENGINEERING			DWG. NO.
ROOF REPAIR WORK MUNICIPAL PARKING GARAGE 200 CHURCH STREET HARTFORD, CONN.			1
SUBMITTED A.H. STRONG	RECOMMENDED [Signature]	APPROVED [Signature]	
CITY ARCHITECT		CITY ENGINEER	
DESIGN: D.J.T.	DRAWN: CB-AHS	DAYBOOK NO. 09355	
TRACED:	CHECK:	DATE 10-20-66	