


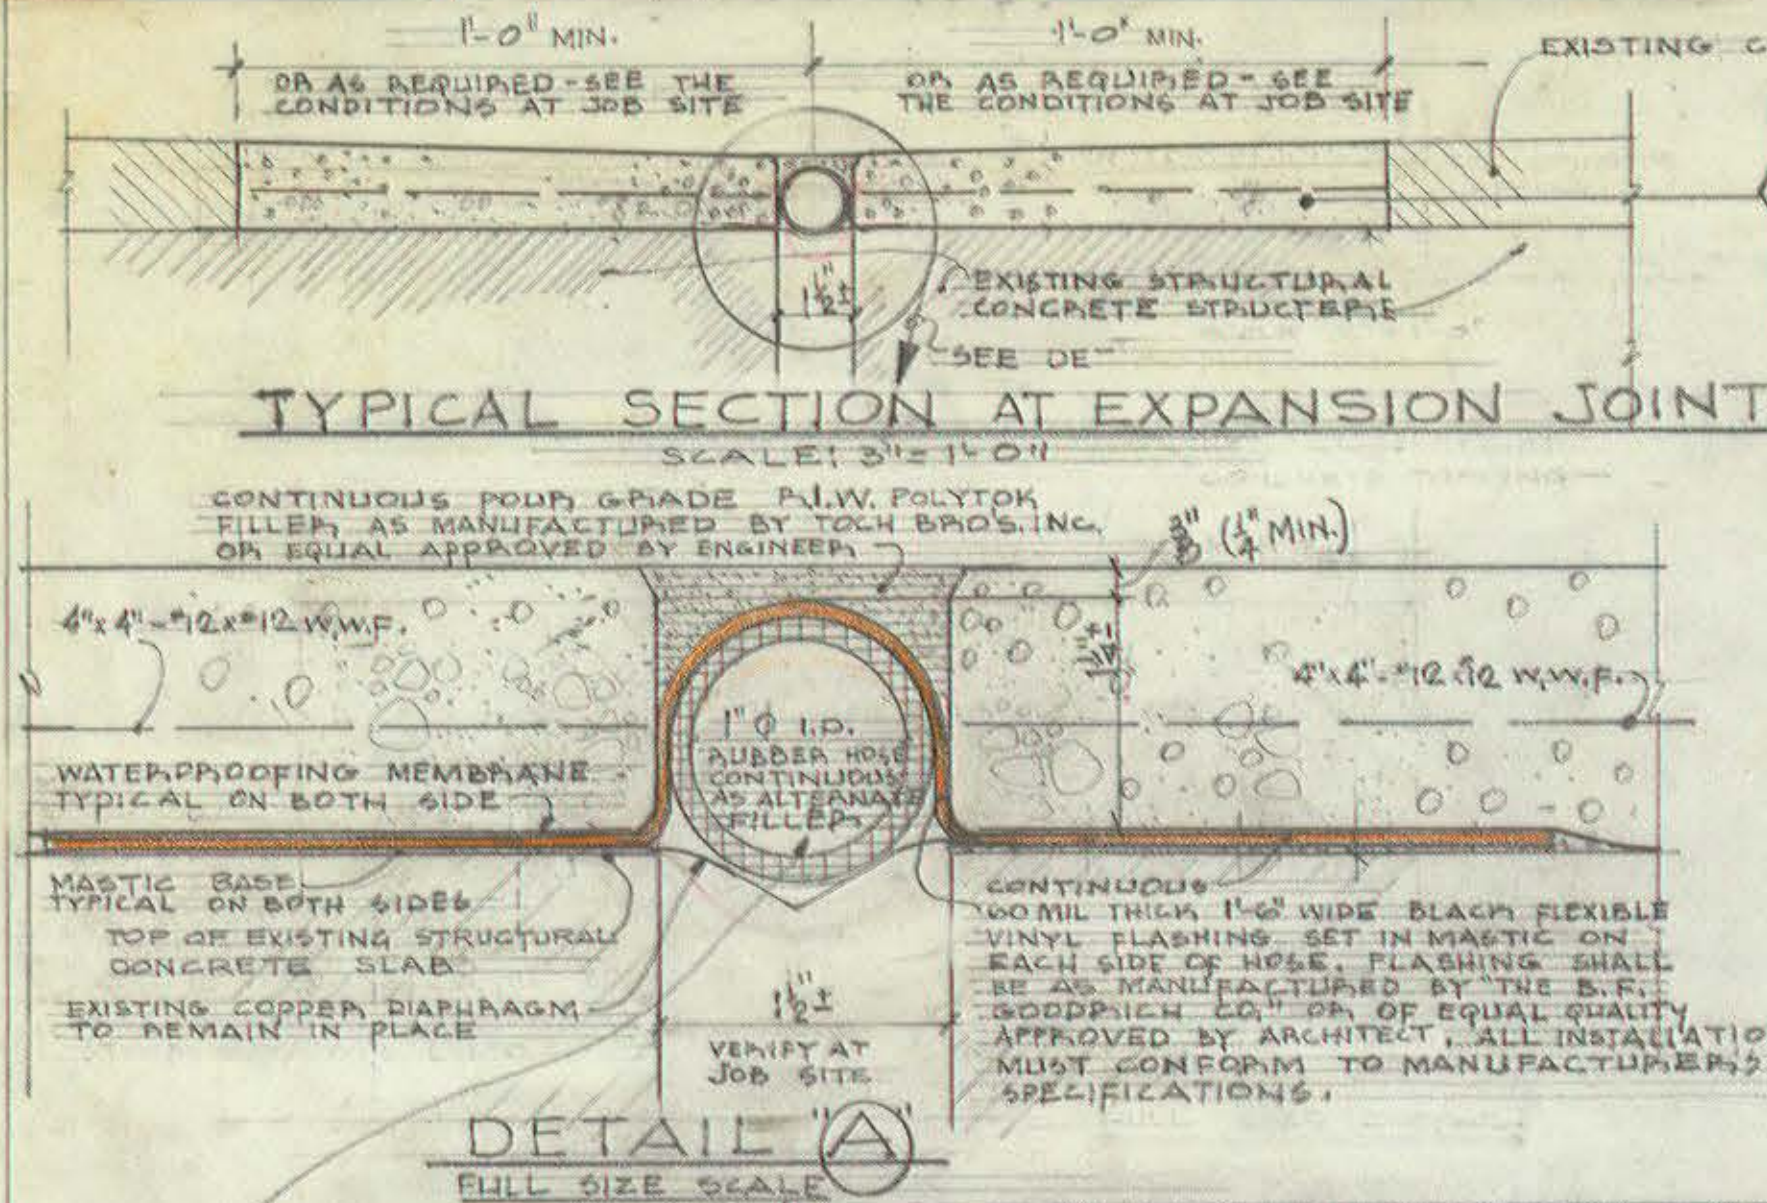
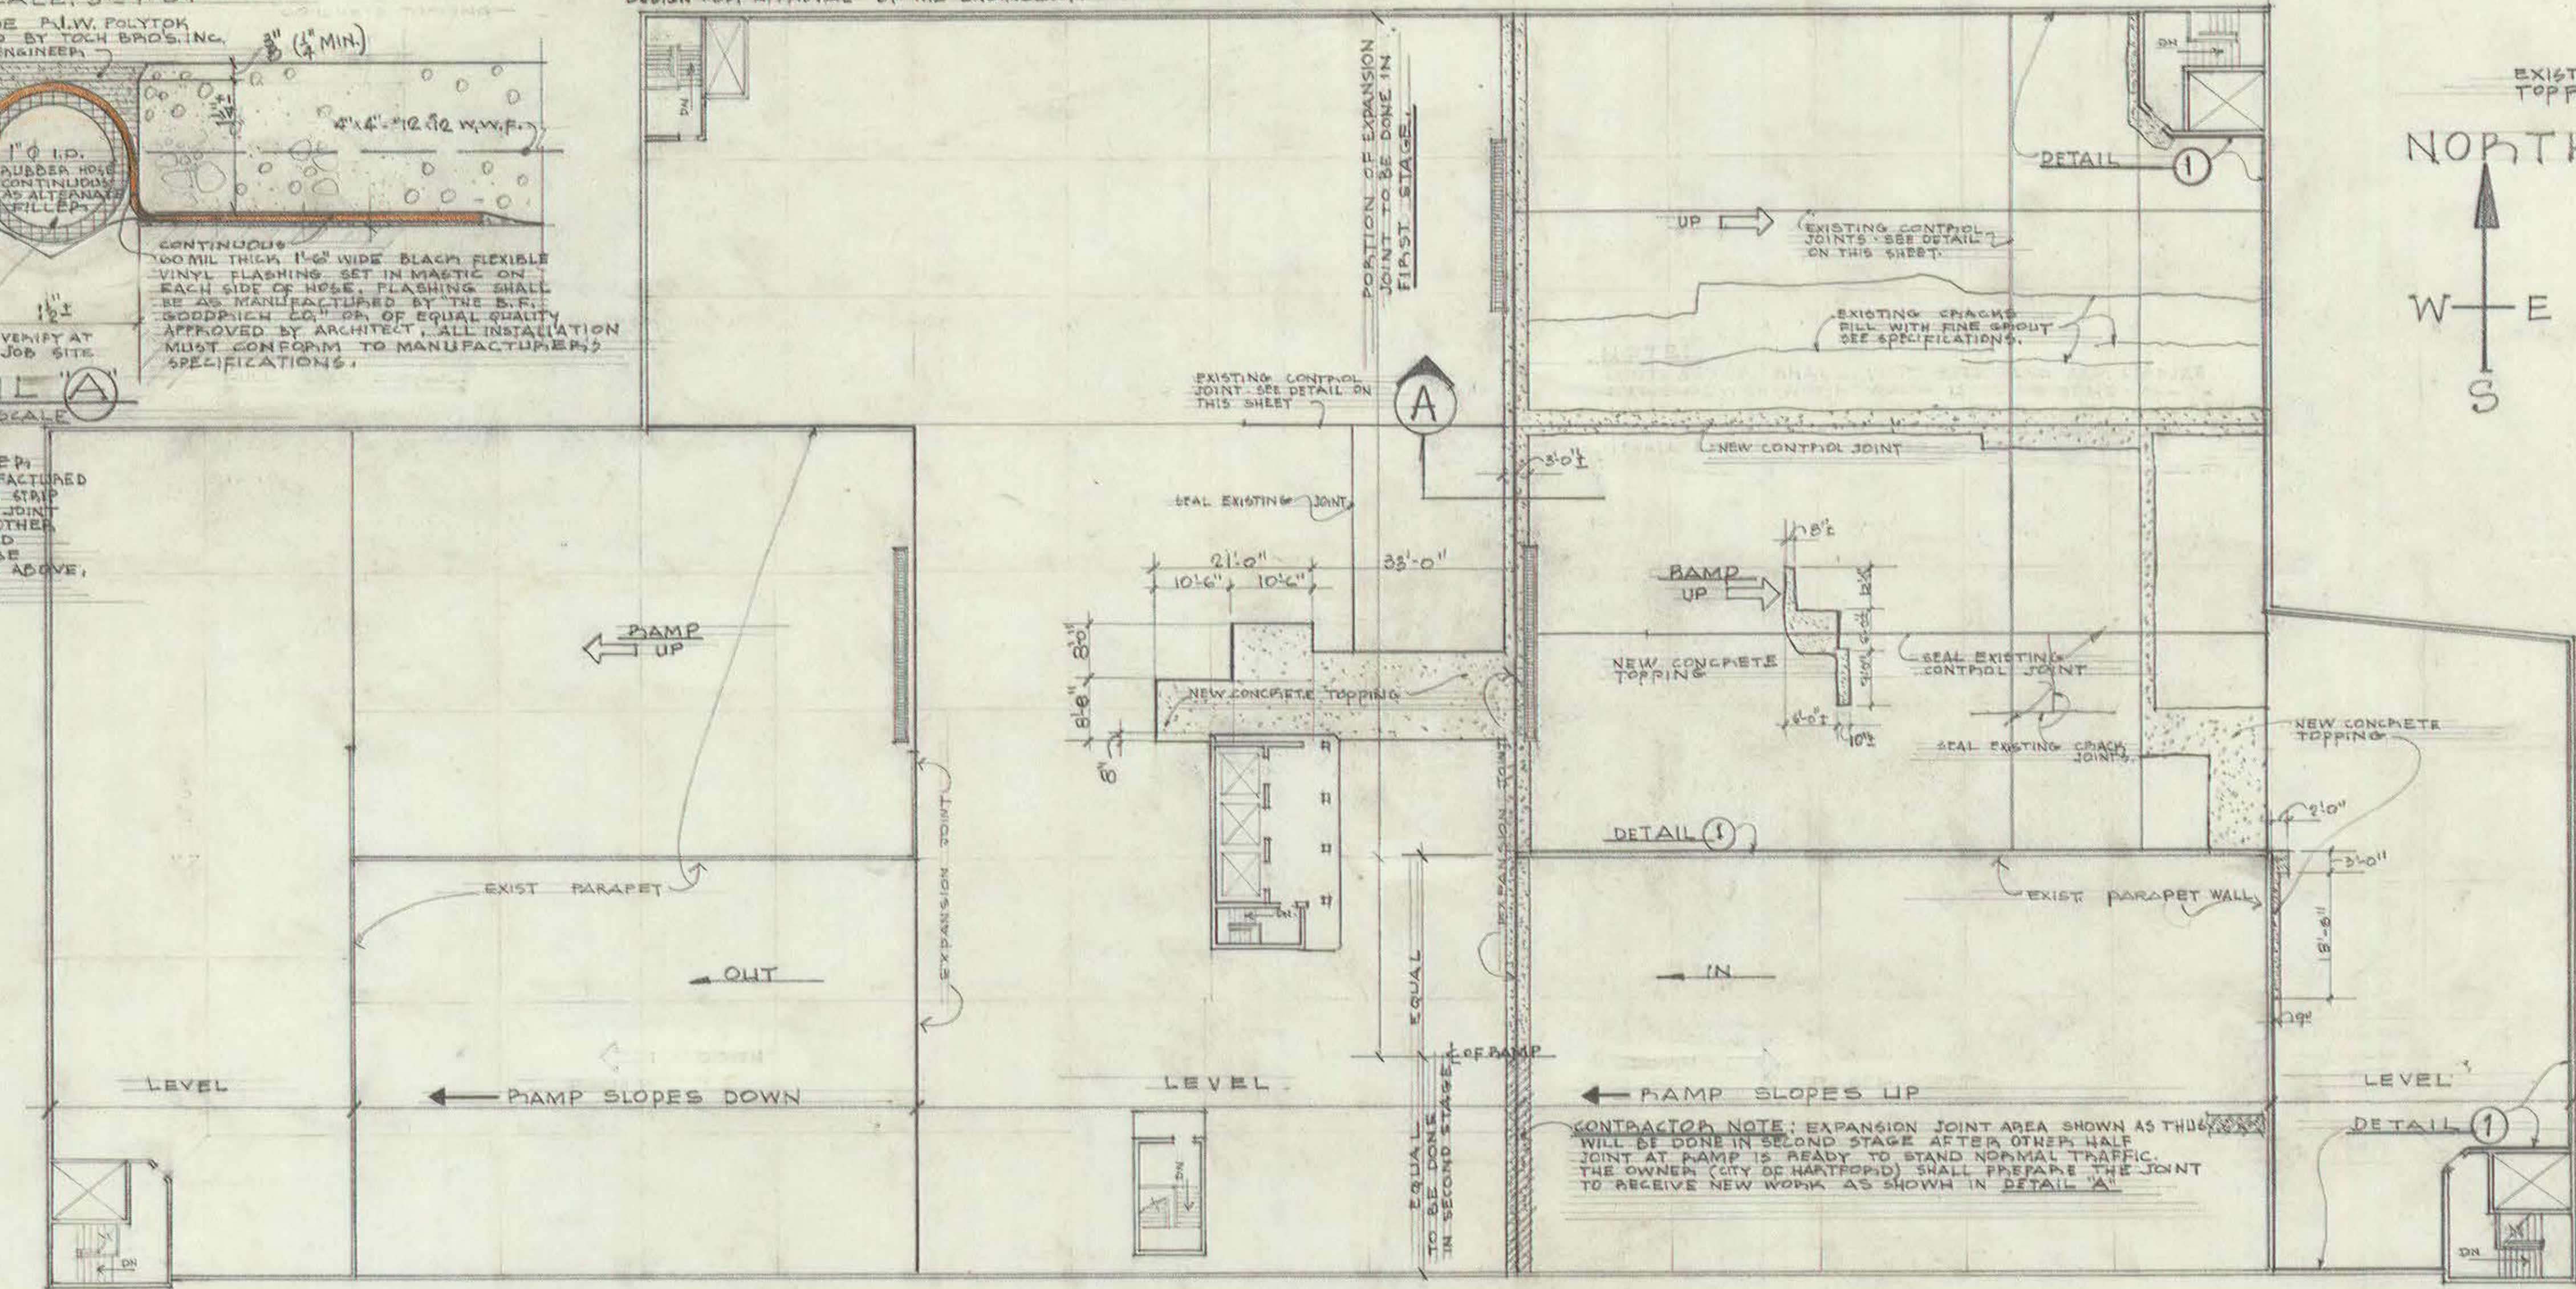
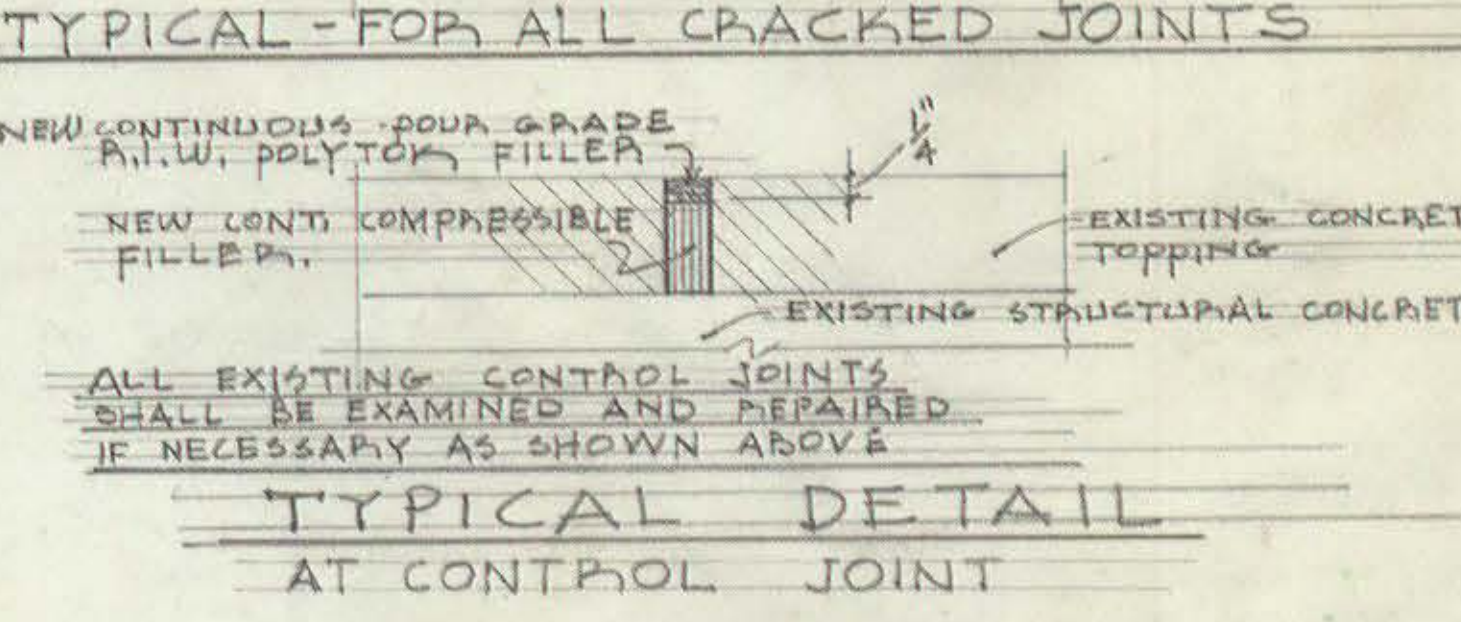


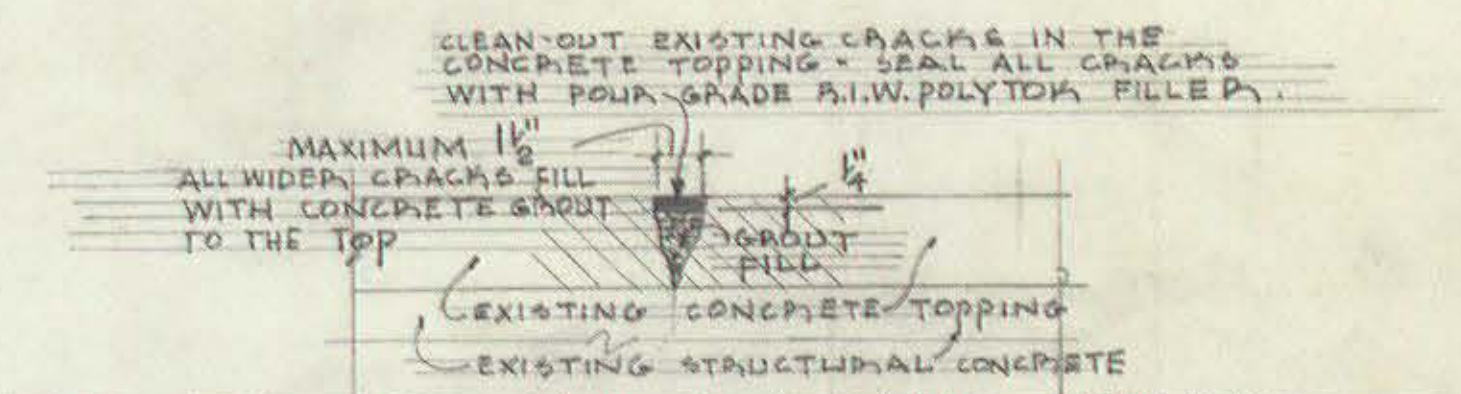

NOTE: CONTINUOUS JOINT FILLER SHALL BE ETHAFAM-SD AS MANUFACTURED BY DOW CHEMICAL COMPANY. FILLER STRIP MUST BE 2 PERCENT WIDER THAN JOINT ITSELF AND SQUEEZED INTO JOINT. OTHER MATERIALS OF EQUAL QUALITY AND APPROVED BY ARCHITECT WILL BE ACCEPTED OR HOSE AS SHOWN ABOVE.

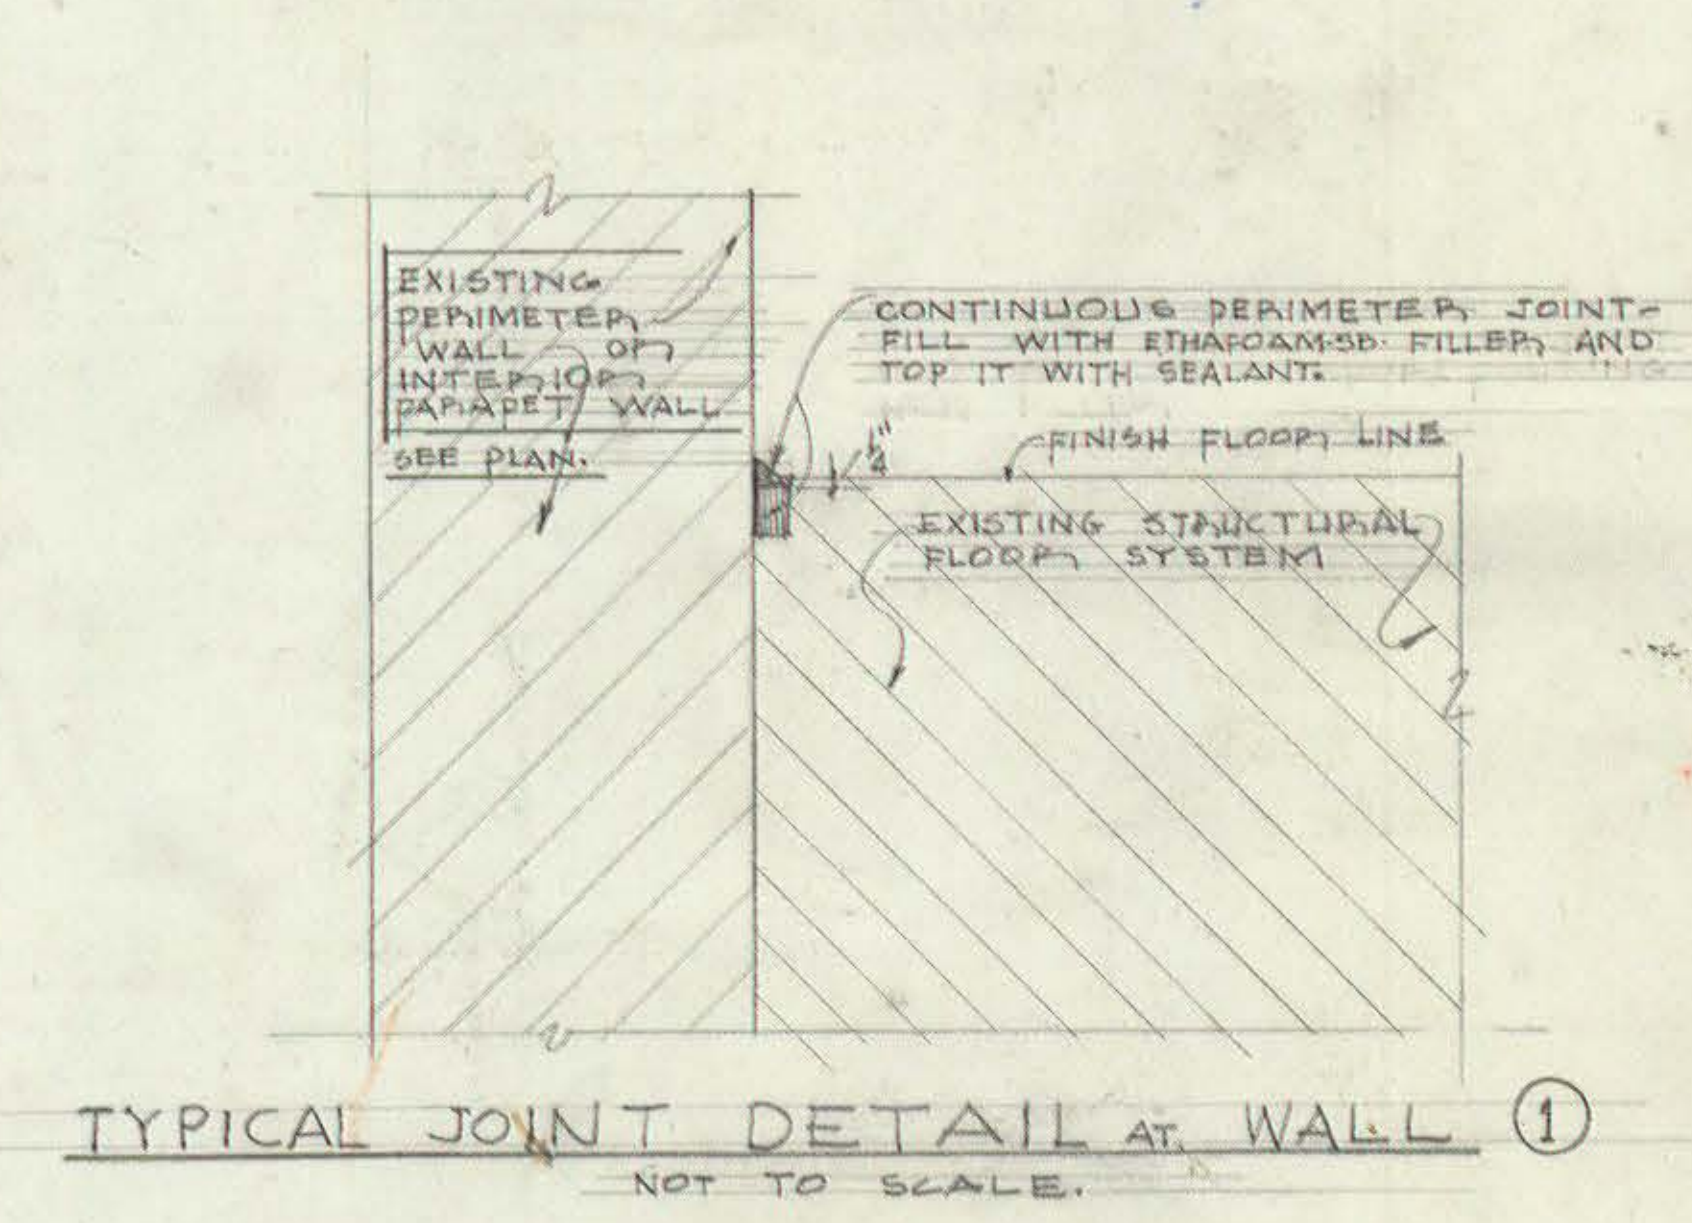

GARAGE TOP LEVEL PLAN
SCALE 1/16" = 1'-0"

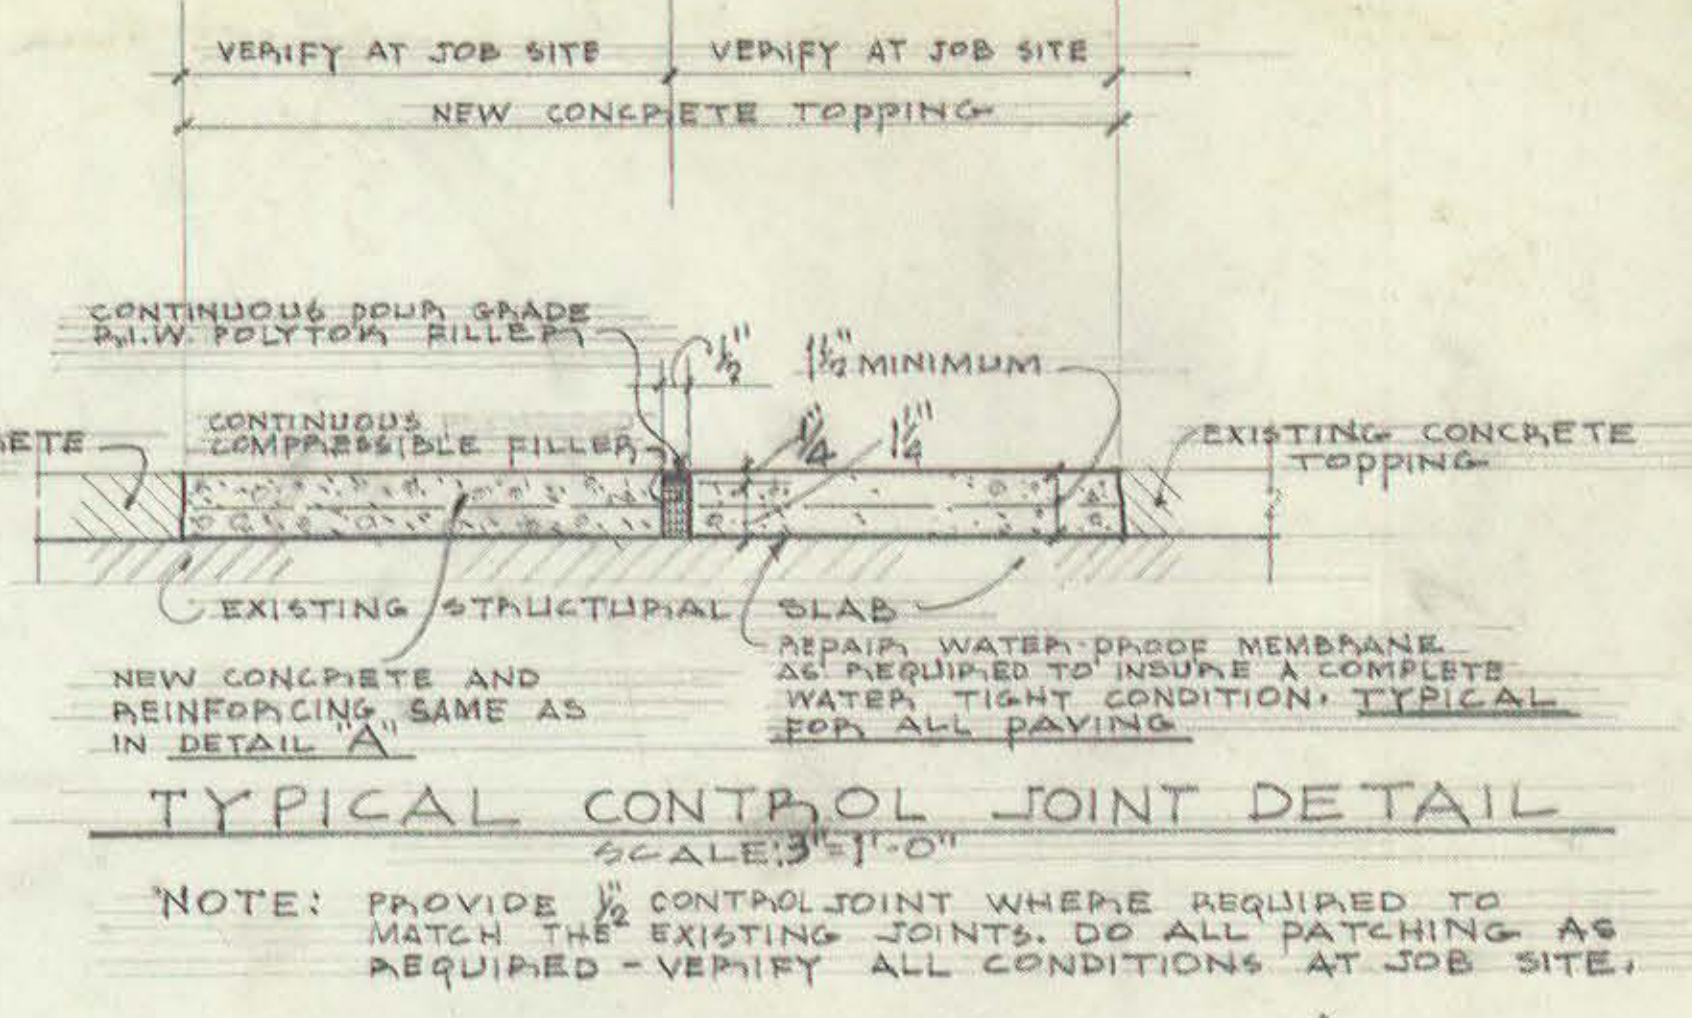

CONTRACTOR'S GENERAL NOTES
CONTRACTOR SHALL VISIT SITE AND FAMILIARIZE HIMSELF WITH THE EXISTING SITE CONDITIONS AND VERIFY ALL NEW WORK TO BE DONE. ALL DIMENSIONS ARE MEASURED IN FIELD. VERIFY ALL DIMENSIONS AND AREAS SHOWN ON PLAN. DO ALL WORK SHOWN ON DRAWINGS AND AS MARKED ON SITE. ALL NEW PAVING SHALL MATCH EXISTING PAVING AND FINISH. ALL DAMAGED WATERPROOFING MEMBRANE MUST BE PATCHED AND MADE WATER PROOF. FOR ALL AREAS WHERE NEW TOPPING IS REQUIRED, ALL AREAS TO RECEIVE NEW TOPPING AND JOINTS WHICH WILL RECEIVE NEW FILLER MUST BE CLEAN AND FREE OF ANY FOREIGN PARTICLES, OR LOOSE CONCRETE.
NOTE: THERE ARE CRACKS IN THE EXISTING CONCRETE TOPPING WHICH ARE NOT SHOWN ON DRAWINGS. VERIFY ALL CRACKS & JOINTS ON SITE. ALL CRACKS & JOINTS TO BE FILLED WILL BE MARKED WITH YELLOW CHALK. THESE ARE IN ADDITION TO WORK THAT IS SHOWN ON DRAWINGS. SHADED AREA INDICATES NEW CONCRETE TOPPING. CONTRACTOR SHALL REPORT TO ARCHITECT ANY DISCREPANCIES IF FOUND ON SITE TO BE DIFFERENT THAN WHAT IS SHOWN ON DRAWINGS AND CALLED FOR IN THE SPECIFICATIONS. ALL JOINT FILLER OTHER THAN CONCRETE SHALL BE ETHAFAM-SD AS MANUFACTURED BY DOW CHEMICAL COMPANY OR SIMILAR OTHER MATERIAL OF EQUAL OR BETTER QUALITY APPROVED BY THE ARCHITECT. FILLER STRIP SHALL BE 20 PERCENT WIDER THAN THE WIDTH OF JOINT.

CITY OF HARTFORD, CONNECTICUT DEPARTMENT OF ENGINEERING			
REPAIR WORK MUNICIPAL PARKING GARAGE 200 CHURCH ST. HARTFORD, CONN.			1
SUBMITTED <i>John J. [Signature]</i>	RECOMMENDED <i>John J. [Signature]</i>	APPROVED <i>John J. [Signature]</i>	
DESIGNER <i>J.S.</i>	DRAWN <i>J.S.</i>	DAYBOOK NO. 09955A	
TRACED	CHECKED <i>J.S.</i>	DATE 10-20-67	