


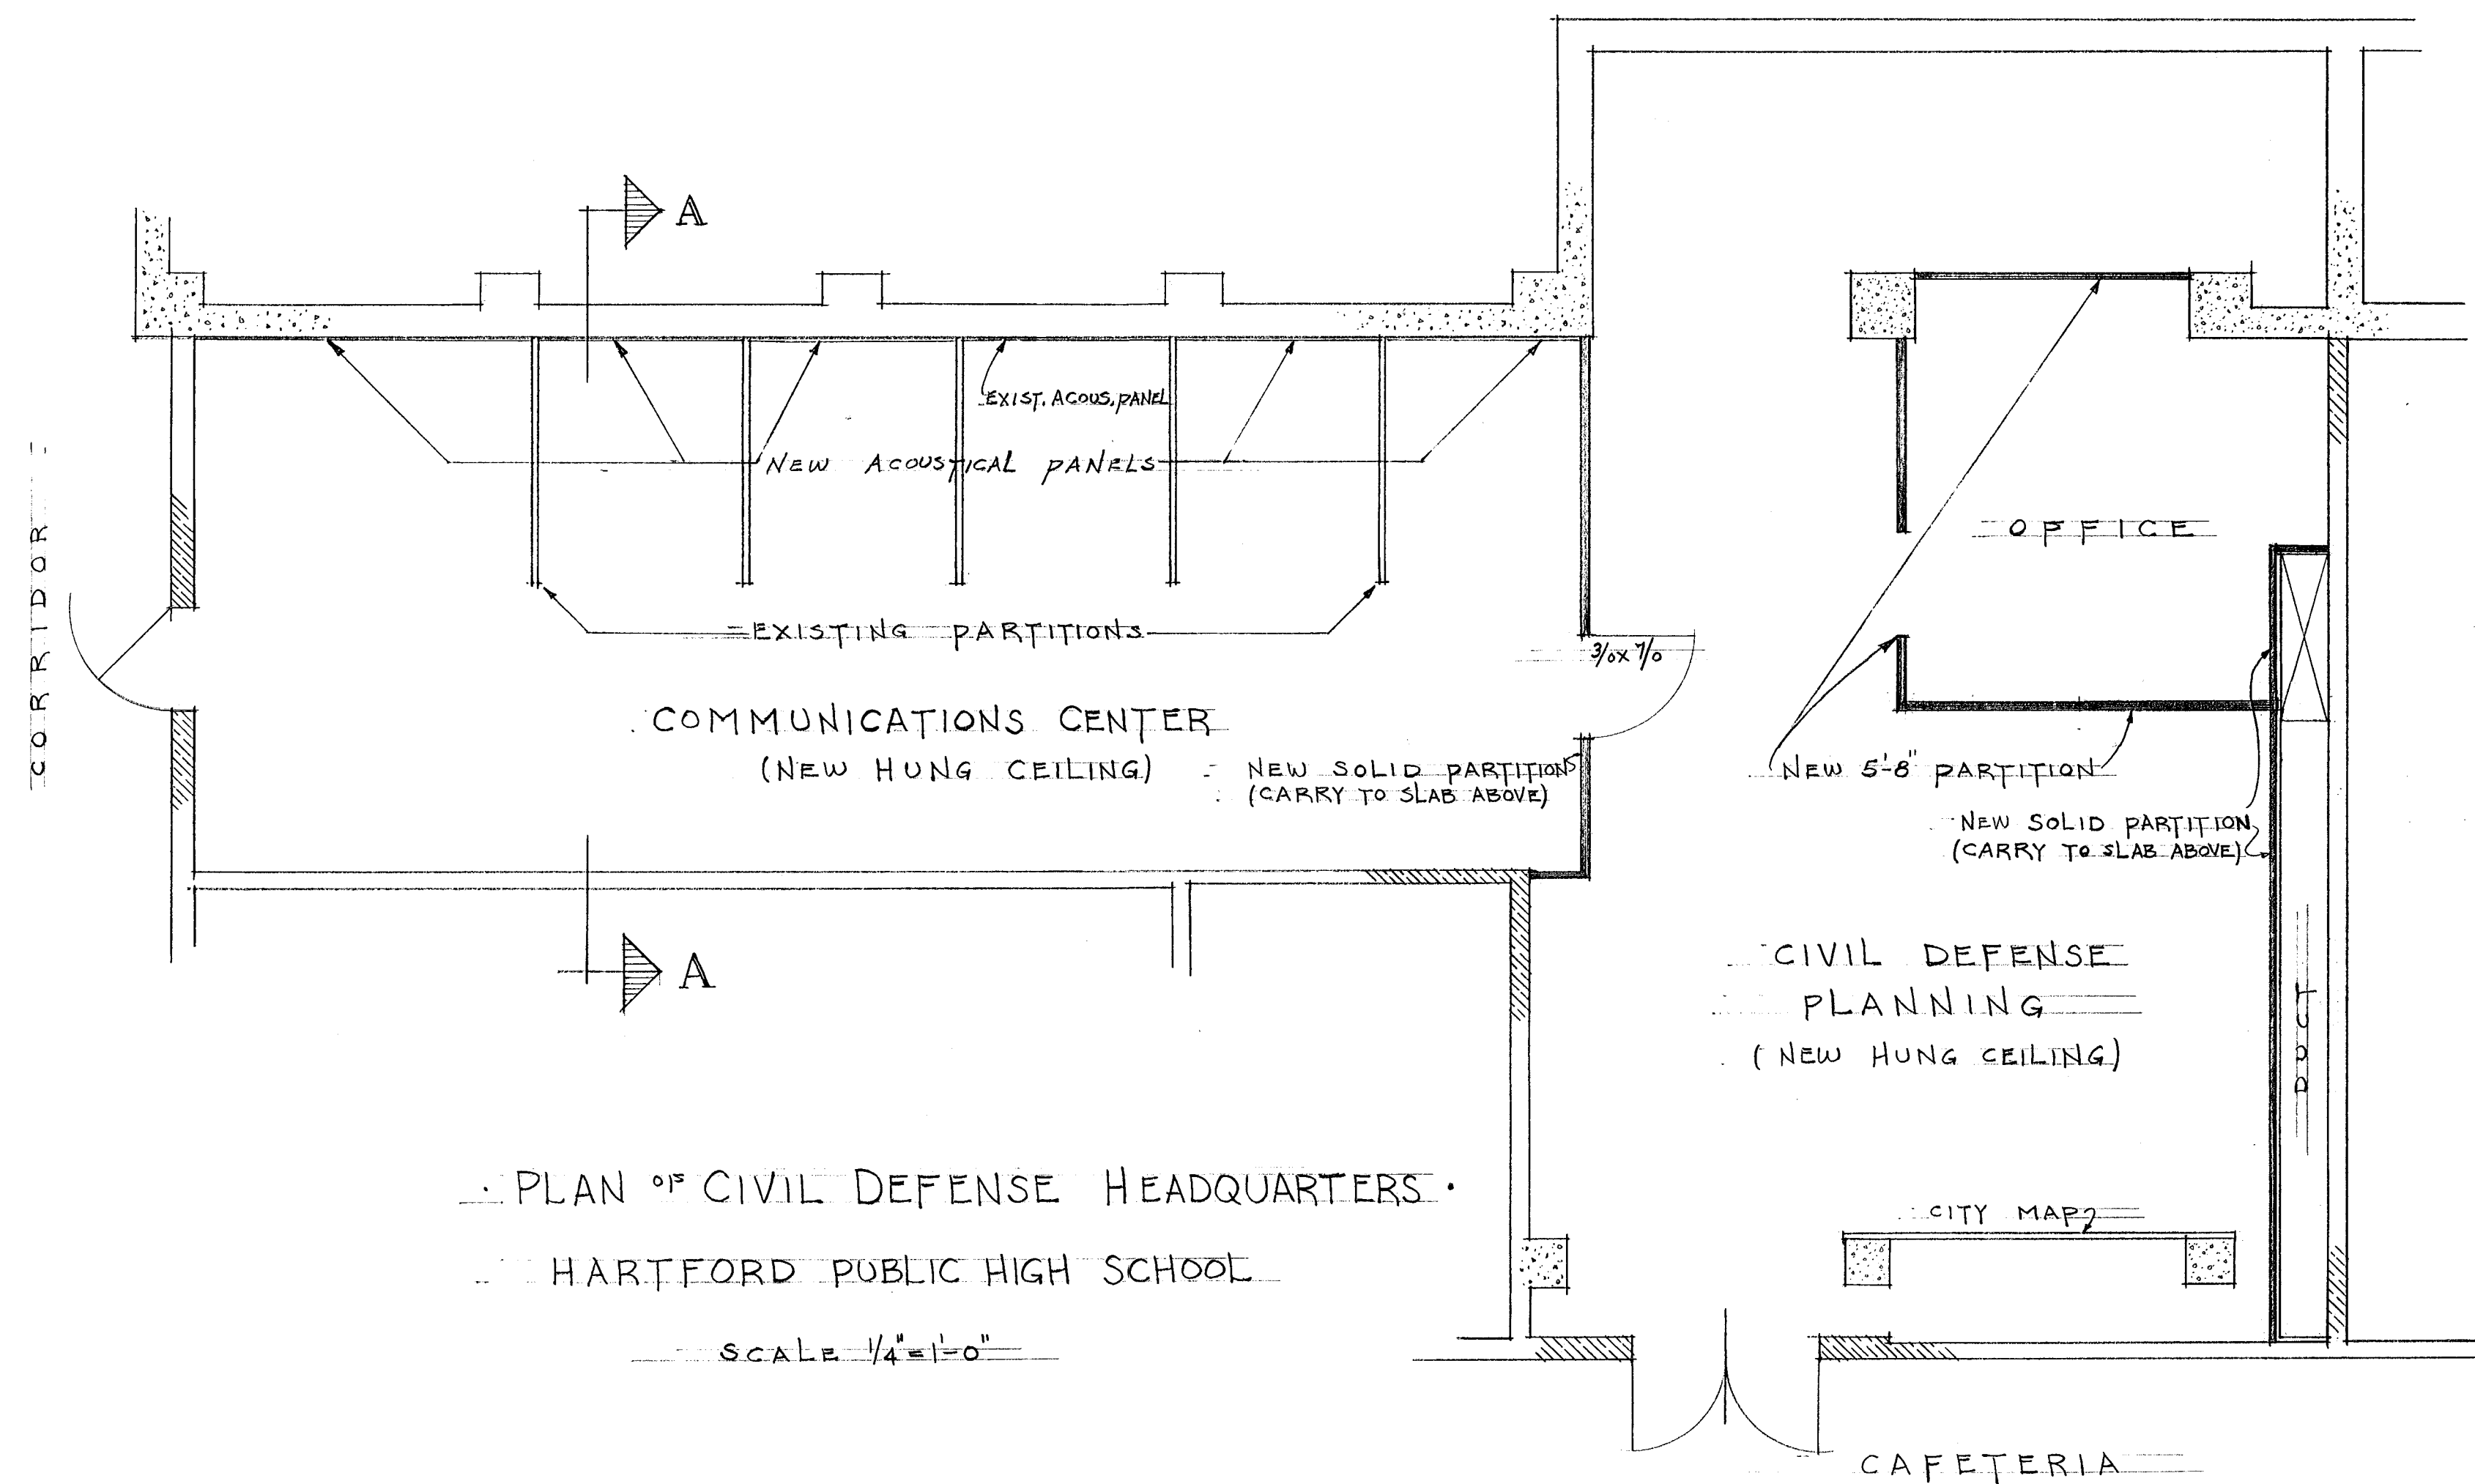


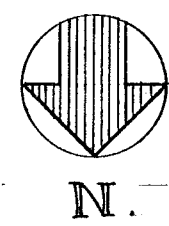

PLAN OF CIVIL DEFENSE HEADQUARTERS
HARTFORD PUBLIC HIGH SCHOOL
SCALE 1/4" = 1'-0"

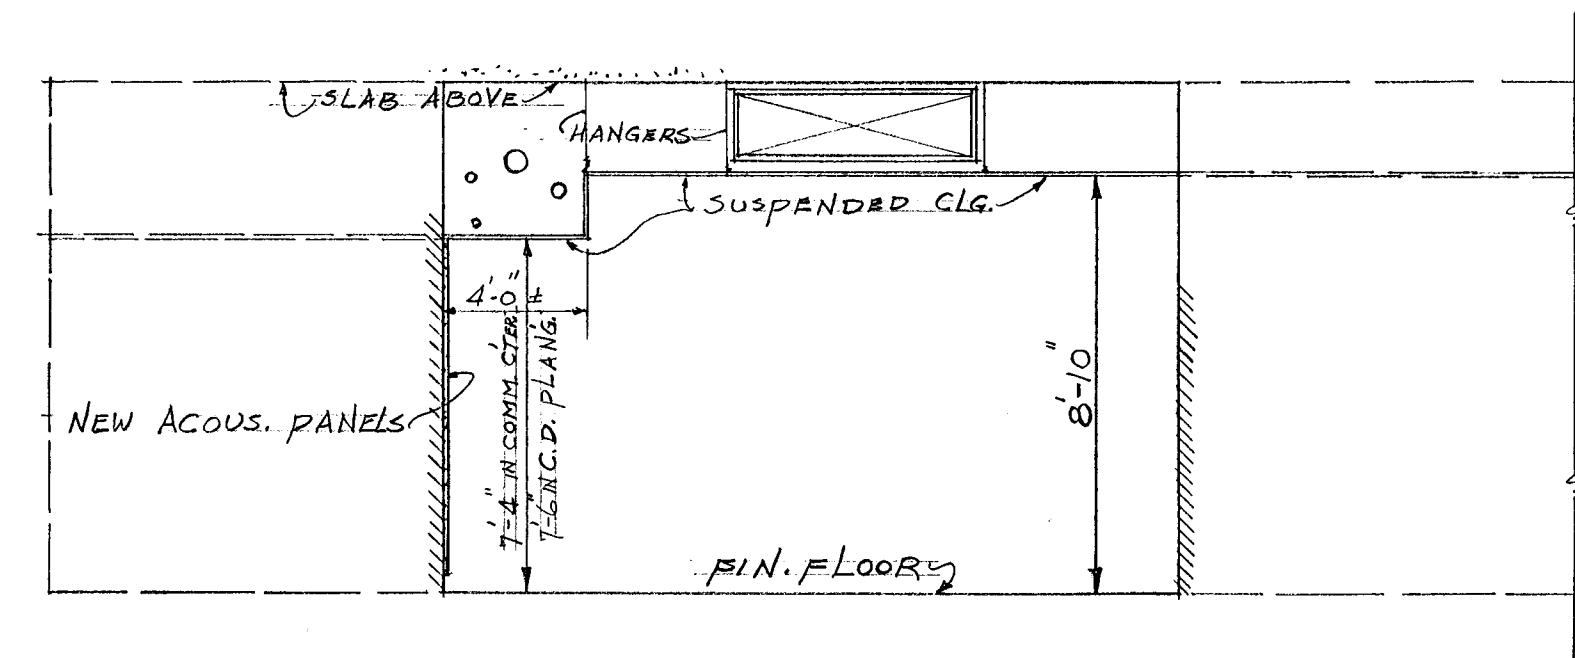

SECTION "A-A"
SCALE 1/4" = 1'-0"

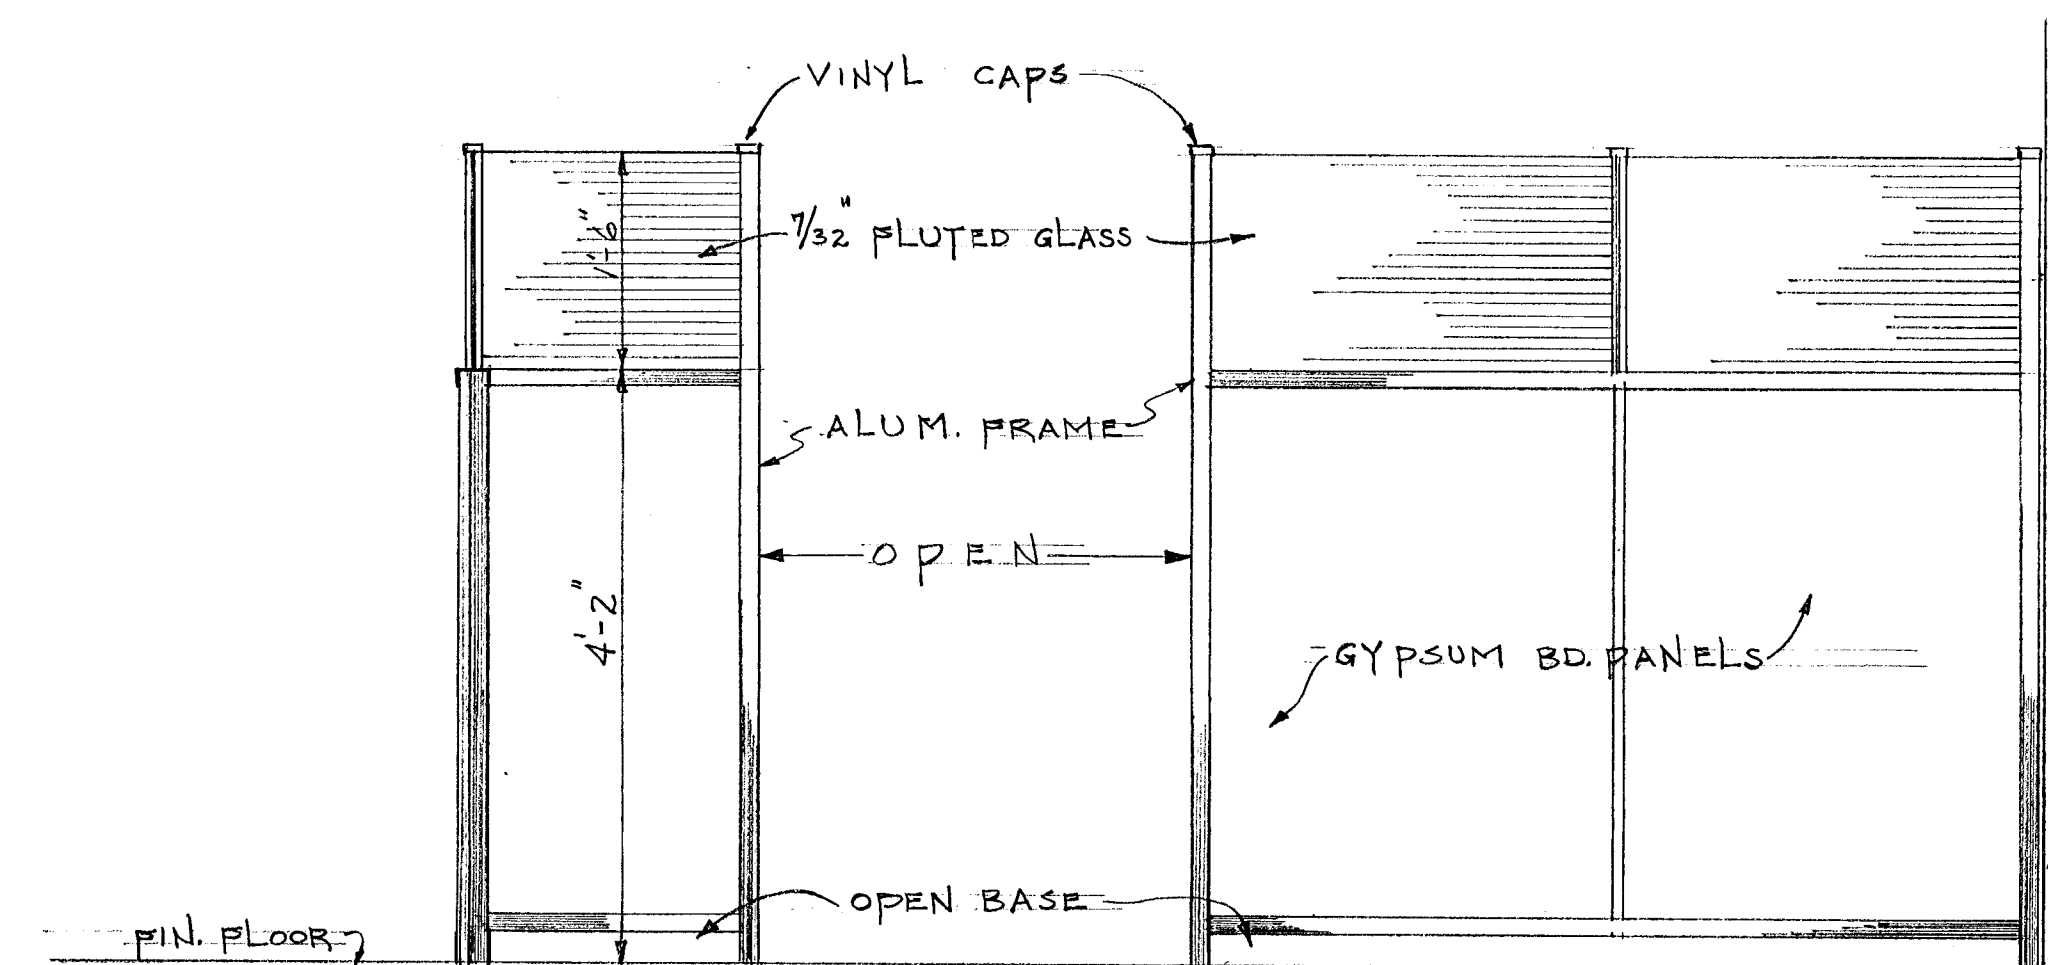

TYPICAL ELEVATION OF 5'-8" PARTITION
SCALE 3/4" = 1'-0"

VERIFY EXISTING
CONDITIONS AND
DIMENSIONS AT
BUILDING

CITY OF HARTFORD, CONNECTICUT DEPARTMENT OF ENGINEERING		
ALTERATIONS TO CIVIL DEFENSE HEADQUARTERS HARTFORD PUBLIC HIGH SCHOOL		
FOREST ST. HARTFORD, CONN.		
SUBMITTED A.H. STRONG	DESIGNED A.H.S.	APPROVED CITY ARCHITECT
DESIGN A.H.S.	DRAWN A.H.S.	CITY ENGINEER
TRACED	CHECK	DATE 2-1-67

A1