




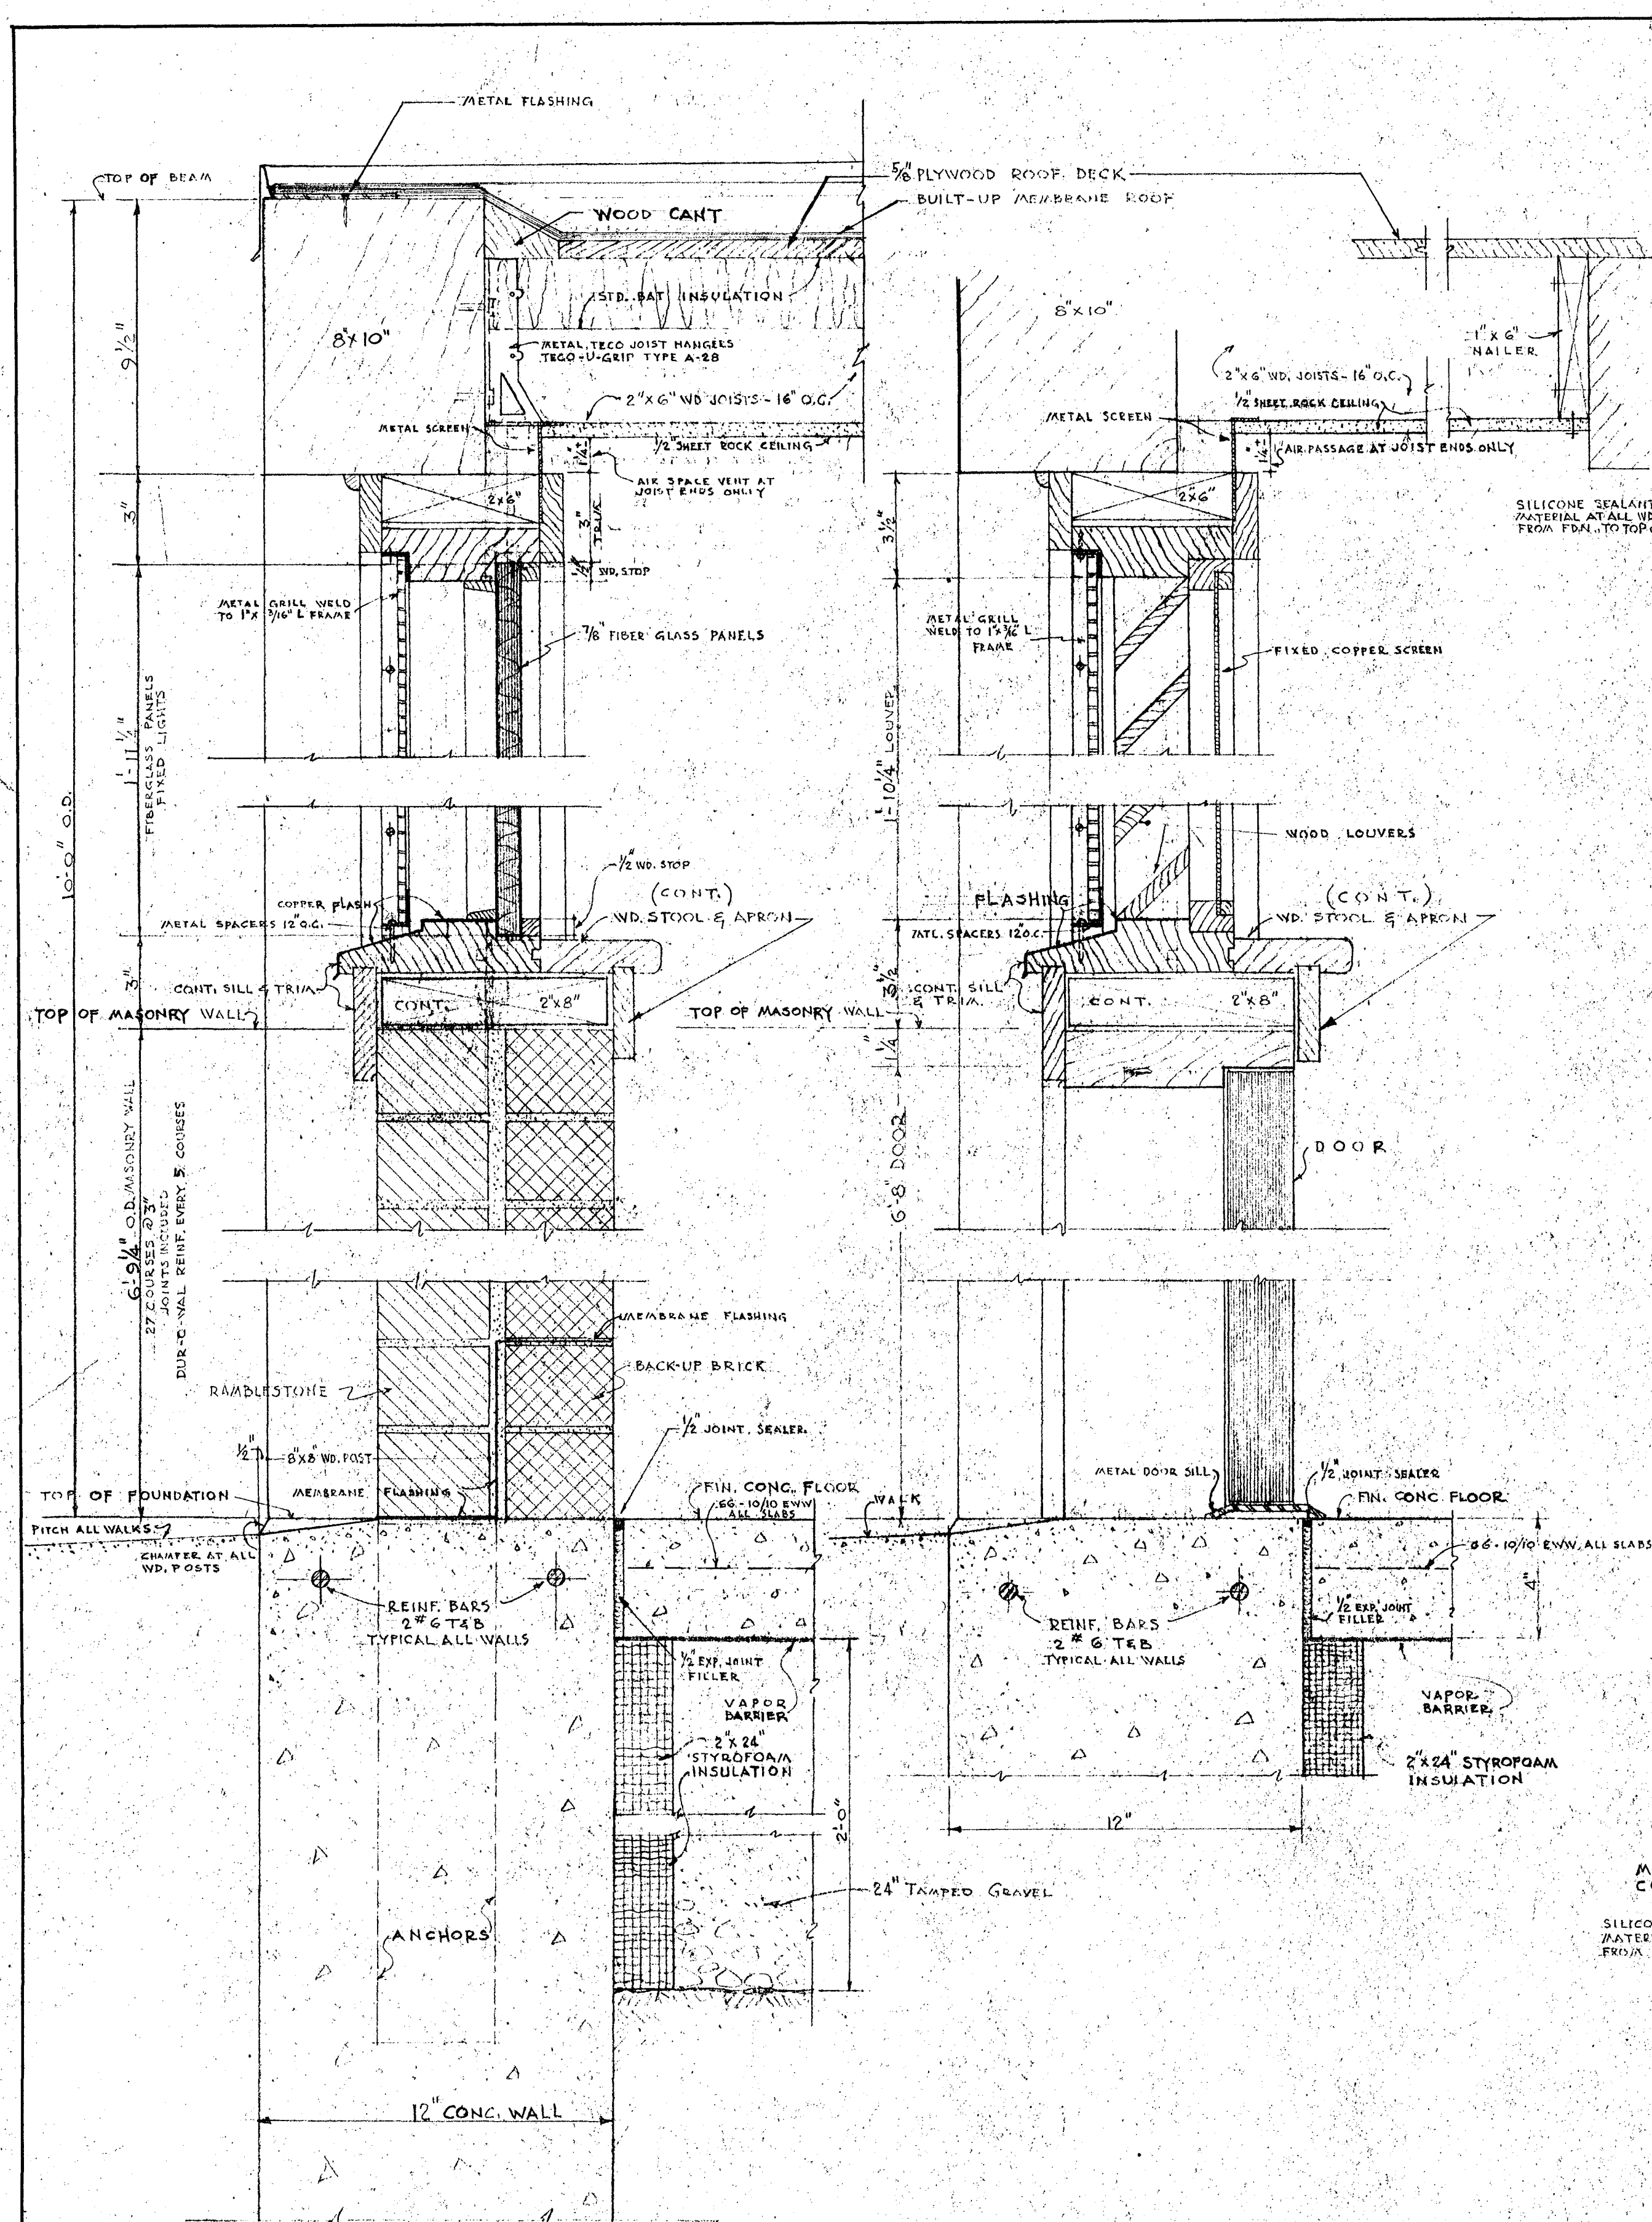


TYPICAL SECTIONS THRU WALLS SCALE 3" = 1'-0"

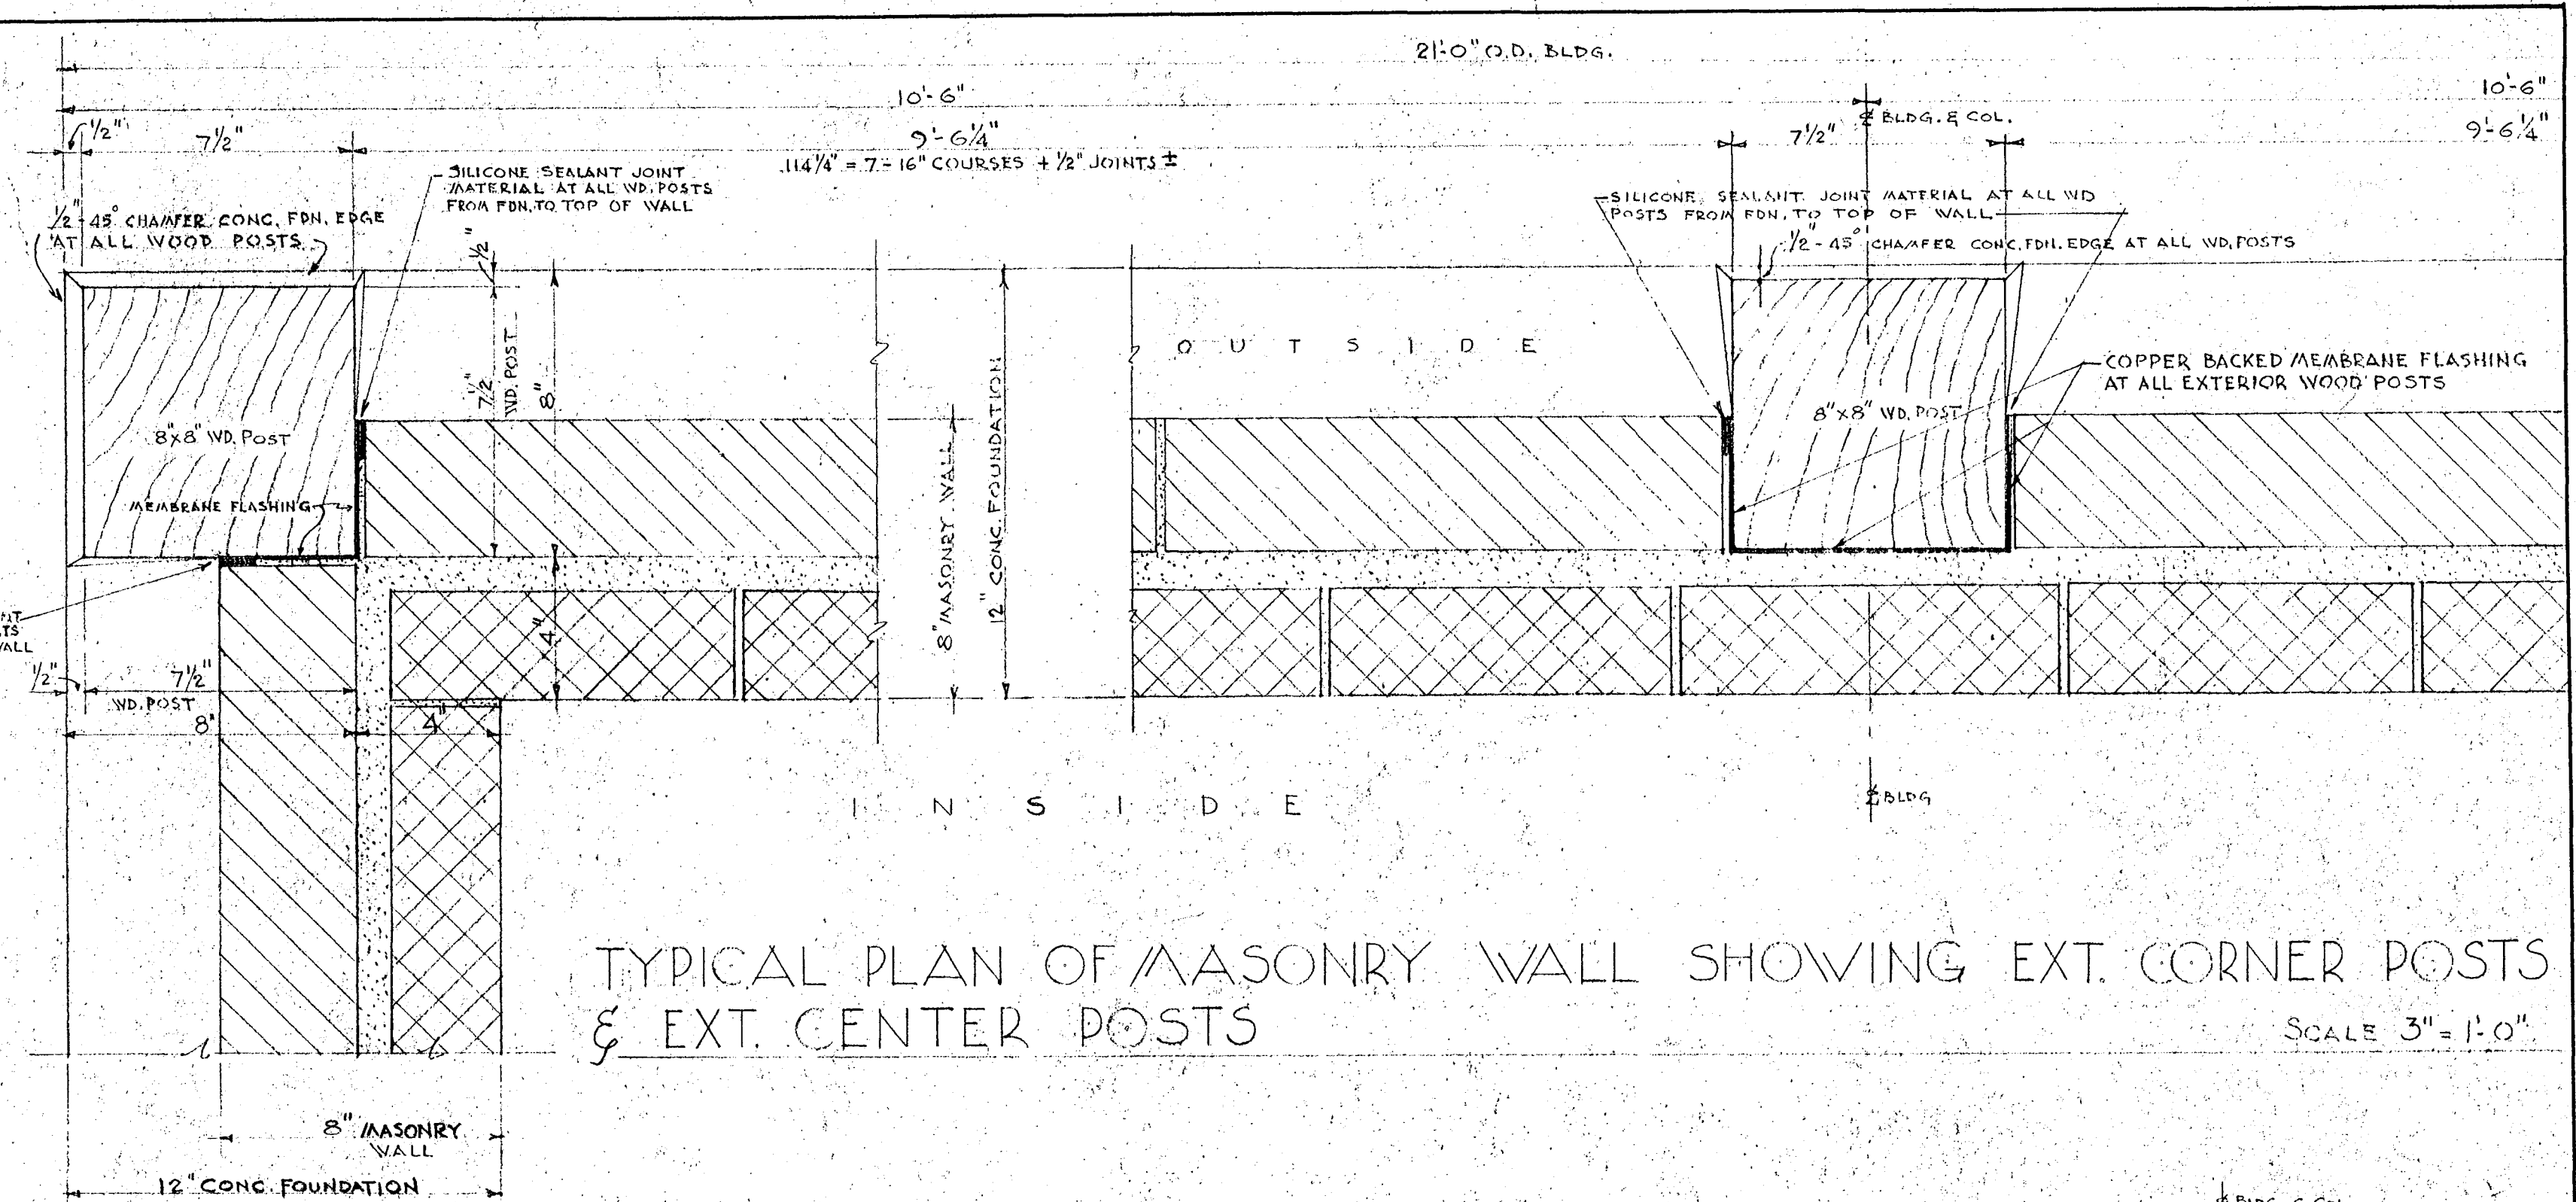

TYPICAL PLAN OF MASONRY WALL SHOWING EXT. CORNER POSTS
& EXT. CENTER POSTS

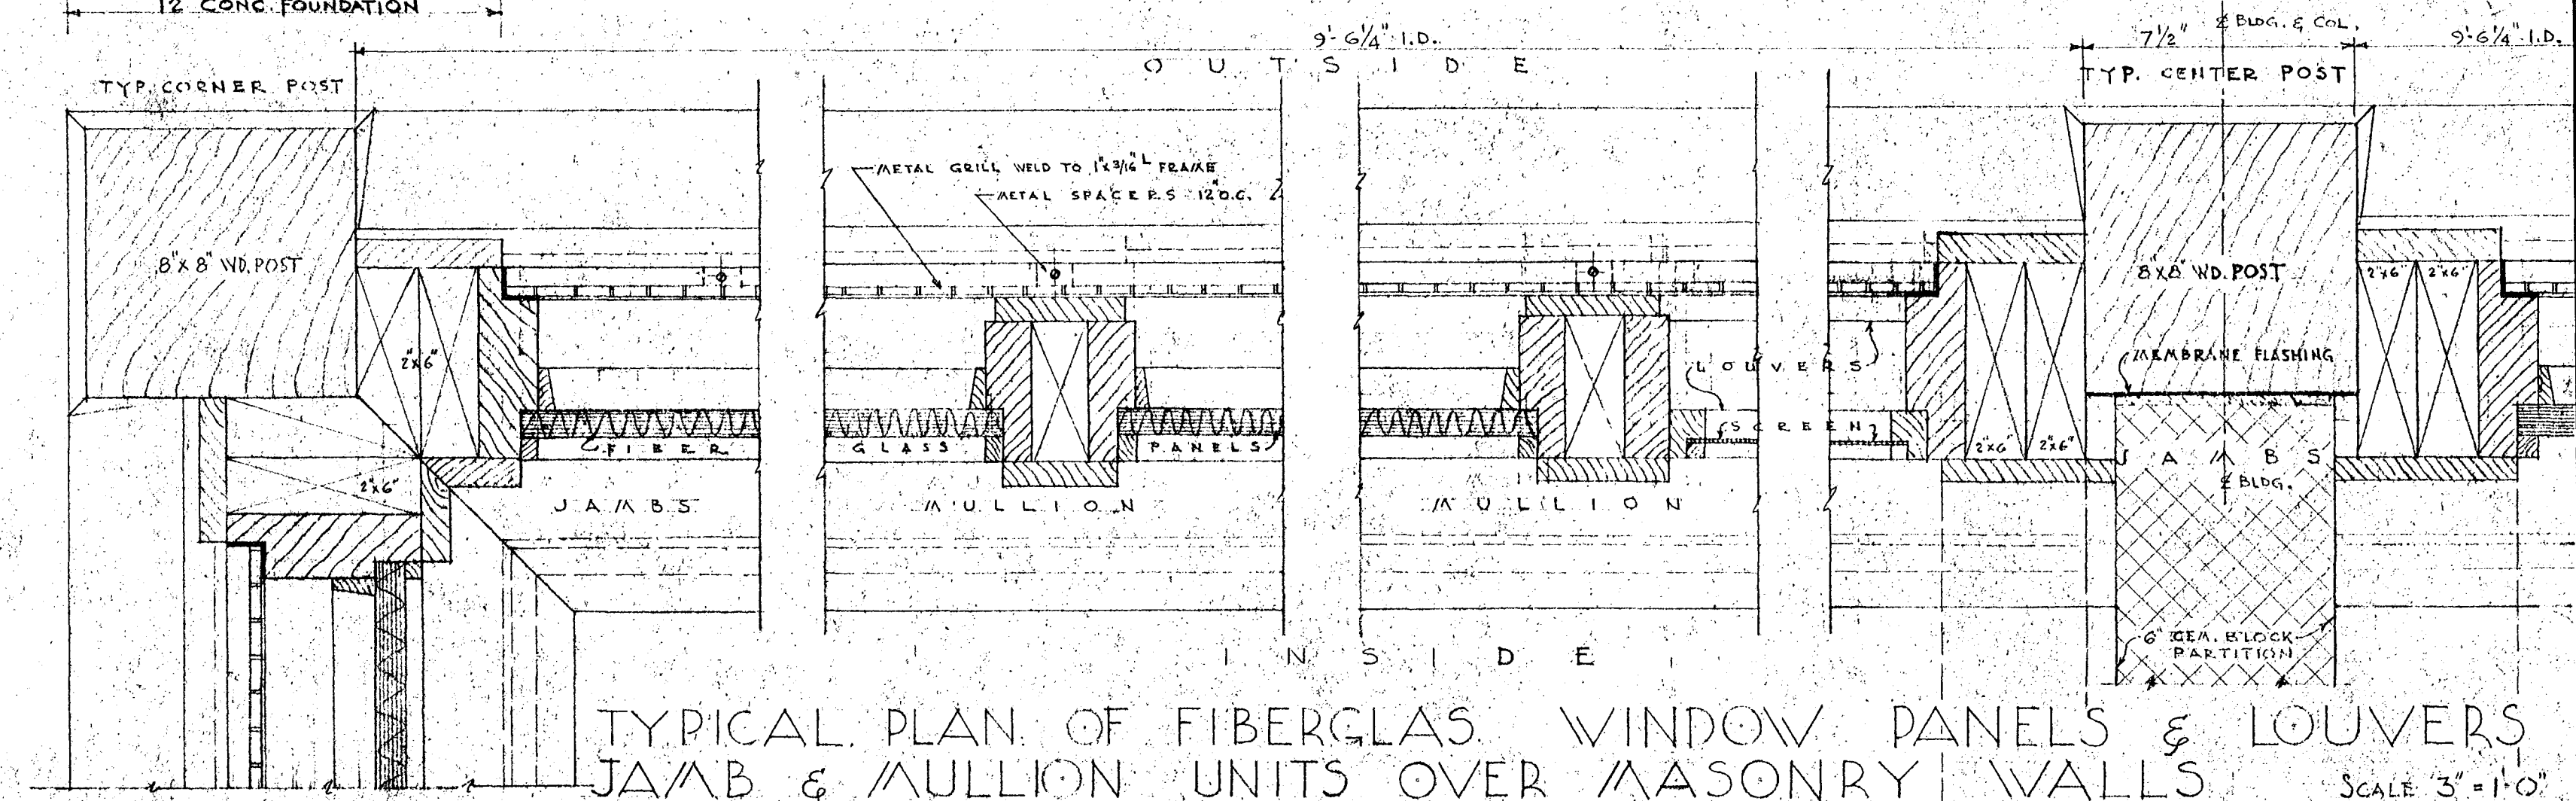

TYPICAL PLAN OF FIBERGLAS WINDOW PANELS & LOUVERS
JAMB & MULLION UNITS OVER MASONRY WALLS SCALE 3" = 1'-0"

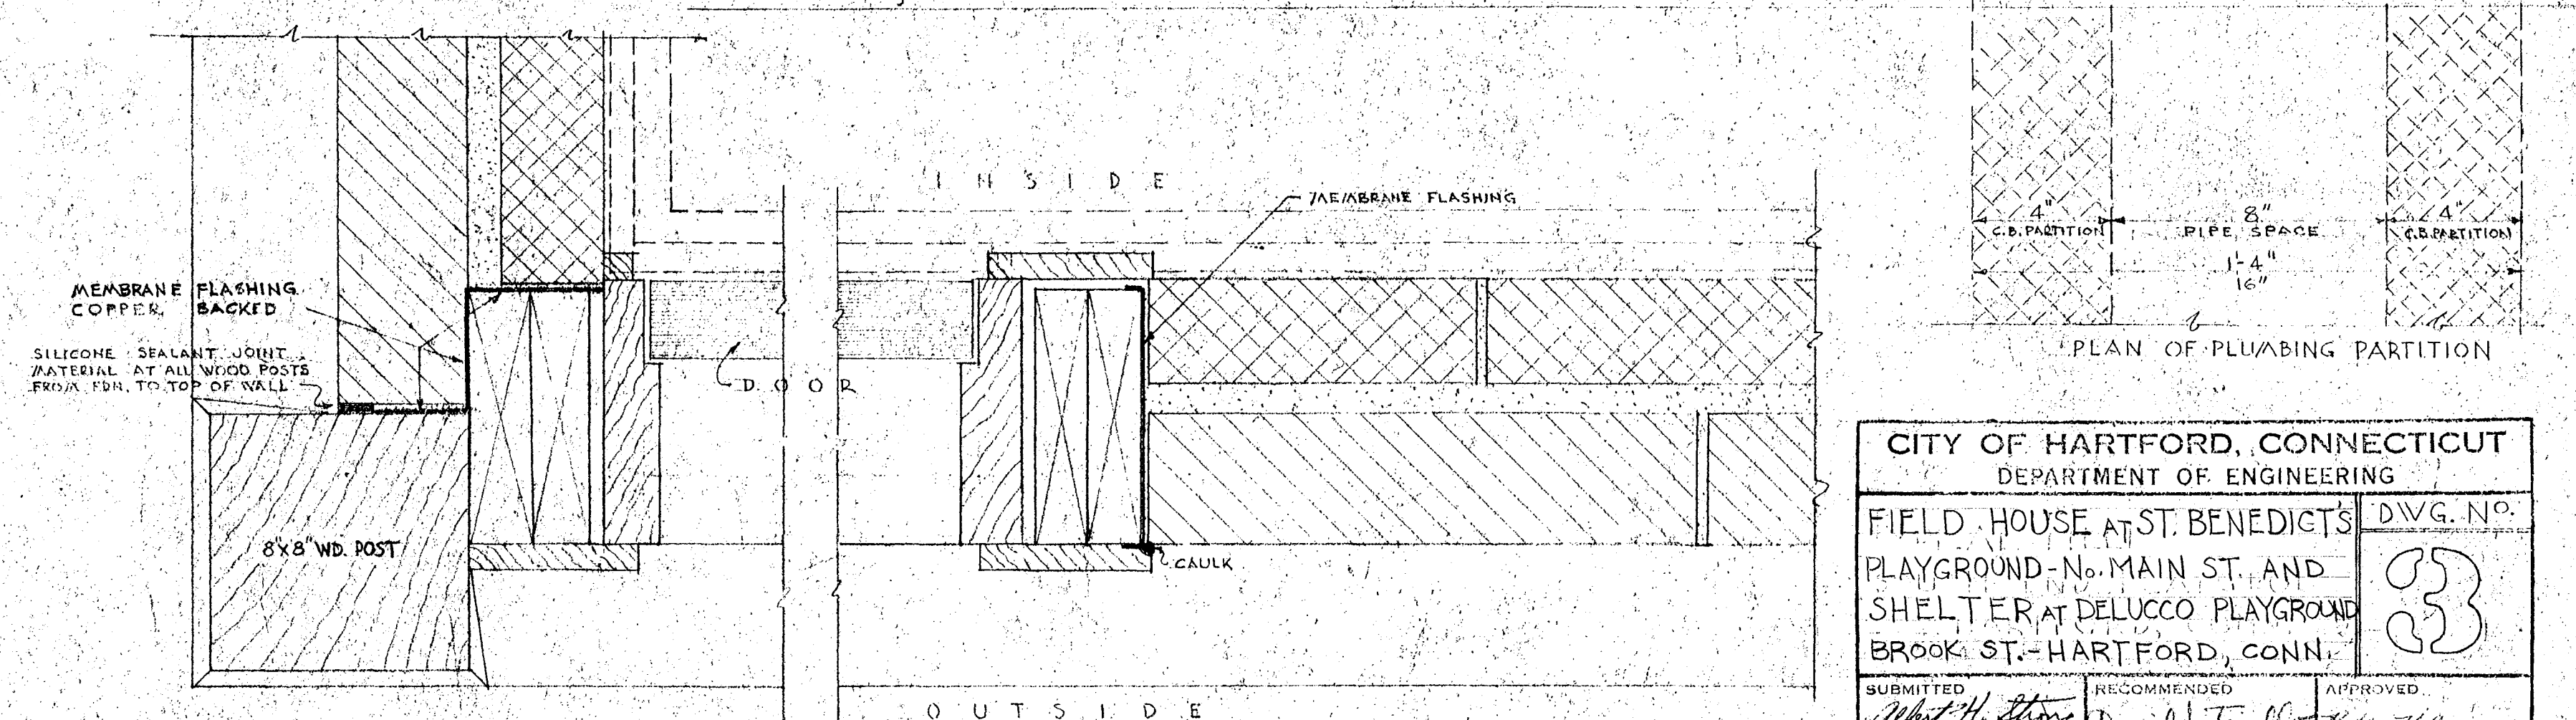

TYPICAL PLAN OF DOOR JAMB AT MASONRY WALL
SCALE 3"=1'-0"

CITY OF HARTFORD, CONNECTICUT			
DEPARTMENT OF ENGINEERING			
FIELD HOUSE AT ST. BENEDICT'S PLAYGROUND - No. MAIN ST. AND SHELTER AT DELUCCO PLAYGROUND BROOK ST. - HARTFORD, CONN.			DWG. NO. 33
SUBMITTED <i>March 4, 1968</i>	RECOMMENDED <i>Donald J. Tassell</i>	APPROVED <i>Robert H. Pearson</i>	
	CITY ARCHITECT	CITY ENGINEER	
DESIGN BY D.J.T. DRAWN <i>CS</i>	DAYBOOK NO. 010018 C		
TRACED BY <i>ALB</i>	DATE MAR. 13, 1968		

CITY OF HARTFORD, CONNECTICUT			
DEPARTMENT OF ENGINEERING			
FIELD HOUSE AT ST. BENEDICT'S PLAYGROUND - No. MAIN ST. AND SHELTER AT DELUCCO PLAYGROUND BROOK ST. - HARTFORD, CONN.			DWG. NO. 33
SUBMITTED <i>March 4, 1968</i>	RECOMMENDED <i>Donald J. Tassell</i>	APPROVED <i>Robert H. Pearson</i>	
	CITY ARCHITECT	CITY ENGINEER	
DESIGN BY D.J.T. DRAWN <i>CS</i>	DAYBOOK NO. 010018 C		
TRACED BY <i>ALB</i>	DATE MAR. 13, 1968		