




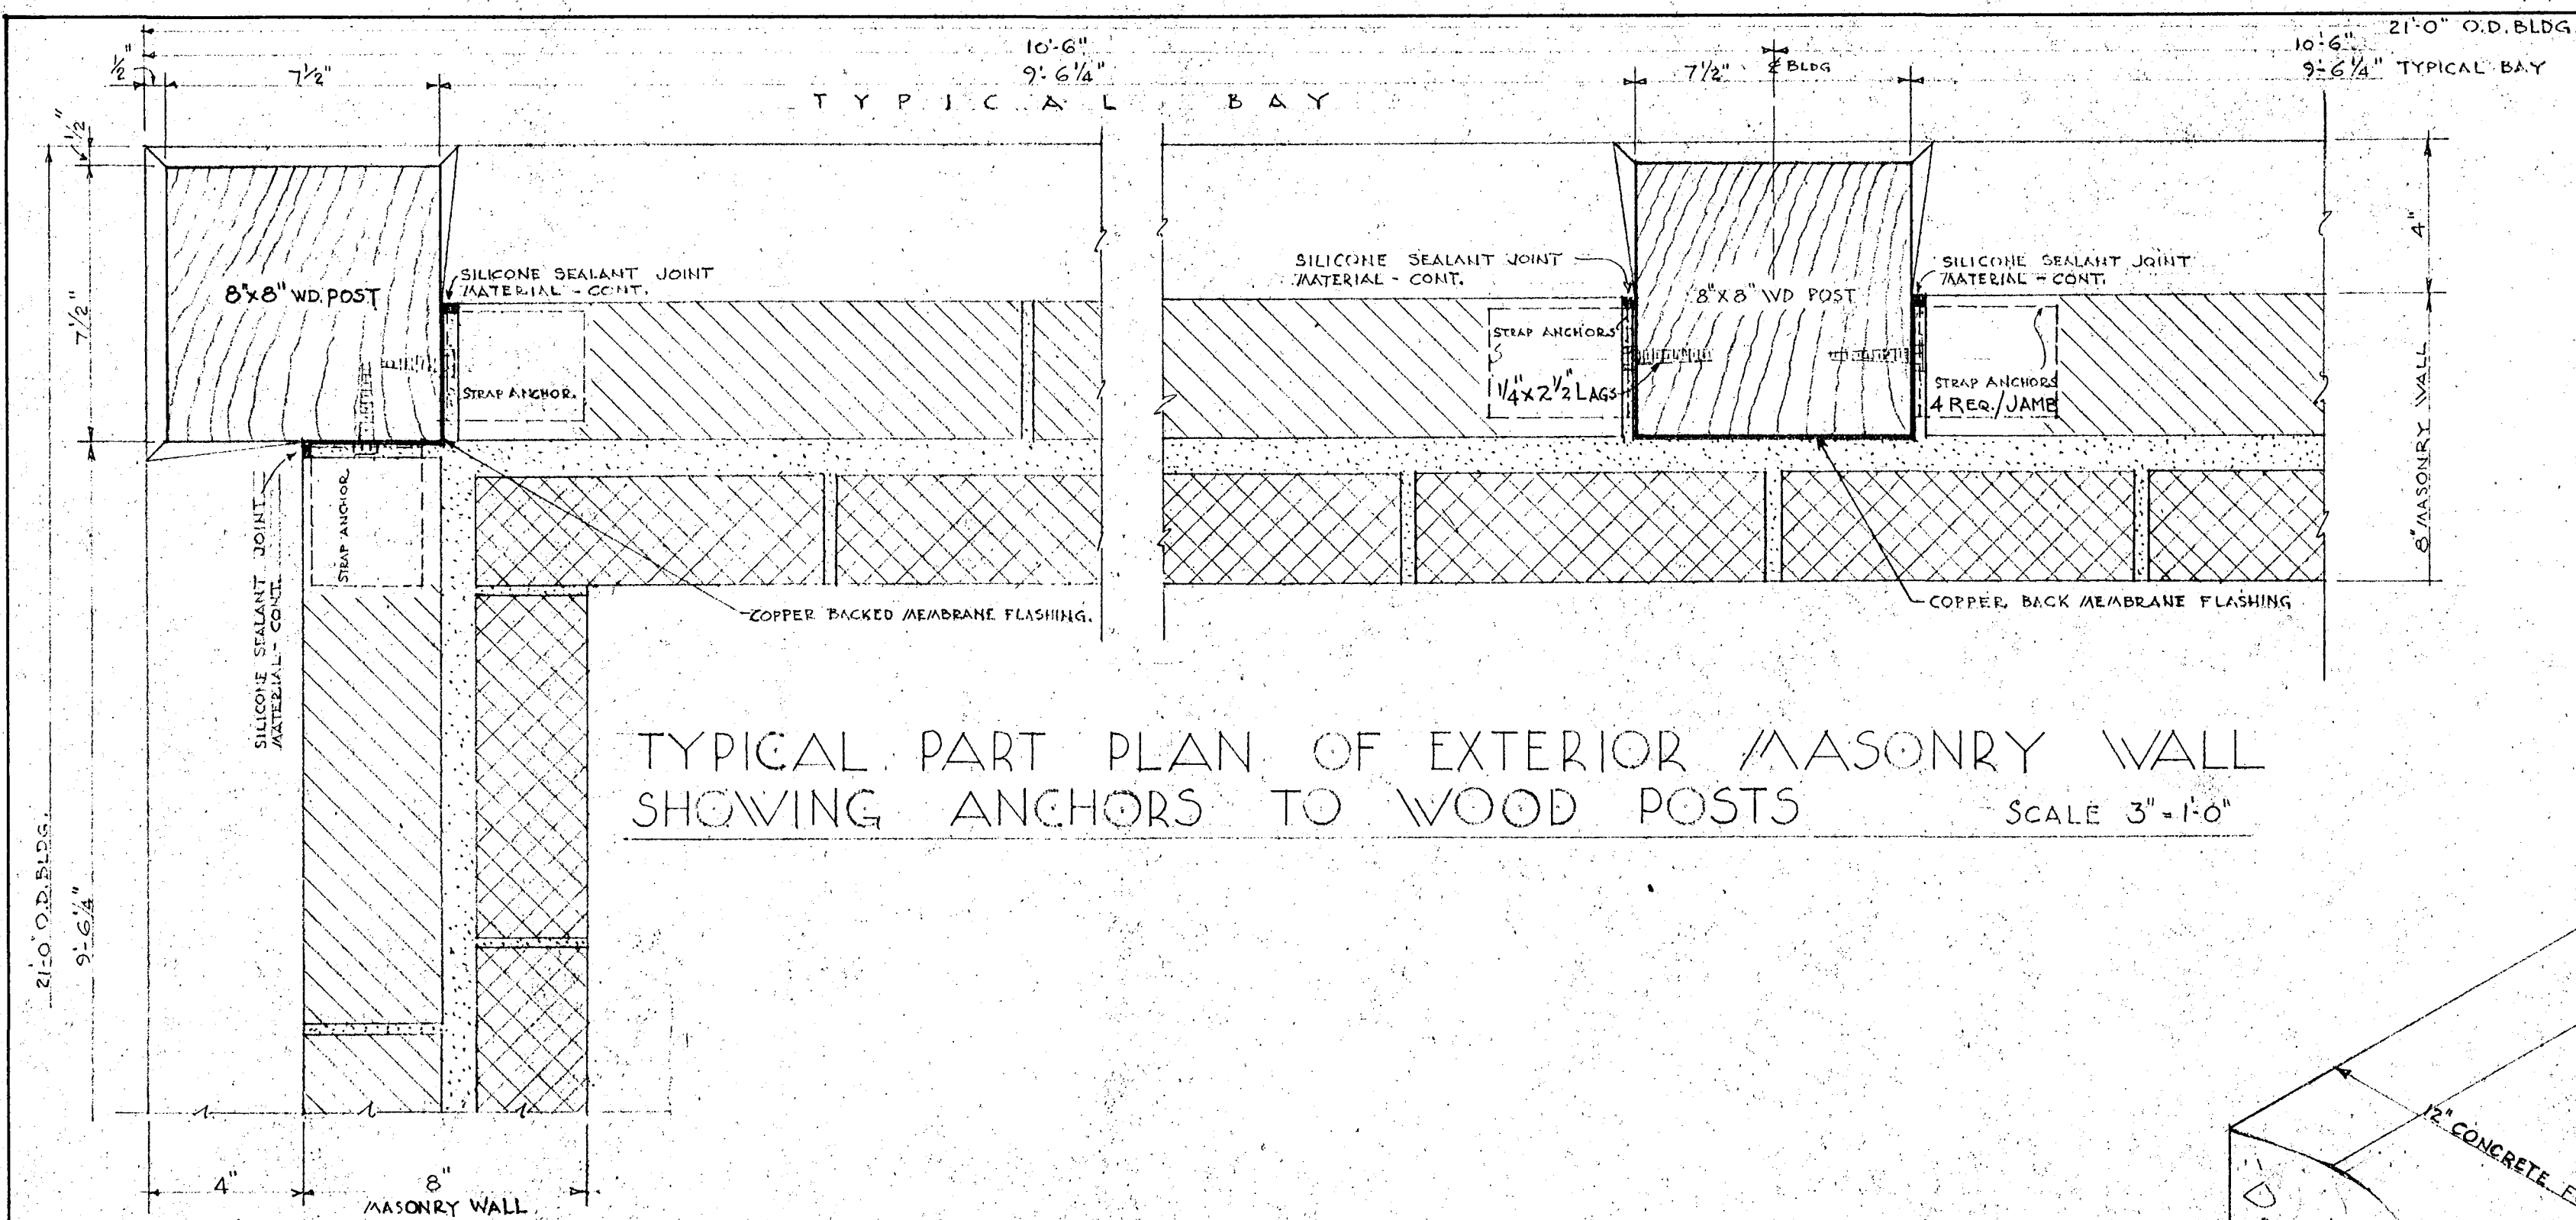

TYPICAL PART PLAN OF EXTERIOR MASONRY WALL
SHOWING ANCHORS TO WOOD POSTS
SCALE 3"=1'-0"

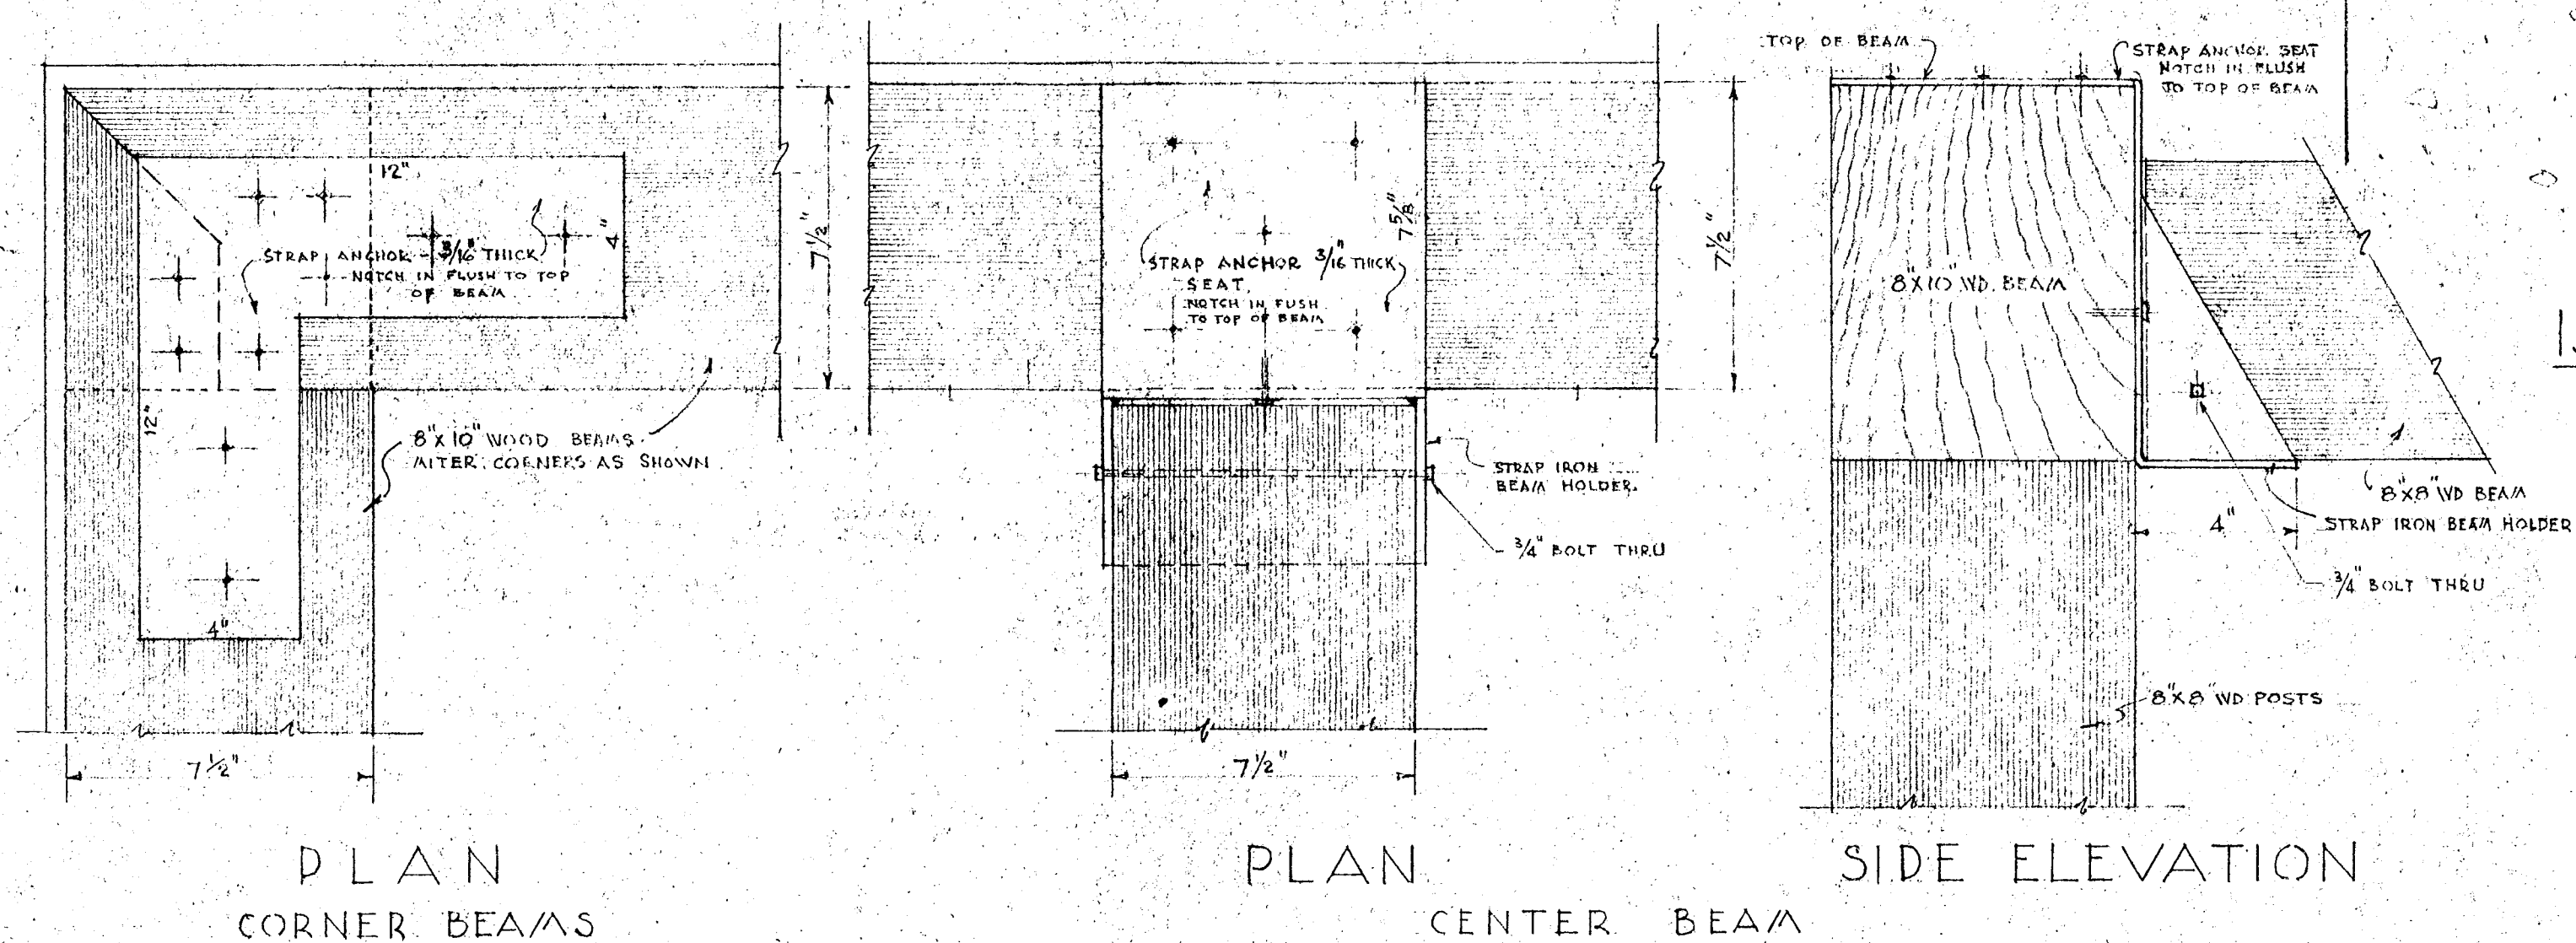

TYPICAL PART PLAN OF BEAM CONSTRUCTION TOP OF POSTS
SCALE 3"=1'-0"

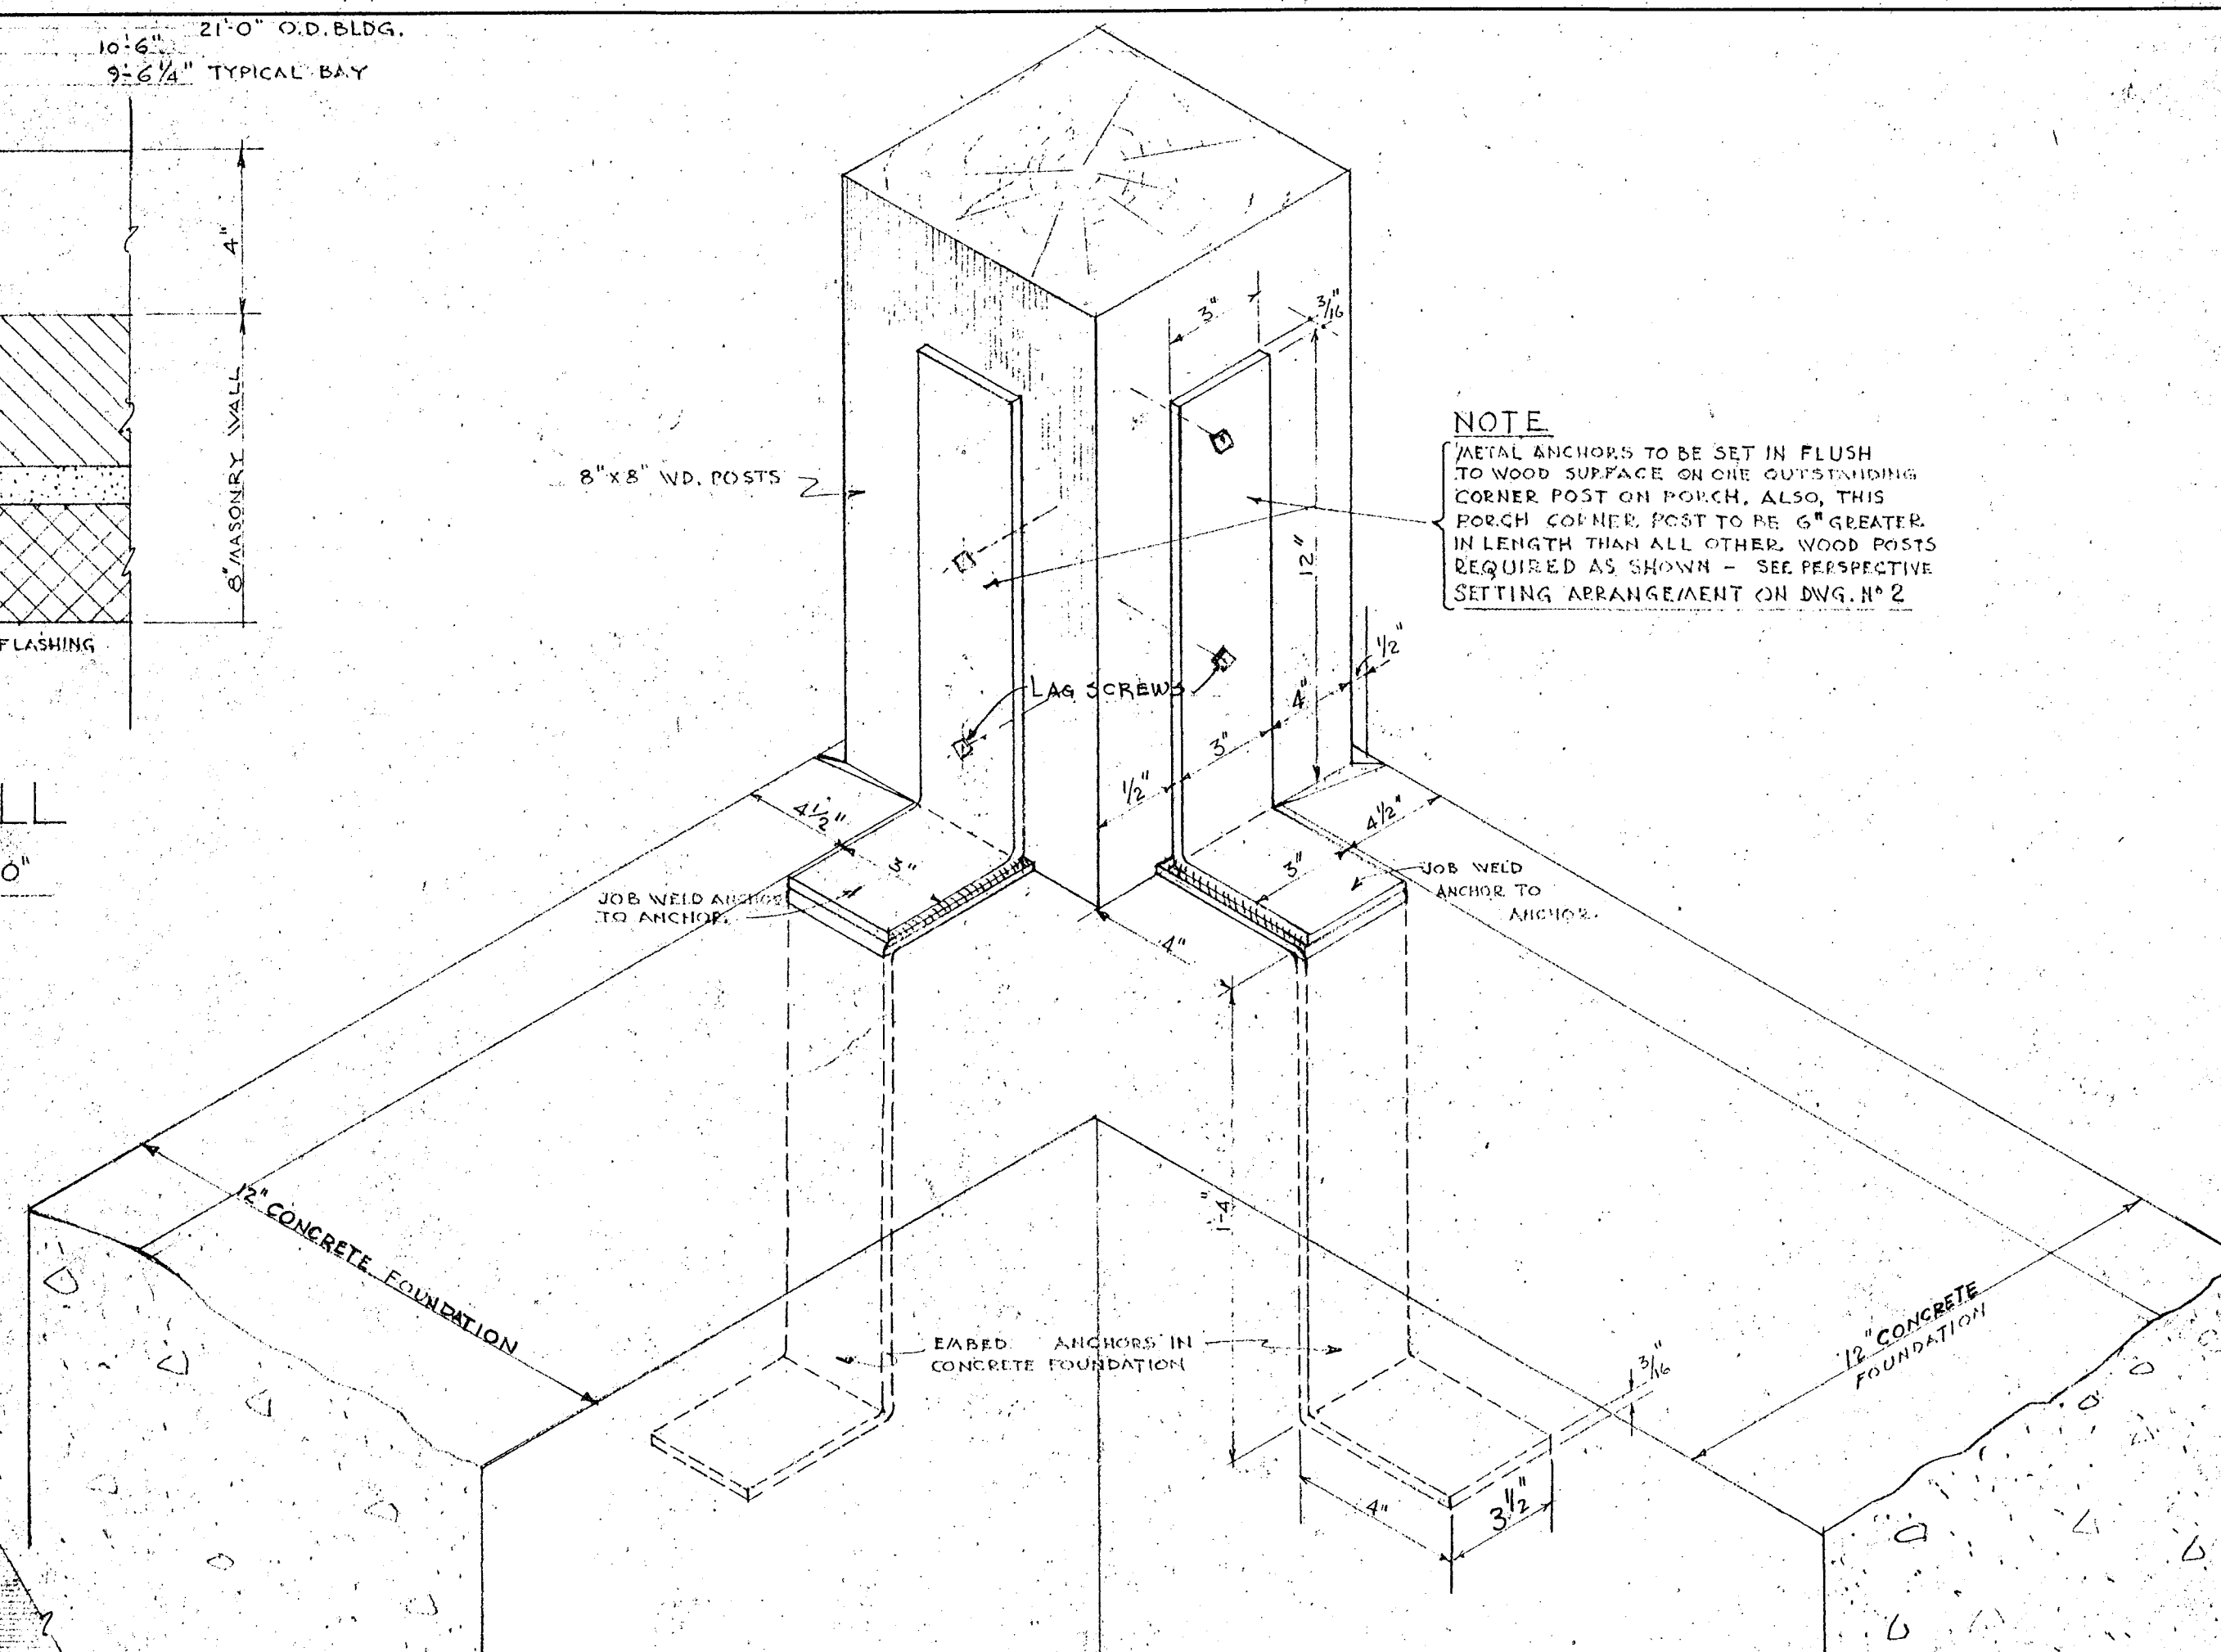

ISOMETRIC VIEW OF ANCHORS TO WOOD POSTS
NOT TO SCALE

CITY OF HARTFORD, CONNECTICUT DEPARTMENT OF ENGINEERING		
FIELD HOUSE AT ST. BENEDICT'S PLAYGROUND-NO. MAIN ST. AND SHELTER AT DELUCCO PLAYGROUND BROOK ST.-HARTFORD, CONN.		DWG. NO. 41
SUBMITTED Walter H. Hines	RECOMMENDED Dennis J. Tuller	APPROVED Peter H. Brown
DESIGN D.J.T.	DRAWN C.B.	DAYBOOK NO. 010018 D
TRACED C.B.	CHECK A.H.S.	DATE MAR 13 1968