
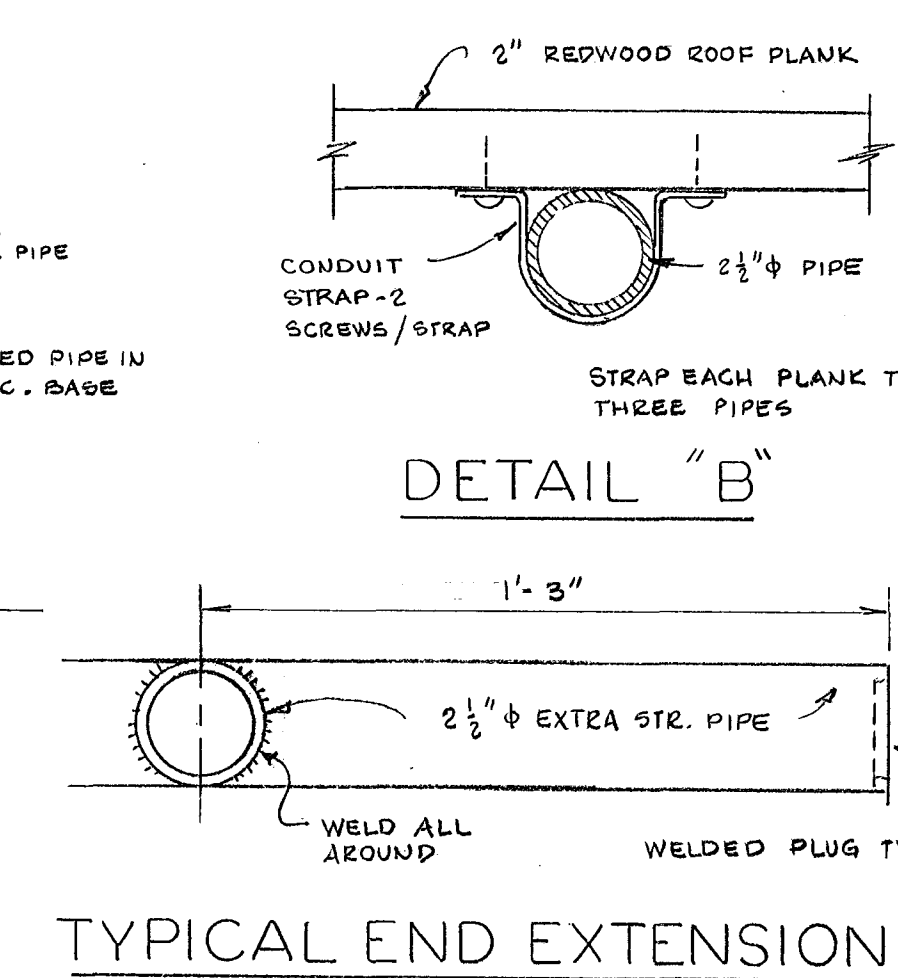
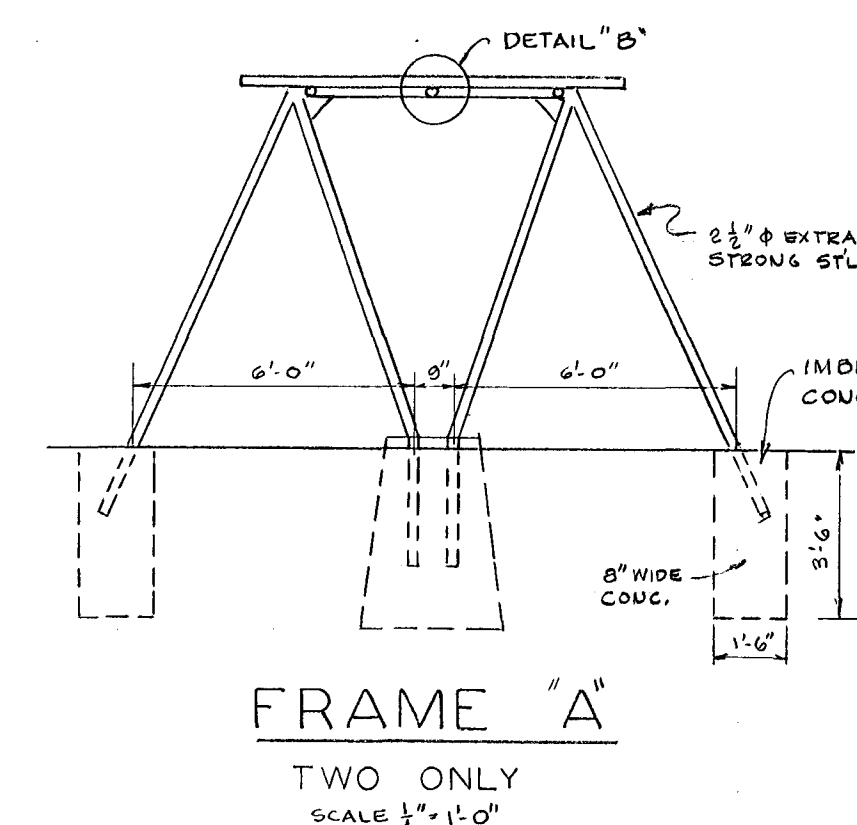
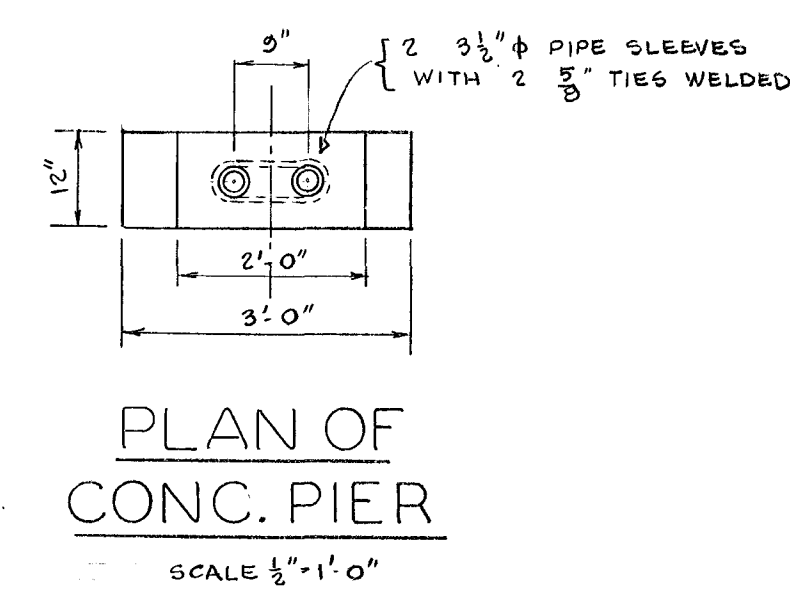
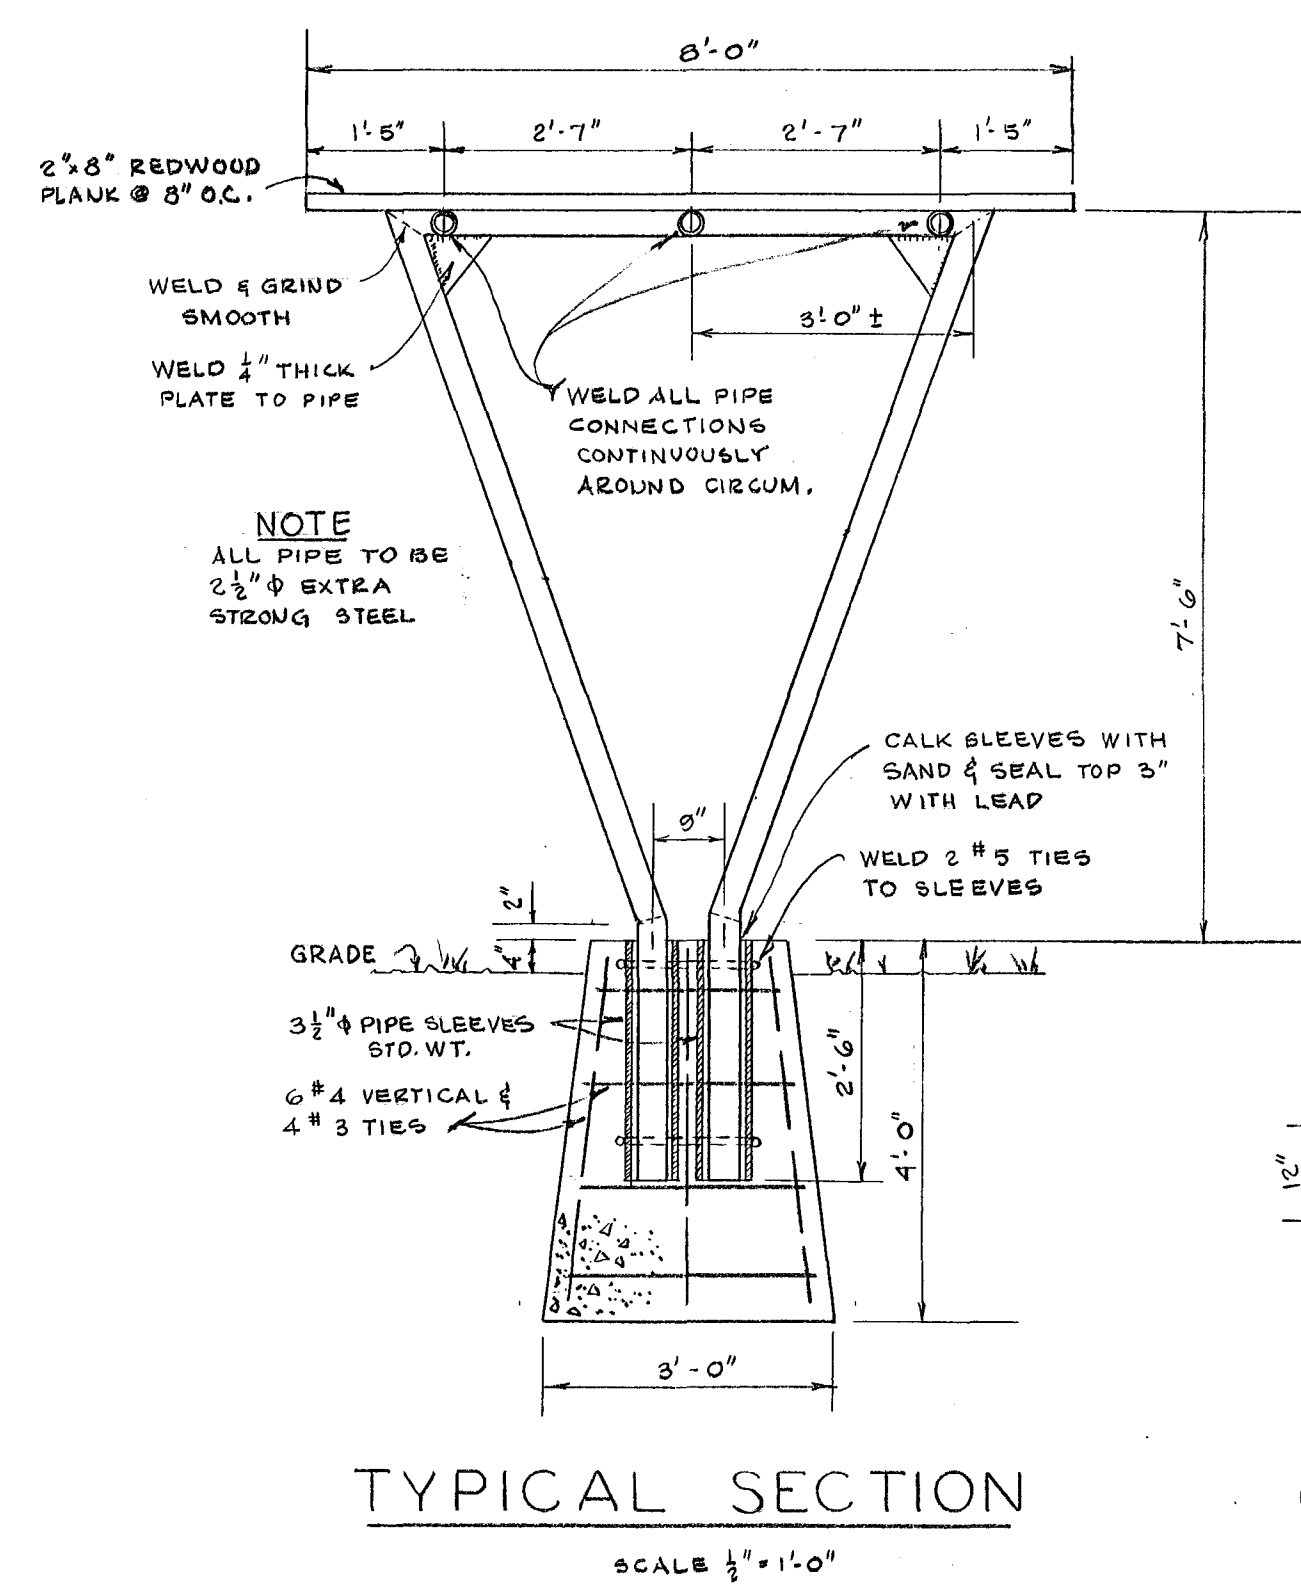
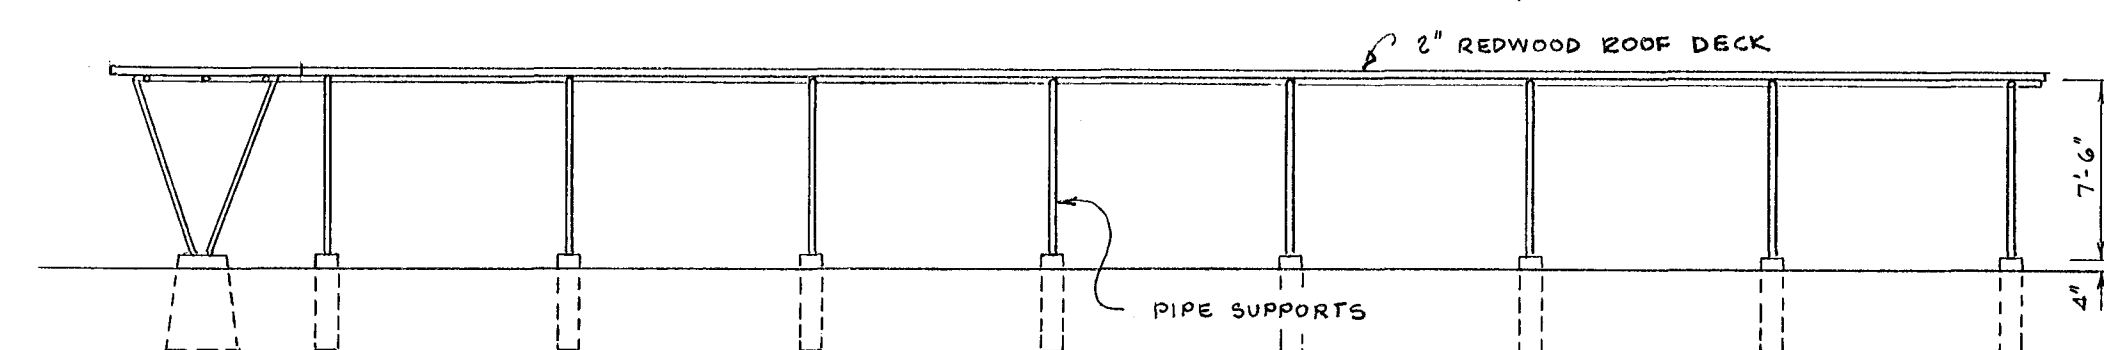
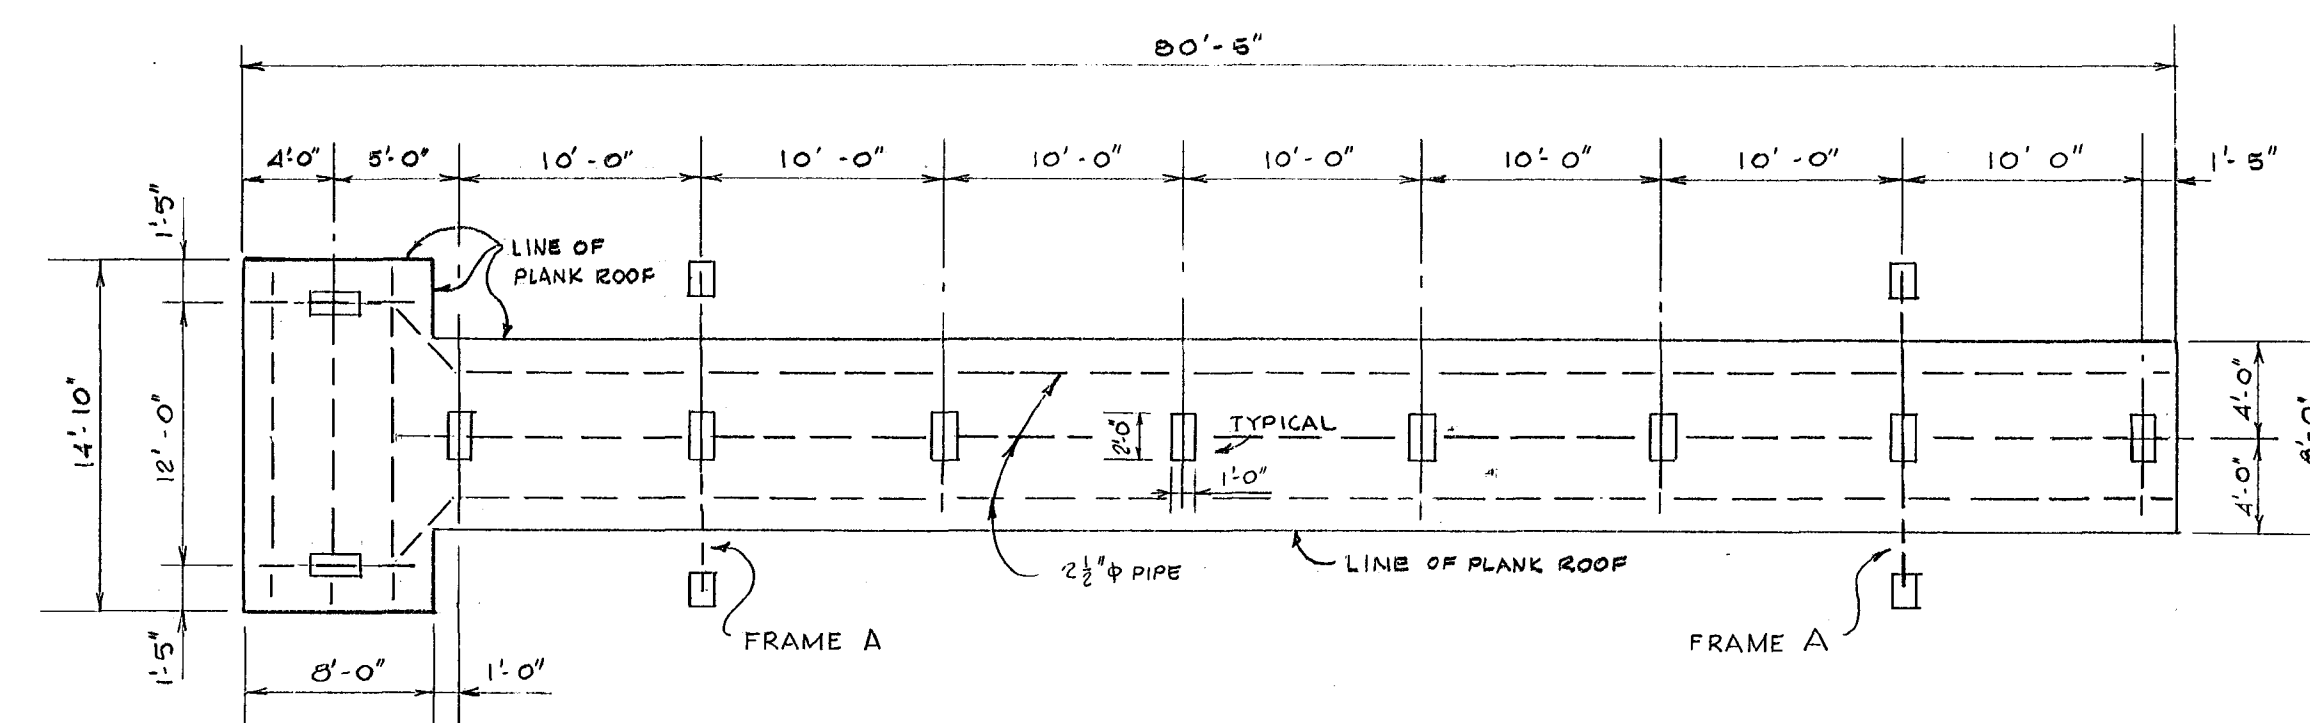


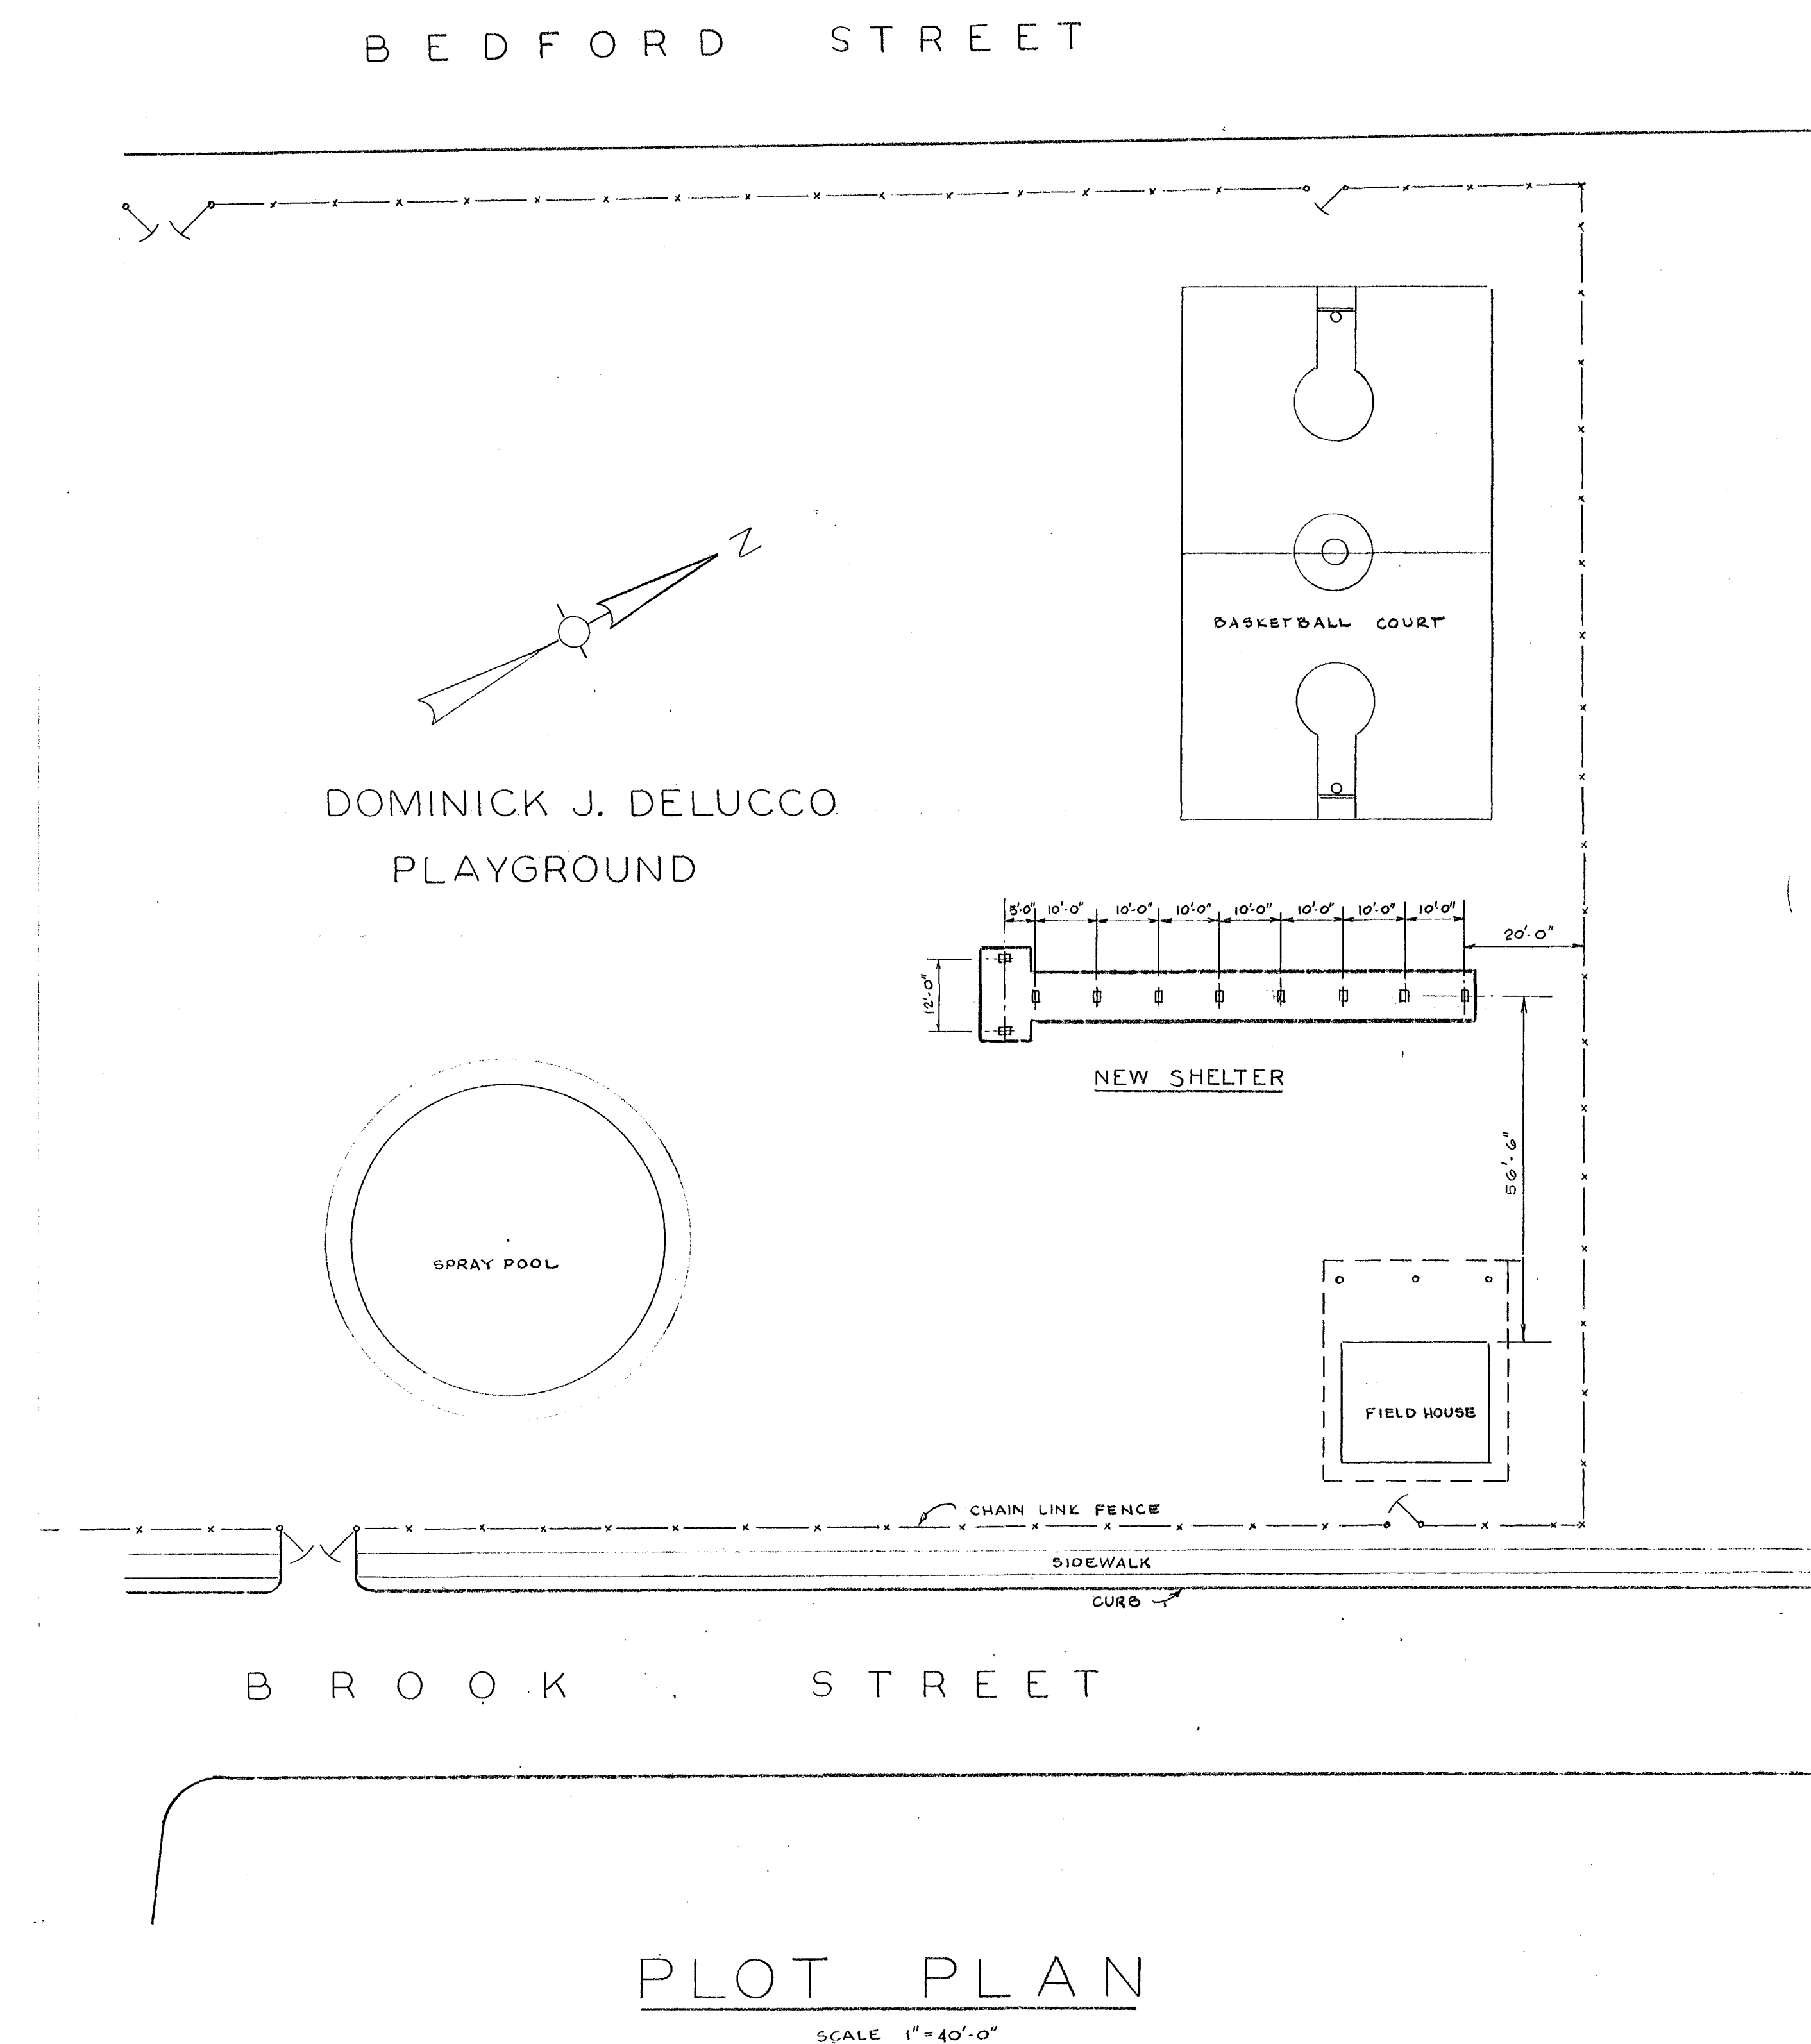

CITY OF HARTFORD, CONNECTICUT		
DEPARTMENT OF ENGINEERING		
FIELD HOUSE AT ST. BENEDICT'S PLAYGROUND NO MAIN ST. AND SHELTER AT DELUCCO PLAYGROUND BROOK ST. HARTFORD, CONN.		DWG. NO. 6
SUBMITTED <i>A.H. Strong</i>	RECOMMENDED <i>Samuel Tarbell</i>	APPROVED <i>Arthur H. Benson</i>
CITY ARCHITECT		CITY ENGINEER
DESIGN _____ DRAWN <u>R.E.D.</u>	DATEBOOK NO. 010018-F	
TRACED _____ CHECK _____	DAY MONTH 13, 1968	