



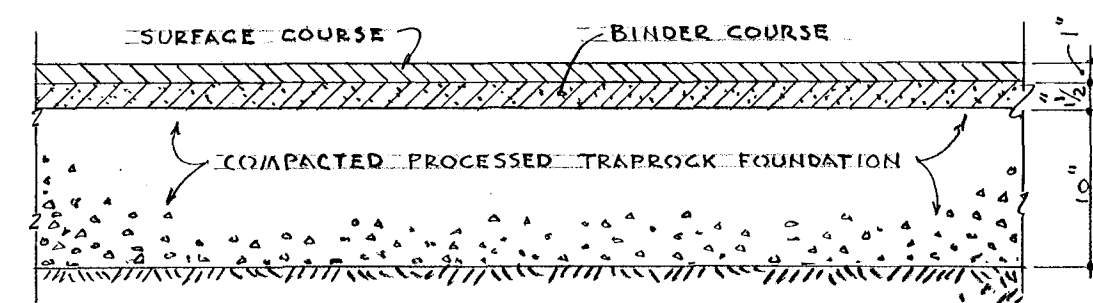


TYPICAL SECTION THRU PAVED AREAS

SCALE 1"=1'-0"

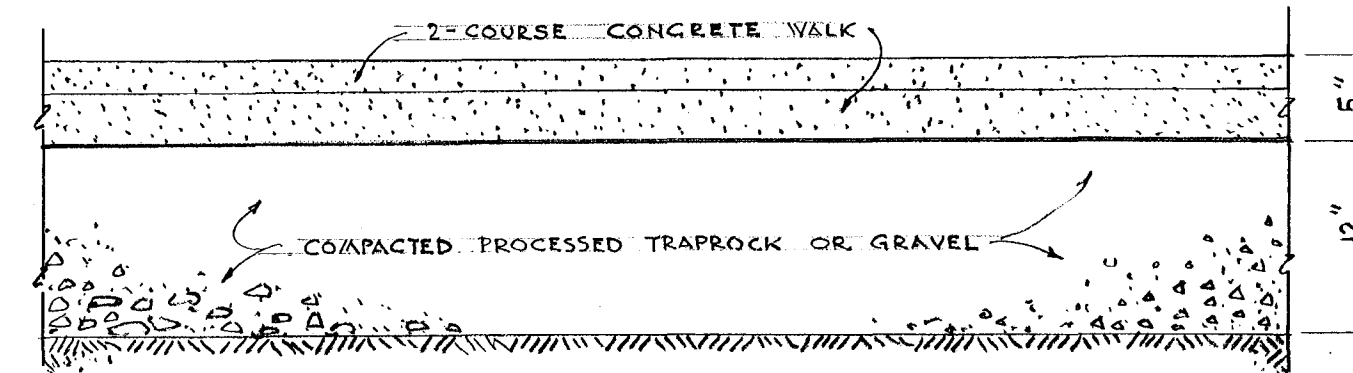


TYPICAL SECTION THRU SIDE WALKS

SCALE 1"=1'-0"

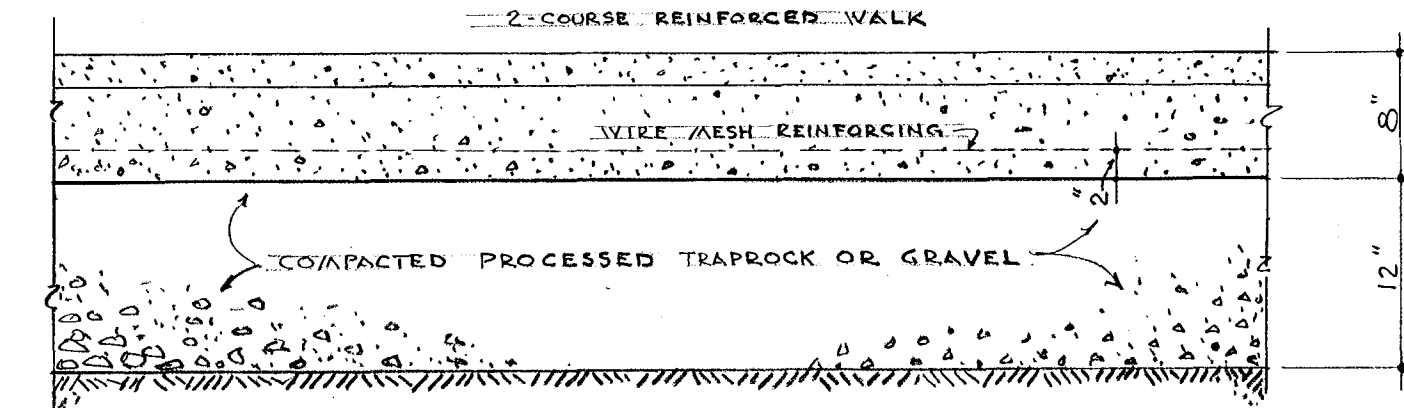



TYPICAL SECTION THRU REINFORCED WALK AT DRIVEWAYS

SCALE 1"=1'-0"

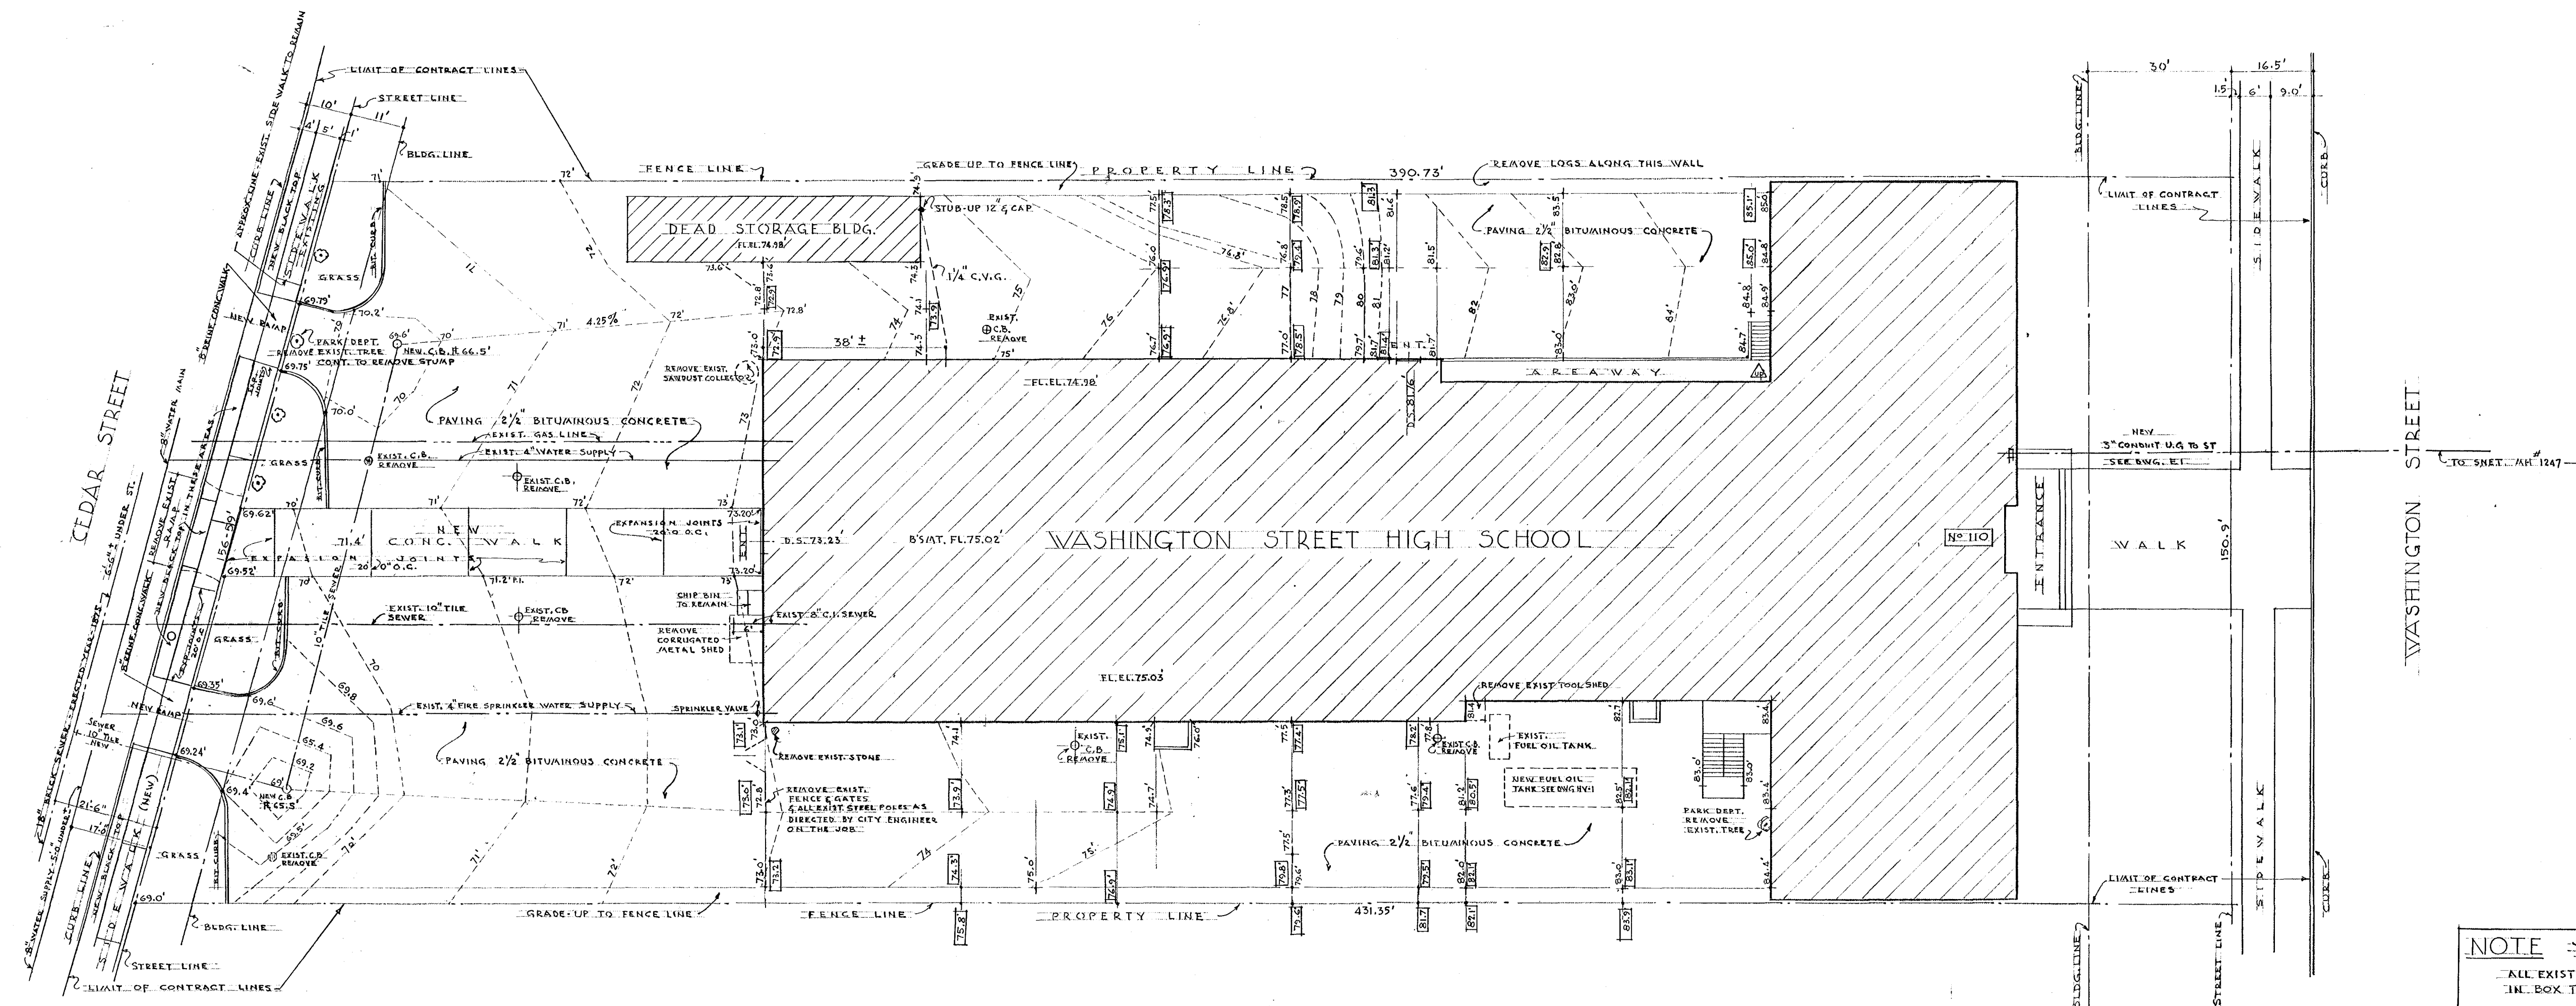

NOTE: YARD ELEVATIONS
ALL EXIST. ELEVATIONS ARE GIVEN
IN BOX THUS: 78.0

PLOT PLAN SCALE 1/20"=1'-0"

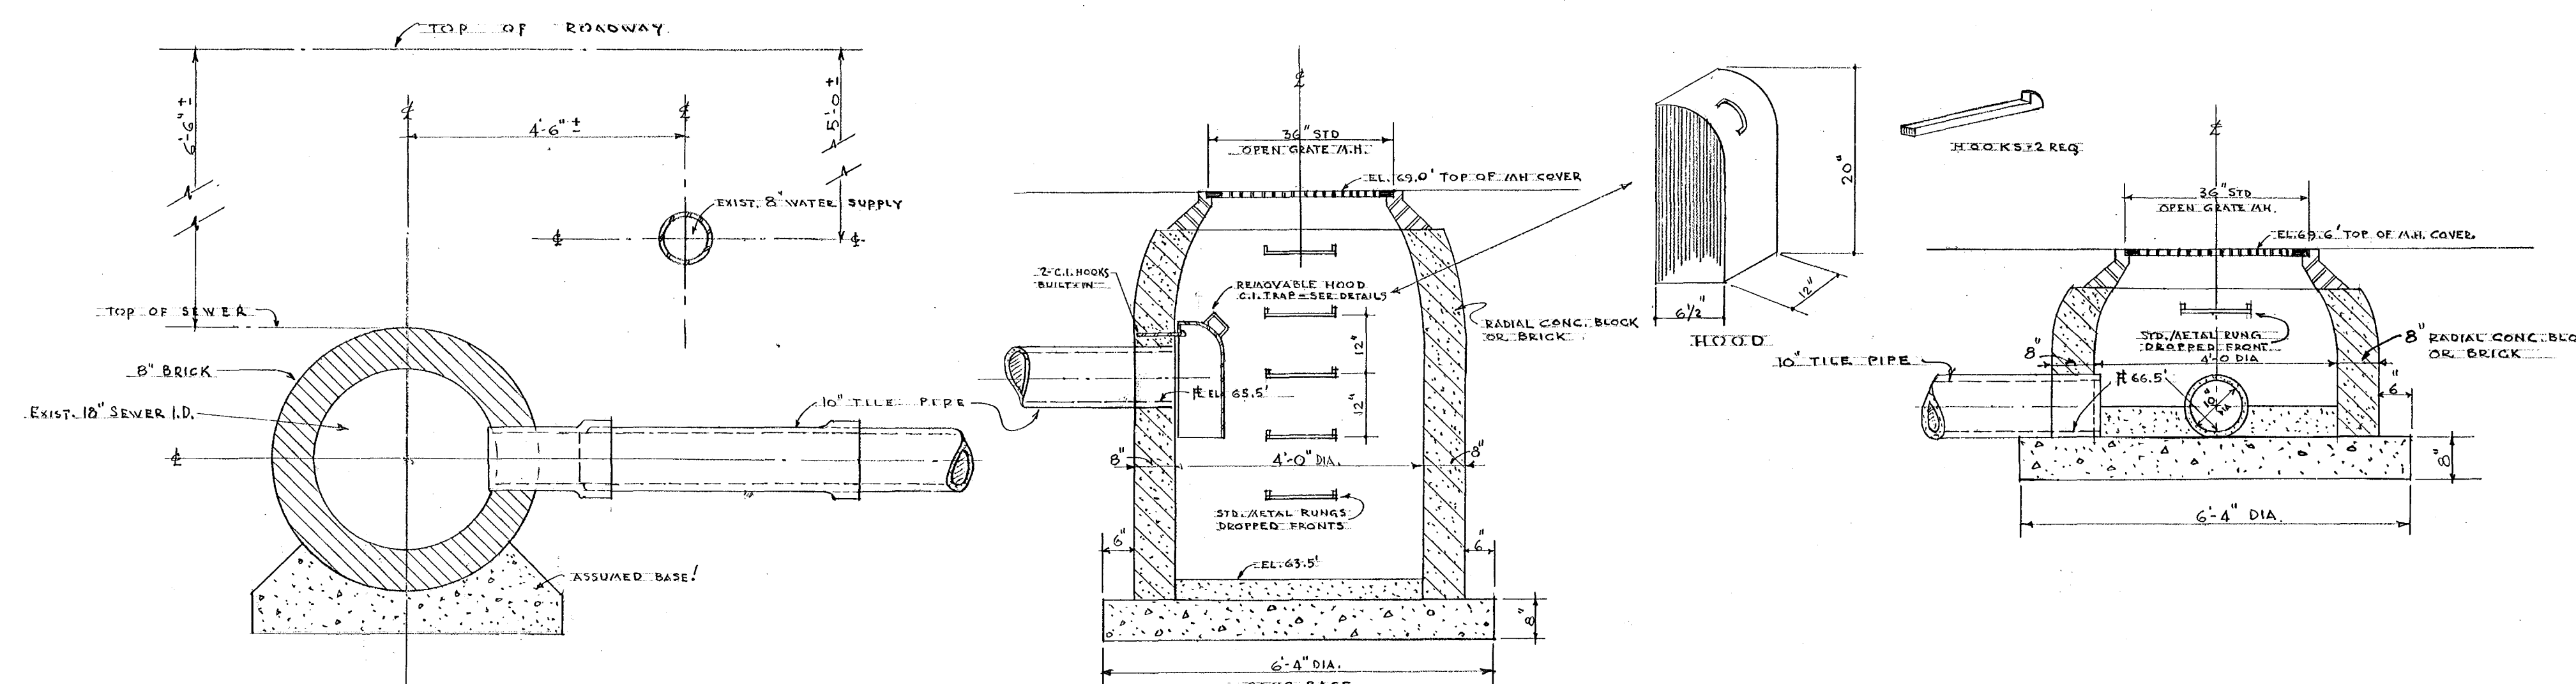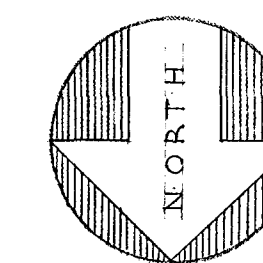

TYPICAL SECTION DETAILS THRU CATCH BASINS TO EXIST. BRICK STREET SEWER

SCALE 1/2"=1'-0"

CITY OF HARTFORD, CONNECTICUT			
DEPARTMENT OF ENGINEERING			
WASHINGTON STREET HIGH SCHOOL ALTERATIONS 110 WASHINGTON ST. HARTFORD, CONN.			DWG. NO. 1
DESIGNED BY A.H. HAY	RECOMMENDED BY DANIEL T. WILCOX	APPROVED BY CITY ENGINEER	
DRAWN BY D.J.T.	CHECKED BY D.J.T.	DATE APR 7-1965	DAYBOOK NO. 09876-B

VERIFY EXISTING
CONDITIONS AND
DIMENSIONS AT
BUILDING