




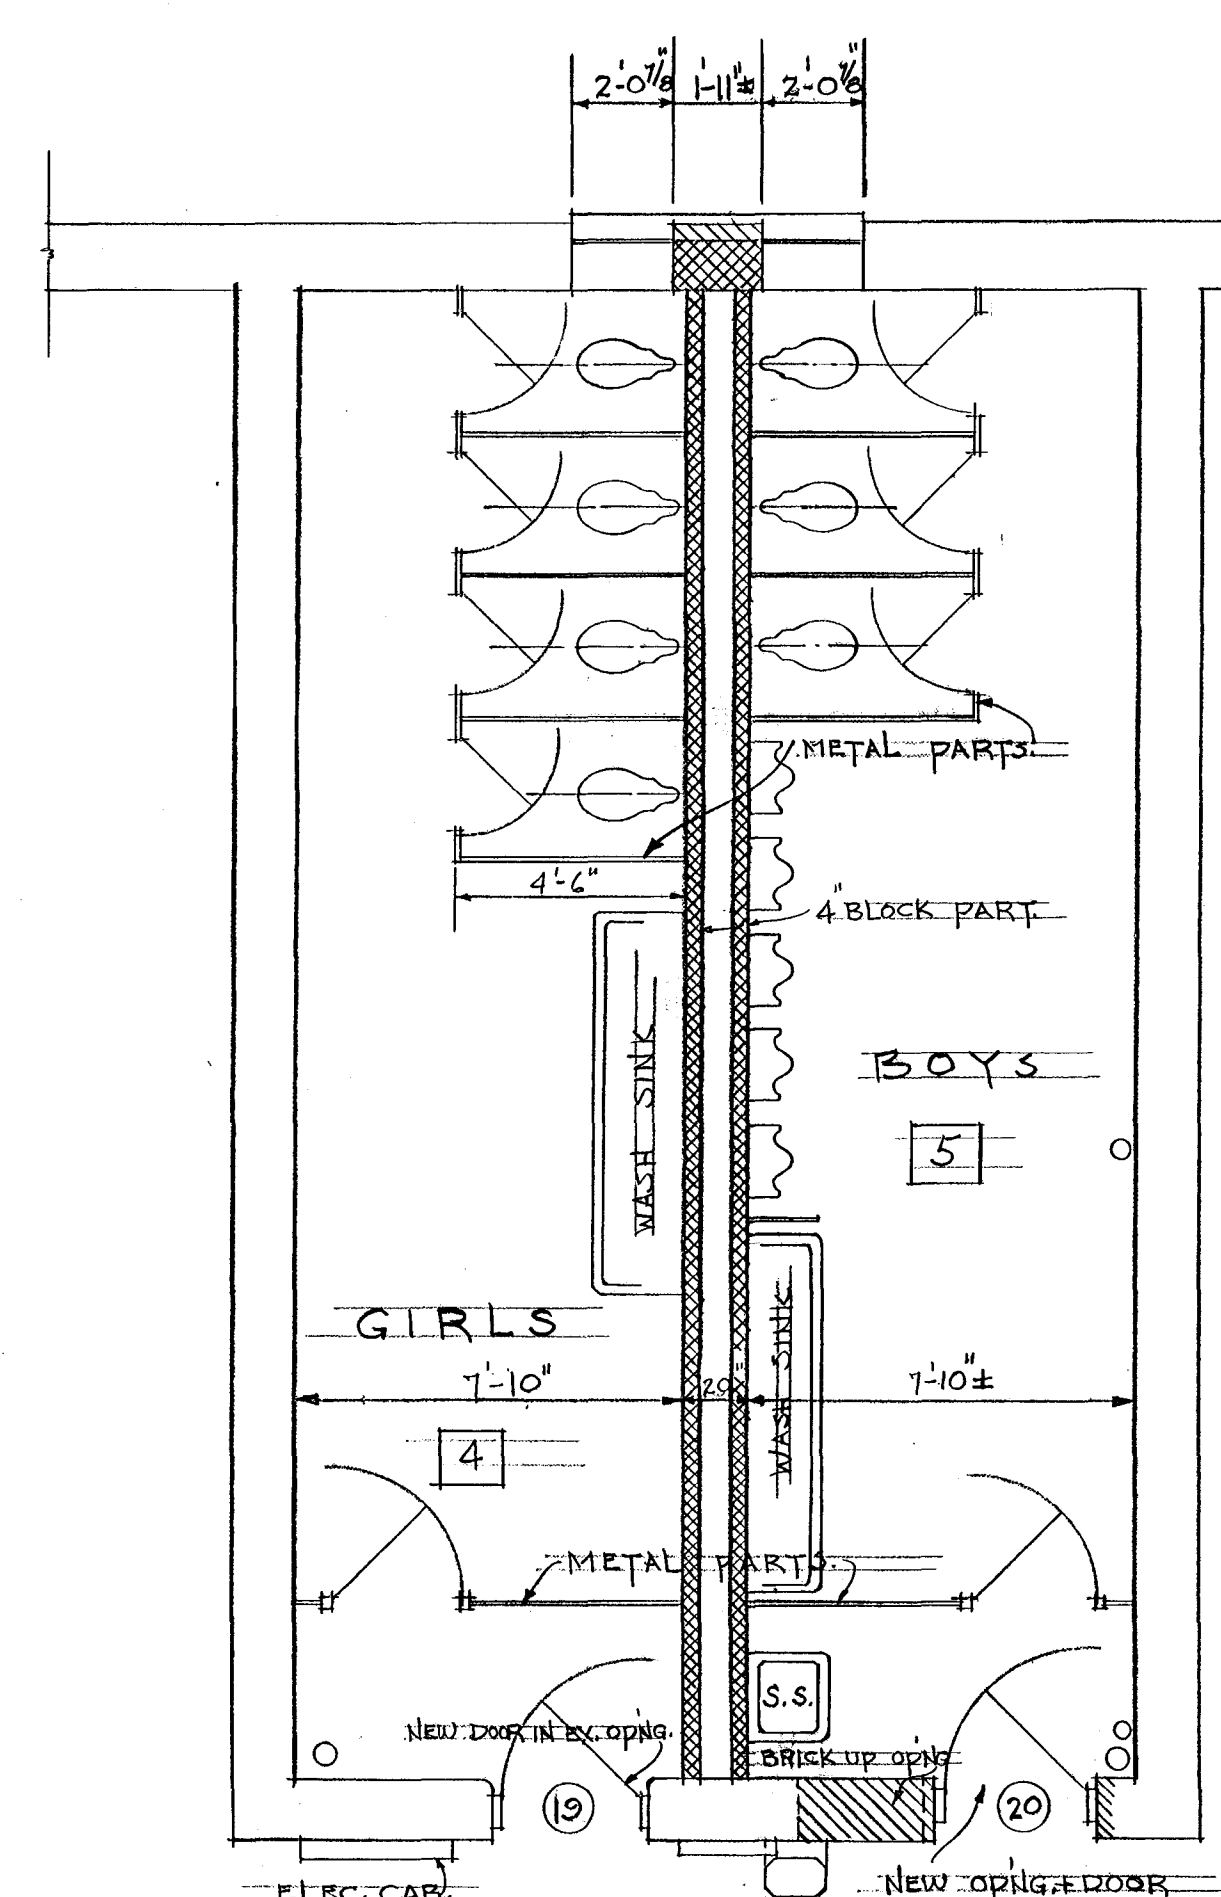


GROUND FLOOR TOILETS.

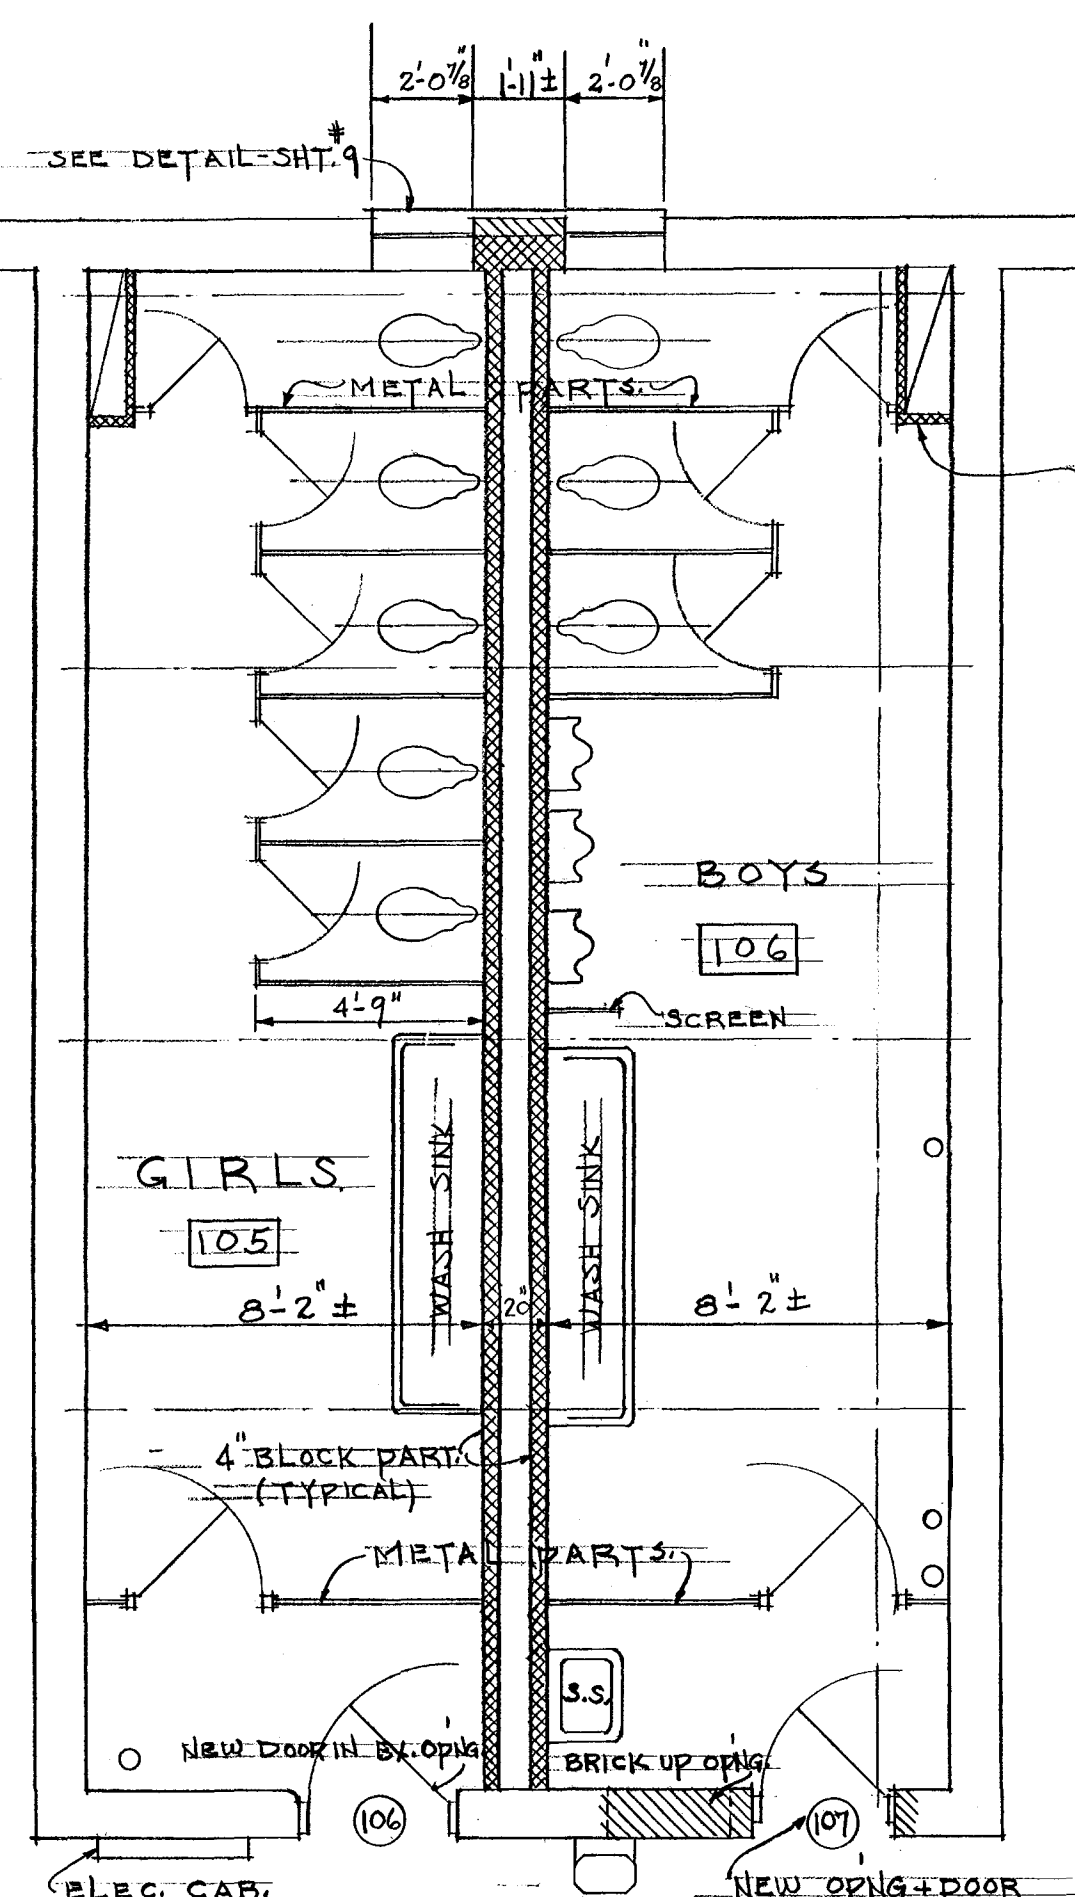


FIRST FLOOR TOILETS.

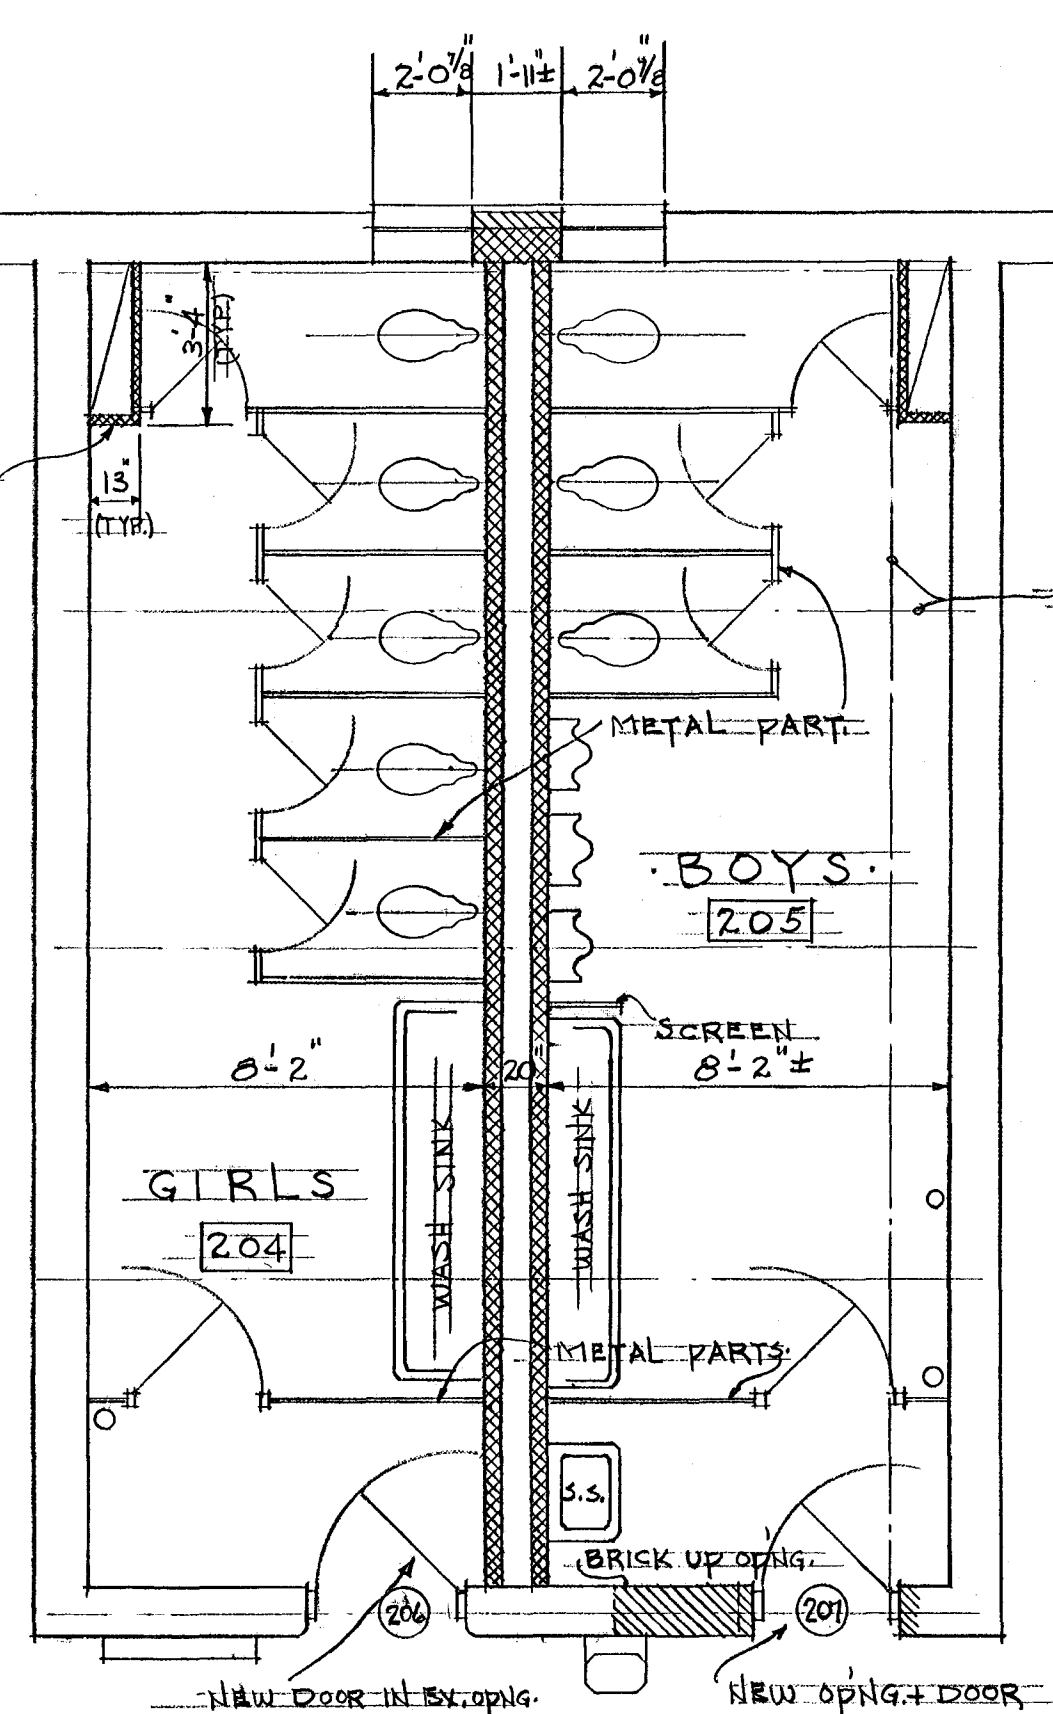


SECOND FLOOR TOILETS.

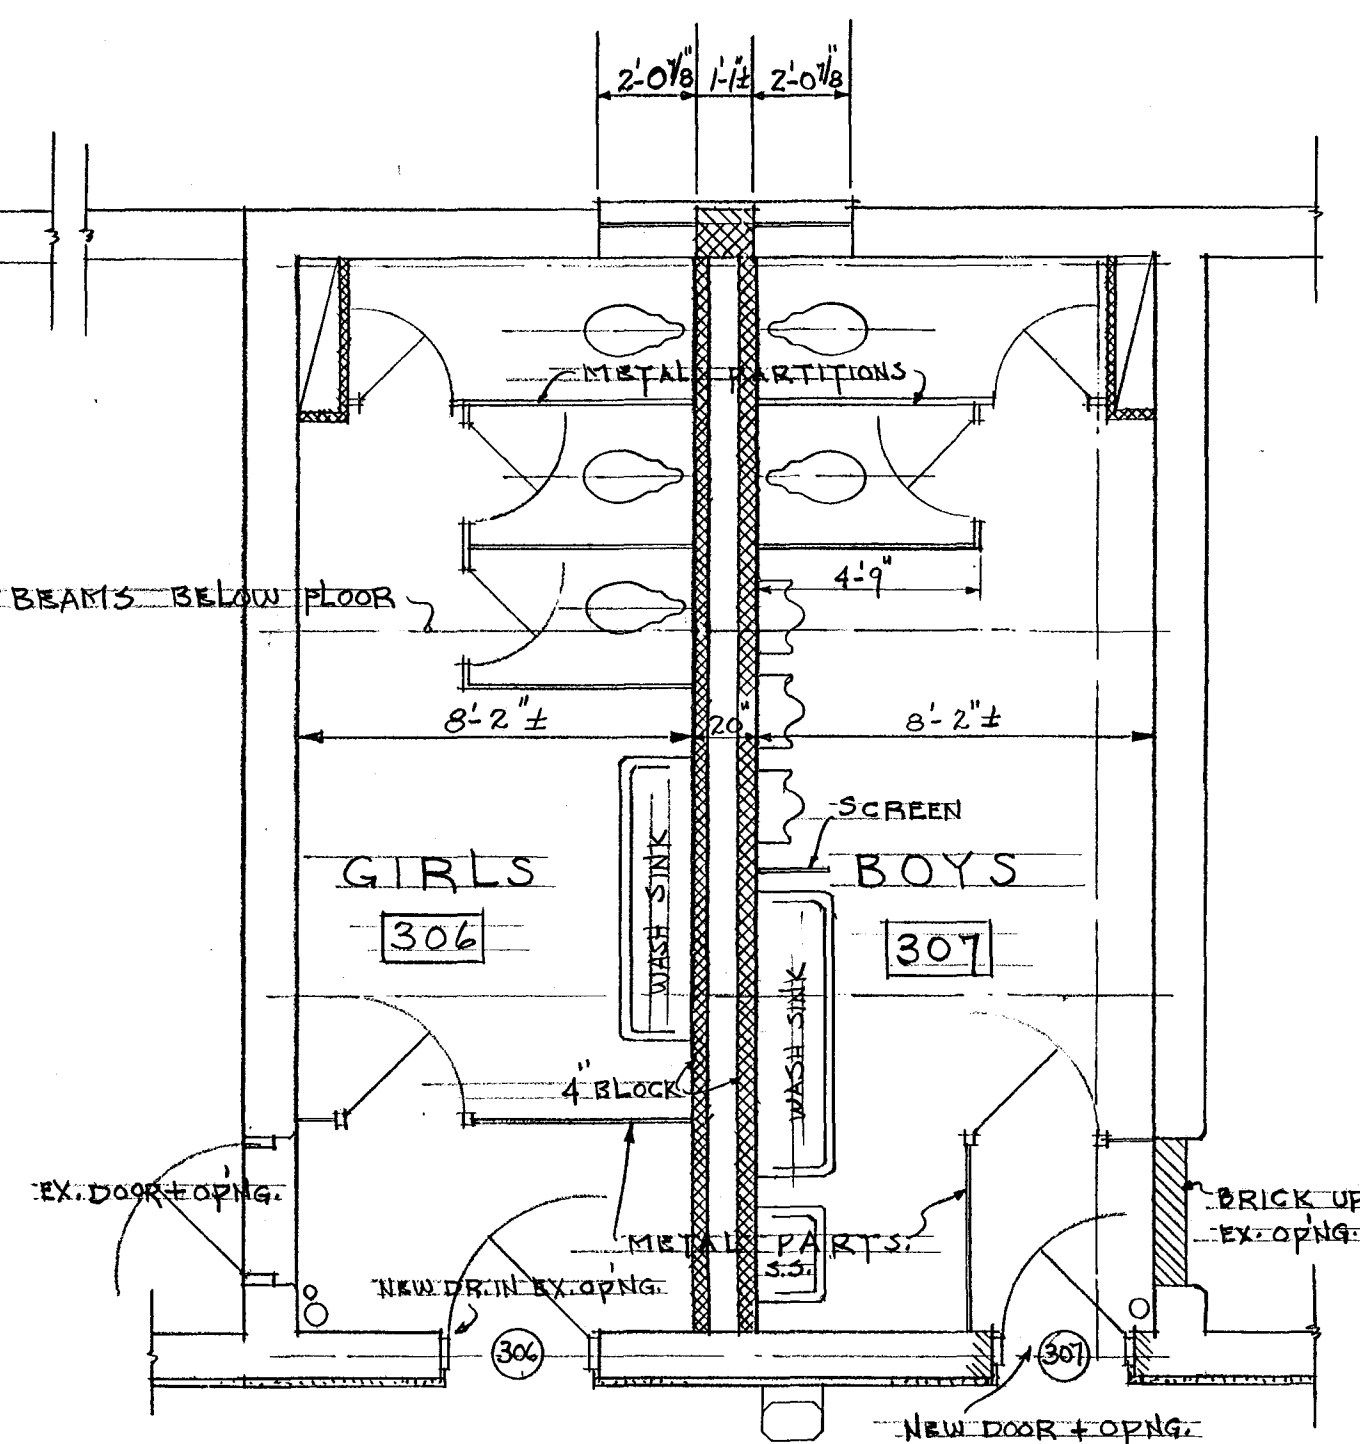


THIRD FLOOR TOILETS.

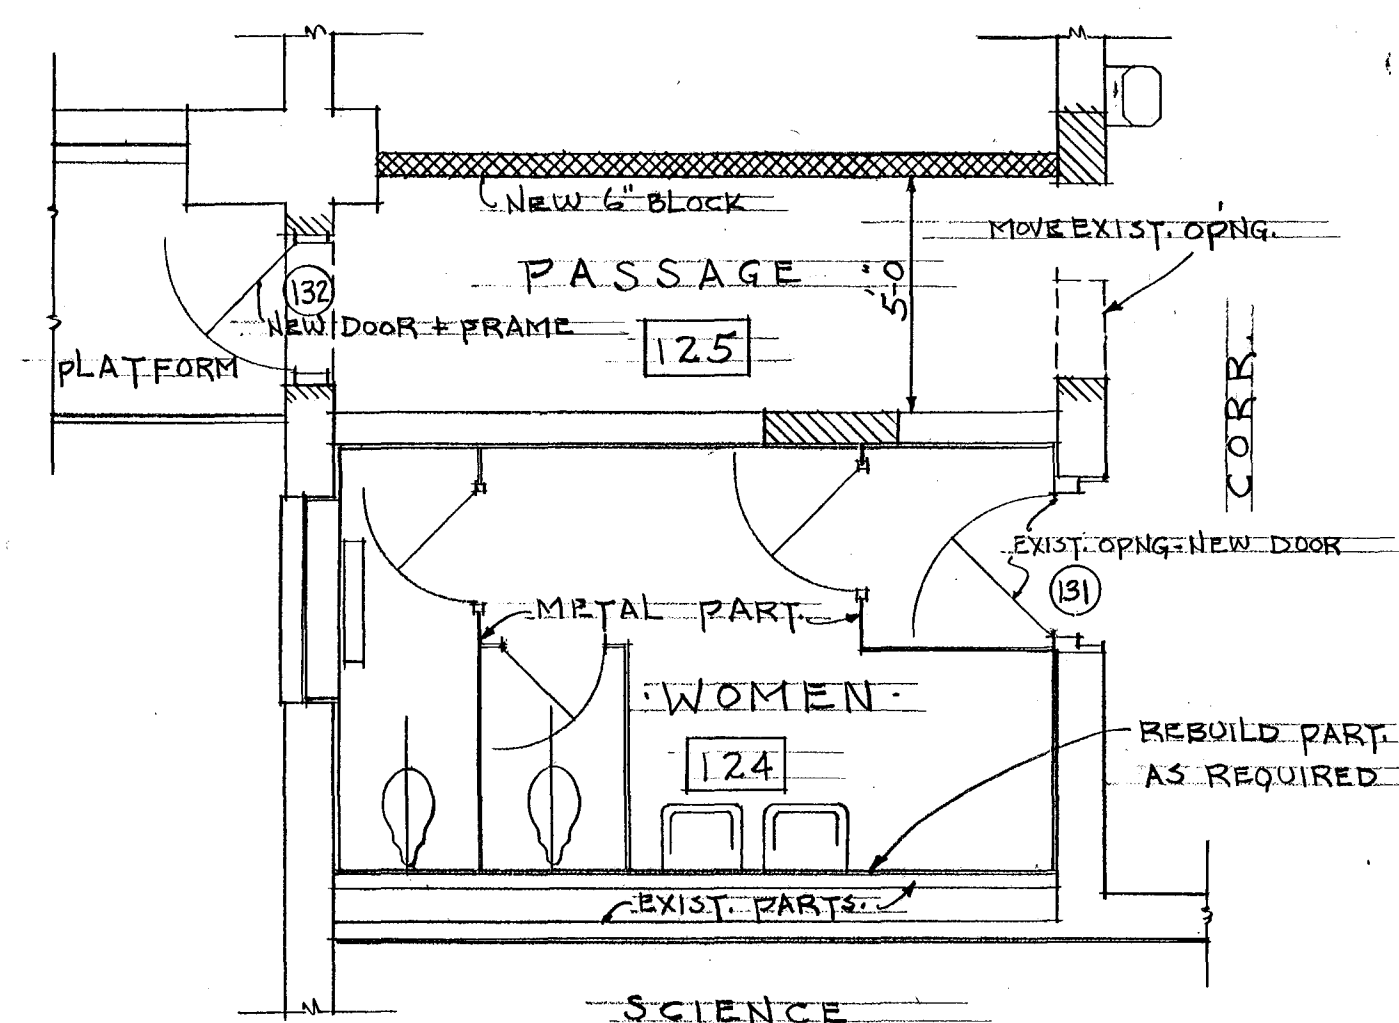


FIRST FLOOR WOMENS TOILET.

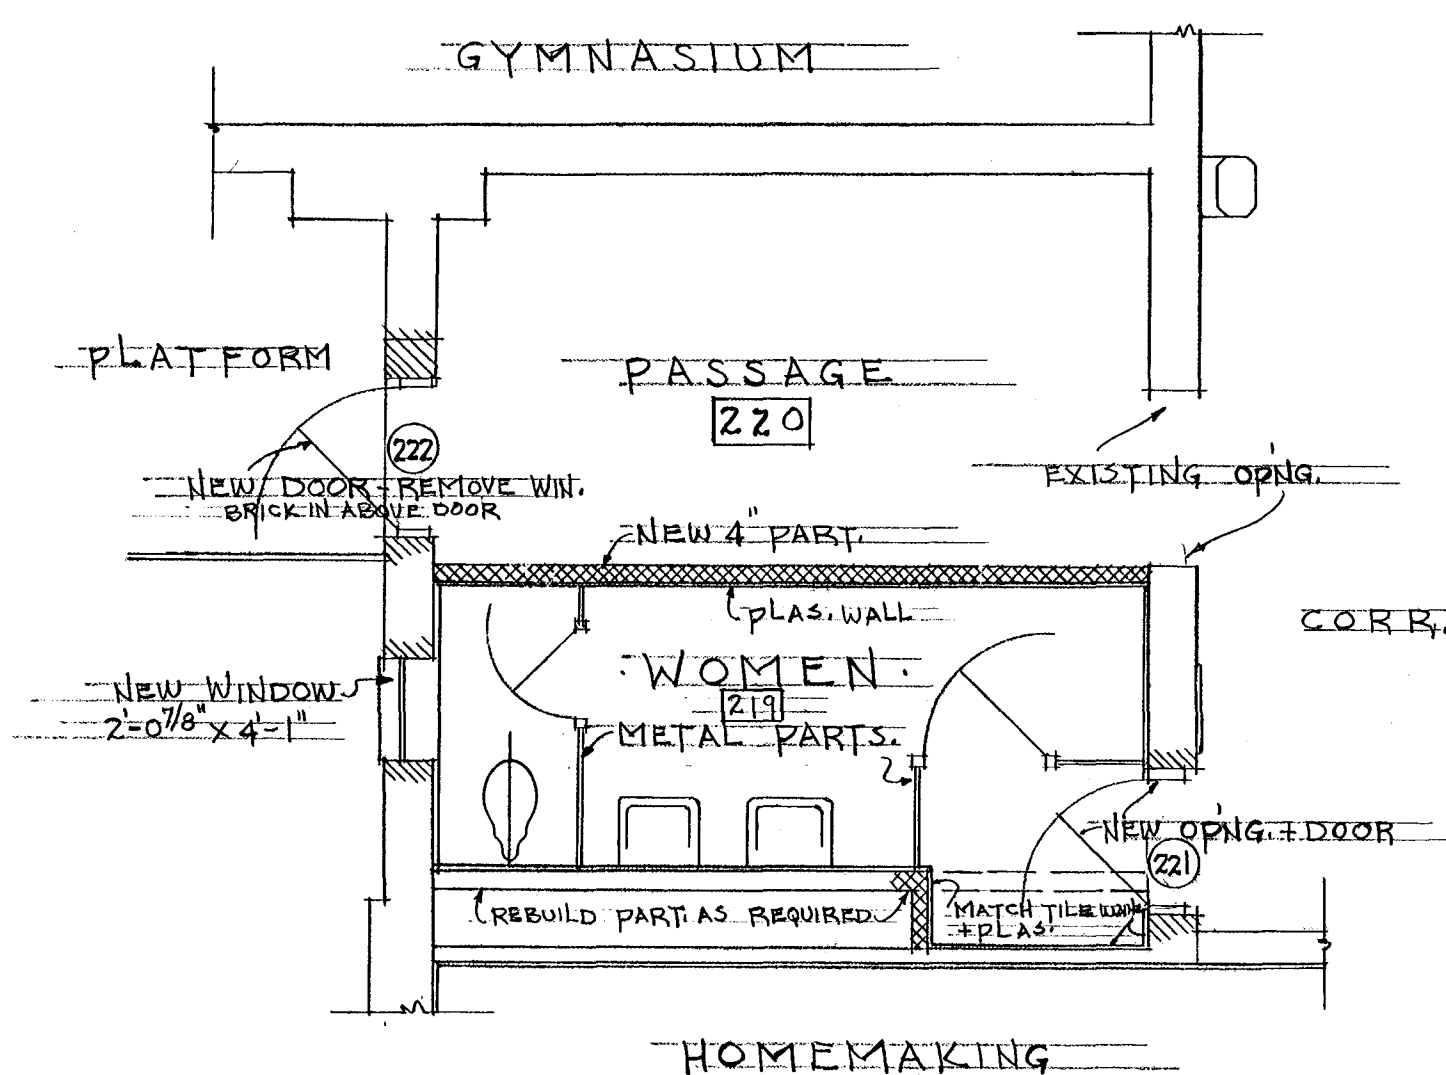

SECOND FLOOR WOMENS TOILET.

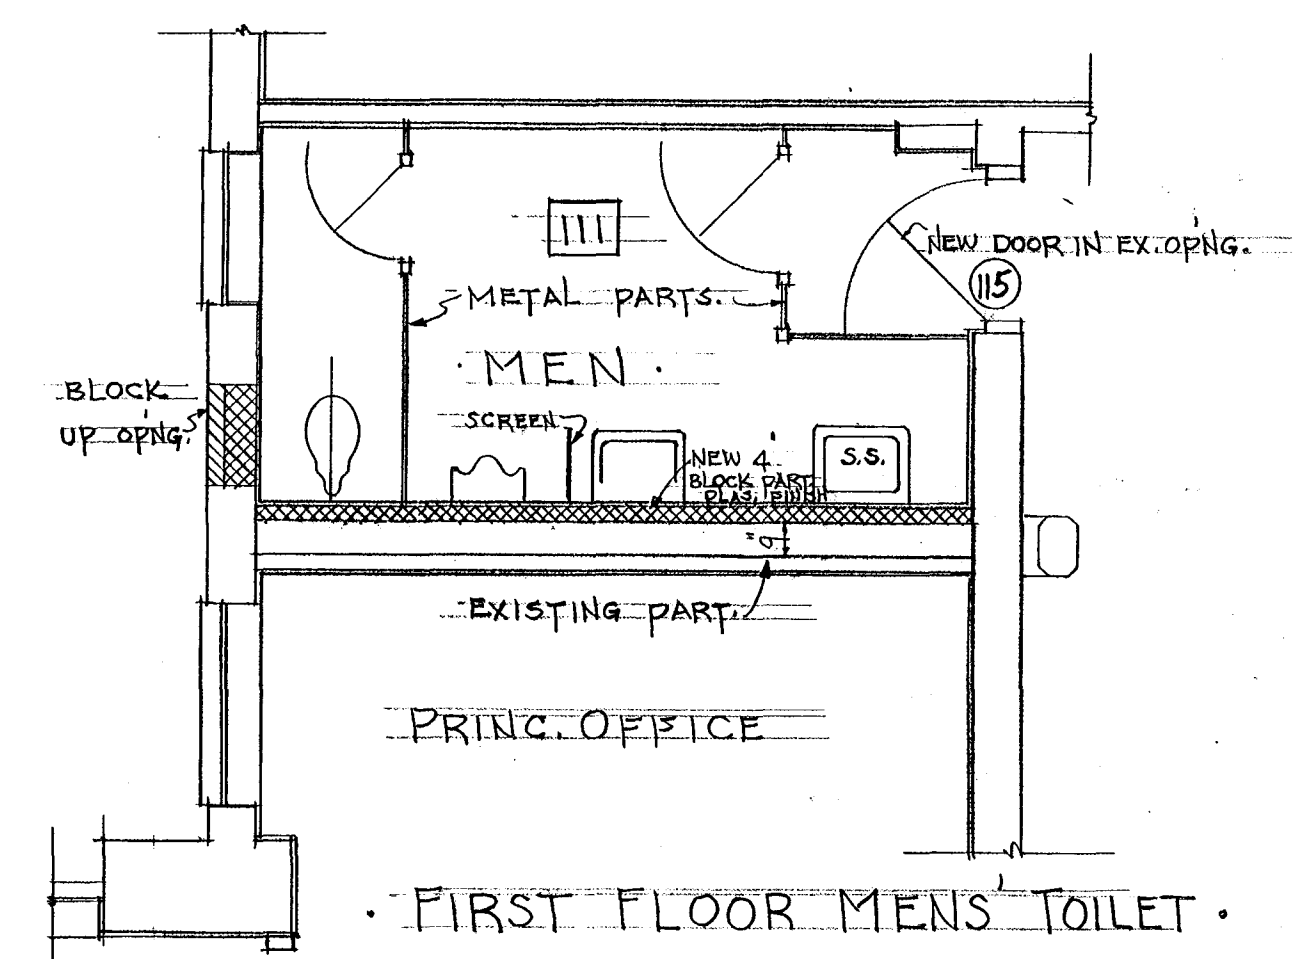

FIRST FLOOR MENS TOILET.

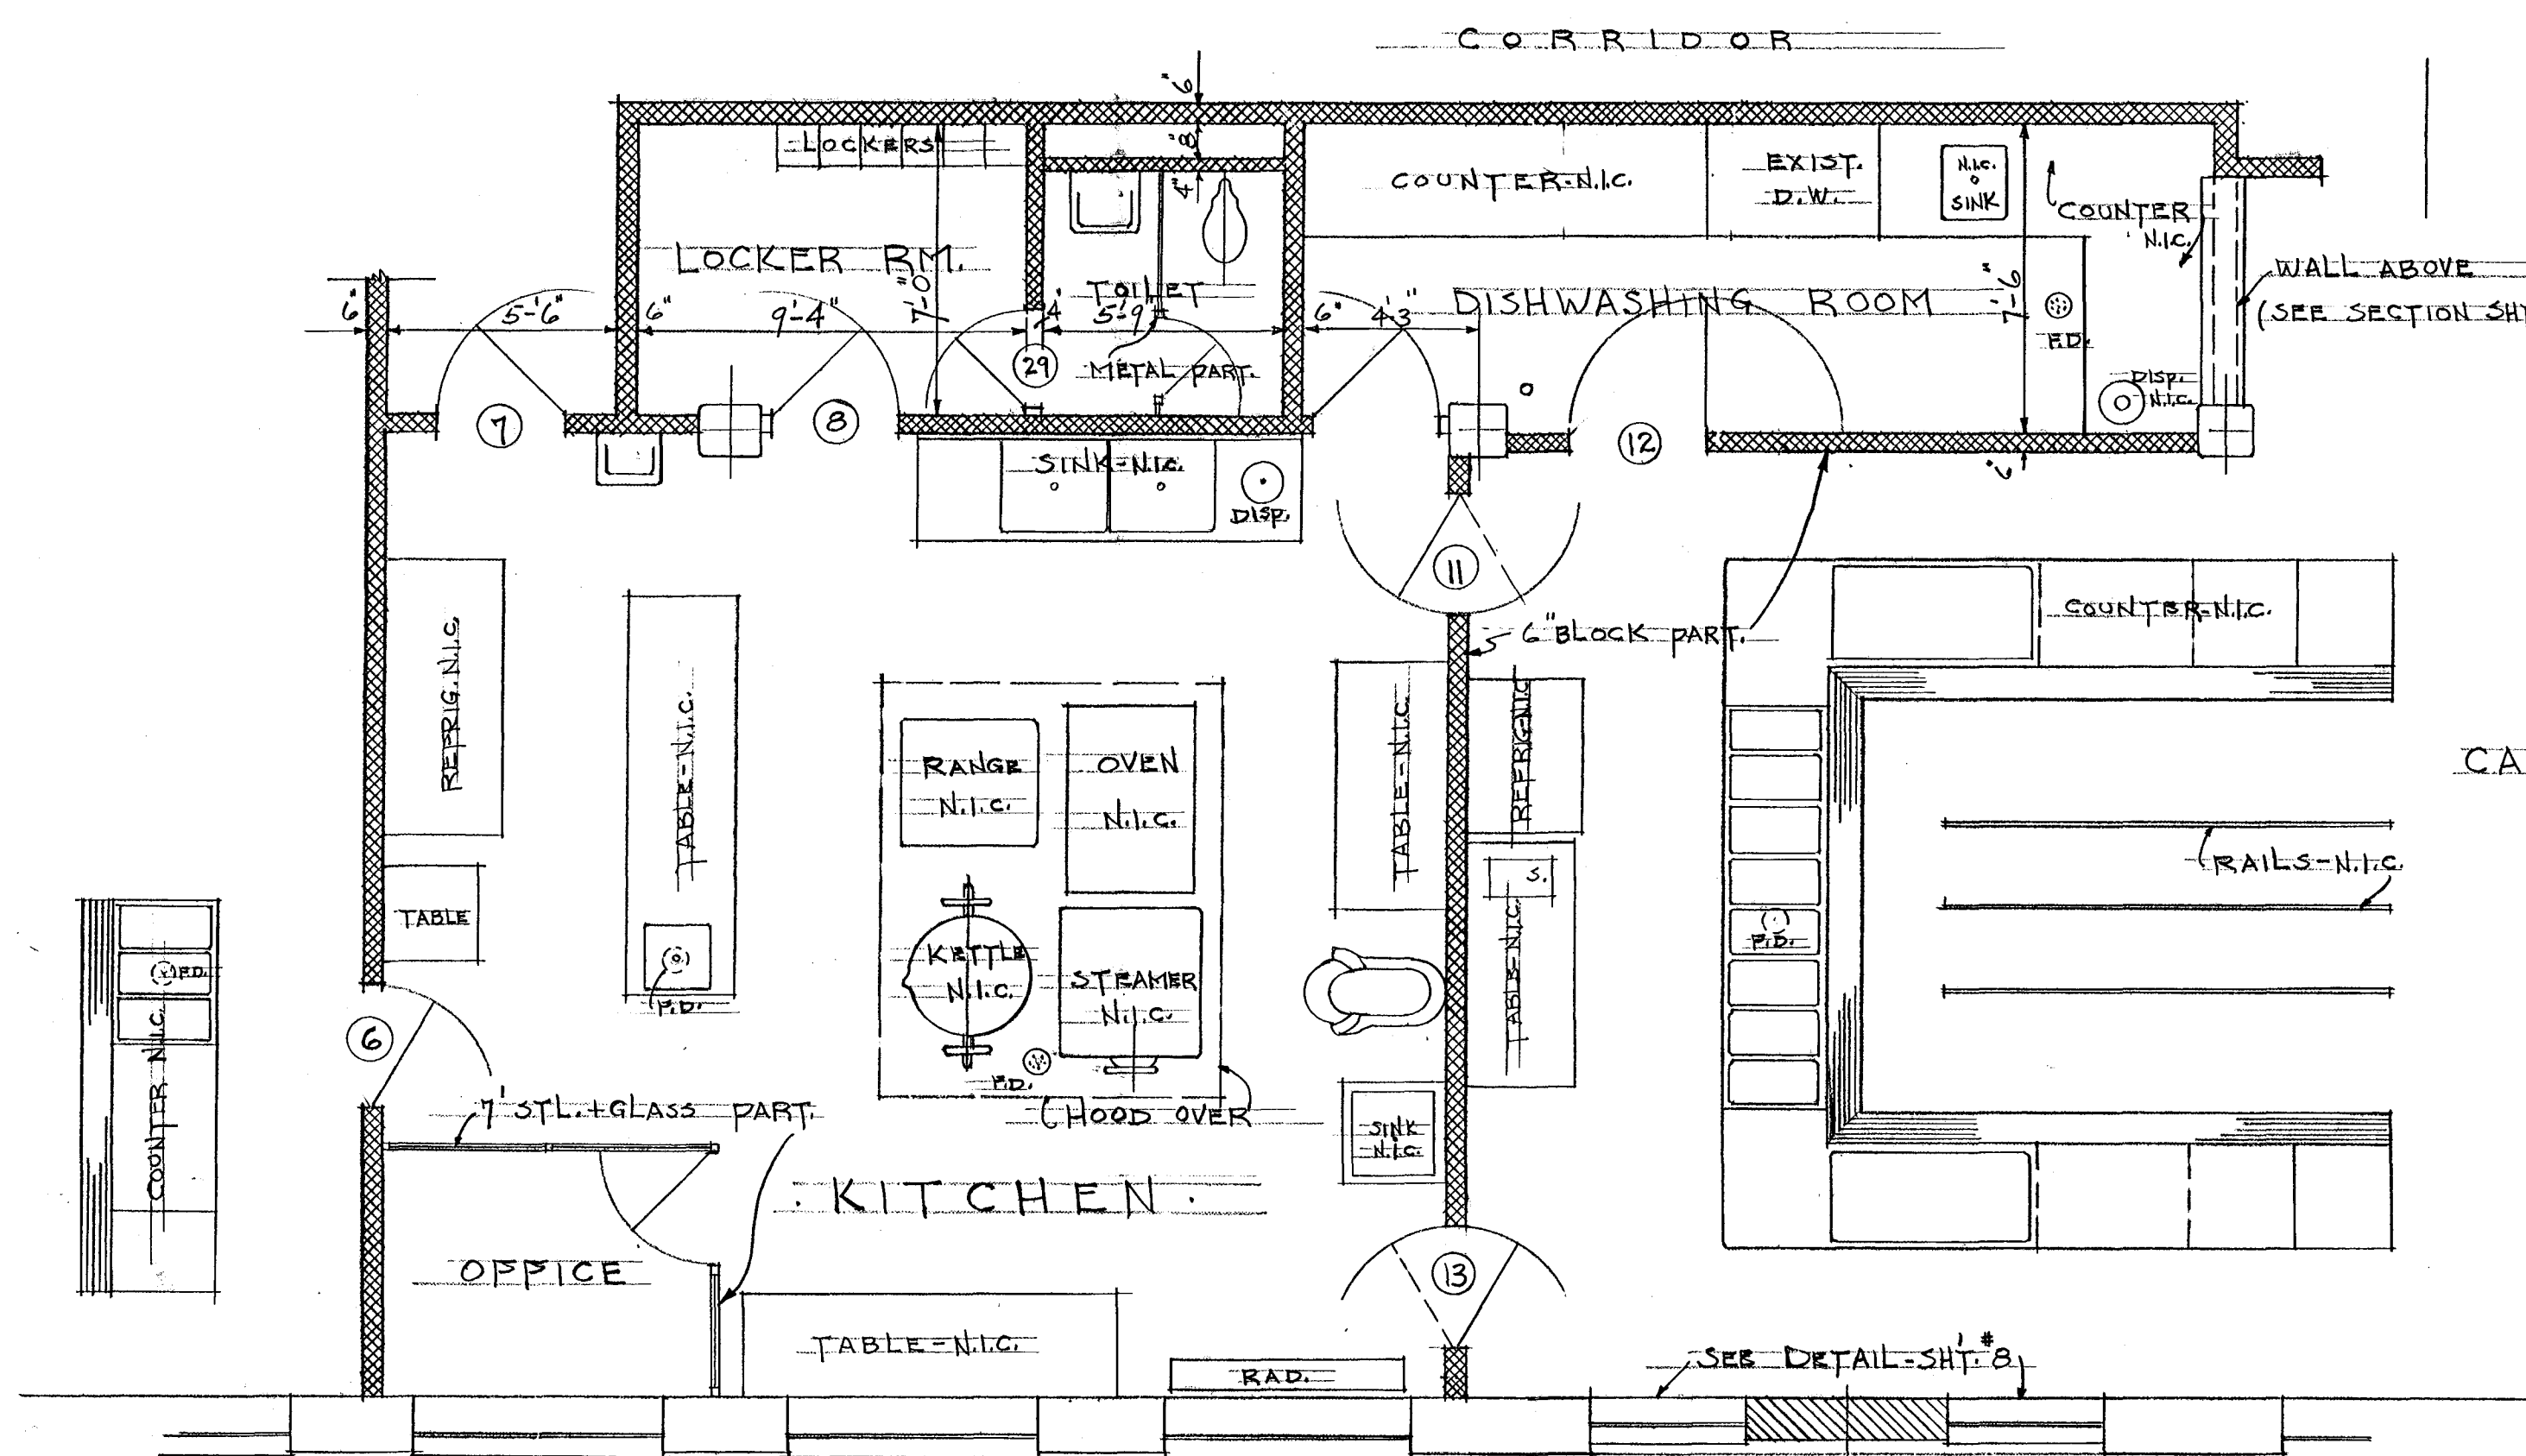


PLAN OF KITCHEN AREA.

GROUND FLOOR

SCALE 1/4"=1'-0"

SCALE 1/4"=1'-0"

CAFETERIA

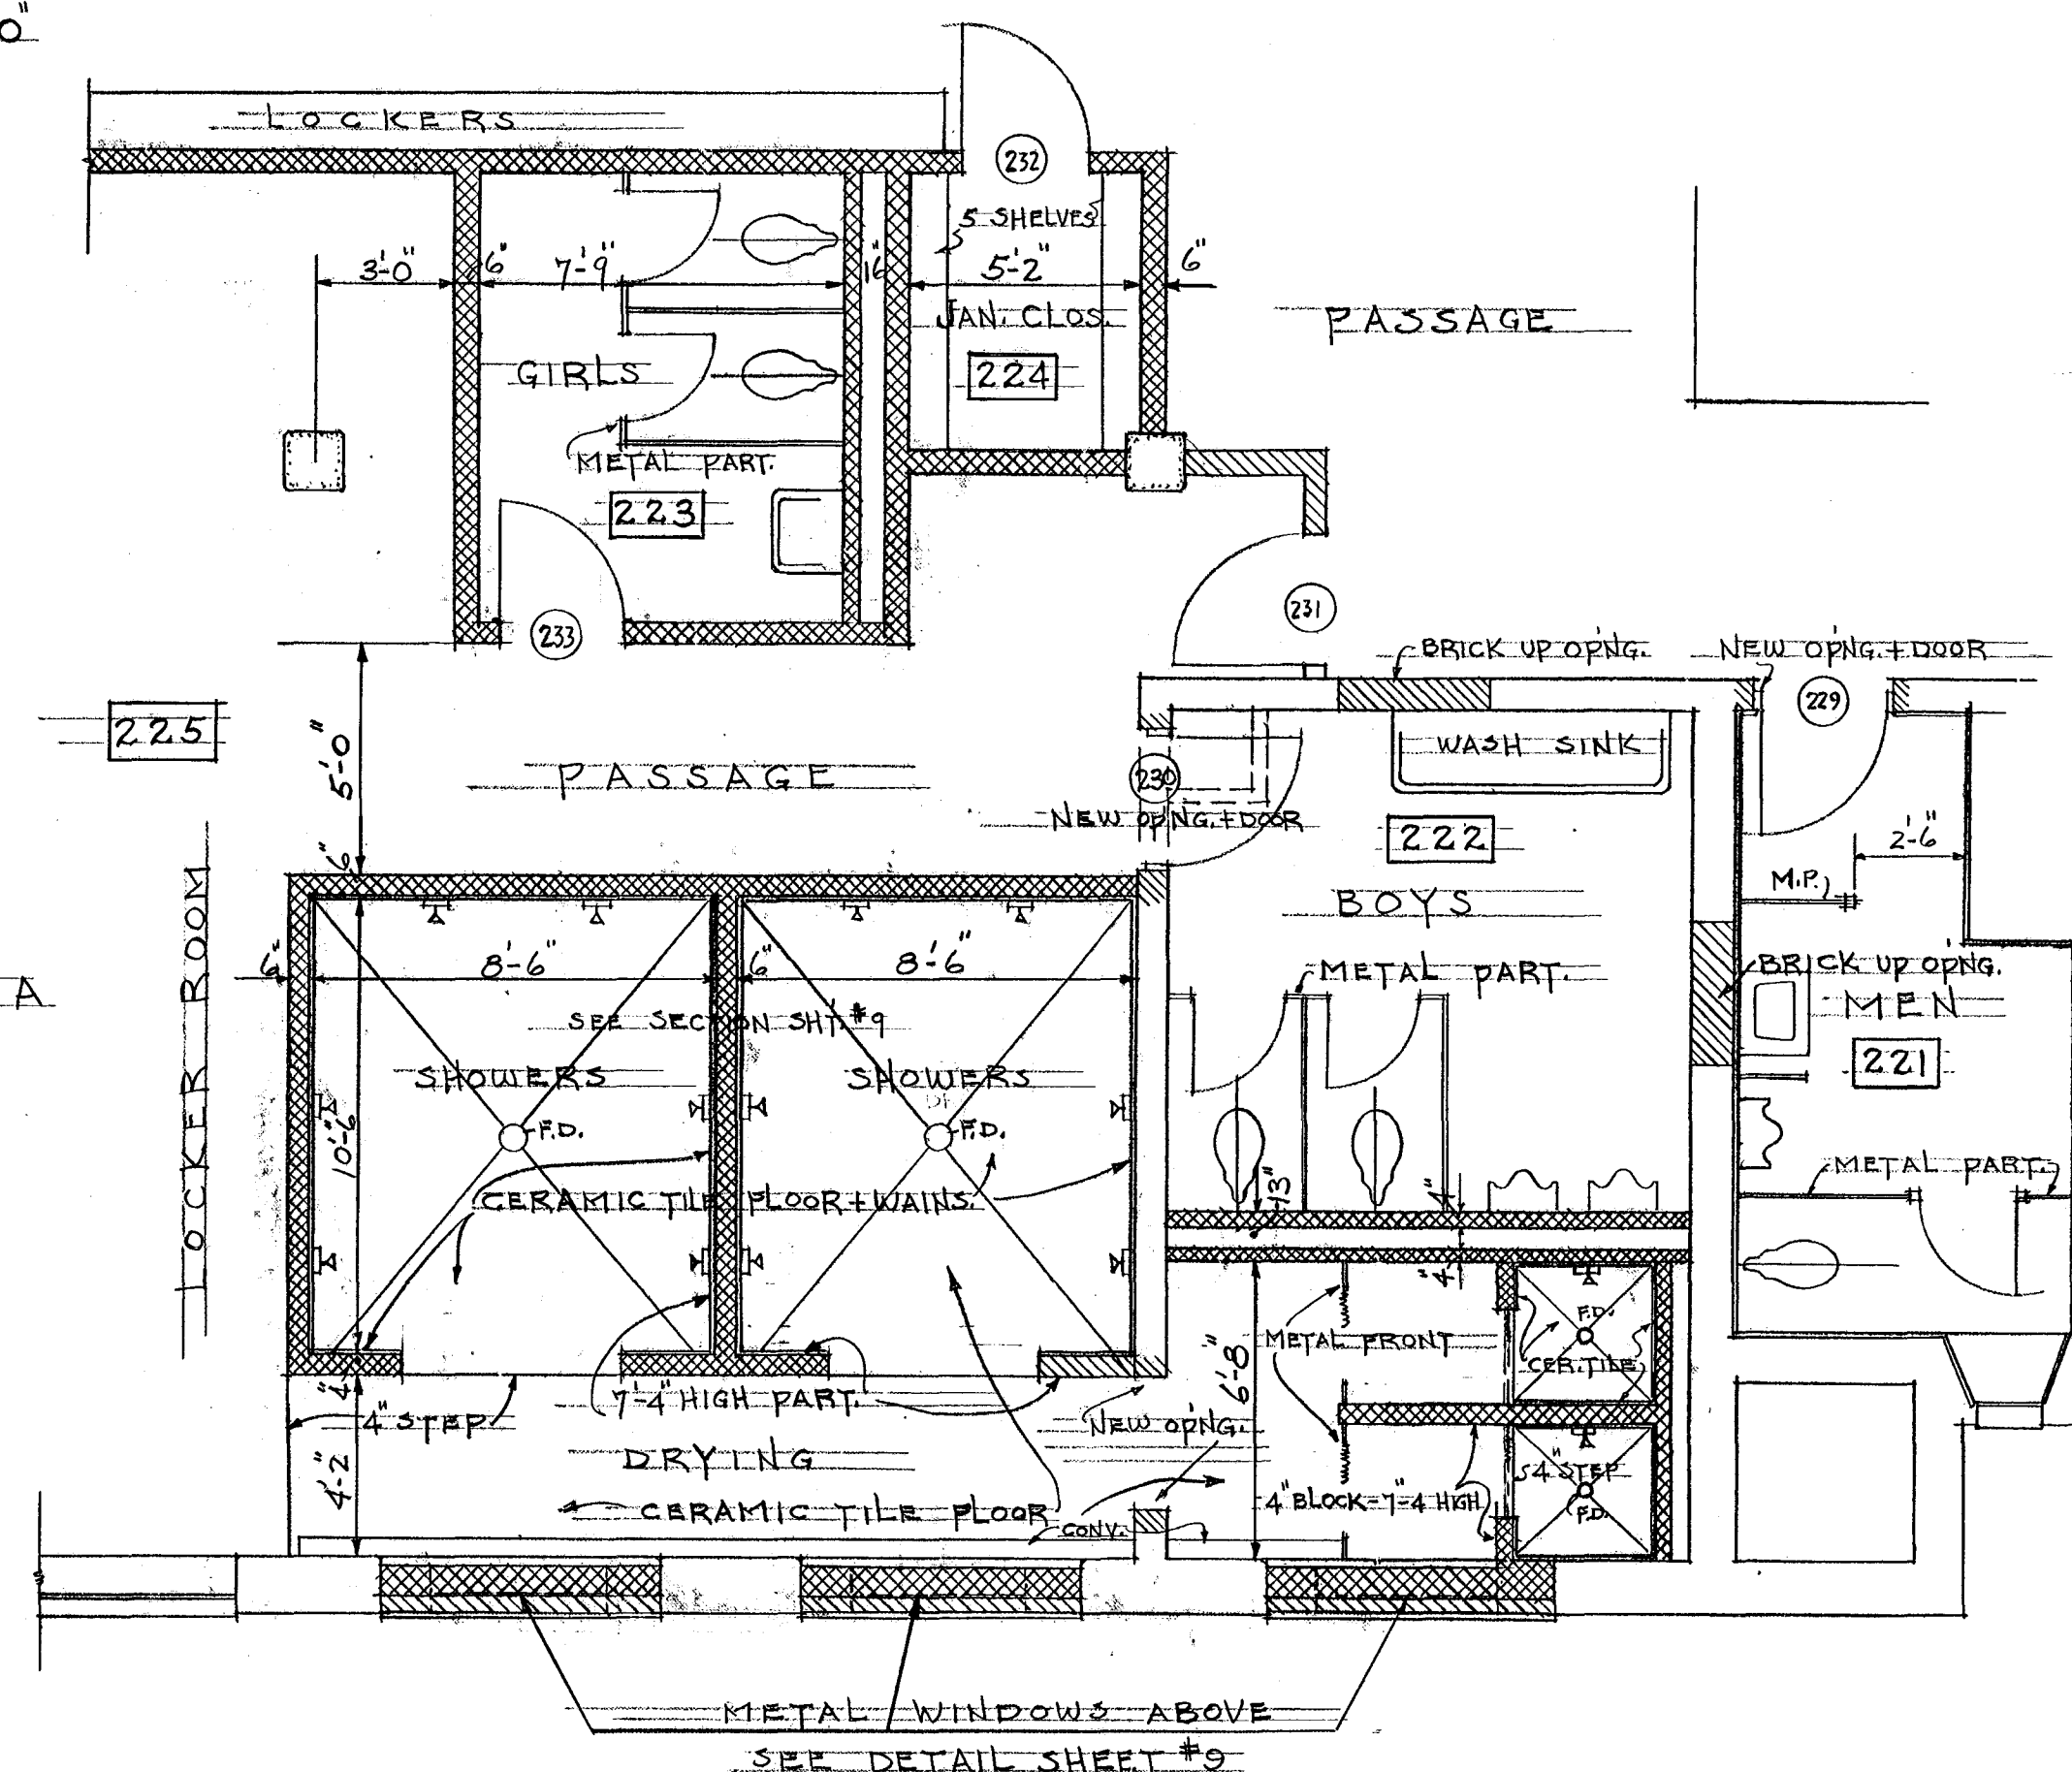

SCALE 1/4"=1'-0"

CITY OF HARTFORD, CONNECTICUT DEPARTMENT OF ENGINEERING			DWG. NO.
WASHINGTON STREET HIGH SCHOOL ALTERATIONS 110 WASHINGTON ST. HARTFORD, CONN.			7
SUBMITTED a.h. [Signature]	RECOMMENDED D. [Signature]	APPROVED CITY ENGINEER	
DESIGN AHS	DRAWN AHS	DAYBOOK NO. 02876-H	
TRACED	CHECK AHS	DATE APR. 7-1965	

VERIFY EXISTING
CONDITIONS AND
DIMENSIONS AT
BUILDING