




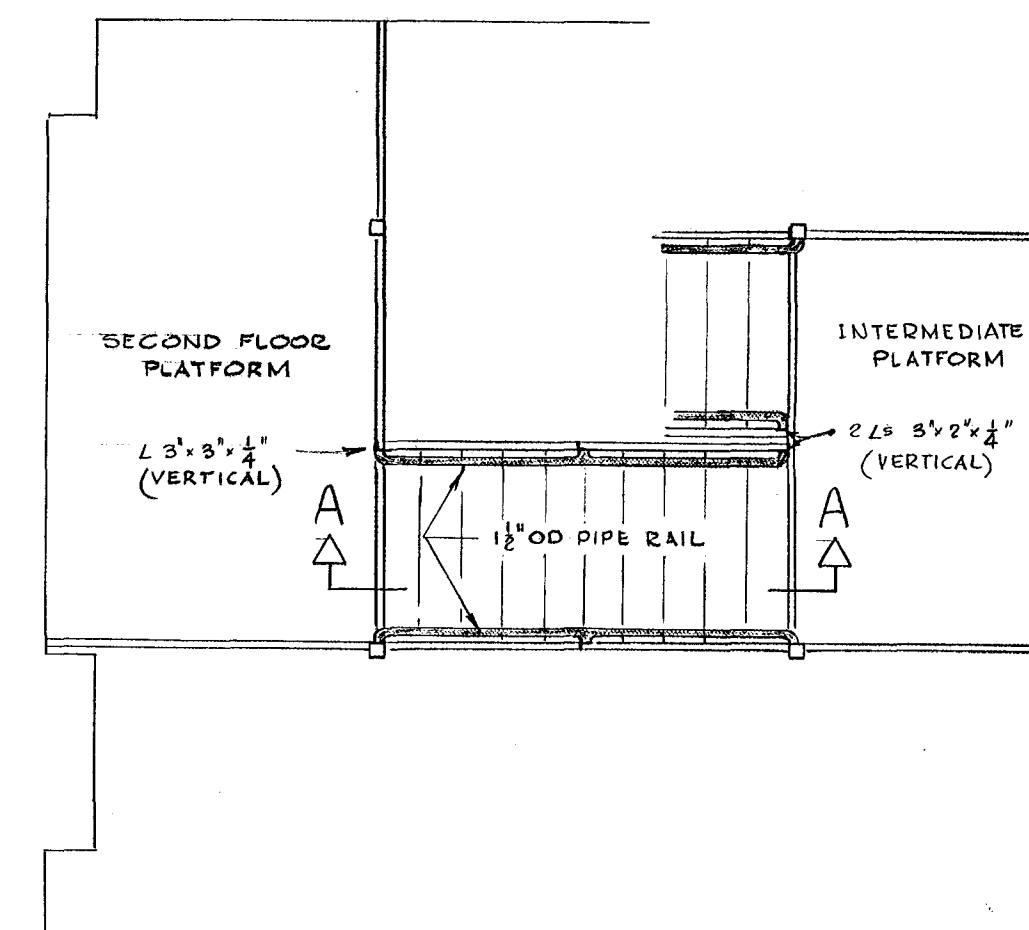


PLAN OF HAND RAILING
SCALE 1/4" = 1'-0"

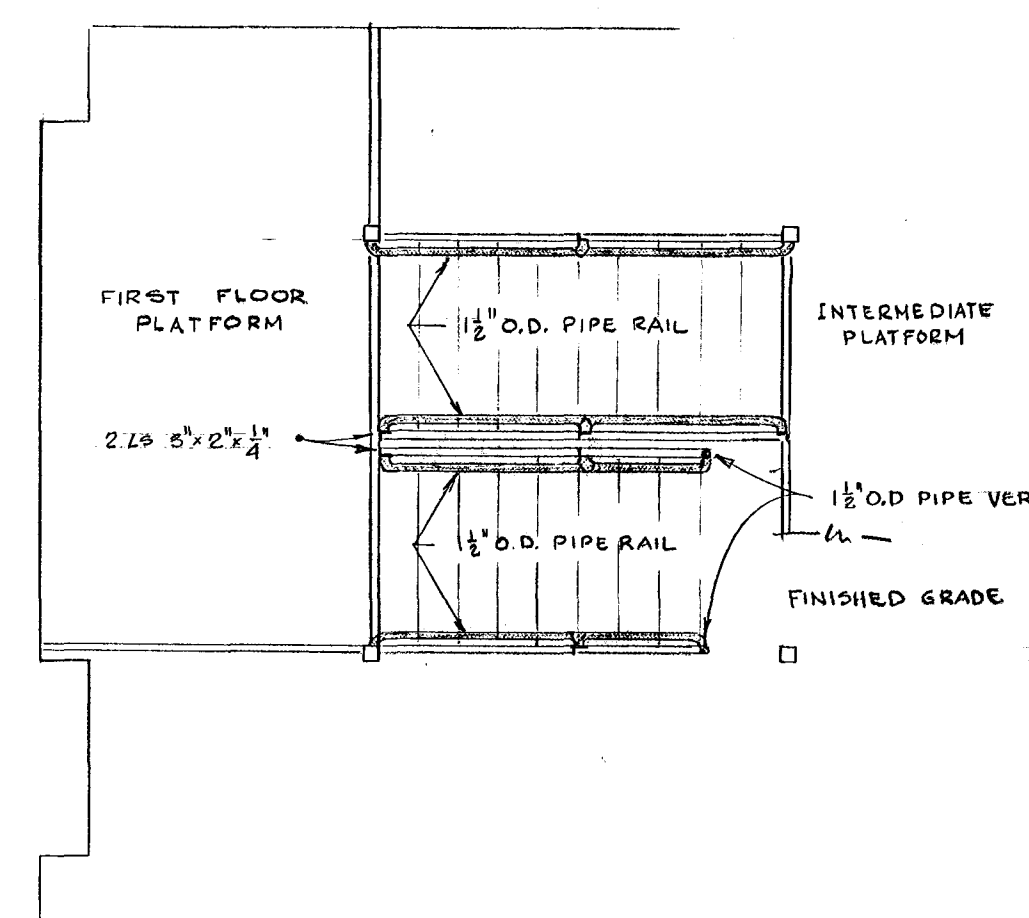


PLAN OF HAND RAILING
SCALE 1/4" = 1'-0"

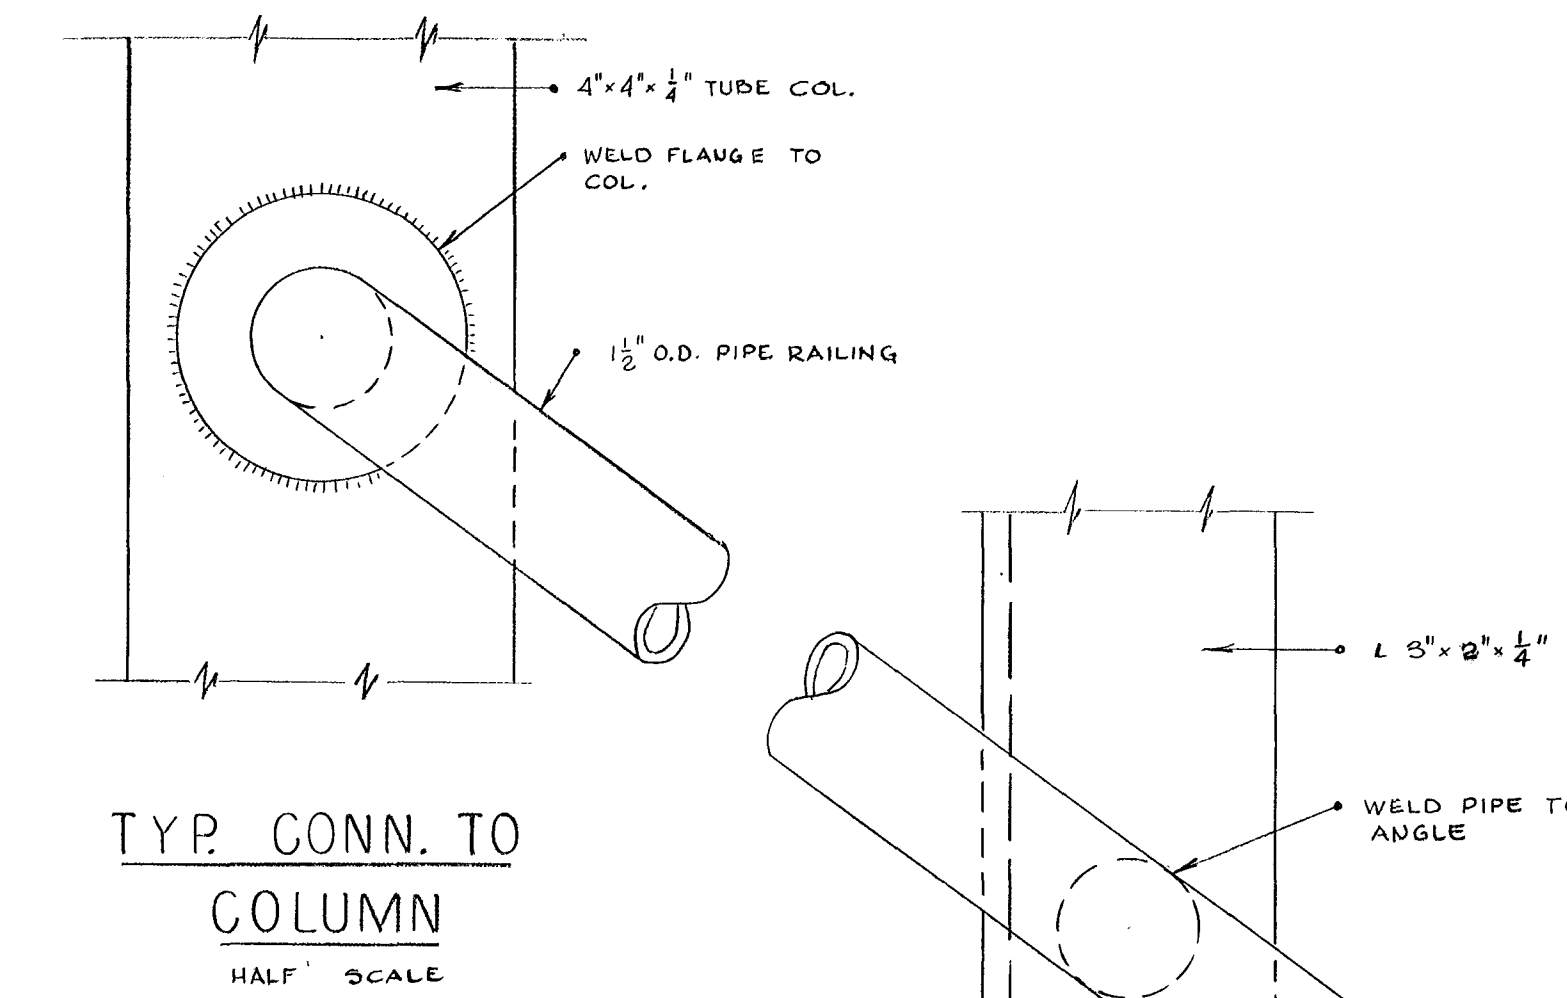


TYP. CONN. TO
COLUMN
HALF SCALE

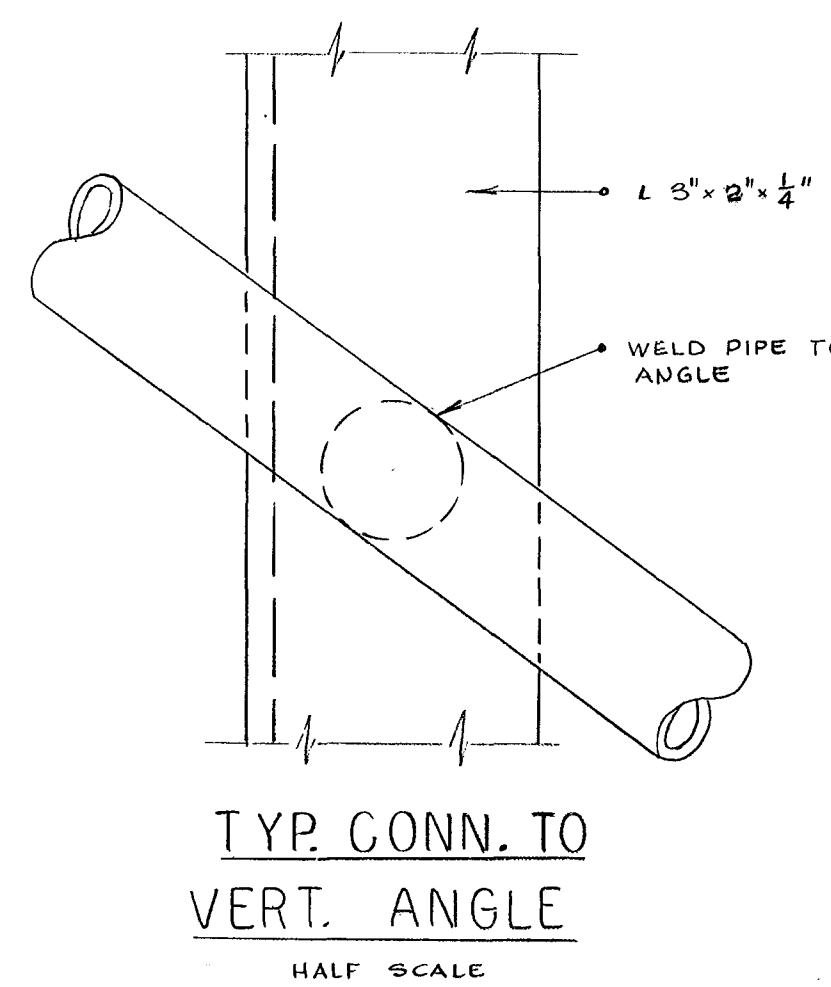


TYP. CONN. TO
VERT. ANGLE
HALF SCALE

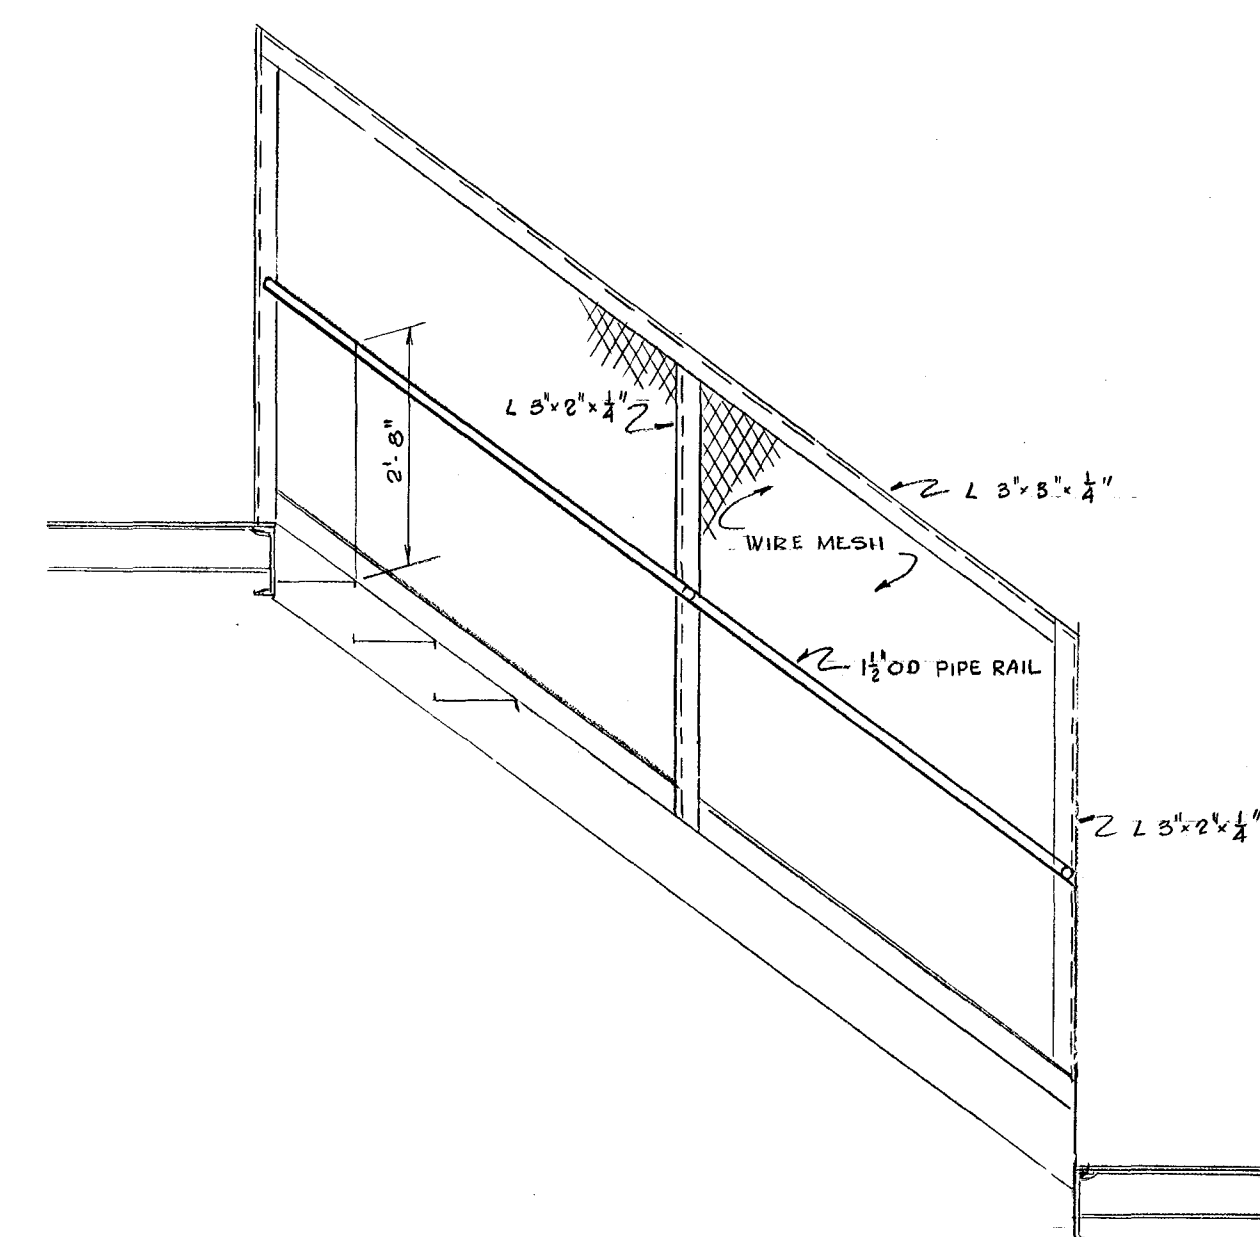


SECTION A-A
SCALE 1/2" = 1'-0"

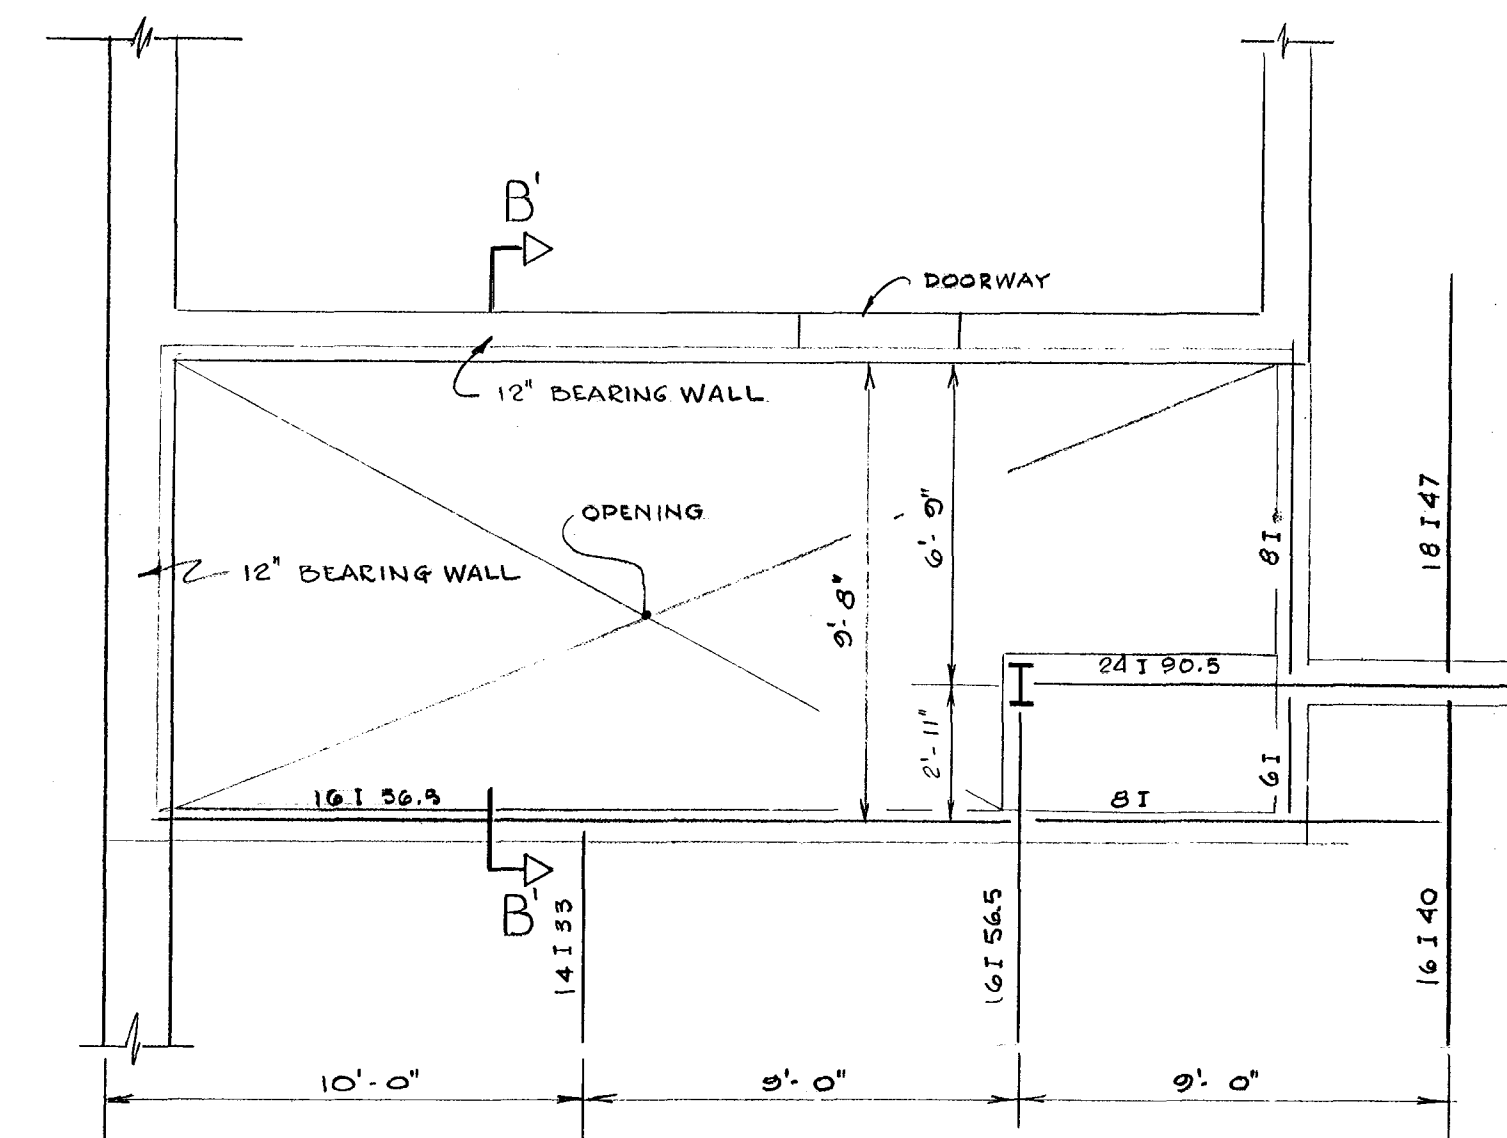


EXISTING CONDITIONS RM. 302
SCALE 1/4" = 1'-0"

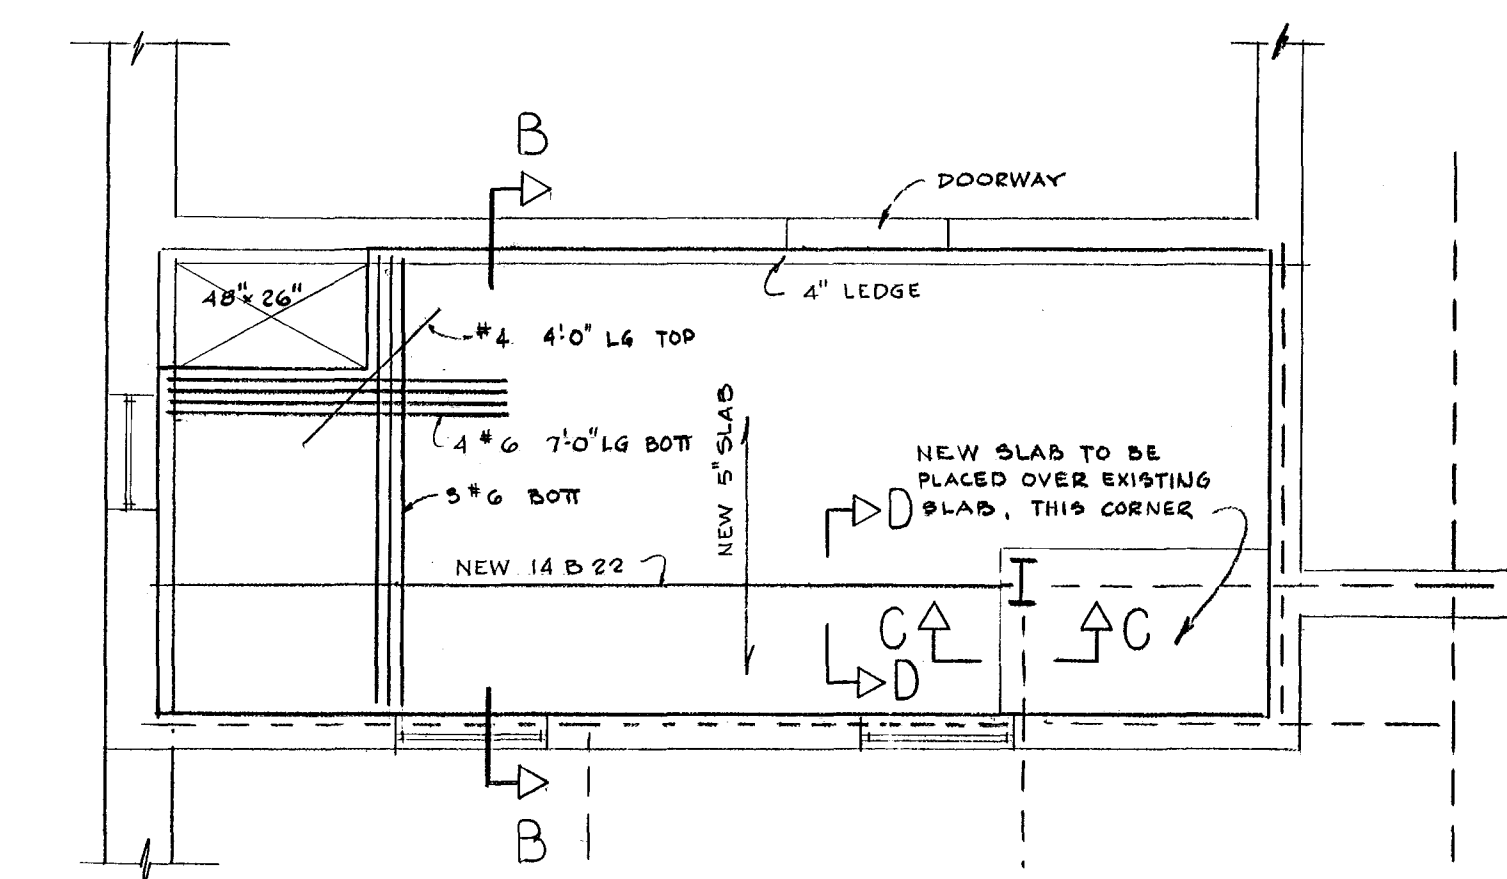


PLAN OF NEW SLAB
SCALE 1/4" = 1'-0"

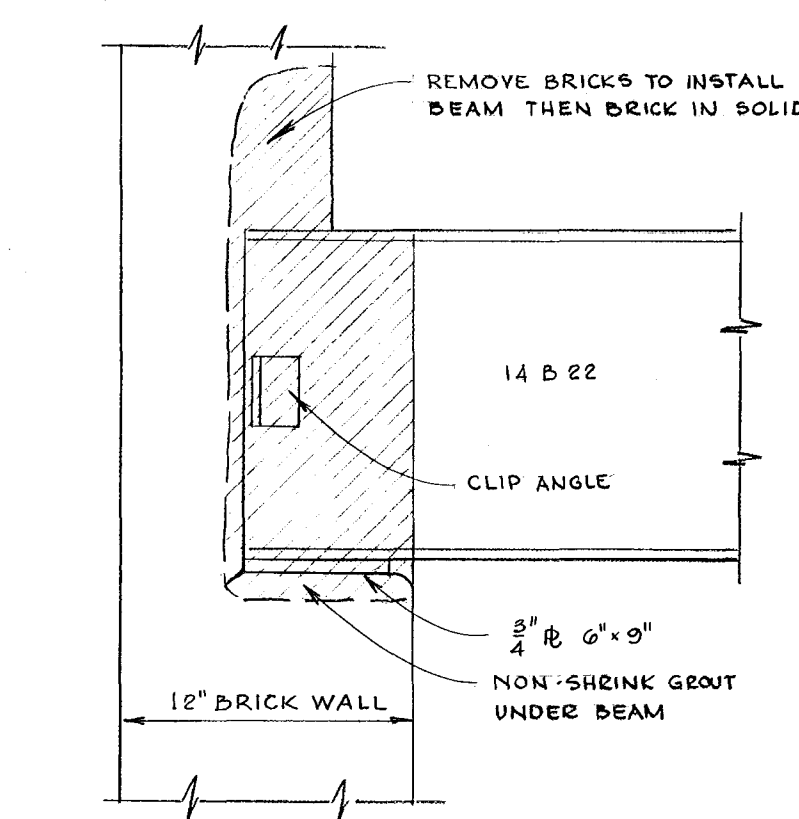


NEW BEAM TO BRG. WALL
SCALE 1/2" = 1'-0"

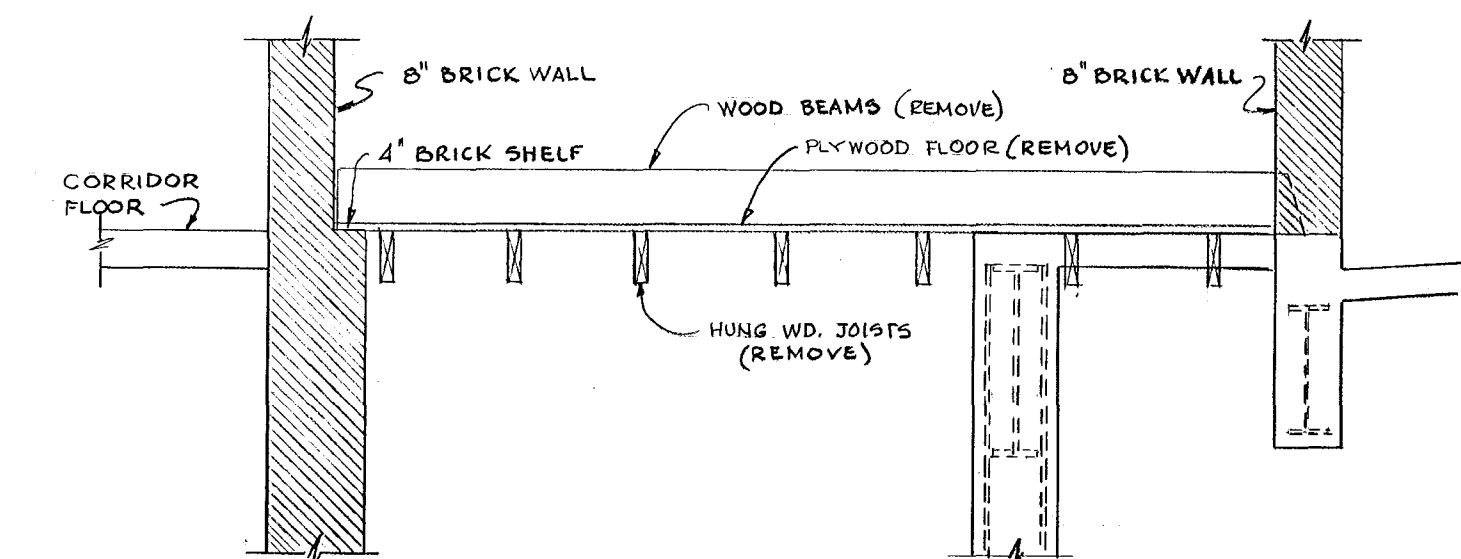


SECTION B-B
SCALE 1/2" = 1'-0"

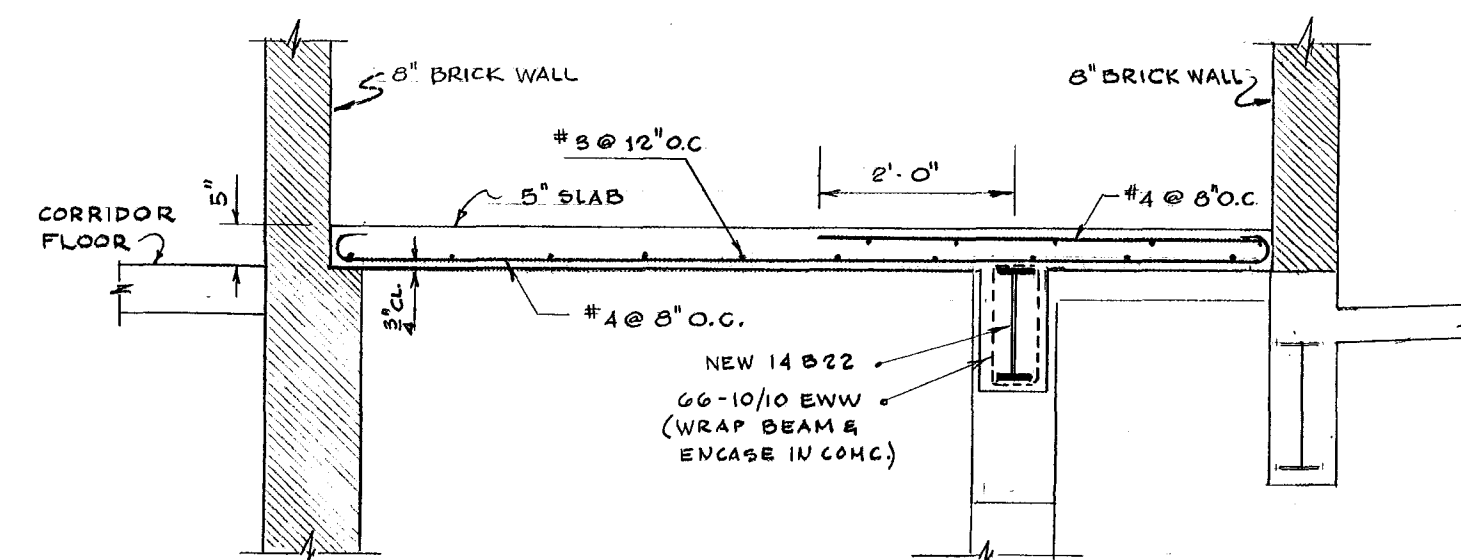

SECTION B-B
SCALE 1/2" = 1'-0"

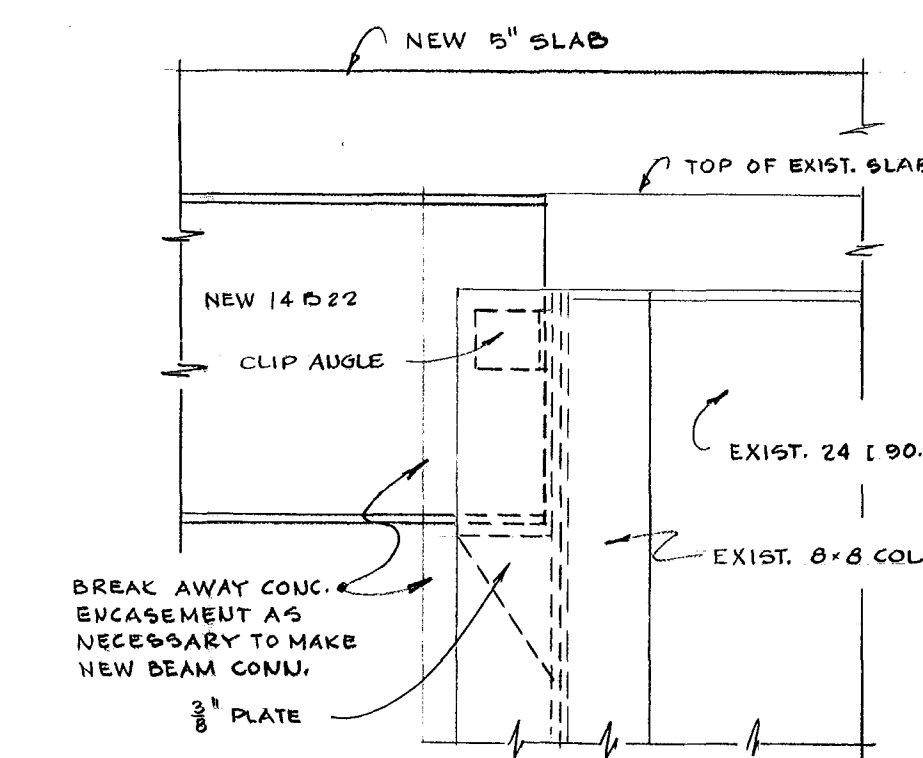

SECTION C-C

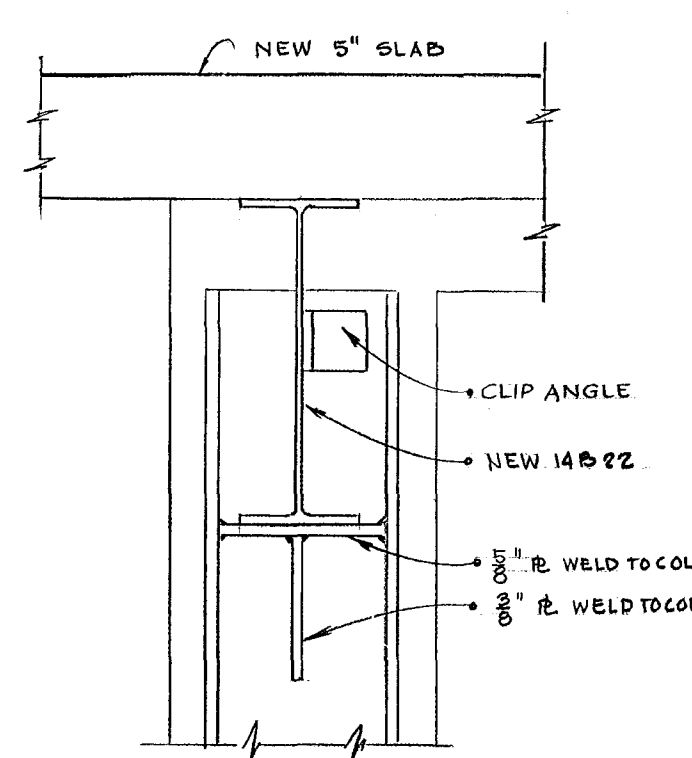

SECTION D-D

CONN. OF NEW BEAM
TO COLUMN
SCALE 1/2" = 1'-0"

NOTE: THIS CONNECTION DETAIL
SUBJECT TO CHANGE UPON
INSPECTION OF COLUMN AFTER
REMOVAL OF FIREPROOFING.

VERIFY EXISTING
CONDITIONS AND
DIMENSIONS AT
BUILDING

CITY OF HARTFORD, CONNECTICUT DEPARTMENT OF ENGINEERING			
WASHINGTON STREET HIGH SCHOOL ALTERATIONS 110 WASHINGTON ST. HARTFORD, CONN.			DWG. NO. 11
SUBMITTED Rune & Eng.	RECOMMENDED Daniel J. Sullivan	APPROVED CITY ENGINEER	
DESIGN RED	DRAWN RED	DAYBOOK NO. 09876-L	
TRACED	CHECK	DATE APR 7-1965	