



| R O O M F I N I S H S C H E D U L E |                    |                    |       |                   |                                                                        |
|-------------------------------------|--------------------|--------------------|-------|-------------------|------------------------------------------------------------------------|
| Rm#                                 | NAME               | FLOOR              | BASE  | WALLS             | CEILING                                                                |
| 1                                   | GROUND FLOOR       |                    |       |                   |                                                                        |
| 2                                   | DRAFTING ROOM      | RES. TILE          | VINYL | PAINTED BRICK     | ACOUSTIC TILE                                                          |
| 3                                   | WOODWORKING SHOP   | CONC.              | "     | MAS.              | "                                                                      |
| 4                                   | CLASS ROOM         | RES. TILE          | VINYL | "                 | "                                                                      |
| 5                                   | GIRLS TOILET       | S-R                | S-R   | E.C.              | PTD. BEAMS & SLAB                                                      |
| 6                                   | BOYS "             | "                  | "     | "                 | "                                                                      |
| 7                                   | STAIR HALL         | RES. TILE          | VINYL | PTD. BRICK        | PTD. SOFFIT                                                            |
| 8                                   | STAIR HALL         | CONC.              | "     | "                 | "                                                                      |
| 9                                   | MECH. DRAWING      | RES. TILE          | VINYL | "                 | ACOUSTIC TILE                                                          |
| 10                                  | STORES             | CONC.              | "     | "                 | "                                                                      |
| 11                                  | BOILER ROOM        | "                  | "     | "                 | "                                                                      |
| 12                                  | CAFETERIA          | RES. TILE          | VINYL | PAINTED MAS.      | ACOUSTIC TILE                                                          |
| 13                                  | CORRIDOR           | "                  | "     | "                 | MINERAL FIBER BD. PANELS - HUNG CEIL. 9'-0" HGT. CONC. BASE AT LOCKERS |
| 14                                  | DISHWASHER RM.     | S-R                | S-R   | "                 | PTD. SLAB & BEAMS                                                      |
| 15                                  | TOILET             | RES. TILE          | VINYL | "                 | "                                                                      |
| 16                                  | LOCKER RM.         | "                  | "     | "                 | "                                                                      |
| 17                                  | KITCHEN            | S-R                | S-R   | E.C.              | "                                                                      |
| 18                                  | STAIR HALL         | RES. TILE          | VINYL | PAINTED MAS.      | "                                                                      |
| 19                                  | STORES             | CONC.              | "     | "                 | "                                                                      |
| 20                                  | TRANS. VAULT       | "                  | "     | "                 | "                                                                      |
| 21                                  | FACULTY DINING RM. | RES. TILE          | VINYL | PAINTED MAS.      | ACOUSTIC TILE                                                          |
| FIRST FLOOR                         |                    |                    |       |                   |                                                                        |
| 101                                 | CLASS ROOM         | RES. TILE          | VINYL | PAINTED MAS.      | ACOUSTIC TILE                                                          |
| 102                                 | "                  | "                  | "     | "                 | "                                                                      |
| 103                                 | "                  | "                  | "     | "                 | "                                                                      |
| 104                                 | "                  | "                  | "     | "                 | "                                                                      |
| 105                                 | GIRLS' TOILET      | S-R                | S-R   | E.C.              | PTD. BEAMS & SLAB                                                      |
| 106                                 | BOYS "             | "                  | "     | "                 | "                                                                      |
| 107                                 | STAIR HALL         | RES. TILE          | VINYL | PAINTED MAS.      | "                                                                      |
| 108                                 | CLASS RM.          | "                  | "     | "                 | ACOUSTIC TILE                                                          |
| 109                                 | OFFICE & HEALTH    | "                  | "     | "                 | "                                                                      |
| 110                                 | PRINCIPALS OFFICE  | "                  | "     | "                 | "                                                                      |
| 111                                 | MENS' TOILET       | "                  | WOOD  | PTD. PLASTER      | PTD. PLASTER                                                           |
| 112                                 | CLASS ROOM         | "                  | "     | PTD. WALLS        | ACOUSTIC TILE                                                          |
| 113                                 | WORK ROOM          | "                  | "     | "                 | "                                                                      |
| 114                                 | LIBRARY            | "                  | "     | "                 | "                                                                      |
| 115                                 | CORRIDOR           | "                  | VINYL | PTD. MAS.         | "                                                                      |
| 116                                 | CLOSET             | "                  | "     | "                 | "                                                                      |
| 117                                 | FOYER              | EXIST. QUARRY TILE | EXT.  | PTD. MAS.         | "                                                                      |
| 118                                 | STAIR HALL         | RES. TILE          | "     | "                 | PTD. PLASTER                                                           |
| 119                                 | CORRIDOR           | "                  | "     | "                 | ACOUSTIC TILE                                                          |
| 120                                 | "                  | "                  | "     | "                 | "                                                                      |
| 121                                 | SCIENCE LAB.       | "                  | WOOD  | "                 | "                                                                      |
| 122                                 | TOILET             | "                  | "     | "                 | PTD. PLASTER                                                           |
| 123                                 | SCIENCE LAB.       | RES. TILE          | WOOD  | "                 | ACOUSTIC TILE                                                          |
| 124                                 | SCIENCE CLASS RM.  | "                  | "     | "                 | "                                                                      |
| 125                                 | WOMENS' TOILET     | S-R                | S-R   | CER. TILE WAINS.  | PTD. PLASTER                                                           |
| 126                                 | PASSAGE            | RES. TILE          | VINYL | PTD. MAS.         | ACOUSTIC TILE                                                          |
| 127                                 | OFFICE STORAGE     | CONC.              | "     | "                 | PTD. PLASTER                                                           |
| 128                                 | CORRIDOR           | RES. TILE          | VINYL | "                 | ACOUSTIC TILE                                                          |
| 129                                 | TEACHERS LOUNGE    | "                  | "     | PTD. PLAS.        | "                                                                      |
| 130                                 | WAITING, GUIDANCE  | "                  | VINYL | PTD. MAS.         | "                                                                      |
| 131                                 | STORAGE            | CONC.              | "     | PLAS.             | PTD. PLAS.                                                             |
| 132                                 | CORRIDOR           | RES. TILE          | VINYL | "                 | MINERAL FIBER BD. - HUNG CEIL. 9'-0" HGT. CONC. BASE AT LOCKERS        |
| 133                                 | CLASS ROOM         | RES. TILE          | "     | "                 | ACOUSTIC TILE                                                          |
| 134                                 | "                  | "                  | "     | "                 | "                                                                      |
| 135                                 | "                  | "                  | "     | "                 | "                                                                      |
| 136                                 | "                  | "                  | "     | "                 | "                                                                      |
| 137                                 | STAIR HALL         | RES. TILE          | VINYL | "                 | PTD. SLAB                                                              |
| 138                                 | CLOSET             | "                  | "     | "                 | "                                                                      |
| 139                                 | CLOSET             | "                  | "     | "                 | "                                                                      |
| SECOND FLOOR                        |                    |                    |       |                   |                                                                        |
| 201                                 | CLASS ROOM         | RES. TILE          | VINYL | PTD. MAS.         | ACOUSTIC TILE                                                          |
| 202                                 | "                  | "                  | "     | "                 | "                                                                      |
| 203                                 | "                  | "                  | "     | "                 | "                                                                      |
| 204                                 | GIRLS' TOILET      | S-R                | S-R   | E.C.              | PTD. SLAB & BEAMS                                                      |
| 205                                 | BOYS "             | "                  | "     | "                 | "                                                                      |
| 206                                 | STAIR HALL         | RES. TILE          | VINYL | PTD. MAS.         | PTD. SLAB                                                              |
| 207                                 | STAIR HALL         | CONC.              | "     | "                 | "                                                                      |
| 208                                 | GYMNASIUM          | EXIST. WD.         | "     | "                 | SEE SPECS.                                                             |
| 209                                 | STORAGE RM.        | "                  | "     | CER. TILE + PLAS. | PATCH TILE + WAINS. AND PLAS. WALL                                     |
| 210                                 | "                  | RES. TILE          | "     | PTD. WALLS        | "                                                                      |
| 211                                 | MUSIC ROOM         | RES. TILE          | WD.   | PTD. PLASTER      | ACOUSTIC TILE                                                          |
| 212                                 | CLASS ROOM         | "                  | "     | "                 | "                                                                      |
| 213                                 | STAIR HALL         | RES. TILE          | VINYL | "                 | "                                                                      |
| 214                                 | CORRIDOR           | RES. TILE          | "     | "                 | "                                                                      |
| 215                                 | "                  | "                  | "     | "                 | "                                                                      |
| 216                                 | "                  | "                  | "     | "                 | "                                                                      |
| 217                                 | STUDY HALL         | RES. TILE          | WD.   | PTD. PLAS.        | ACOUSTIC TILE                                                          |
| 218                                 | HOMEMAKING         | "                  | "     | "                 | "                                                                      |
| 219                                 | WOMENS' TOILET     | S-R                | S-R   | CER. TILE + PLAS. | PTD. PLAS.                                                             |
| 220                                 | PASSAGE            | S-R                | S-R   | PTD. PLAS.        | ACOUSTIC TILE                                                          |
| 221                                 | MENS' TOILET       | S-R                | S-R   | CER. TILE + PLAS. | PTD. SLAB                                                              |
| 222                                 | BOYS TOILET        | RES. TILE          | VINYL | PTD. MAS.         | "                                                                      |
| 223                                 | GIRLS TOILET       | "                  | "     | "                 | "                                                                      |
| 224                                 | JANITORS CLOS.     | CONC.              | "     | "                 | "                                                                      |
| 225                                 | LOCKER RM.         | RES. TILE          | VINYL | "                 | CONC. + VINYL BASE AT LOCKERS - E.C. ON WALL                           |
| 226                                 | CLASS RM.          | RES. TILE          | VINYL | PTD. MAS.         | ACOUSTIC TILE                                                          |

LEGEND  
S-R = SEAMLESS-RESILIENT FLOORING  
E.C. = EPOXY COATING  
" = TO REMAIN AS IS

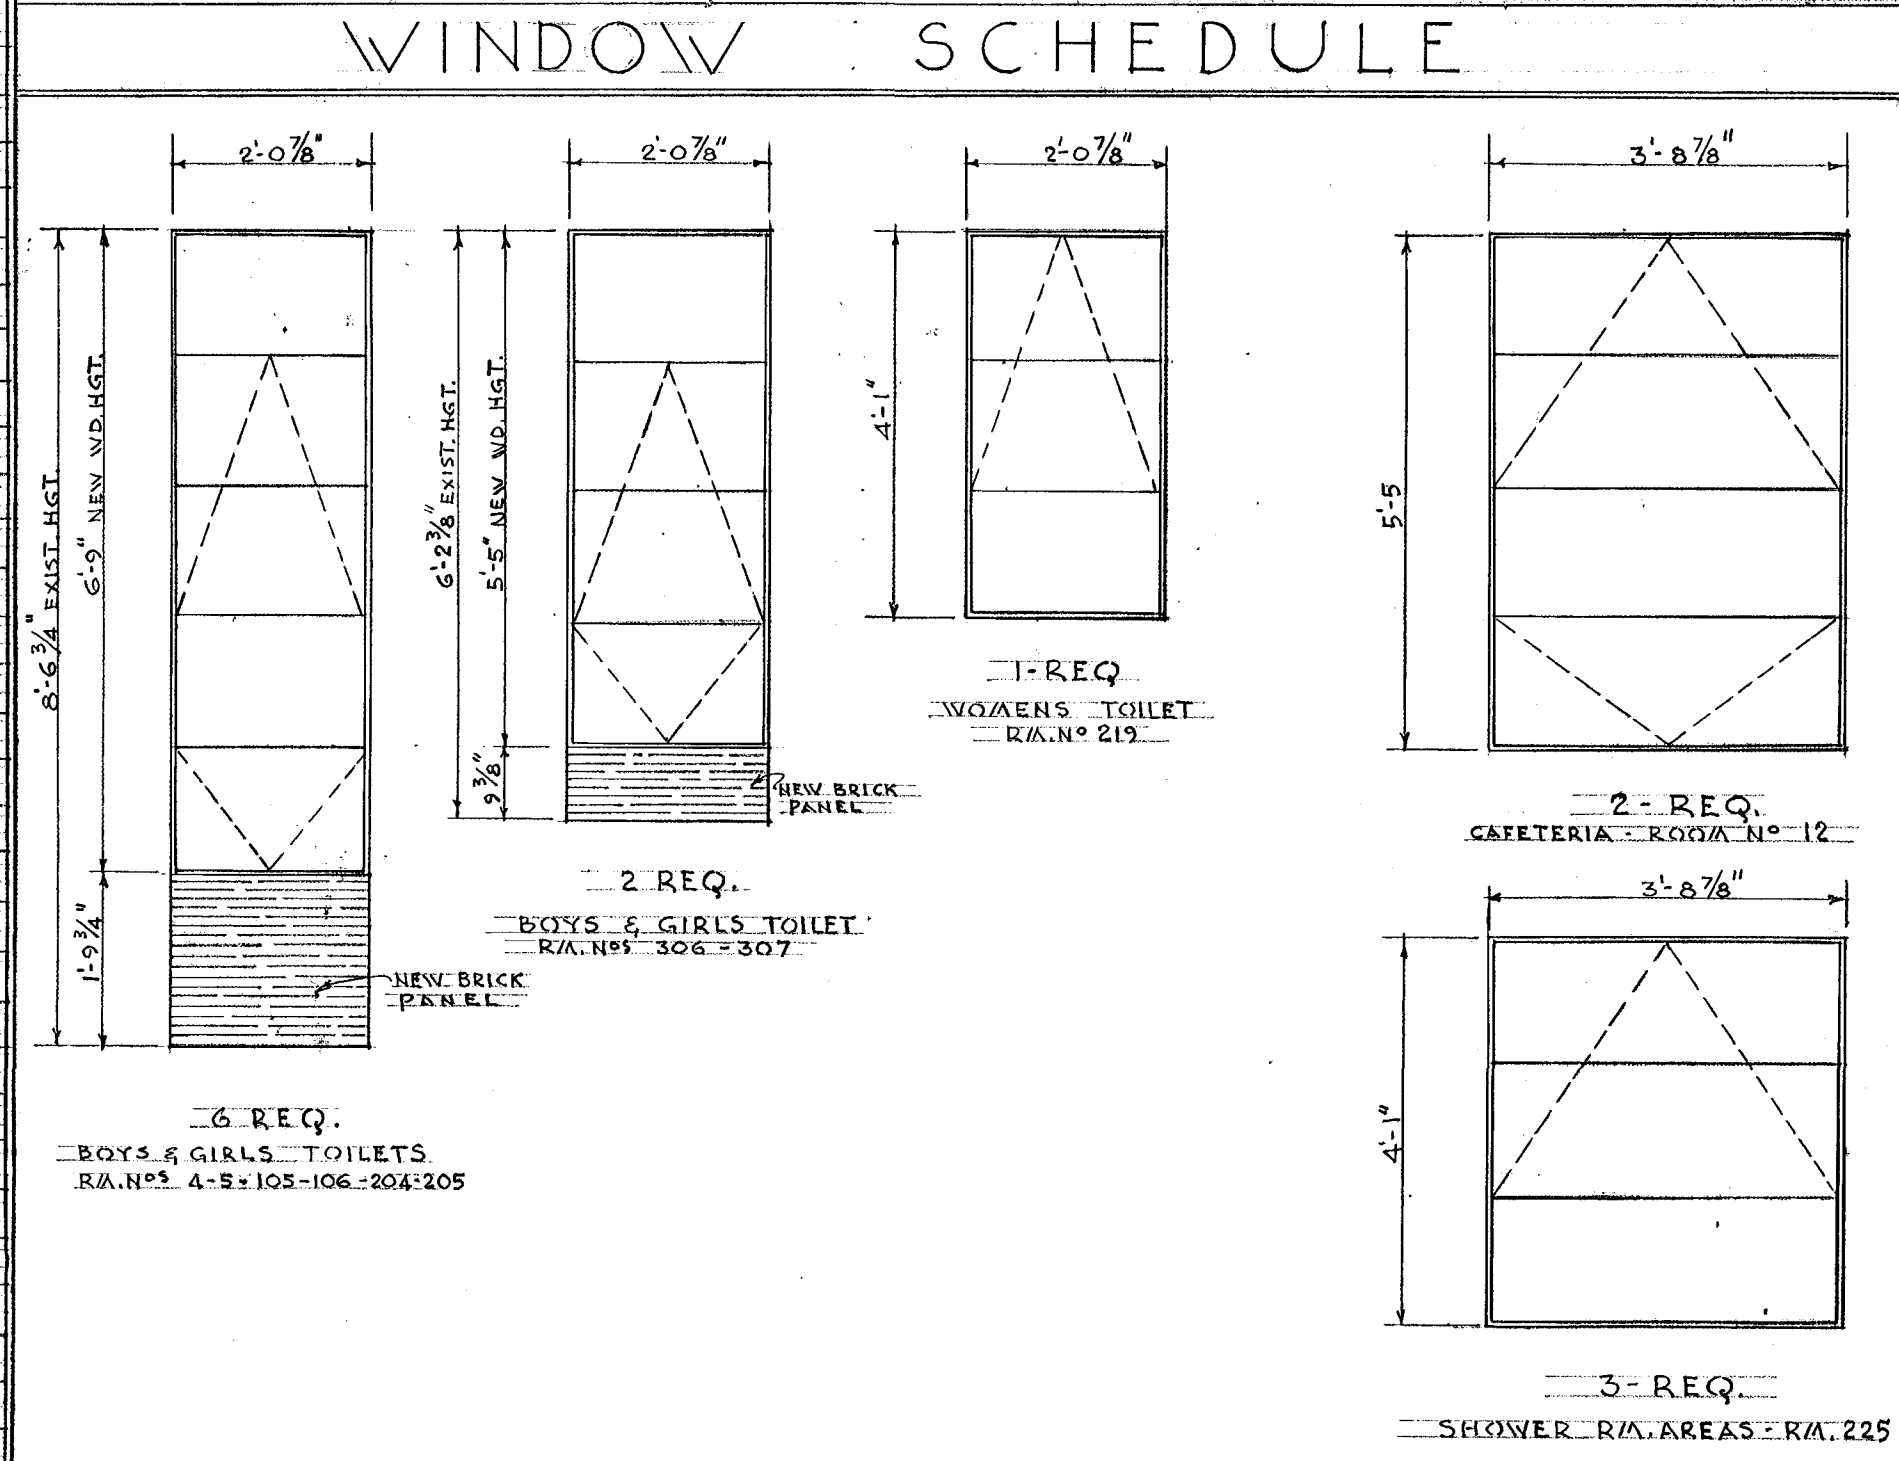

| D O O R S C H E D U L E |               |        |      |           |            |                                            |              |               |        |
|-------------------------|---------------|--------|------|-----------|------------|--------------------------------------------|--------------|---------------|--------|
| Dr#                     | SIZE          | THICK  | TYPE | THRESHOLD | FRAME TYPE | REMARKS                                    | Dr#          | SIZE          | THICK  |
| GROUND FLOOR            |               |        |      |           |            |                                            |              |               |        |
| 1                       | 3'-0" x 7'-0" | 1 1/4" | C    | "         | "          | EXIST. FRAME + TRANSOM TO REMAIN           | 133          | 3'-0" x 7'-0" | 1 1/4" |
| 2                       | EXIST.        | "      | "    | "         | "          | EXIST. DOOR & FRAME TO REMAIN              | 134          | "             | "      |
| 3                       | "             | "      | "    | "         | "          | "                                          | 135          | "             | "      |
| 4                       | 3'-0" x 7'-0" | "      | B    | "         | 2          | FIRE DOORS                                 | 136          | "             | "      |
| 5                       | 3'-0" x 7'-0" | "      | B    | "         | 1          | "                                          | 137          | "             | "      |
| 6                       | "             | "      | "    | "         | "          | "                                          | 138          | "             | "      |
| 7                       | 3'-4" x 7'-0" | "      | "    | "         | "          | "                                          | 139          | "             | "      |
| 8                       | 2'-8" x 7'-0" | "      | A    | "         | "          | "                                          | 140          | "             | "      |
| 9                       | "             | "      | B    | "         | "          | "                                          | 141          | "             | "      |
| 10                      | "             | "      | "    | "         | "          | "                                          | 142          | "             | "      |
| 11                      | "             | "      | "    | "         | "          | DOUBLE ACTING DOOR                         | SECOND FLOOR |               |        |
| 12                      | 3'-4" x 7'-0" | "      | B    | "         | "          | "                                          | 201          | 3'-0" x 7'-0" | 1 1/4" |
| 13                      | 3'-0" x 7'-0" | "      | C    | "         | "          | DOUBLE ACTING DOOR                         | 202          | "             | "      |
| 14                      | "             | "      | "    | "         | "          | SEE DETAIL - DWG. NO. 8                    | 203          | "             | "      |
| 15                      | 2'-6" x 7'-0" | "      | B    | "         | 1          | "                                          | 204          | "             | "      |
| 16                      | "             | "      | "    | "         | "          | "                                          | 205          | "             | "      |
| 17                      | EXIST.        | "      | "    | "         | "          | EXIST. DOOR & FRAME TO REMAIN              | 206          | "             | "      |
| 18                      | 3'-0" x 7'-0" | 1 1/4" | B    | "         | 1          | REWORK DOOR TO CLEAR FLOOR                 | 207          | 2'-8" x 7'-0" | "      |
| 19                      | "             | "      | A    | "         | 2          | REPLACE EXIST. FRAME                       | 208          | 3'-0" x 7'-0" | "      |
| 20                      | 2'-8" x 7'-0" | "      | "    | "         | "          | NEW LINTEL OVER DOOR                       | 209          | 2'-6" x 7'-0" | "      |
| 21                      | 3'-0" x 7'-0" | "      | B    | "         | "          | FIRE DOORS                                 | 210          | "             | "      |
| 22                      | "             | "      | C    | "         | "          | EXIST. FRAME + TRANSOM TO REMAIN           | 211          | 3'-0" x 7'-0" | "      |
| 23                      | 3'-0" x 7'-0" | "      | A    | "         | 2          | "                                          | 212          | "             | "      |
| 24                      | "             | "      | "    | "         | "          | EXIST. FRAME TO REMAIN - NO DOOR           | 213          | "             | "      |
| 25                      | 2'-8" x 7'-0" | "      | "    | "         | 2          | "                                          | 214          | "             | "      |
| 26                      | 3'-0" x 7'-0" | "      | C    | "         | "          | EXIST. FRAME TO REMAIN                     | 215          | "             | "      |
| 27                      | "             | "      | B    | "         | "          | "                                          | 216          | "             | "      |
| 28                      | "             | "      | C    | "         | "          | "                                          | 217          | "             | "      |
| 29                      | 2'-6" x 7'-0" | "      | A    | "         | 1          | "                                          | 218          | "             | "      |
| 30                      | 3'-0" x 7'-0" | "      | B    | "         | "          | "                                          | 219          | "             | "      |
| FIRST FLOOR             |               |        |      |           |            |                                            |              |               |        |
| 101                     | 3'-0" x 7'-0" | "      | B    | "         | 2          | NEW OPG. & FRAME - FIRE DOORS              | 220          | "             | "      |
| 102                     | 3'-0" x 7'-0" | "      | B    | "         | 1          | "                                          | 221          | "             | "      |
| 103                     | "             | "      | "    | "         | "          | "                                          | 222          | 2'-8" x 7'-0" | "      |
| 104                     | "             | "      | "    | "         | "          | "                                          | 223          | 3'-0" x 7'-0" | "      |
| 105                     | "             | "      | "    | "         | "          | "                                          | 224          | 3'-0" x 7'-0" | "      |
| 106                     | "             | "      | A    | "         | 2          | REPLACE EXIST. FRAME + DOOR                | 225          | 3'-0" x 7'-0" | "      |
| 107                     | 2'-8" x 7'-0" | "      | "    | "         | "          | NEW LINTEL OVER NEW OPG.                   | 226          | 3'-0" x 7'-0" | "      |
| 108                     | 3'-0" x 7'-0" | "      | B    | "         | "          | FIRE DOORS                                 | 227          | "             | "      |
| 109                     | "             | "      | B    | "         | "          | NEW OPG. & LINTEL                          | 228          | 2'-8" x 7'-0" | "      |
| 110                     | "             | "      | "    | "         | "          | NEW FRAME IN EXIST. OPG.                   | 229          | 2'-8" x 7'-0" | "      |
| 111                     | "             | "      | "    | "         | "          | NEW OPG. + LINTEL                          | 230          | 2'-8" x 7'-0" | "      |
| 112                     | "             | "      | "    | "         | "          | EXISTING FRAME                             | 231          | "             | "      |
| 113                     | "             | "      | "    | "         | "          | "                                          | 232          | "             | "      |
| 114                     | "             | "      | A    | "         | "          | EXISTING OPG. & FRAME                      | 233          | 2'-8" x 7'-0" | "      |
| 115                     | 2'-8" x 7'-0" | "      | "    | "         | "          | "                                          | 234          | 3'-0" x 7'-0" | "      |
| 116                     | 3'-0" x 7'-0" | "      | B    | "         | "          | "                                          | 235          | "             | "      |
| 117                     | "             | "      | "    | "         | "          | "                                          | 236          | "             | "      |
| 118                     | "             | "      | "    | "         | "          | REWORK EXIST. FRAME                        | 237          | "             | "      |
| 119                     | "             | "      | "    | "         | "          | DOORS & FRAME TO REMAIN                    | 238          | 2'-6" x 7'-0" | "      |
| 120                     | "             | "      | "    | "         | "          | "                                          | THIRD FLOOR  |               |        |
| 121                     | "             | "      | "    | "         | "          | "                                          | 301          | 2'-6" x 7'-0" | 1 1/4" |
| 122                     | "             | "      | "    | "         | "          | USE EXIST. DOORS & FRAME                   | 302          | 3'-0" x 7'-0" | "      |
| 123                     | 3'-0" x 7'-0" | "      | A    | "         | "          | EXIST. FRAME TO REMAIN                     | 303          | 3'-0" x 7'-0" | "      |
| 124                     | 3'-0" x 7'-0" | "      | "    | "         | "          | "                                          | 304          | "             | "      |
| 125                     | 2'-8" x 7'-0" | "      | "    | "         | "          | "                                          | 305          | "             | "      |
| 126                     | 3'-0" x 7'-0" | "      | B    | "         | "          | EXIST. FRAME TO REMAIN                     | 306          | "             | "      |
| 127                     | "             | "      | "    | "         | "          | "                                          | 307          | 2'-8" x 7'-0" | "      |
| 128                     | "             | "      | "    | "         | "          | "                                          | 308          | 3'-0" x 7'-0" | "      |
| 129                     | "             | "      | "    | "         | "          | EXIST. FRAME TO REMAIN                     | 309          | "             | "      |
| 130                     | "             | "      | A    | "         | "          | "                                          | 310          | "             | "      |
| 131                     | "             | "      | "    | "         | "          | "                                          | 311          | "             | "      |
| 132                     | "             | "      | C    | "         | 2          | REMOVE EXIST. WINDOW - BRICK IN ABOVE DOOR | 312          | 3'-0" x 7'-0" | 1 1/4" |

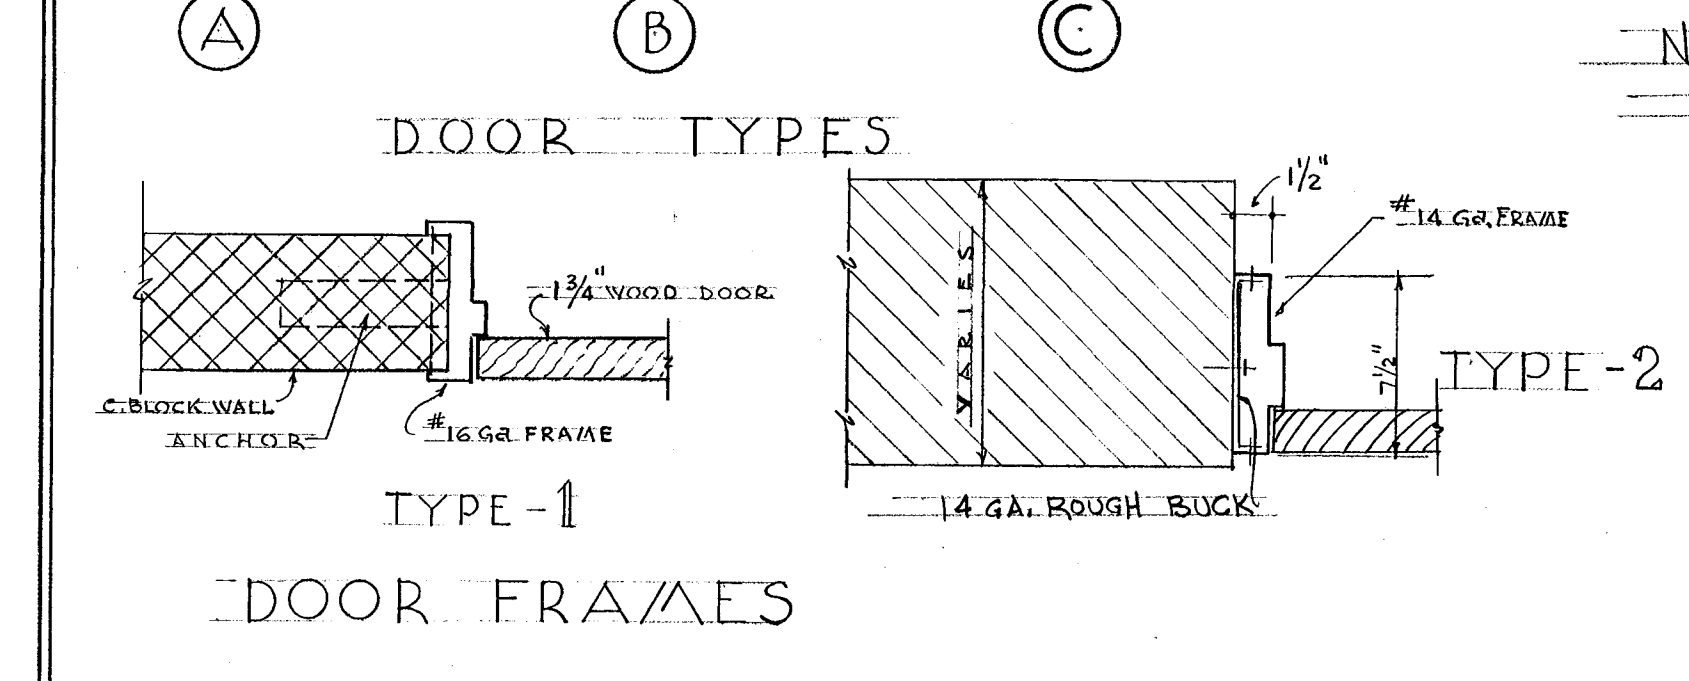

NOTE:  
ALL DOORS & FRAMES TO BE NEW EXCEPT AS NOTED.

CITY OF HARTFORD, CONNECTICUT  
DEPARTMENT OF ENGINEERING  
WASHINGTON STREET  
HIGH SCHOOL ALTERATIONS  
110 WASHINGTON ST.  
HARTFORD, CONN.

DESIGNED BY: *[Signature]*  
DRAWN BY: *[Signature]*  
CHECKED BY: *[Signature]*  
DATE: APR. 7, 1965

VERIFIED BY: *[Signature]*  
CONDITIONS AND DIMENSIONS AT BUILDING

DWG. NO. 12