
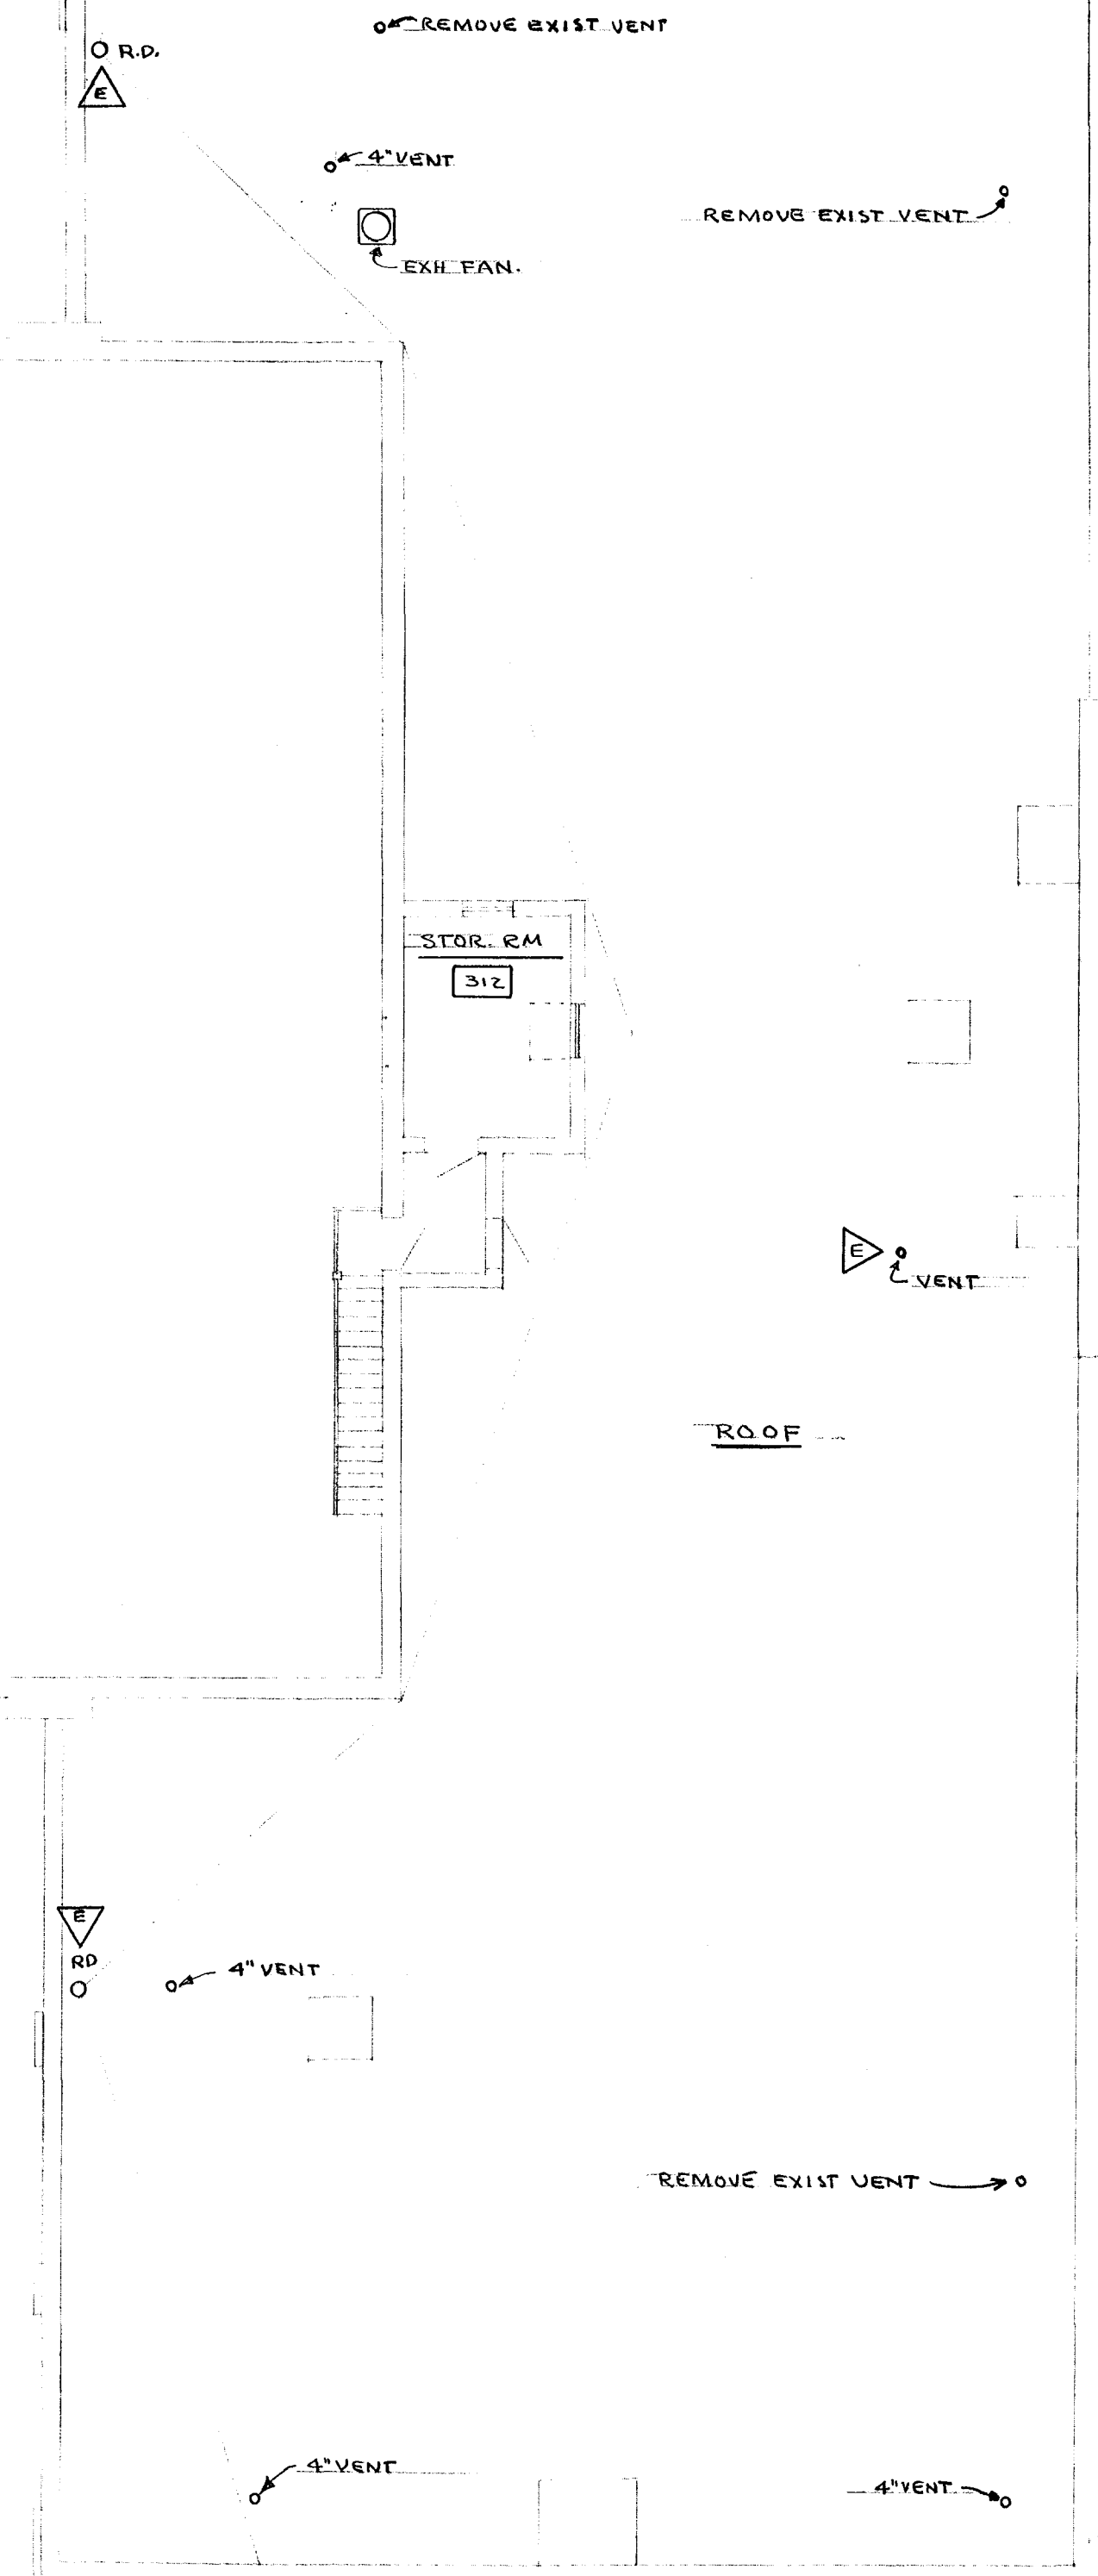


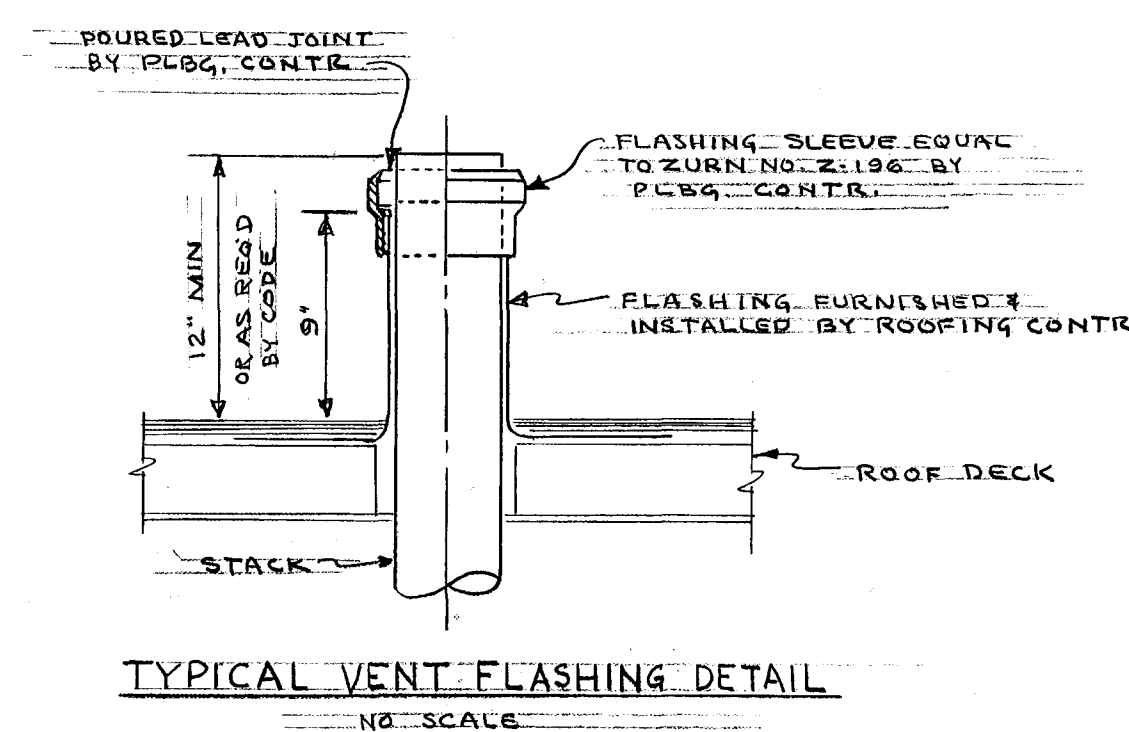

PLUMBING FIXTURE SCHEDULE						
SYM. BSL.	FIXTURE	SOIL & WASTE	VENT	C.W.	H.W.	SPECIFICATION
(A)	W.C.	4"	2"	1"	=	AM. STD. "GLENCOE" P-2498 BOWL, #112 VY SLOAN ROYAL VALVE, OLSONITE #10 BLACK SEAT, ZURN INTEGRAL CARRIER & FITTINGS WITH FOOT STOPPED OF SIZES AT TYPES AS SHOWN ON PLANS WITH VANDAL PROOF NUTS
(B)	W.C.	4"	2"	1"	=	AM. STD. "NEW MASTER" P-2226 BOWL, #110 HYVLA SLOAN ROYAL VALVE, OLSONITE #10 BLACK SEAT
(C)	URINAL	2"	1 1/2"	3/4"	=	AM. STD. "WASH BROOK" P-6501-11 WITH #16-11 SLOAN ROYAL VALVE. ZURN P-1222 CARRIERS AS SHOWN ON PLANS
(D)	LAVATORY	1 1/2"	1 1/2"	1/2"	1/2"	AM. STD. "HEXAGON" P-3663-40 CLAY CO. RESISTING ENAMEL, NORCOR SUPPLY DRAIN PITCHES, R-6707 3/4" SUPPLY & STOP WITH LOGSE SET KEY, R-7000-45 1/4x1 1/4" TRAP. ZURN P-1224 CARRIERS AS CALLED FOR ON PLANS
(E)	WASH SINK	1 1/2"	1 1/2"	1/2"	1/2"	AM. STD. "DESCHERE" P-6524-41 C.I.A.R. ENAMEL, #6 LONGS, #6 STAINS, 3/8" IN. MAT'Y, R-6-1434 FANCHES, 330AP DISHES, R-4945 STRAINERS, R-7000-45 1/4" TRAP, 1/2" TRAP, 1/2"
(F)	WASH SINK	1 1/2"	1 1/2"	1/2"	1/2"	AM. STD. "CARMELIE" P-6515-19 C.I.A.R. ENAMEL, #6 LONGS, R-1434 FANCHES, 2 50AP DISHES, R-4945 STRAINERS, R-7000-45 1/4" ADA "MUTAR, ZURN P-1229 CARRIERS AS CALLED FOR ON PLANS.
(G)	SERVICE SINK	3"	1 1/2"	3/4"	3/4"	AM. STD. "ARGO" P-7176-1 2 1/2" x 1/2" P-1198 TRAP+STRAP+ STRAINER STEEL RIM GUARD, R-5048-T R-5048-T SUPPLY KITS, STOP.
(H)	COUNTER SINK	1 1/2"	1 1/2"	1/2"	1/2"	AM. STD. "SUNSET" SA-#11, 21555 7/8" 2 CONPT. STL. STEEL CNTR SINK, 2-K-615 STRAINERS, #11-#13-11 PLUGS, SUPPLIES EXTERIOR, R-7364 1/4" TEAKS, R-7300-85 1/4x1 1/4" TRAP, JUDGE FRAME
(J)	SINK	1 1/2"	1 1/2"	1/2"	1/2"	N-#131 FANCHES H-6564-1 PLUGS, SUPPLIES & STOPS; ZURN NO #116-#14-114" R-7300-85 1/4x1 1/4" TRAP, JUDGE FRAME
(K)	DRINKING FOUNTAIN	1 1/2"	1 1/2"	1/2"	=	AM. STD. "SARA TOSCA" P-6510 C.I.A.R. ENAMEL, #6 LONGS R-6008 SUPPLY FITTING, R-7040-45 1/4" TRAP
(L)	WATER COOLER	1 1/2"	1 1/2"	1/2"	=	HALSEY-TAYLOR WM-116-A ELEC. AIR-COOLED STL. STEEL TRAP CAPACITY 10 GPH @ 60 PSI W/ 6" WATERBURY, MOTOR, VALVE, 1/2" R-6008 1/4" TRAP, R-7040-45 1/4" TRAP, SUPPLIES & STOPS
F-01	FLOOR DRAIN	3"	"	"	"	ZURN ZN-415 D.C.C.I. BODY, 6" N° 8 STRAINER TYPE "B"
F-02	FLOOR DRAIN	3"	"	"	"	ZURN ZN-485-V4 D.C.C.I. BODY 7" INØ STRAI., FUNNEL & GUVV:
(N)	SHOWERS	"	"	1/2"	1/2"	SYMMONS #HYDRAPIKE "GN" NO #10-#15 WITH NS # 4-82 PRESS-FLOW HEAD WITH 2-GPM FLOW RESTRICTOR & VANDAL PROOF SYMMONS HYDRO-BLOCK NO #10-#15 WITH NS # 4-82 PRESS-FLOW HEAD WITH 2-GPM FLOW RESTRICTOR & VANDAL PROOF HORIZONTAL SUPPLY COVERS & FITTINGS FOR 1/4" COPPER SUPPLIES
(O)	WALL HYDRANT	"	"	3/4"	"	ZURN ZN-1395
F-03	FLOOR DRAIN	3"	"	"	"	ZURN ZN-455-V D.C.C.I. BODY, 7" INØ STRAI. TYPE "B"
F-04	FLOOR DRAIN	3"	"	"	"	ZURN ZN-415

CITY OF HARTFORD, CONNECTICUT DEPARTMENT OF ENGINEERING		
WASHINGTON STREET FOR SCHOOL ALTERATIONS 20 WASHINGTON ST. HARTFORD, CONN.		OWG. No. P2
DESIGNED <i>R. P. Matichuk</i>	RECOMMENDED <i>David J. Trivello</i>	APPROVED <i>Walter A. Barrows</i>
DESIGN AND DRESS CITY ENGINEER		CITY ENGINEER
DESIGN P.D.P.	DESIGN P.D.P.	DATE
DESIGNED	DATE	APR. 7, 1965

VERIFY EXISTING
CONDITIONS AND
DIMENSIONS AT
BUILDING