
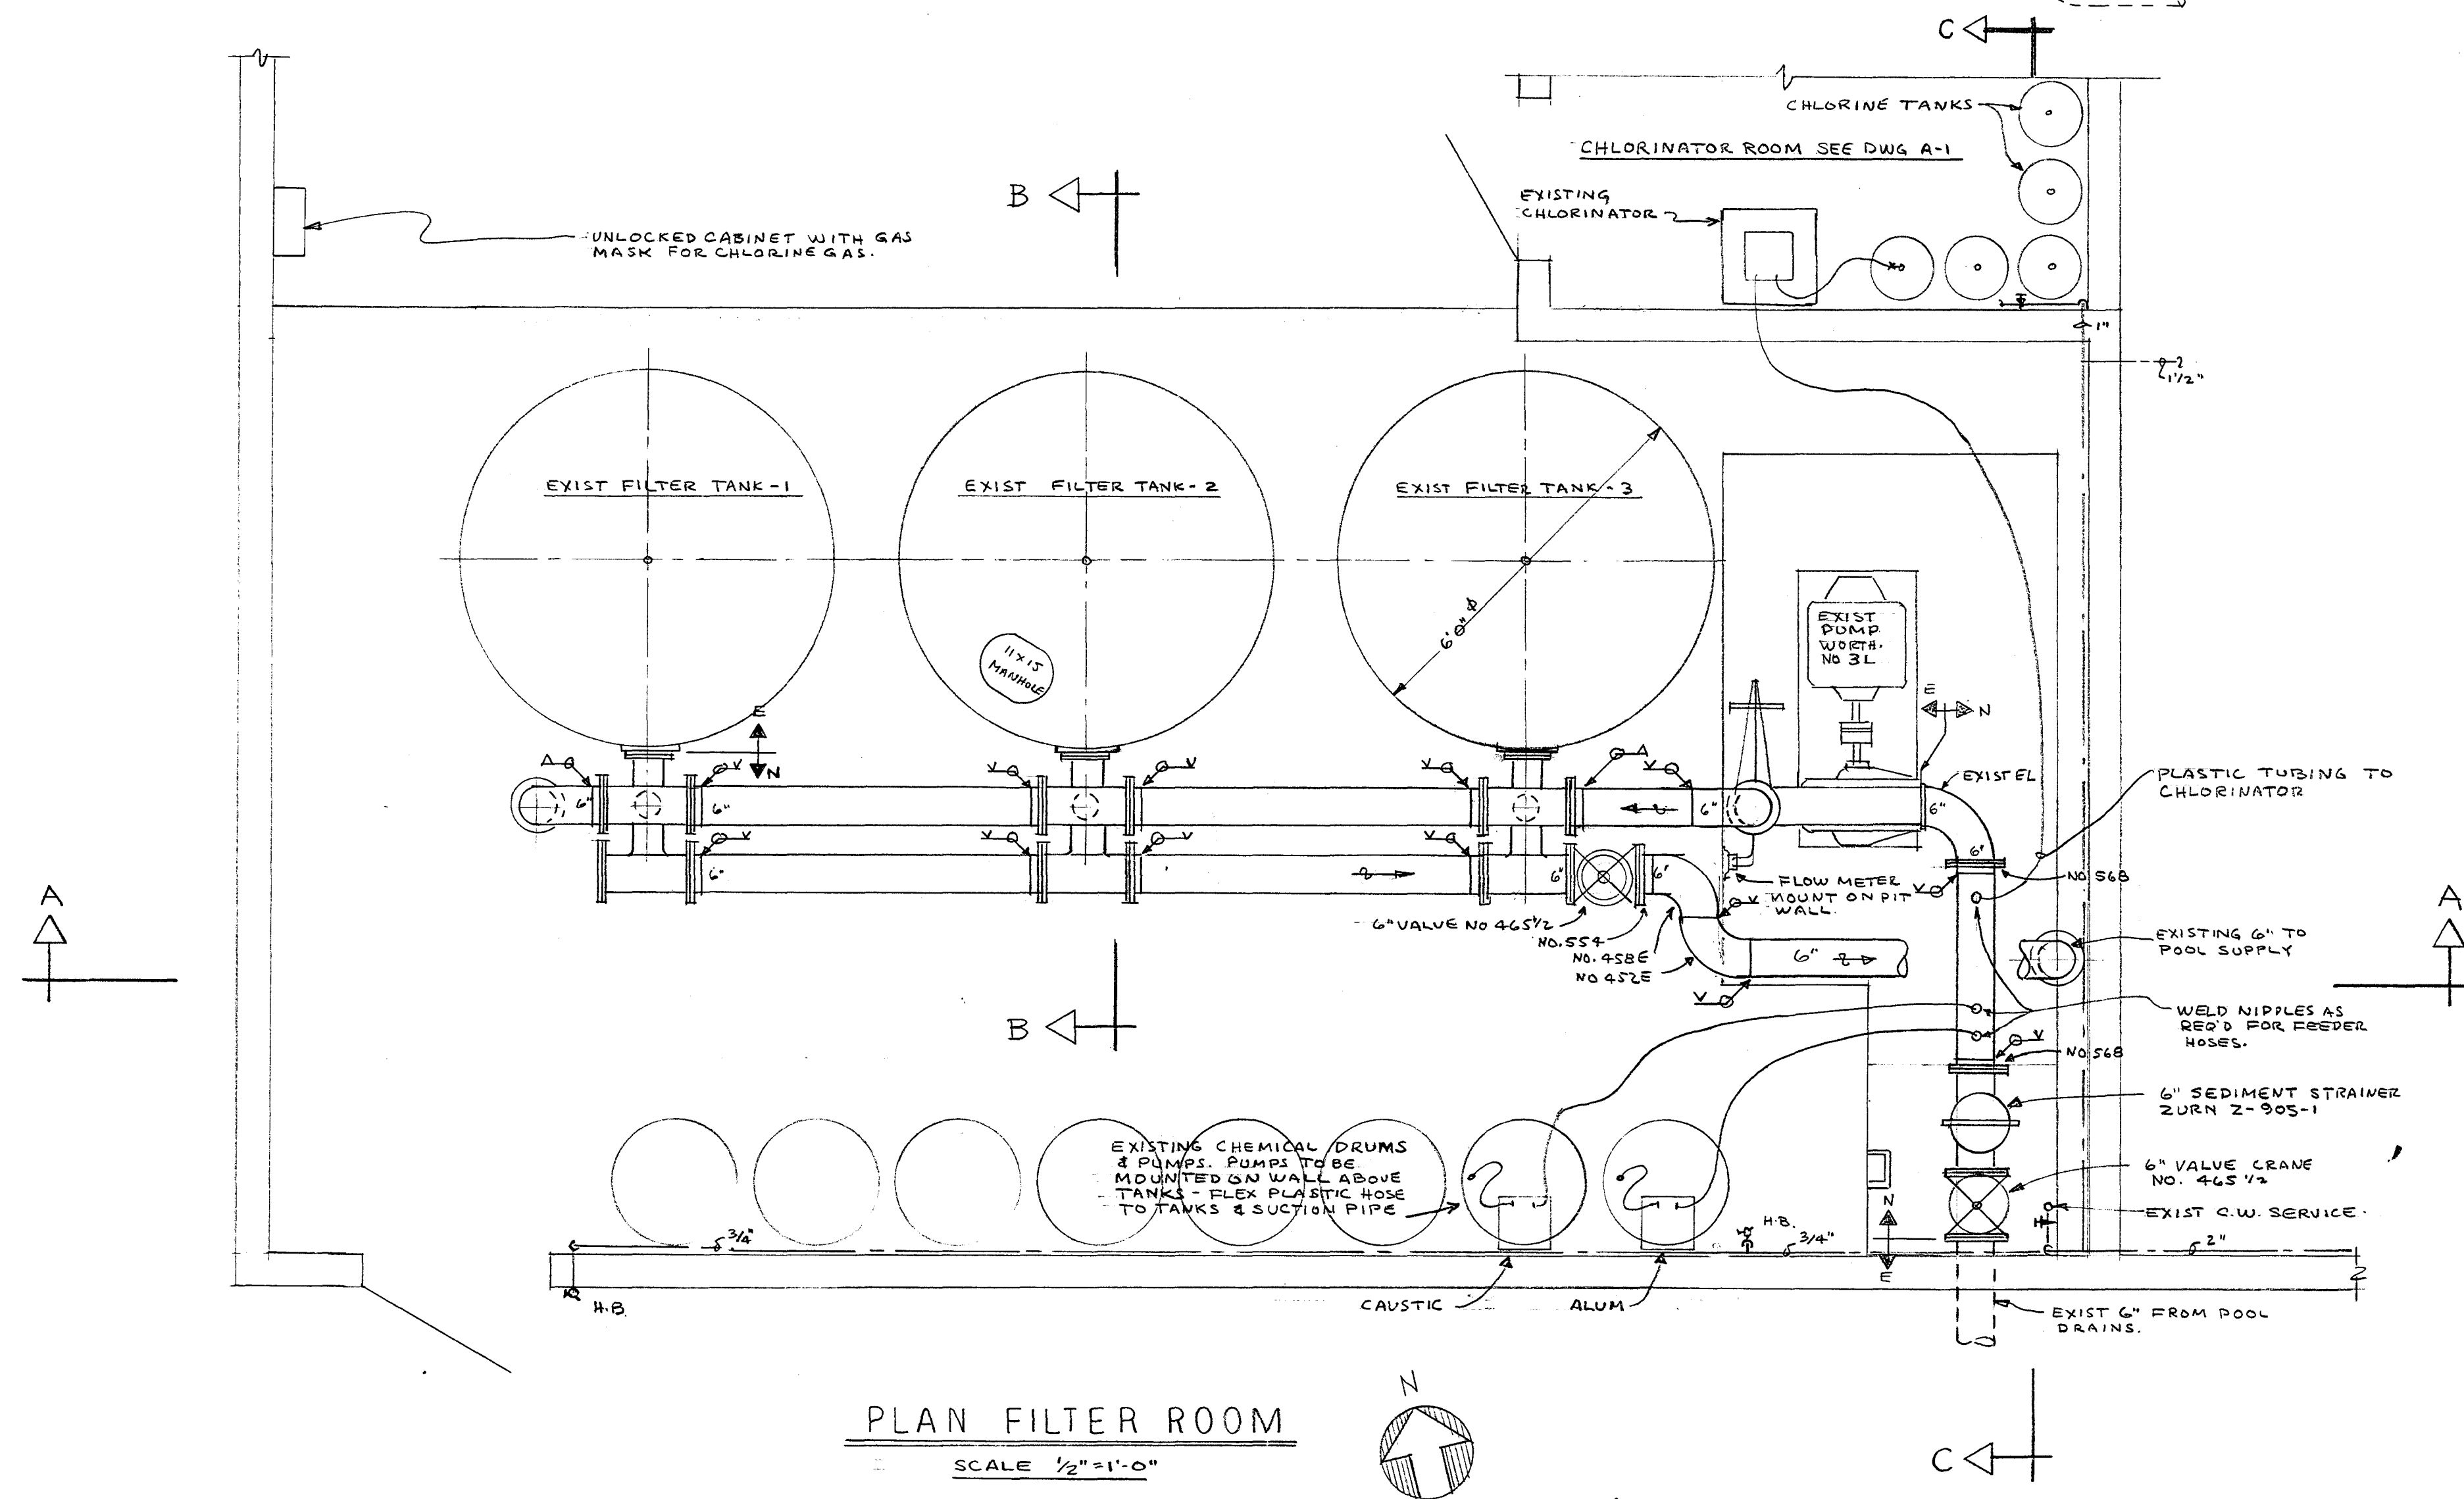
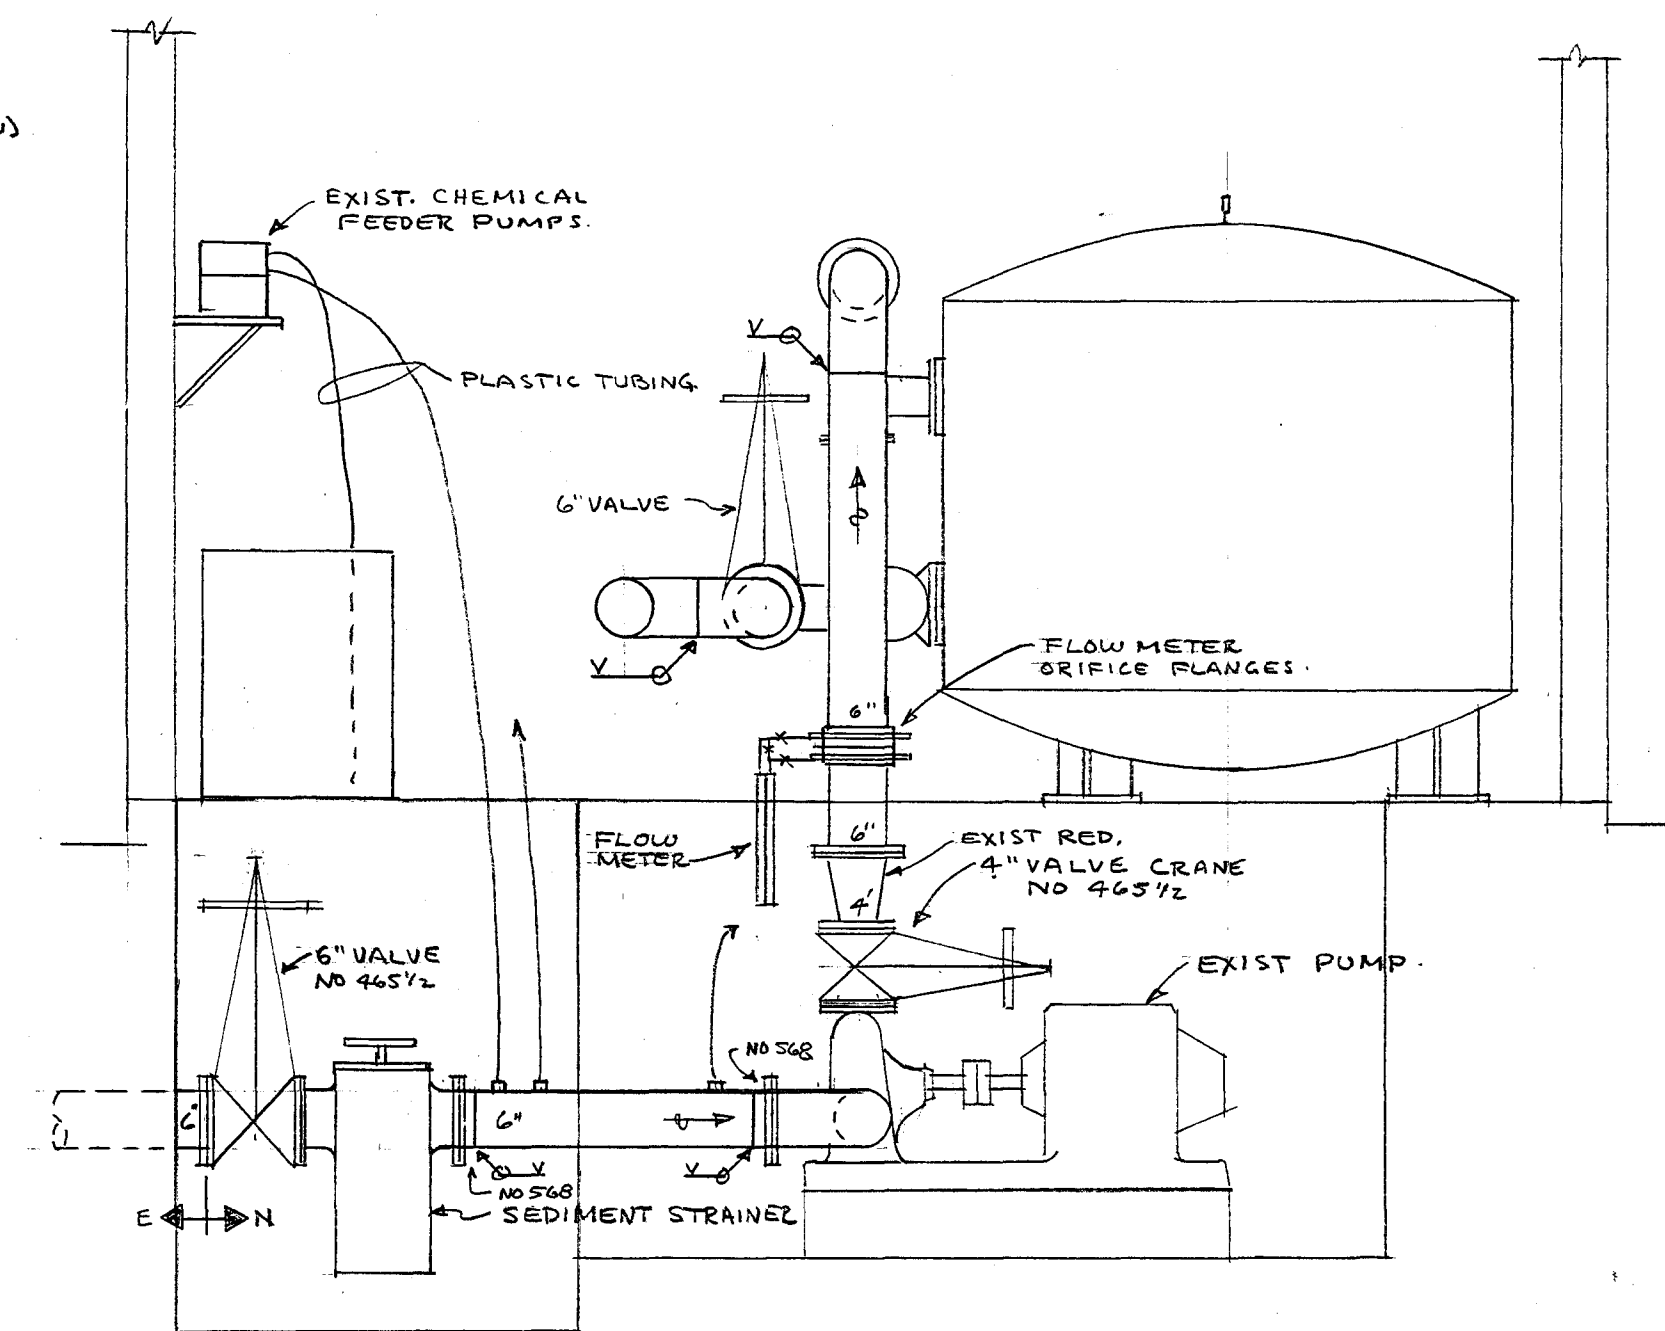


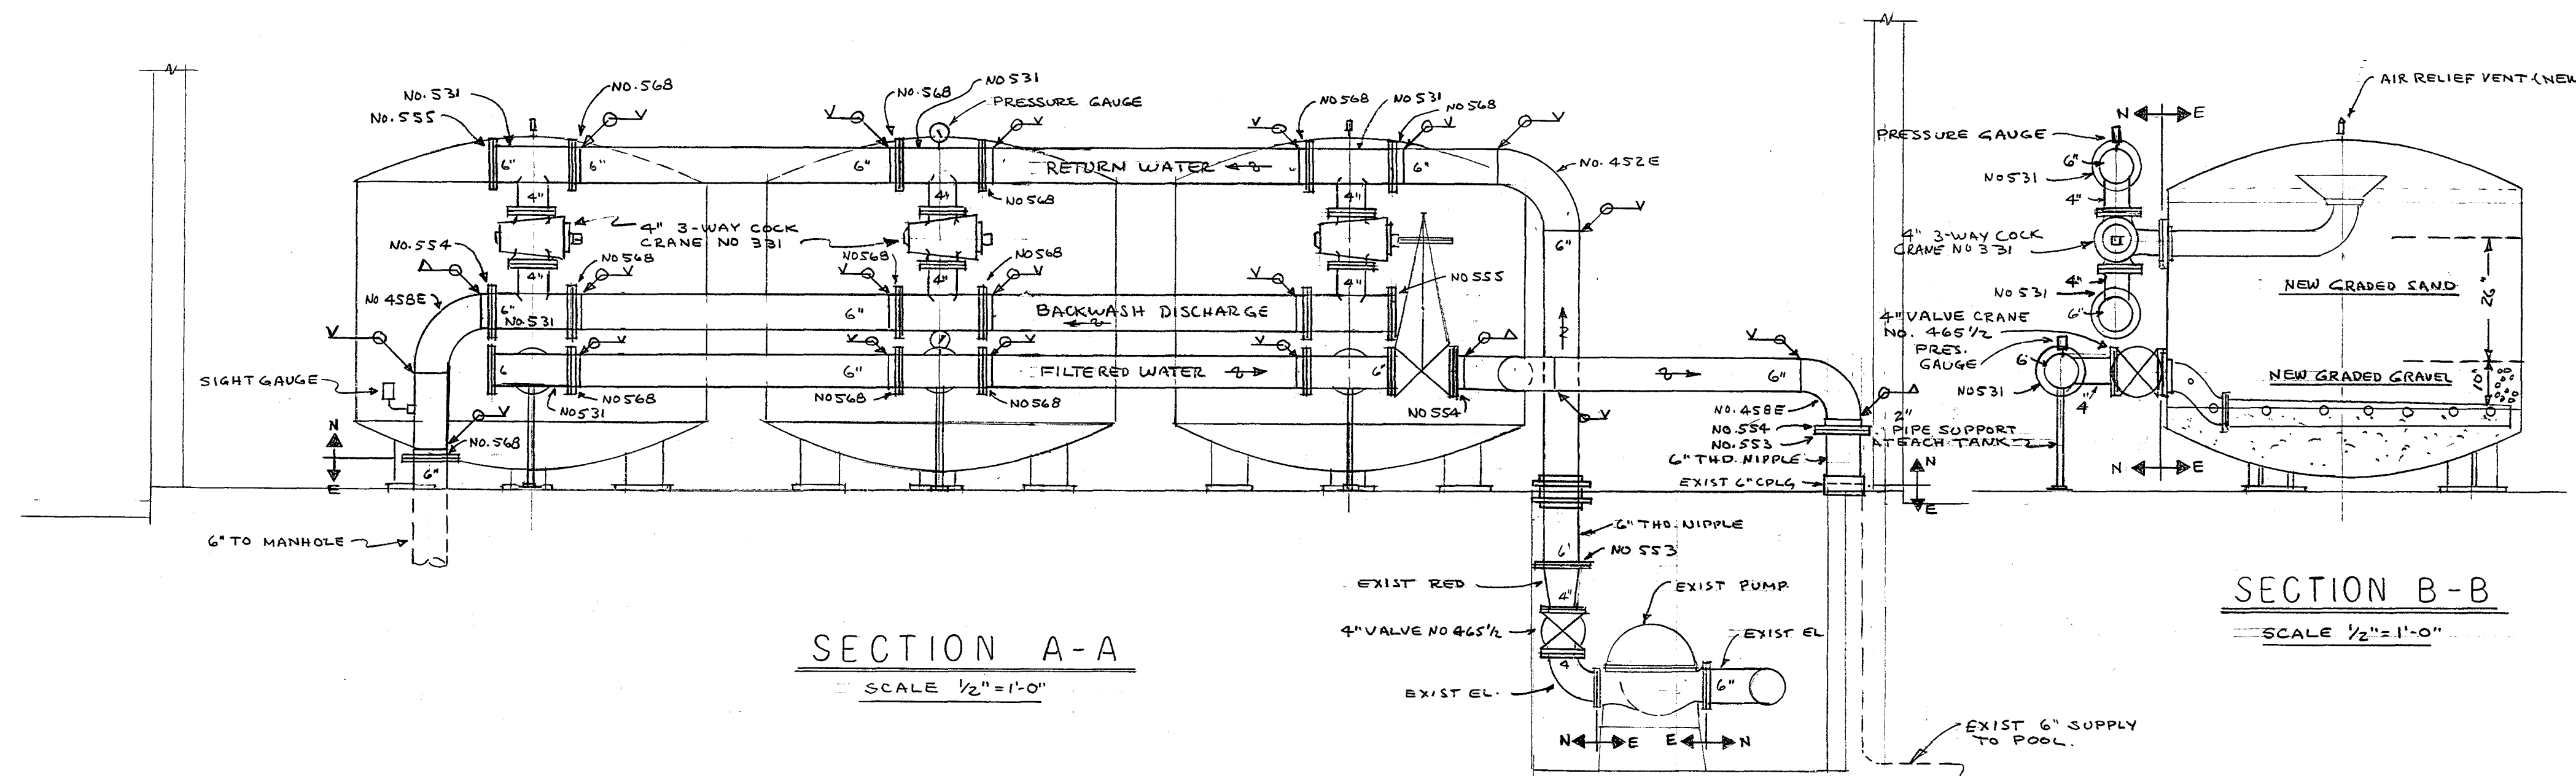

CITY OF HARTFORD, CONNECTICUT DEPARTMENT OF ENGINEERING			
NEW BUILDING FOR POPE PARK SWIMMING POOL HARTFORD, CONNECTICUT			DWG. No. M-1
SUBMITTED <i>[Signature]</i>	RECOMMENDED <i>[Signature]</i>	APPROVED <i>[Signature]</i>	
DESIGN P.D.P.	DRAWN P.D.P.	CITY ARCHITECT	CITY ENGINEER
TRACED _____ CHECK _____		DAYBOOK No. 010026-F DATE MARCH 14, 1968	

VERIFY EXISTING
CONDITIONS AND
DIMENSIONS AT
BUILDING