



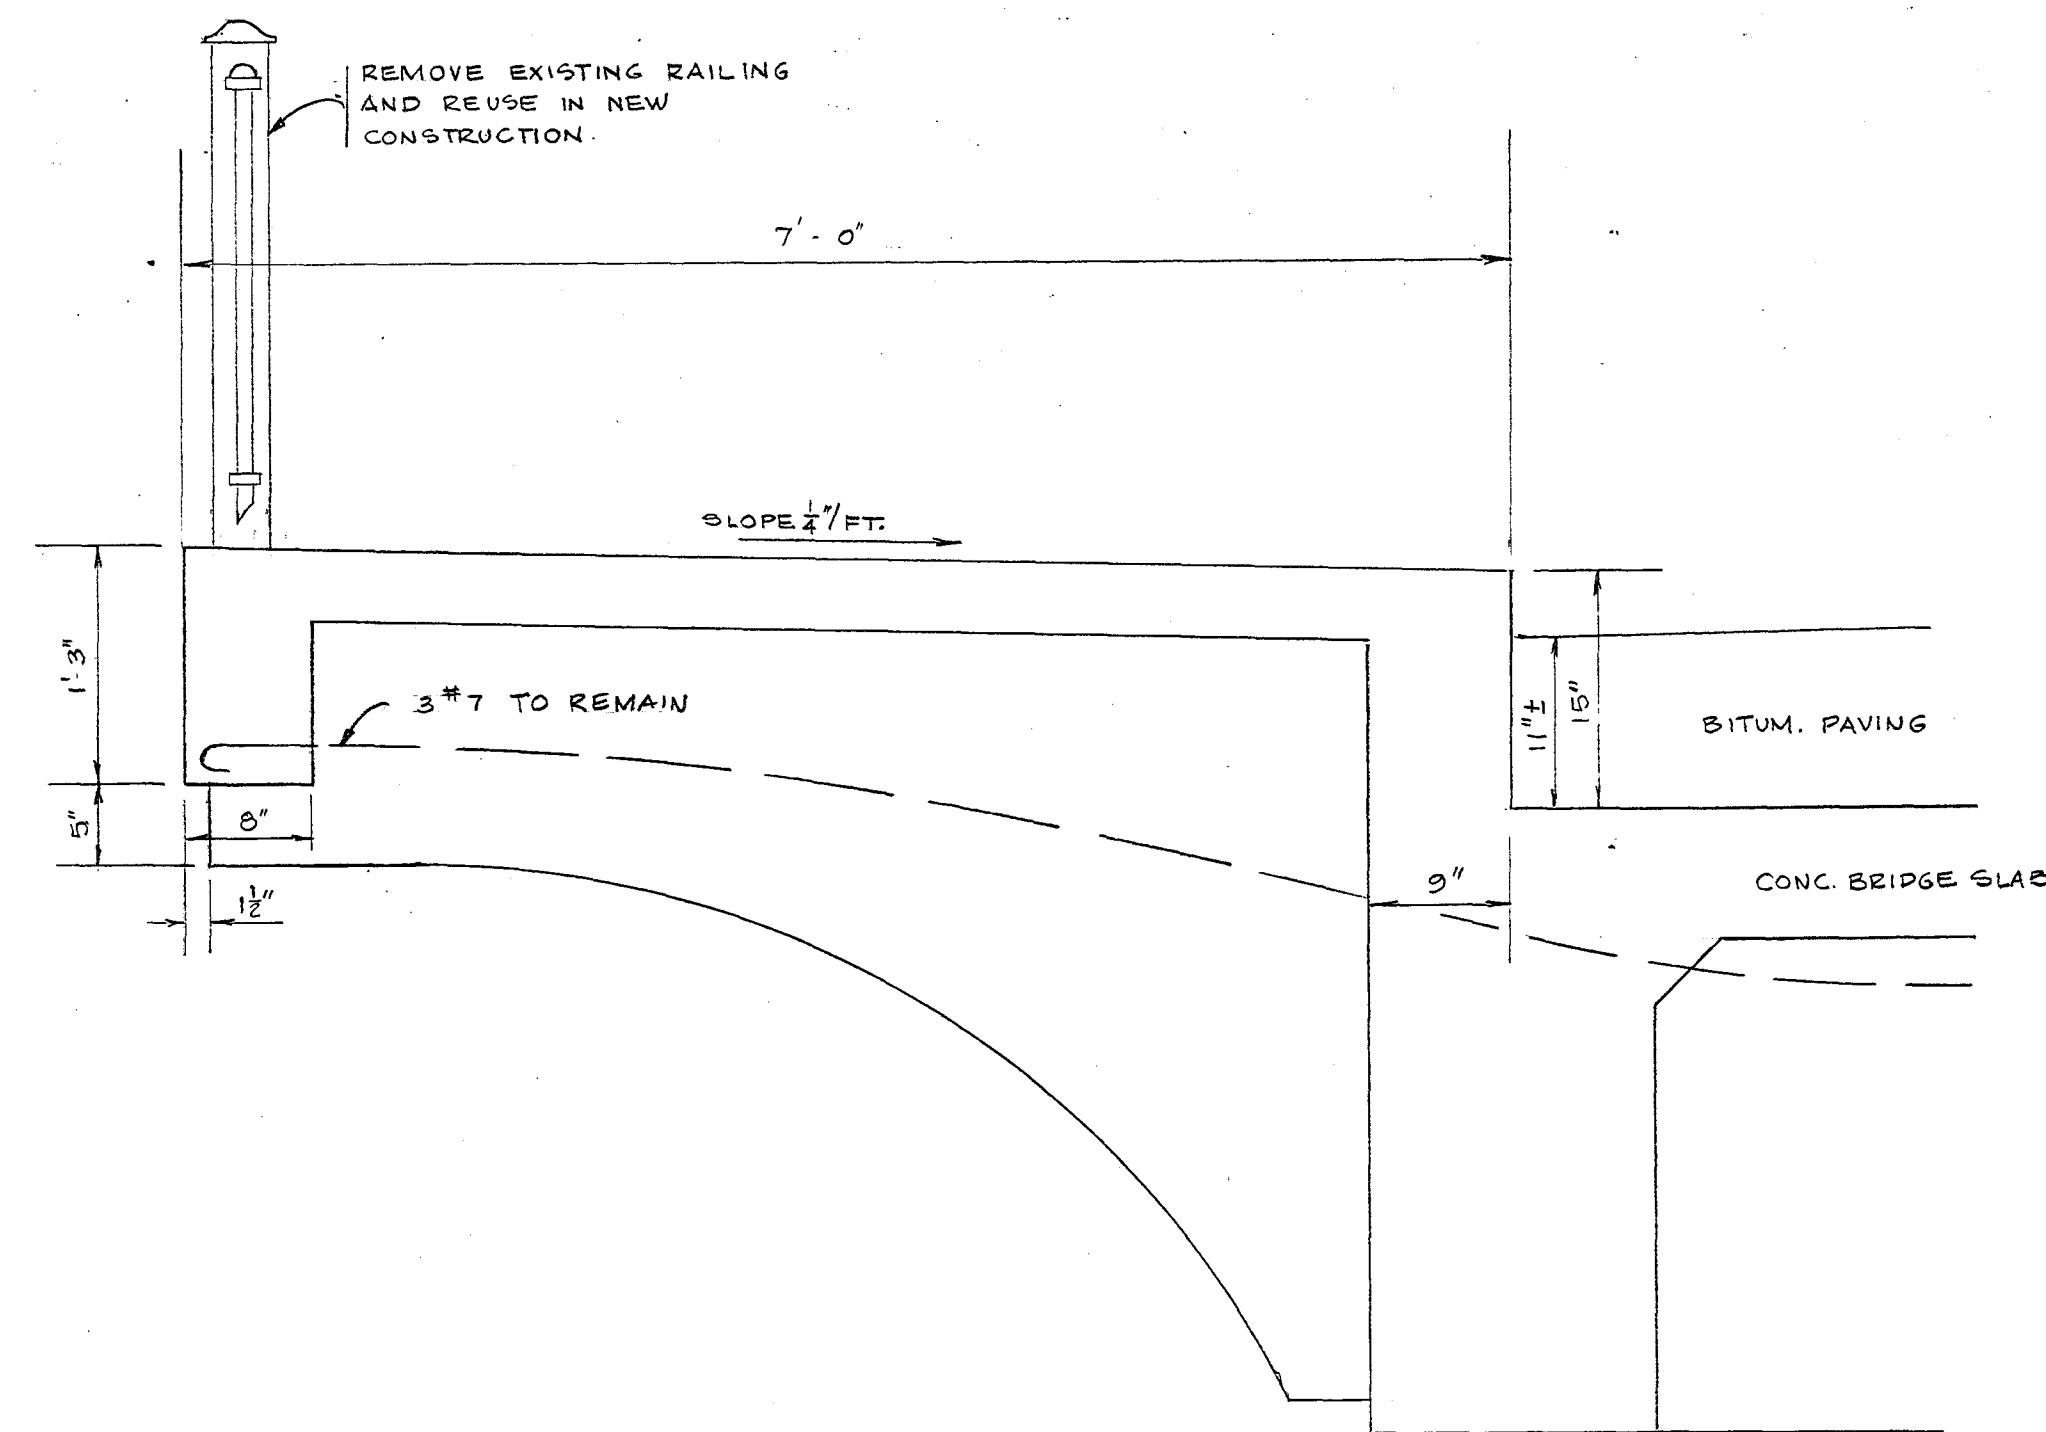


EXISTING SIDEWALK SECTION

SCALE 1" = 1'-0"

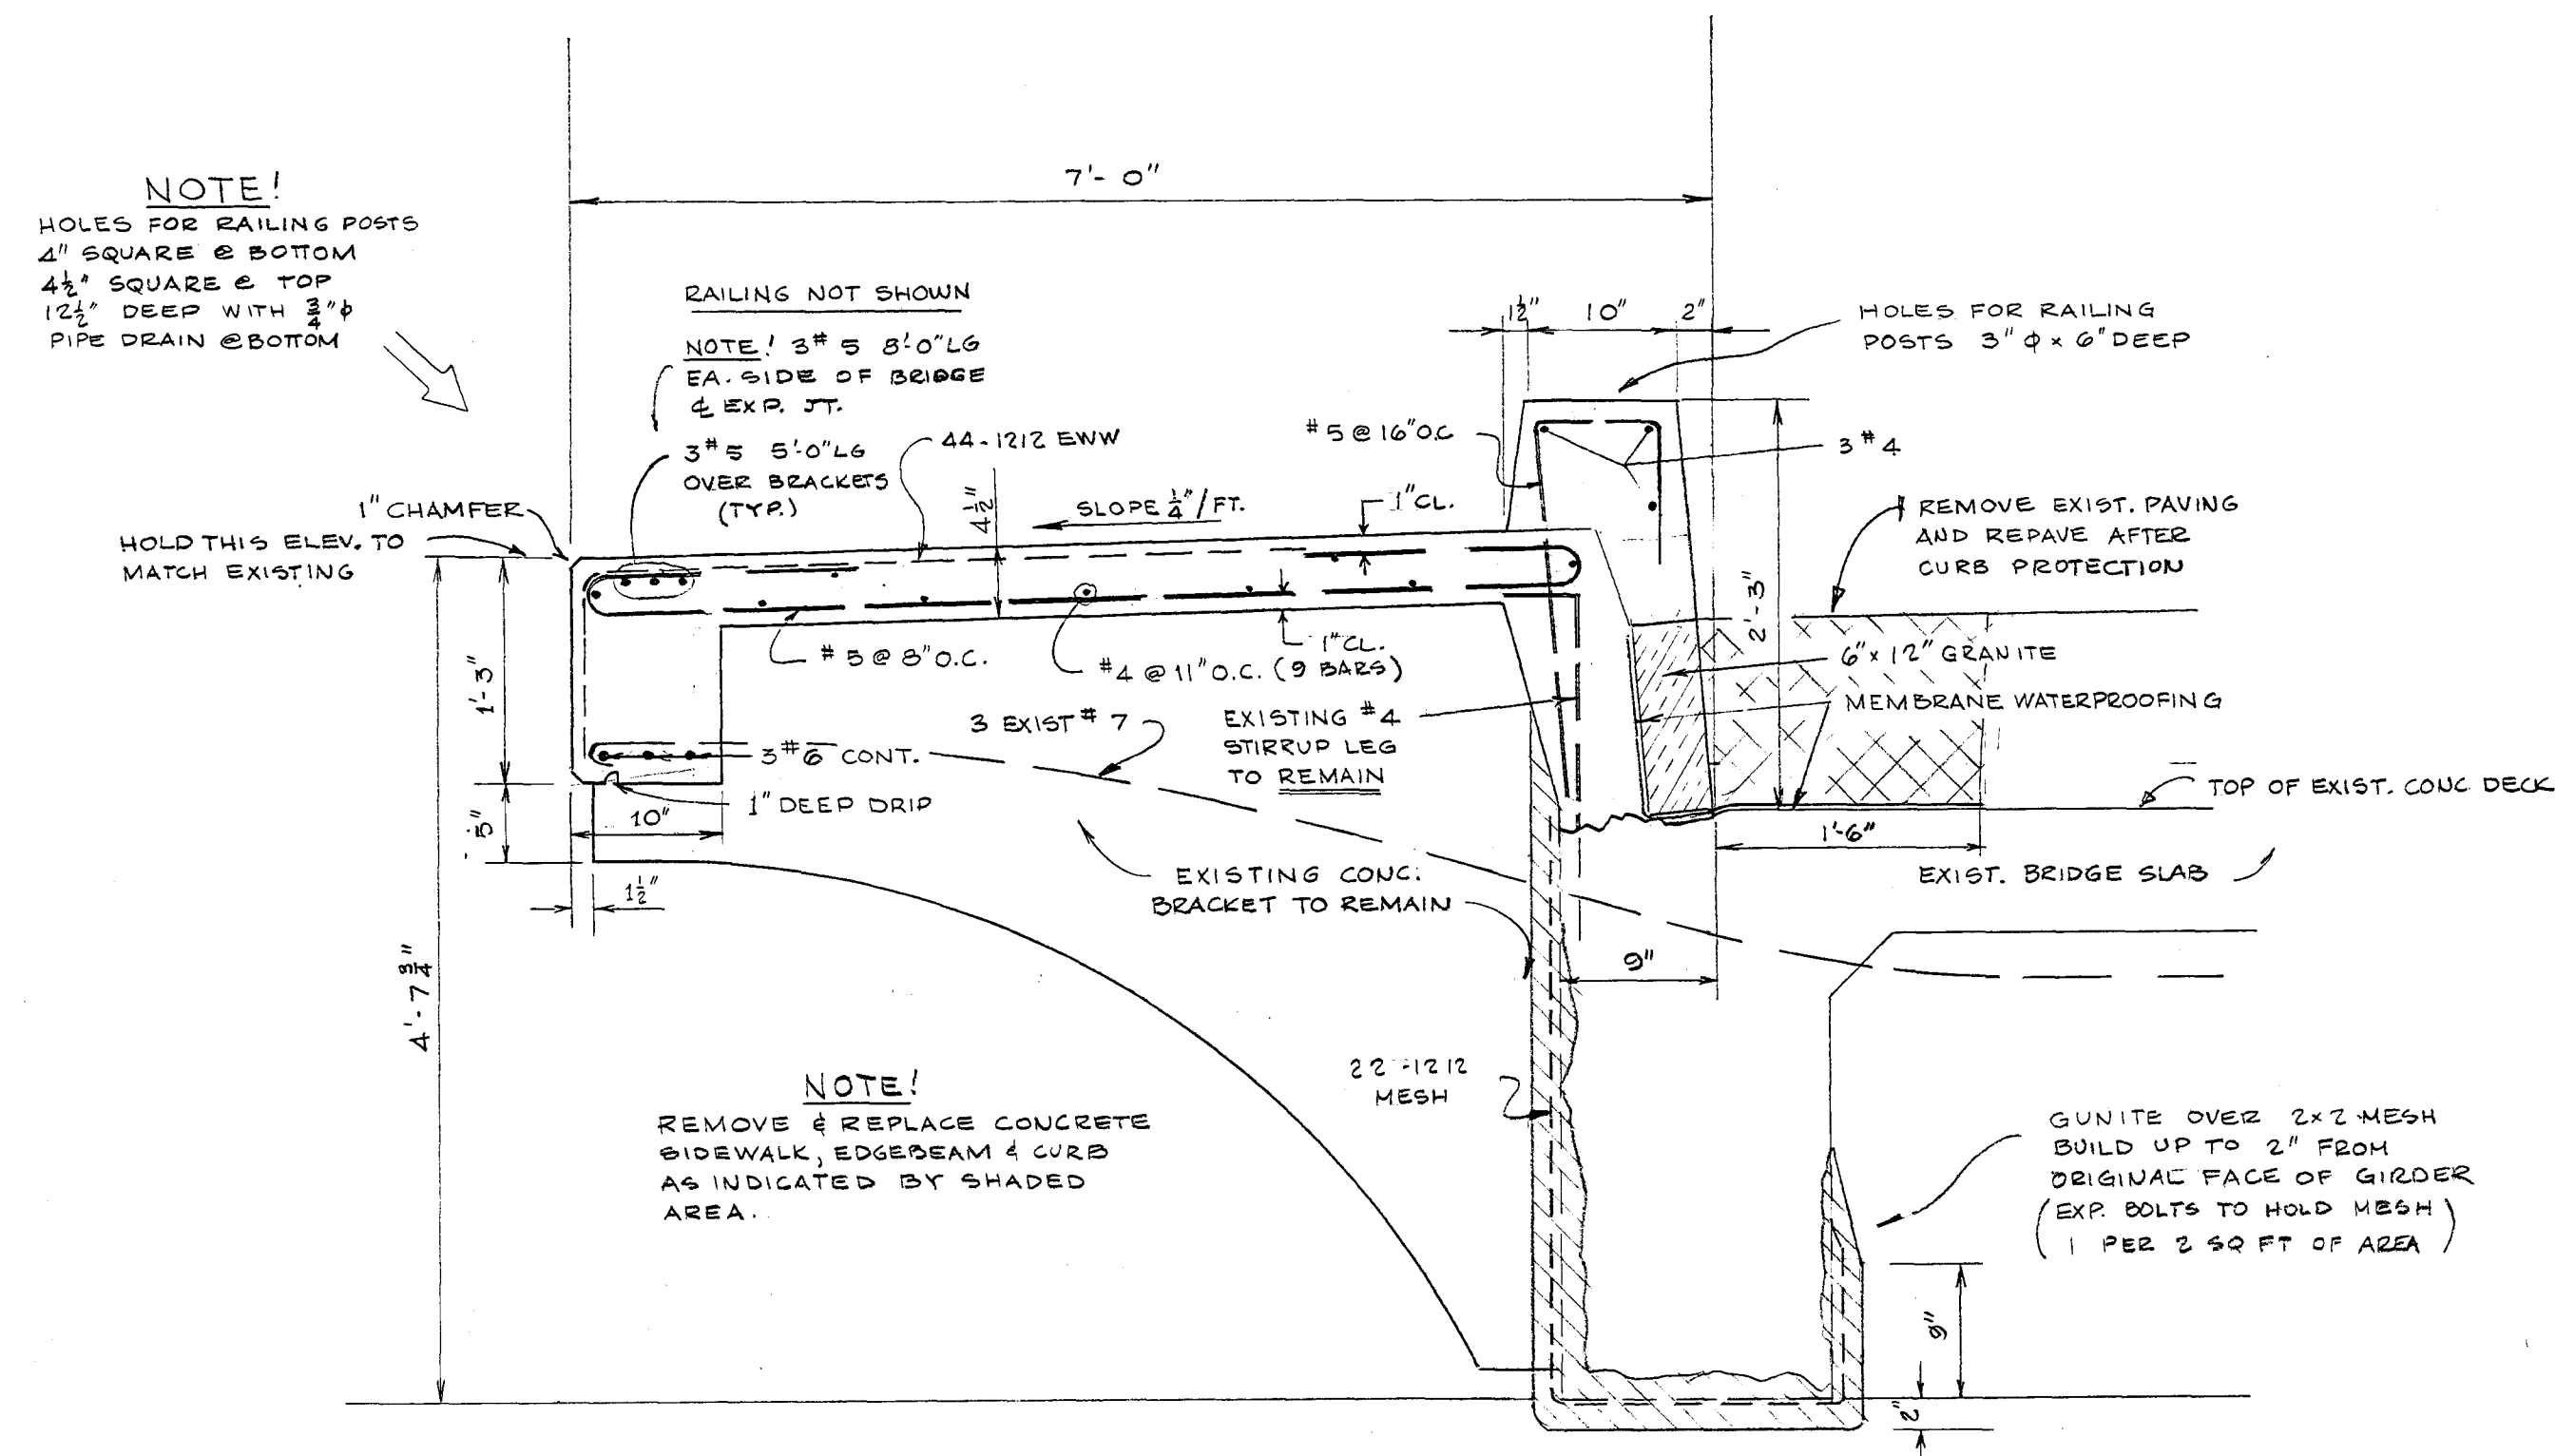


NEW SIDEWALK SECTION

SCALE 1" = 1'-0"

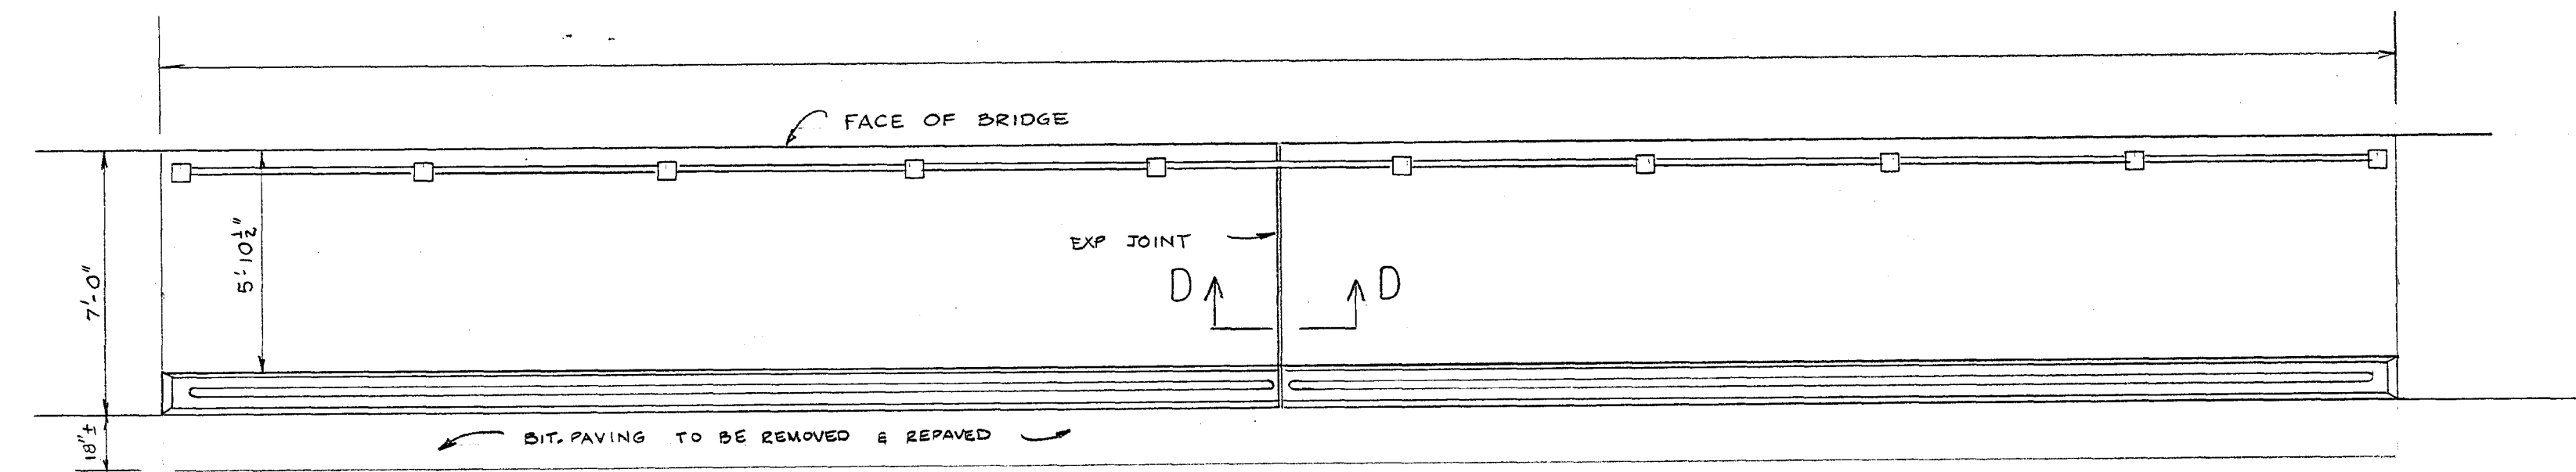


PLAN

SCALE 1/4" = 1'-0"

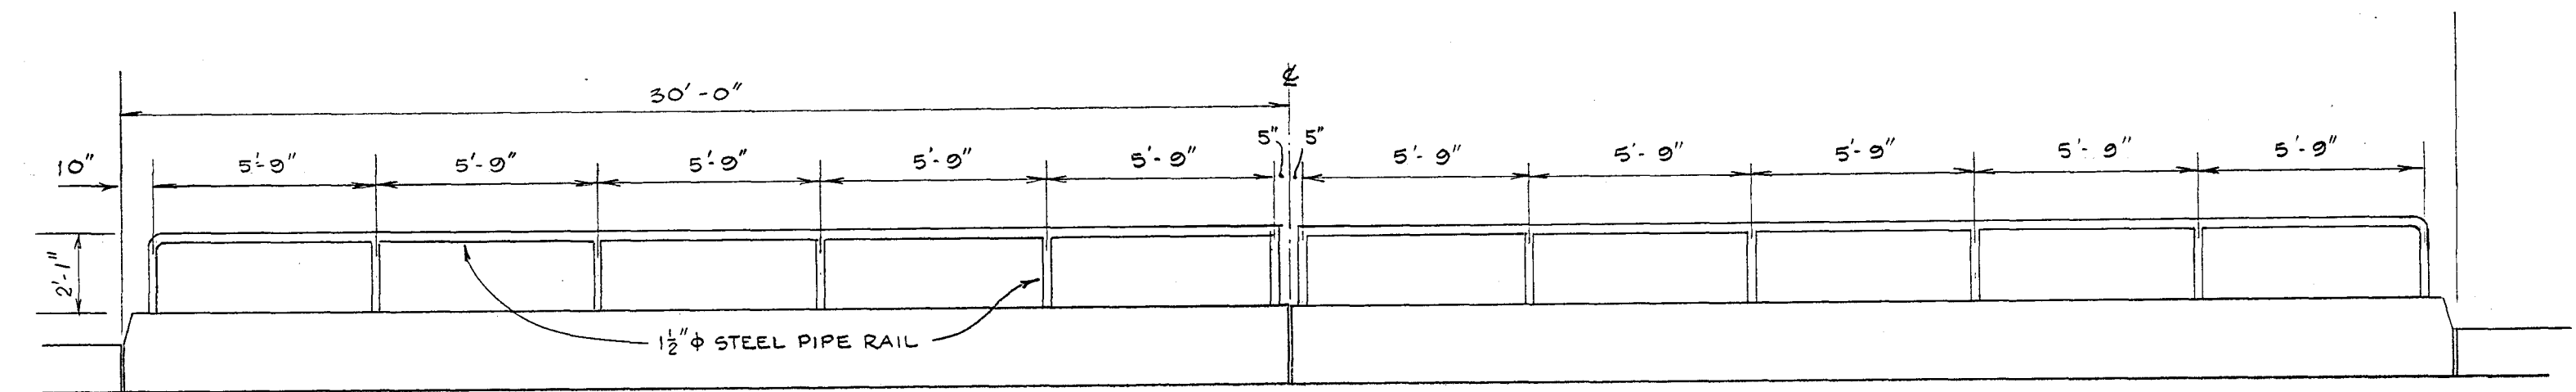


ELEVATION

SCALE 1/4" = 1'-0"

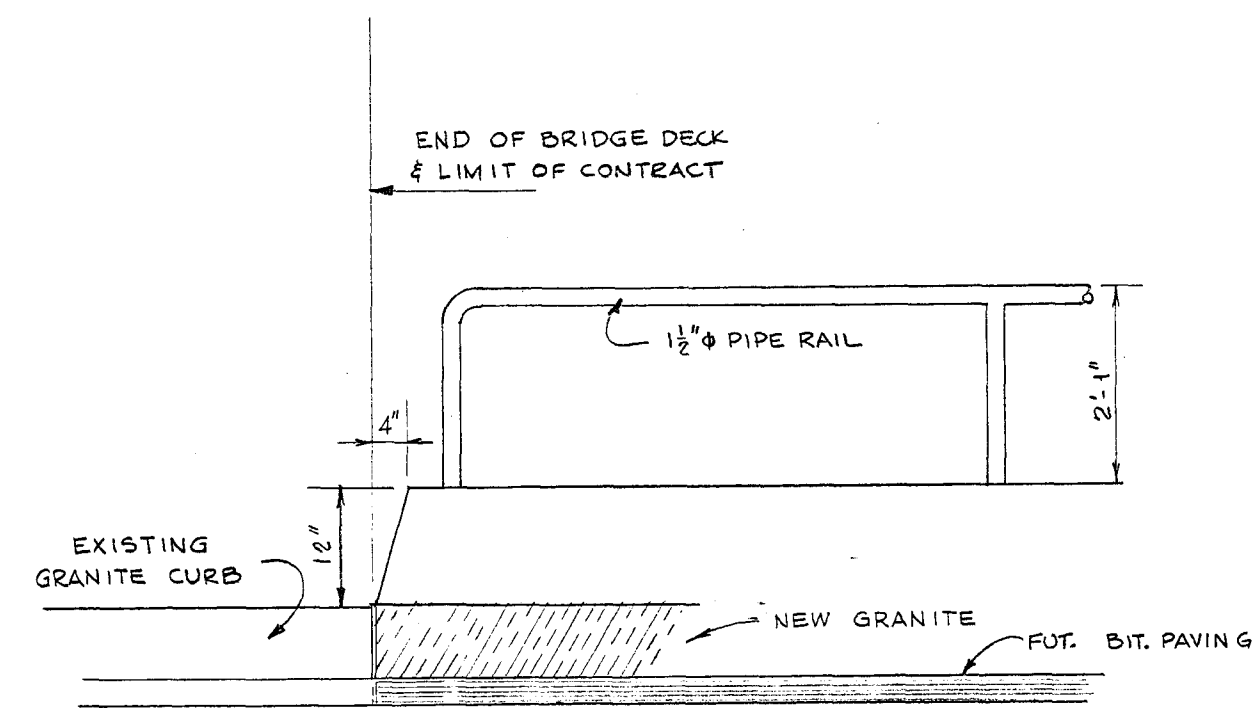


DETAIL "A"

SCALE 1/2" = 1'-0"

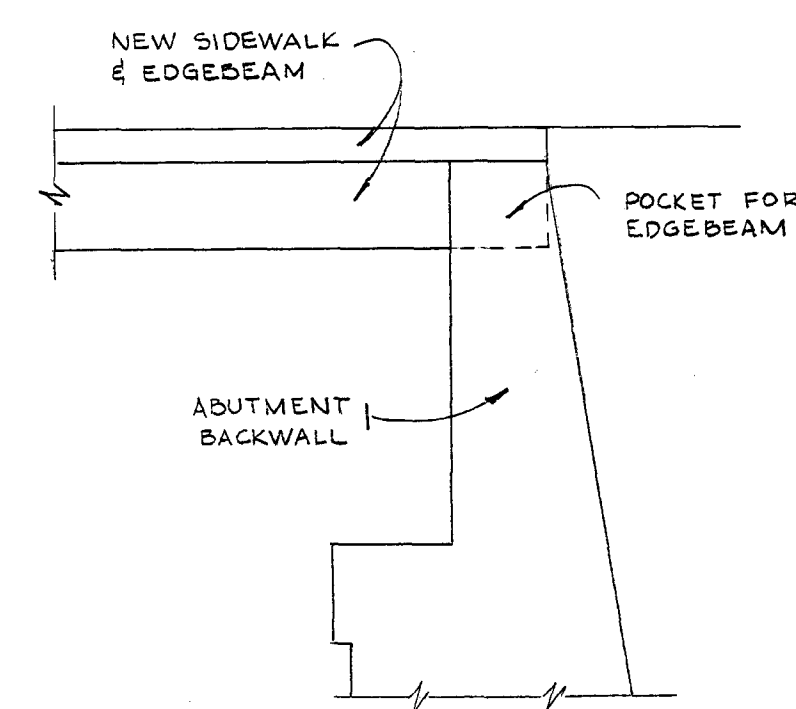

SECTION C-C

SCALE 1/2" = 1'-0"

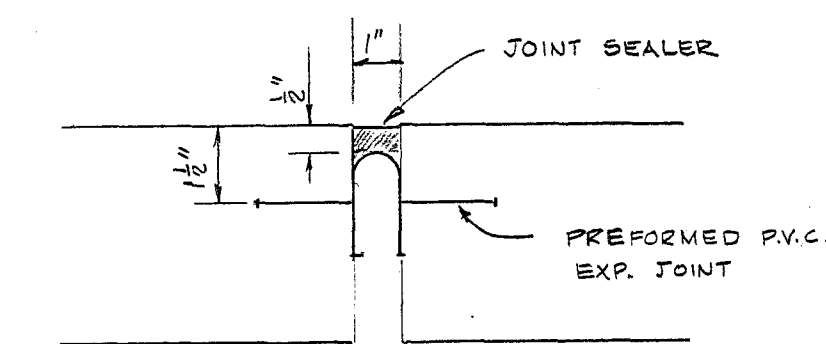

SECTION D-D

SCALE 3/4" = 1'-0"

CITY OF HARTFORD CONNECTICUT DEPARTMENT OF ENGINEERING			
REPAIRS TO FLATBUSH AVENUE BRIDGE HARTFORD, CONN.			DWG. No. 33
SUBMITTED <i>Russell & Long</i>	RECOMMENDED <i>Daniel A. Taylor</i>	APPROVED <i>George F. Hoffman</i>	
DESIGN <i>RED</i>	DRAWN <i>RED</i>	DAYBOOK No. 010055 C	
TRACED	CHECK	DATE OCT 13, 1968	