




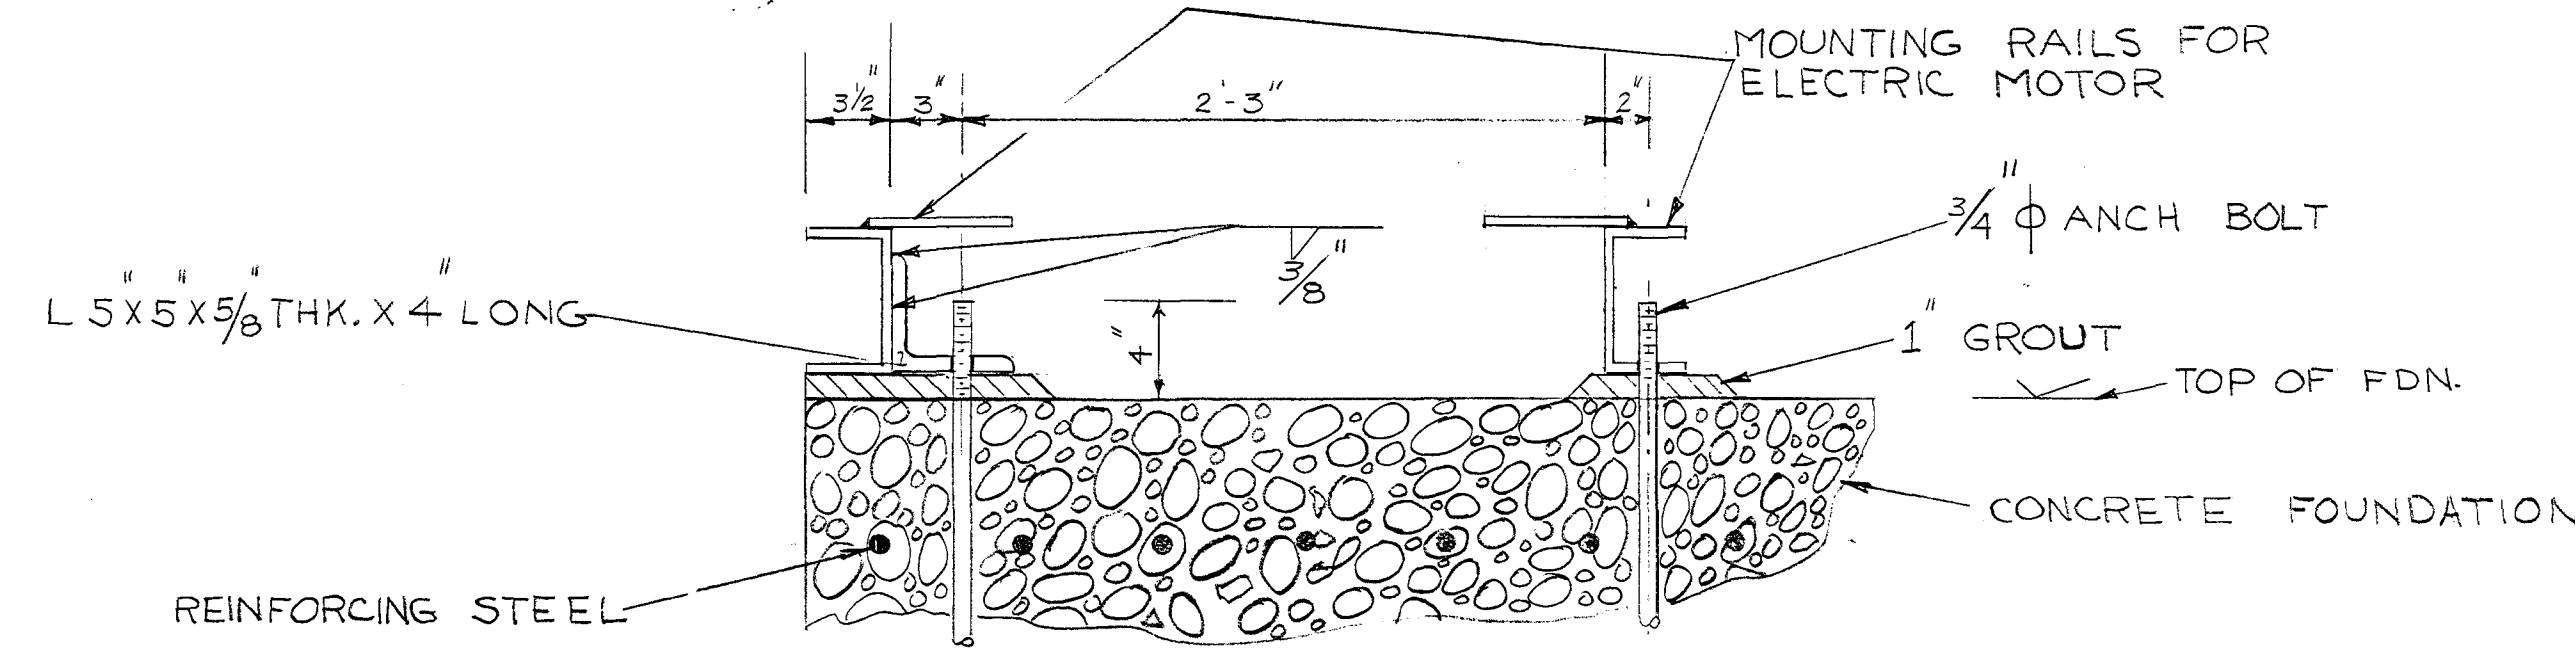


SECTION D-D SCALE: 1/2" = 1 FT.

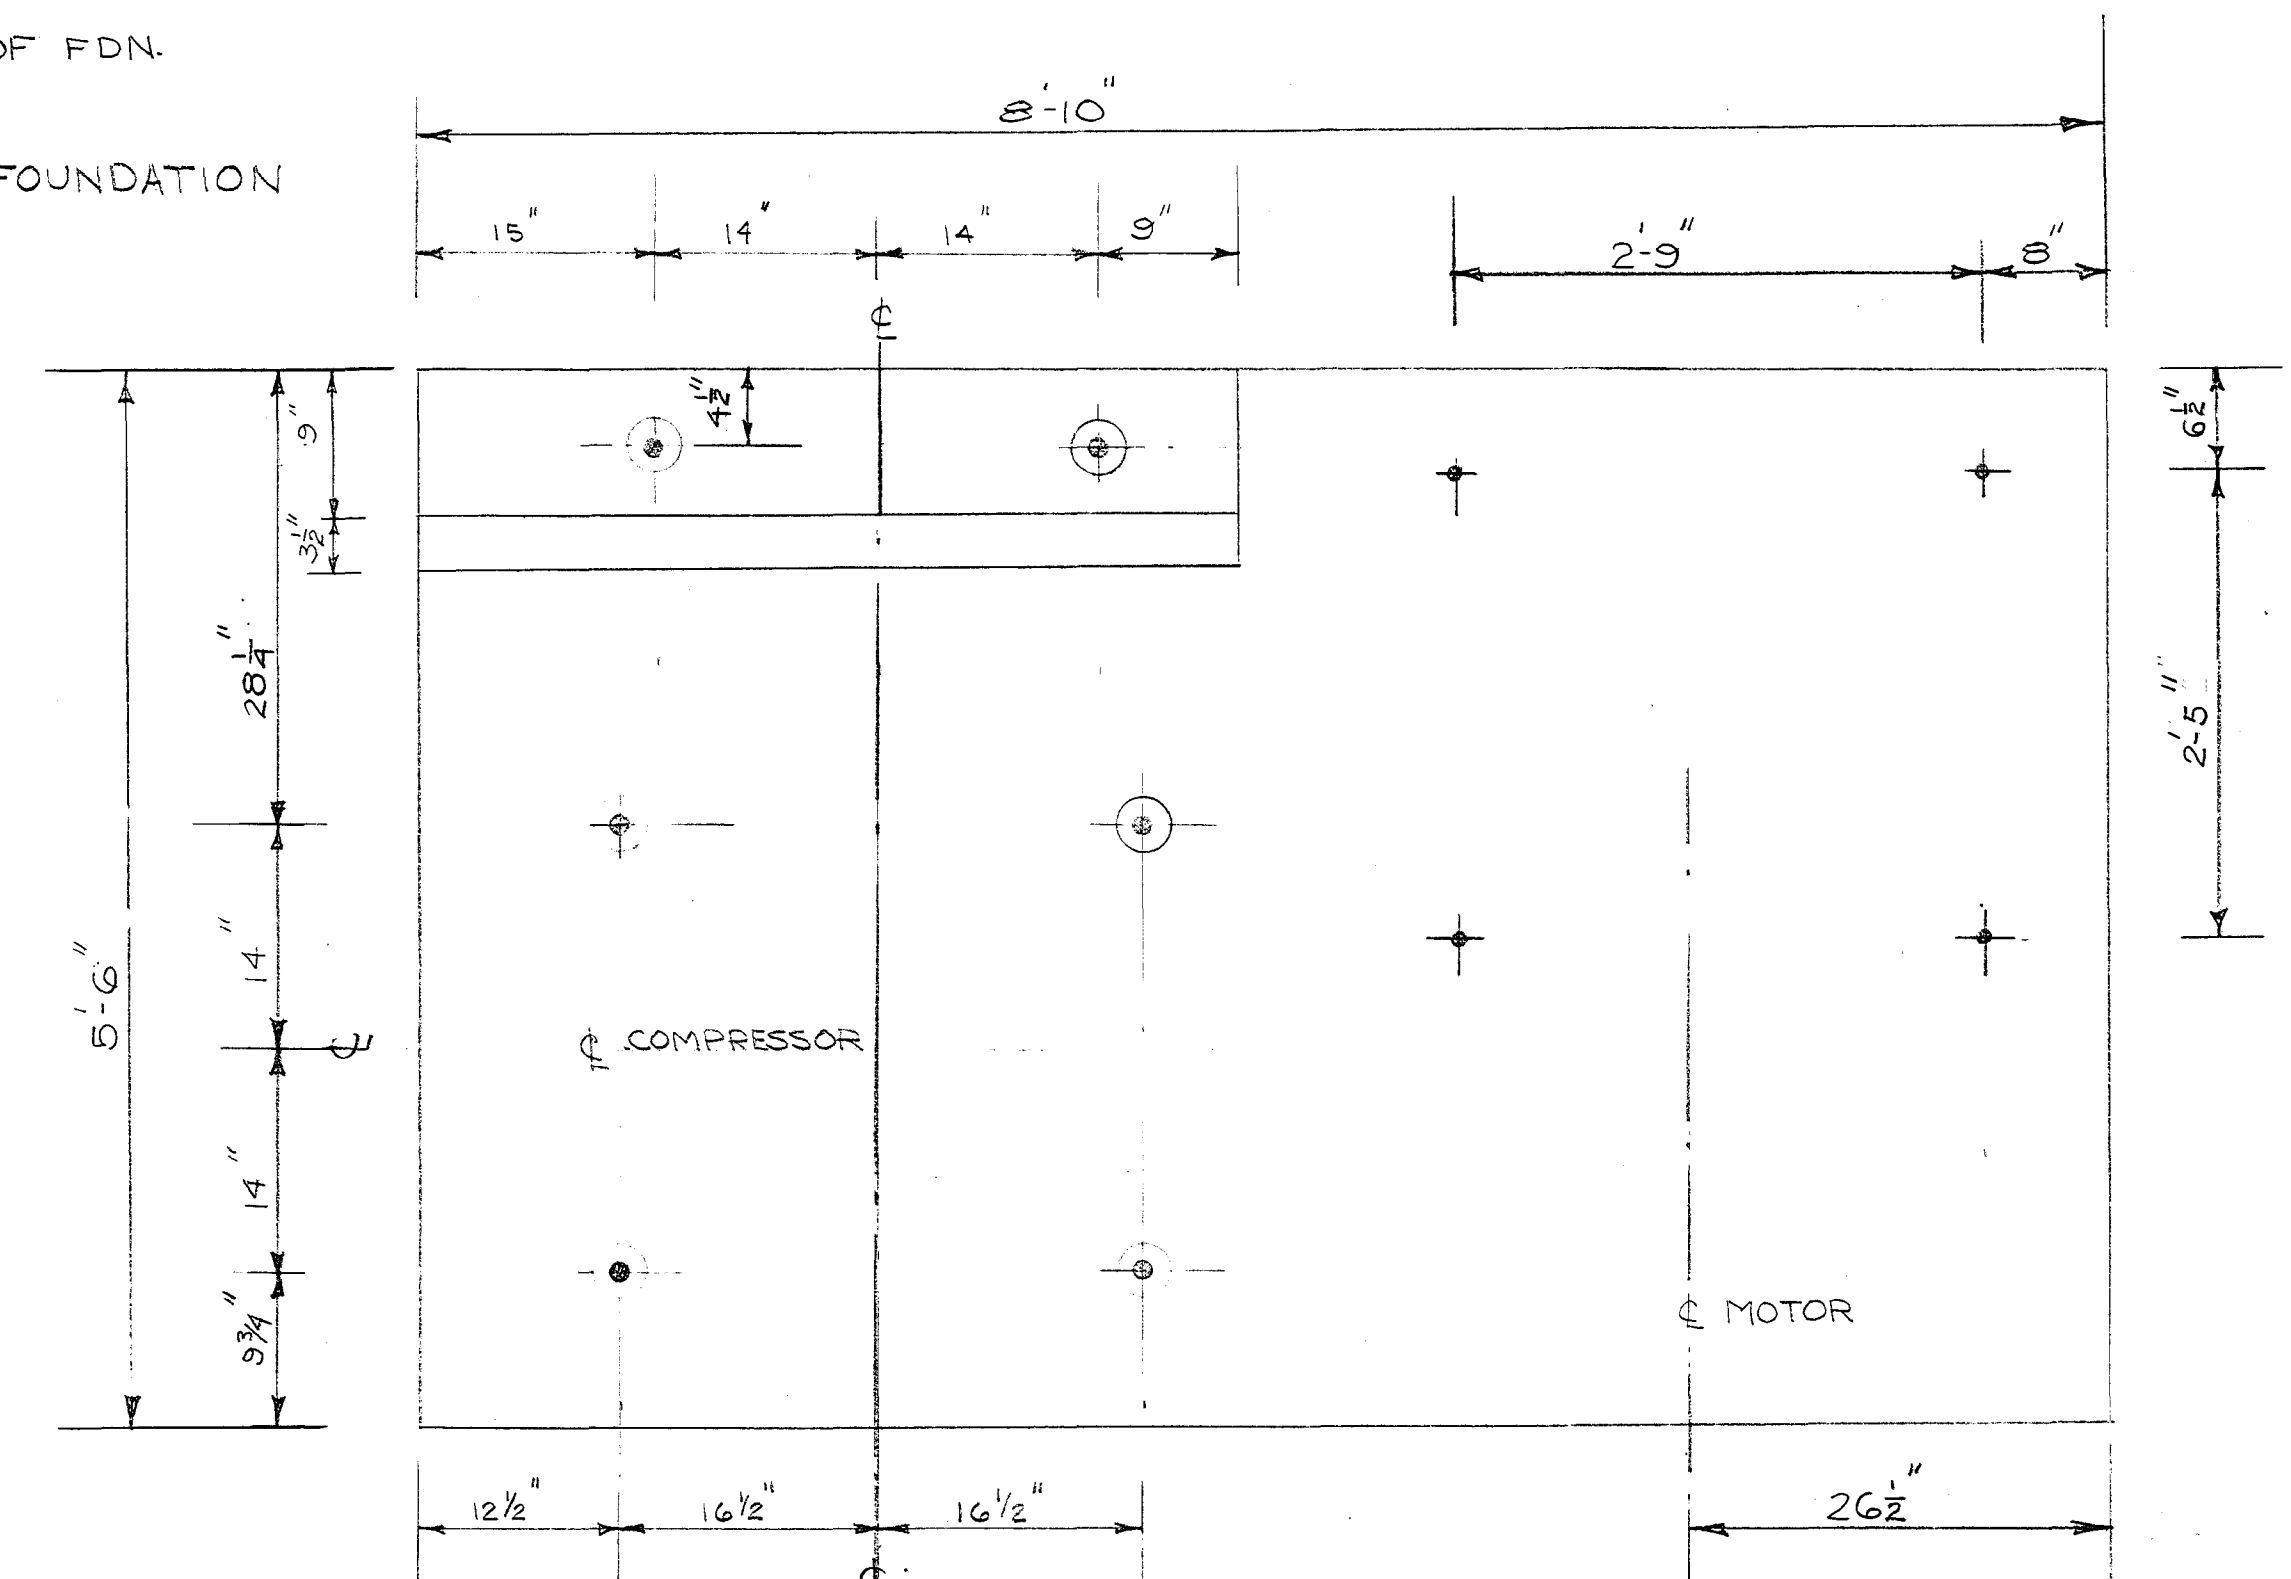

ANCHOR BOLT PLAN C-C

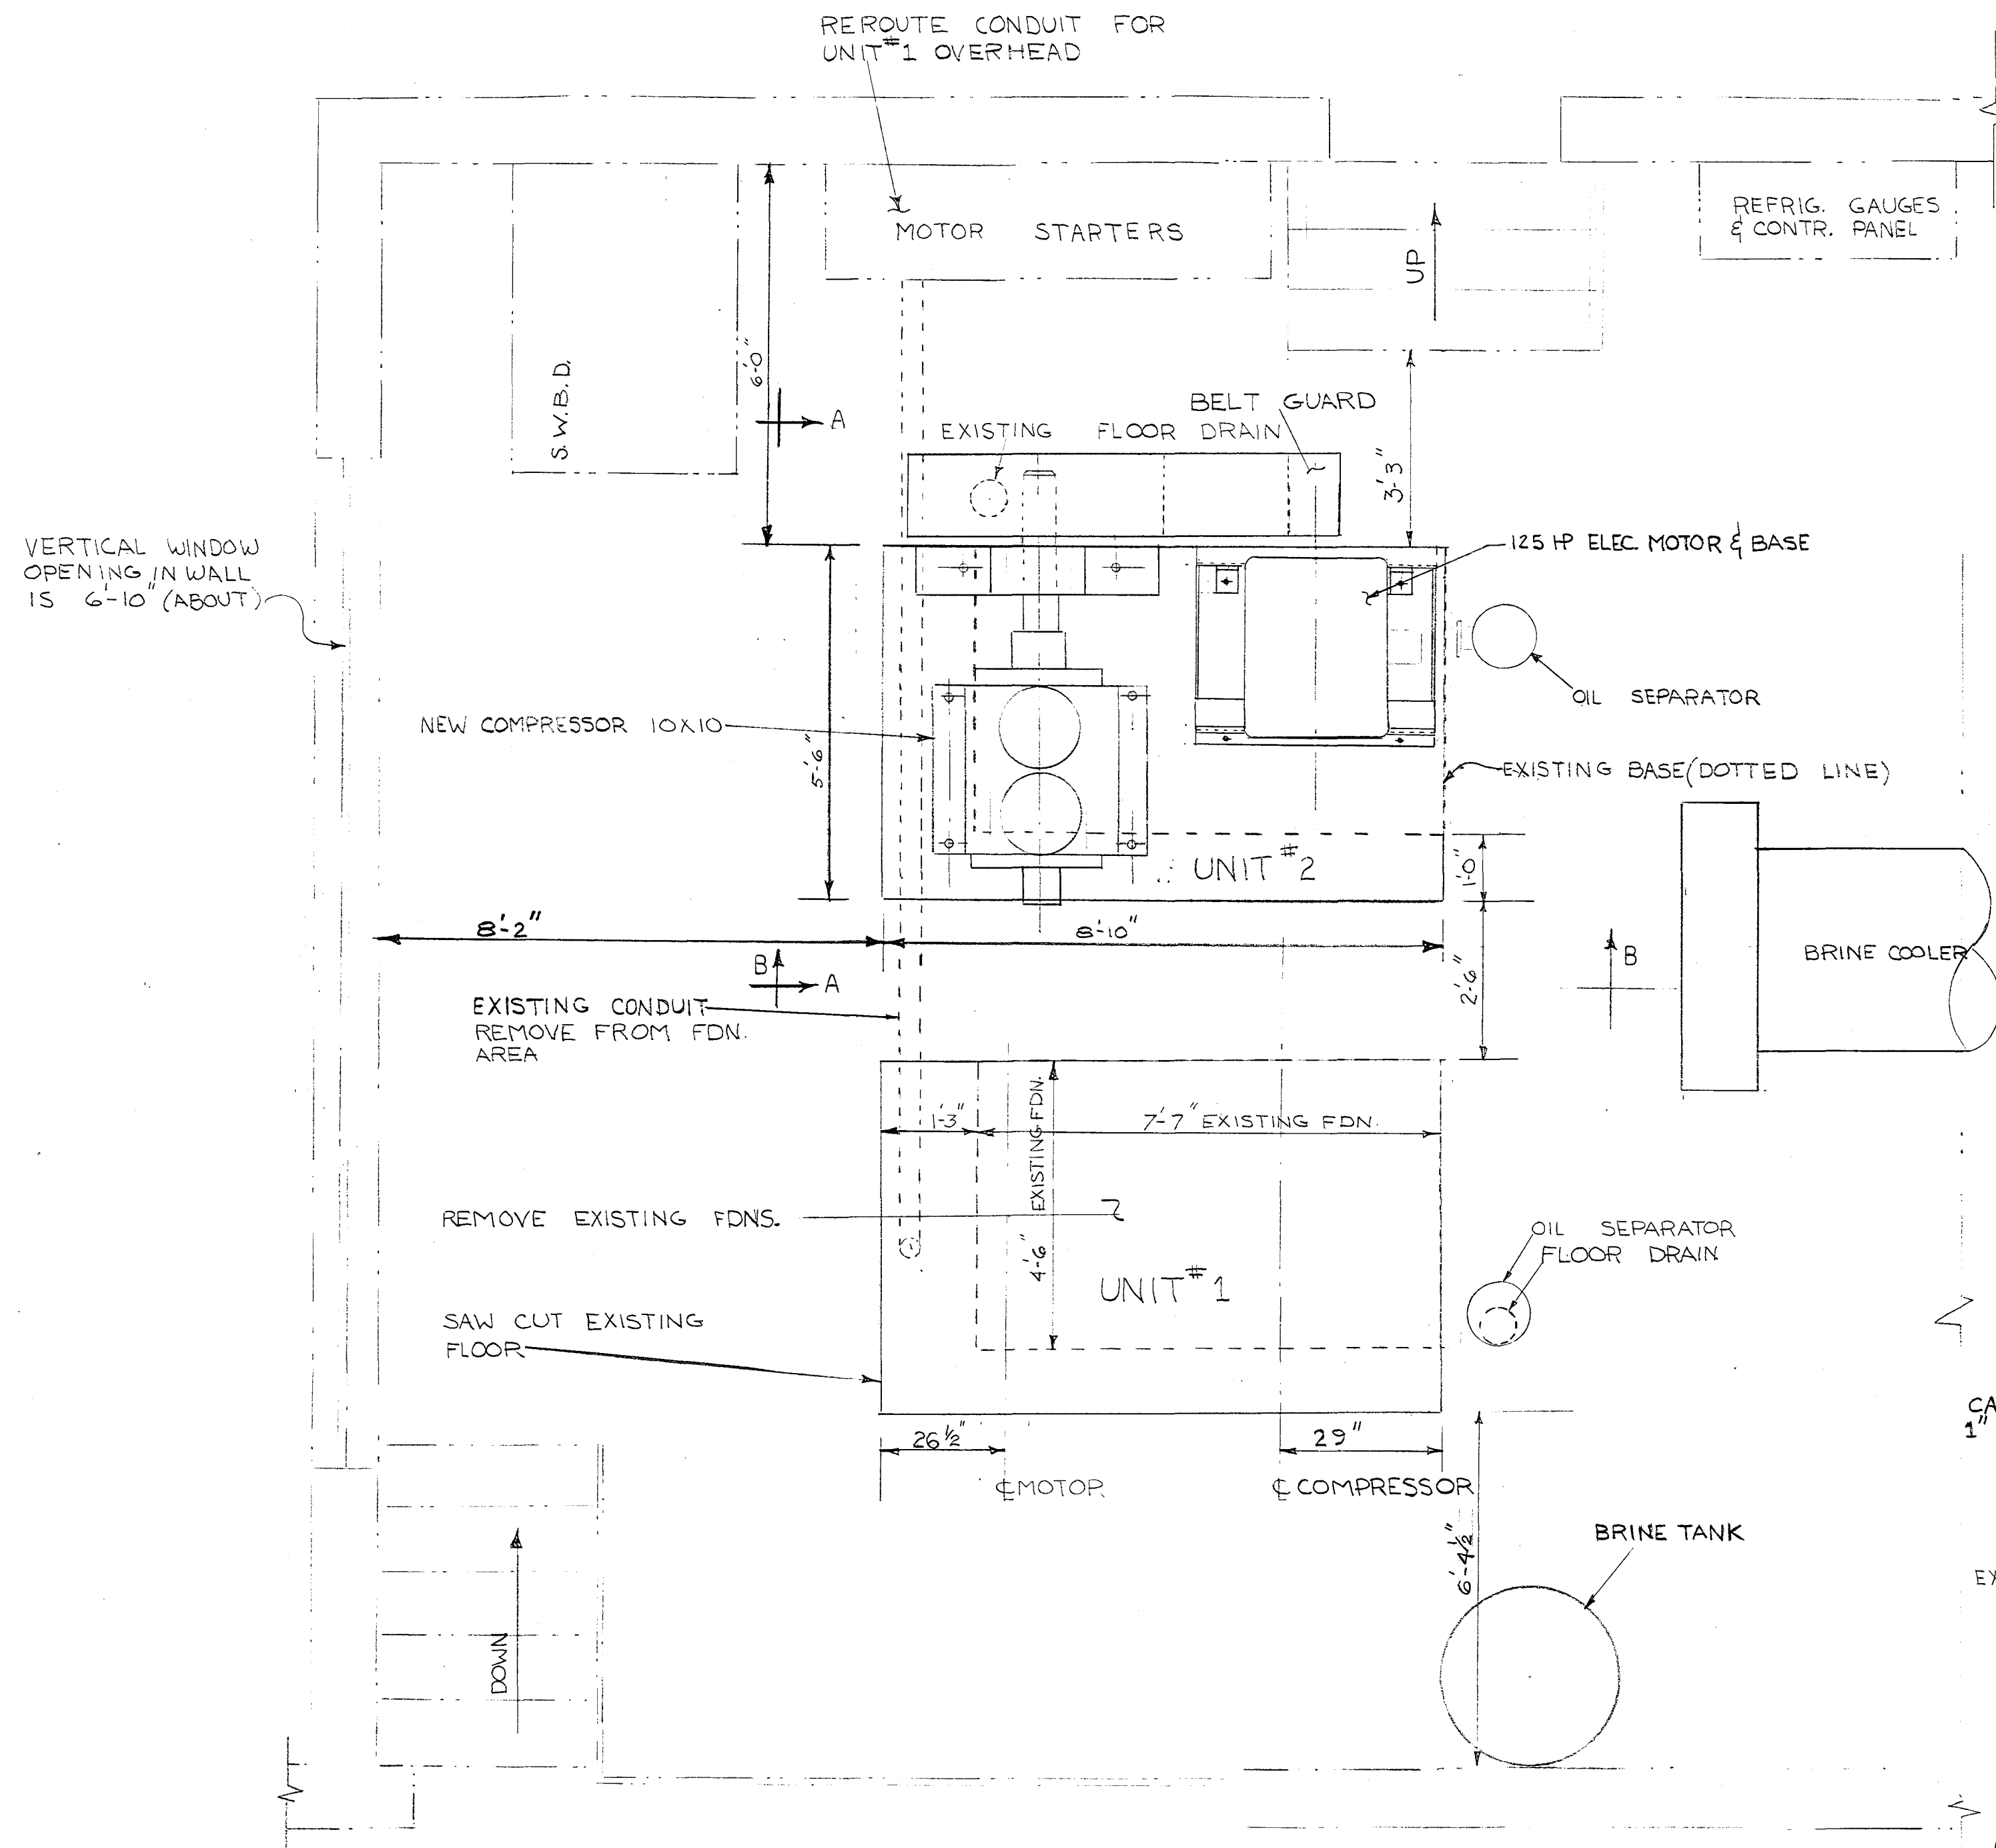

PARTIAL PLAN OF COMPRESSOR ROOM
SCALE 1/2" = 1'-0"

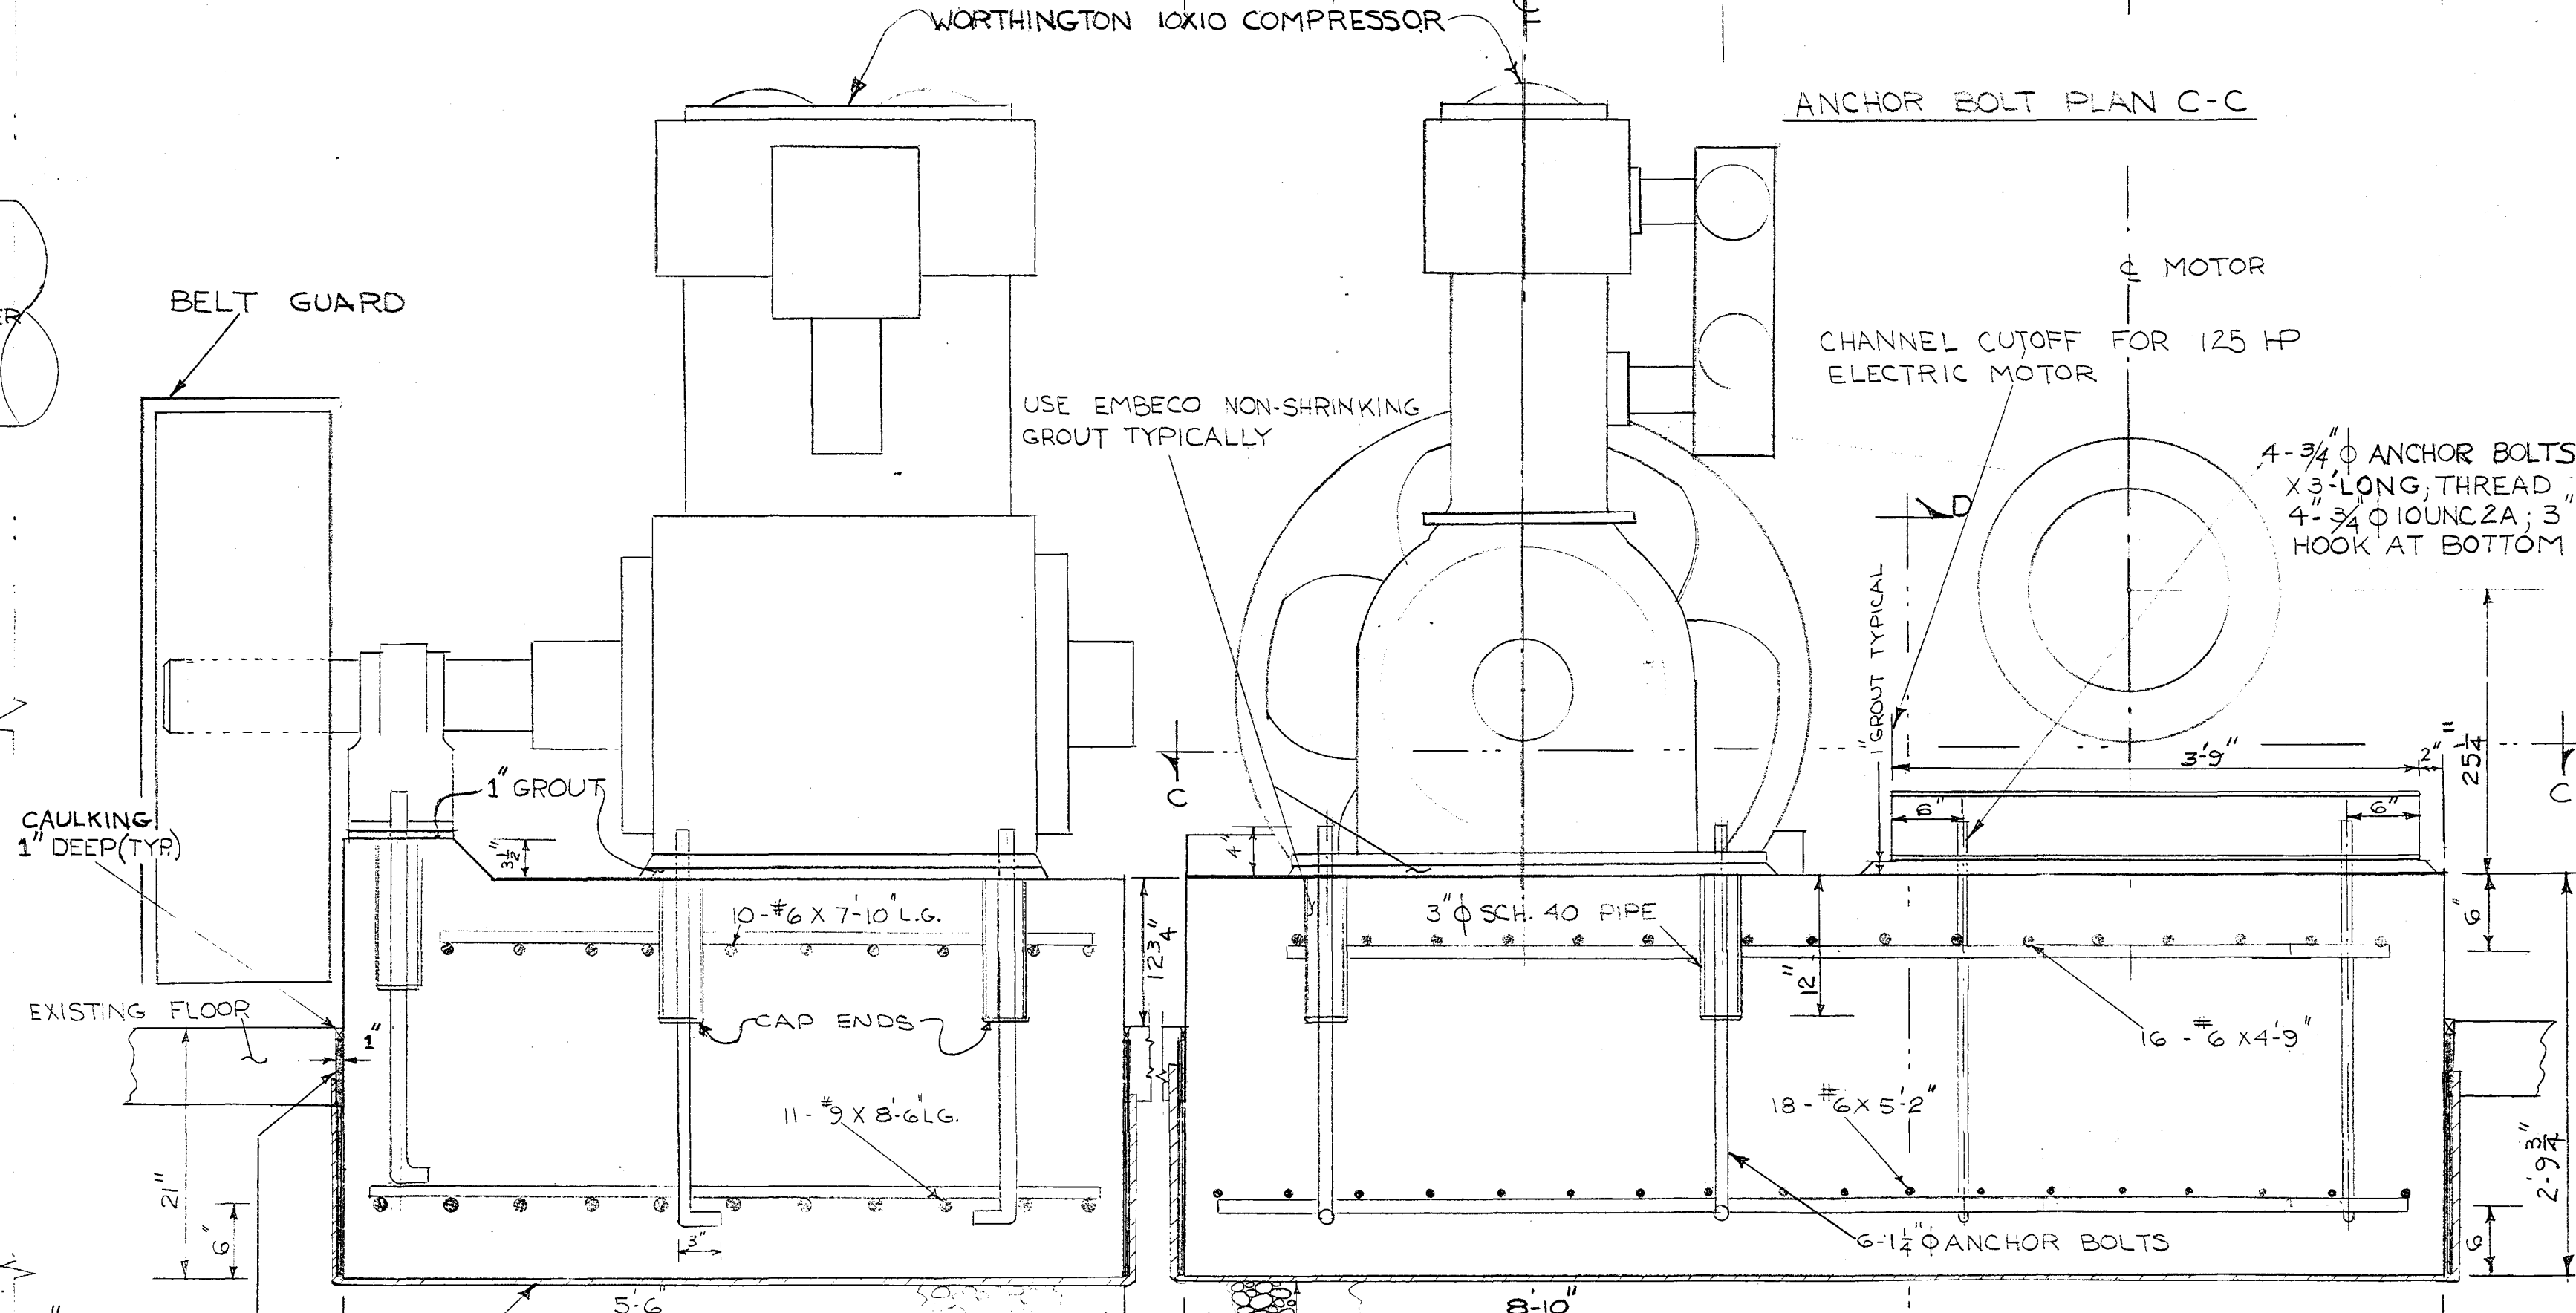

SECTION AA SCALE 1" = 1 FT.

SECTION B-B SCALE 1" = 1 FT.

CITY OF HARTFORD, CONNECTICUT DEPARTMENT OF ENGINEERING		
Replacing Ammonia Refrigeration Compressors For The Skating Rink At Colt Park		DWG. No. SME-1
SUBMITTED <i>[Signature]</i>	RECOMMENDED <i>[Signature]</i> CITY ARCHITECT	APPROVED <i>[Signature]</i> CITY ENGINEER
DESIGN B.D.A.	DRAWN B.D.A.	DAYBOOK No. 010184
TRACED	CHECK B.D.P.	DATE JULY 24, 1970

VERIFY EXISTING
CONDITIONS AND
DIMENSIONS AT
BUILDING