
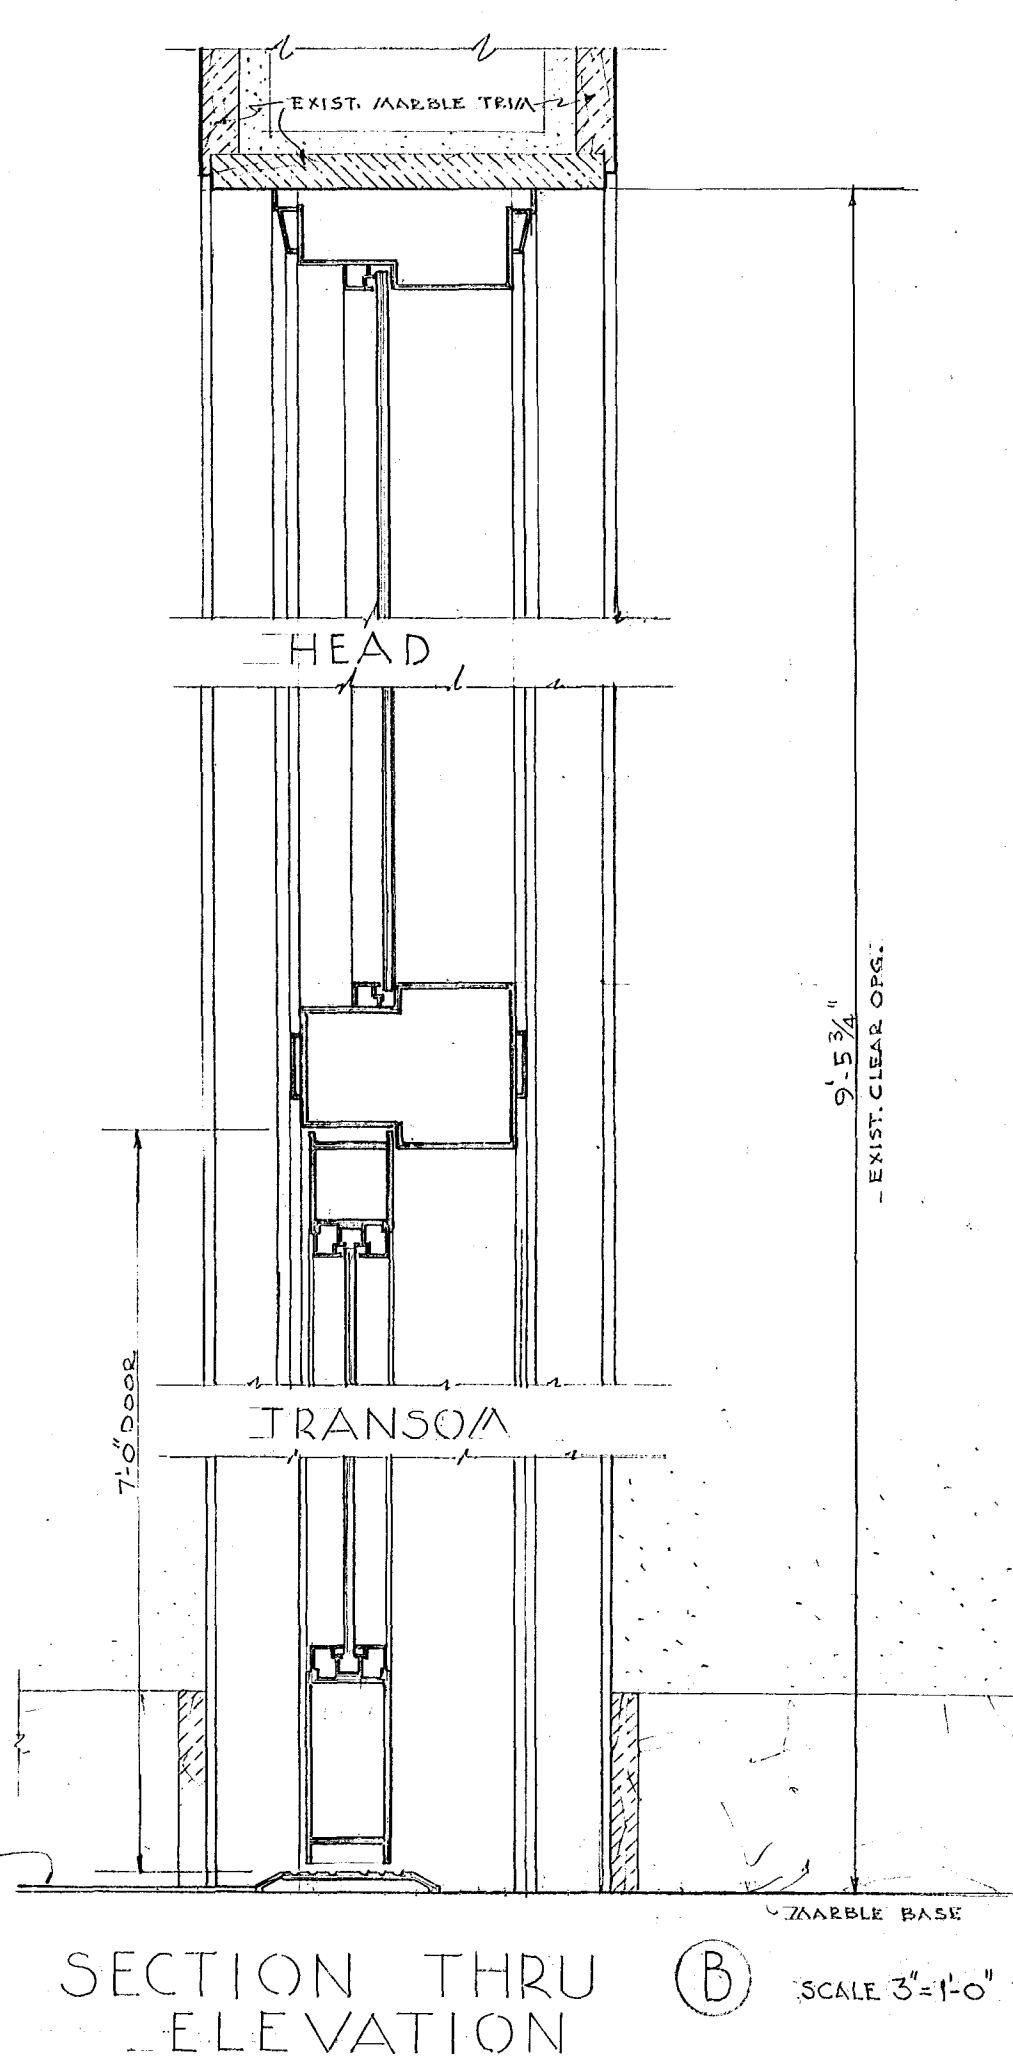
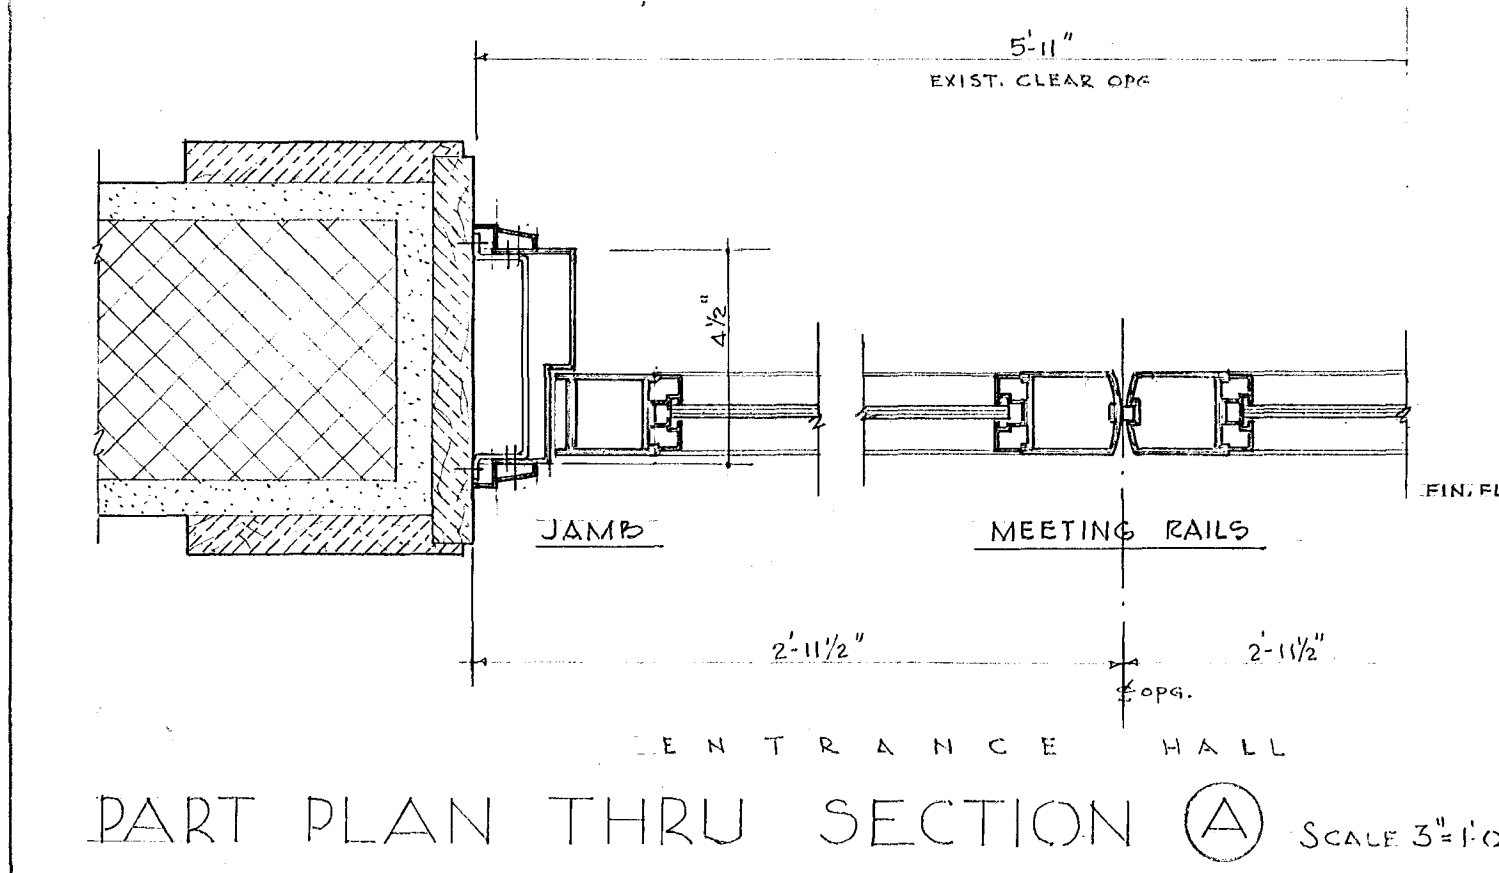
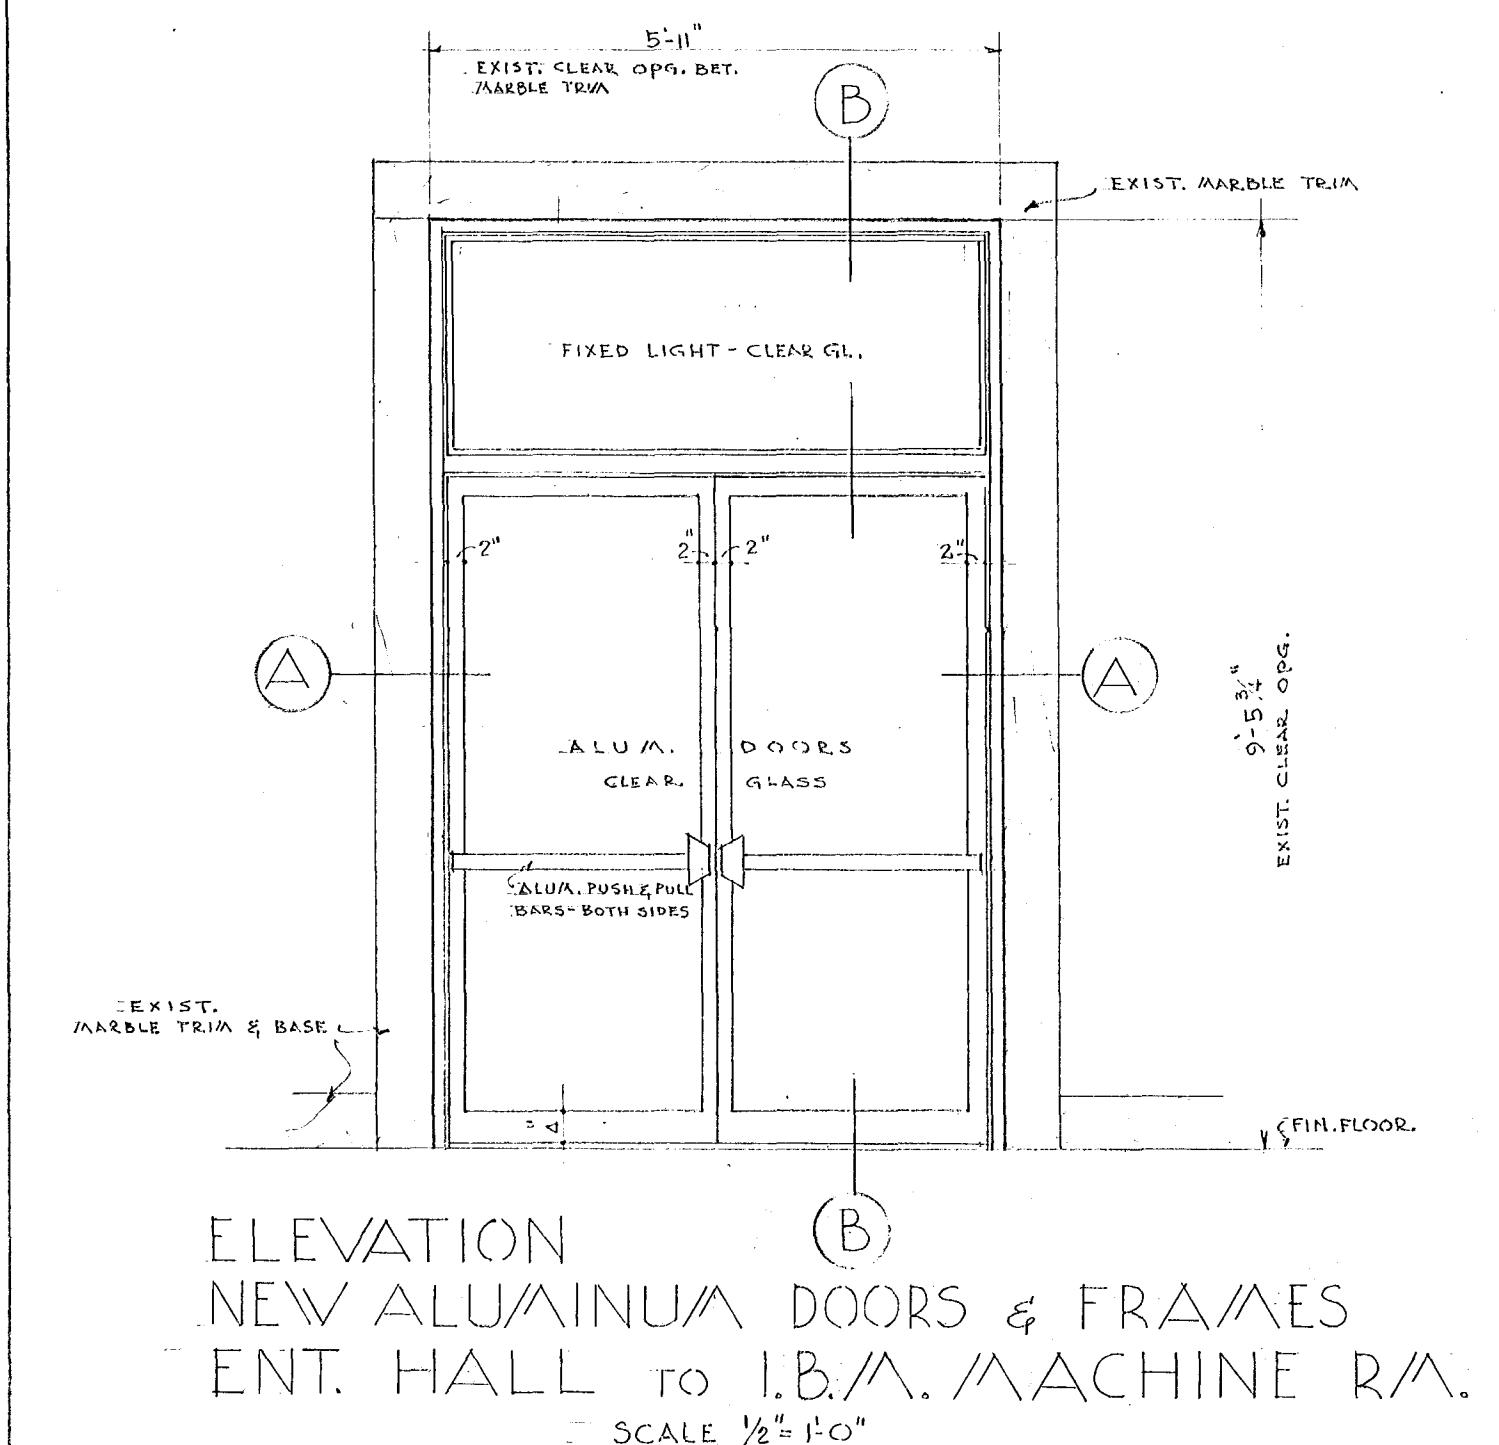
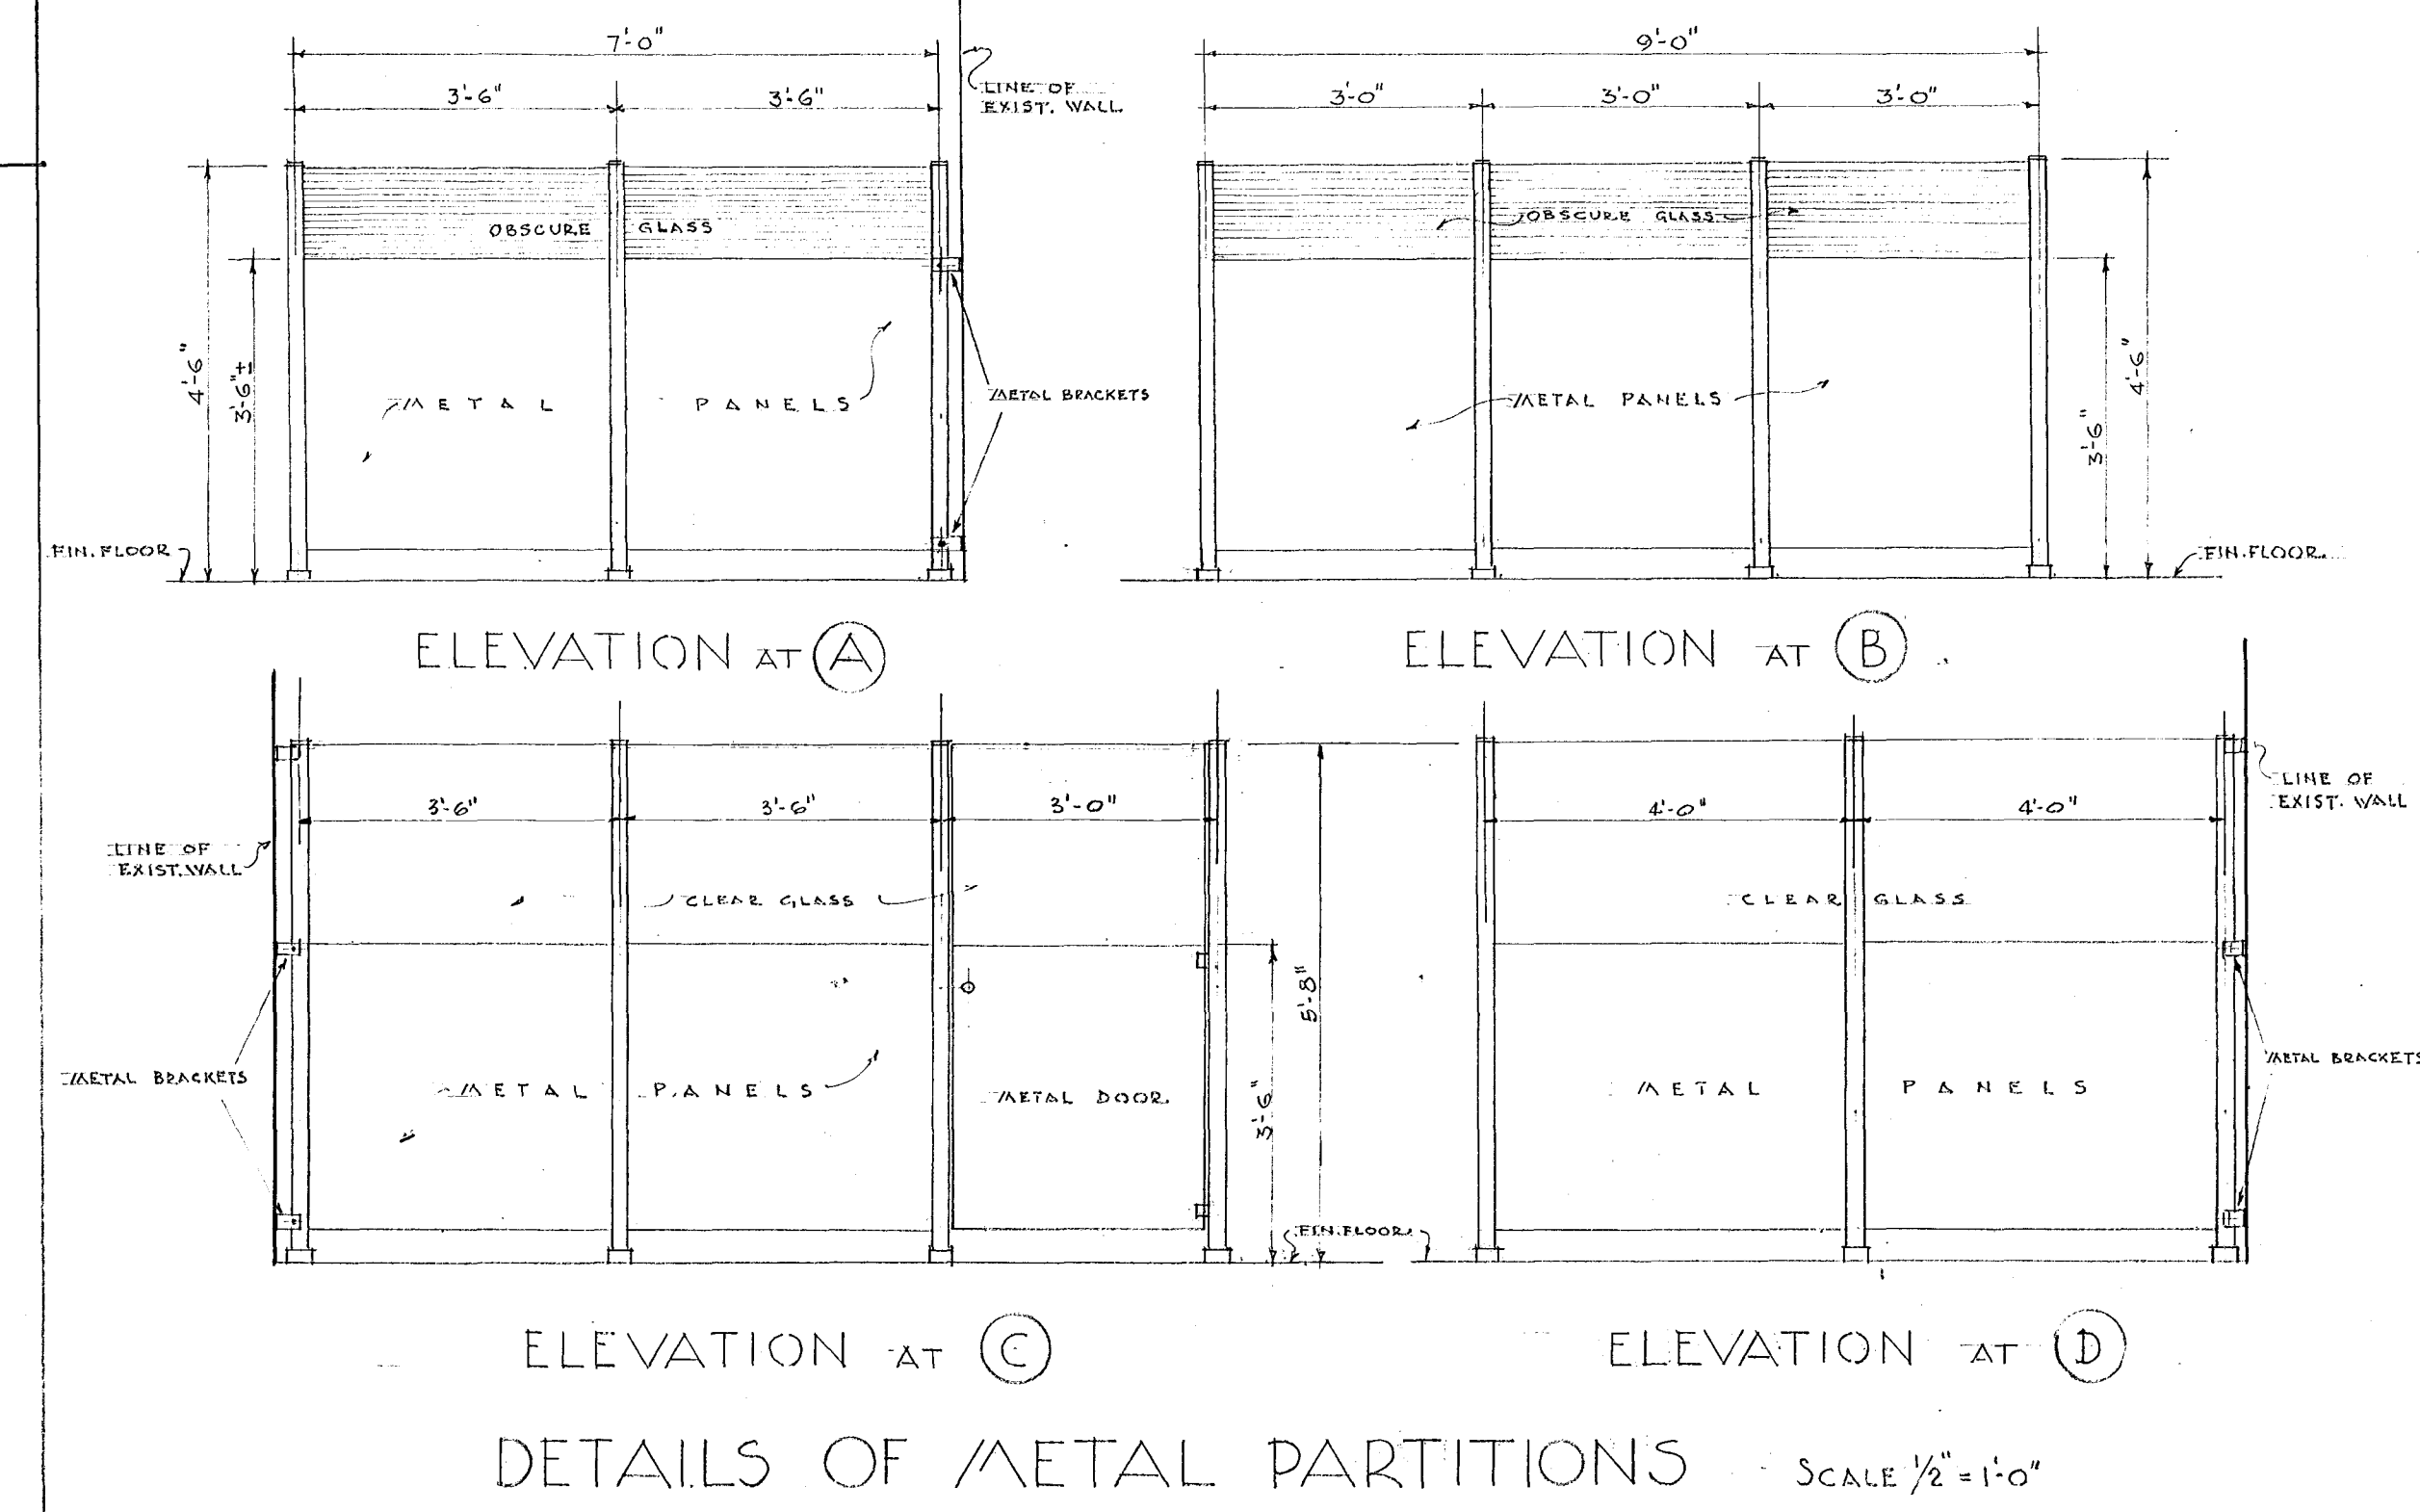
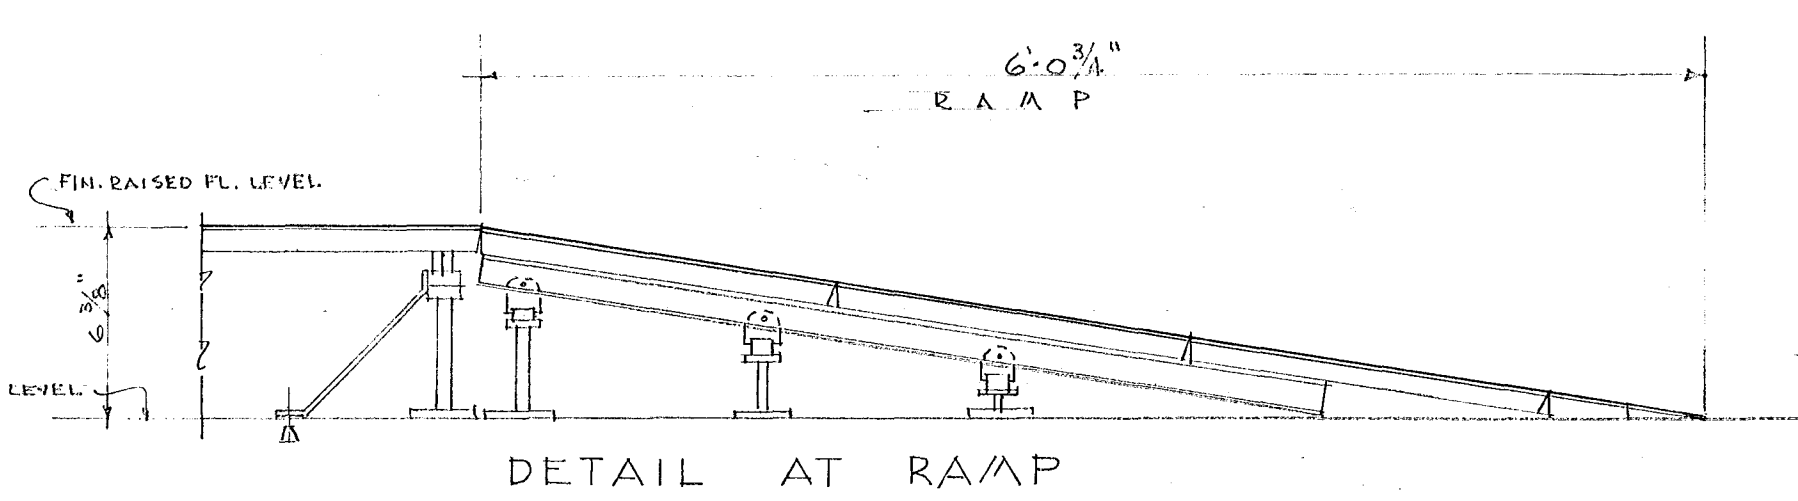
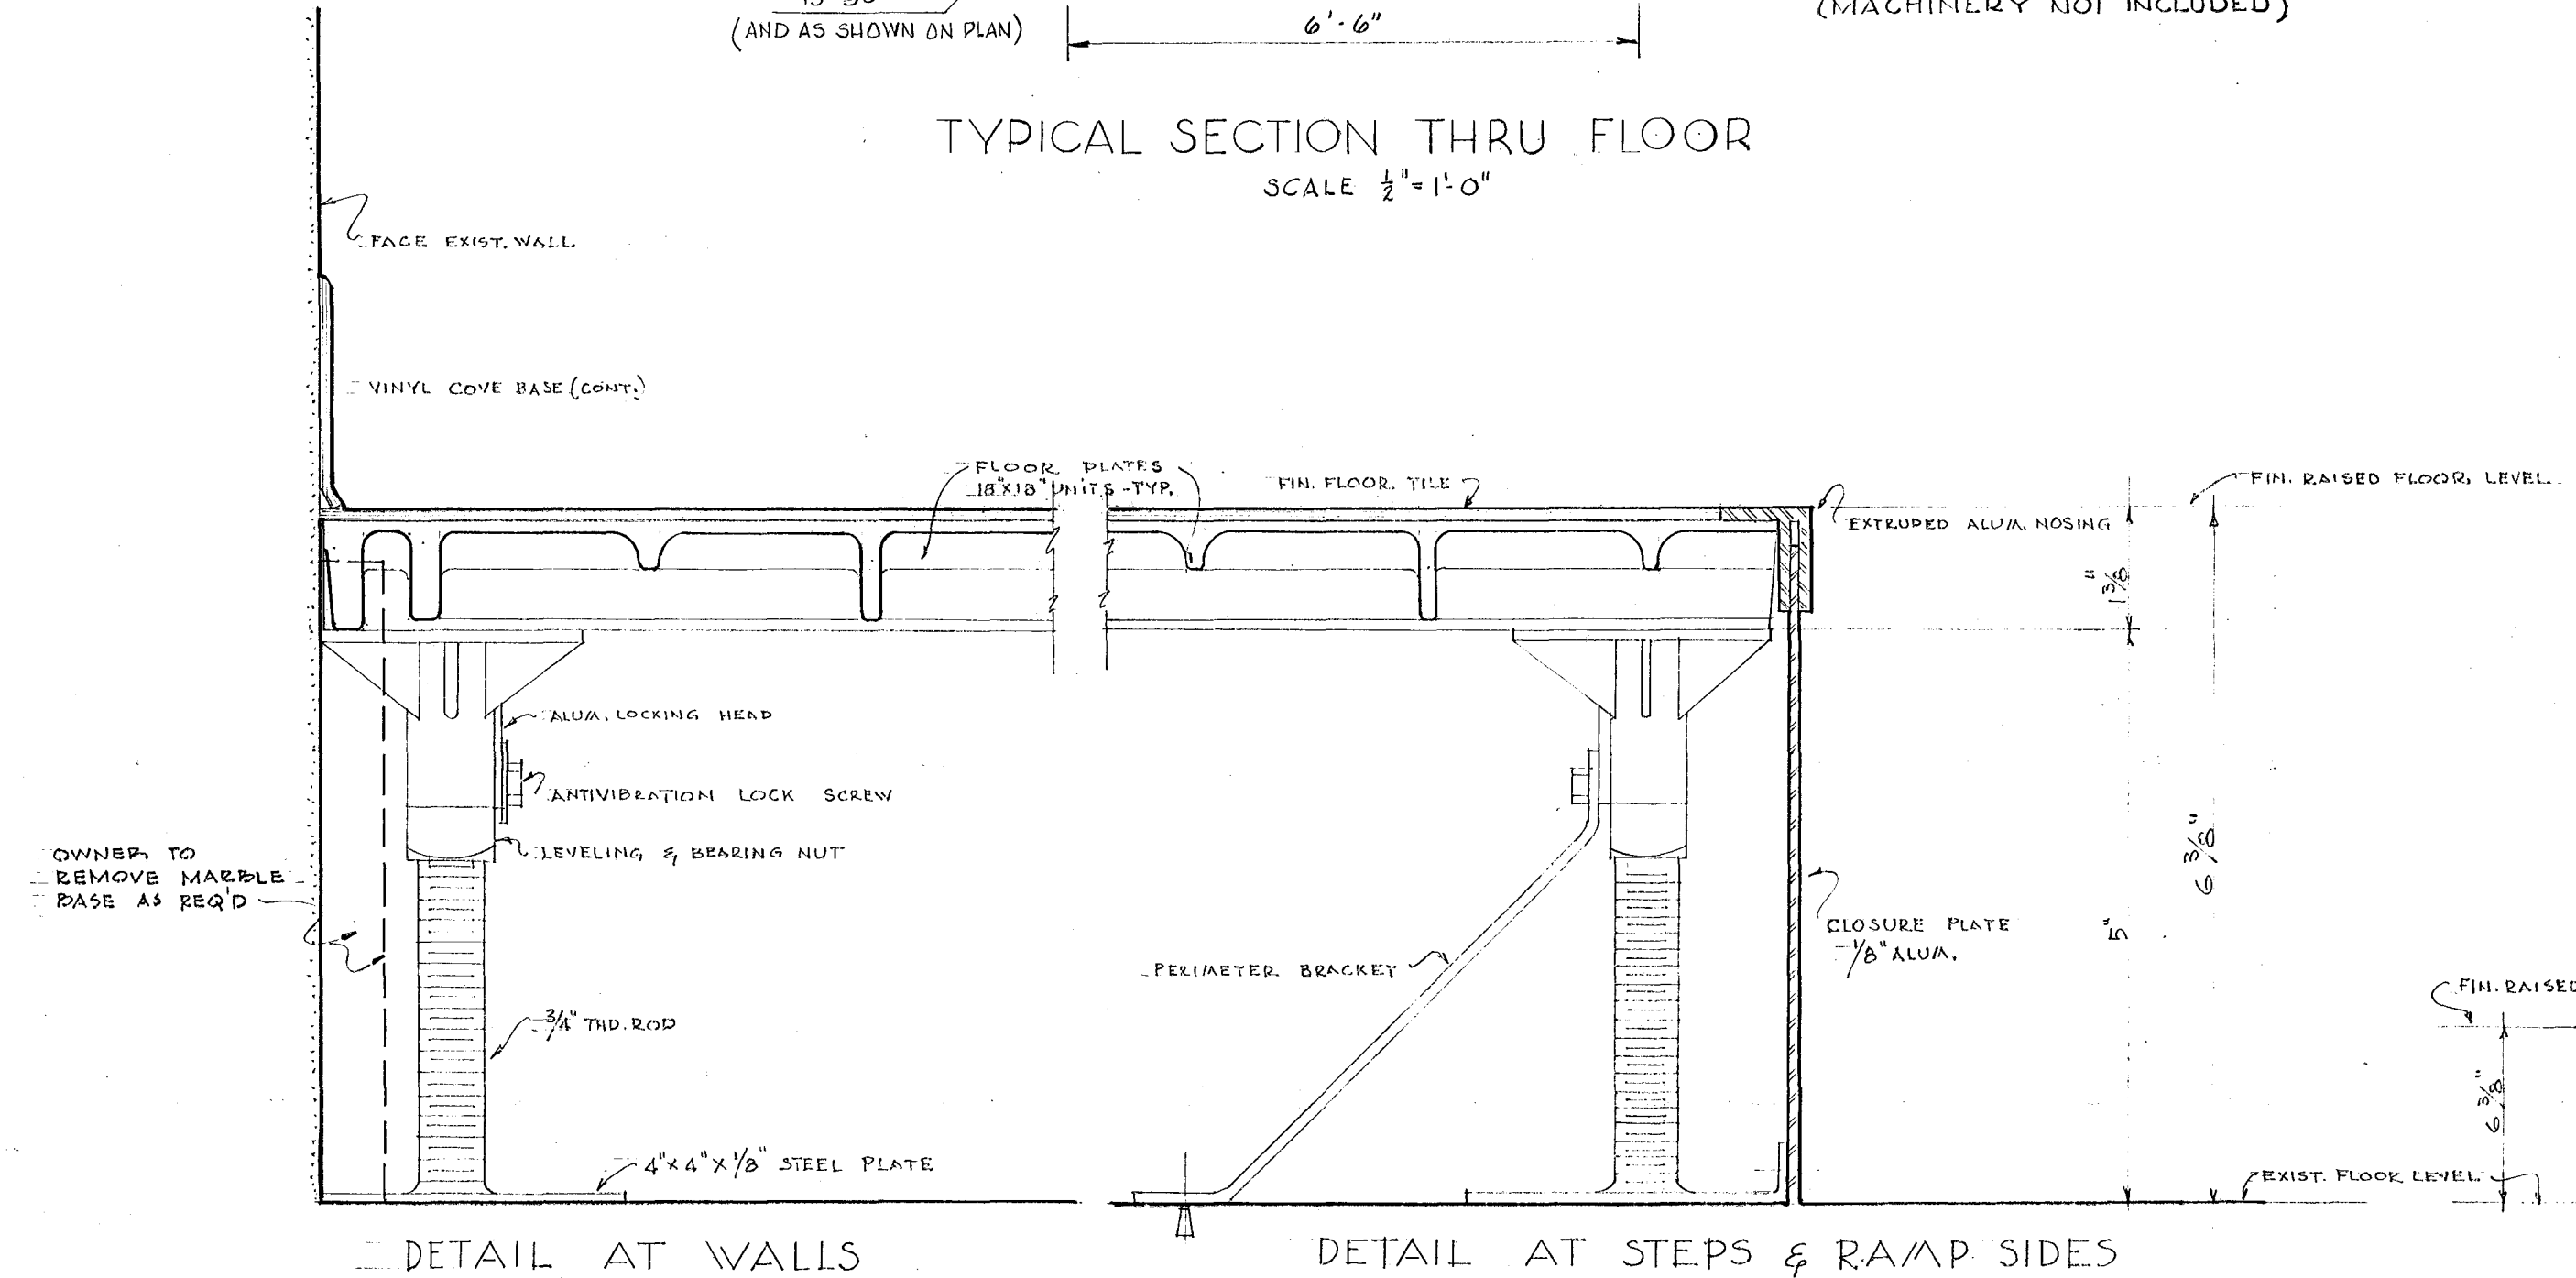
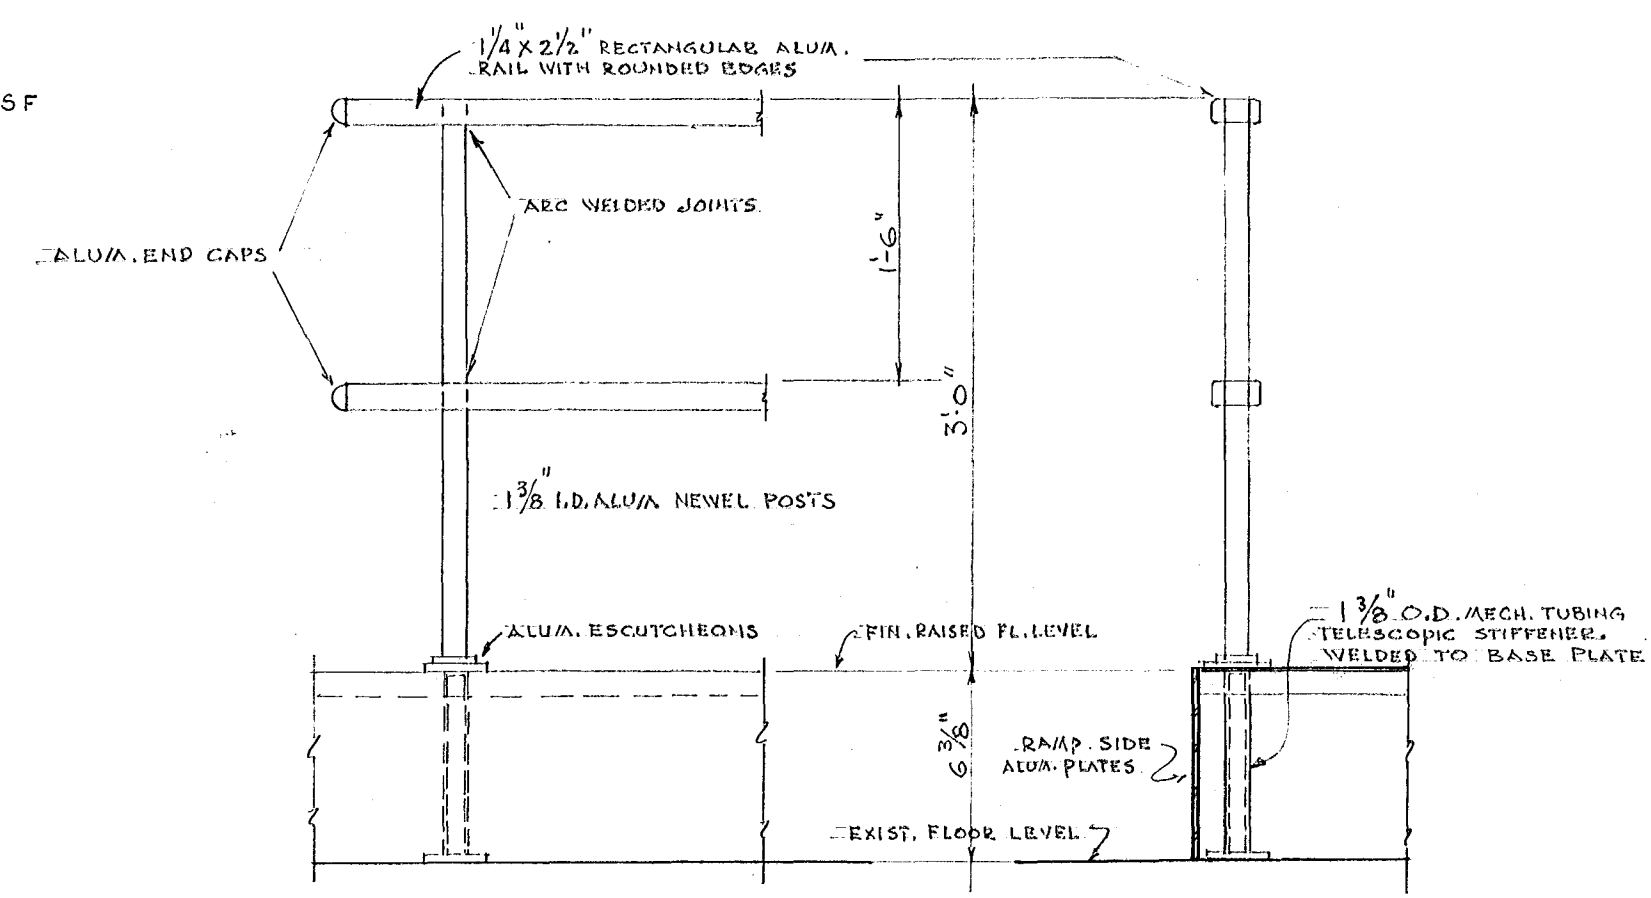
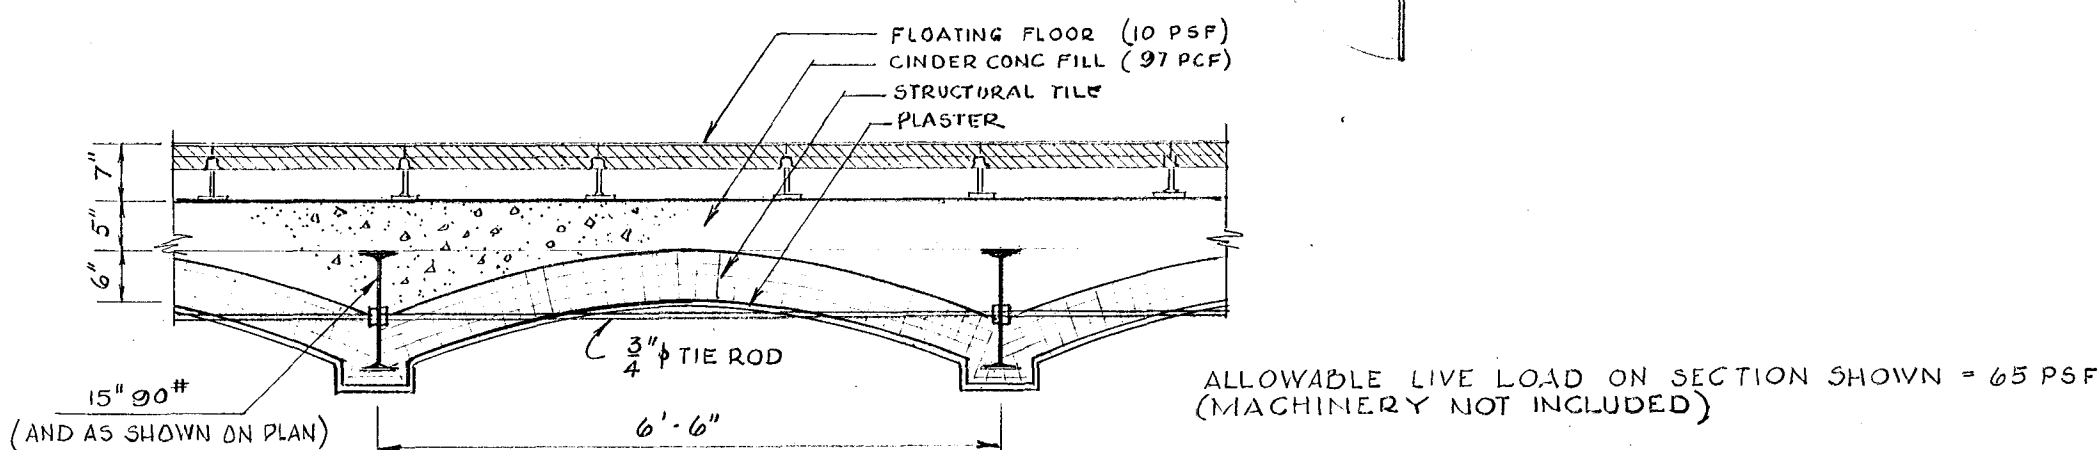


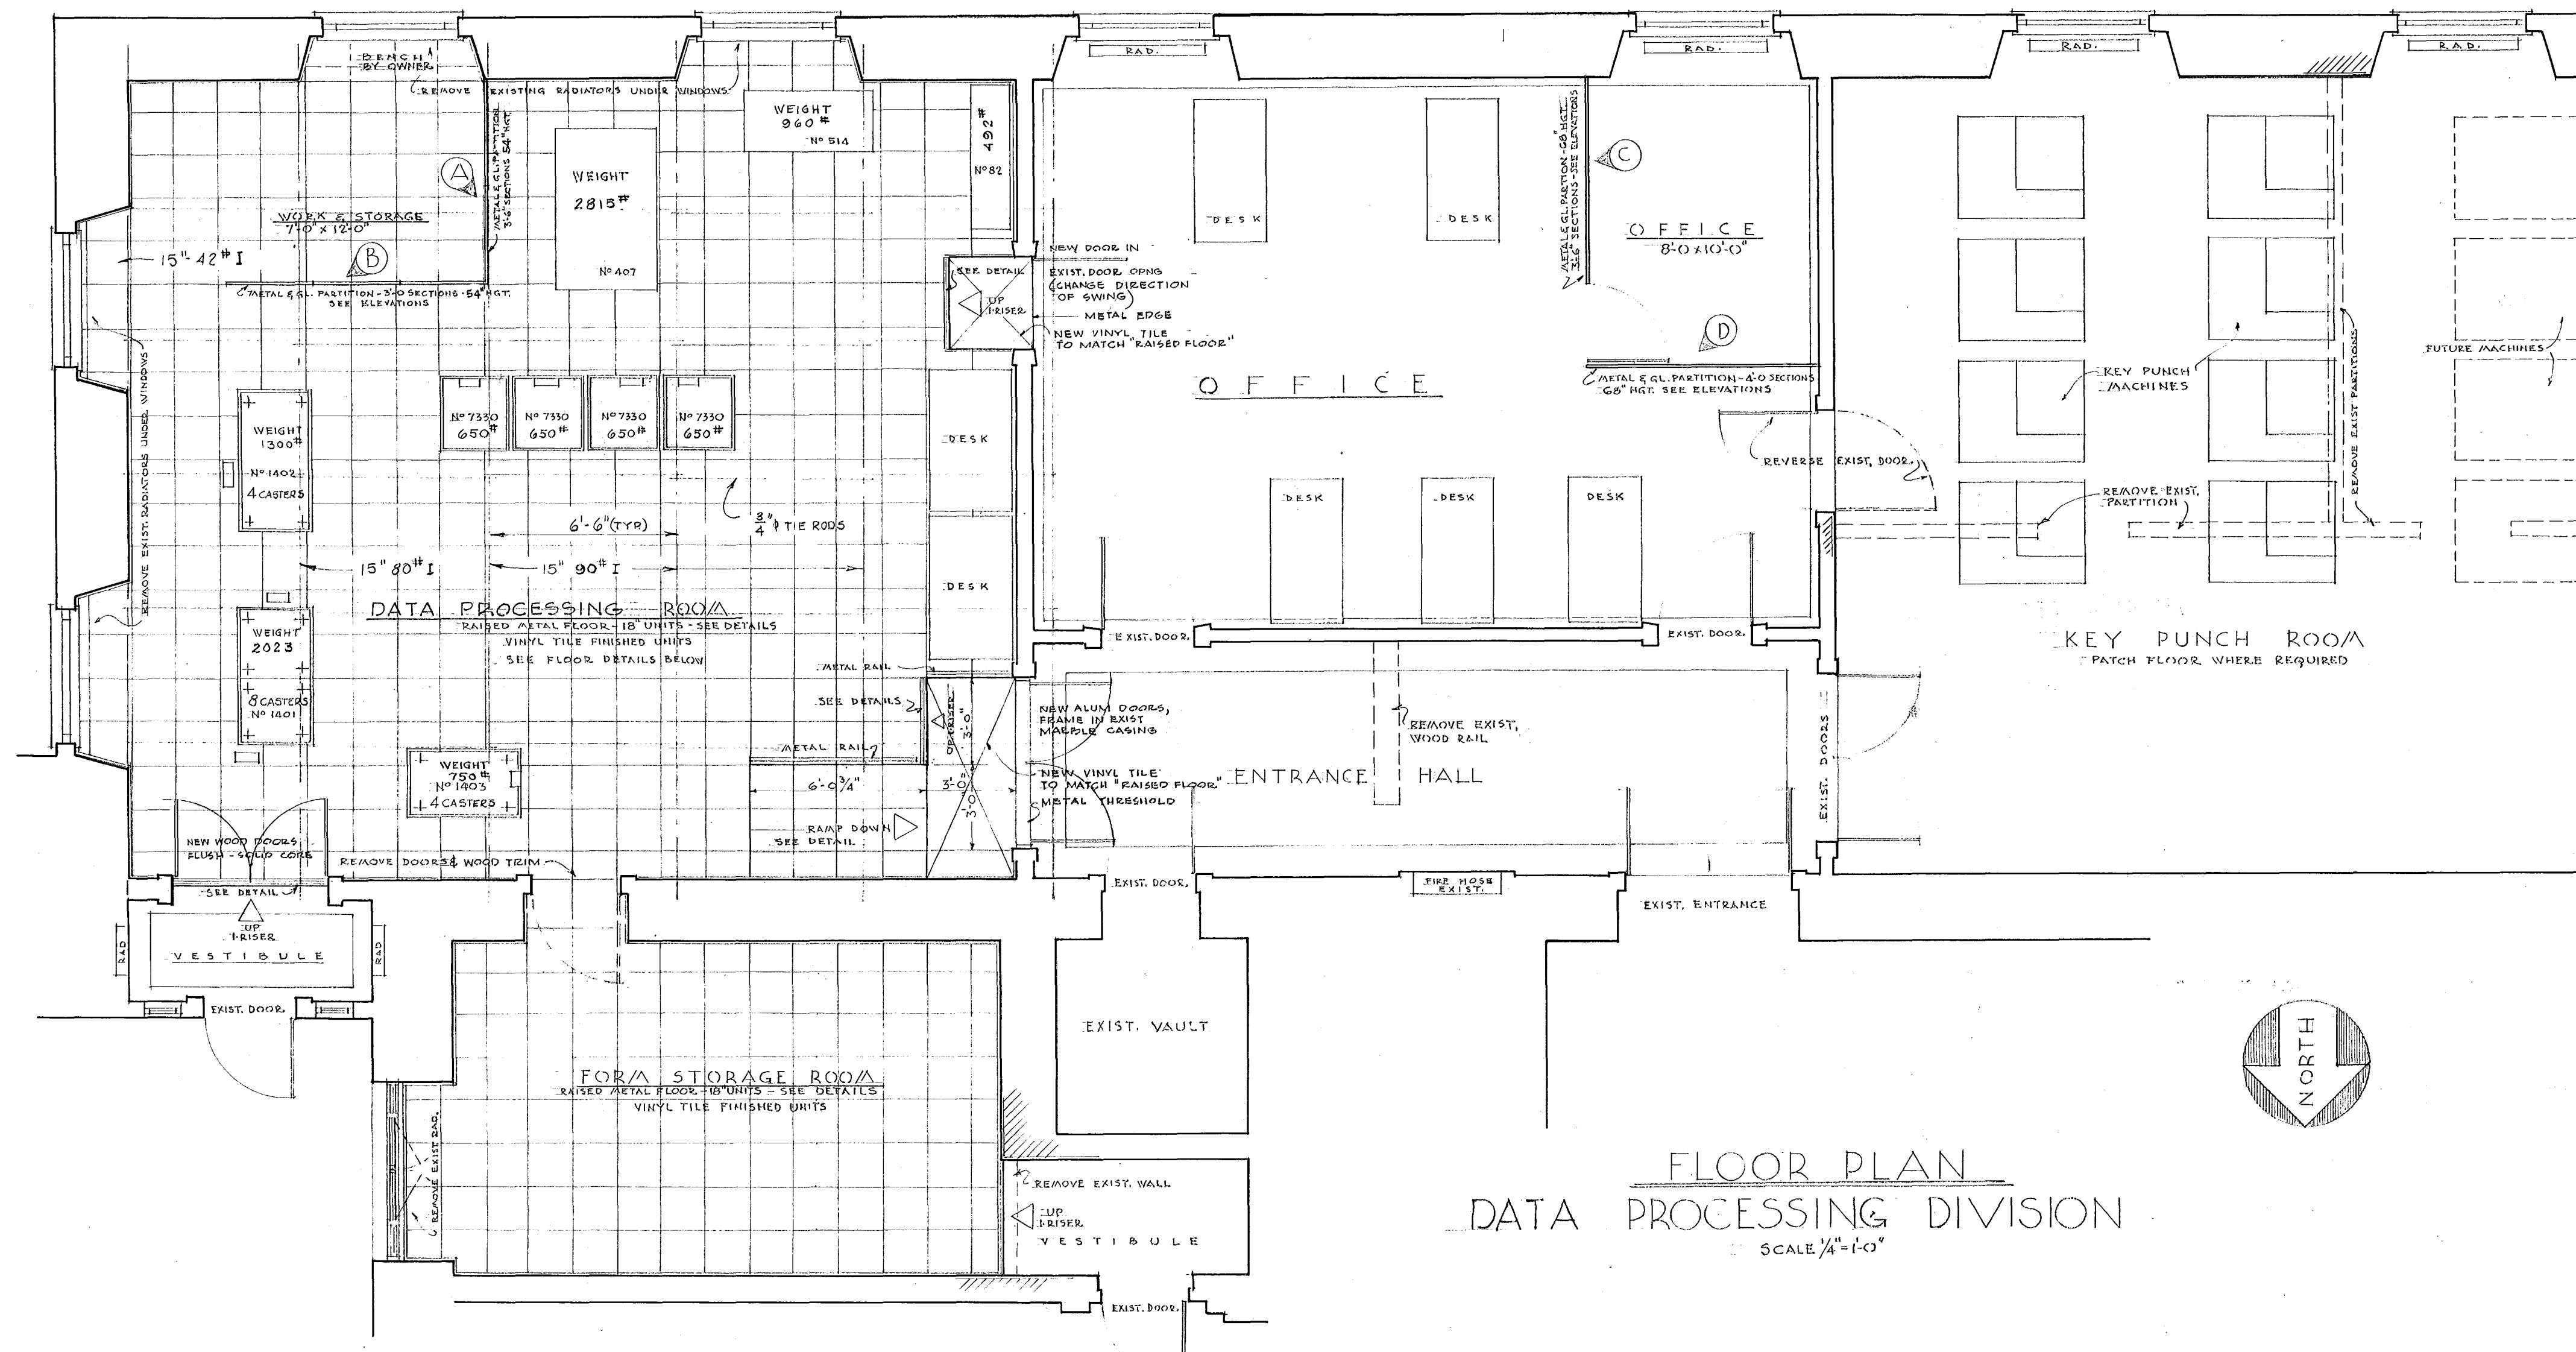

NOTE:
SEE SPECIFICATIONS FOR THE FOLLOWING:
1. ALUMINUM DOORS & FRAME
2. RAISED FLOOR SYSTEM
3. METAL PARTITIONS

CITY OF HARTFORD, CONNECTICUT DEPARTMENT OF ENGINEERING		
ALTERATIONS TO ROOM #7 for FINANCE DEPARTMENT MUNICIPAL BUILDING 350 MAIN STREET HARTFORD, CONN.		DWG. NO. 1
SUBMITTED <i>Henry L. Paul</i> CITY ARCHITECT	RECOMMENDED <i>Daniel J. Vasilis</i> CITY ENGINEER	APPROVED <i>John J. Vasilis</i> CITY ENGINEER
DESIGN <i>W.R.</i>	DRAWN <i>C.B.</i>	DAYBOOK NO. 09733
TRACED	CHECK	DATE SEPT. 5, 1962

**VERIFY EXISTING
CONDITIONS AND
DIMENSIONS AT
BUILDING**

TYPICAL DETAILS & SECTIONS THRU RAISED FLOOR
NOT TO SCALE.