



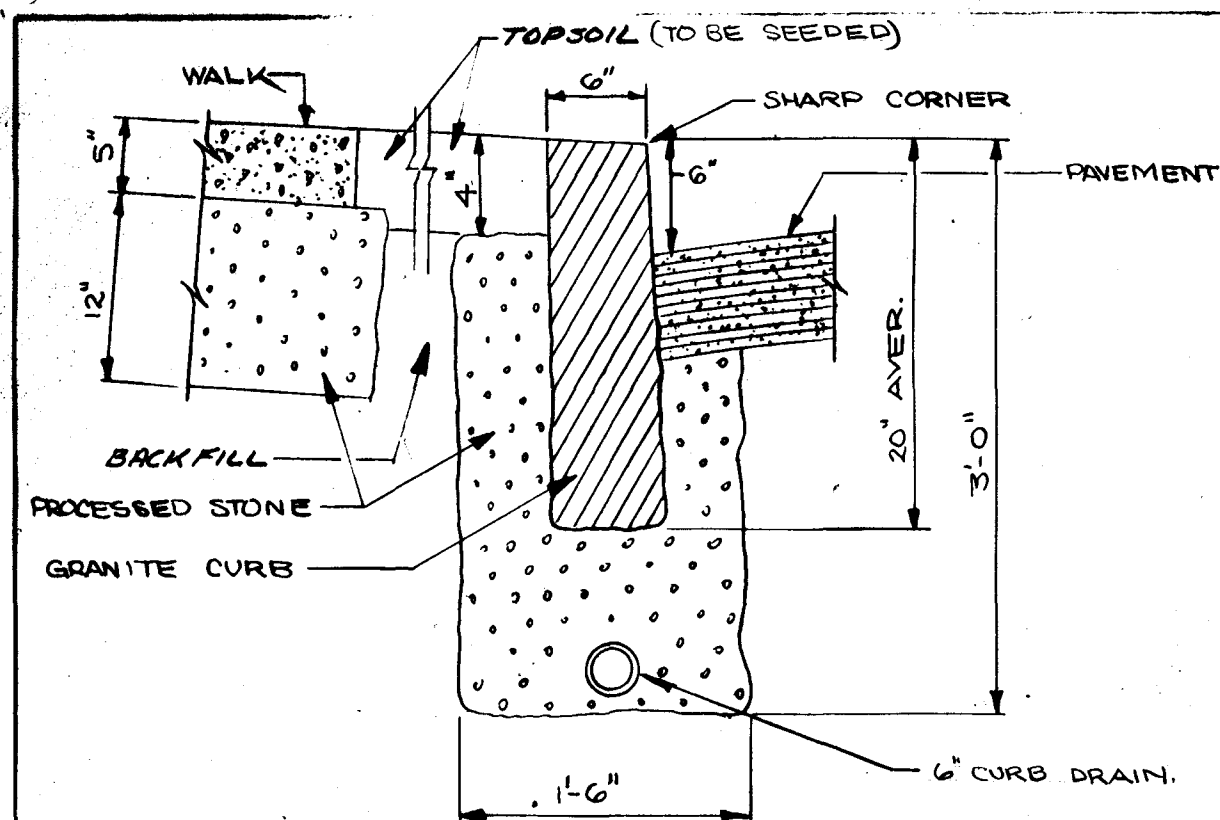

STRAIGHT CURB SECTION  
AND CURB DRAIN

SCALE: 1"=1'-0"

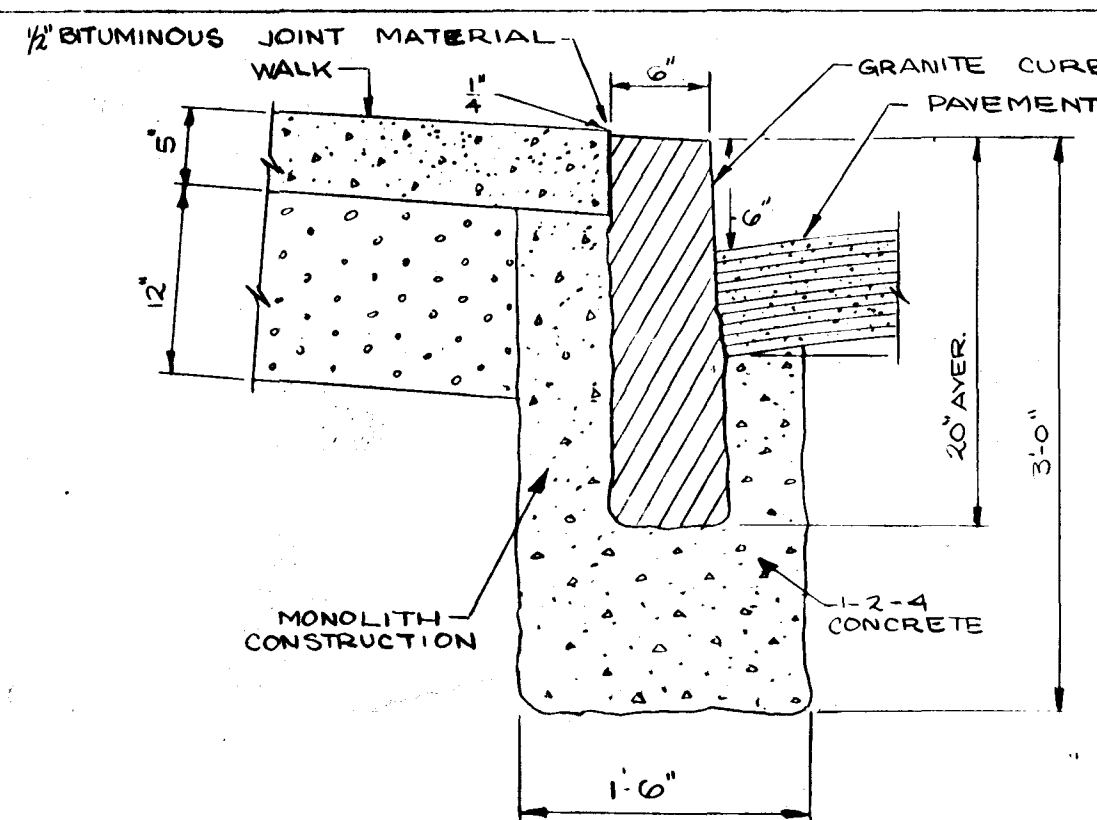

RADIUS CURB SECTION

SCALE: 1"=1'-0"

SECTION OF PROPOSED TEMPORARY PAVEMENT AND  
BITUMINOUS LIP CURBING ON NORTH GUTTER BETWEEN  
STA. 1+20 AND STA. 2+10 WAWARME AVENUE

NO SCALE


- NOTES FOR DETAIL ABOVE:
1. TRANSITION BETWEEN PROPOSED TEMPORARY PAVEMENT AND EXISTING PAVEMENT AND DRIVES AS DIRECTED BY CITY ENGINEER.
  2. BITUMINOUS CONC. LIP CURBING TO BE INCLUDED IN PRICE BID FOR TEMPORARY PAVEMENT.

CONCRETE SIDEWALK SECTION

2 COURSE CONSTRUCTION


SCALE: 1"=1'-0"

EXIST PAVED PARKING AREAS  
MEET EXISTING GROUND AT STREET LINE,  
AS DIRECTED BY CITY ENGINEER IN FIELD

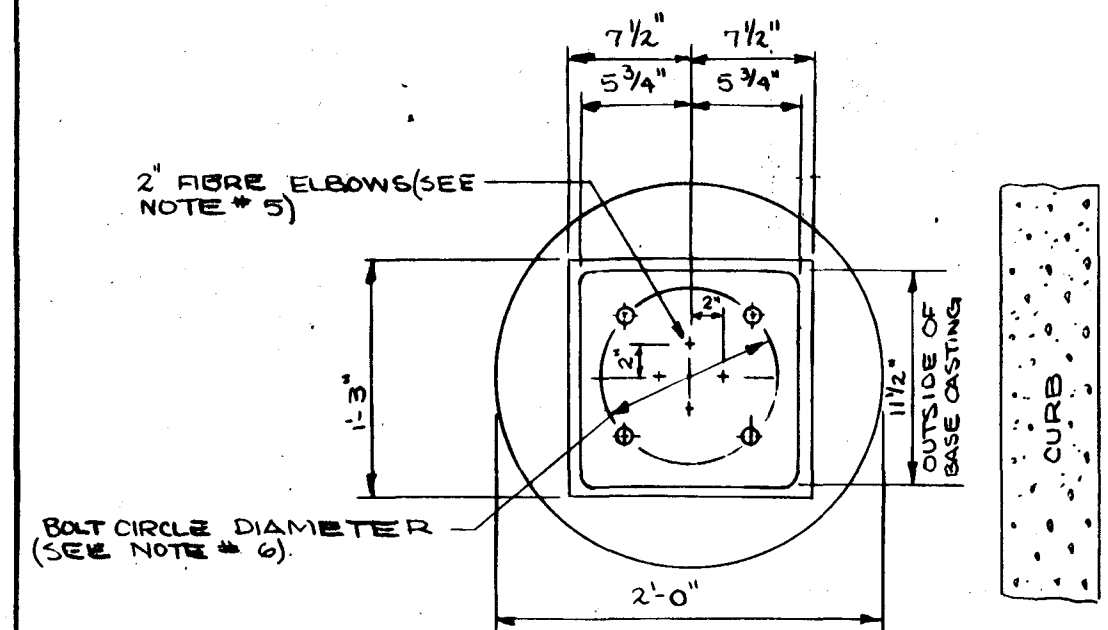


TOP VIEW

SCALE: 1"=1'-0"

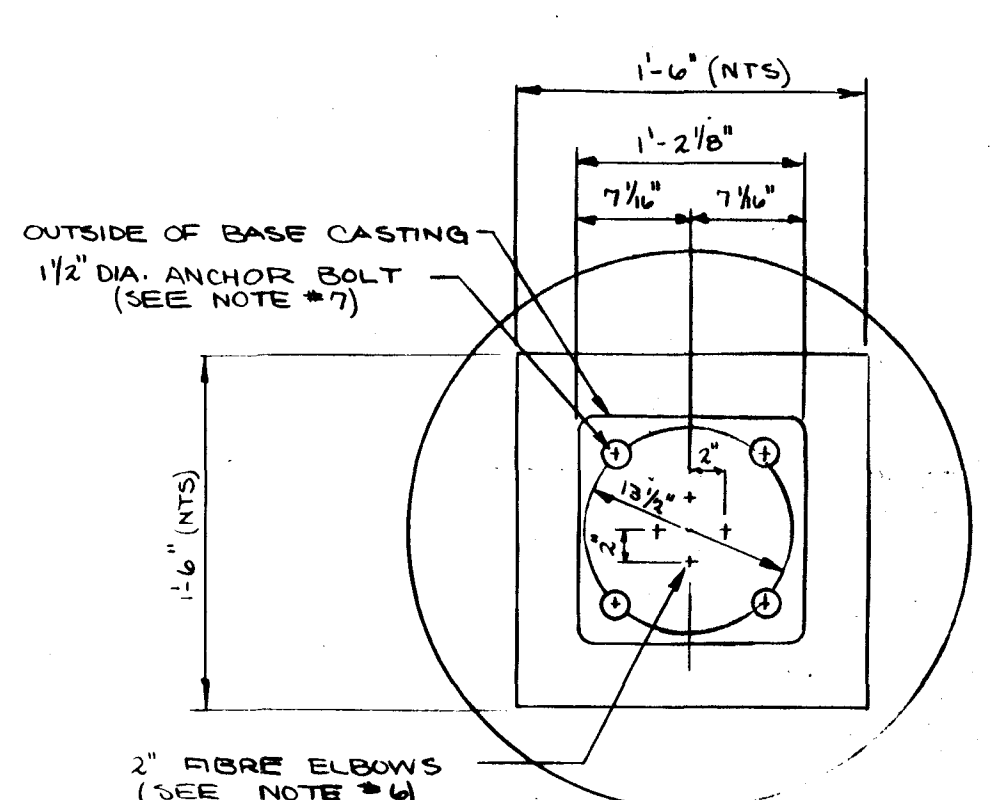


TOP VIEW

SCALE: 1"=1'-0"

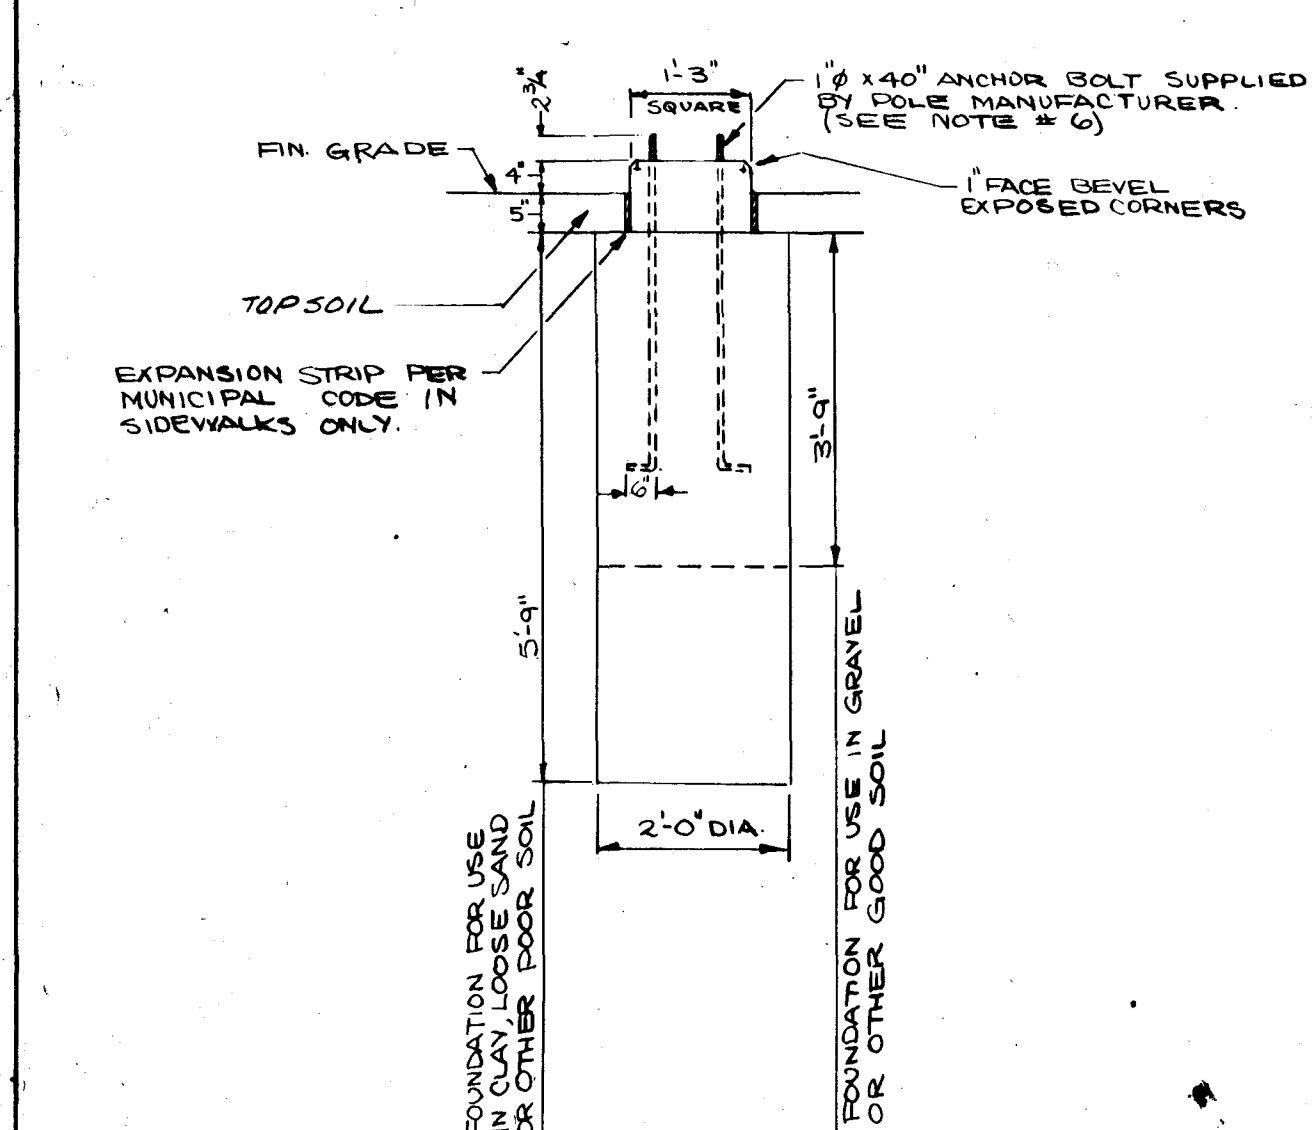

SIDE VIEW

SCALE: 1/2"=1'-0"

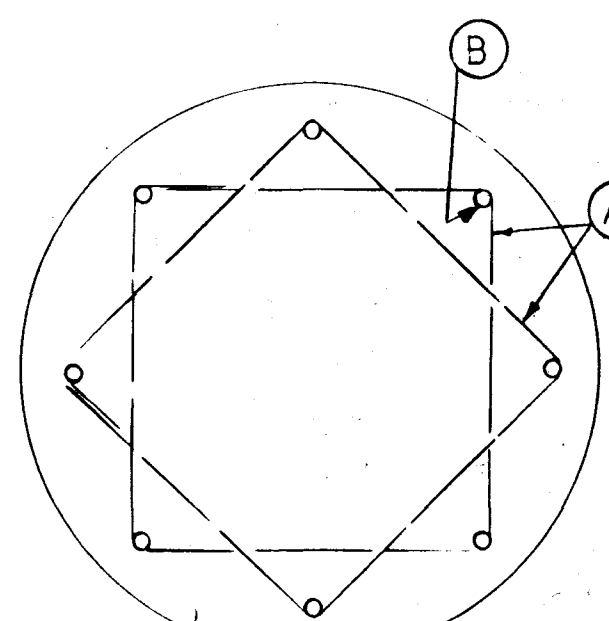


CROSS SECTION "A-A"

SHOWING REINFORCING STEEL ONLY


SCALE: 1"=1'-0"

| REINFORCING |     | SCHEDULE      |        |       |
|-------------|-----|---------------|--------|-------|
| FOUNDATION  | ROD | DESCRIPTION   | LENGTH | REQ'D |
| 9'-6" FOUND | A   | 1/2" DIA. BAR | 8'-0"  | 8     |
| 6'-6" FOUND | A   | 1/2" DIA. BAR | 8'-0"  | 6     |
| 9'-6" FOUND | B   | ± 6 BAR       | 8'-6"  | 8     |
| 6'-6" FOUND | B   | STRAIGHT      | 5'-6"  | 8     |

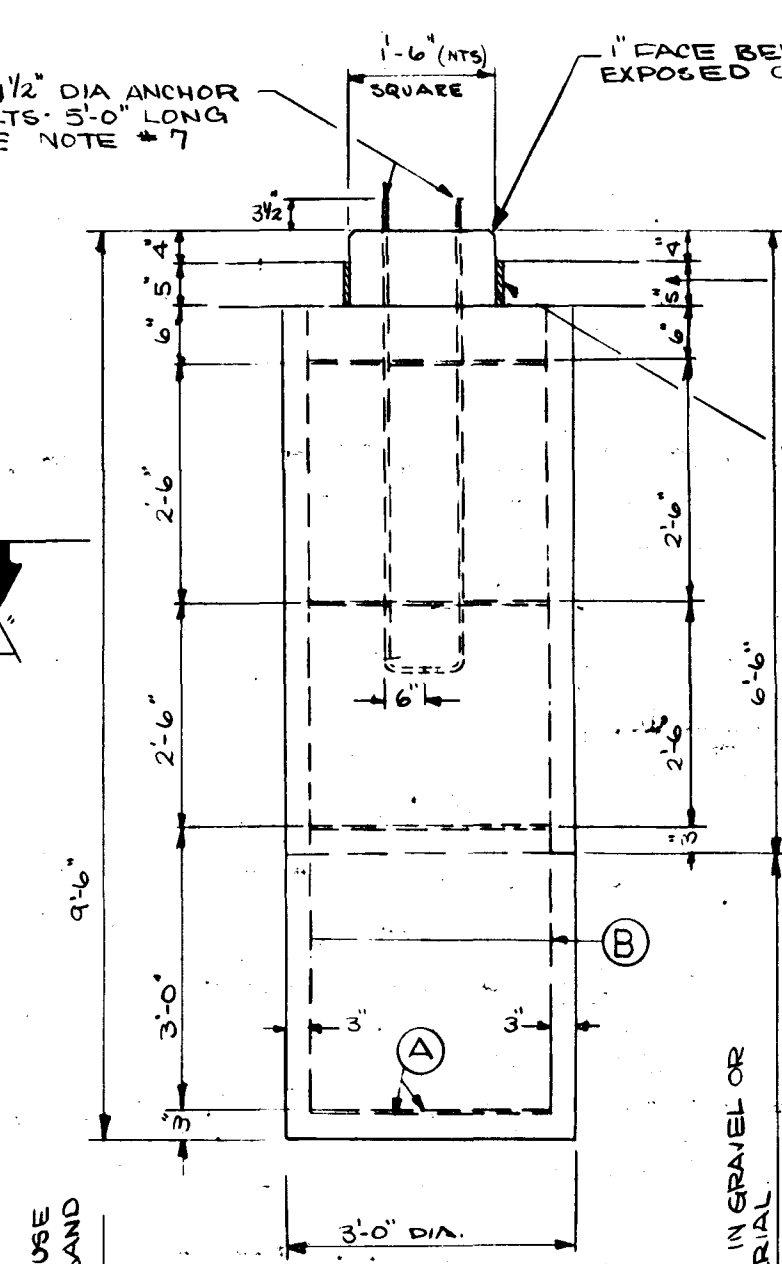


SIDE VIEW

SCALE: 1/2"=1'-0"

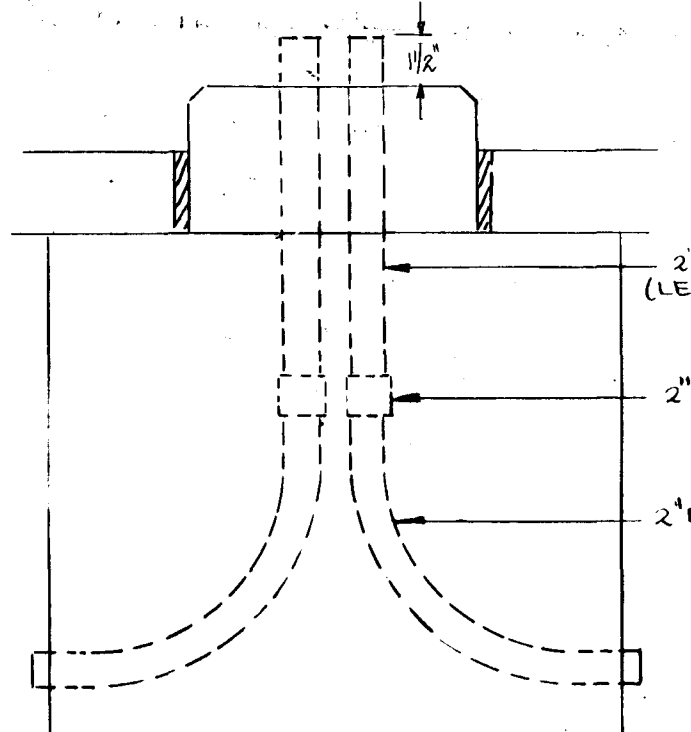

CONDUIT DETAIL

SCALE: 1"=1'-0"

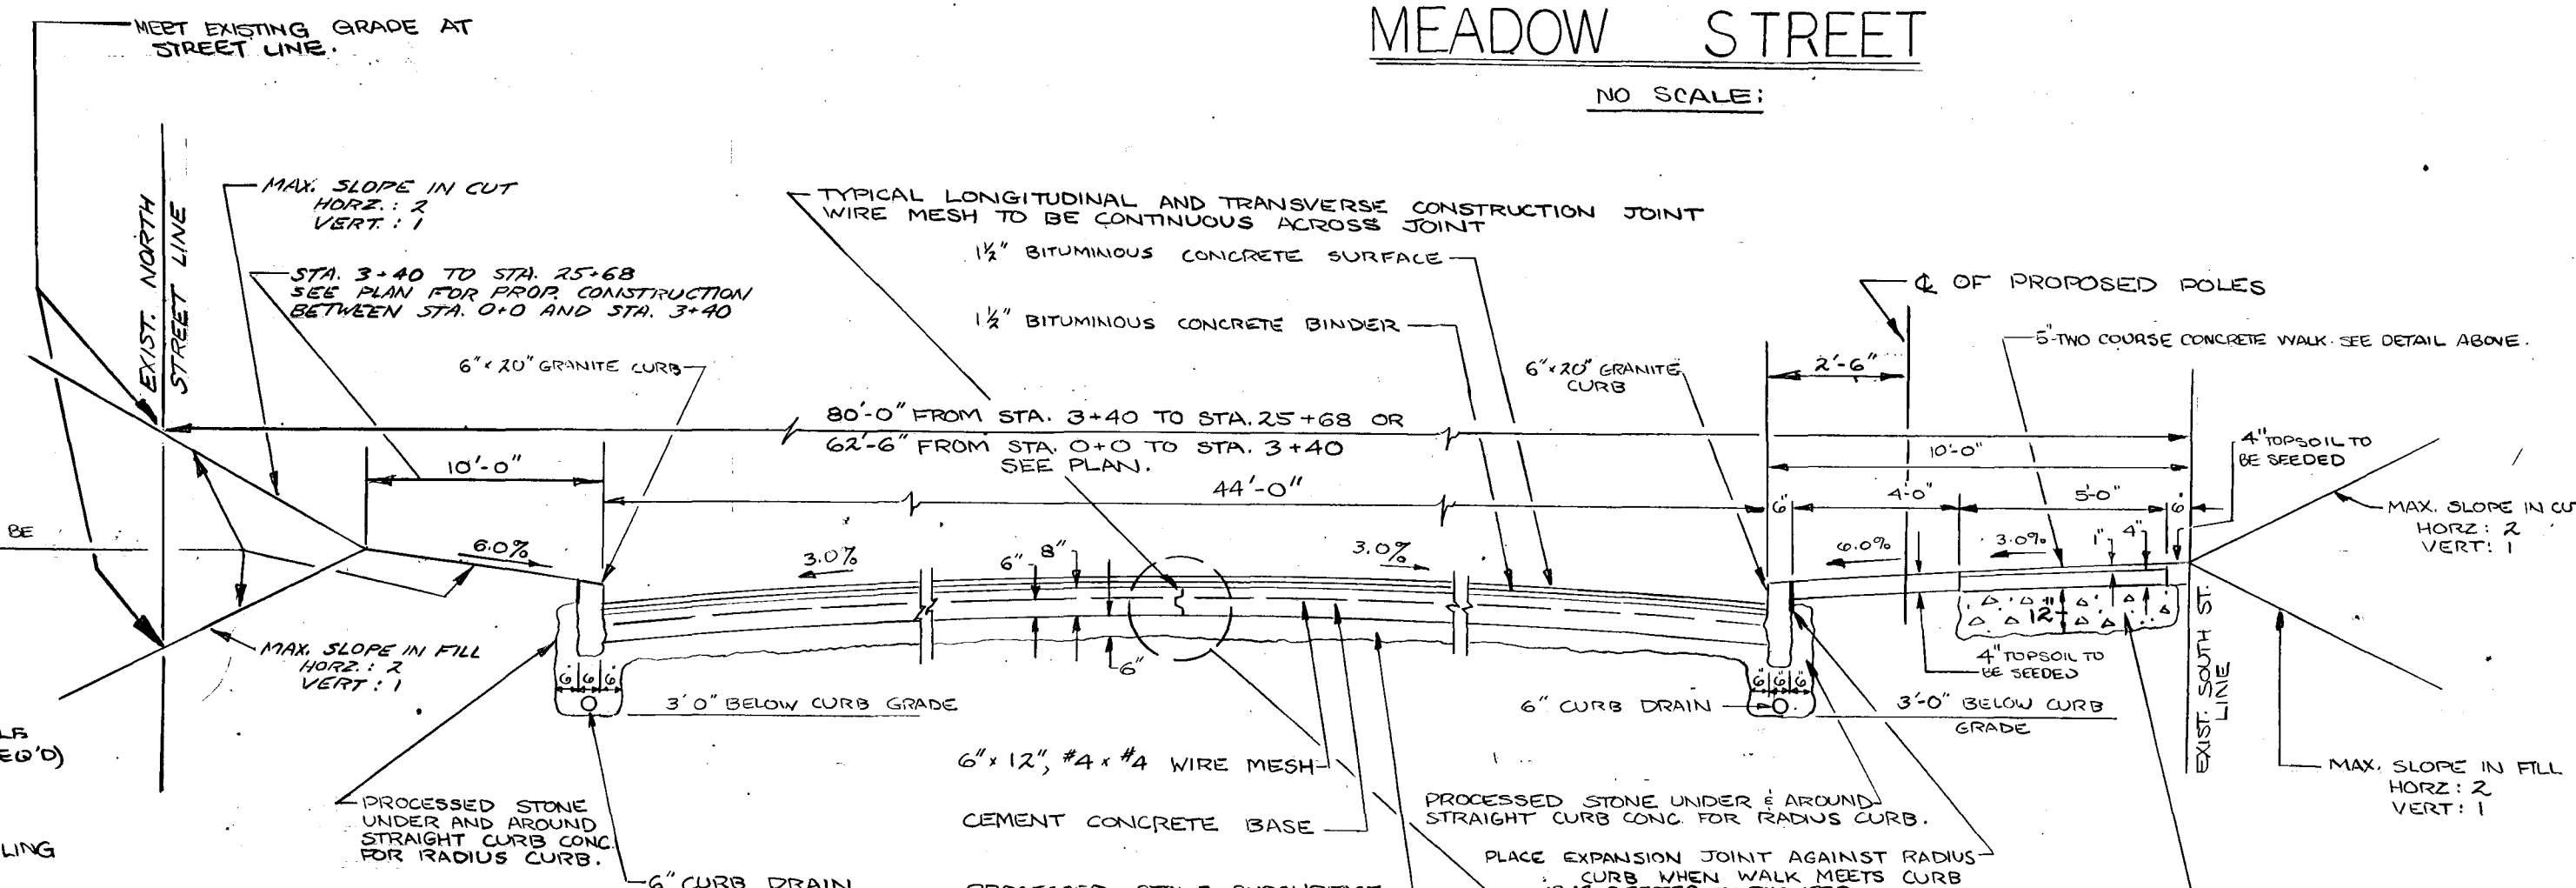

TYPICAL CROSS SECTION

SHOWING

SIDEWALK CURB & PAVEMENT

MEADOW STREET

NO SCALE


TYPICAL CROSS SECTION

SHOWING

SIDEWALK CURB & PAVEMENT

WAWARME AVENUE

NO SCALE

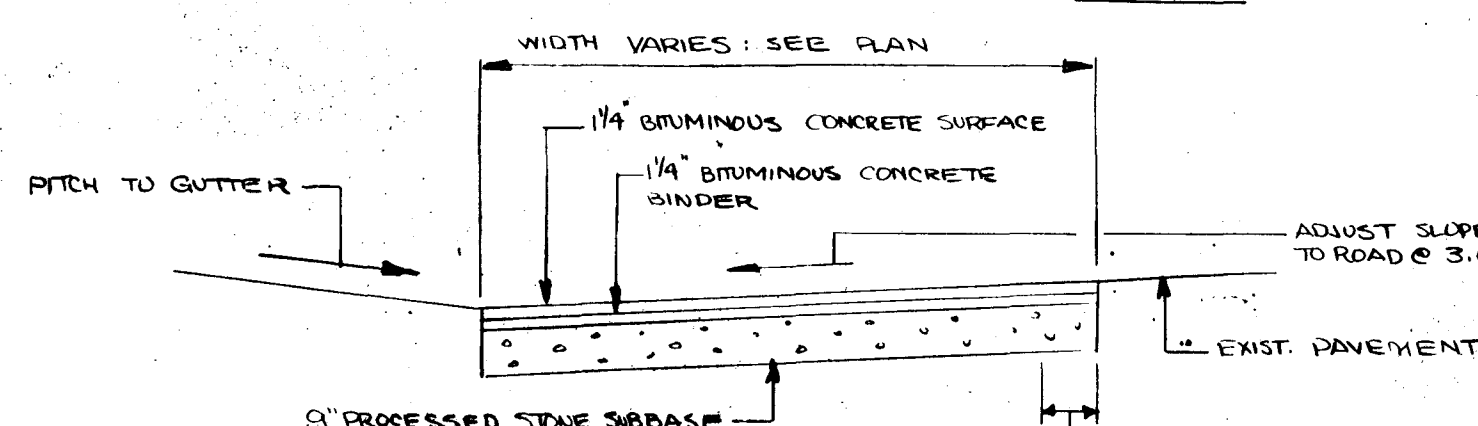

TEMPORARY PAVEMENT DETAIL

NO SCALE

ANCHOR BASE ORNAMENTAL STREET LIGHT  
POLE FOUNDATION

NOTES:

1. UNDER NO CONDITION WILL ORNAMENTAL POLES BE INSTALLED WITHIN SEVEN (7) DAYS AFTER POURING THE FOUNDATION.
2. INSTALL TWO (2) ADJACENT ANCHOR BOLTS PARALLEL TO STREET.
3. TOP OF FOUNDATION MUST BE LEVEL.
4. DESIGN LOAD 300' HORIZONTAL WIRE LOAD APPLIED 30' ABOVE TOP OF FOUNDATION, 50' STREET LIGHT ON 8' ARM, AND 8' WIND ON POLE.
5. SET 2" ELBOWS AS CALLED FOR AT EACH INSTALLATION SEE "TOP VIEW" FOR ELBOW LOCATIONS.
6. LOCATION OF ANCHOR BOLTS TO BE ESTABLISHED BY TEMPLATE SUPPLIED BY CITY OF HARTFORD.
7. CONCRETE TO BE 3000 P.S.I. MINIMUM AT 28 DAYS.
8. PAVEMENT FOR DEEP CLAY SOIL FOUNDATION TO BE INCLUDED IN UNIT PRICE BID.

HEAVY DUTY ANCHOR BASE ORNAMENTAL POLE FOUNDATION

NOTES:

1. CONCRETE TO BE 3000 P.S.I. MINIMUM AT 28 DAYS.
2. UNDER NO CONDITIONS WILL SIGNALS BE INSTALLED WITHIN SEVEN (7) DAYS AFTER POURING THE FOUNDATION.
3. INSTALL TWO (2) ADJACENT ANCHOR BOLTS PARALLEL TO STREET.
4. TOP OF FOUNDATION MUST BE LEVEL.
5. DESIGN LOAD 1000' INCLUDING IMPACT OVERLOAD APPLIED 30' ABOVE TOP OF FOUNDATION.
6. SET 2" ELBOWS AS CALLED FOR AT EACH INSTALLATION SEE "TOP VIEW" FOR ELBOW LOCATIONS.
7. LOCATION OF ANCHOR BOLTS TO BE ESTABLISHED BY TEMPLATE SUPPLIED BY CITY OF HARTFORD.
8. PAVEMENT FOR DEEP CLAY SOIL FOUNDATION TO BE INCLUDED IN UNIT PRICE BID.

Roger H. Whitney CITY OF HARTFORD, CONNECTICUT  
DEPARTMENT OF PUBLIC WORKS  
BUREAU OF ENGINEERING SERVICES

DETAILS OF PROPOSED PAVEMENT, CURBING,  
WALKS AND OTHER APPURTENANCES IN  
WAWARME AVENUE, MEADOW STREET & LOCUST STREET

HARTFORD

SHEET 6 OF 7

DIVISION ENGINEER CHIEF OF ENG. SERV. ASST. CHIEF OF CITY ENG.

DRAWN L.J.P. AS SHOWN DATE: MARCH 22, 1974

CHECKED L.S.B. REVISION JULY 24, 1974