



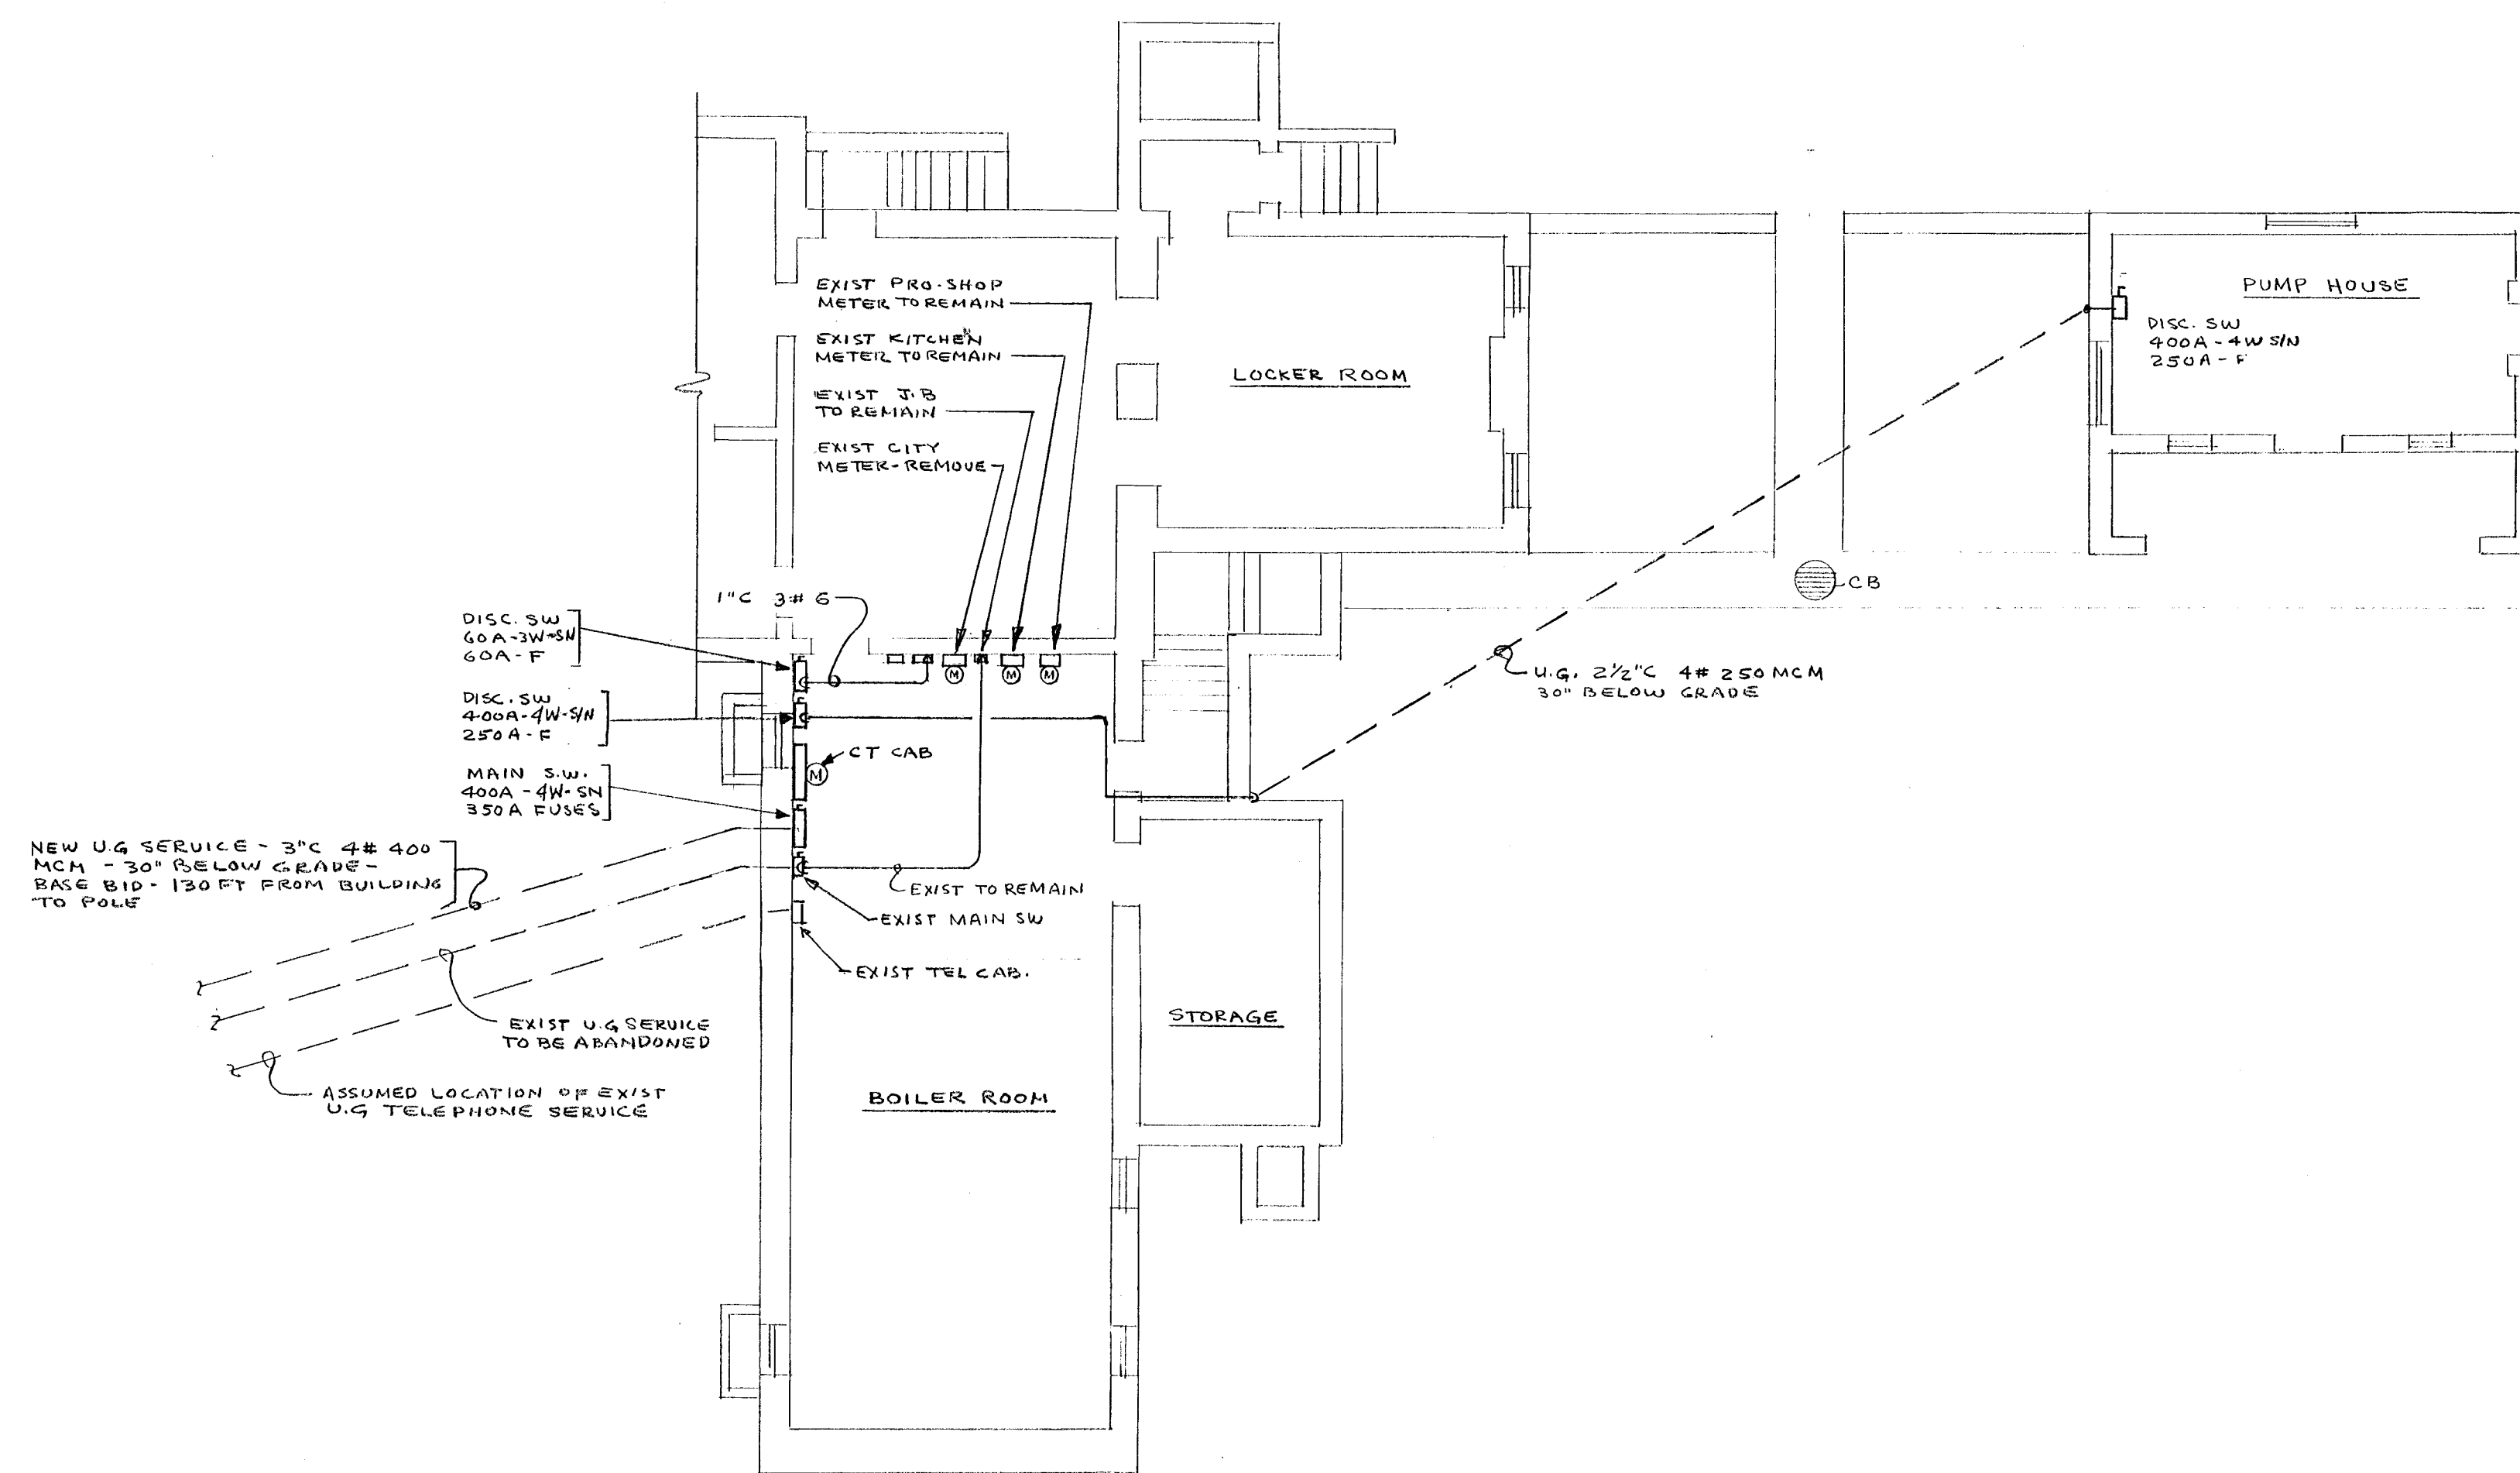


BASEMENT PLAN- CLUB HOUSE & PUMP HOUSE
SCALE 1/8" = 1'-0"

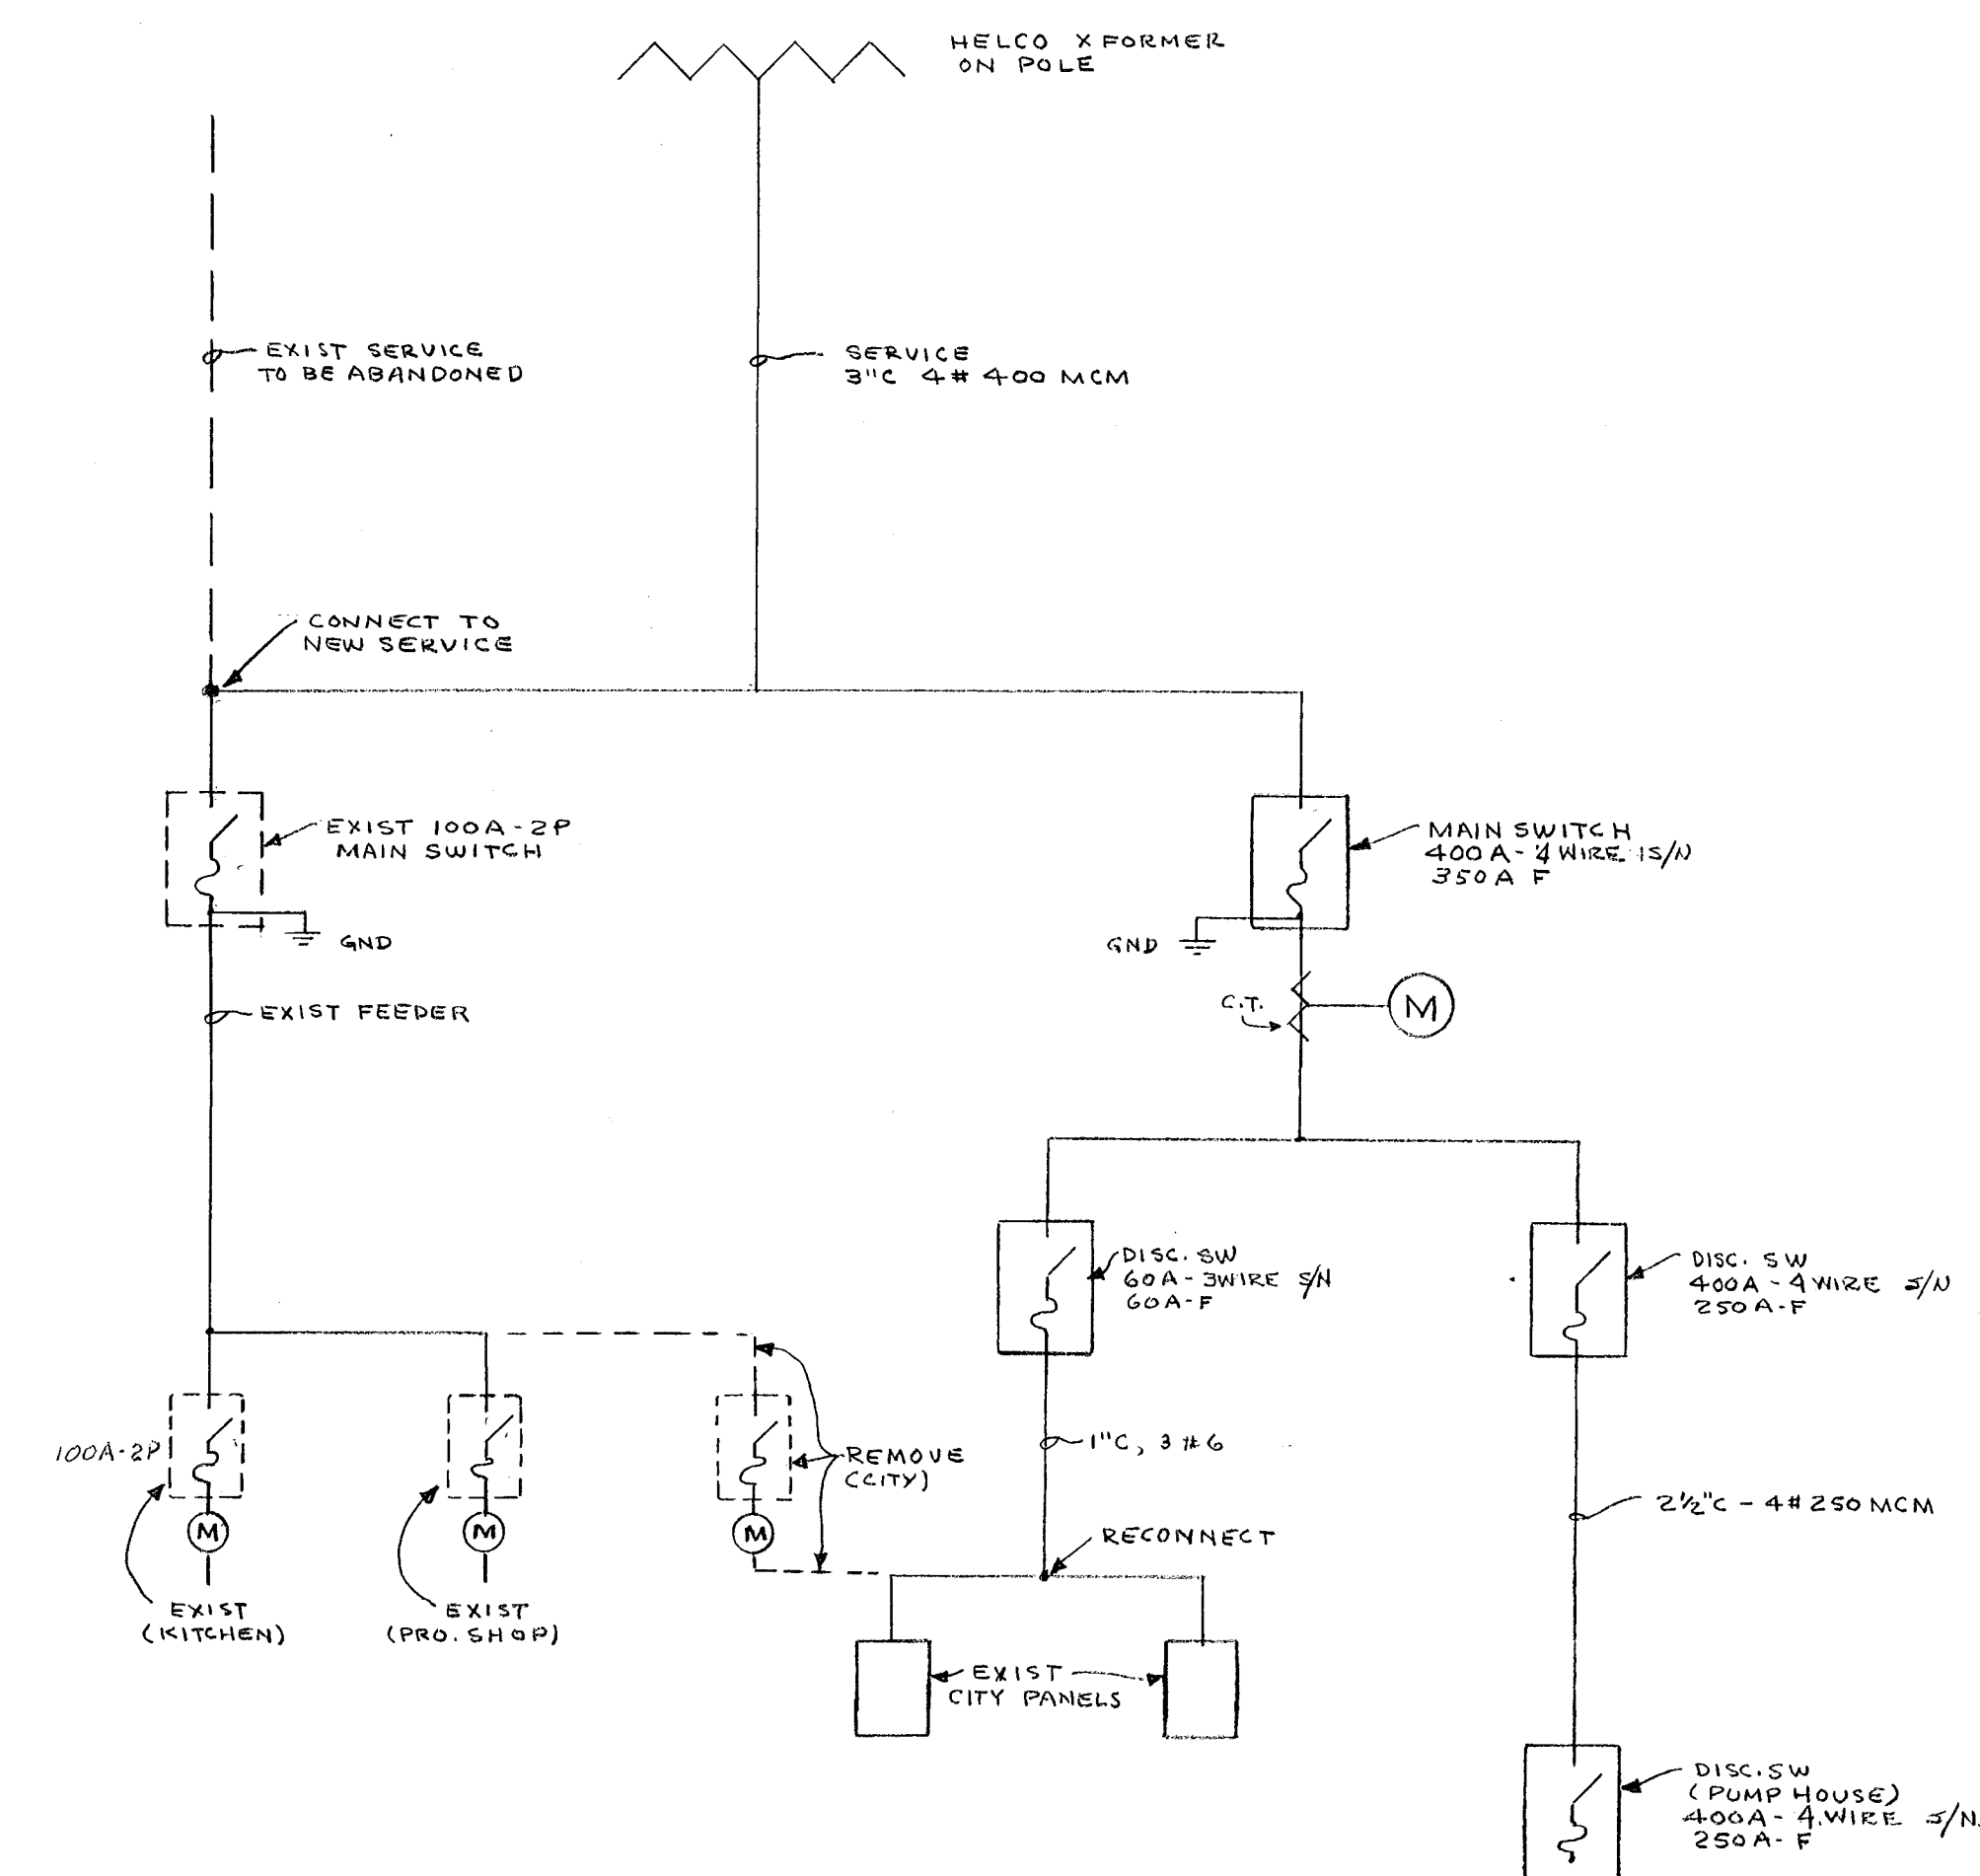

RISER DIAGRAM
NO SCALE

NOTES:
ALL WIRING, DISCONNECTS, METERING ETC SHALL BE NEW EXCEPT WHERE NOTED AS EXISTING (EXIST).
CONDUCTORS SHALL BE THW.
SERVICE AND UNDERGROUND RACEWAYS SHALL BE RIGID STEEL CONDUIT.
INTERIOR RACEWAYS TO BE EMT.
DISCONNECT SW TO BE GE TYPE "TH".
FUSES TO BE BUSSMAN "ERN"

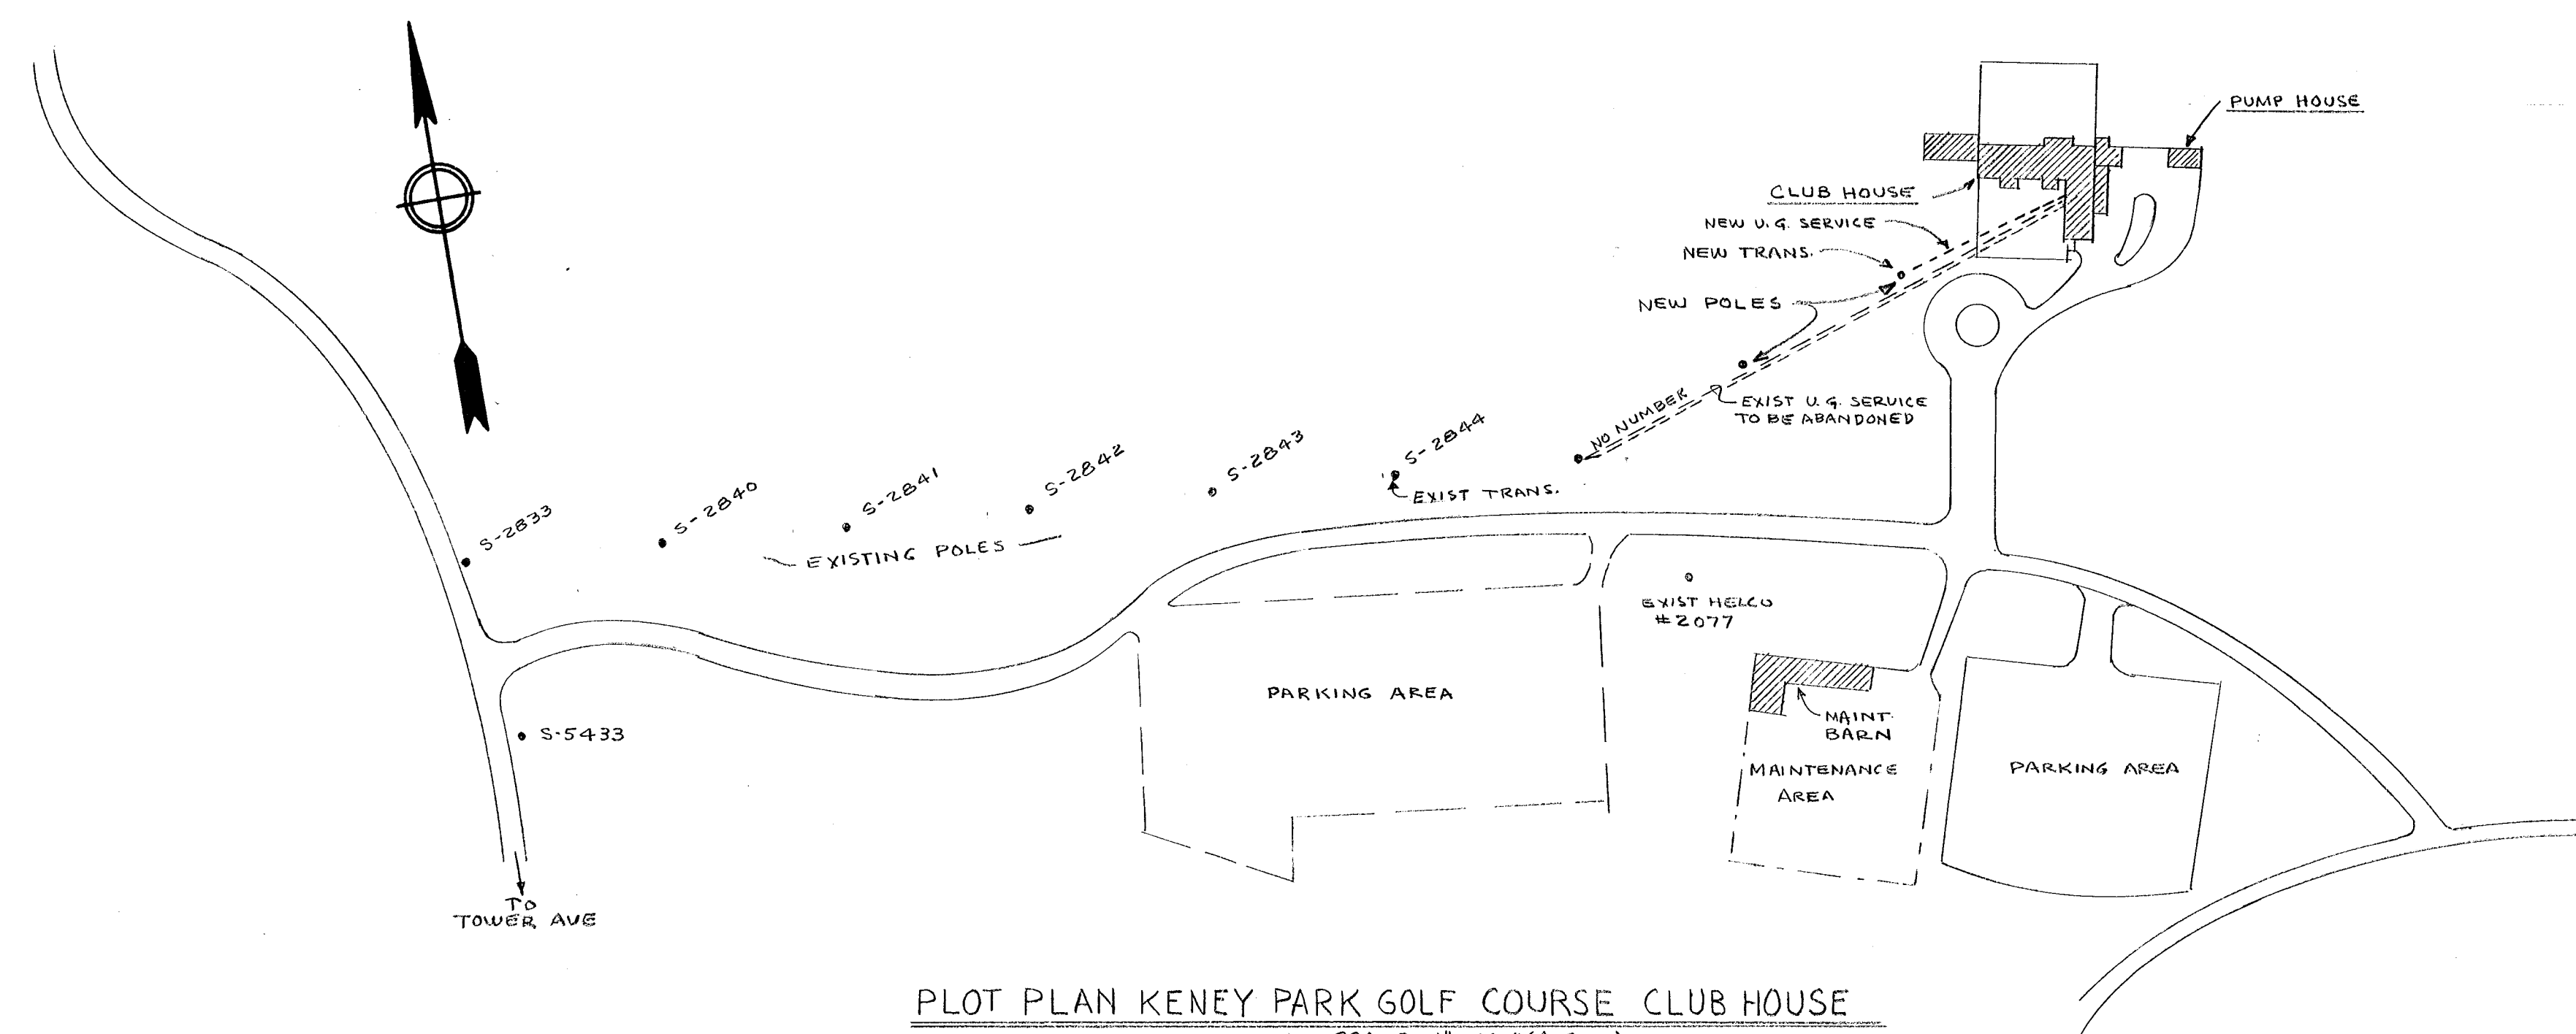

PLOT PLAN KENEY PARK GOLF COURSE CLUB HOUSE
SCALE 1" = 100' (APPROX)

CITY OF HARTFORD, CONNECTICUT
DEPARTMENT OF PUBLIC WORKS
BUREAU OF PUBLIC BUILDINGS
NEW ELECTRIC SERVICE
GOLF CLUB HOUSE
KENEY PARK HARTFORD, CONN.

VERIFY EXISTING
CONDITIONS AND
DIMENSIONS AT
BUILDING

SUBMITTED: *B. J. Benson*
RECOMMENDED: *Walter R. Benson*
APPROVED: *George C. Hoffman*
CITY ARCHITECT
DAYBOOK NO. 010516
DATE MARCH 11, 1975
DRAWN: P.D.P.
CHECKED: R.G.B.
SCALE: AS NOTED