




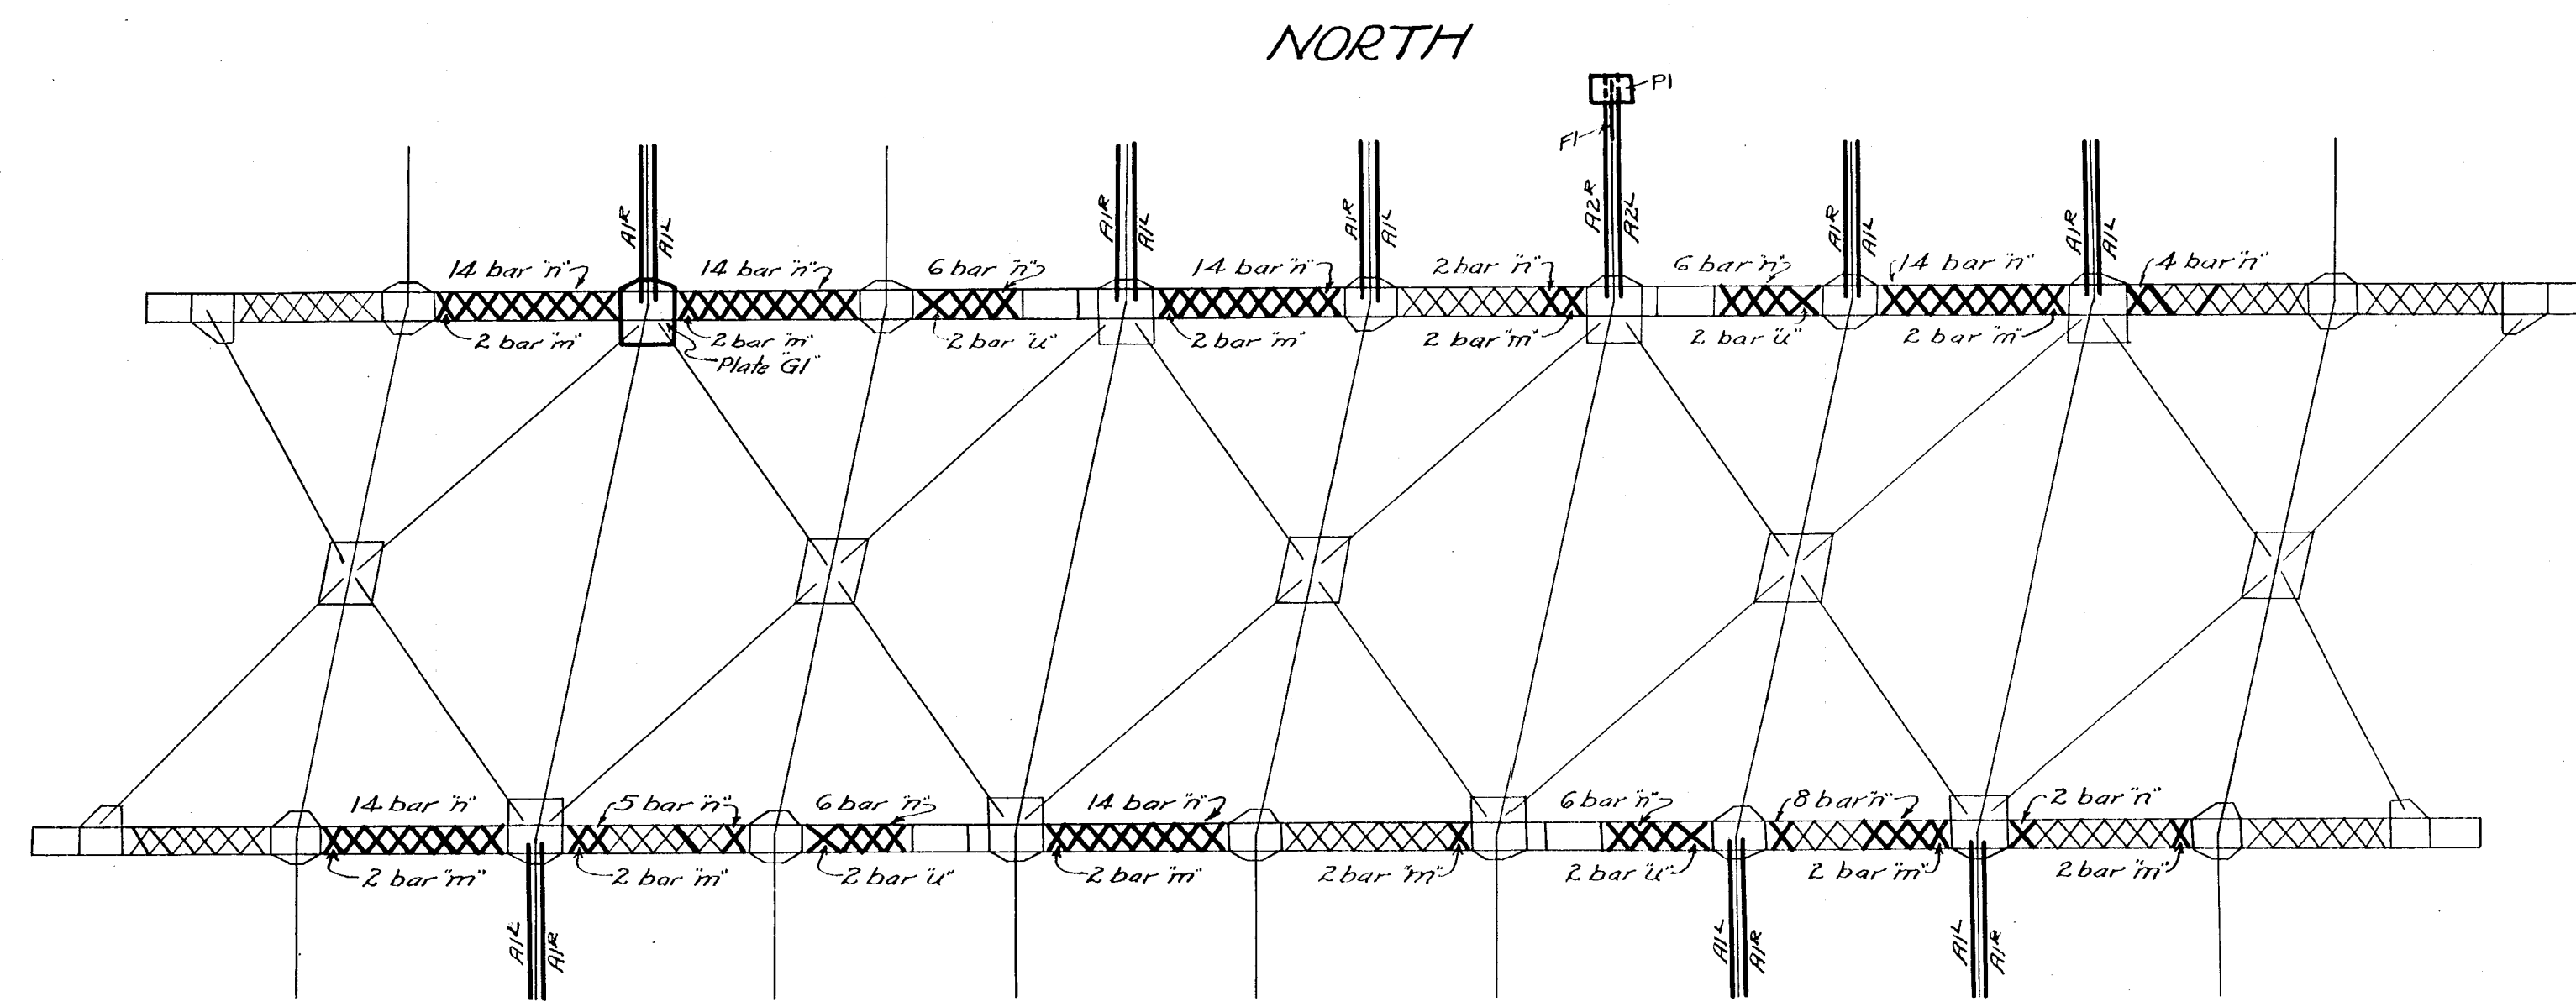


PLAN
Scale $\frac{1}{8}''=1'$

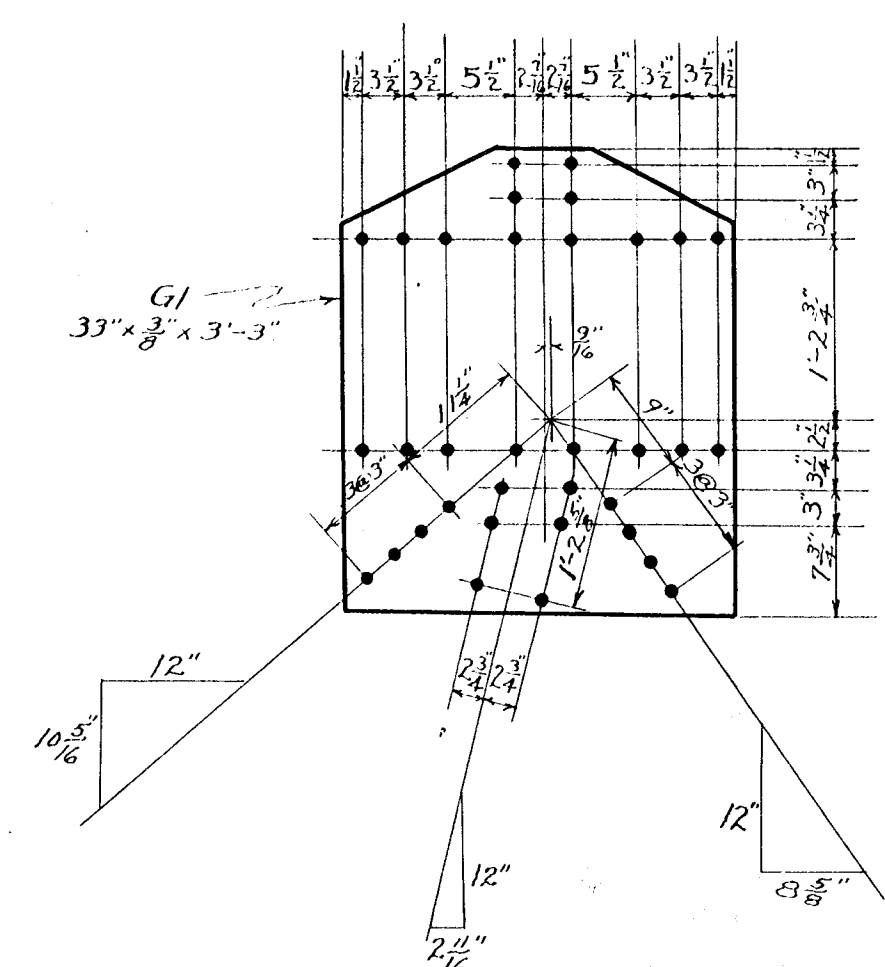


GUSSET PLATE
Scale $\frac{1}{4}''=1'$

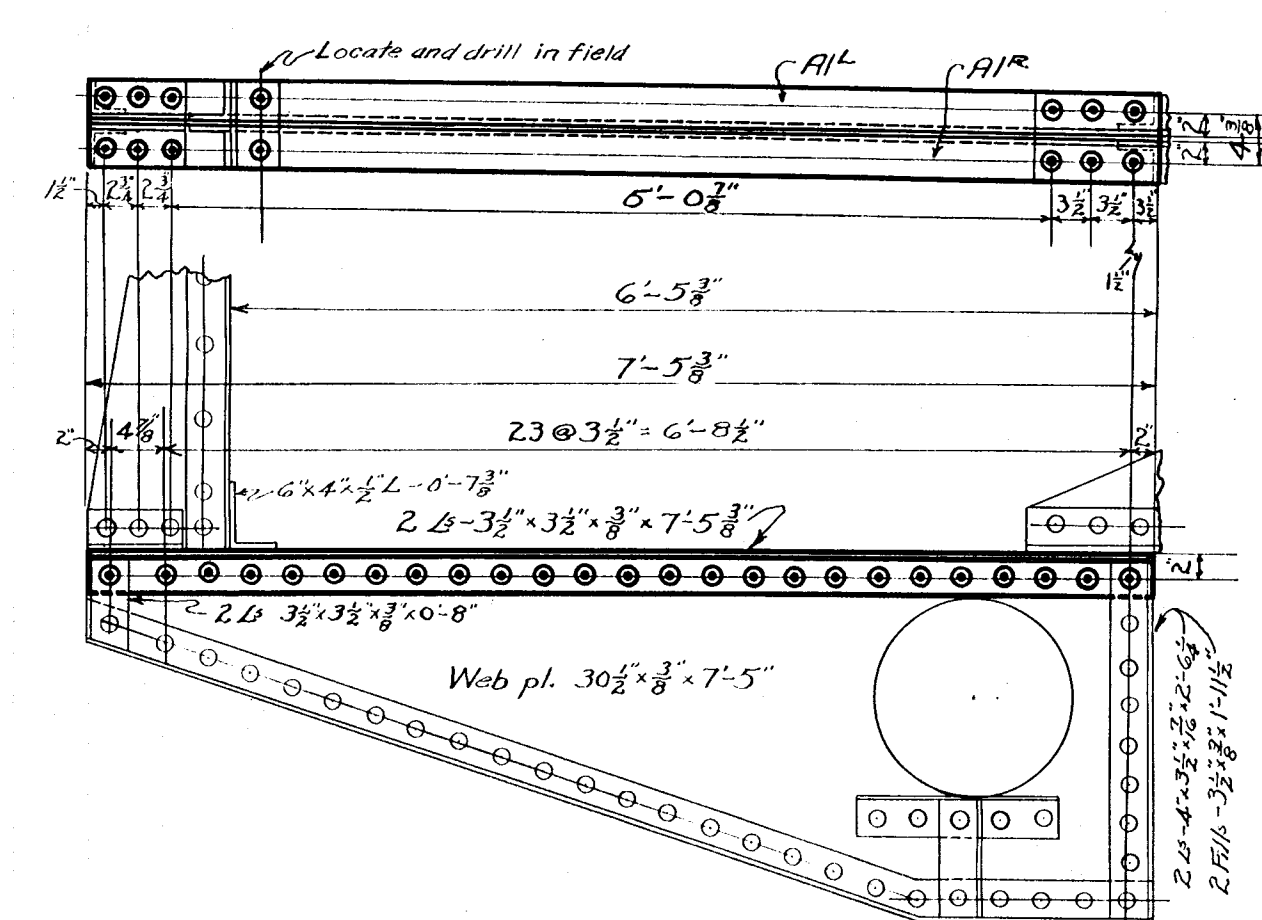


SIDEWALK BRACKET
Scale $\frac{1}{4}''=1'$

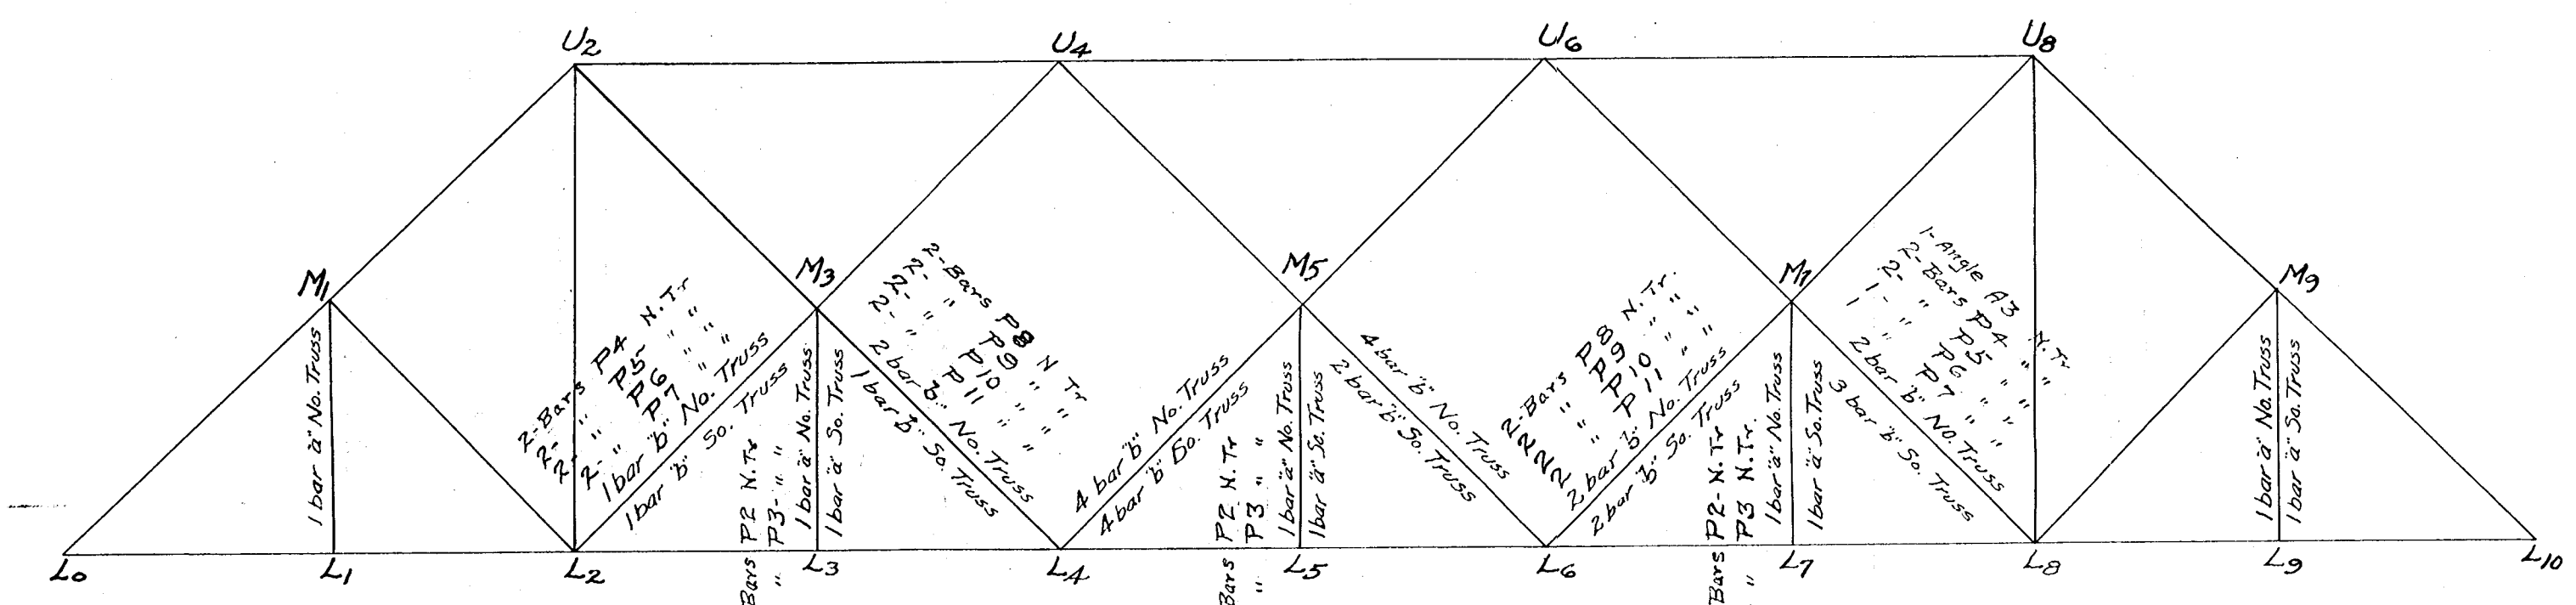

TRUSS ELEVATION
Scale $\frac{1}{8}''=1'$

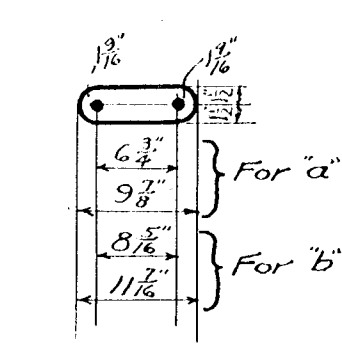

LATTICE BARS FOR TRUSS

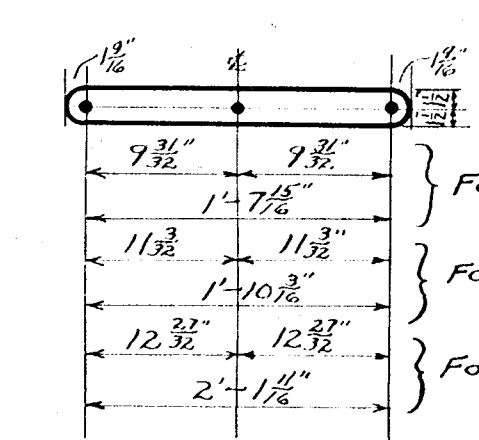

LATTICE BARS FOR BOTTOM CHORD



4-Standard Washer Separators Req'd.

RIVET LIST			
NO.	GRIP	LENGTH	NO. TO SHIP
9	1 1/8"	3 3/8"	15
215	1 1/8"	2 1/2"	260
18	1 1/8"	2 1/2"	10
108	1 1/8"	2 1/2"	30
9	1 1/8"	2 1/2"	15
81	3/4"	2 1/2"	100
63	7/8"	2 1/2"	70
9	1 1/8"	2 1/2"	10
184	1 1/8"	2 1/2"	220
108	1 1/8"	3 1/2"	135
164	1 1/8"	3 1/2"	200
23	1 1/8"	3 1/2"	35
6	1 1/8"	3 1/2"	10
18	3/4"	4 7/8"	30
18	3/4"	5"	30

LIST OF NEW MATERIAL			
NO. PCS.	DESCRIPTION	MARK NO.	
8	L-3 1/2 x 3 1/2 x 7-5 3/8"	A1R	
8	L-3 1/2 x 3 1/2 x 7-5 3/8"	A1R	
1	L-6 x 3 1/2 x 10-2"	A2R	
1	L-6 x 3 1/2 x 10-2"	A2R	
1	FILL PL. 3 1/2 x 2-8 1/2"	F1	
1	PLATE-18 x 3/8 x 2-0"	P1	
9	Bars 3 x 3/8 x 0-9 3/8"	a	
28	" 3 x 3/8 x 0-11 1/4"	b	
22	" 3 x 3/8 x 1-11 1/4"	m	
159	" 3 x 3/8 x 2-15 1/4"	h	
8	" 3 x 3/8 x 2-4 1/2"	u	
12	" 3 x 1/2 x 2-6 1/2"	P2	
12	" 3 x 1/2 x 1-8 1/2"	P3	
4	" 3 x 1/2 x 3-8 3/4"	P4	
4	" 3 x 1/2 x 3-0 1/4"	P5	
3	" 3 x 1/2 x 3-4"	P6	
3	" 3 x 1/2 x 4-1"	P7	
4	" 3 x 1/2 x 3-5"	P8	
4	" 3 x 1/2 x 2-8 1/2"	P9	
4	" 3 x 1/2 x 2-11 1/2"	P10	
4	" 3 x 1/2 x 3-9 1/2"	P11	
1	L 3 1/2 x 3 1/2 x 4-1"	A3	
4	std Washers		
1	PI 33 x 3/8 x 3'-3"	G1	

GENERAL NOTES

All rivets $\frac{7}{8}$ " dia.
All holes $\frac{1}{8}$ " dia. unless otherwise noted.
● Denotes Old rivets removed and new rivet driven in field through new and old material

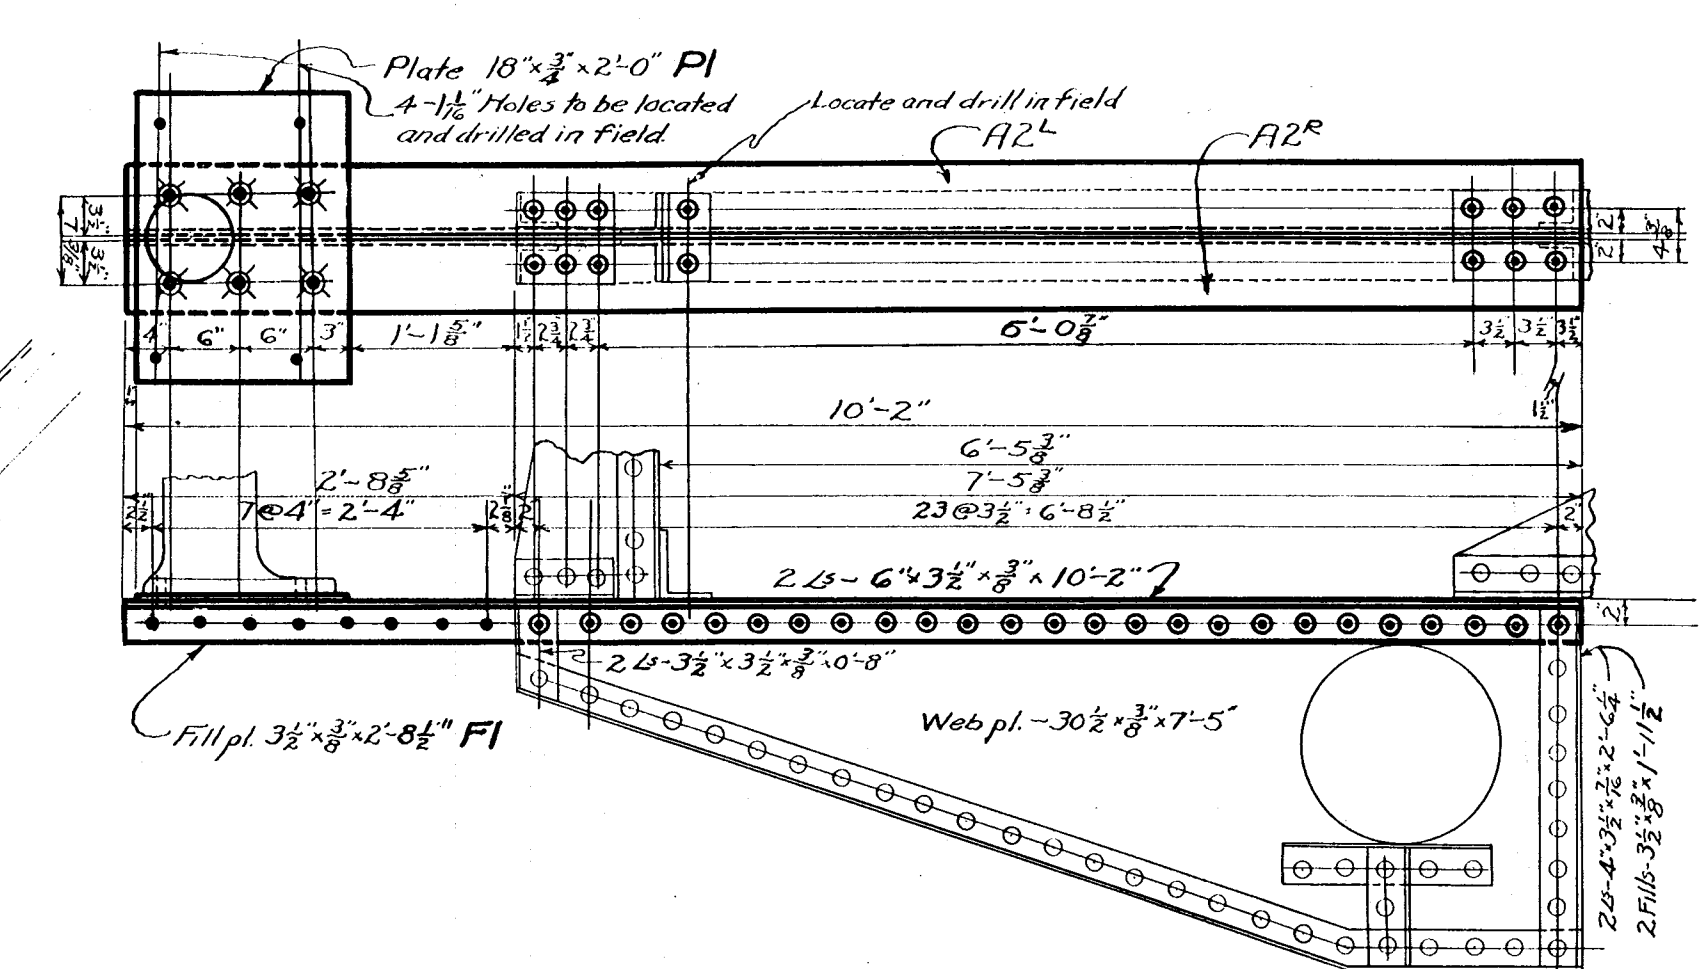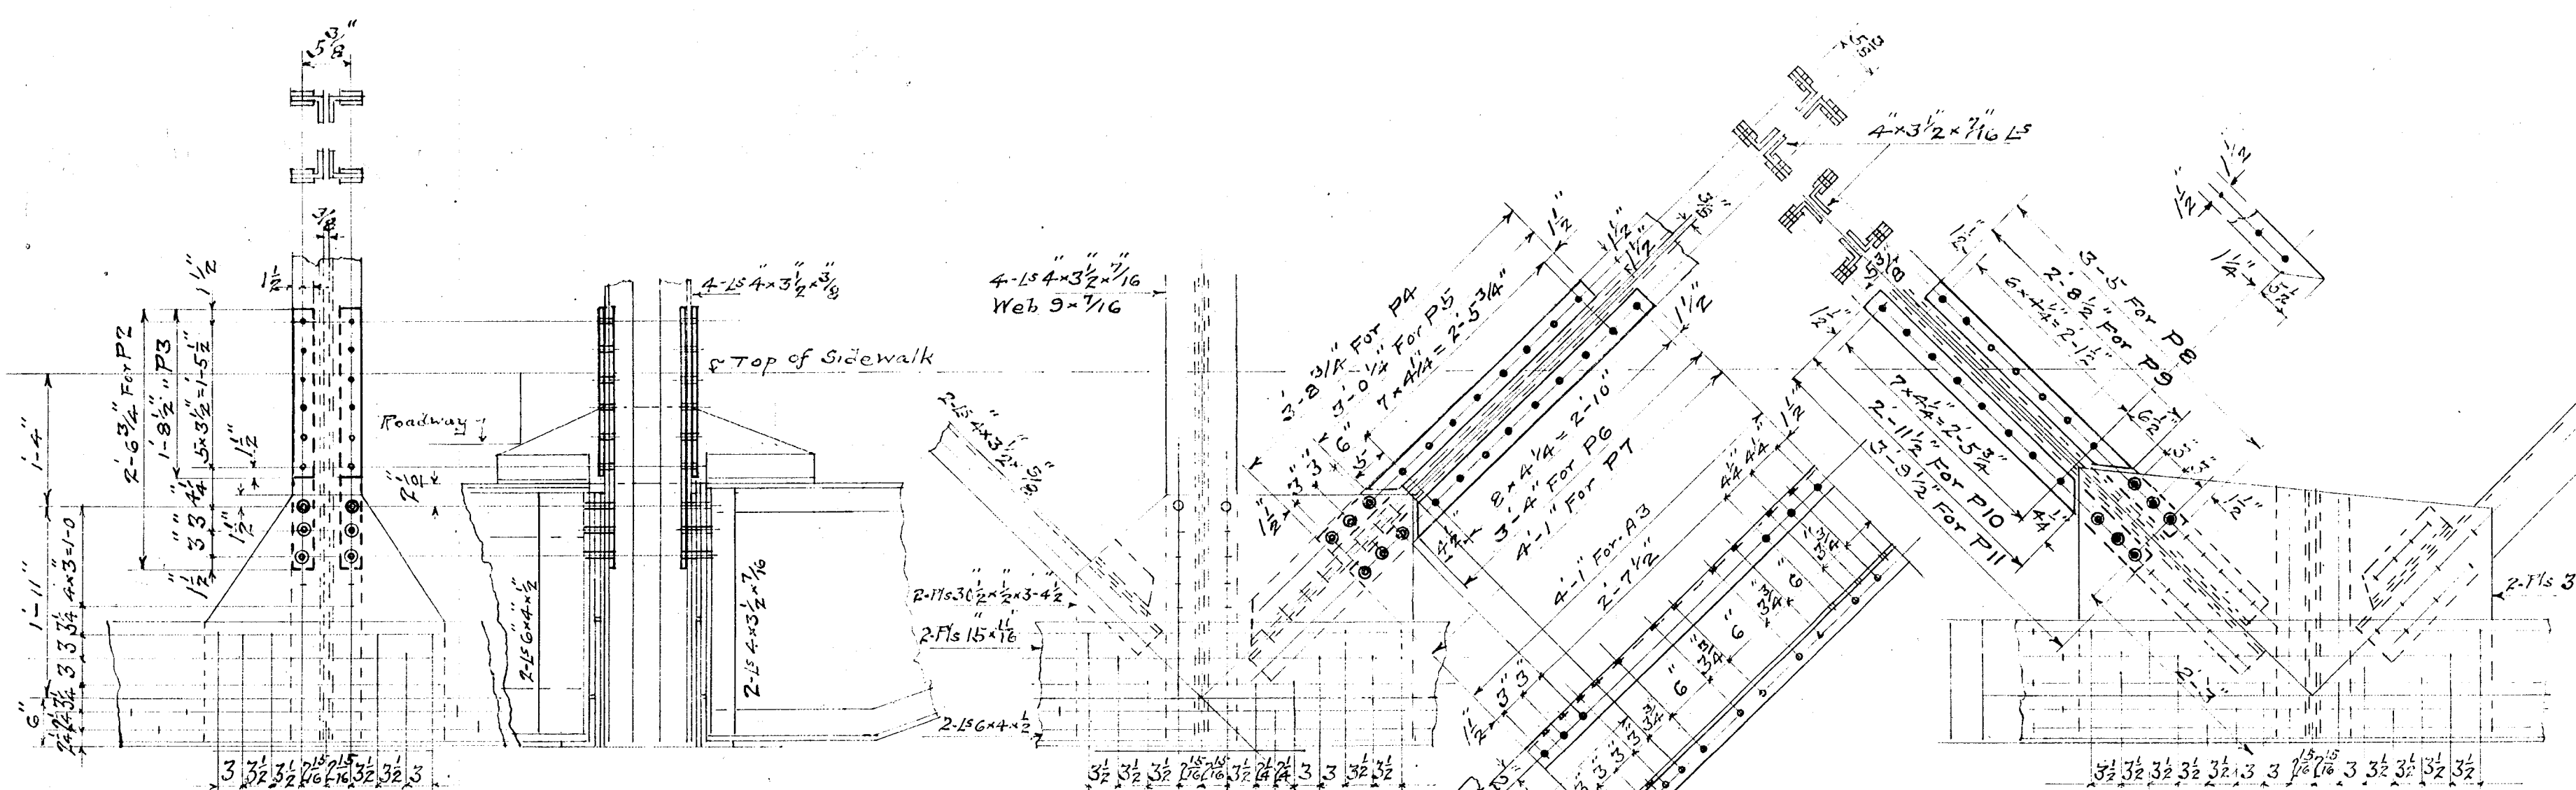

SIDEWALK BRACKET AND SIGNAL SUPPORT
Scale $\frac{1}{4}''=1'$

ISSUE	DATE	REMARKS
F		
E		
D		
C		
B		
A		

N.Y.N.H. & H.R.R.
NEW HAVEN - SPRINGFIELD
BRIDGE No 36.83
WALNUT STREET
0.28 MILES NORTH OF
HARTFORD STATION, CONN.
SCALES AS NOTED. JUNE 4, 1930.
APPROVED: _____
ENGINEER OF STRUCTURES. CHIEF ENGINEER.

OPERATING DIV. - HARTFORD.