

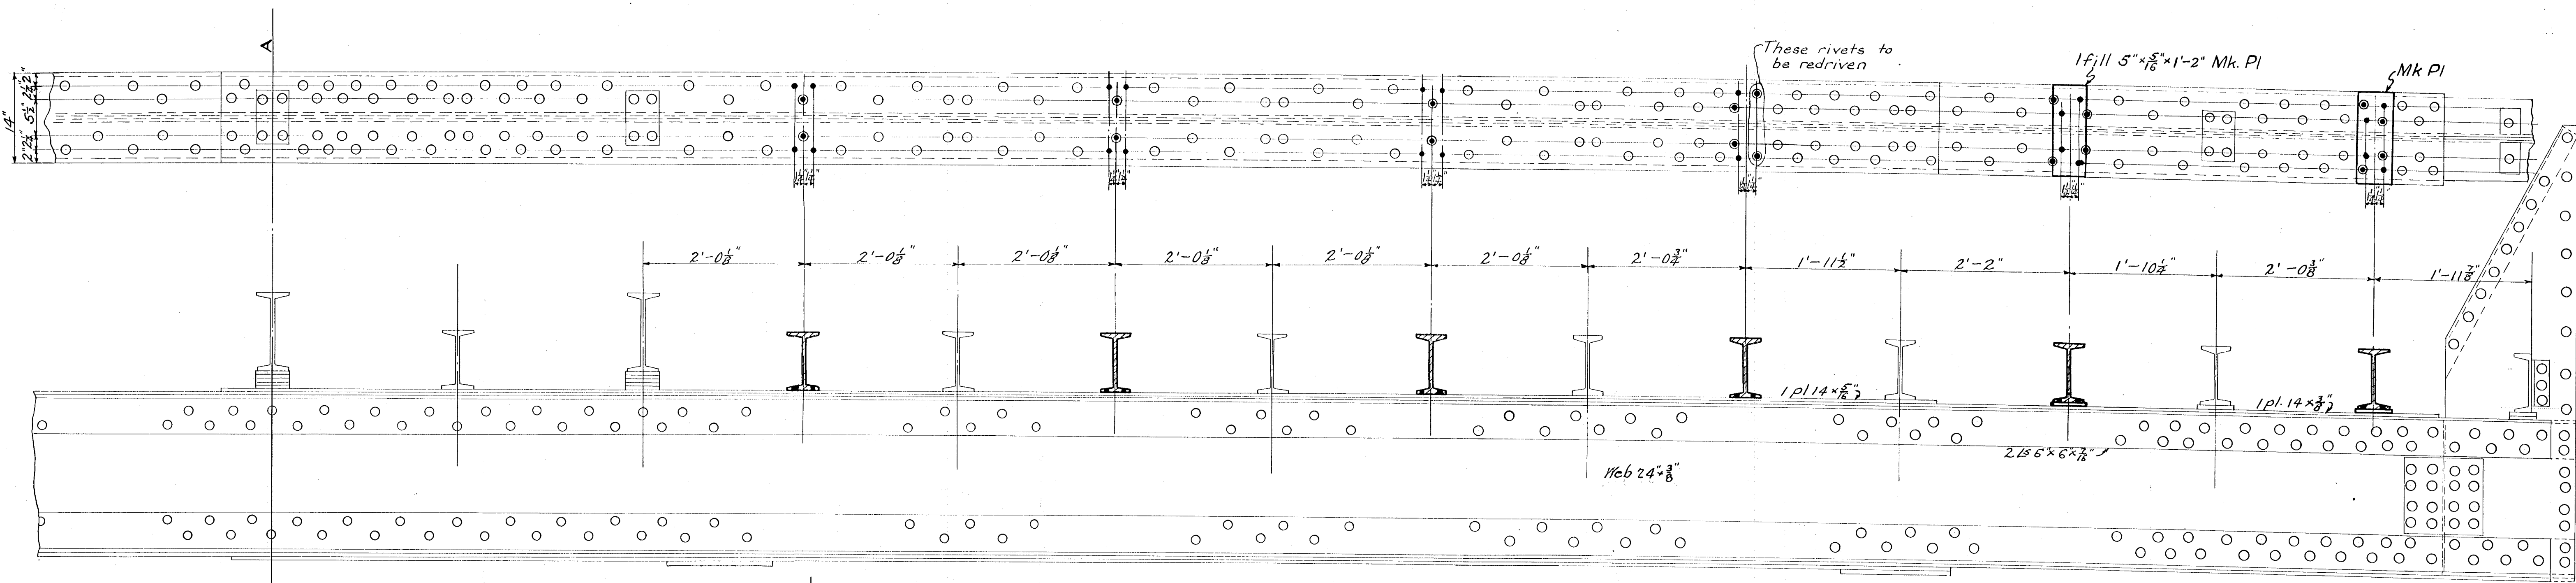


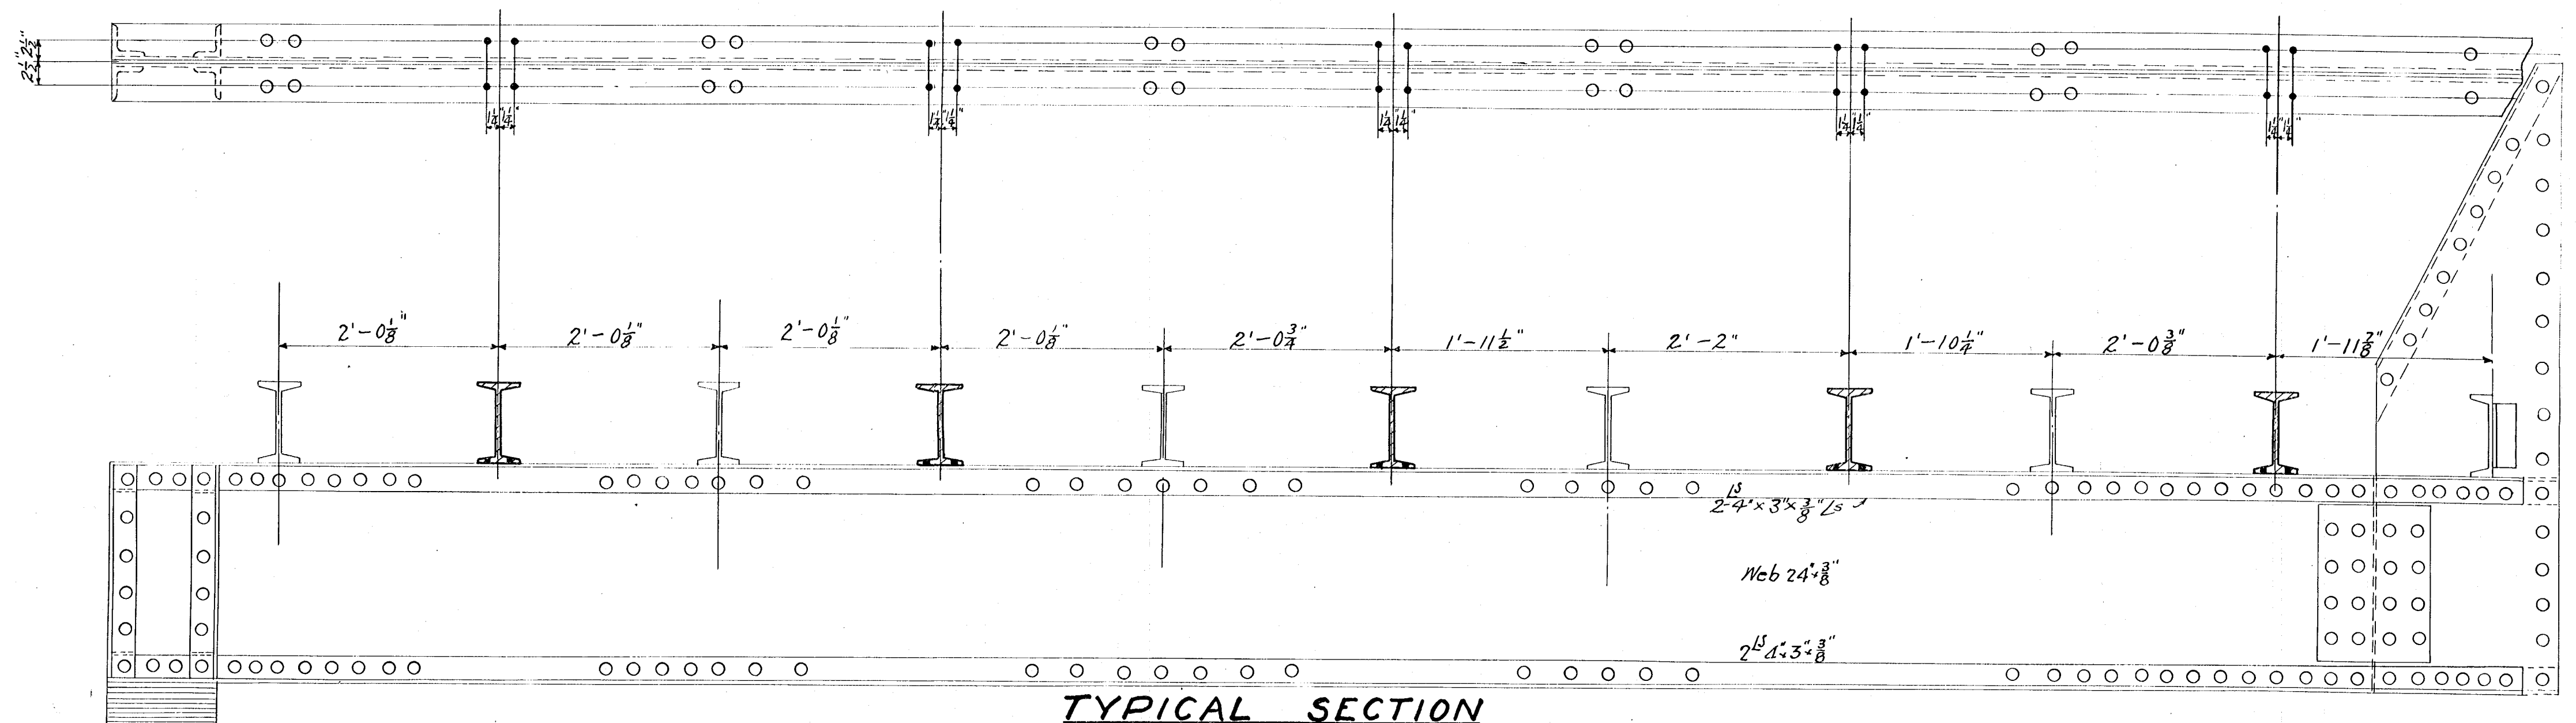

TYPICAL SECTION
SHOWING STRINGER CONNECTIONS TO FLOORBEAMS MARKED "B"

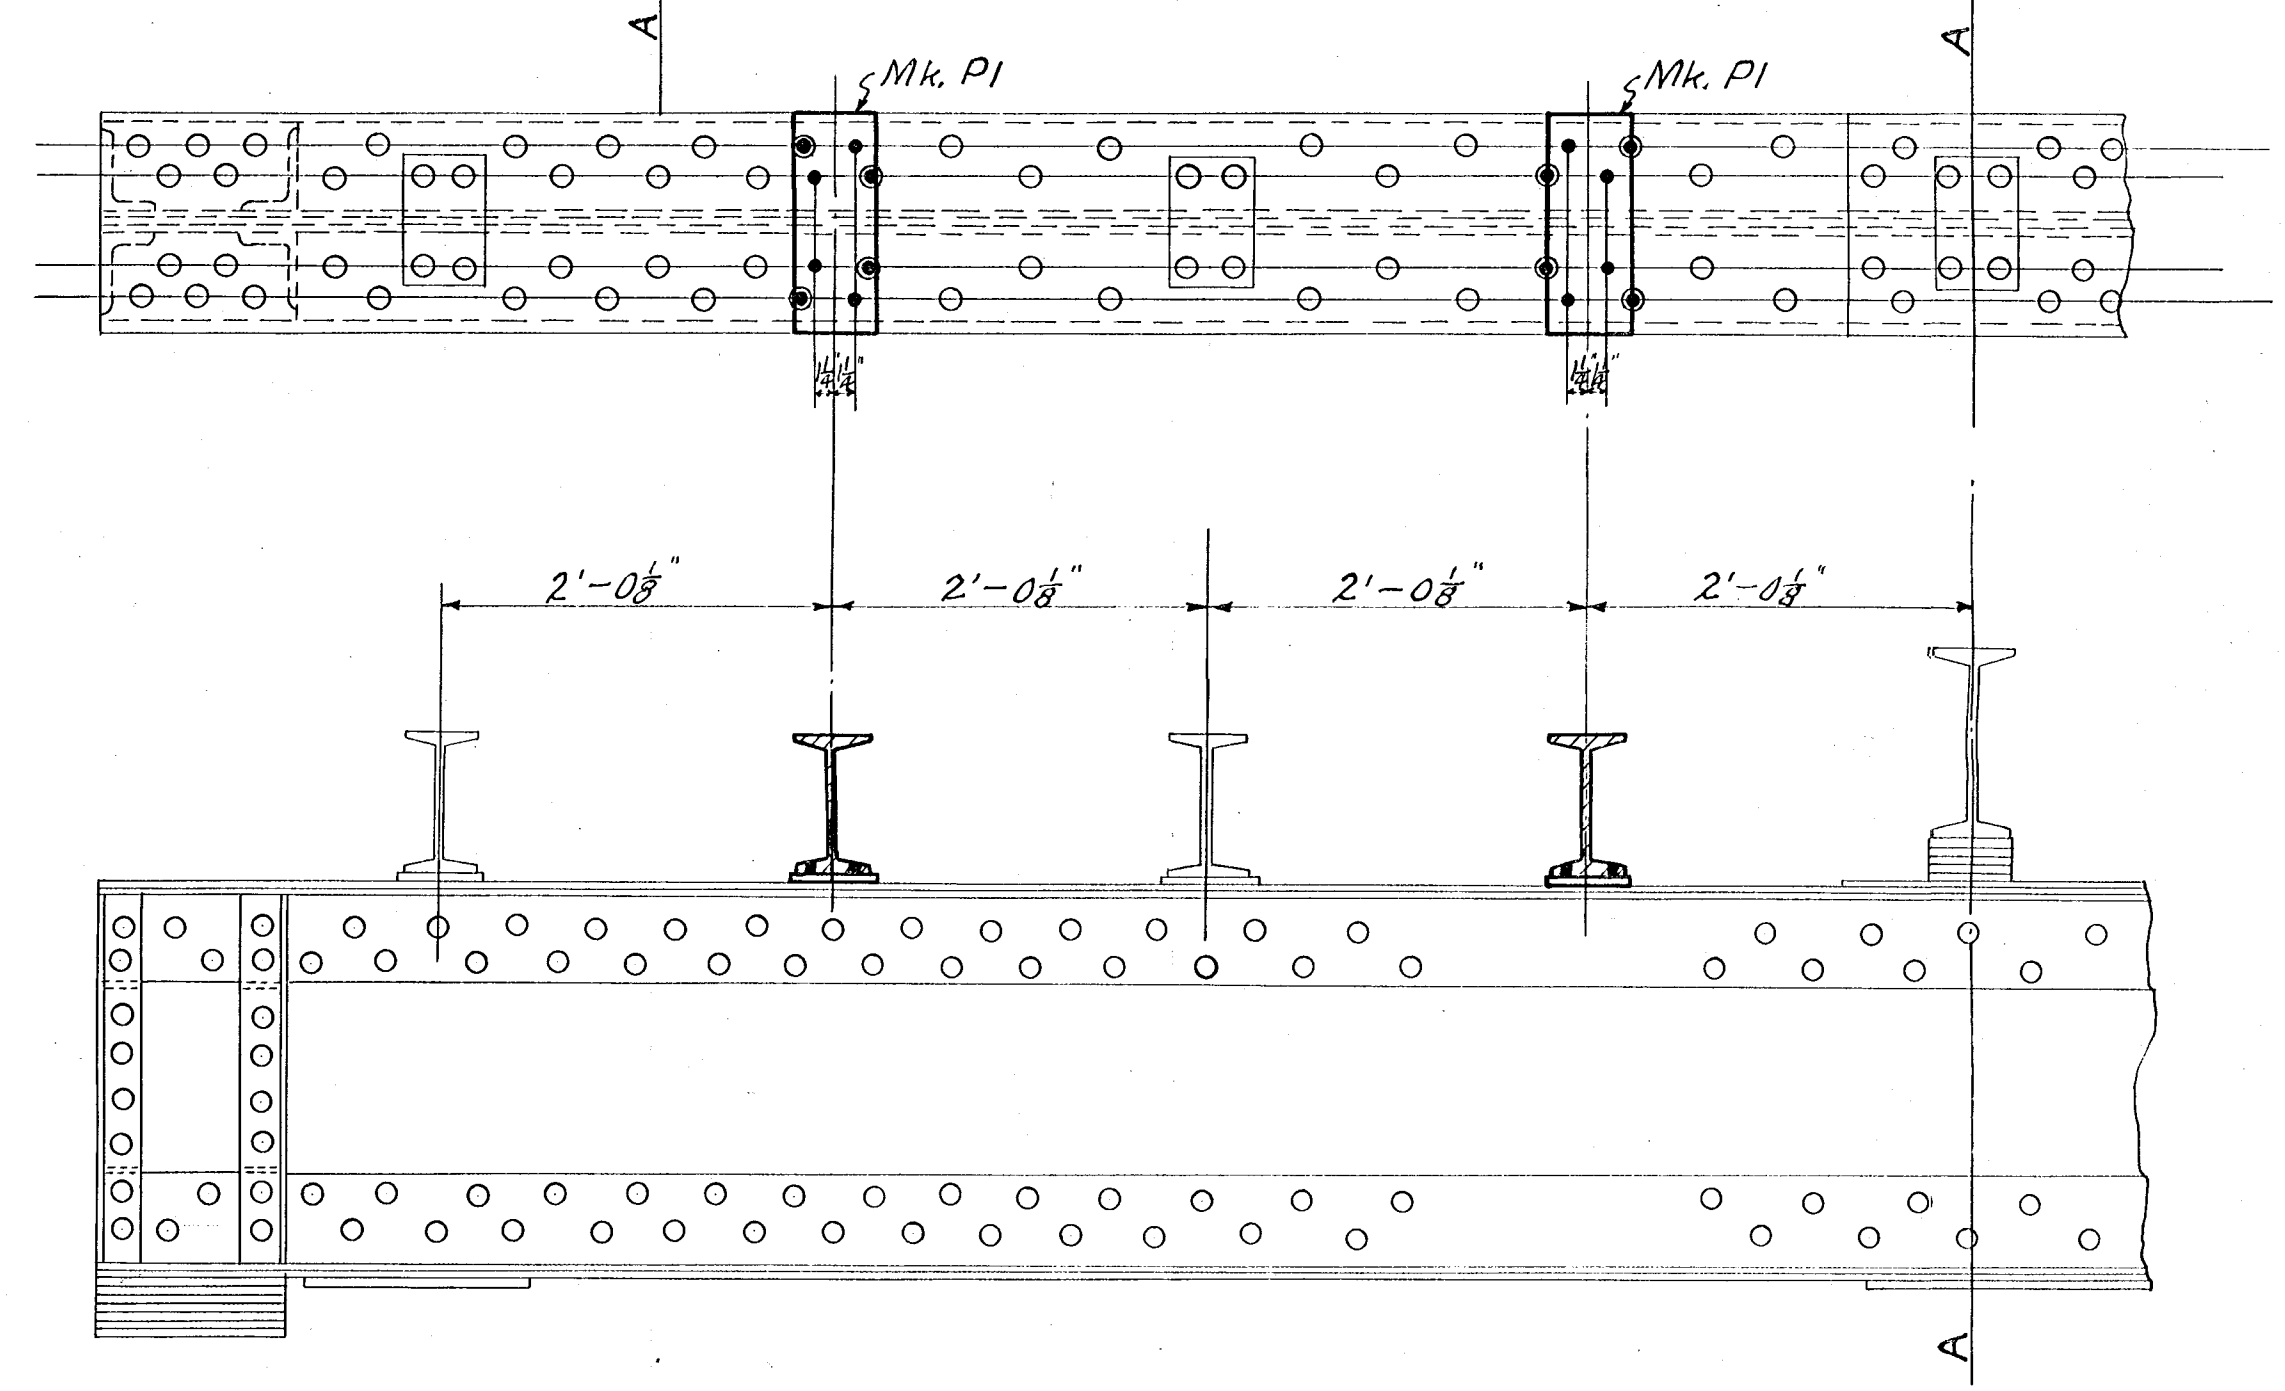

TYPICAL SECTION
SHOWING STRINGER CONNECTIONS TO FLOORBEAMS MARKED "C"

Made by T.C.K.
Checked by M.C.W.

Issue	Date	Remarks
A	10-23-29	

N.Y.N.H. & H.R.R.
HARTFORD TO CAMPBELL HALL
BRIDGE No 1.63
ALBANY AVENUE
 2.03 MI. WEST OF
HARTFORD STA. CONN.

SCALE 1"=1'-0"

APPROVED _____
 ENGINEER OF STRUCTURES CHIEF ENGINEER

SHEET 2 OF 2 SHEETS

OPERATING DIVISION - HARTFORD