

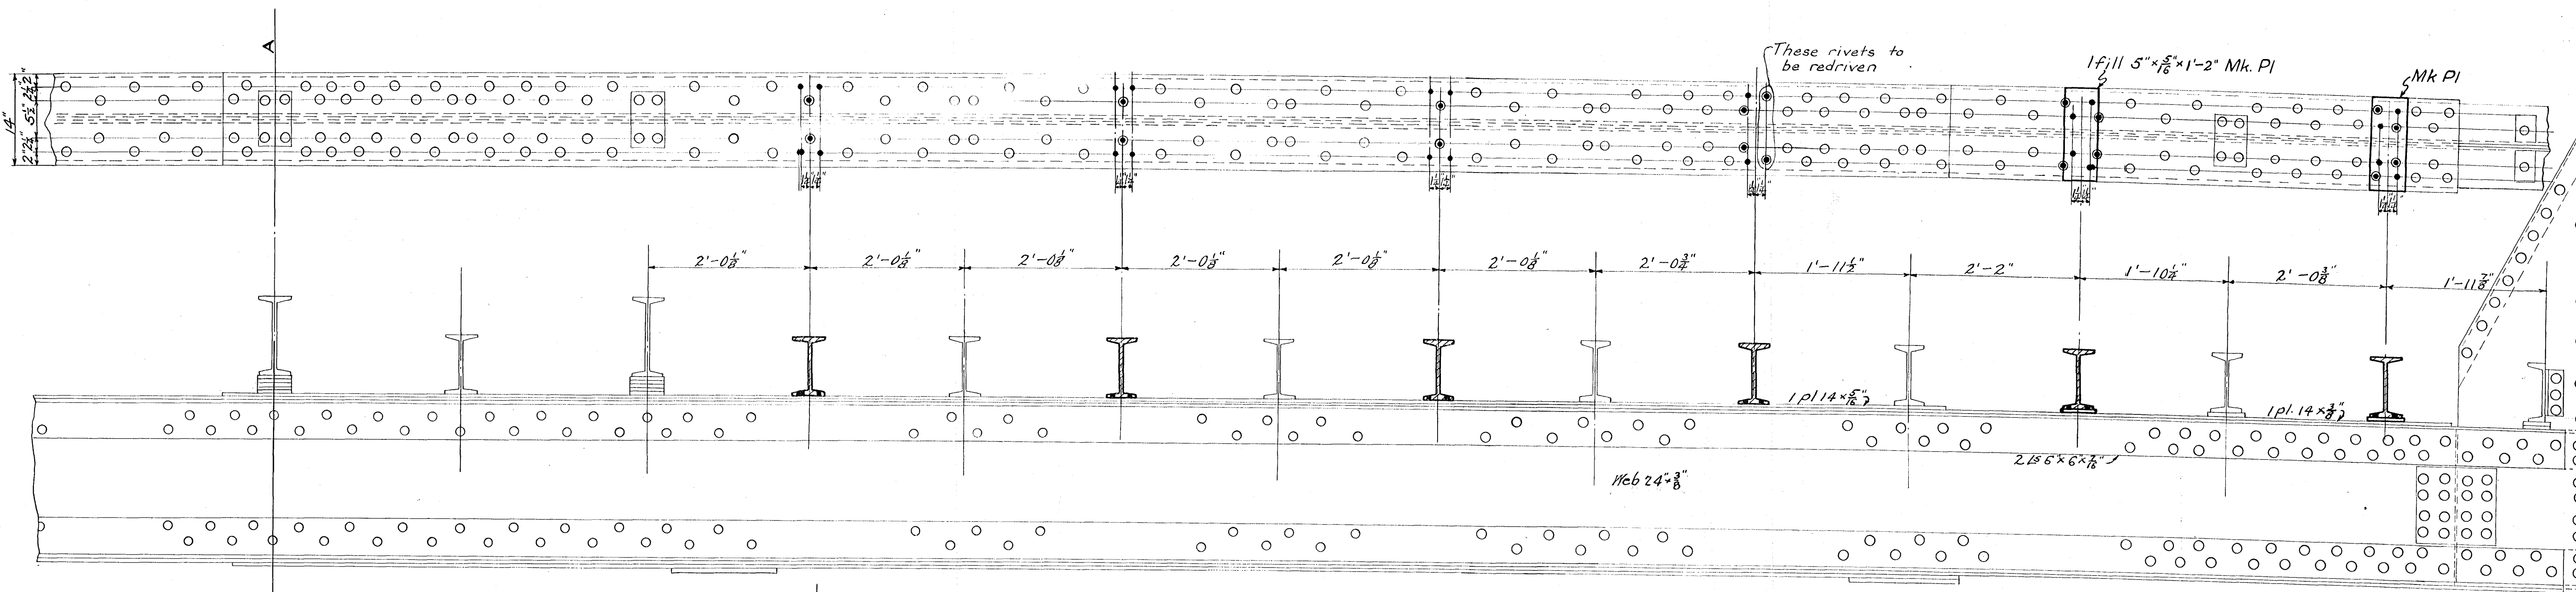


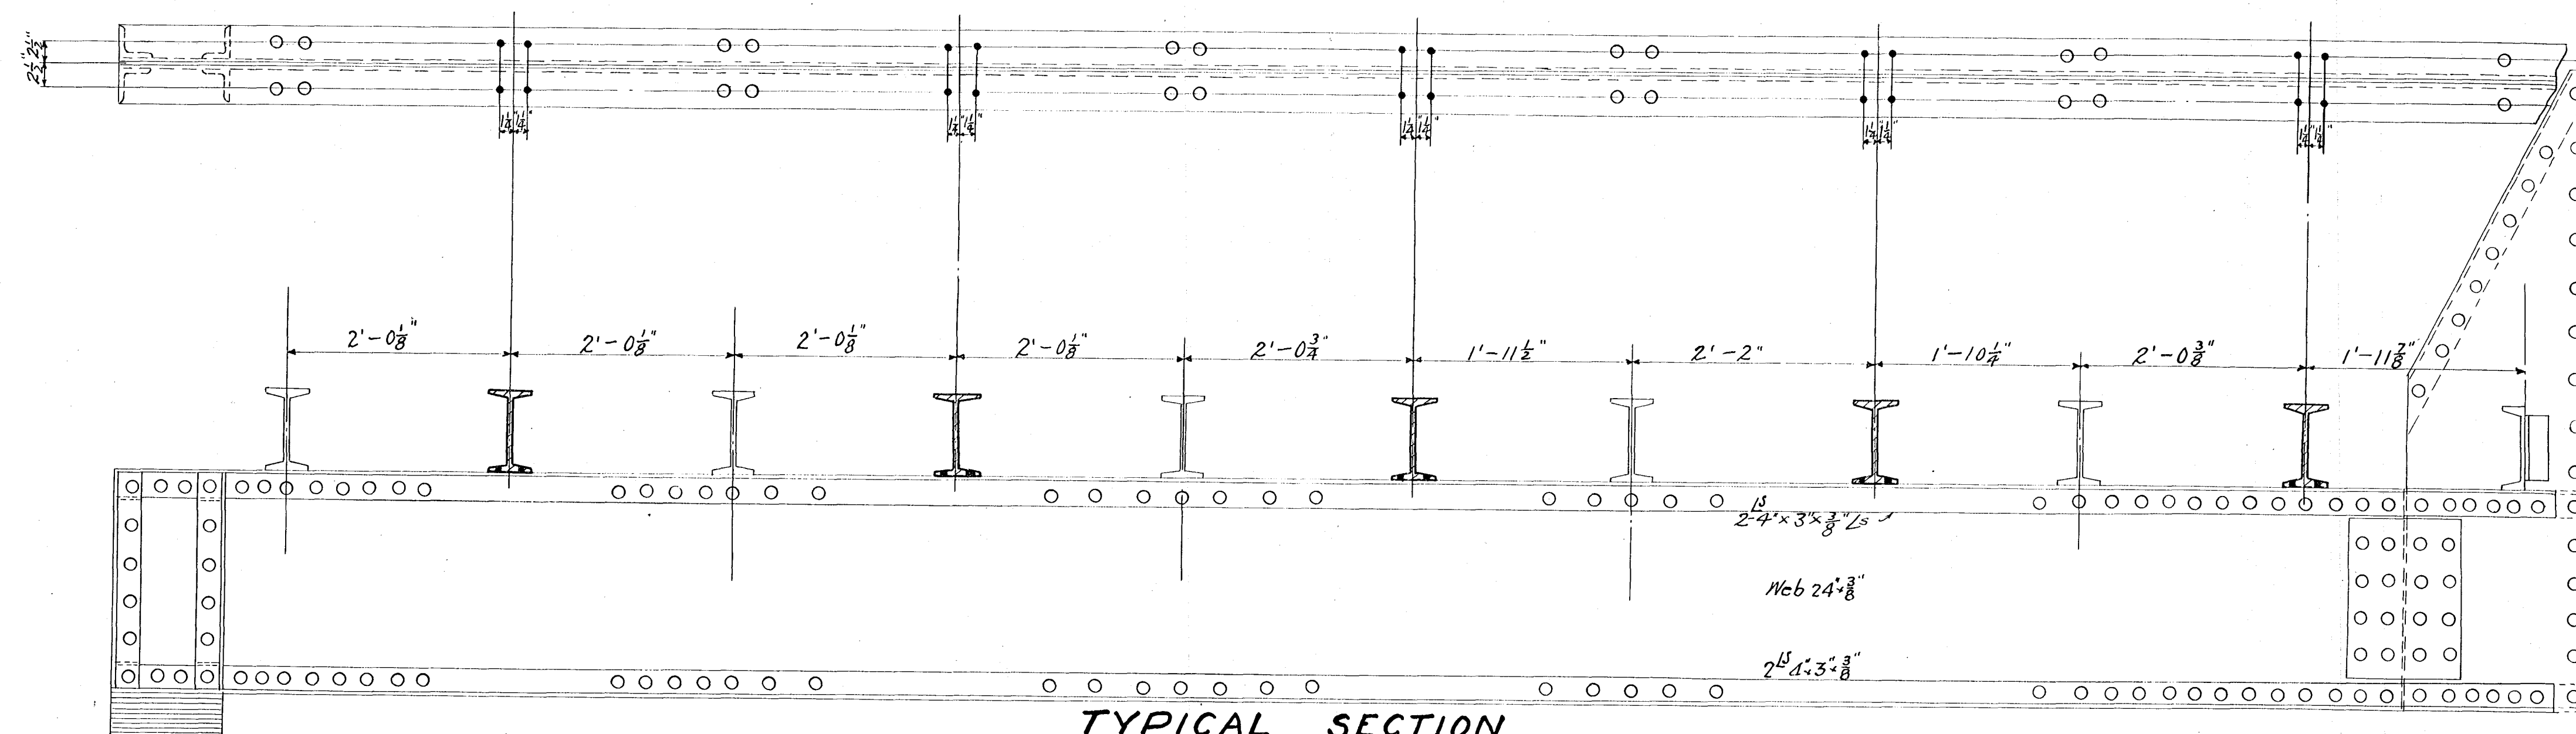

TYPICAL SECTION
SHOWING STRINGER CONNECTIONS TO FLOORBEAMS MARKED "B"

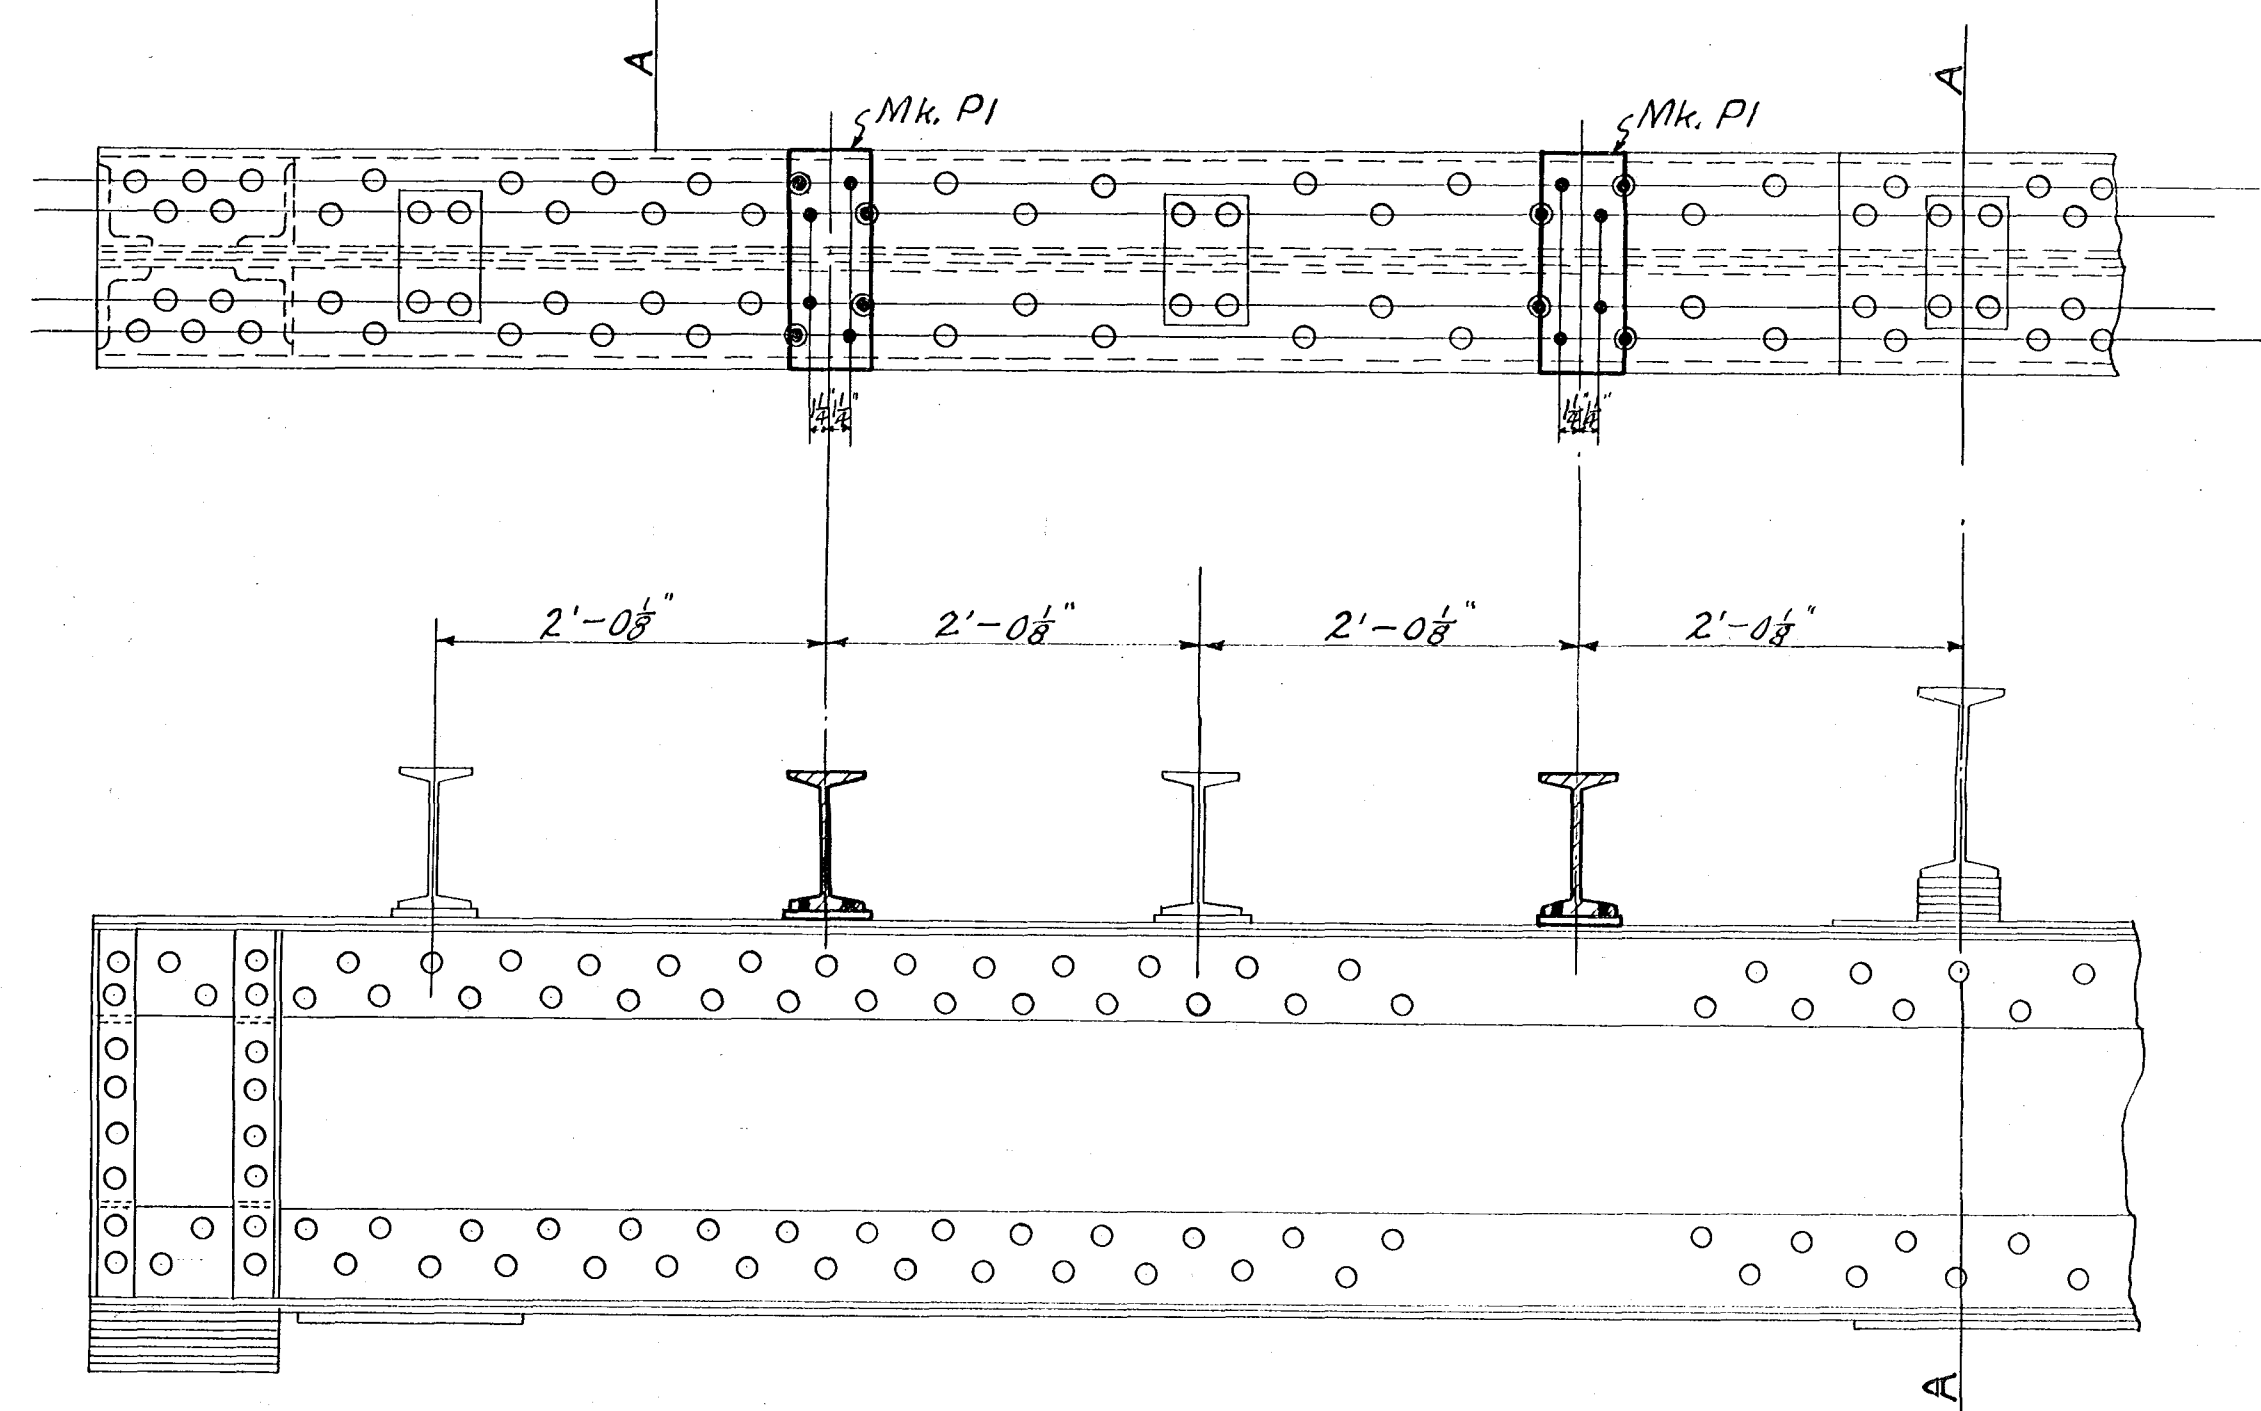

TYPICAL SECTION
SHOWING STRINGER CONNECTIONS TO FLOORBEAMS MARKED "C"

Made by T.C.K.
Checked by M.C.M.

Issue	Date	Remarks
1	10-23-20	

N.Y. N. H. & H. R. R.
HARTFORD TO CAMPBELL HALL
BRIDGE No 1.63
ALBANY AVENUE
2.03 MI. WEST OF
HARTFORD STA. CONN.

SCALE 1"=1'-0"
APPROVED
ENGINEER OF STRUCTURES
SHEET 2 OF 2 SHEETS
OPERATING DIVISION