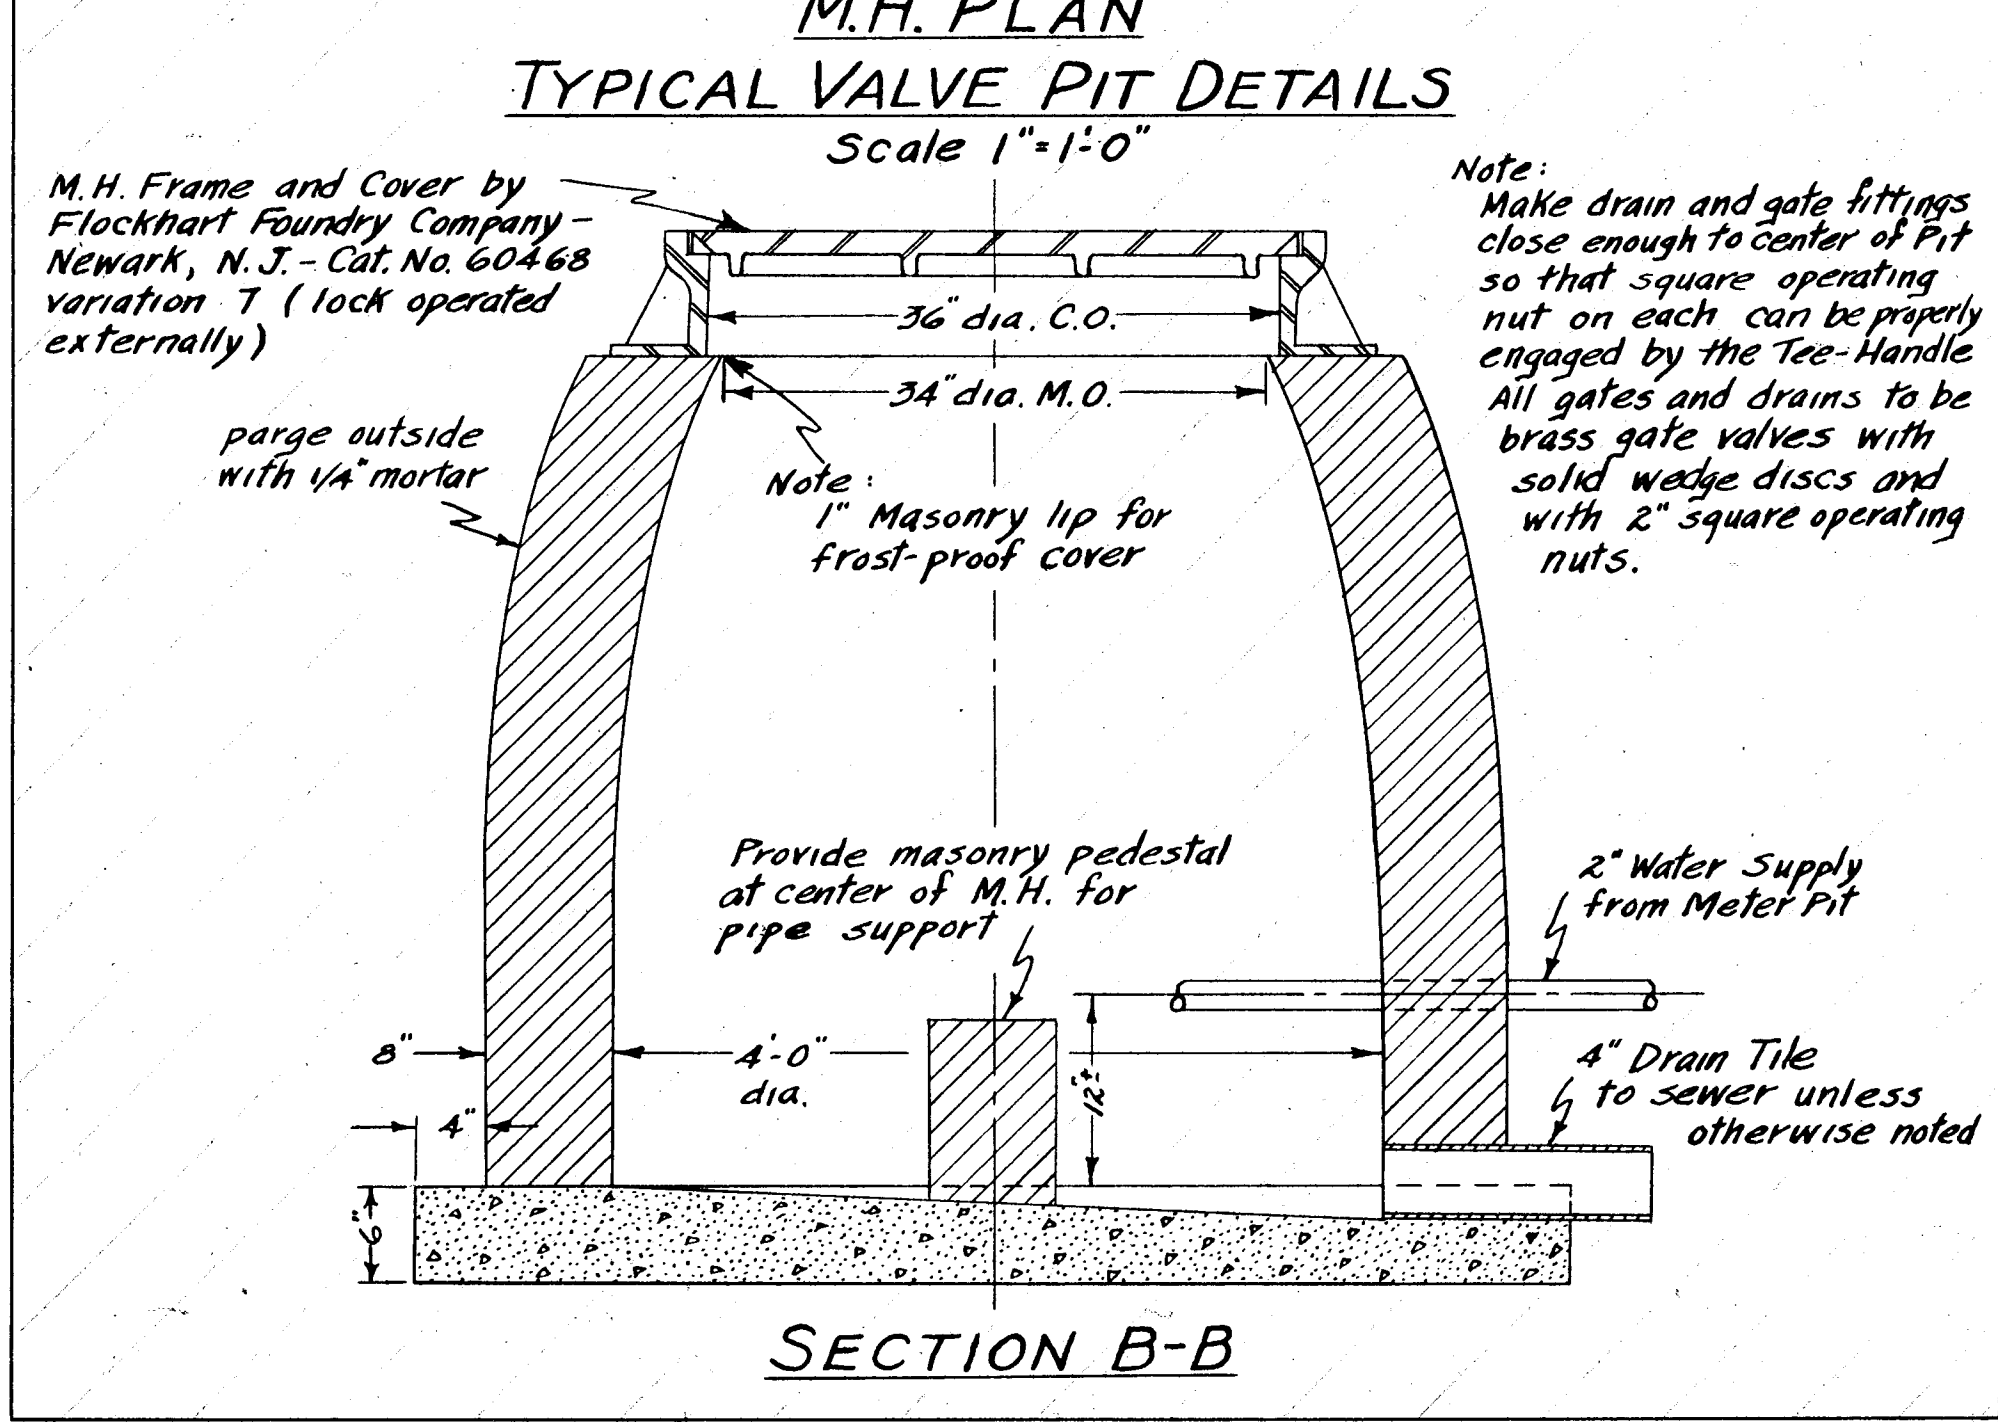
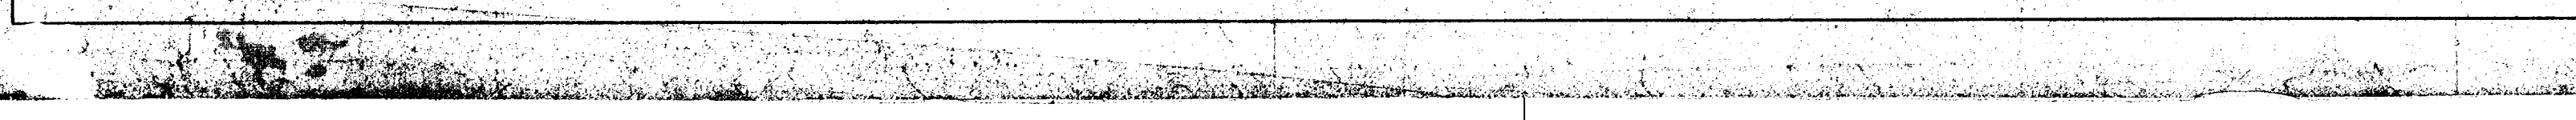
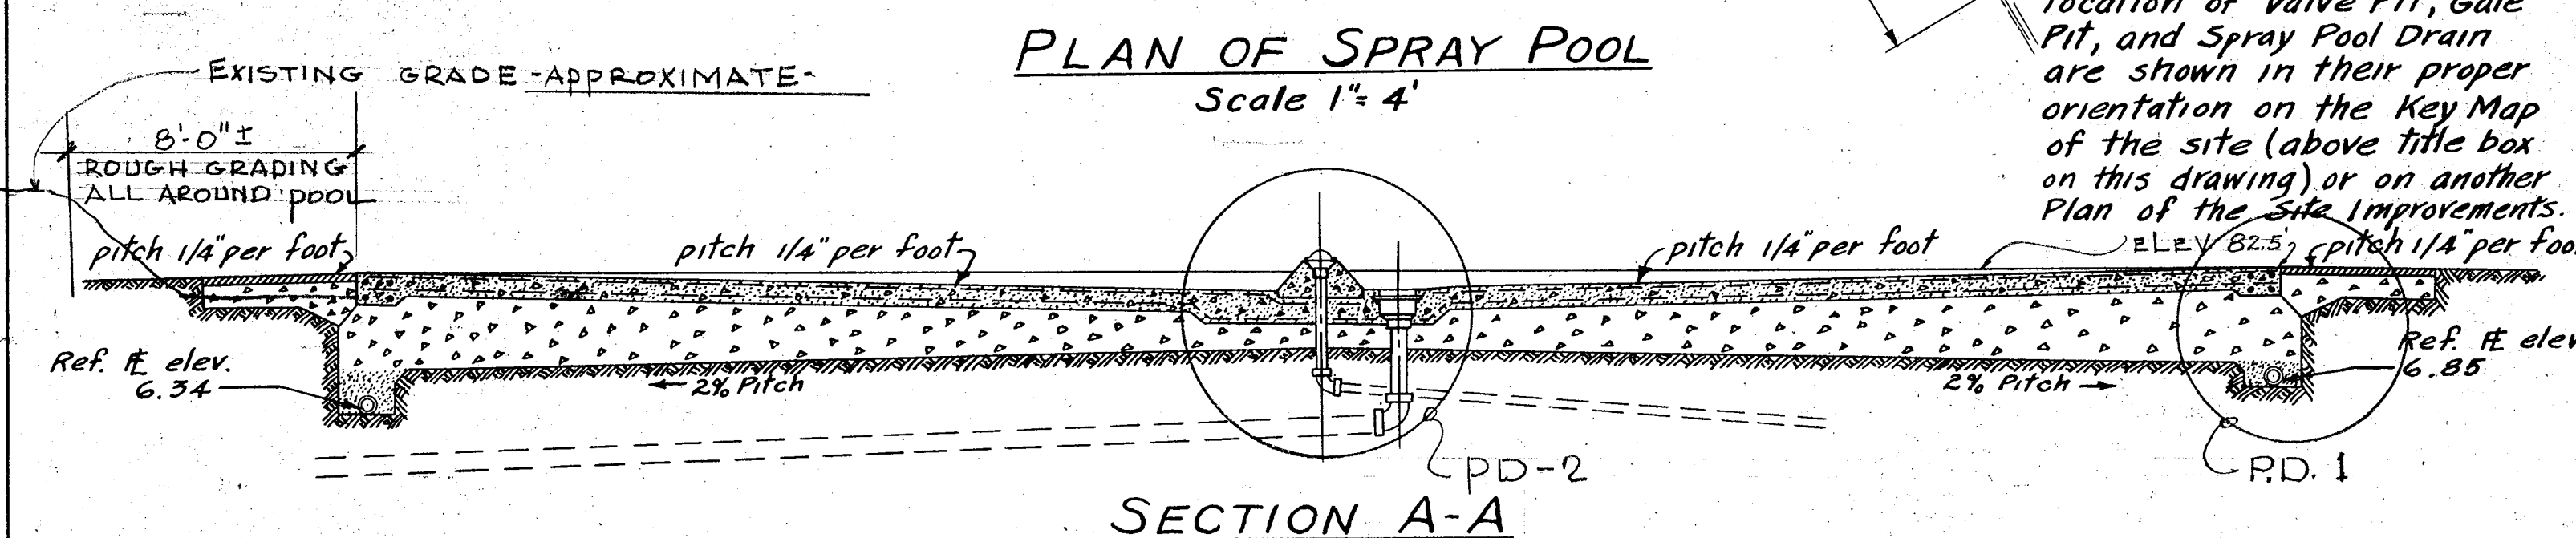


CITY OF HARTFORD, CONNECTICUT DEPARTMENT OF ENGINEERING		
FIELD HOUSE, SHELTER AND SPRAY POOL AT BARBOUR-KENEY COMPLEX HARTFORD, CONNECTICUT		
SUBMITTED <u>ARTH. STRONG</u>		RECOMMENDED <u>George E. Hoffman</u> CITY ENGINEER
DESIGN <u>C.B.</u> DRAWN <u>R.L.L.</u>		DAYBOOK 010153-G SCALE AS NOTED DATE MAR. 2, 1970
TRACED <u>R.L.L.</u> CHECK <u>G.E.H.</u>		