



[illegible]


PLAN AT BOTTOM CHORD

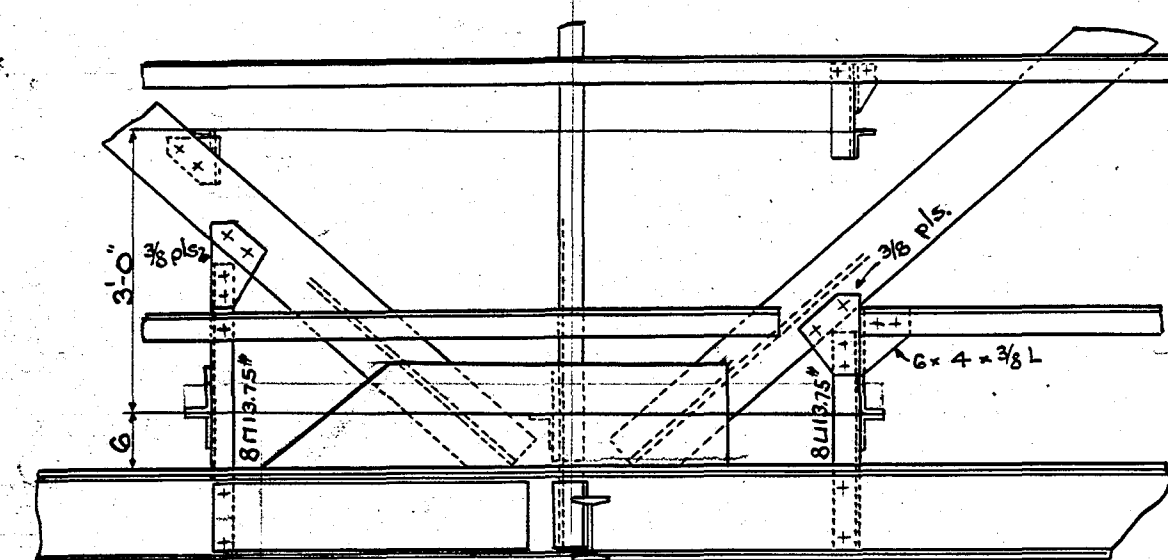


ELEVATION FROM BRIDGE SIDE

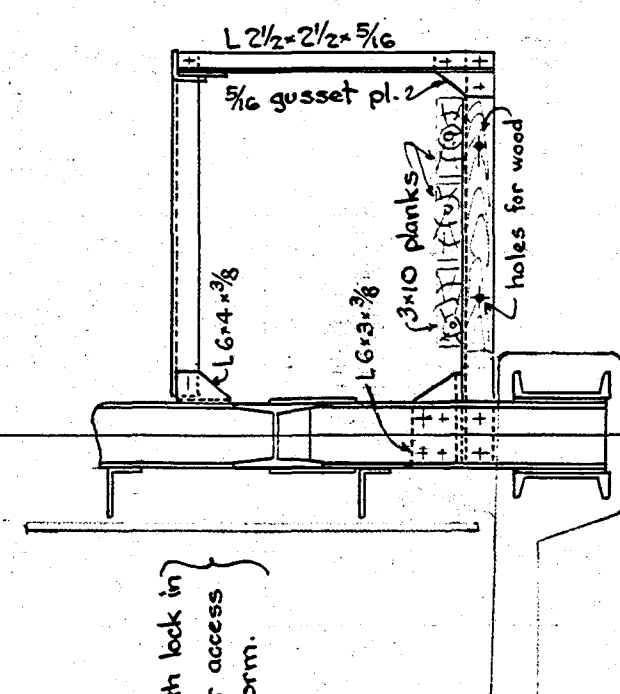


PLATFORM I

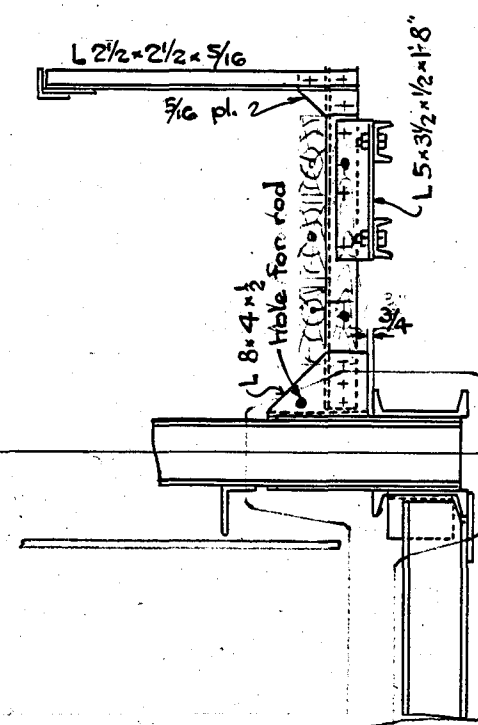


SECTION BB

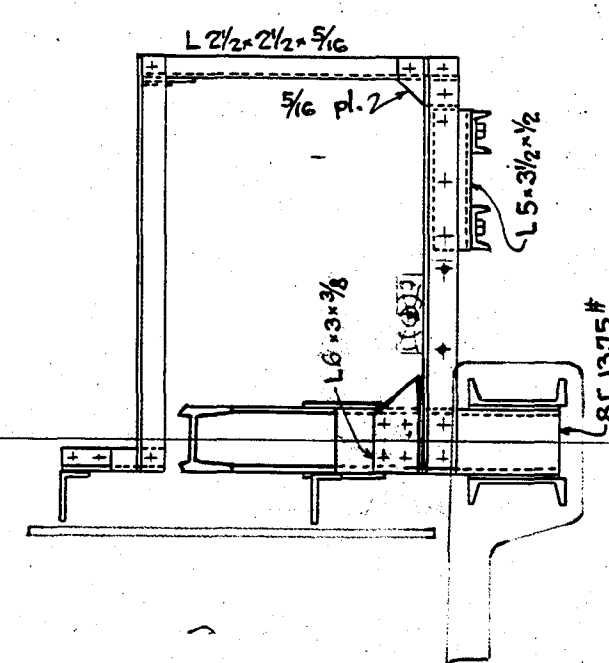


SECTION CG

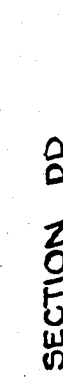

SECTION DD

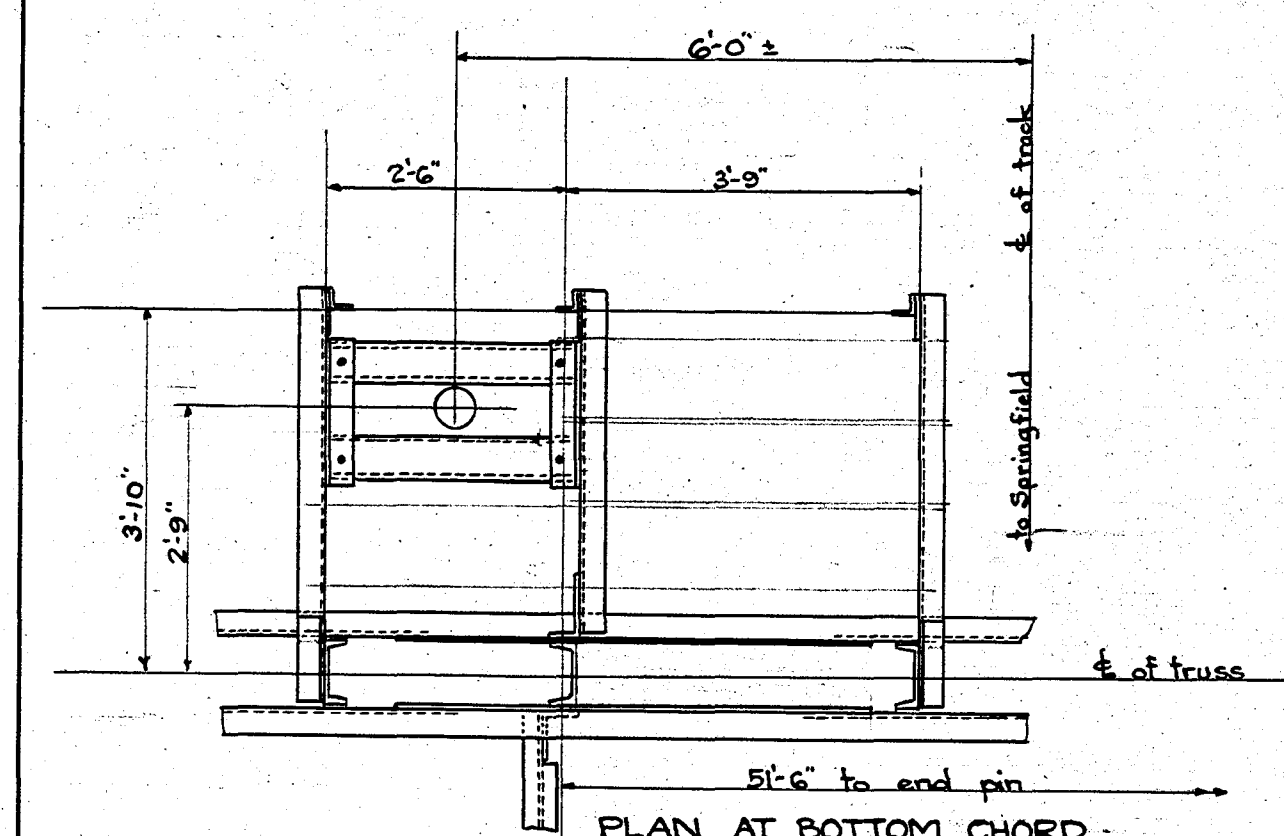


PLAN AT BOTTOM CHORD

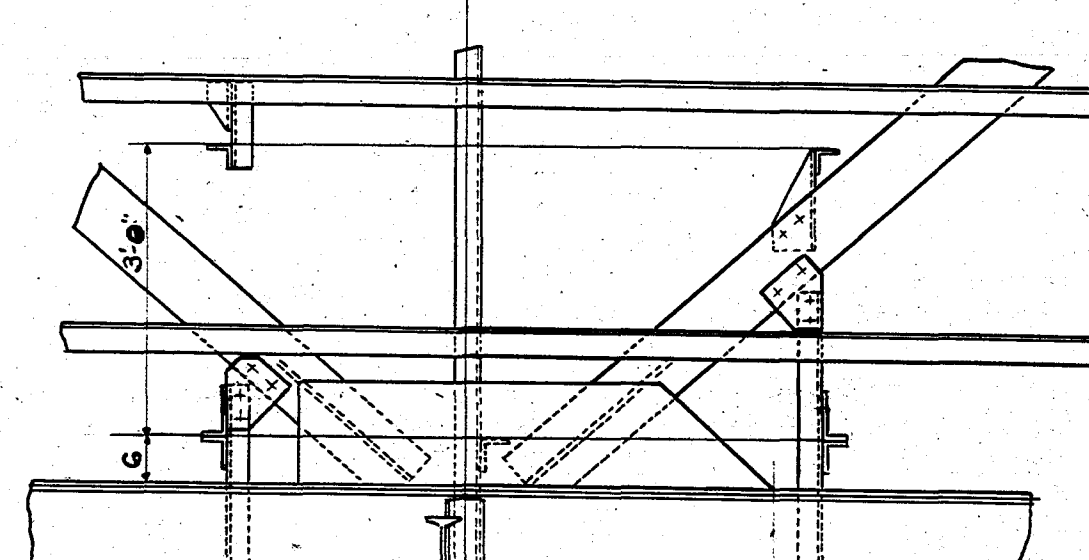


ELEVATION FROM BRIDGE SIDE

PLATFORM 2


parts not shown are same as or similar to platform I

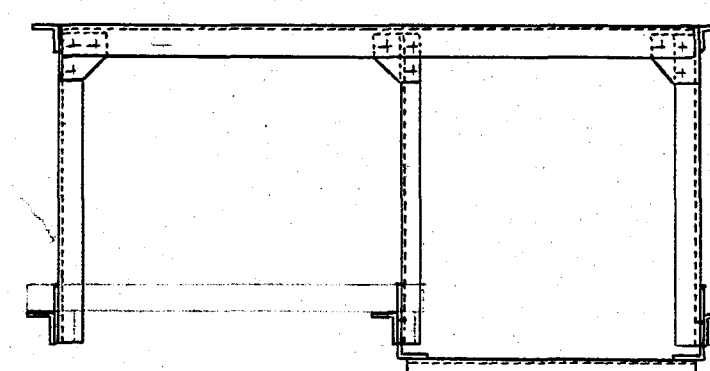

SECTION AA

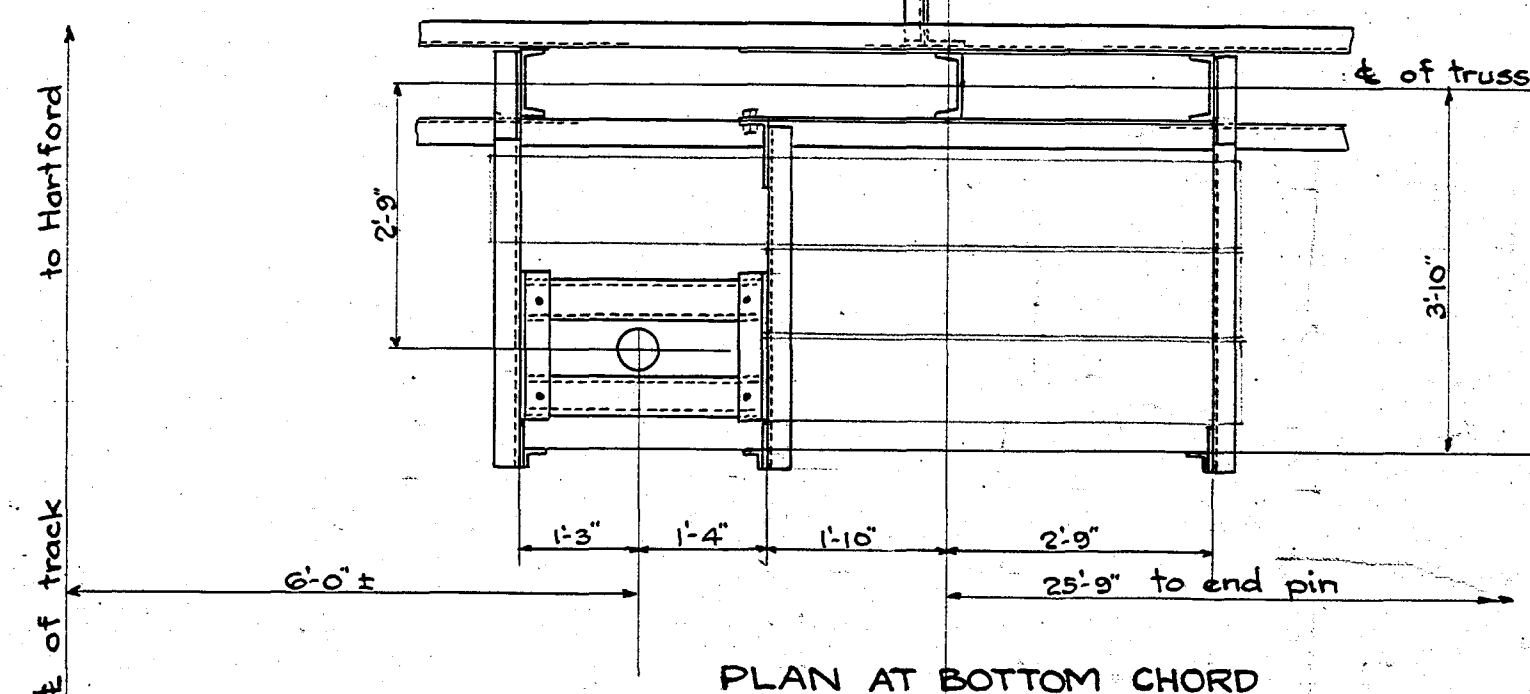

PLAN AT BOTTOM CHORD

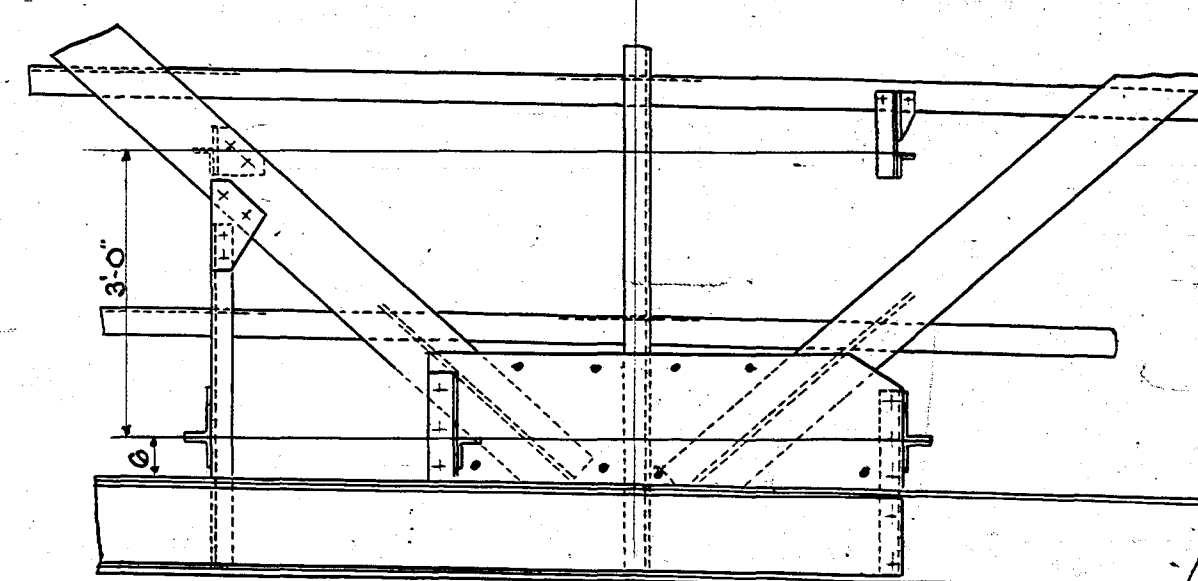

ELEVATION FROM PLATFORM SIDE

PLATFORM 3

parts not shown are same as
or similar to platform #1

General Notes
See sh. 11
For truss details see sh. 12

SIGNAL PLATFORMS

NEW HAVEN TO SPRINGFIELD
BRIDGE N° 37.23
WILLIMANTIC TO HOPEWELL JUNCTION
BRIDGE N° 30.91
0.68 MILES NORTH or EAST OF
HARTFORD STATION, CONN.

NYNH & HRR
E.G.C. AVON STREET
HARTFORD, CONN.

SCALES $\frac{1}{16}"$ & $\frac{1}{2}" = 1 \text{ FT}$

APPROVED

Don't Trust

ENGINEER OF STRUCTURES ASST. TO CHIEF ENGINEER

18

SHEET No 14 OF 19 SHEETS.

[illegible]

Made by CWM

Location diagram for Signal Platforms