
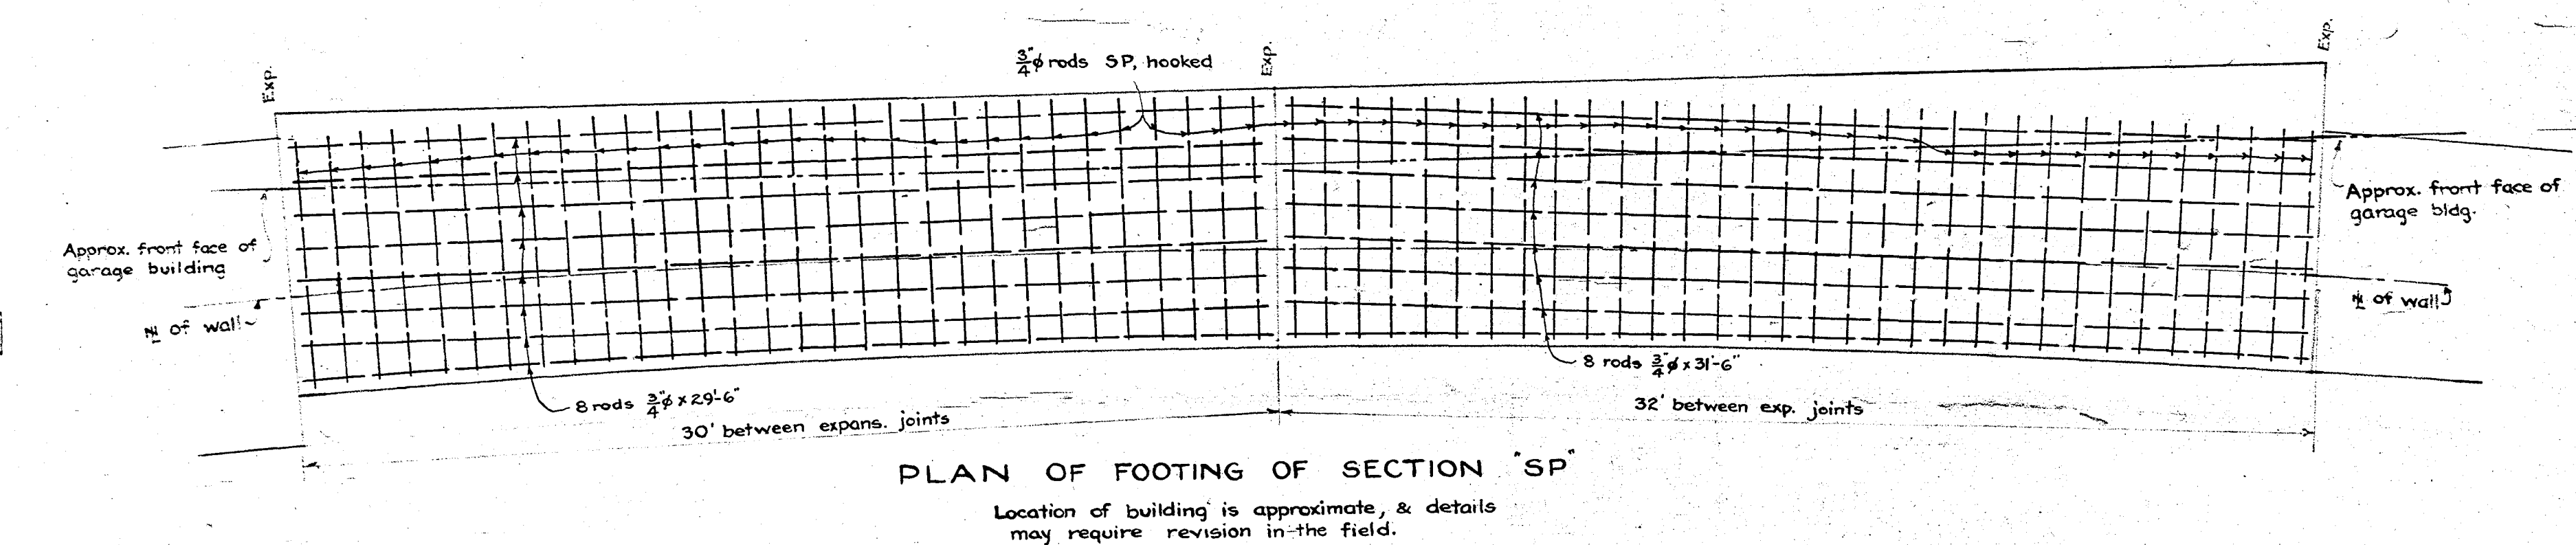
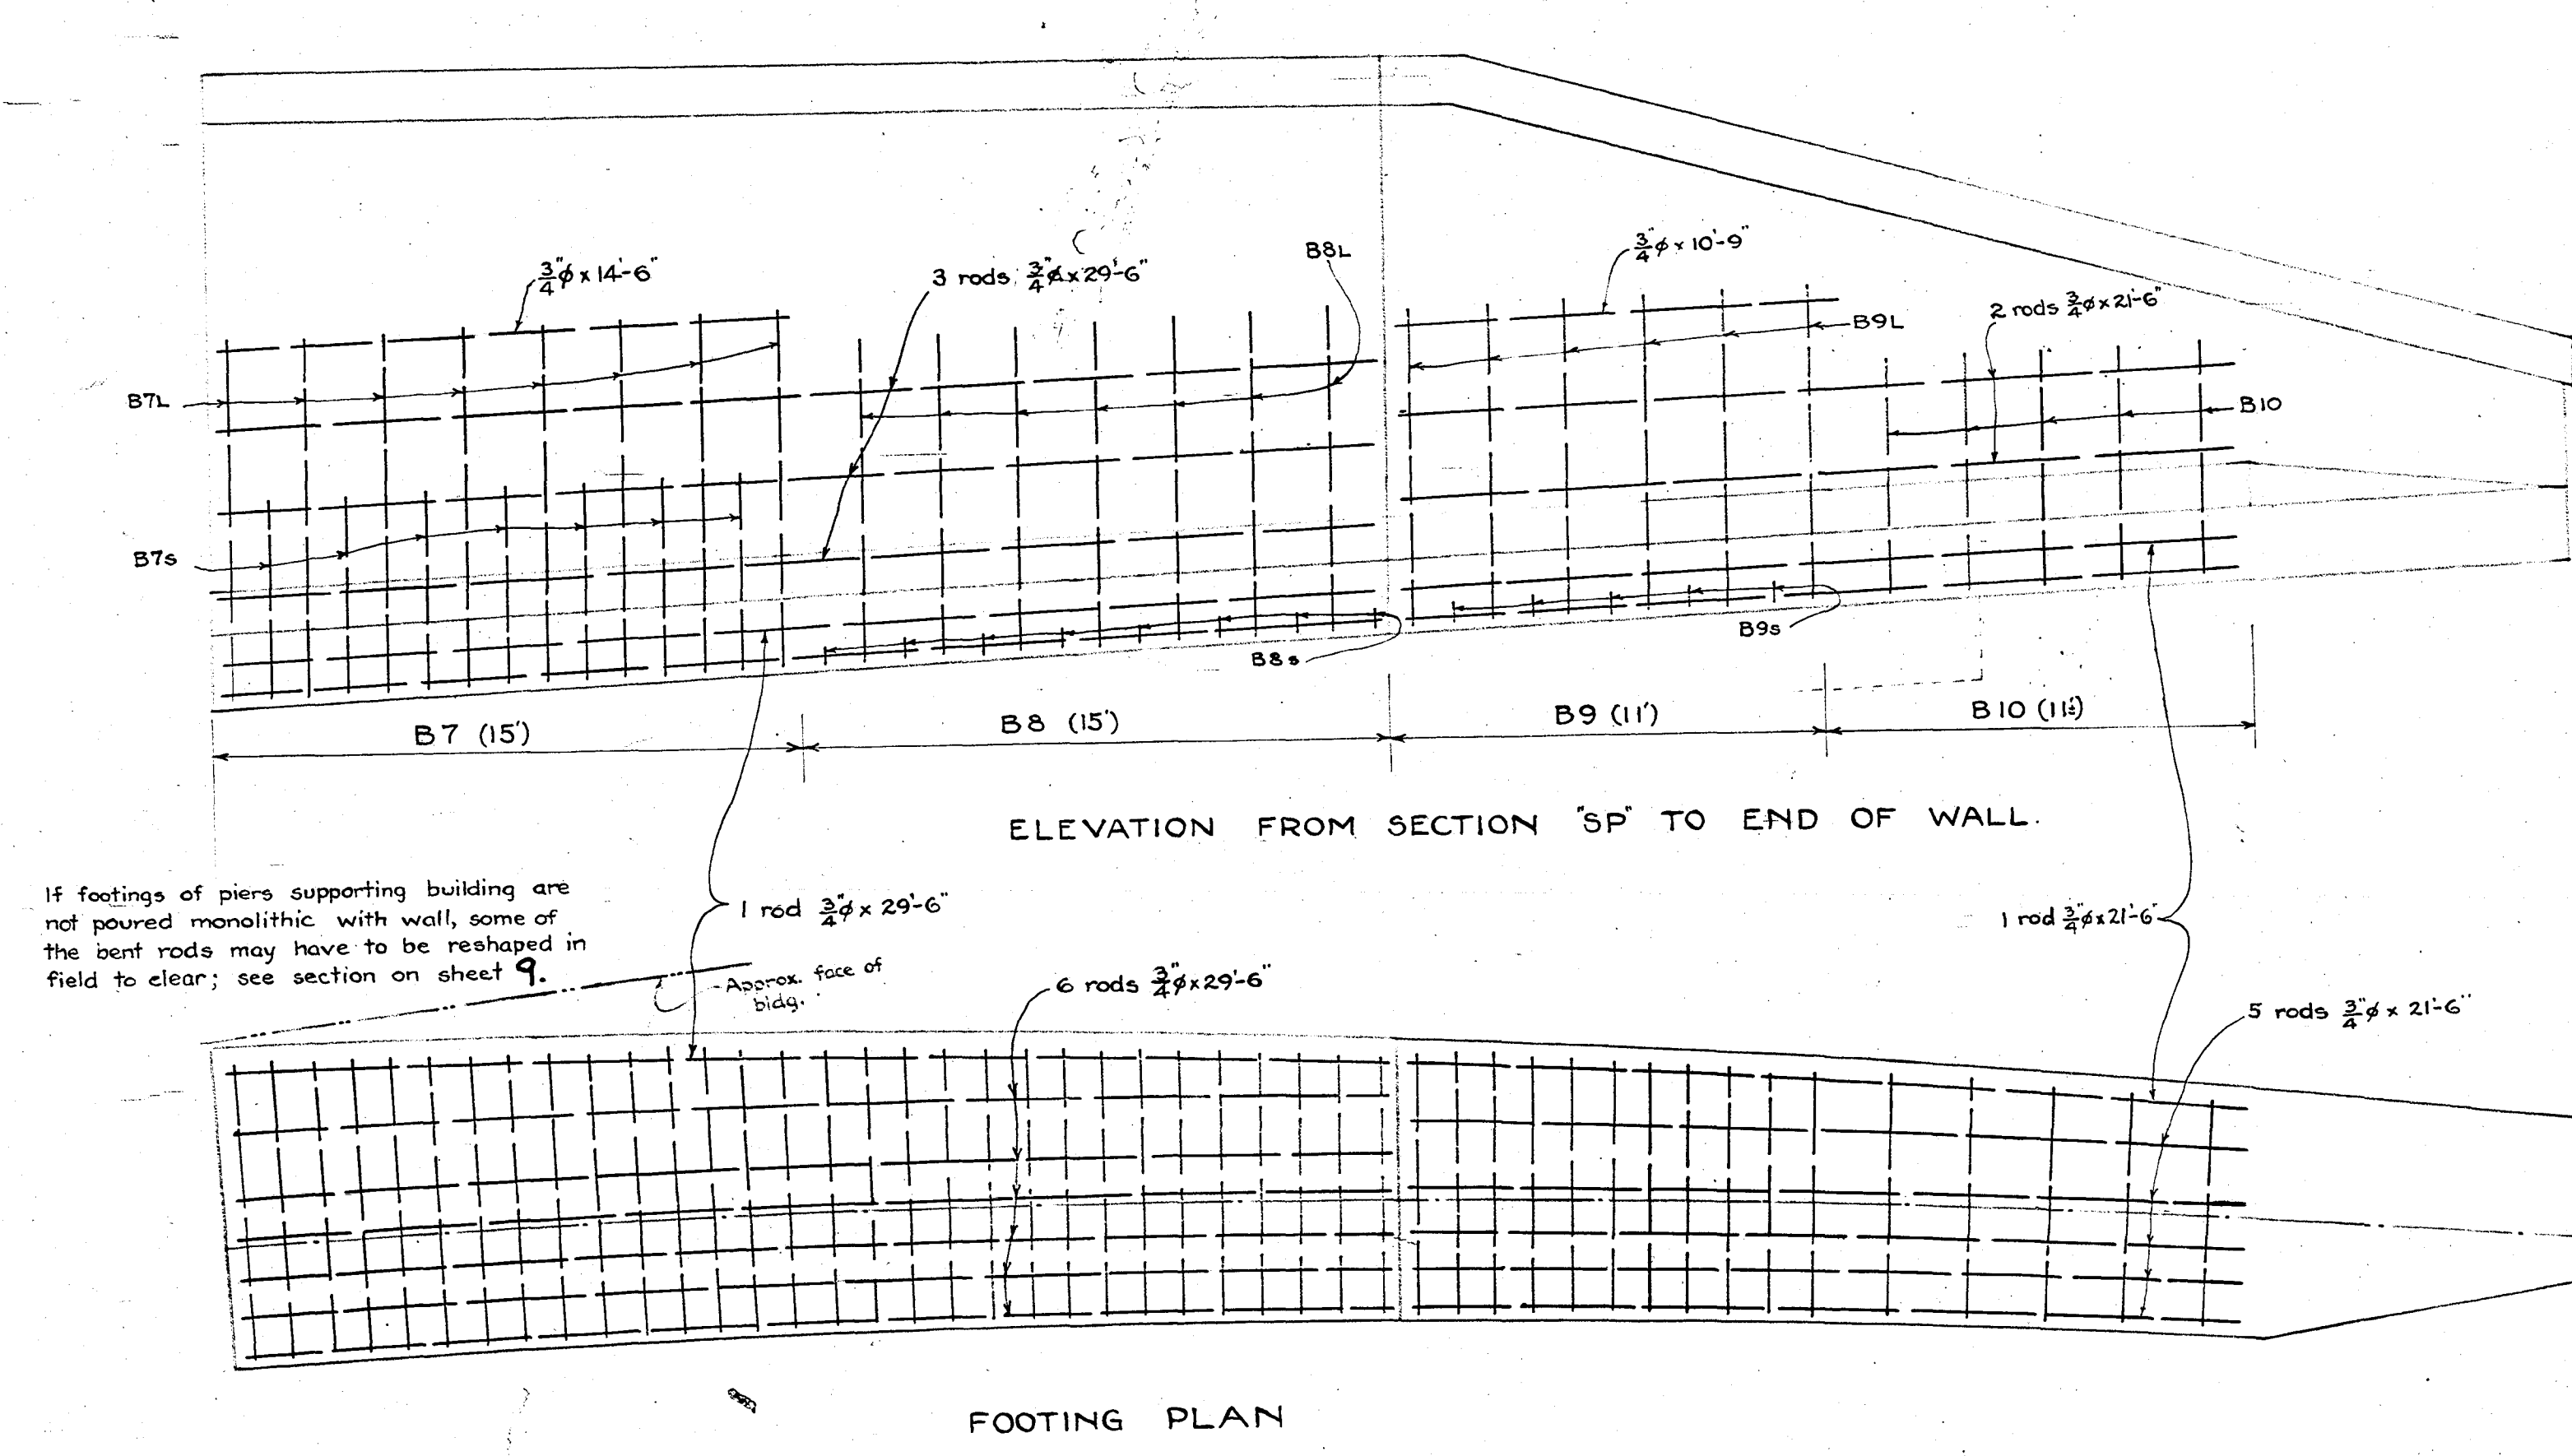
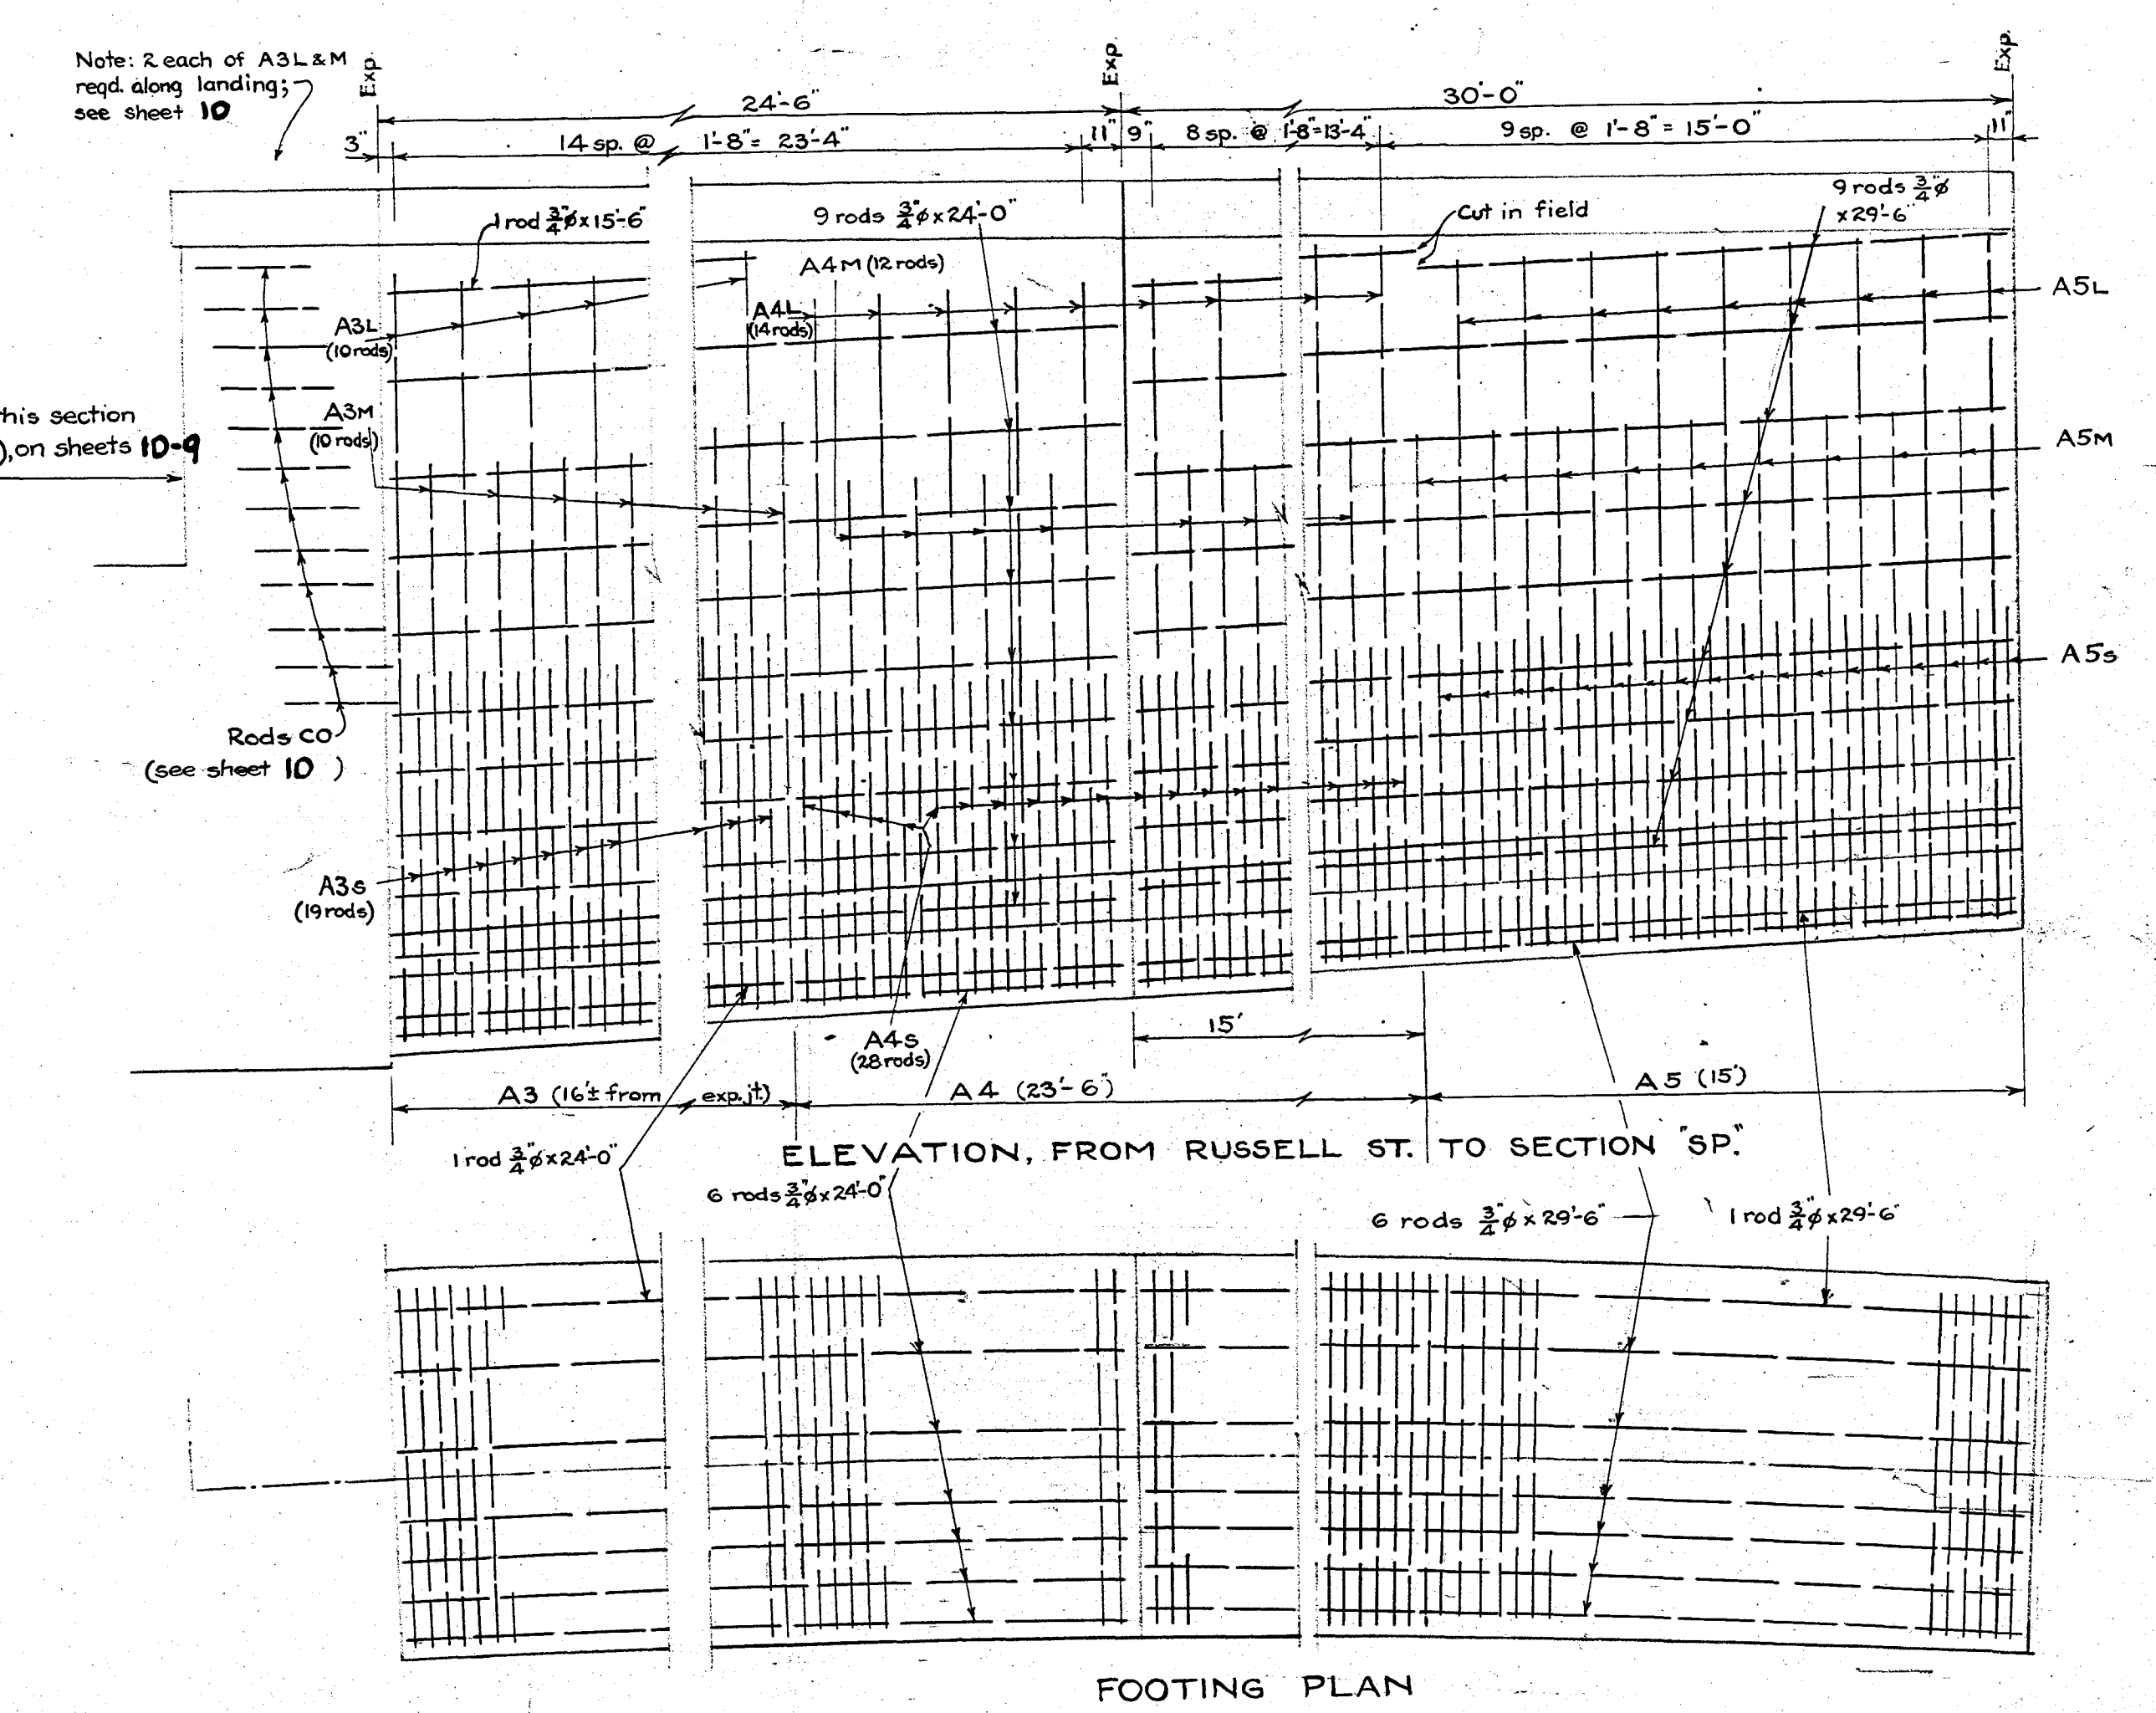


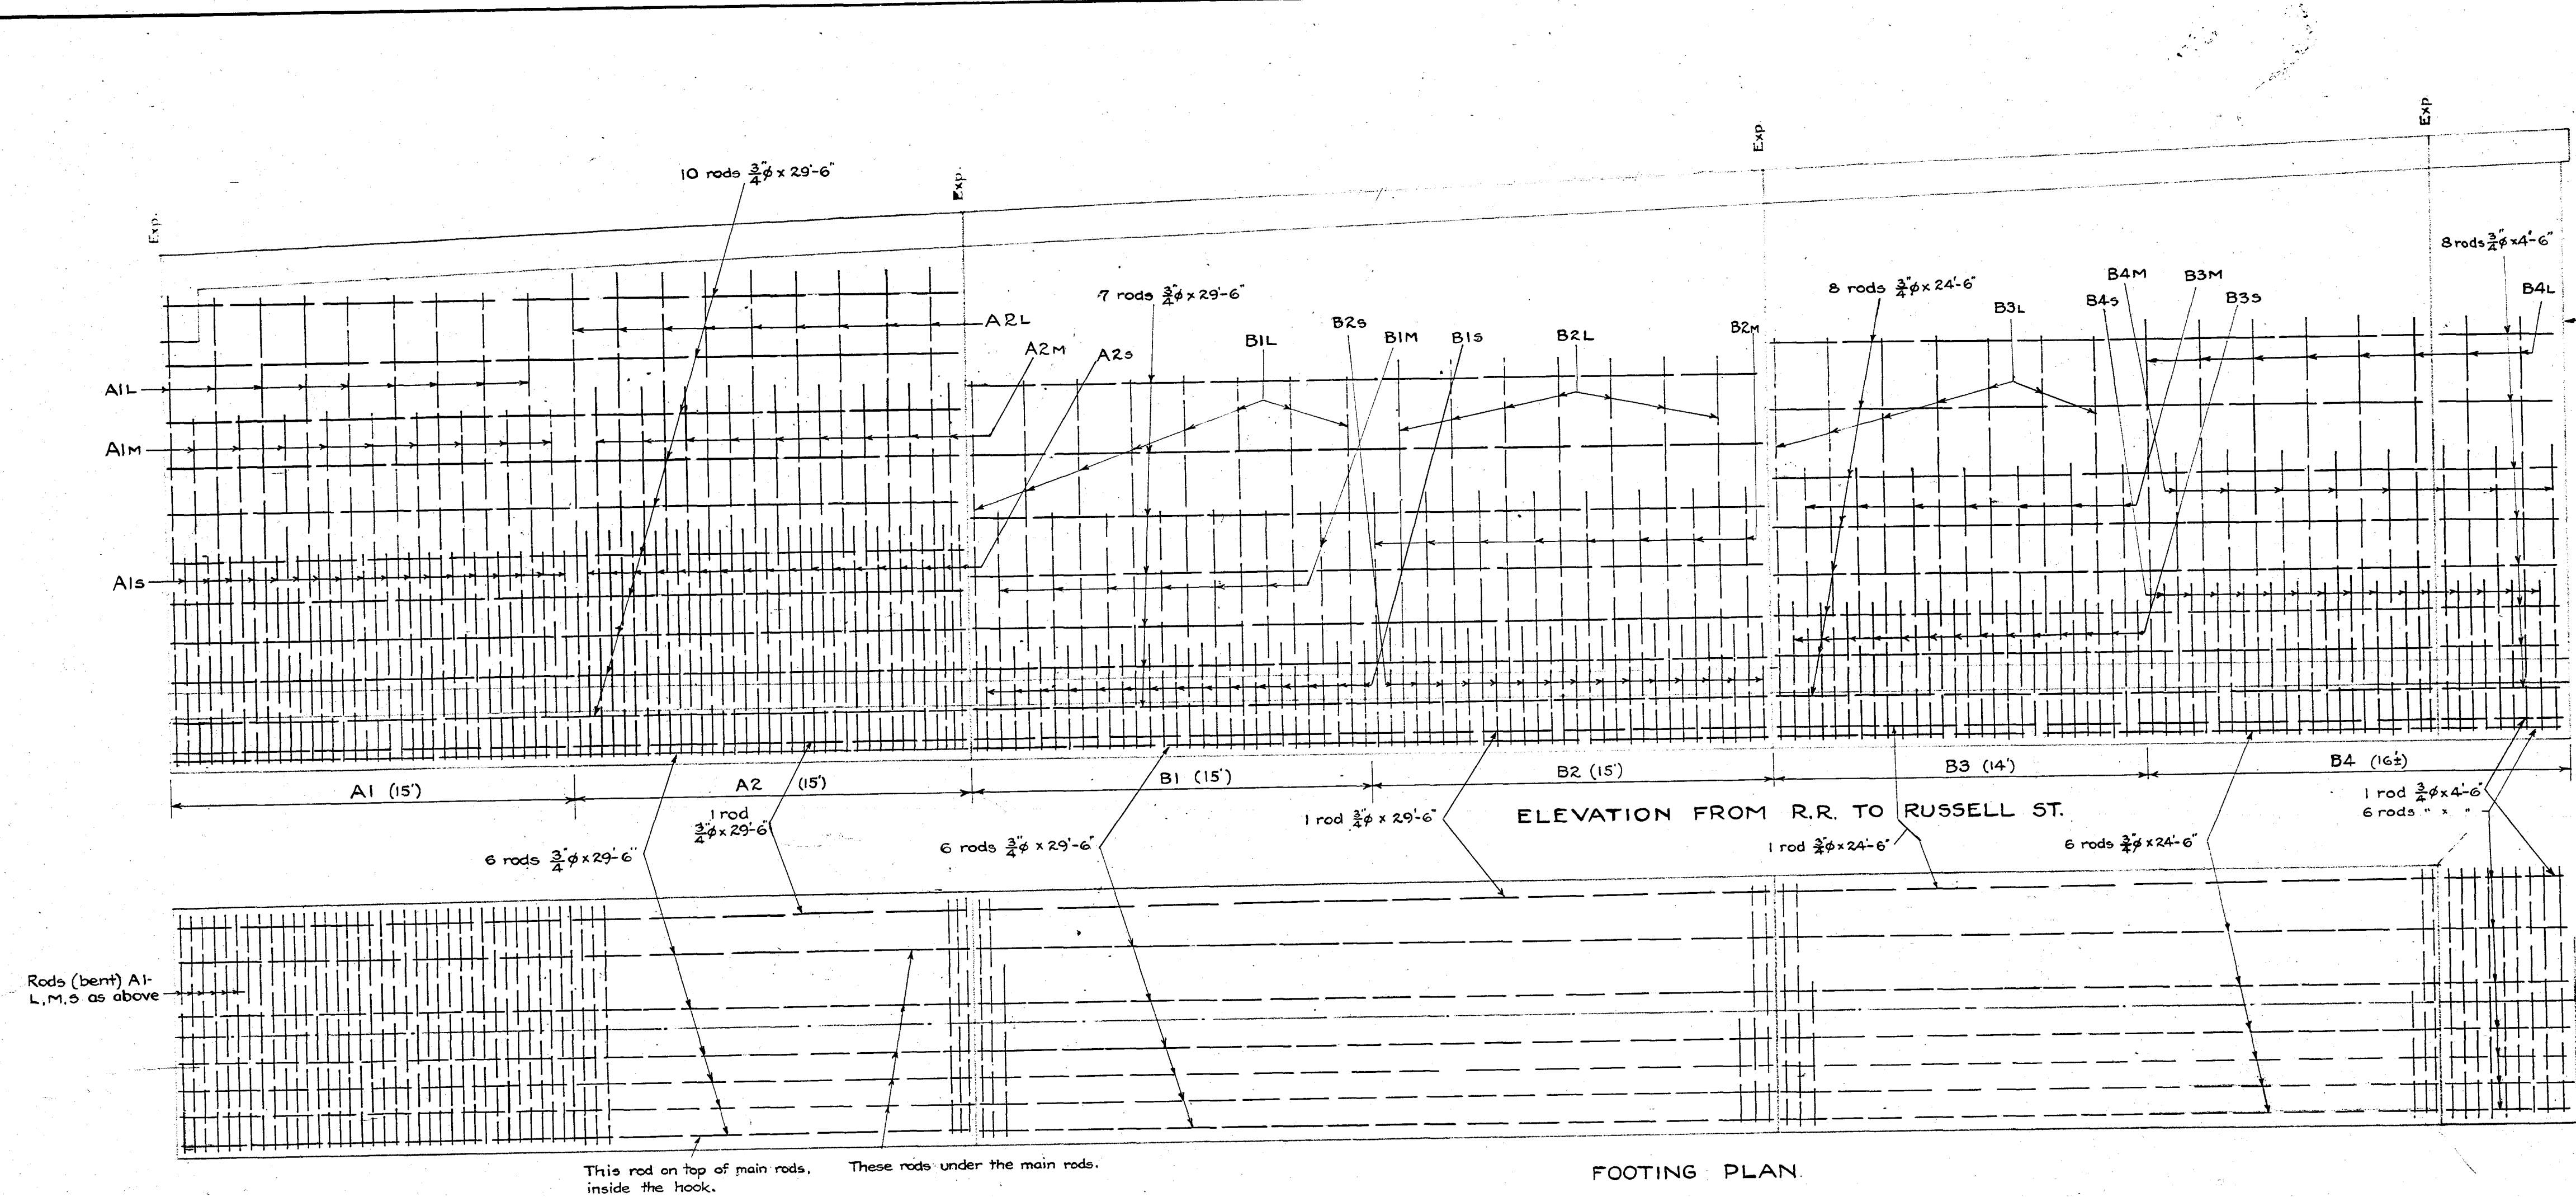

THIS SHEET MUST BE USED IN CONJUNCTION WITH SHEETS 9 & 10.

ROD LOCATION DIAGRAM FOR WINDSOR ST. RETAINING WALL

N.Y.N.H. & H.R.R.
E.G.C. WINDSOR STREET
HARTFORD, CONN.

SCALE 1/4"=1'-0"

APPROVED: [Signature]
ENGINEER OF STRUCTURES ASST. TO CHIEF ENGINEER
SHEET NO 18 OF 19 SHEETS
OPERATING DIVISION - NEW HAVEN.

ISSUE	DATE	REMARKS